


# LYNCH APARTMENT BUILDING


2 BEDROOM APARTMENT 3 UNITS  
 1 BEDROOM APARTMENT 15 UNITS  
 TOTAL APARTMENT UNITS 18 UNITS

## GROSS AREA

BASEMENT 7,182 SF  
 FIRST FLOOR 6,811 SF  
 SECOND FLOOR 6,537 SF  
 THIRD FLOOR 6,537 SF

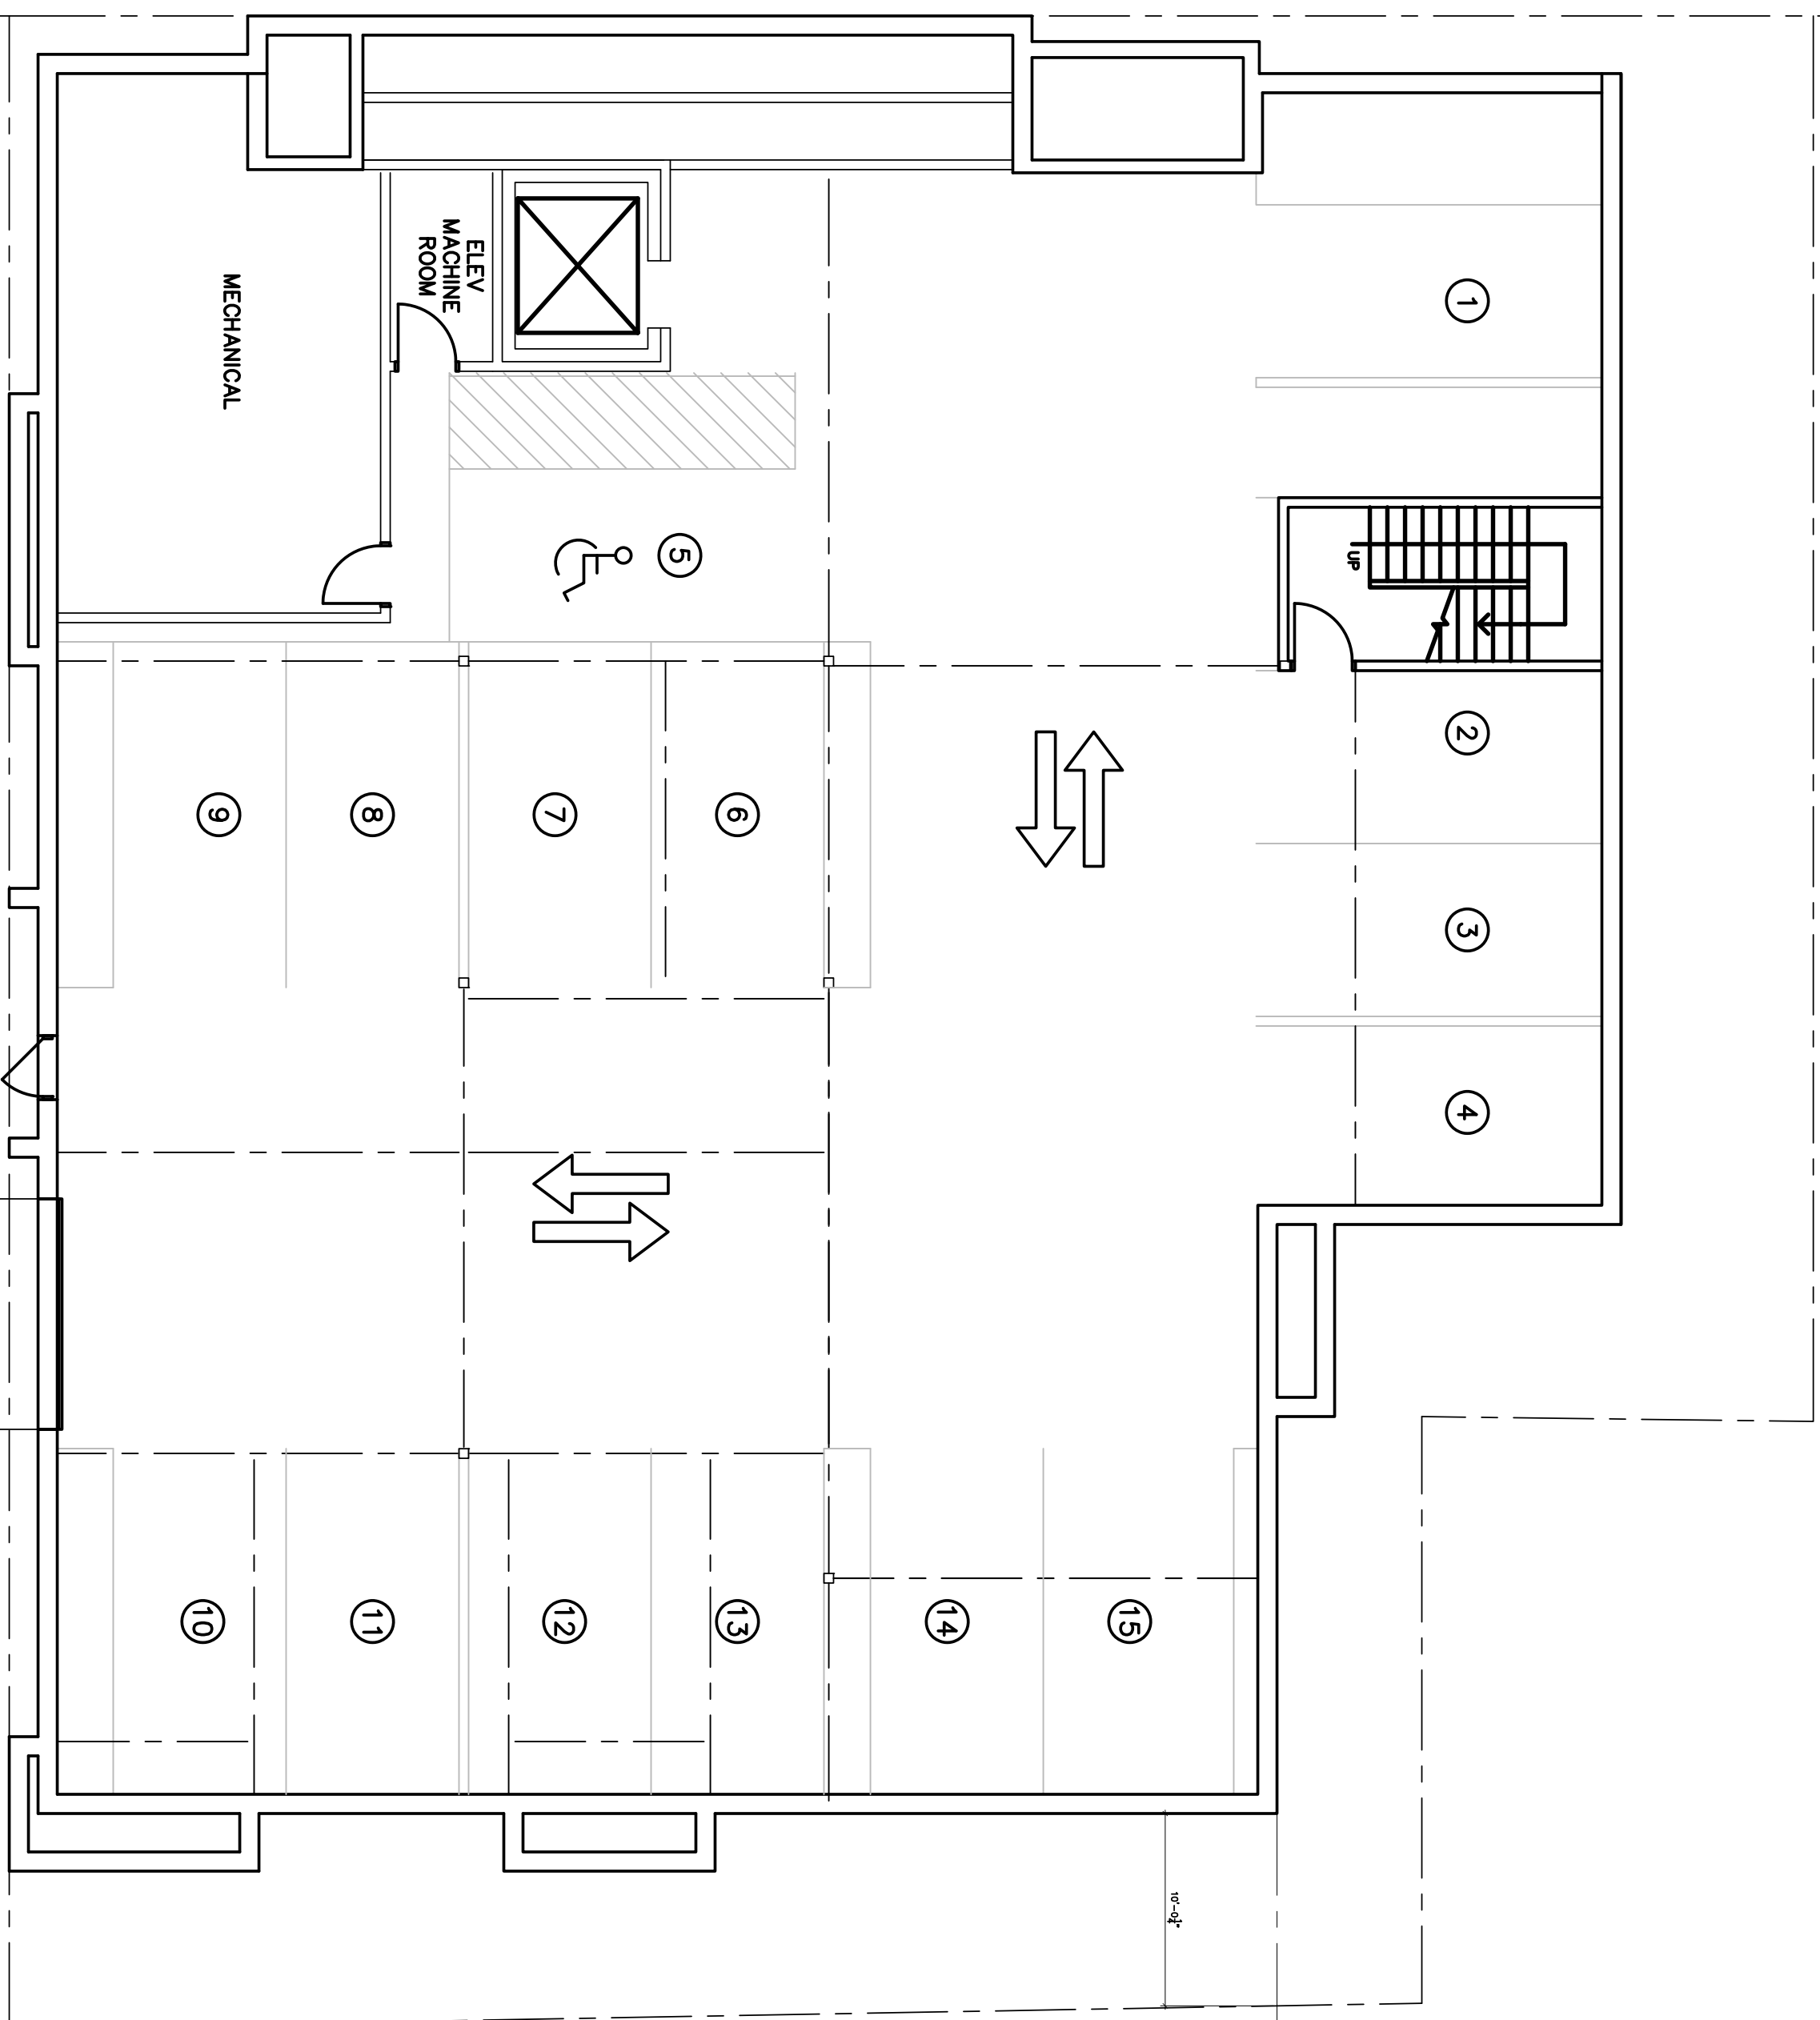

BASEMENT PLAN  
 SCALE: 1/8" = 1'-0"

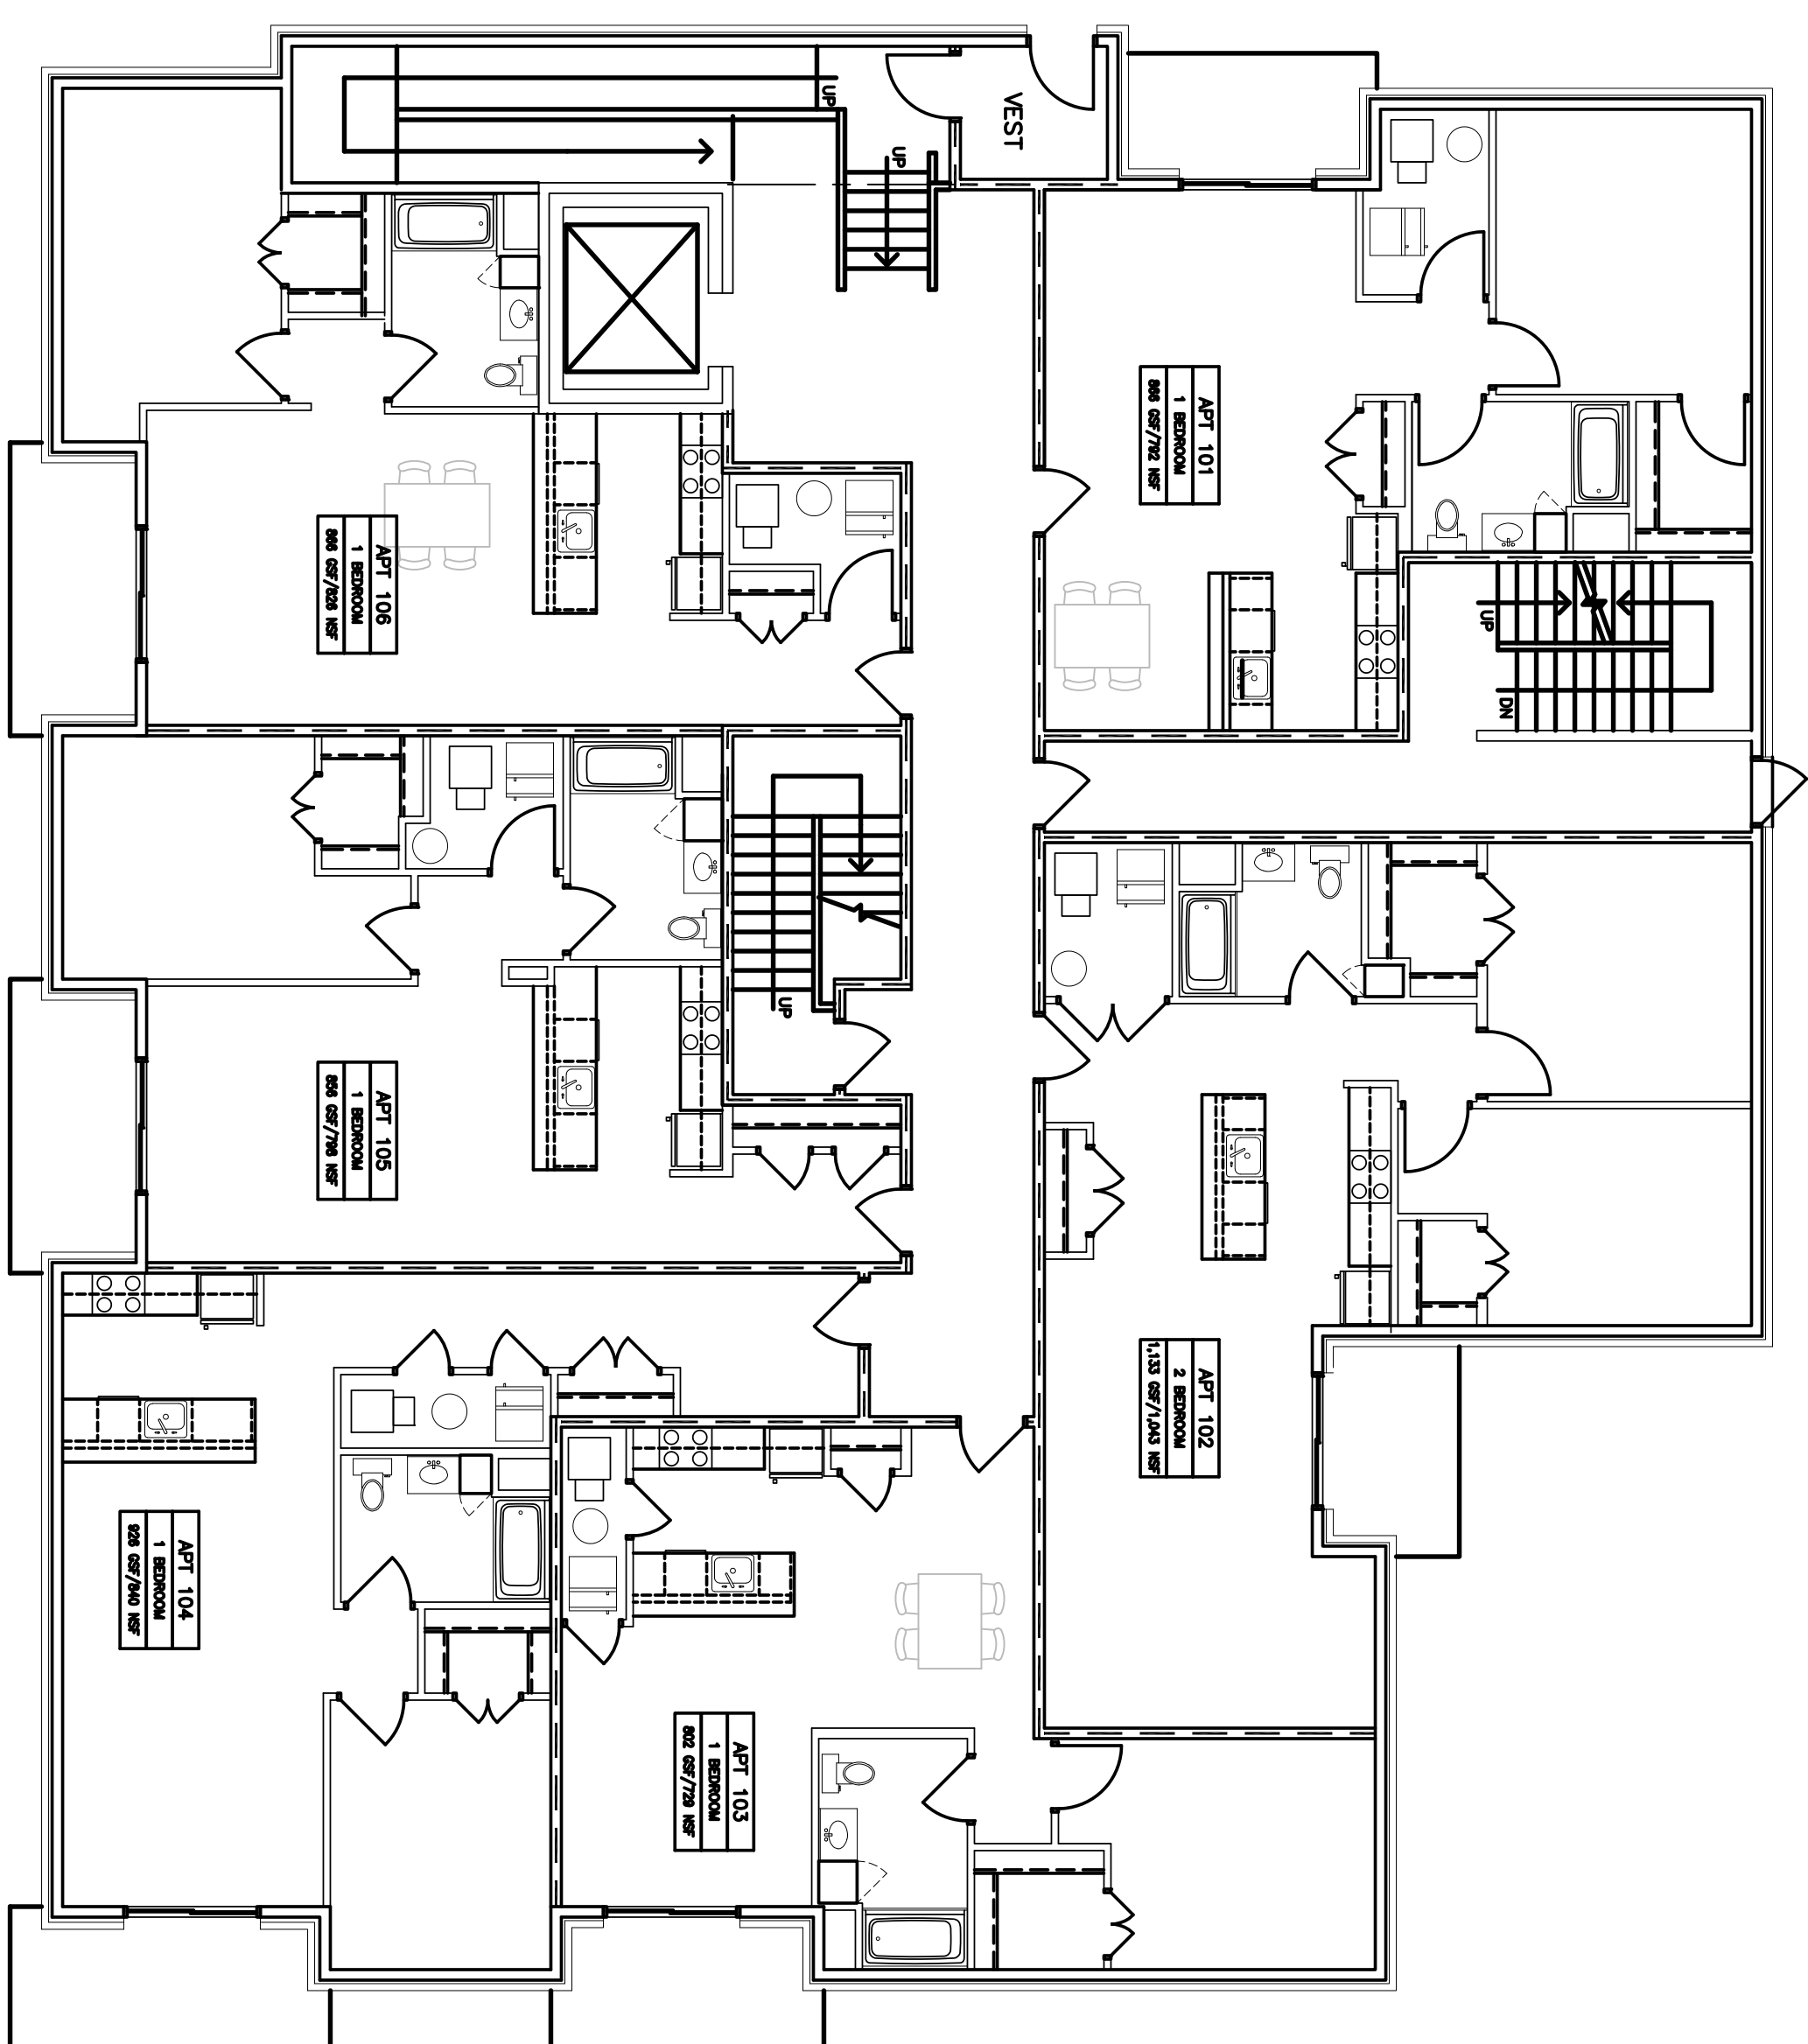

FIRST FLOOR PLAN  
 SCALE: 1/8" = 1'-0"

## BASEMENT & FIRST FLOOR PLAN

**HARRIS A. SANDERS ARCHITECTS, P.C.**  
 252 WASHINGTON AVENUE, ALBANY, NEW YORK 12210


LYNCH APARTMENTS  
 191-197 NORTH PEARL STREET  
 ALBANY, NEW YORK

PROJECT NO:  
 DESIGNED BY:  
 DRAWN BY:  
 CHECKED BY:  
 SCALE: AS NOTED  
 NOTES:



DATE: 03/01/16  
 REVISIONS:

PLOTTED: 05/21/12 09:34:43 AM  
 FILE NAME:  
 PLOT:

SK1

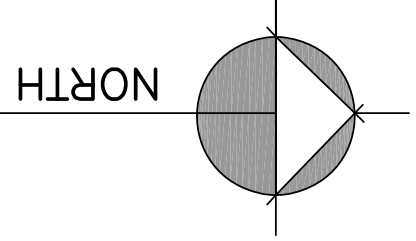

SECOND & THIRD FLOOR PLAN  
SCALE: 1/8" = 1'-0"

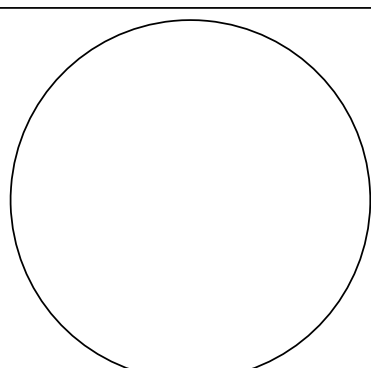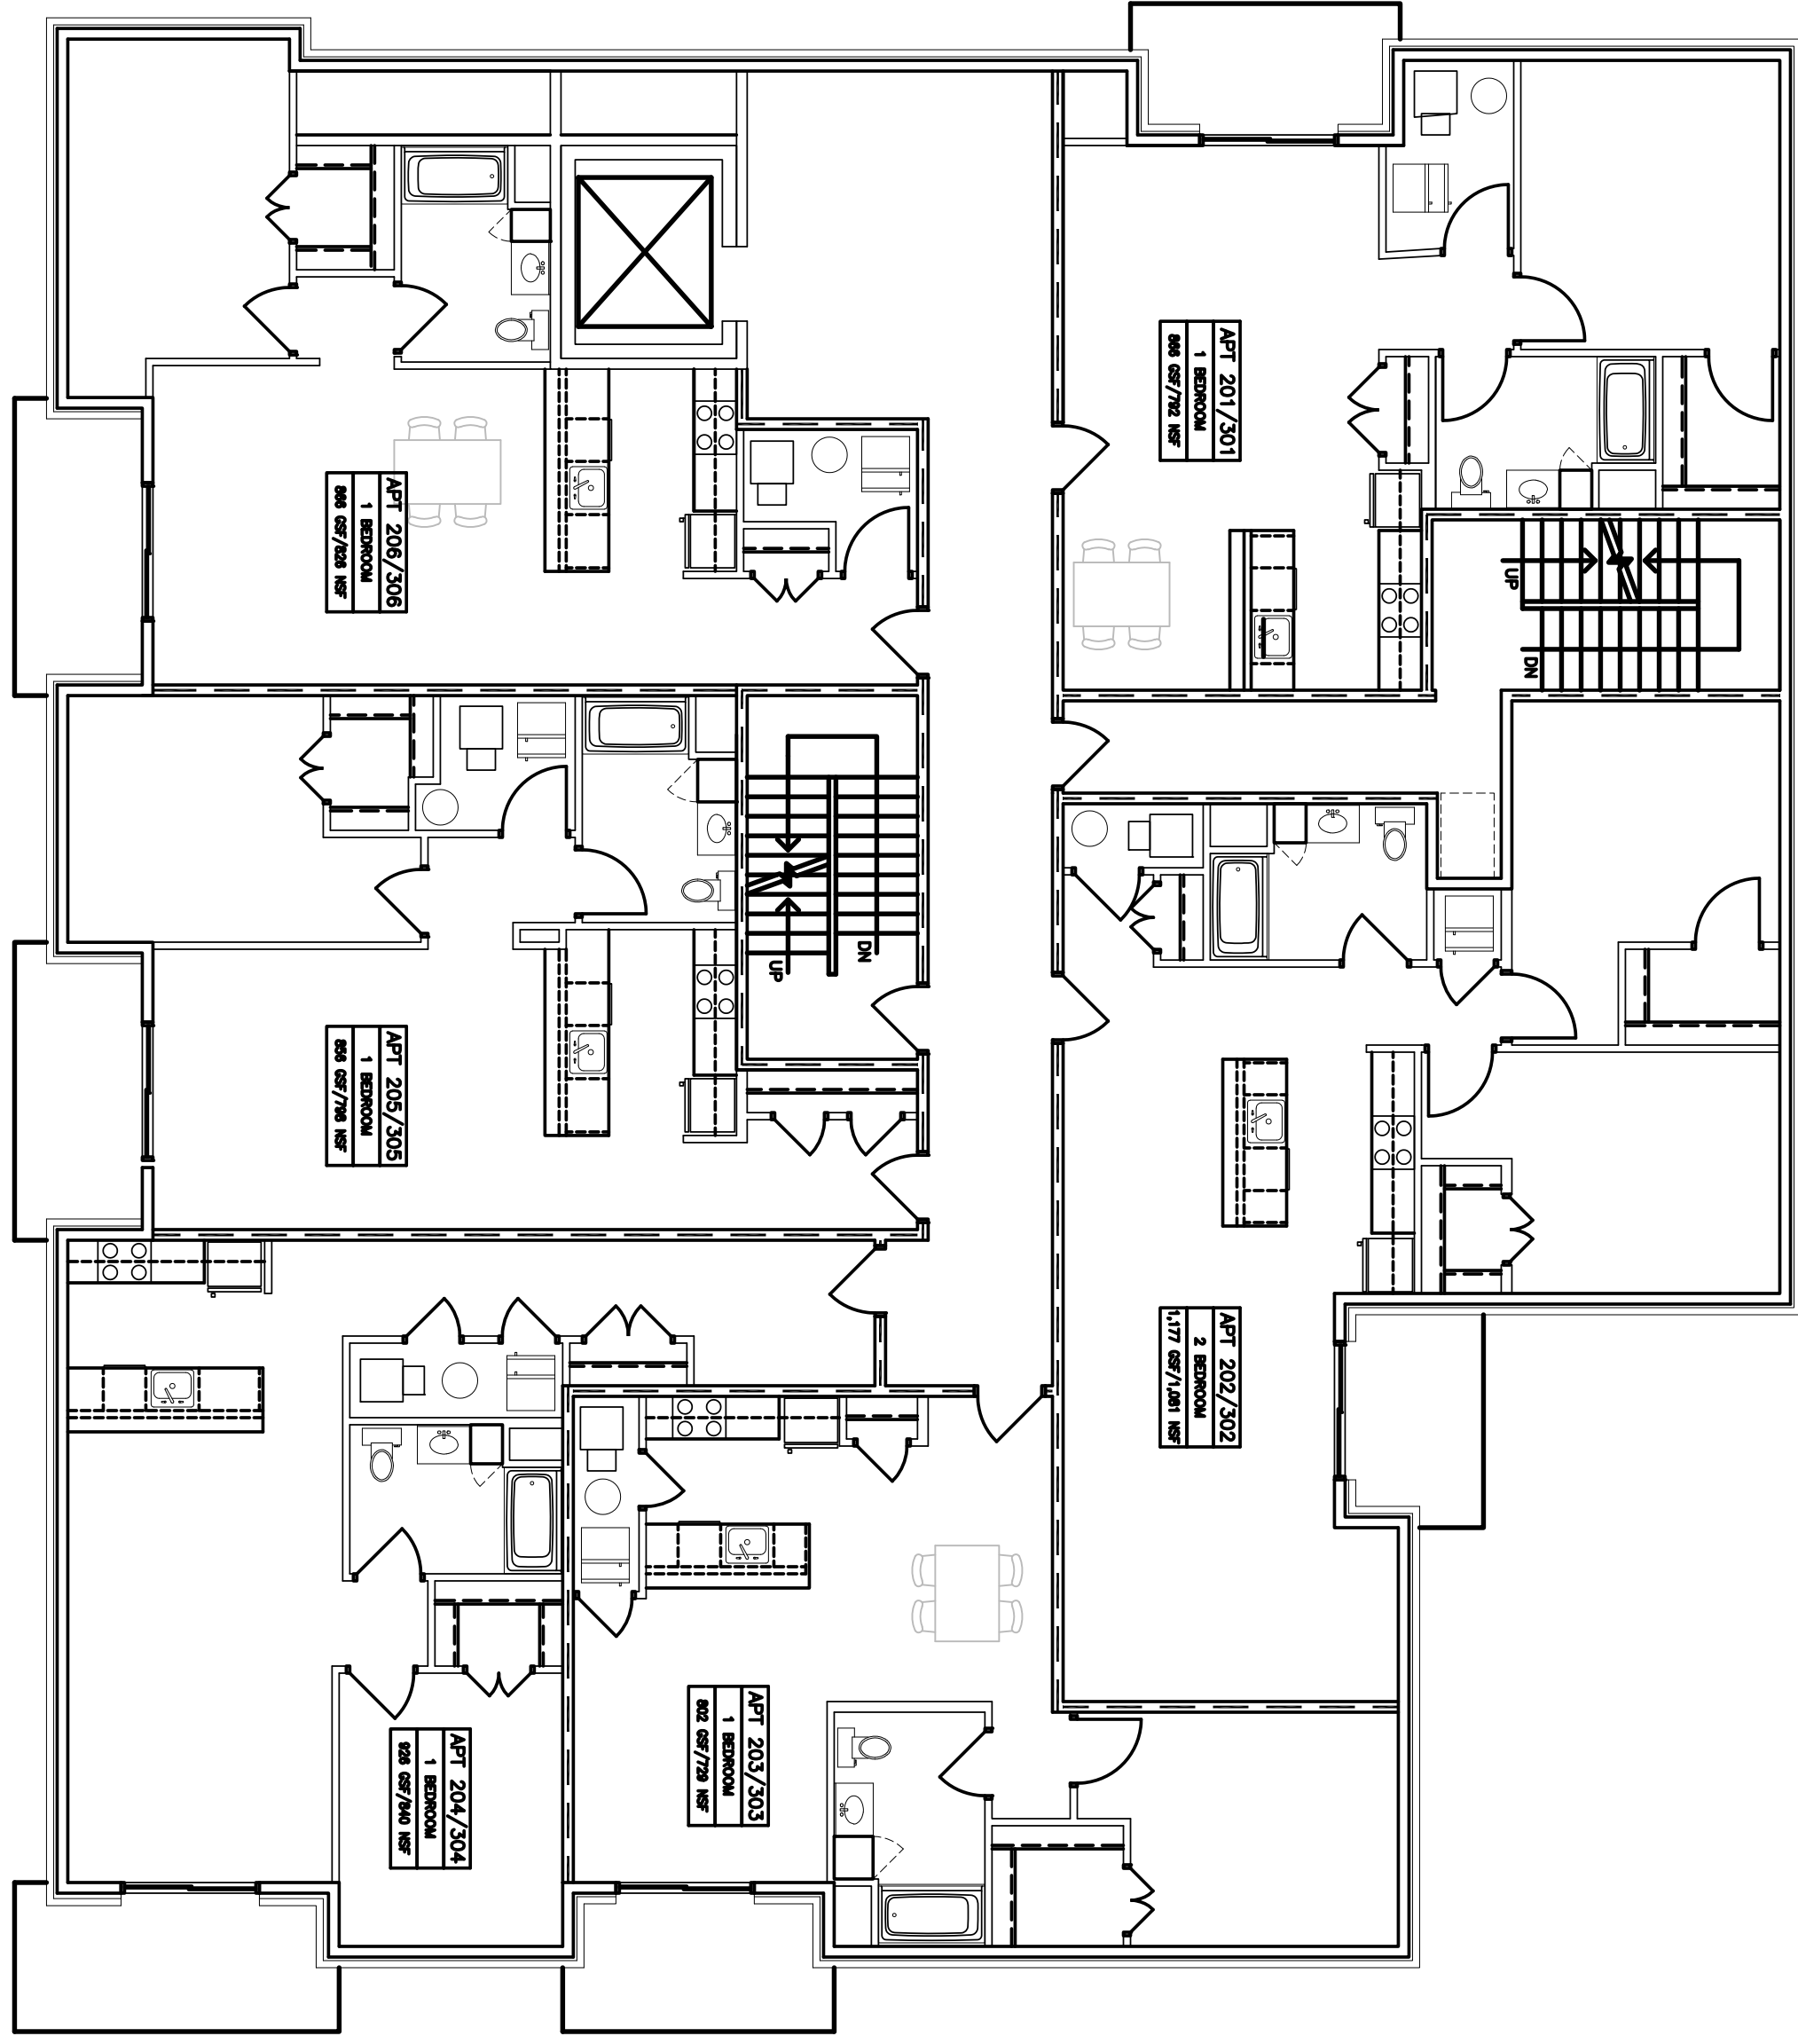

SECOND & THIRD FLOOR  
PLAN