



2 PROPOSED SHAKER ROAD ELEVATION
SCALE: 1/4" = 1'-0"




1 PROPOSED NORTHERN BLVD ELEVATION
SCALE: 1/4" = 1'-0"

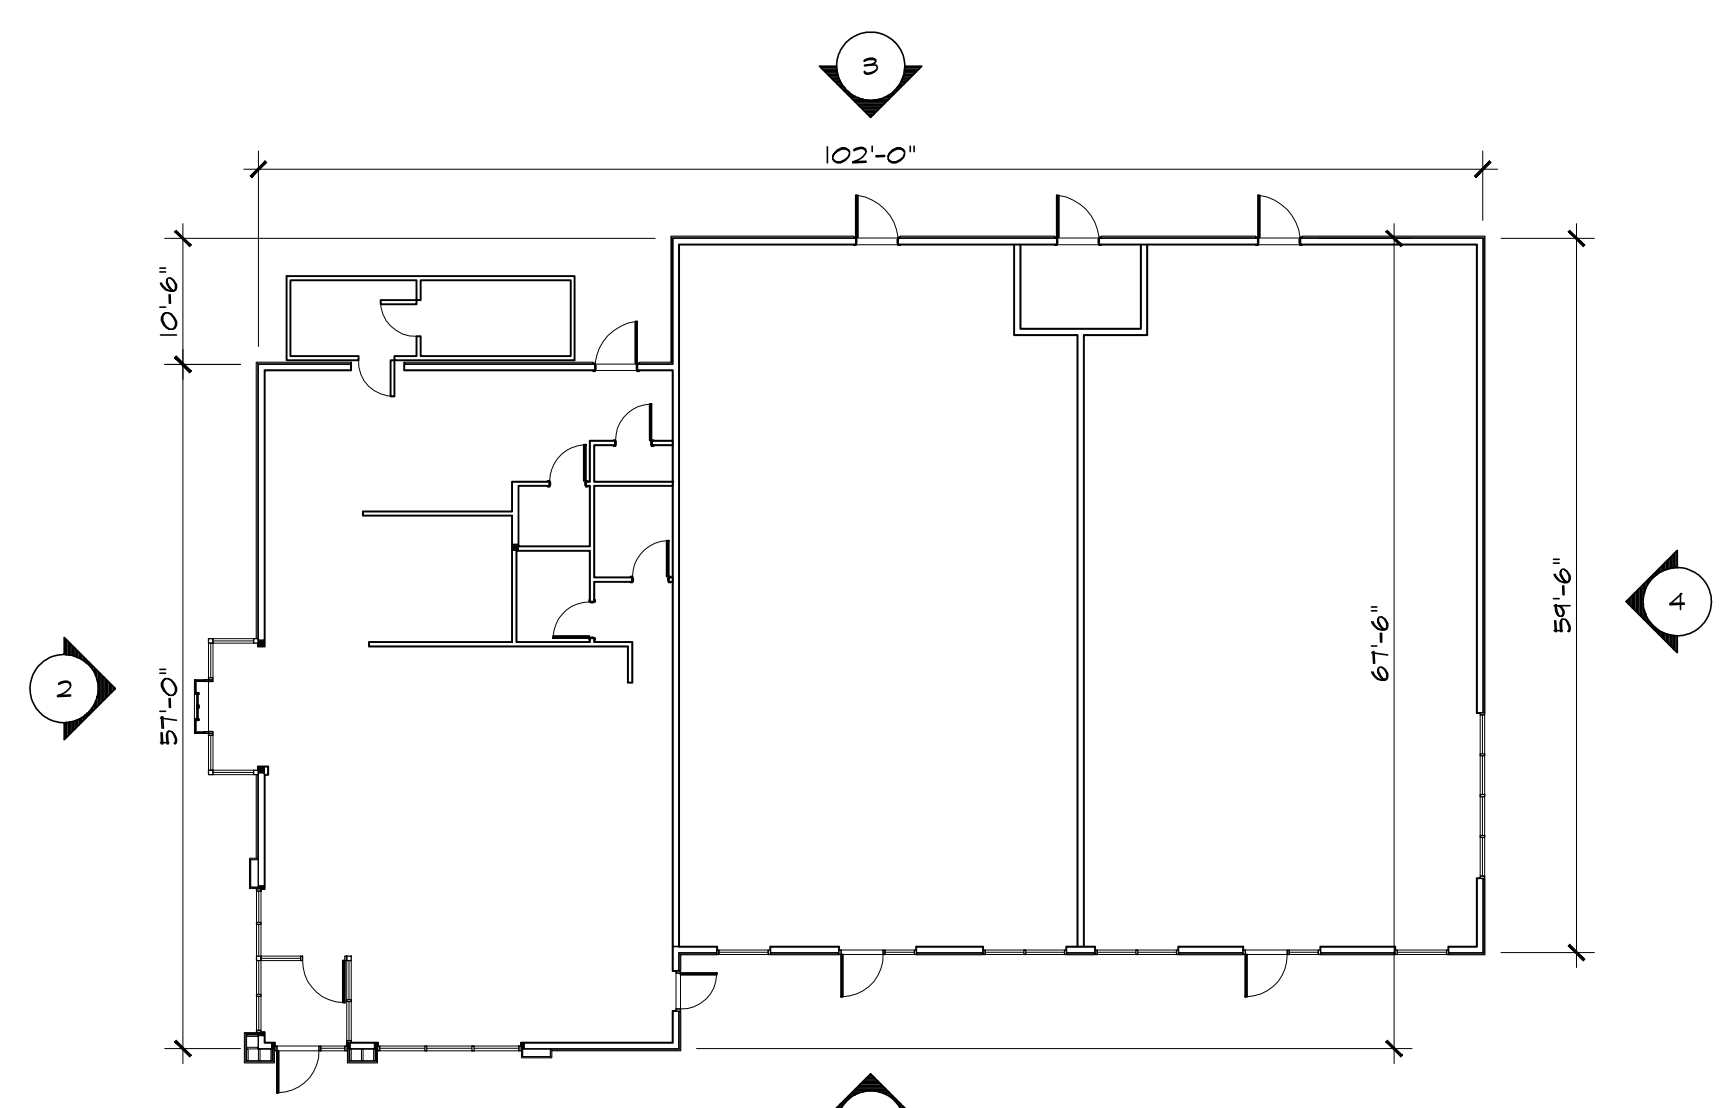


KEY PLAN
SCALE: 1/16" = 1'-0"

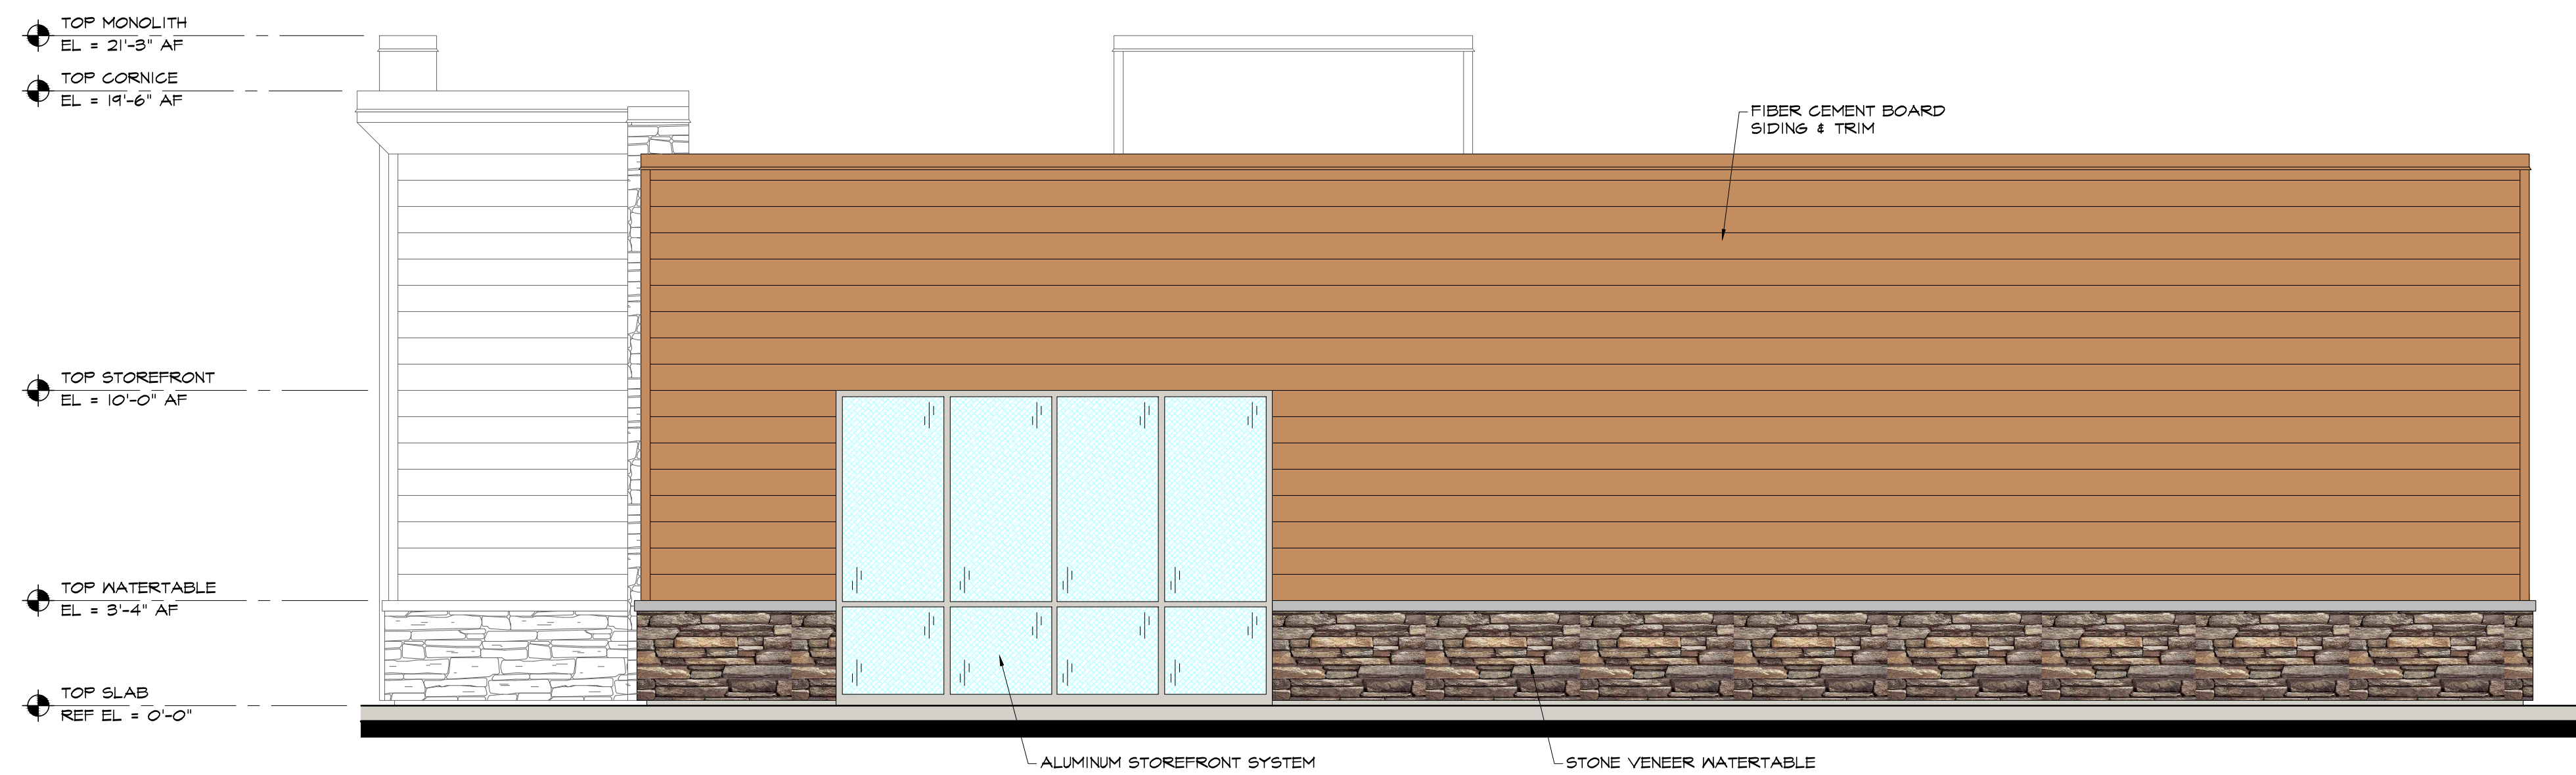


4 PROPOSED PARKING LOT ELEVATION
SCALE: 1/4" = 1'-0"

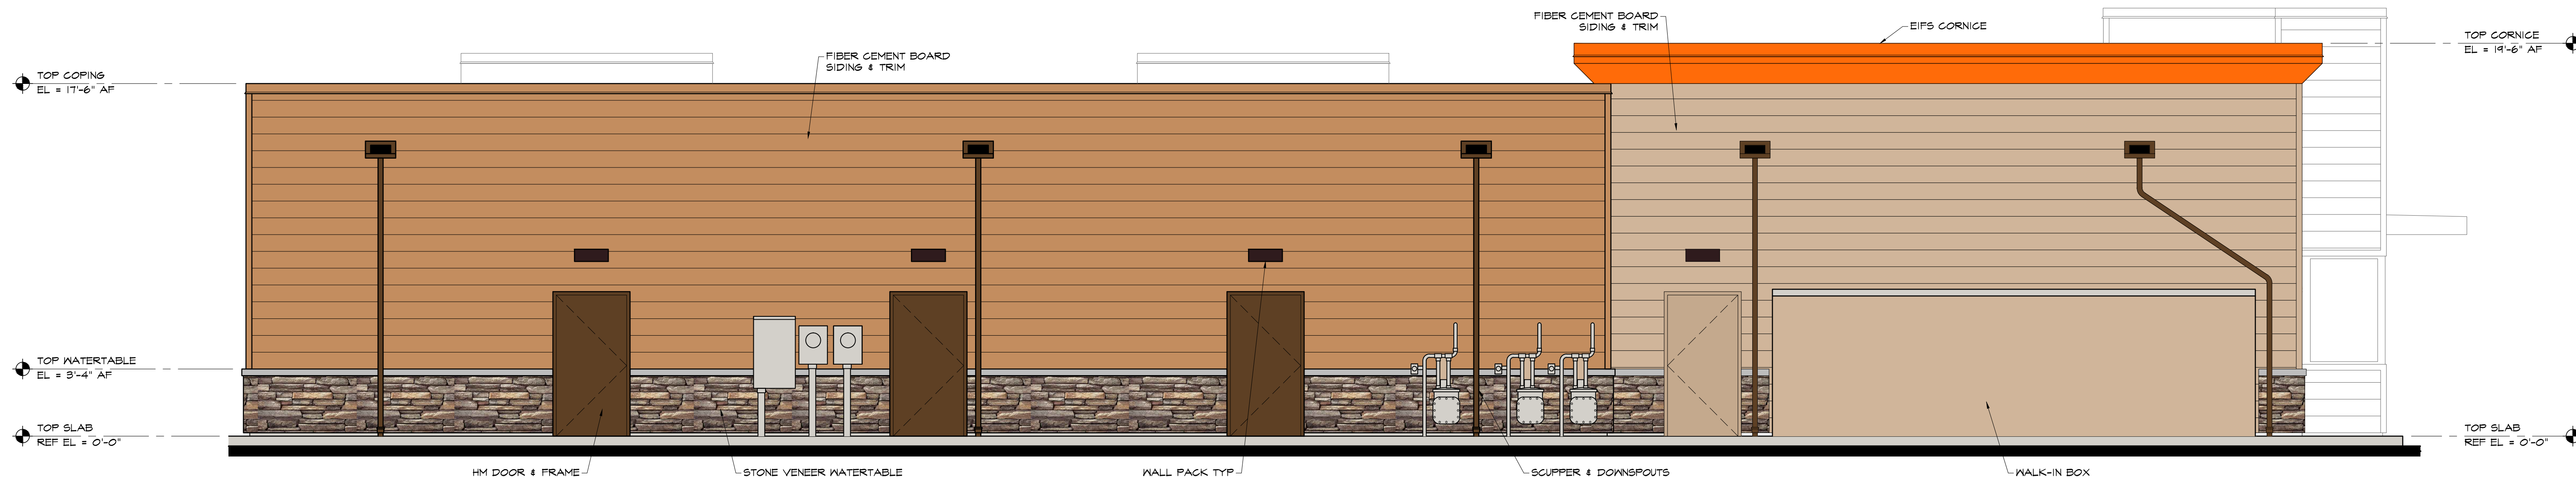

3 PROPOSED PARKING LOT ELEVATION
SCALE: 1/4" = 1'-0"

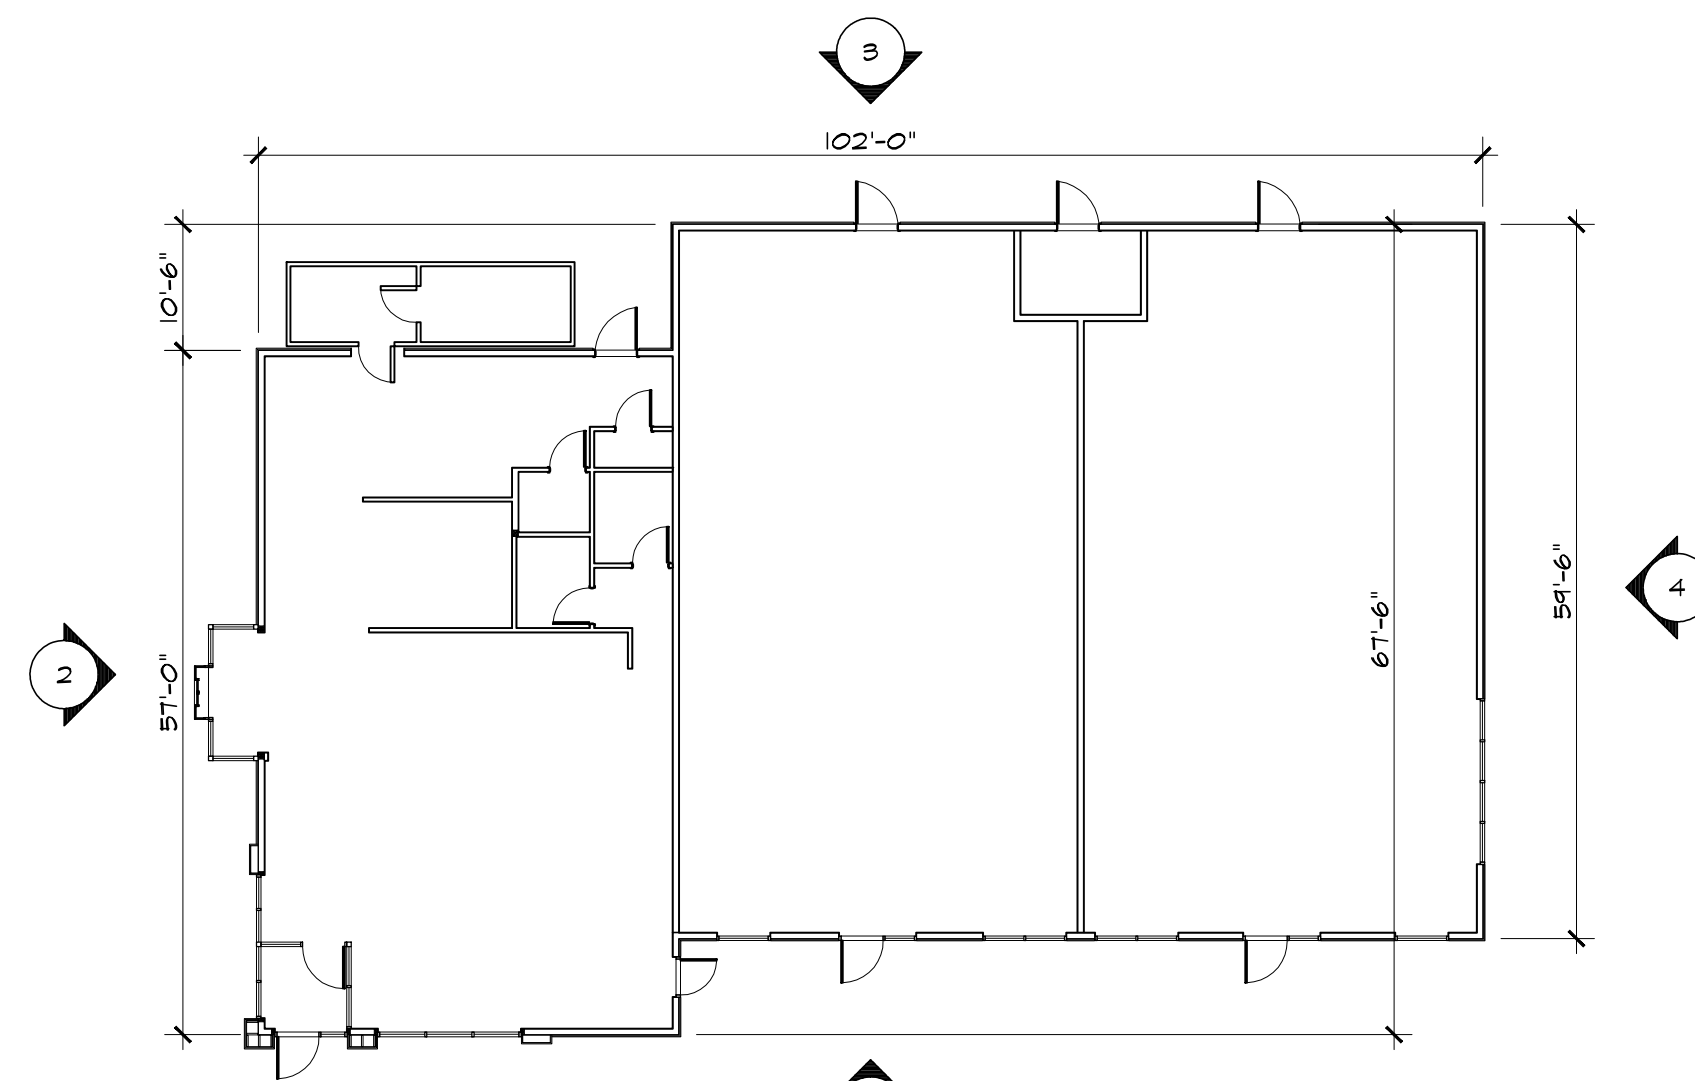

KEY PLAN
SCALE: 1/16" = 1'-0"

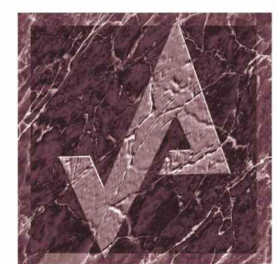

AHARONIAN
& ASSOCIATES, INC.
Architects

401-232-5010
www.arch-eng.com




500 NORTHERN BLVD
ALBANY, NEW YORK
JUNE 19, 2017


- DIRECTIONAL SIGN NOTES**
- 1) SEE DUNKIN' BRANDS WEBSITE FOR COMPLETE INFORMATION AND DETAILS.
 - 2) AREA OF SIGN = 2.75 SF.
 - 3) LIGHTING = INTERNALLY ILLUMINATED.
 - 4) LOCATE DIRECTIONAL SIGNS PER SITE PLAN. VERIFY FINAL LOCATIONS W/ OWNER & DUNKIN' DONUTS CM PRIOR TO ORDERING.




DIRECTIONAL SIGN FACES

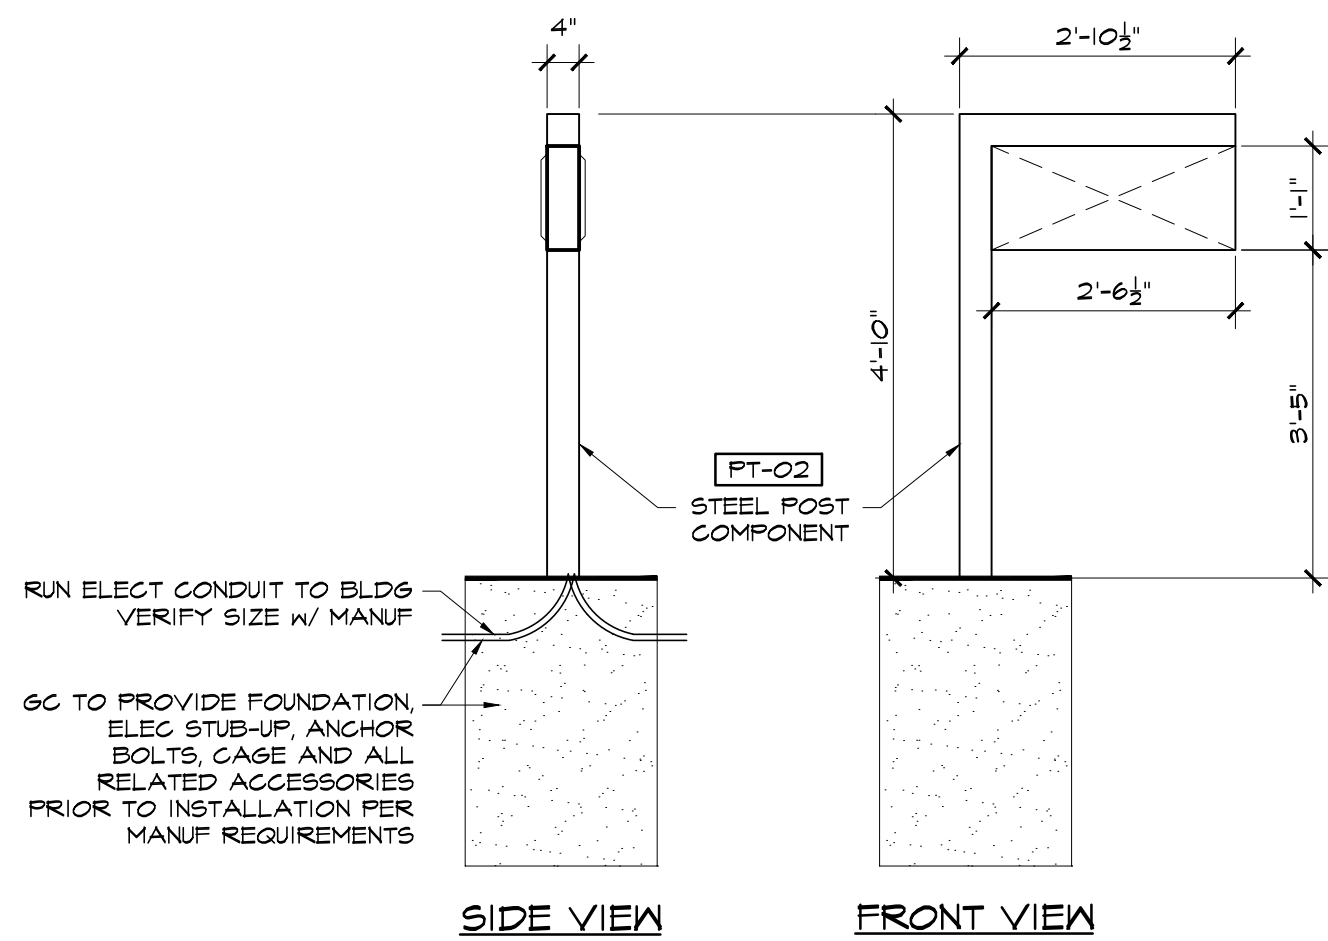


8 DIRECTIONAL SIGN DETAILS
AO.2 SCALE: 1/2" = 1'-0"

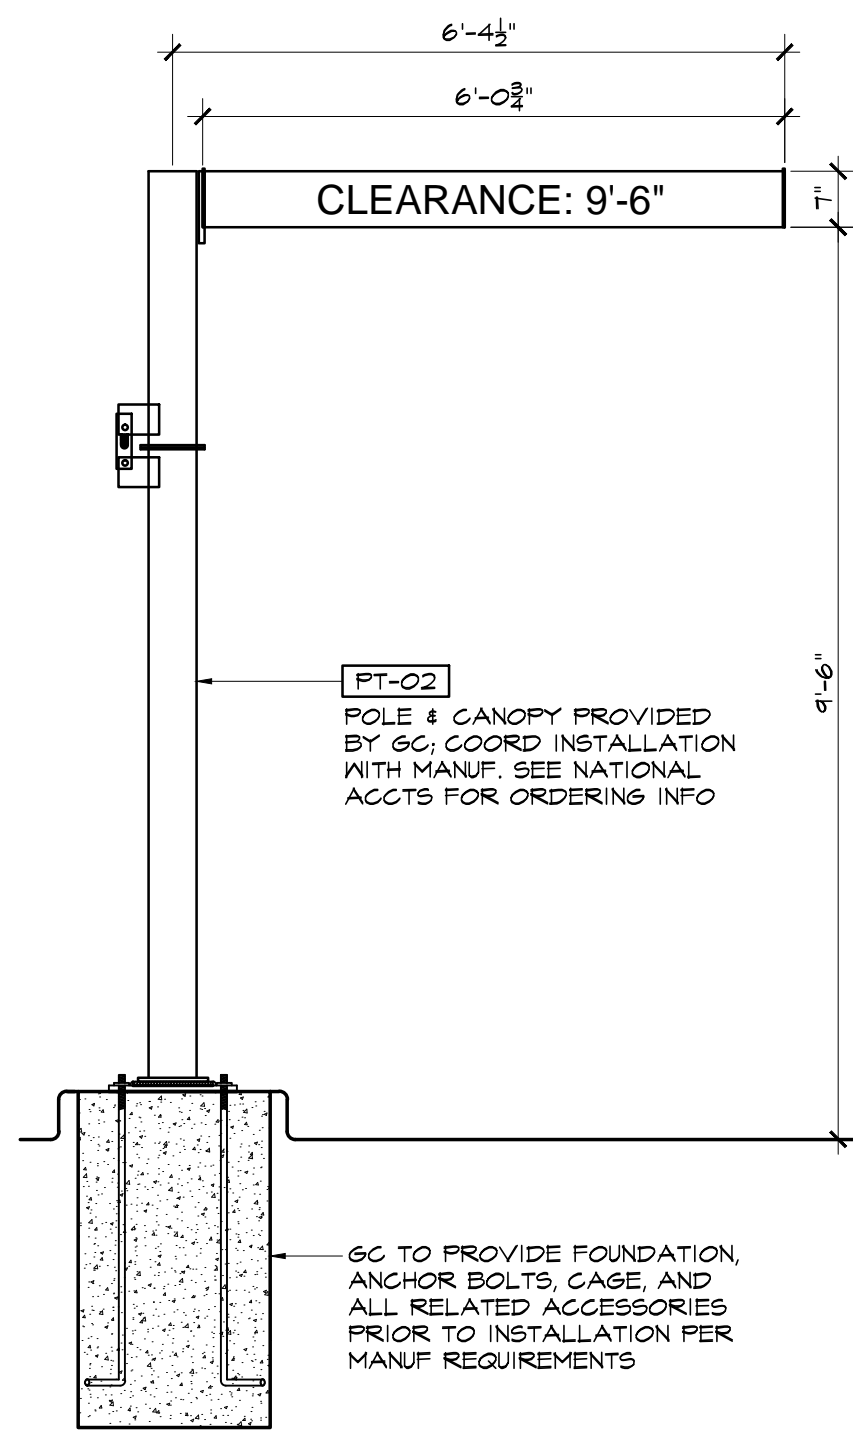


7 LIMIT BAR DETAIL
AO.2 SCALE: 1/2" = 1'-0"

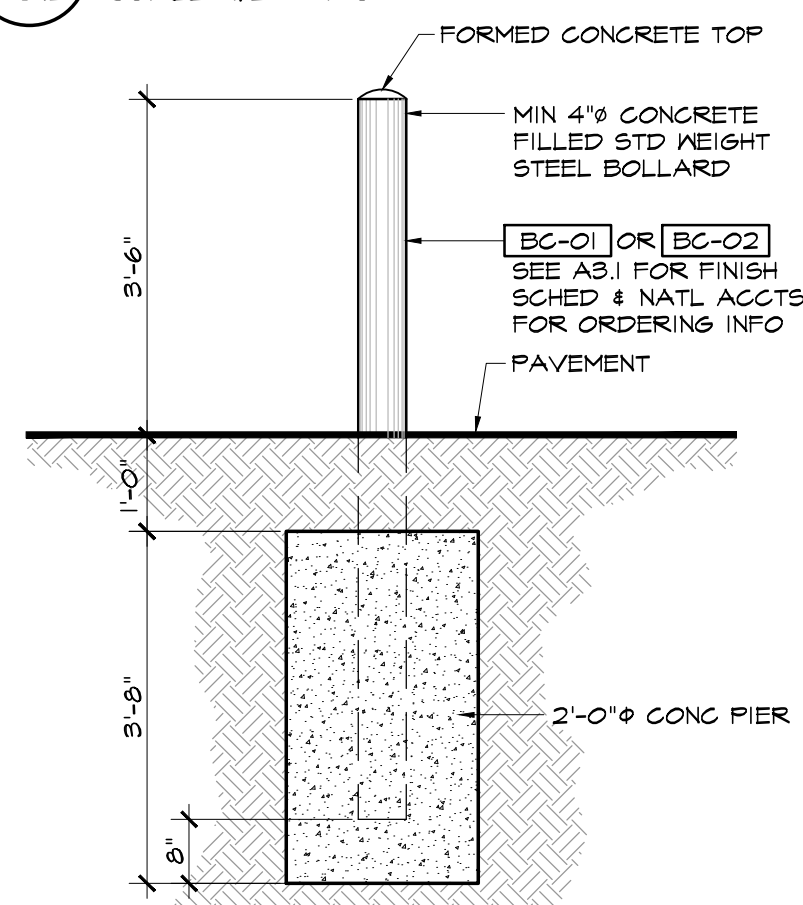

6 BOLLARD DETAIL
AO.2 SCALE: 1/2" = 1'-0"

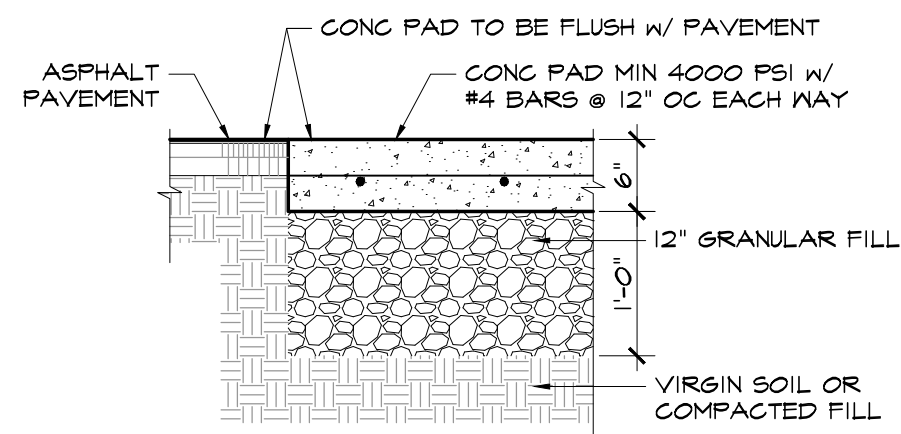


5 SECTION @ CONG PAD
AO.2 SCALE: 3/4" = 1'-0"

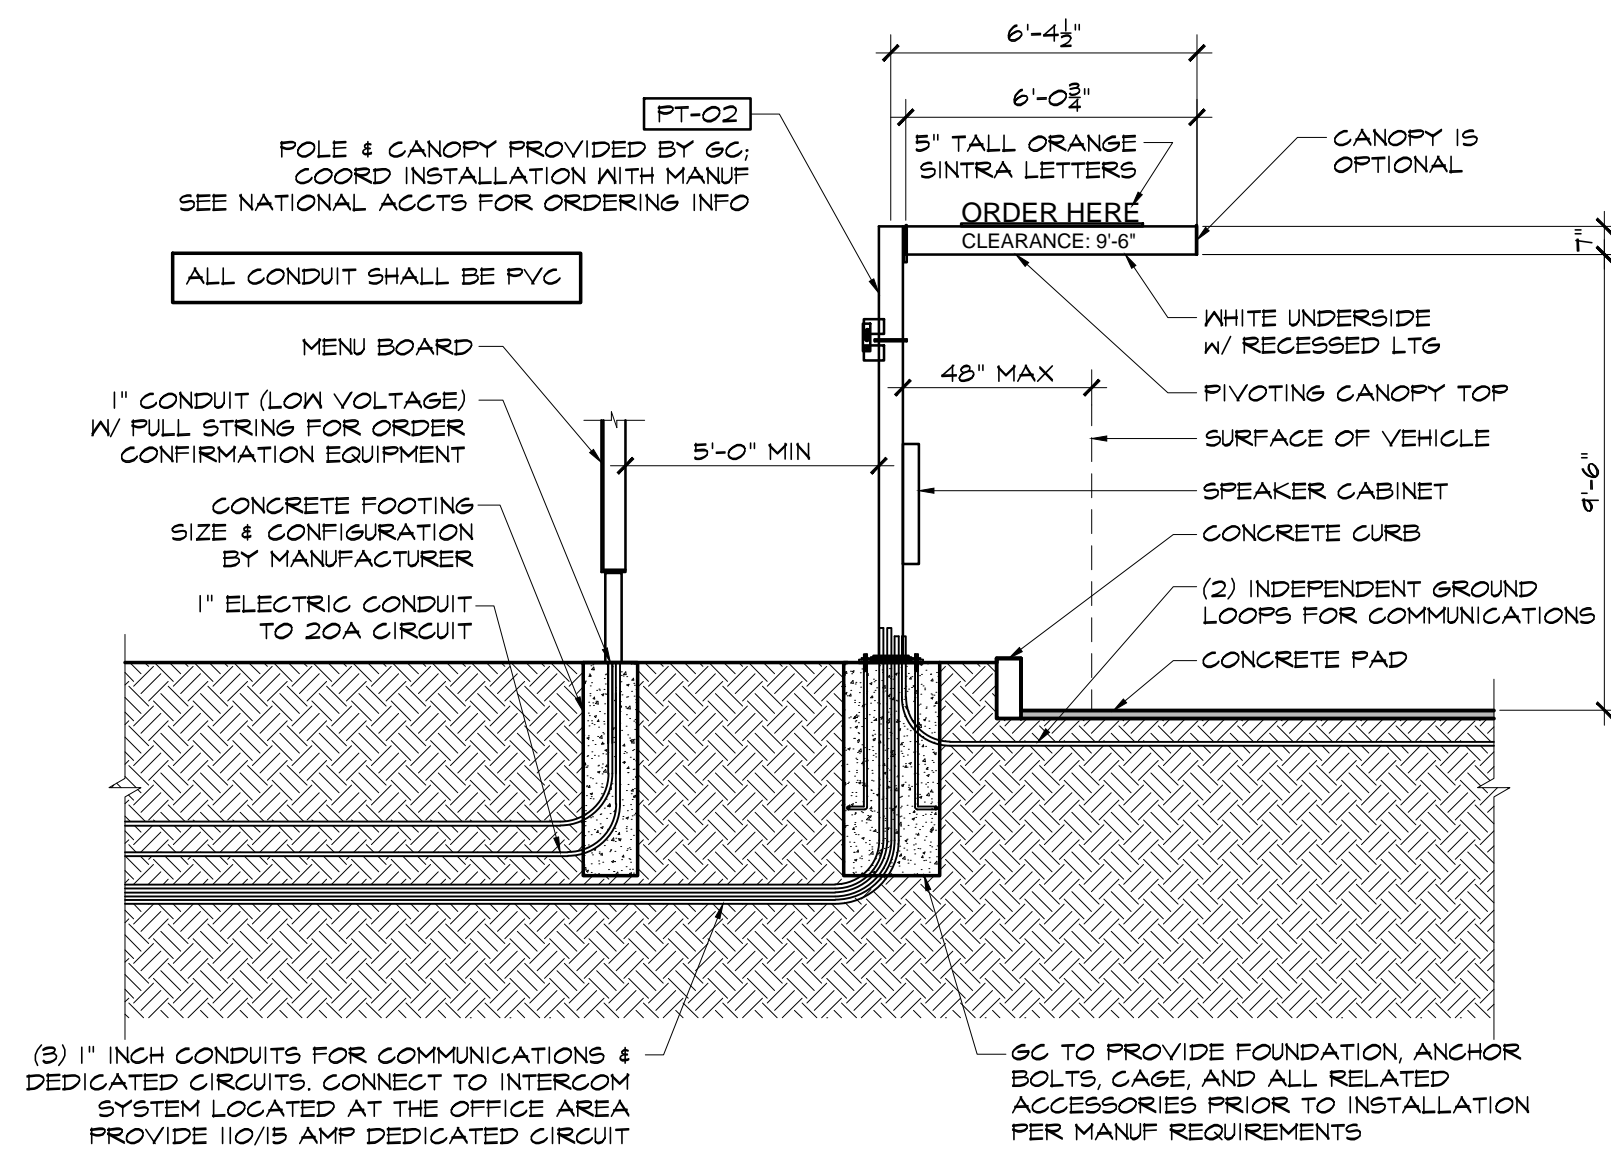


4 MENU BOARD DETAIL
AO.2 SCALE: 1/4" = 1'-0"

PYLON SIGN NOTES


- 1) FACE TO BE FORMED CLEAR POLYCARBONATE, DECORATED SECOND SURFACE VINYL.
- 2) COFFEE CUP PORTION OF LOGO TO BE EMBOSSED - BALANCE OF LETTERS TO BE FLAT (NOT EMBOSSED).
- 3) VINYL COLORS TO BE: DD ORANGE 3M #3630-3123; DD MAGENTA 3M #3630-1314; DARK BROWN (ON CUP LOGO) 3M #3630-54.
- 4) FORMED "CAP-OVER" FACE FITS OVER ALUMINUM RETURNS PTD, TO MATCH BENJAMIN MOORE 2116-10 NIGHTSHADE SEMI-GLOSS FINISH.
- 5) ILLUMINATION: INTERNAL HO/GW FLUORESCENT LAMPS OR WHITE NICHIA LEDS.
- 6) SEE NATIONAL ACCOUNTS FOR ORDERING INFORMATION.

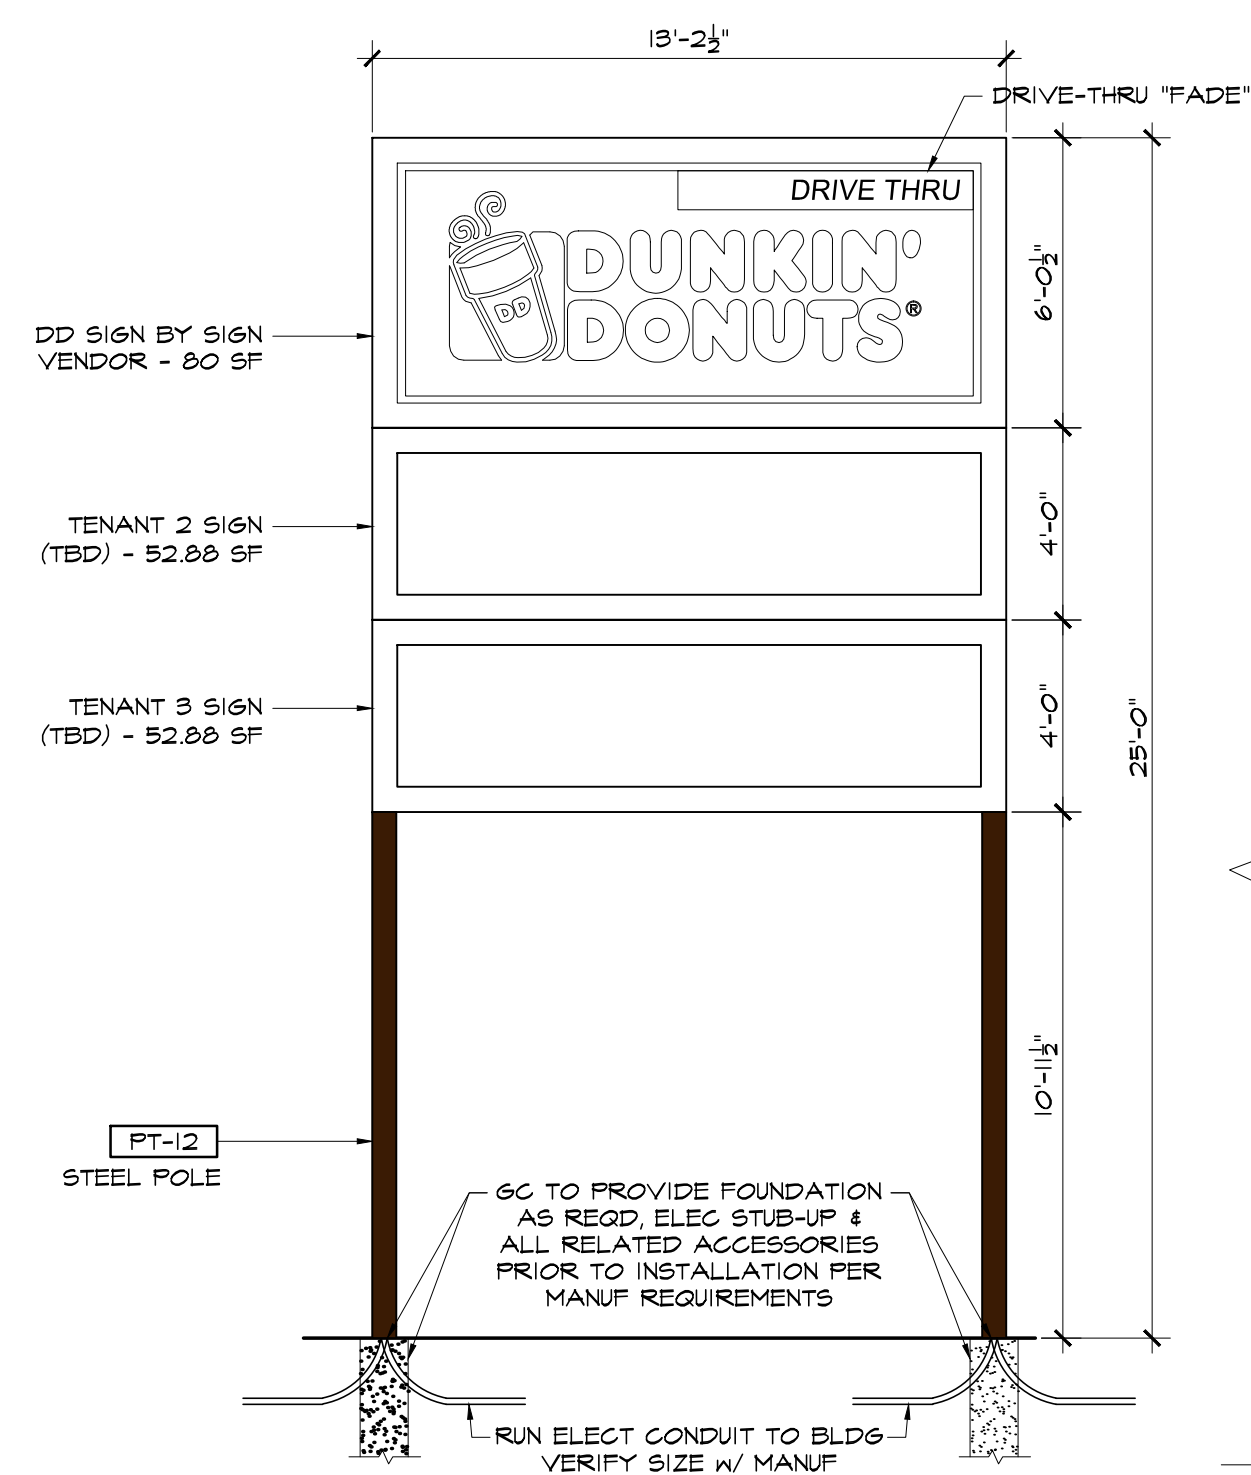


3 PYLON SIGN DETAIL
AO.2 SCALE: 1/4" = 1'-0"

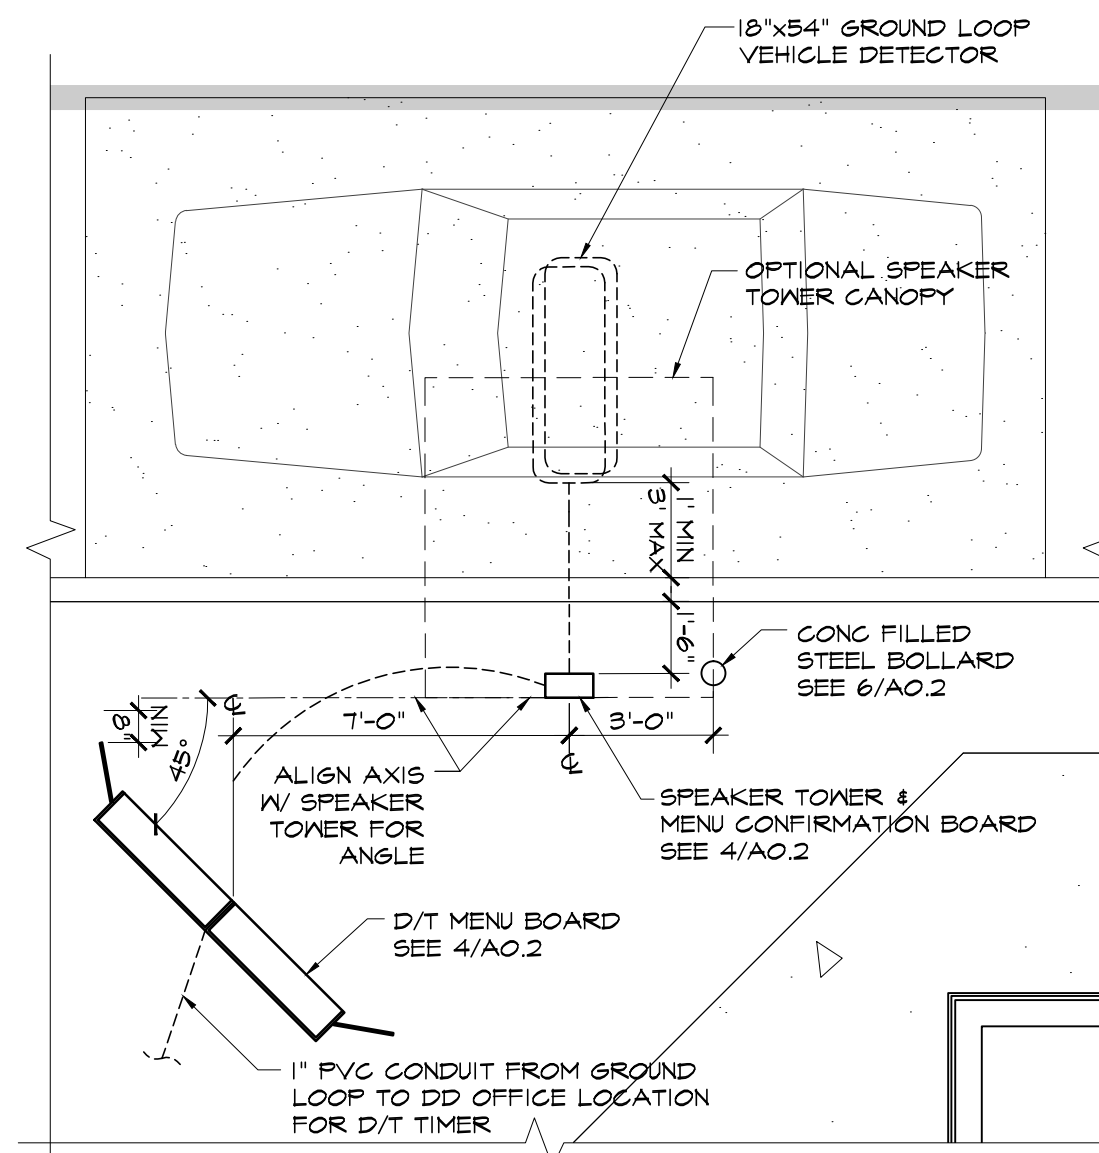

2 MENU BOARD LOCATION
AO.2 SCALE: 1/4" = 1'-0"

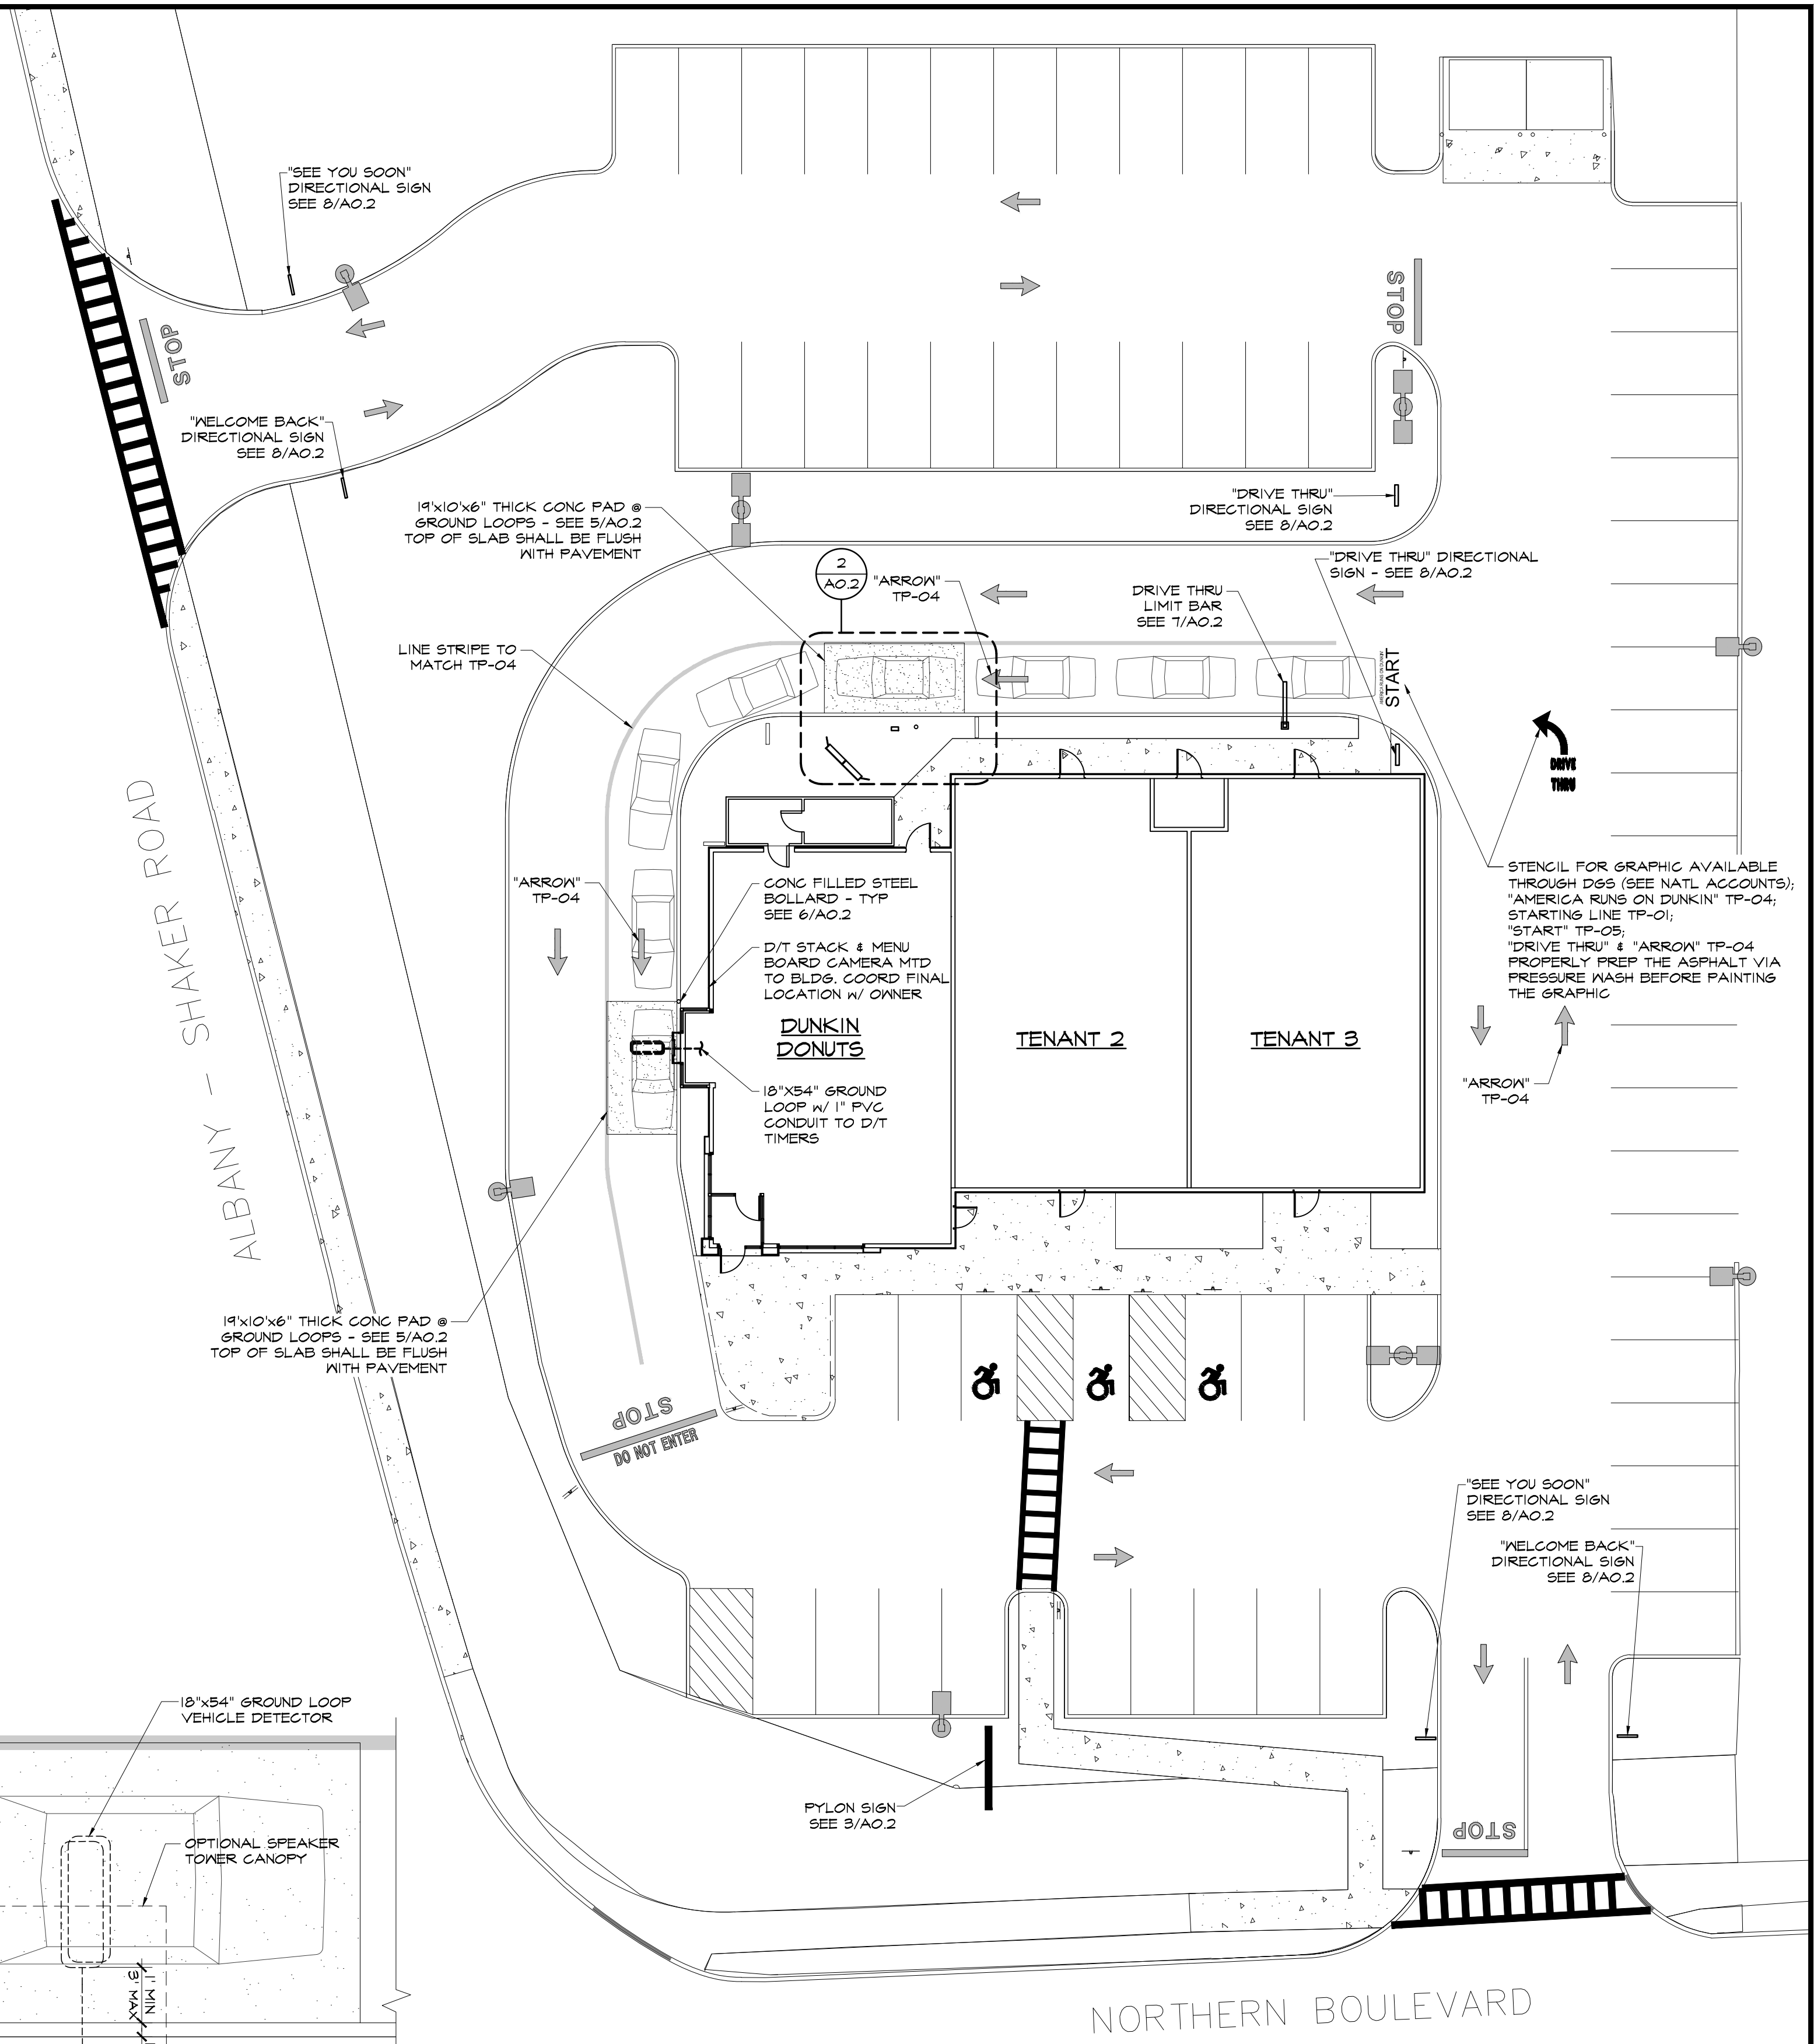

1 SITE SIGNAGE PLAN
SCALE: 1/16" = 1'-0"

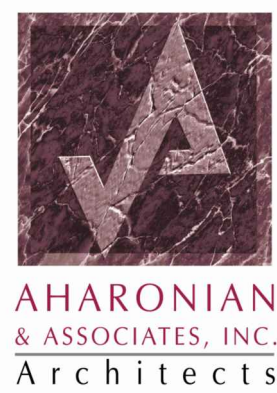

401-232-5010
www.arch-eng.com



500 NORTHERN BLVD
ALBANY, NEW YORK
MAY 25, 2017