



THIRD FLOOR PLAN
SCALE: 1/8" = 1'-0"

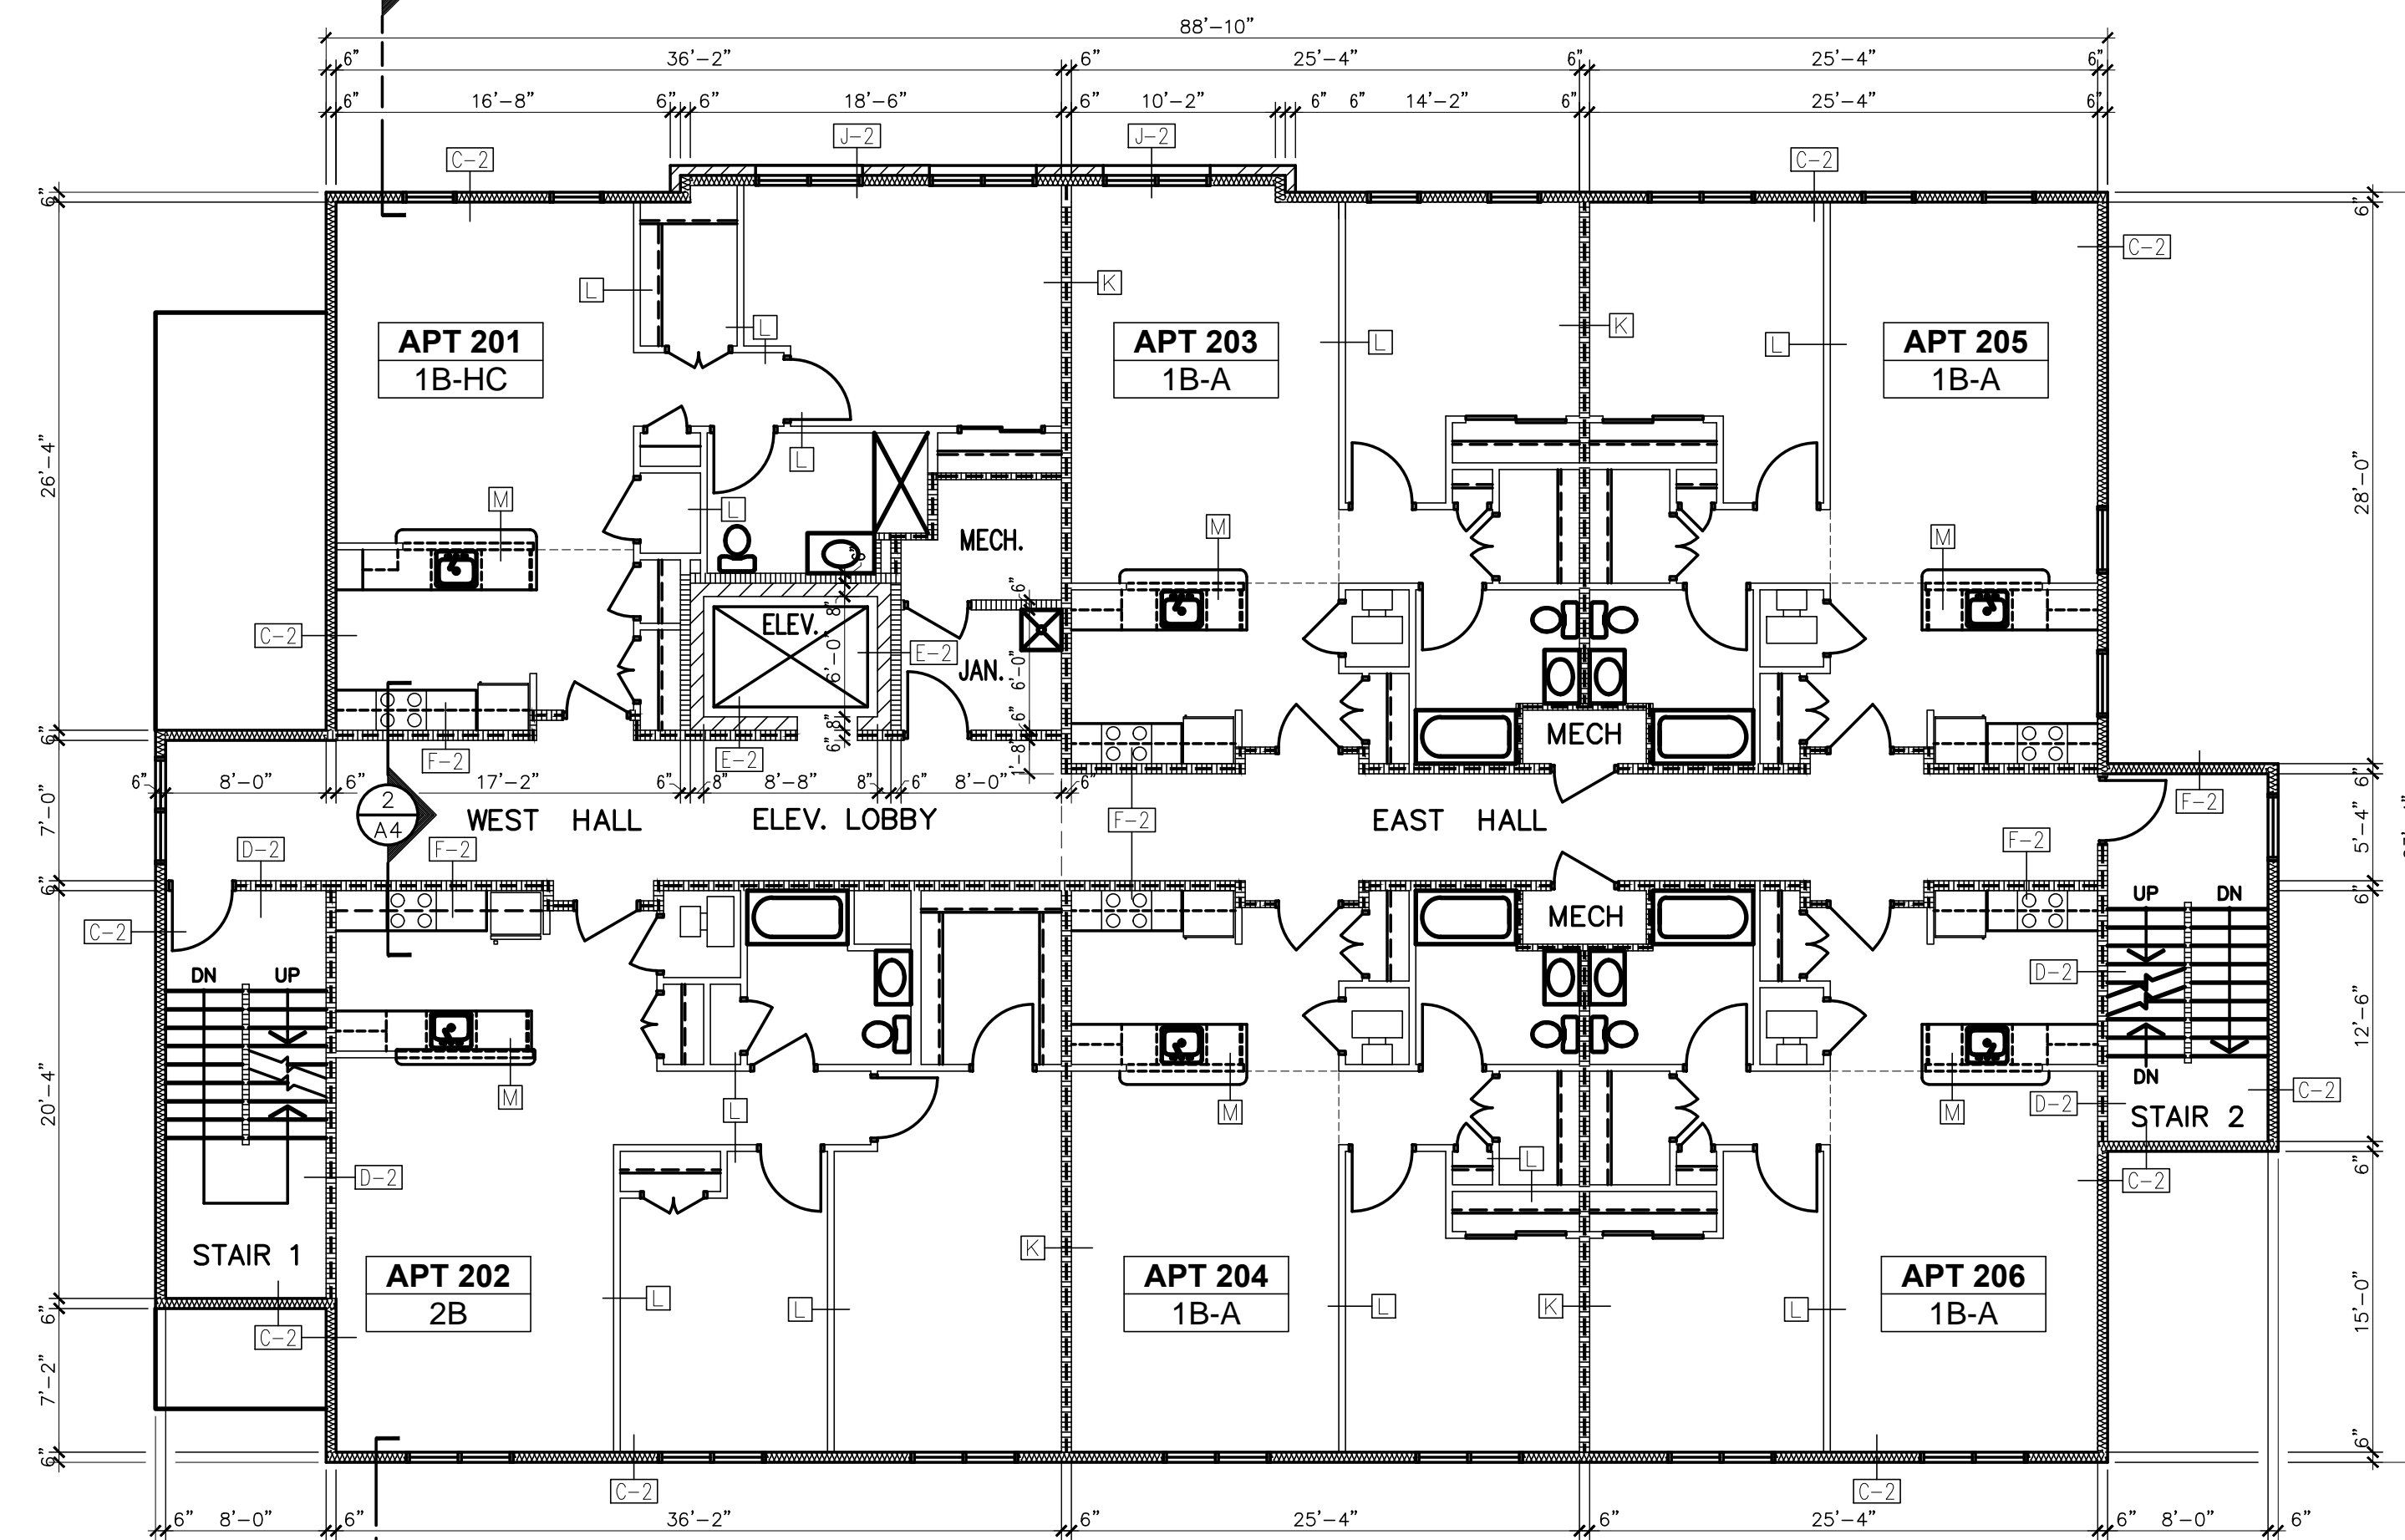

SECOND FLOOR PLAN
SCALE: 1/8" = 1'-0"

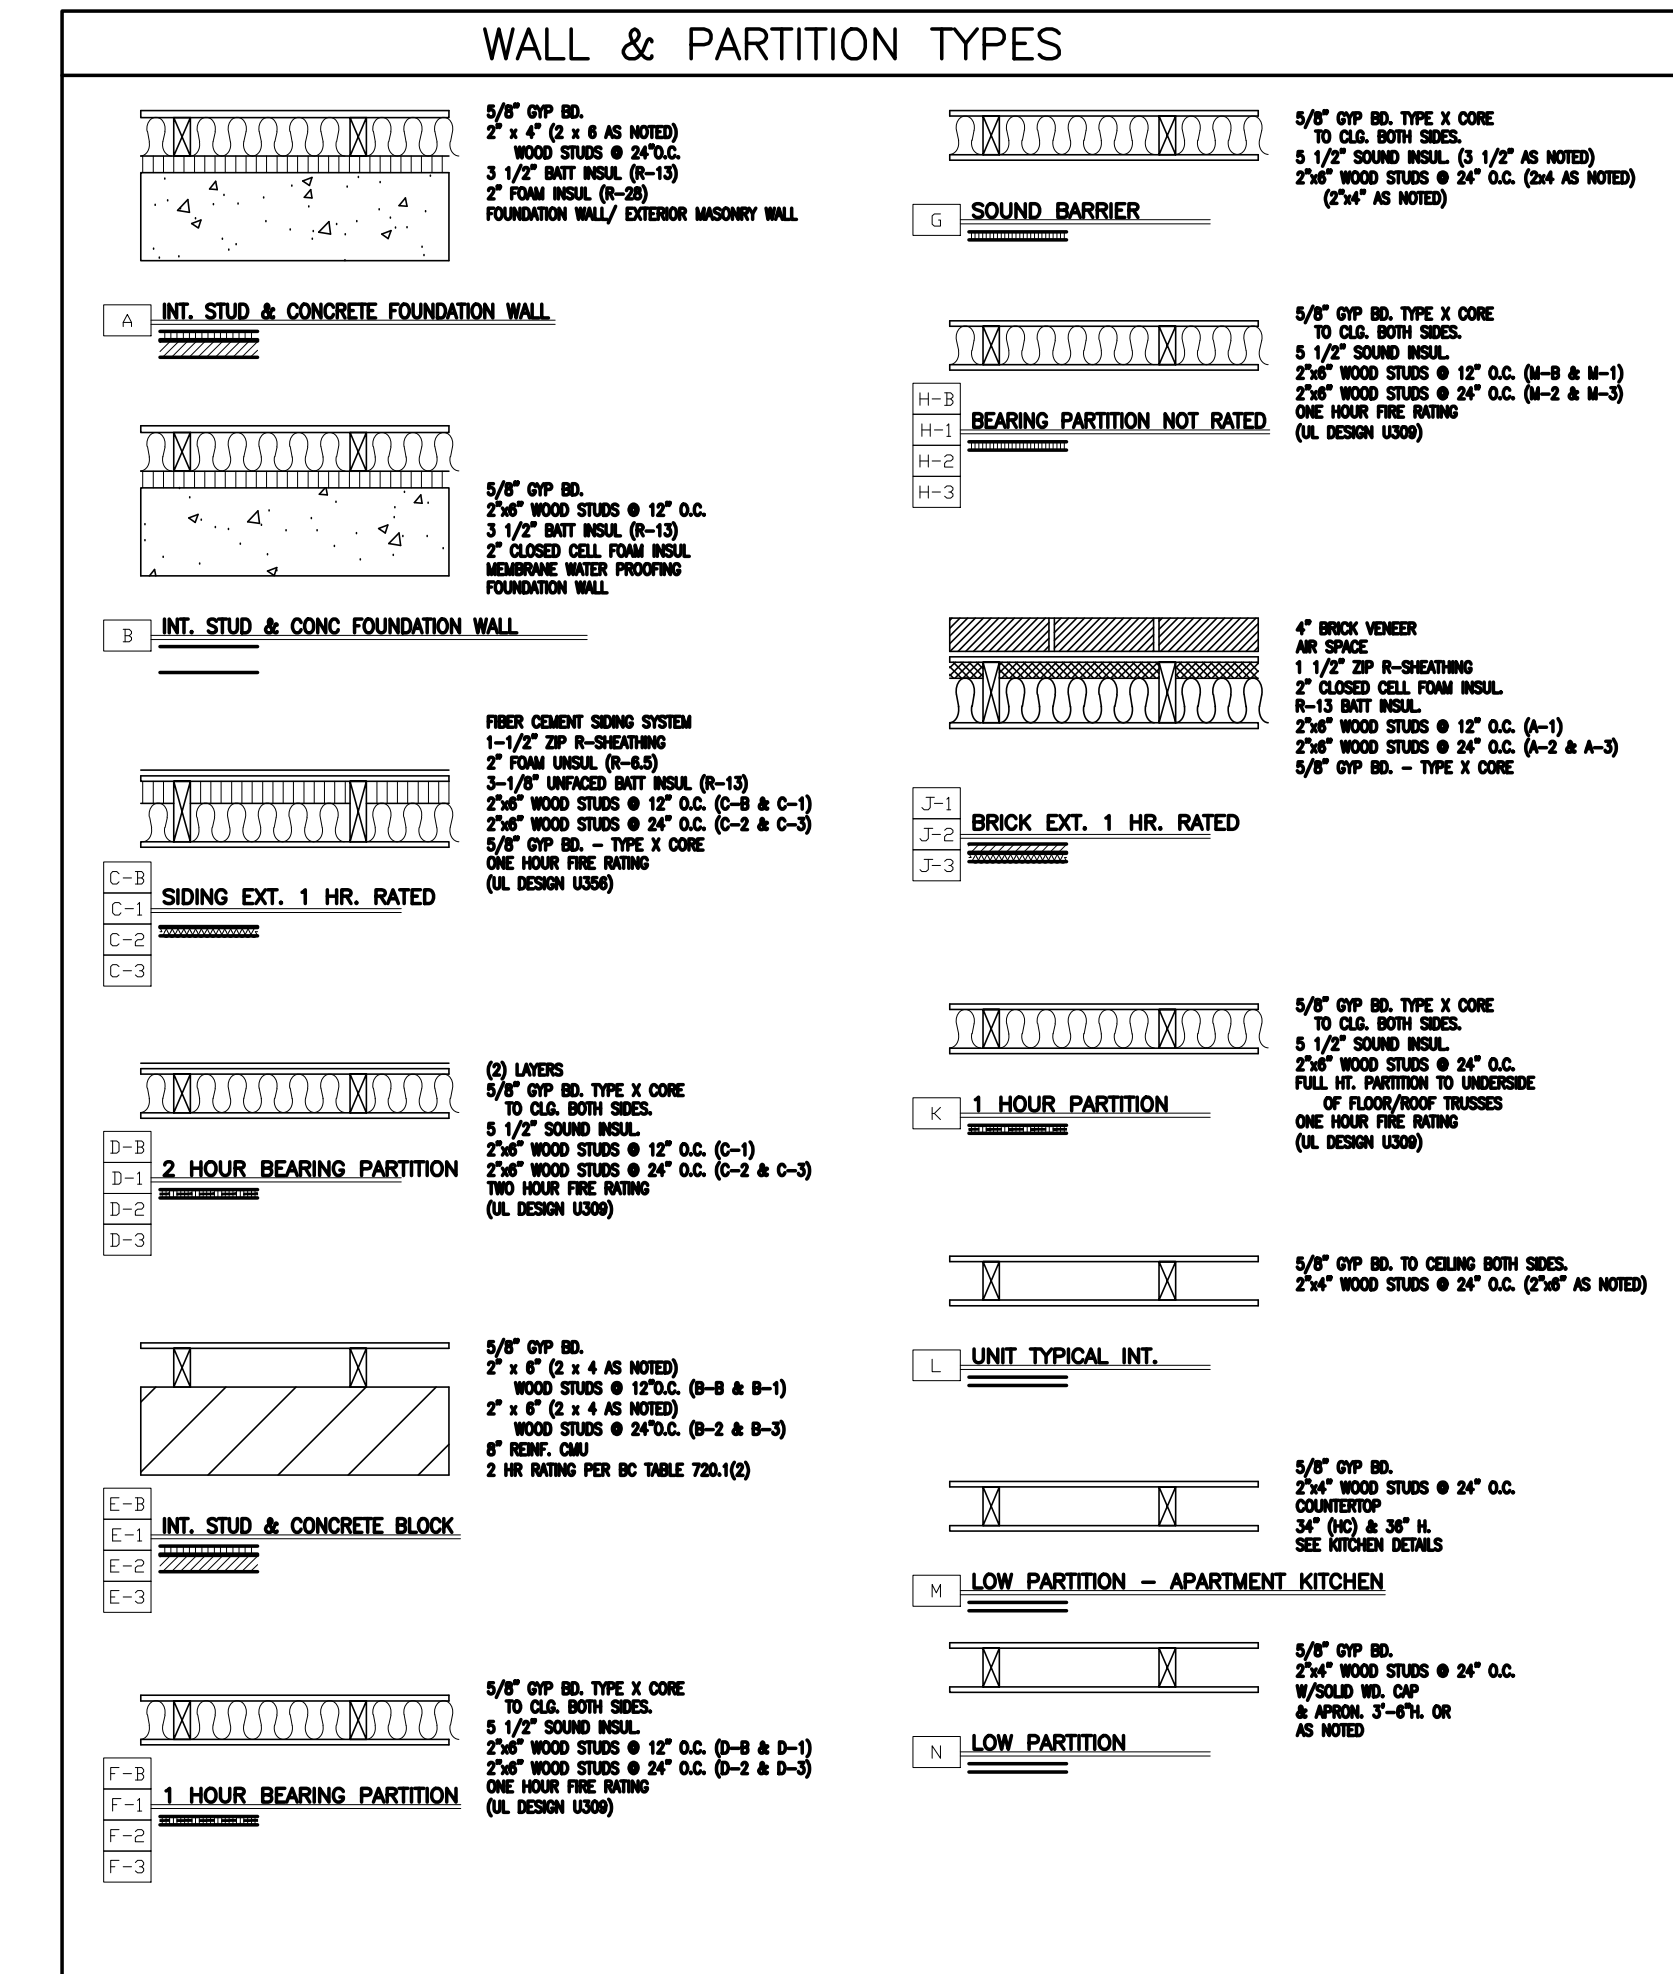

PROJECT NO. 11/20/17
 DATE 11/20/17
 DRAWN BY: [REDACTED]
 CHECKED BY: [REDACTED]
 AS NOTED
 HARRIS A. SANDERS ARCHITECTS, P.C.
 252 WASHINGTON AVENUE, ALBANY, NEW YORK 12210
 CLINTON AVENUE APARTMENTS
 102-124 CLINTON AVENUE
 ALBANY, NEW YORK
 SHEET NO. A2