




1 PROPOSED EXTERIOR ELEVATION
A2 SCALE: 1/4" = 1'-0"

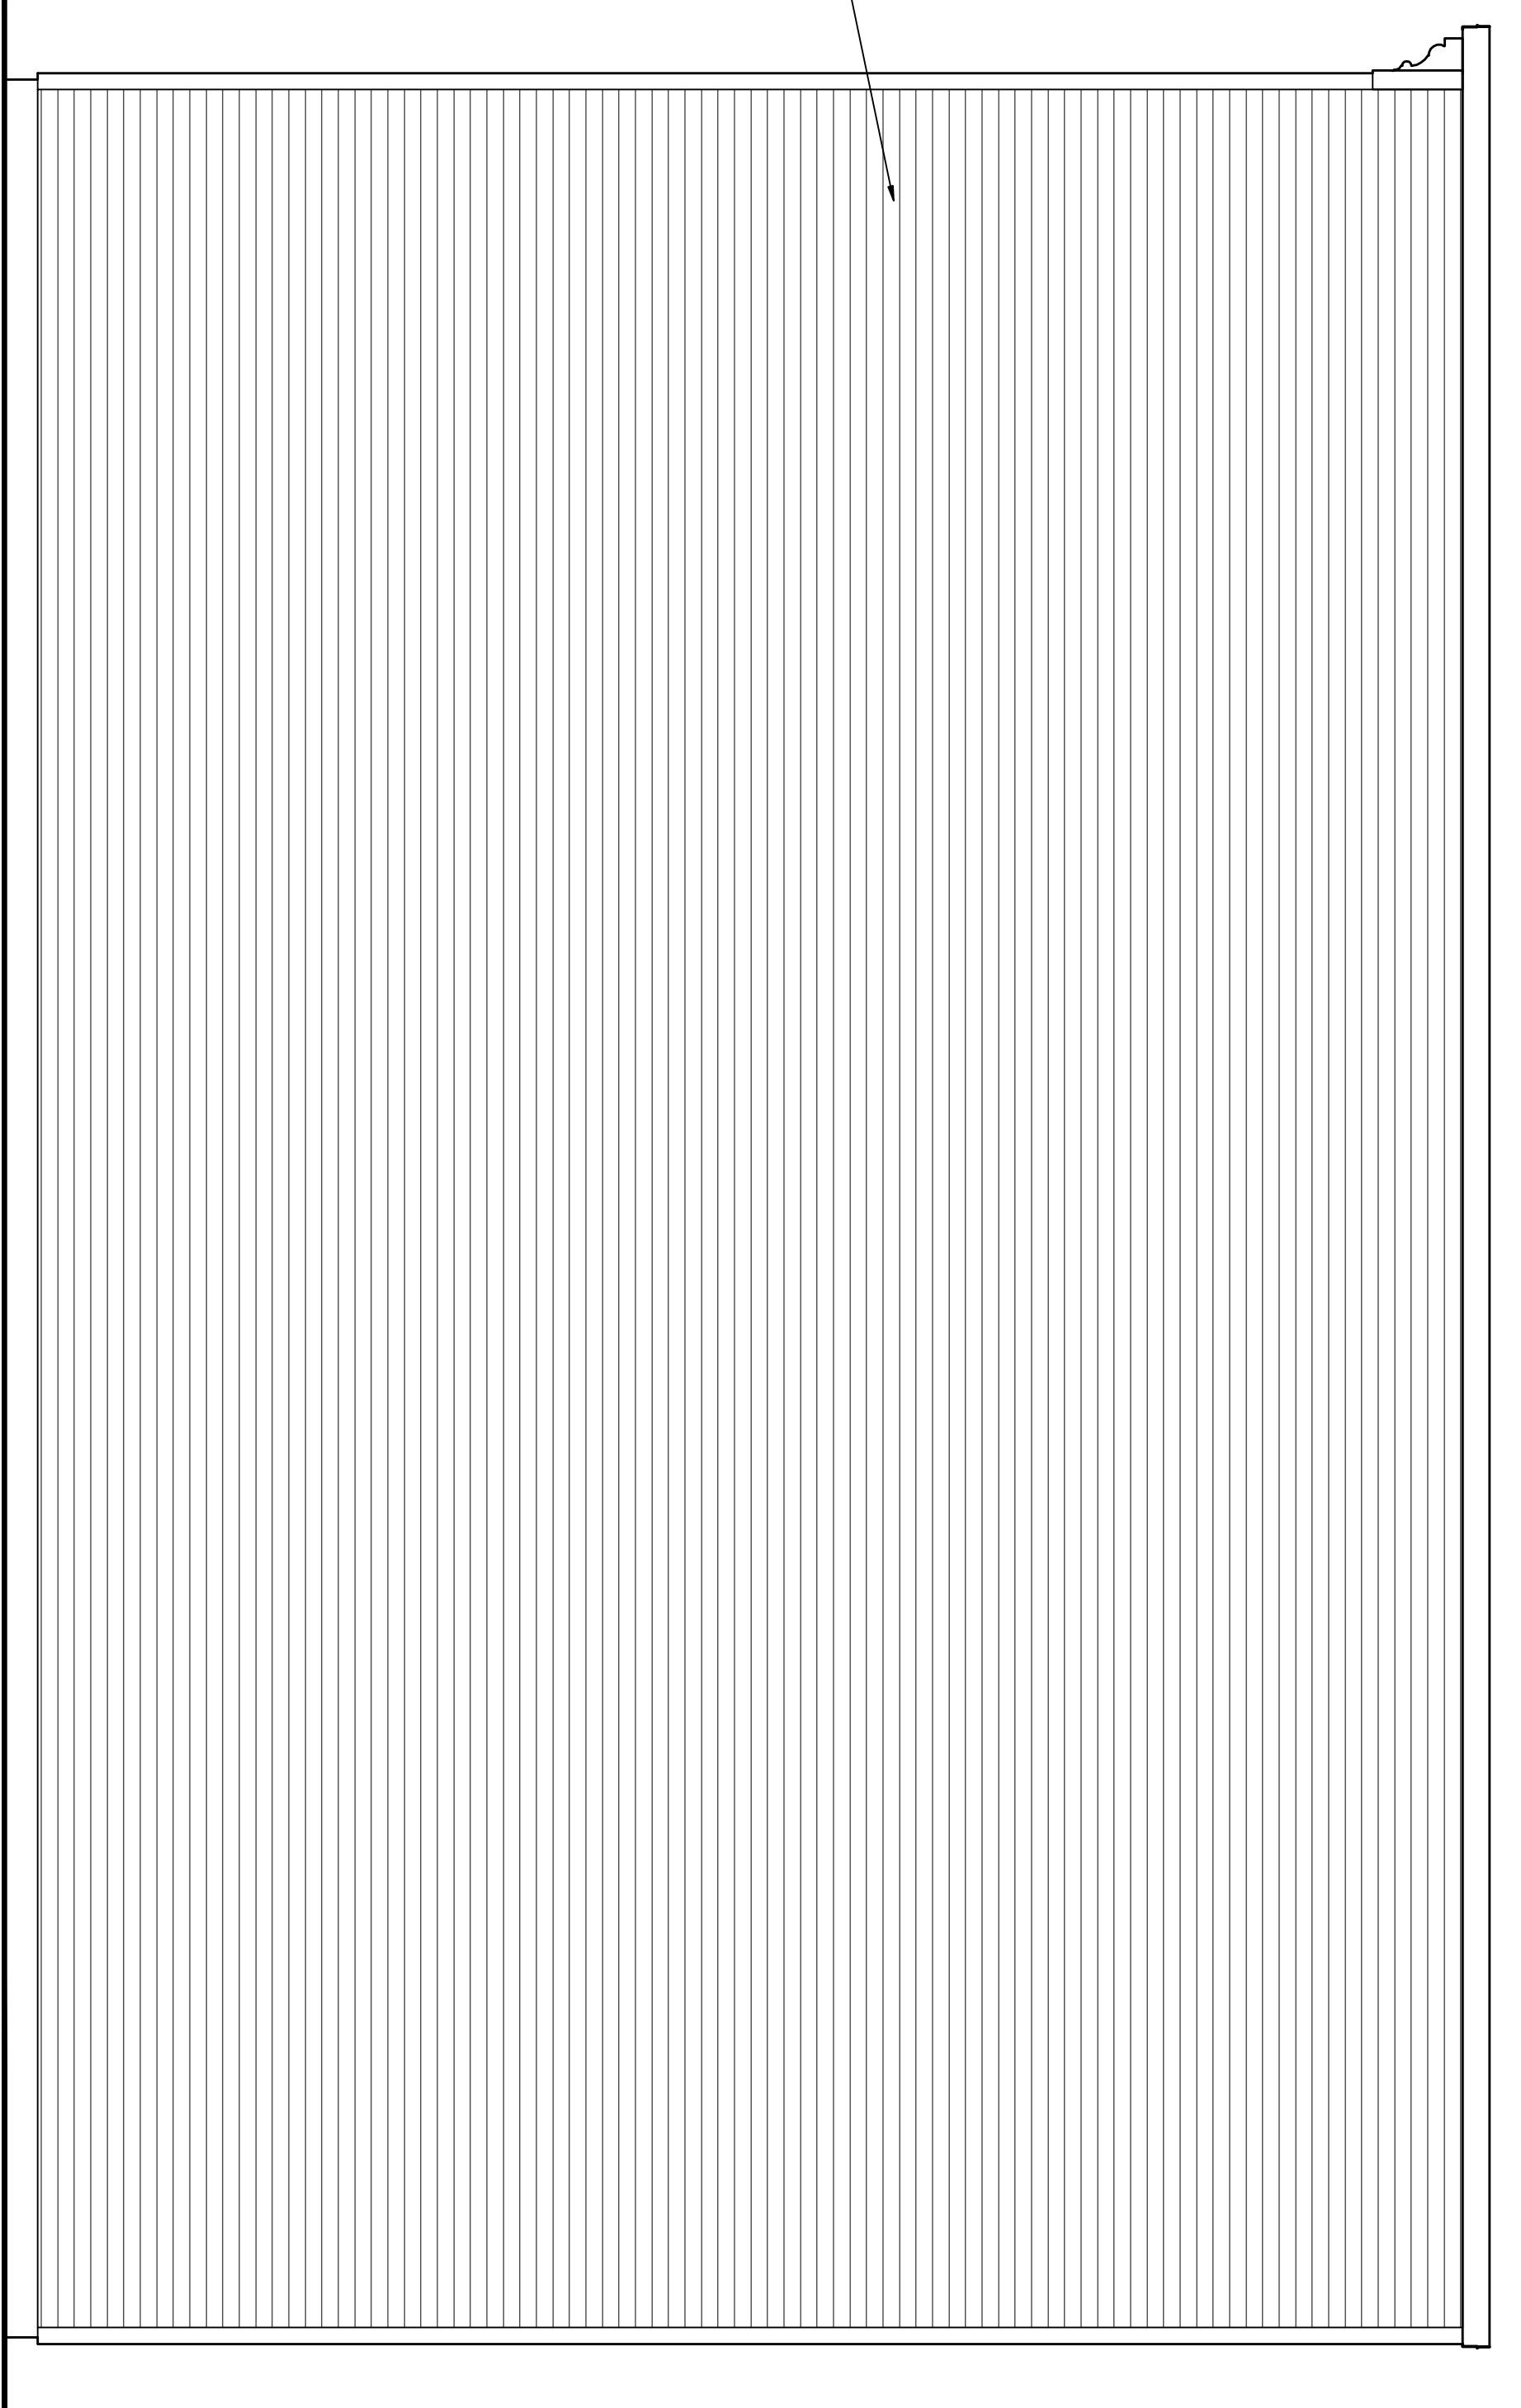


2 PROPOSED EXTERIOR ELEVATION
A2 SCALE: 1/4" = 1'-0"

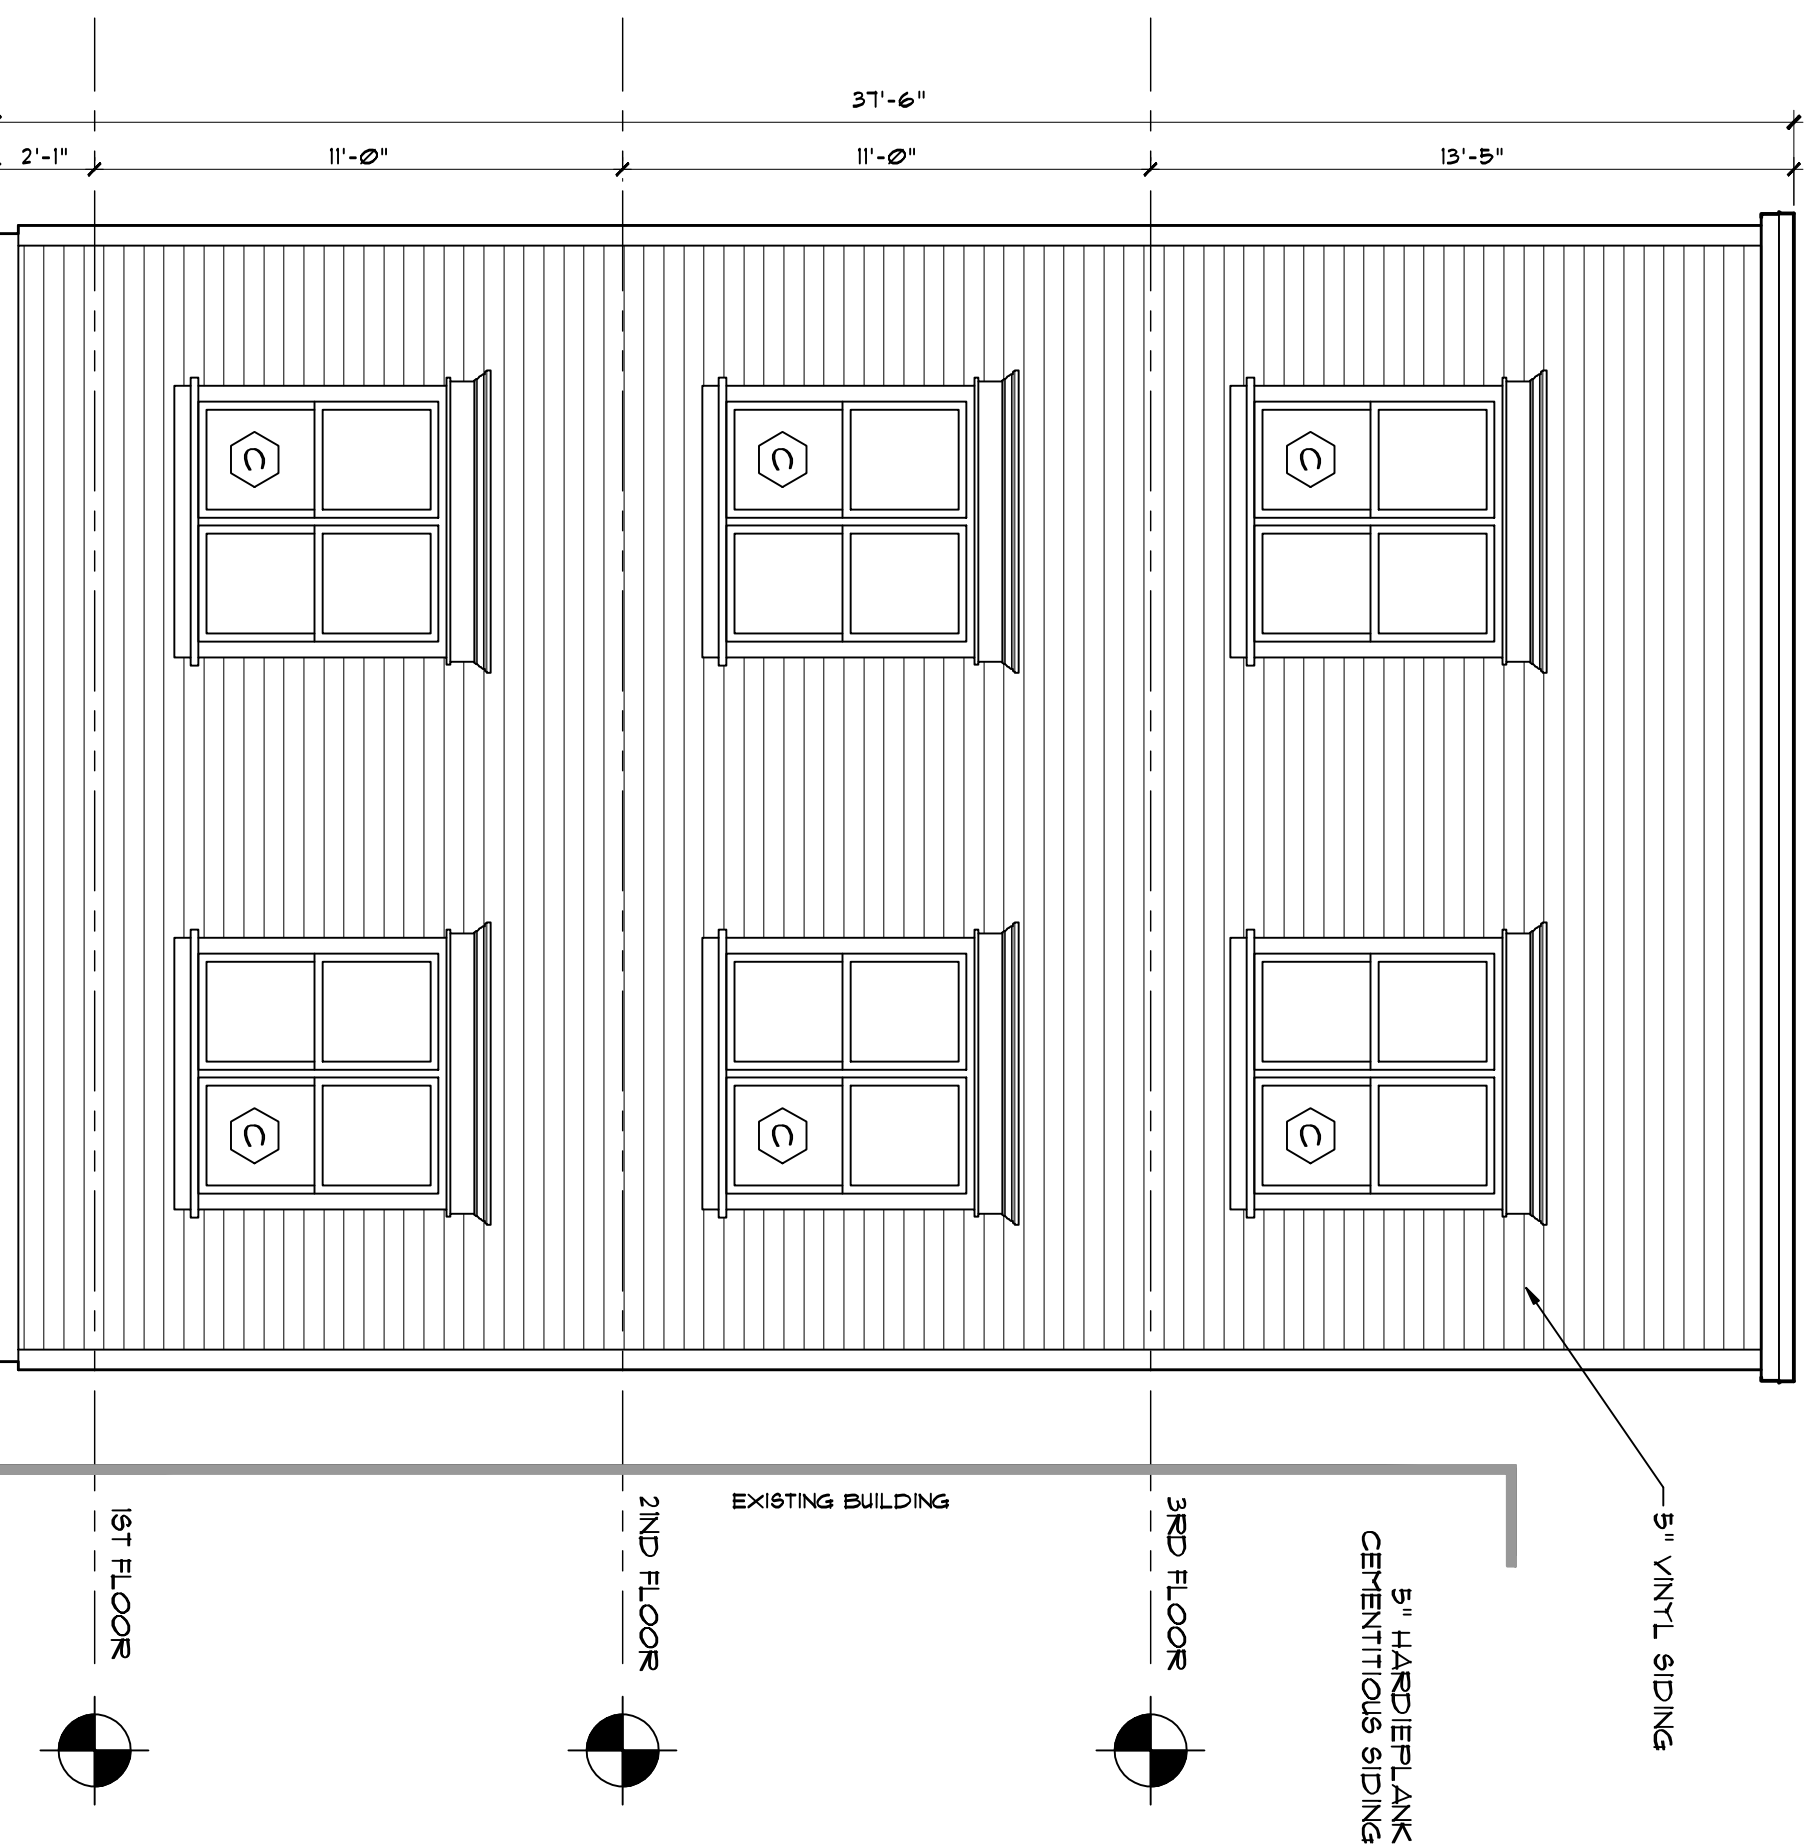

3 PROPOSED EXTERIOR ELEVATION
A2 SCALE: 1/4" = 1'-0"

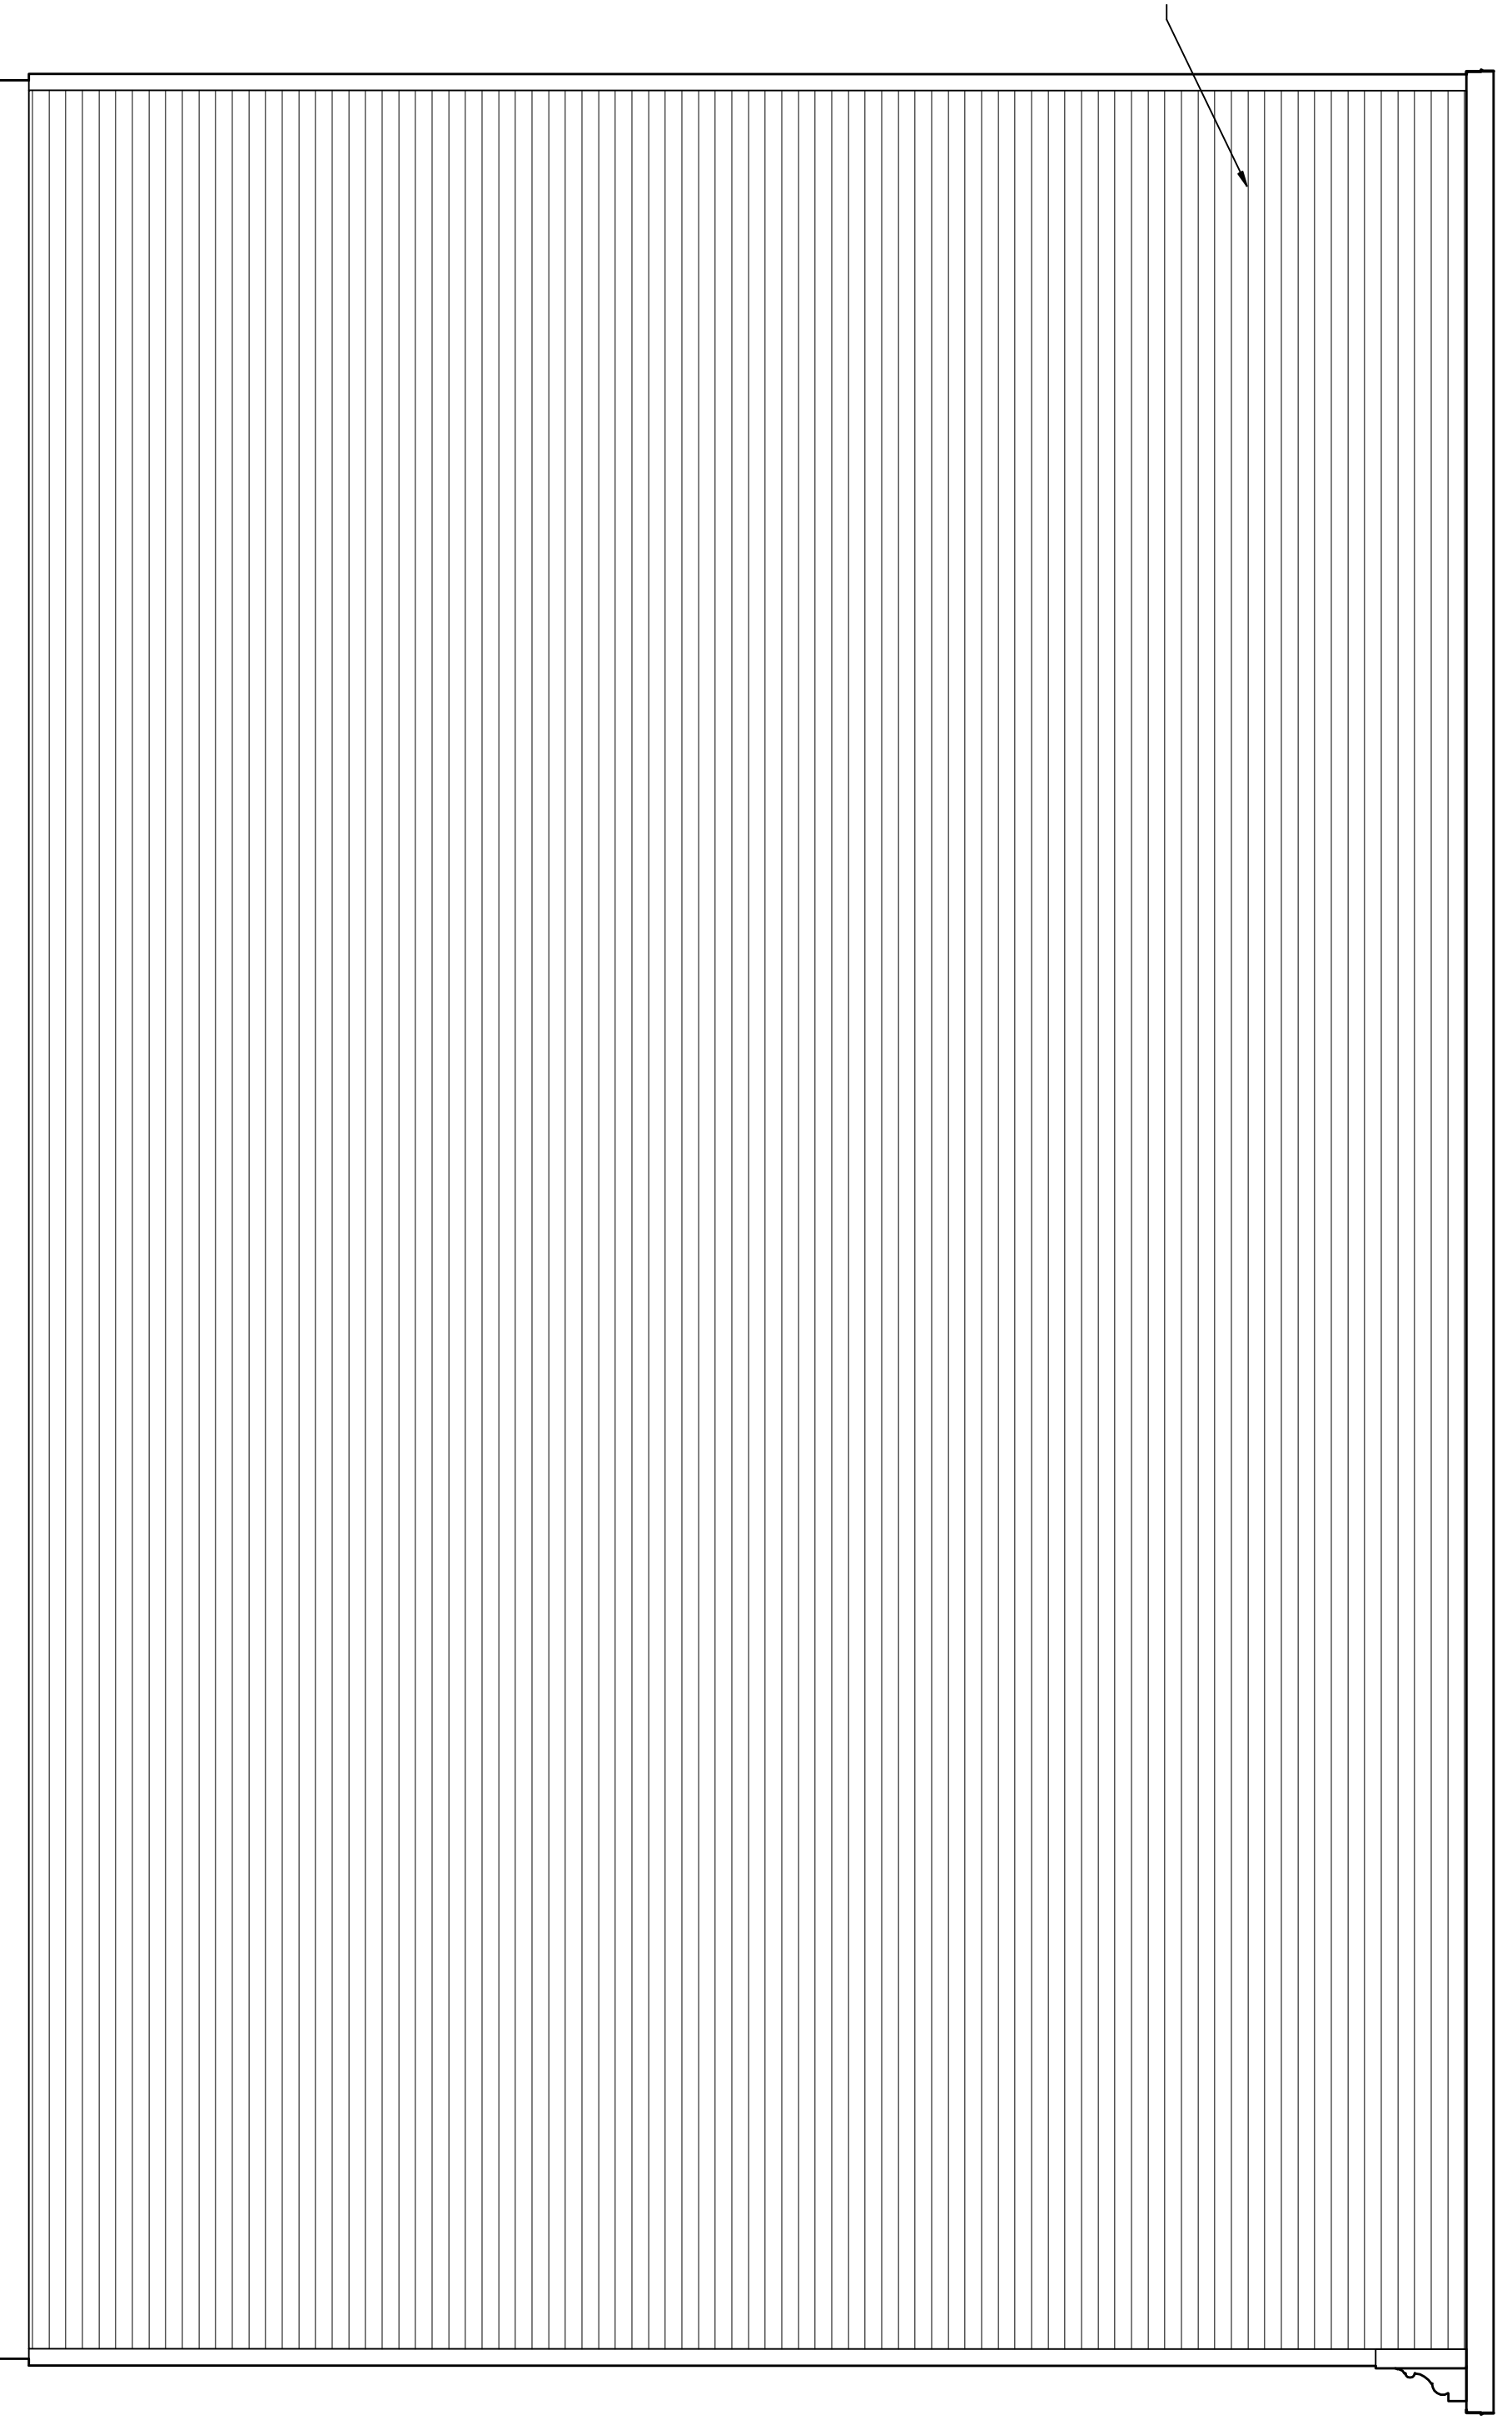

4 PROPOSED EXTERIOR ELEVATION
A2 SCALE: 1/4" = 1'-0"

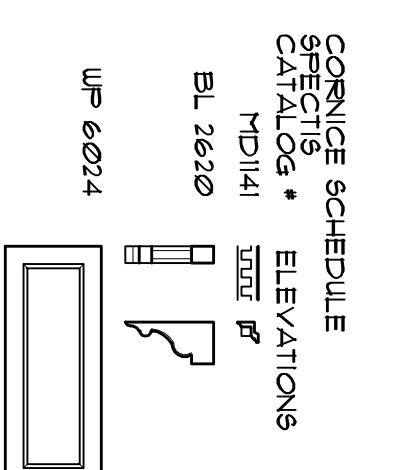

CORNER SCHEDULE
ELEVATIONS
FILE NAME: Roy Madison_A1 Floor Plans.dwg
BL 2630
UP 6024


DATE: 07/13/18 5:28:11 PM
FILE NAME: Roy Madison_A1 Floor Plans.dwg
3-Rev: Base Floor Plans.dwg

PROJECT NO:
DESIGNED BY:
DRAWN BY:
CHECKED BY:
SCALE: AS NOTED
NOTES:

DATE: 05/14/18
REVISED:

ELEVATIONS

HARRIS A. SANDERS
ARCHITECTS, P.C.
252 WASHINGTON AVENUE, ALBANY, NEW YORK 12210
NEW CONSTRUCTION
MADISON AVE APARTMENTS
364 MADISON AVENUE
ALBANY, NEW YORK

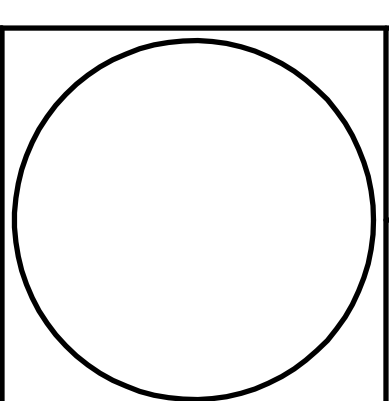

A2