

DATE	DESCRIPTION

Drawn By:	BLB
Checked By:	PN
Proj. #:	710-1701
CSArch Proj. #:	710-1701
Construction Document:	AUGUST 9, 2018

Sheet Title

EXTERIOR ELEVATIONS



Sheet No.

A201
 CONSTRUCTION DOCUMENTS


KEYNOTE	LEGEND

KEYNOTE	DESCRIPTION
A1	STONE SILL, MATCH EXISTING COLOR AND PROFILE


KEYPLAN

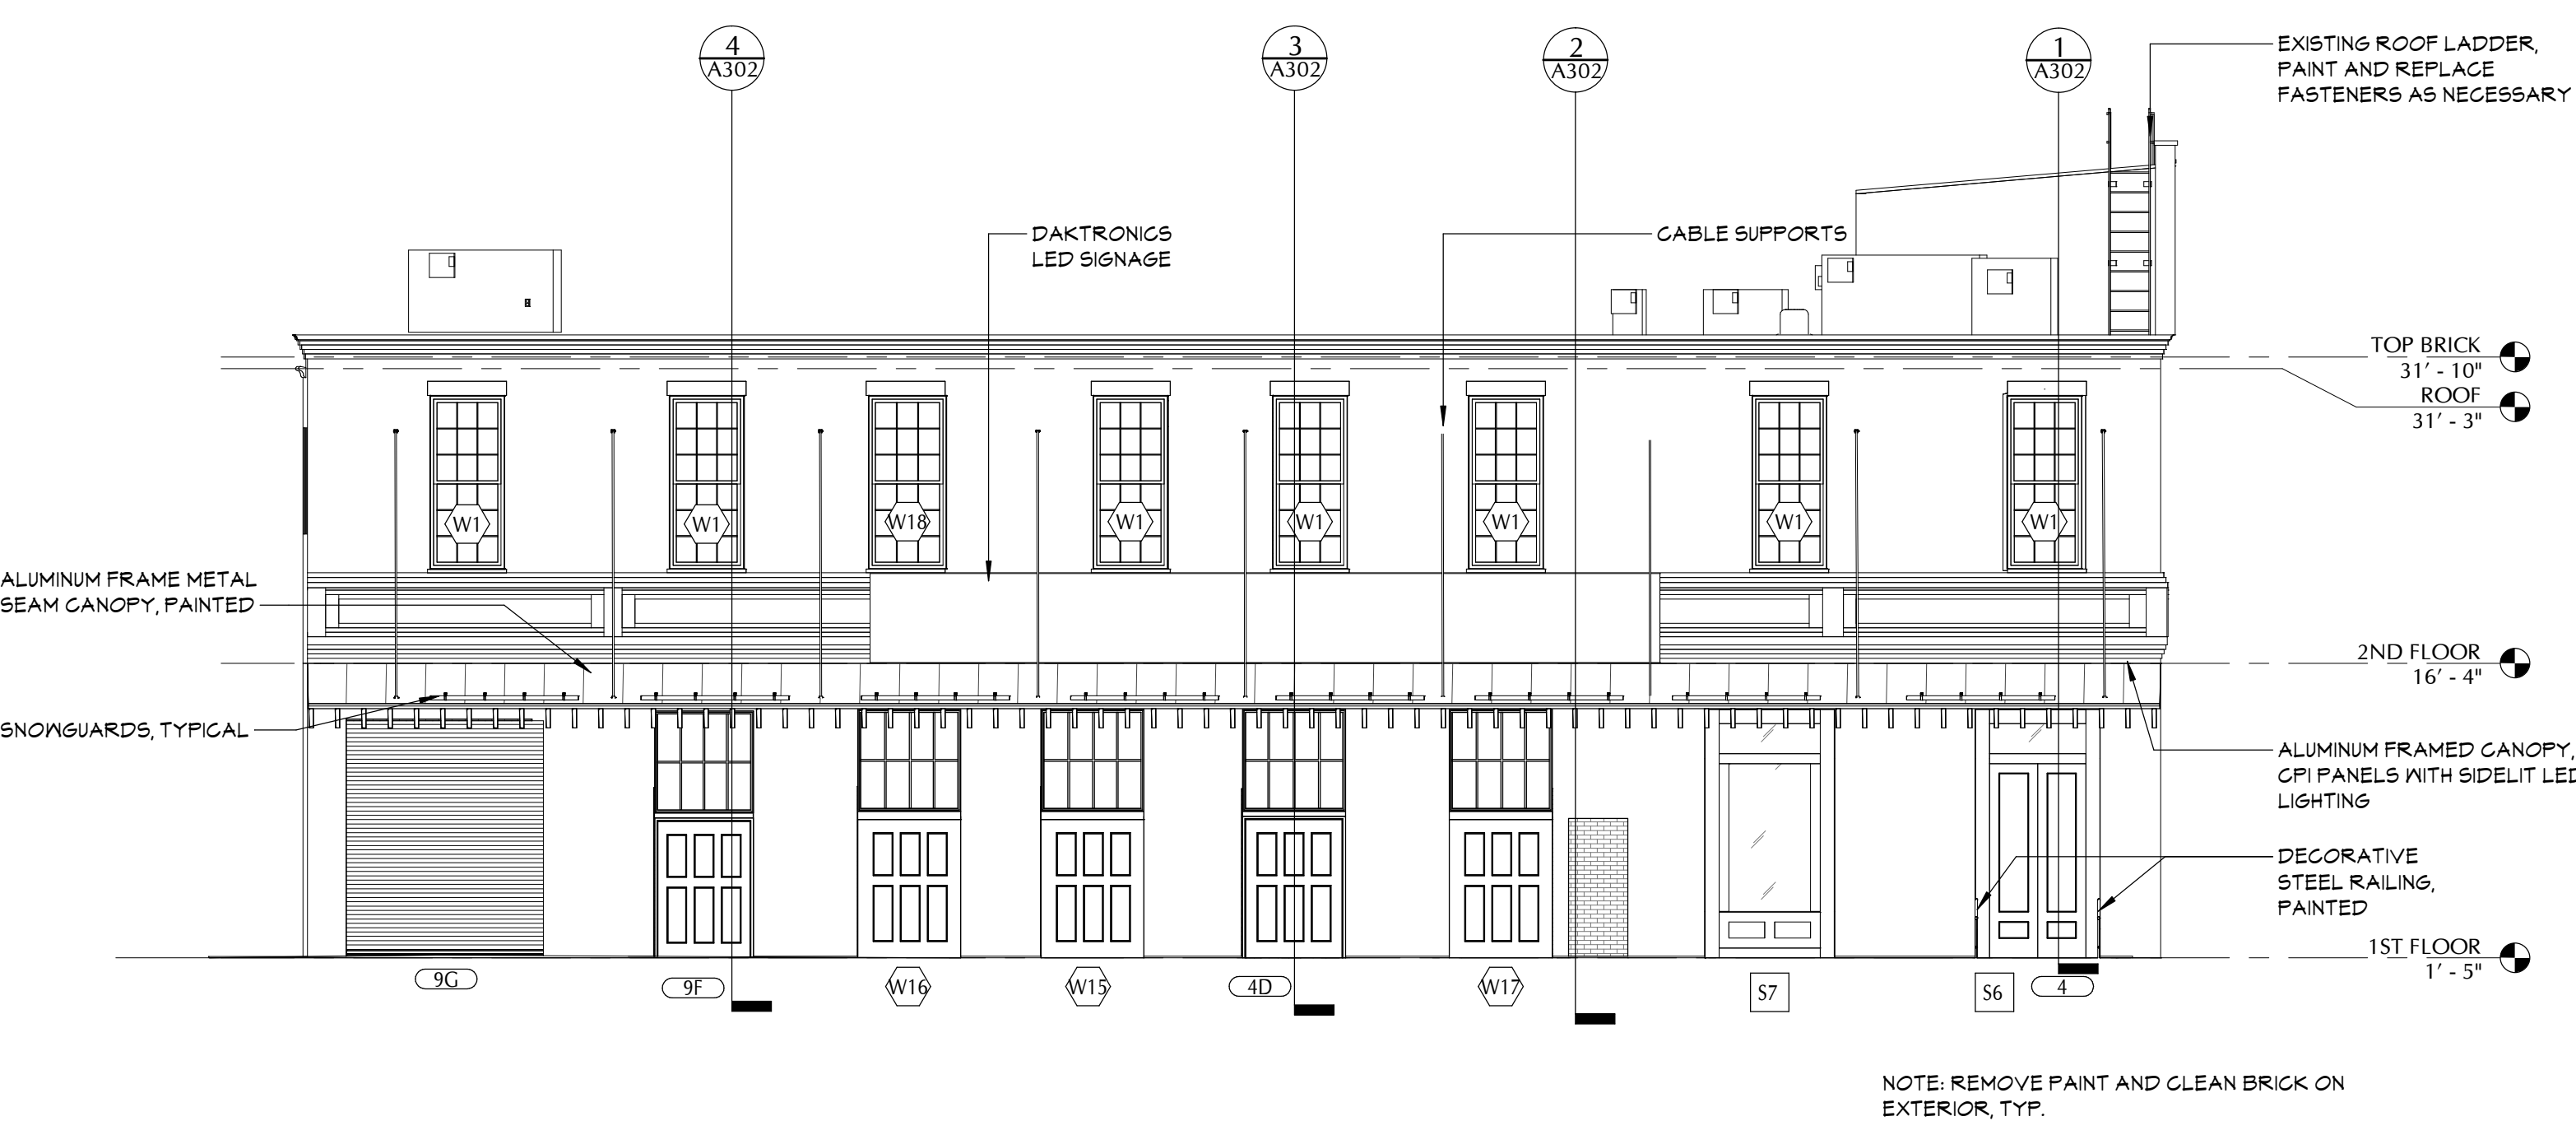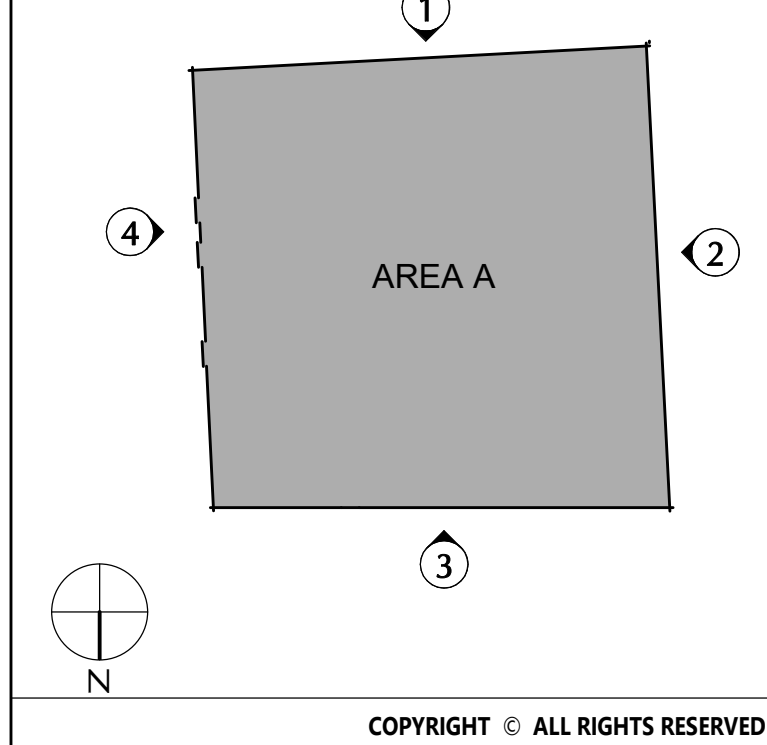


4 BUILDING SECTION
 WEST ELEVATION
 A201 1/8" = 1'-0"

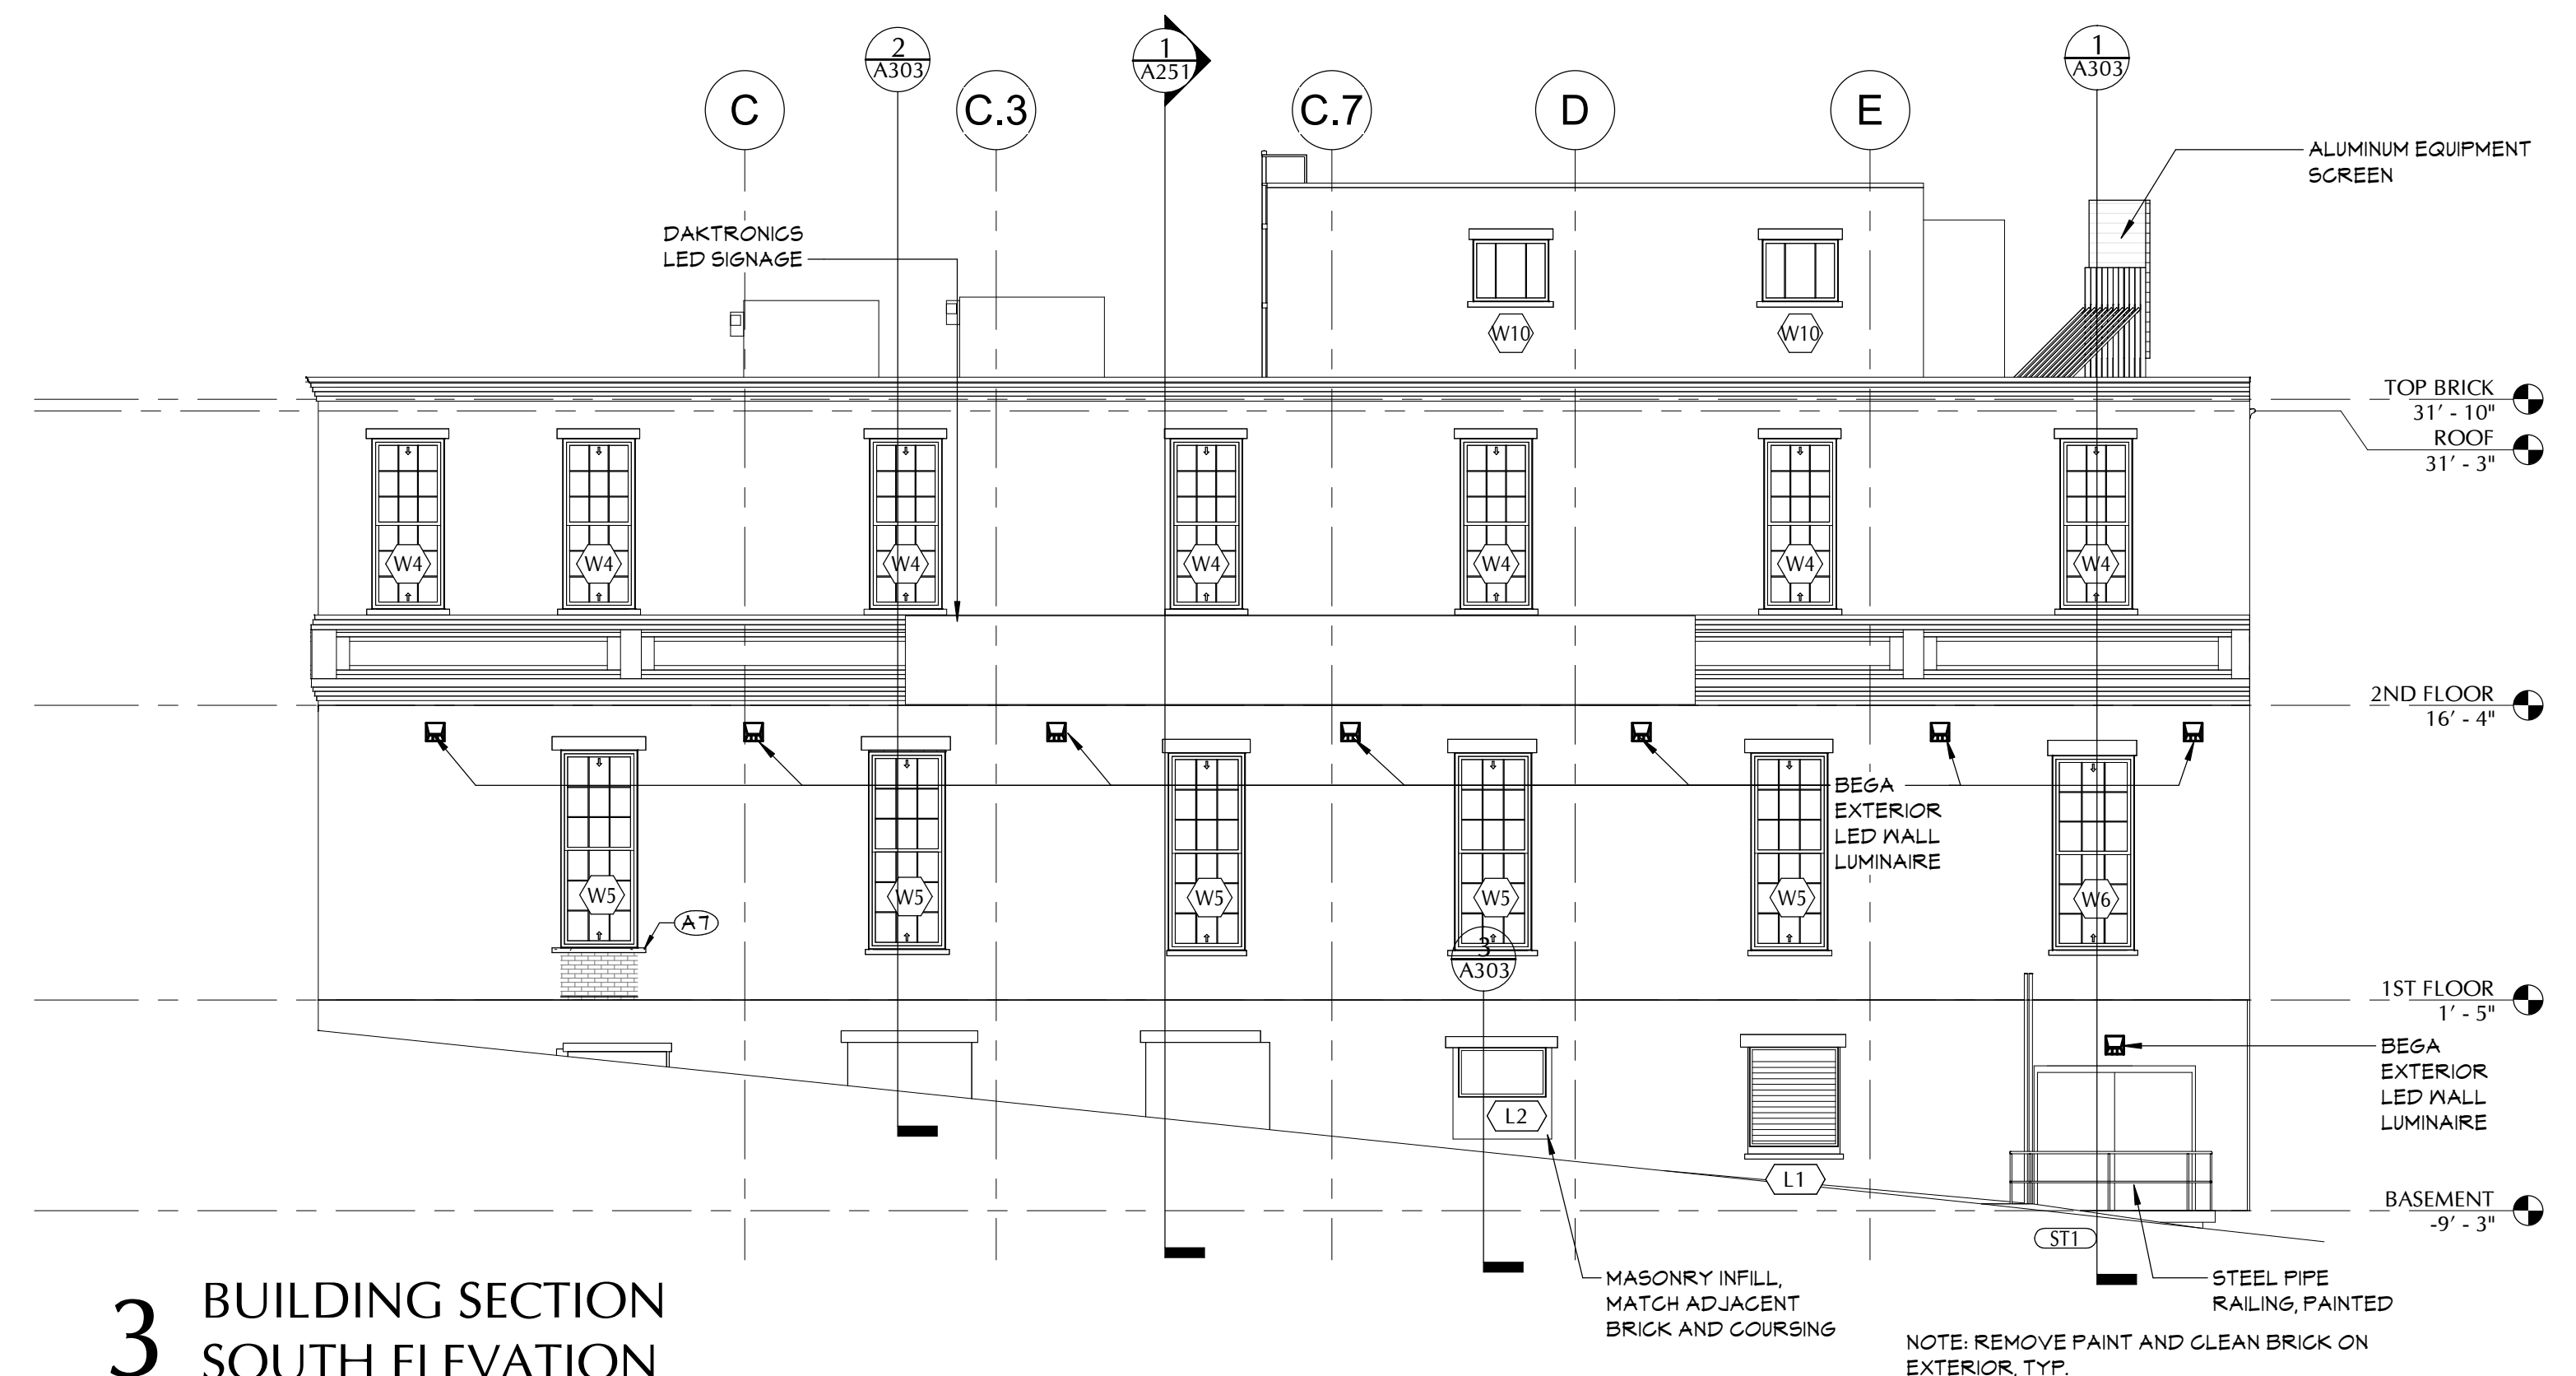

3 BUILDING SECTION
 SOUTH ELEVATION
 A201 1/8" = 1'-0"

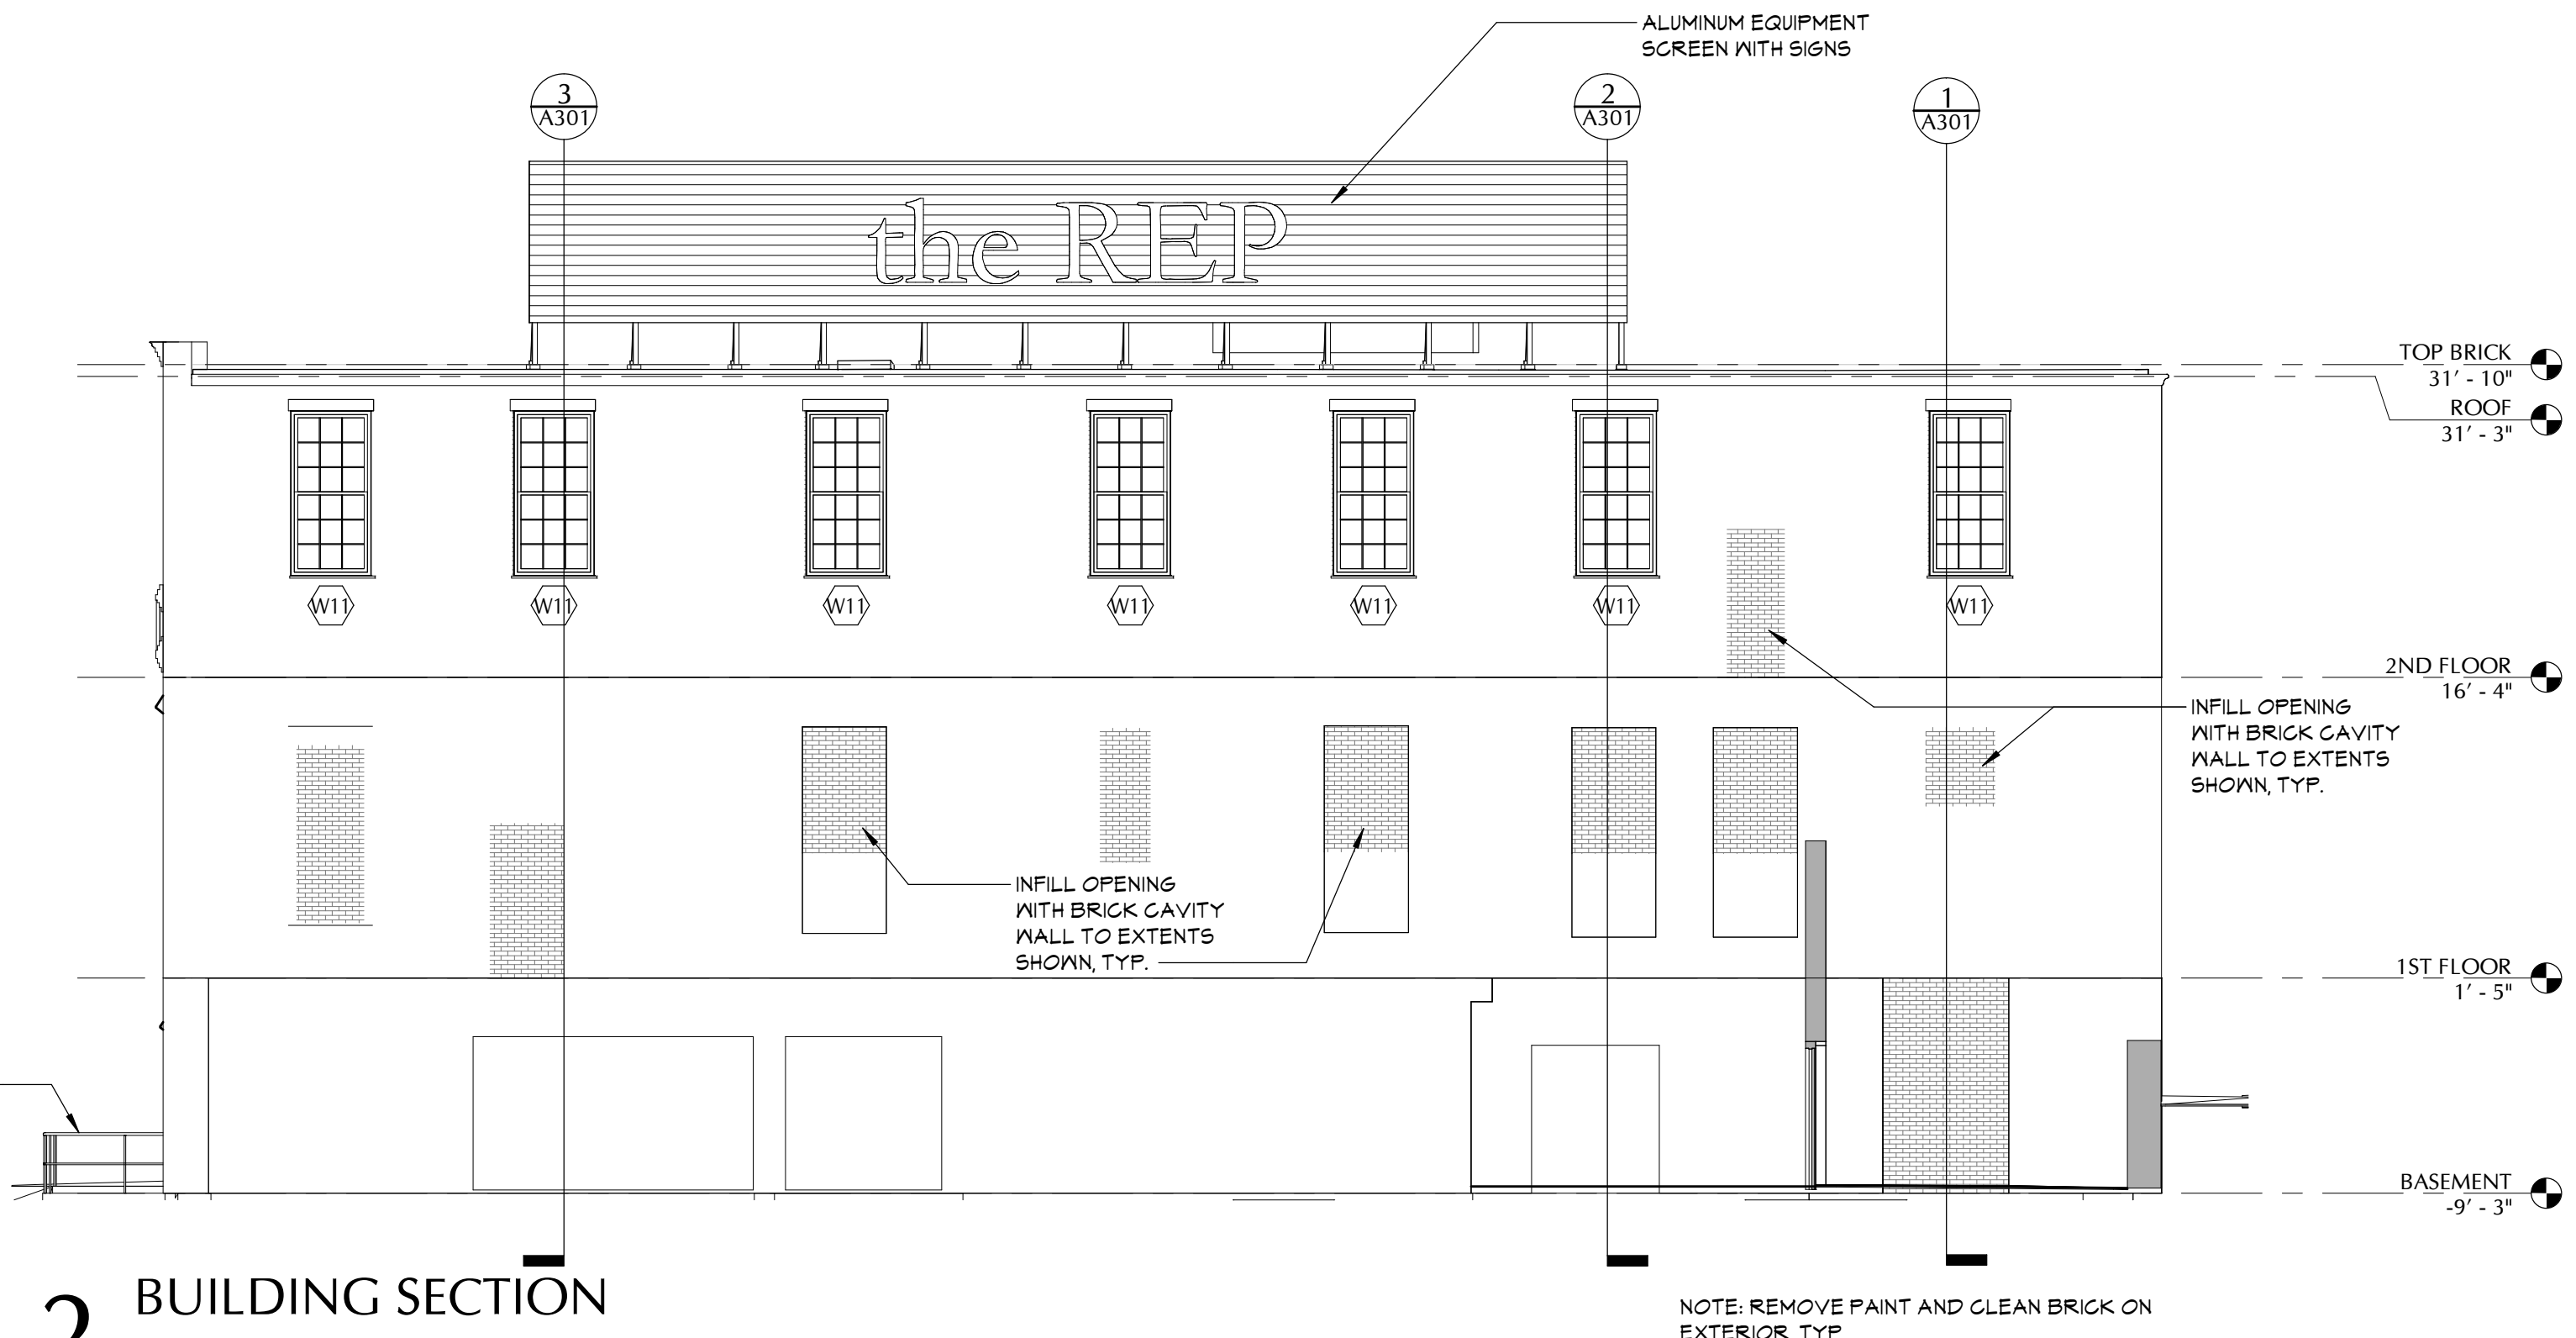

2 BUILDING SECTION
 EAST ELEVATION
 A201 1/8" = 1'-0"

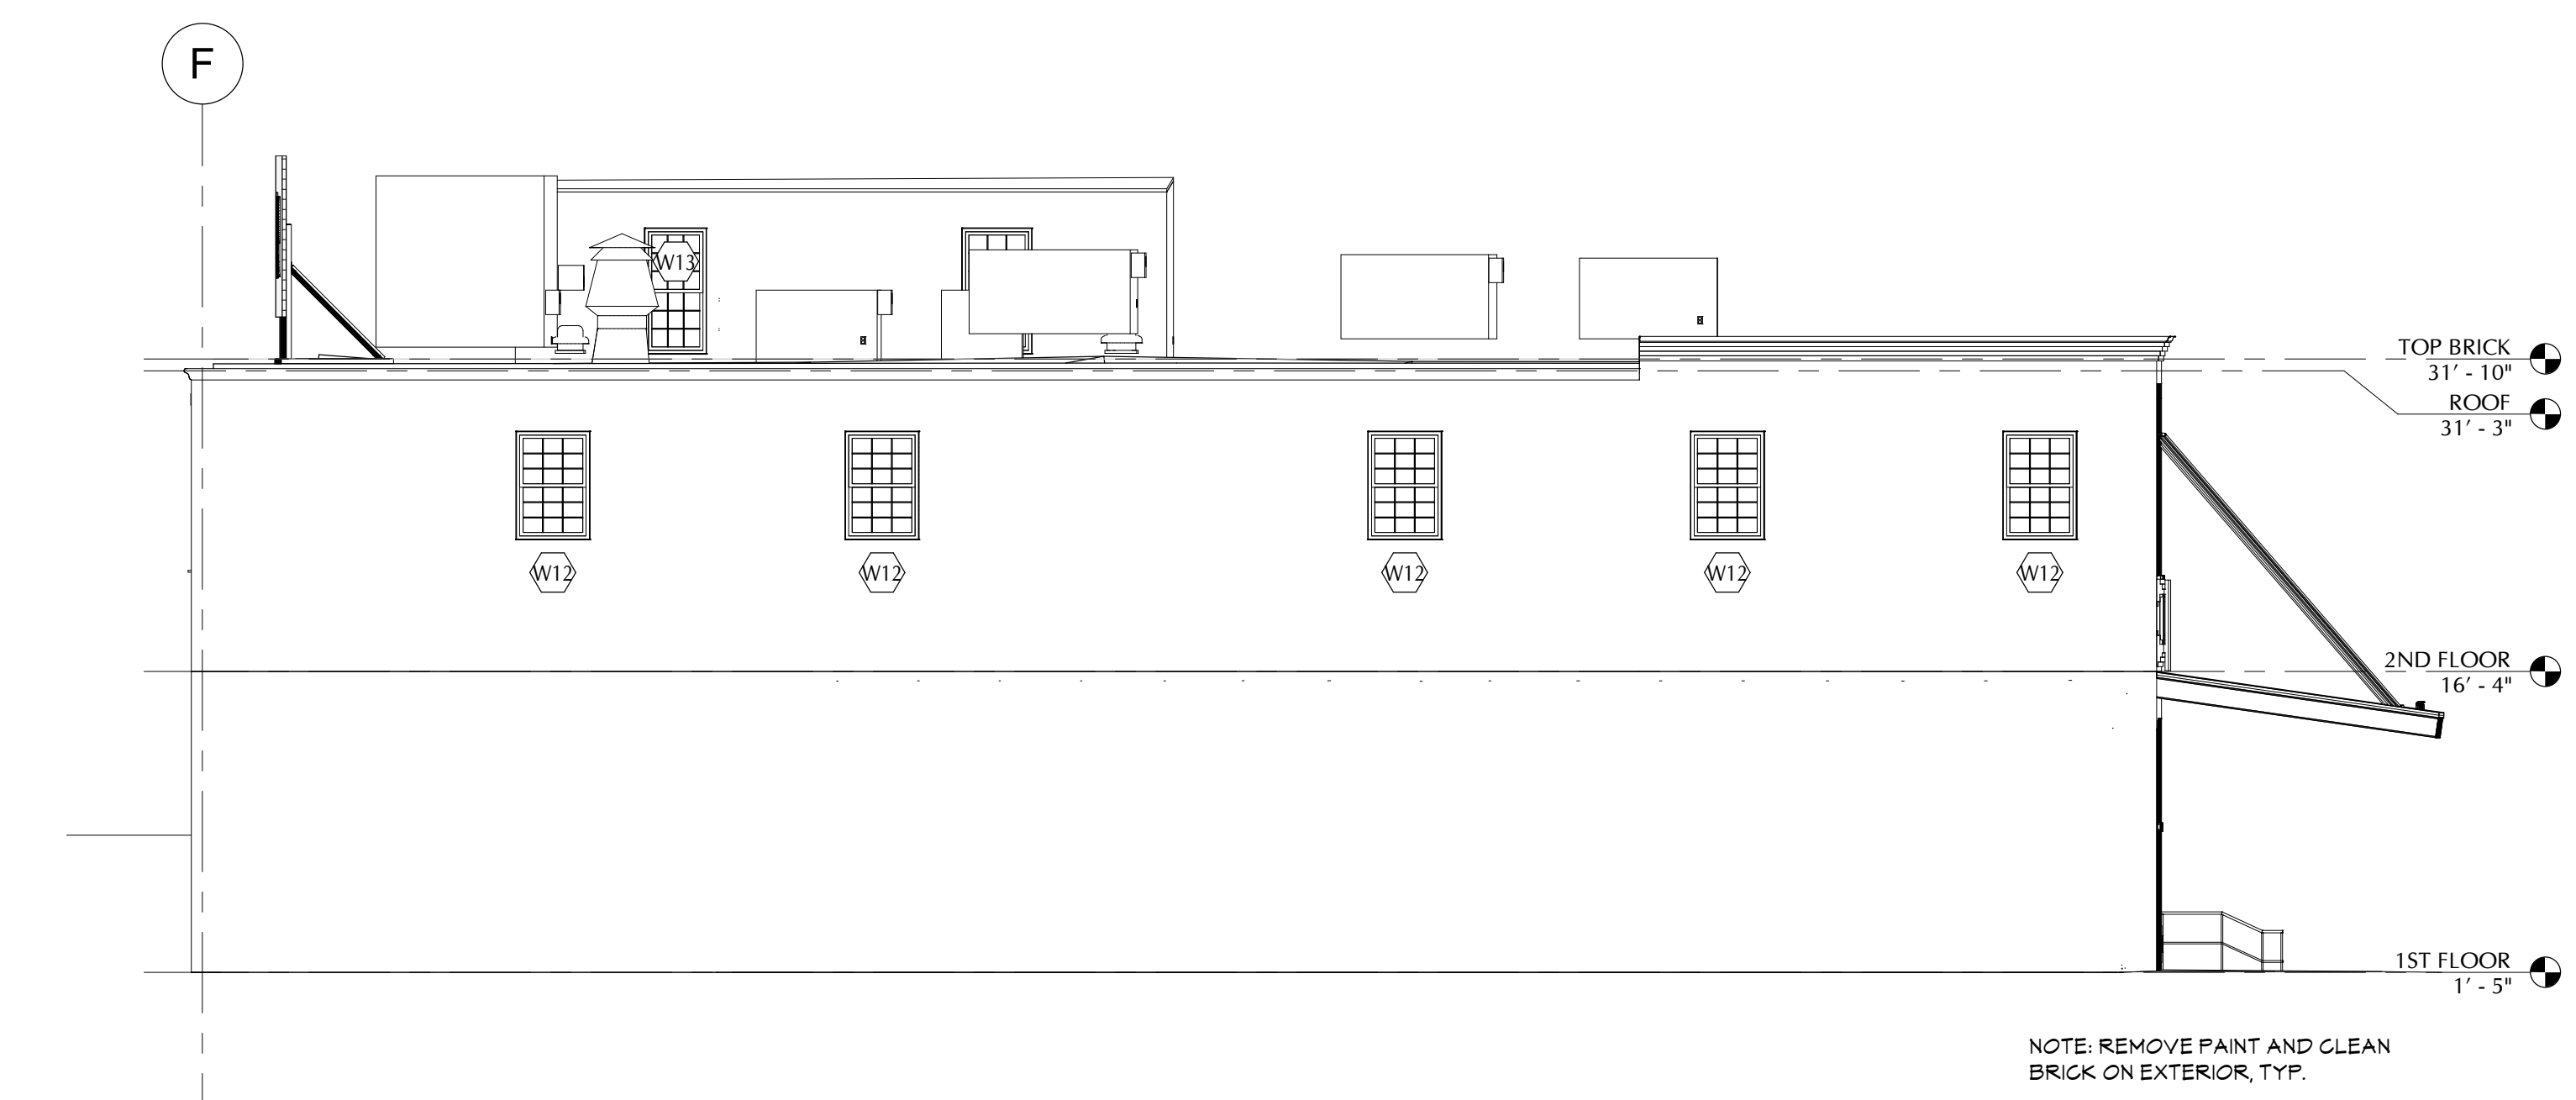

1 BUILDING SECTION
 NORTH ELEVATION
 A201 1/8" = 1'-0"