



ALBANY STATE STREET

50 State Street
Albany, NY 12207

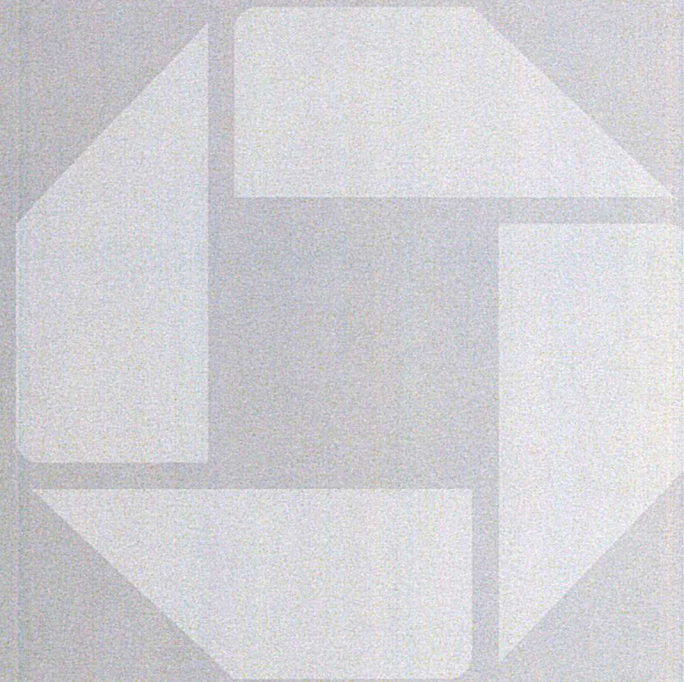


REVISION NOTES:

- 02.22.18 RJW Revised as noted
- 03.26.18 AW Removed E05
- 04.02.18 RJW Removed flag options, Add NMP option
- 04.24.18 AW Revised as noted
- 05.08.18 RJW Revised E08, option 1
- 05.15.18 RJW Revised as noted
- 05.21.18 JHH Revised as Noted
- 06.05.18 RJW Revise flag sign, clock, awnings
- 07.25.18 RS Revised E04 - E06, Removed Option 2
- 08.07.18 JM Added E01 Option 2. Added E08 Option 2.
- 08.13.18 RS Revised E02, Removed E08, I07.
- 08.16.18 RJW Revise option 2
- 08.31.18 RS Removed Option 2, Added E08.

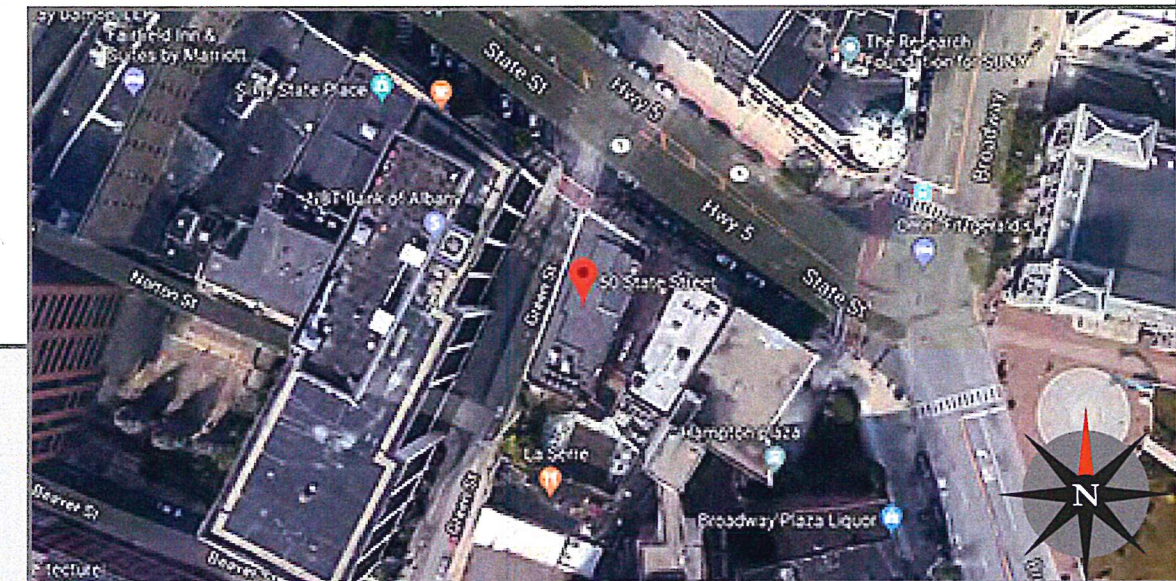


Site Plan

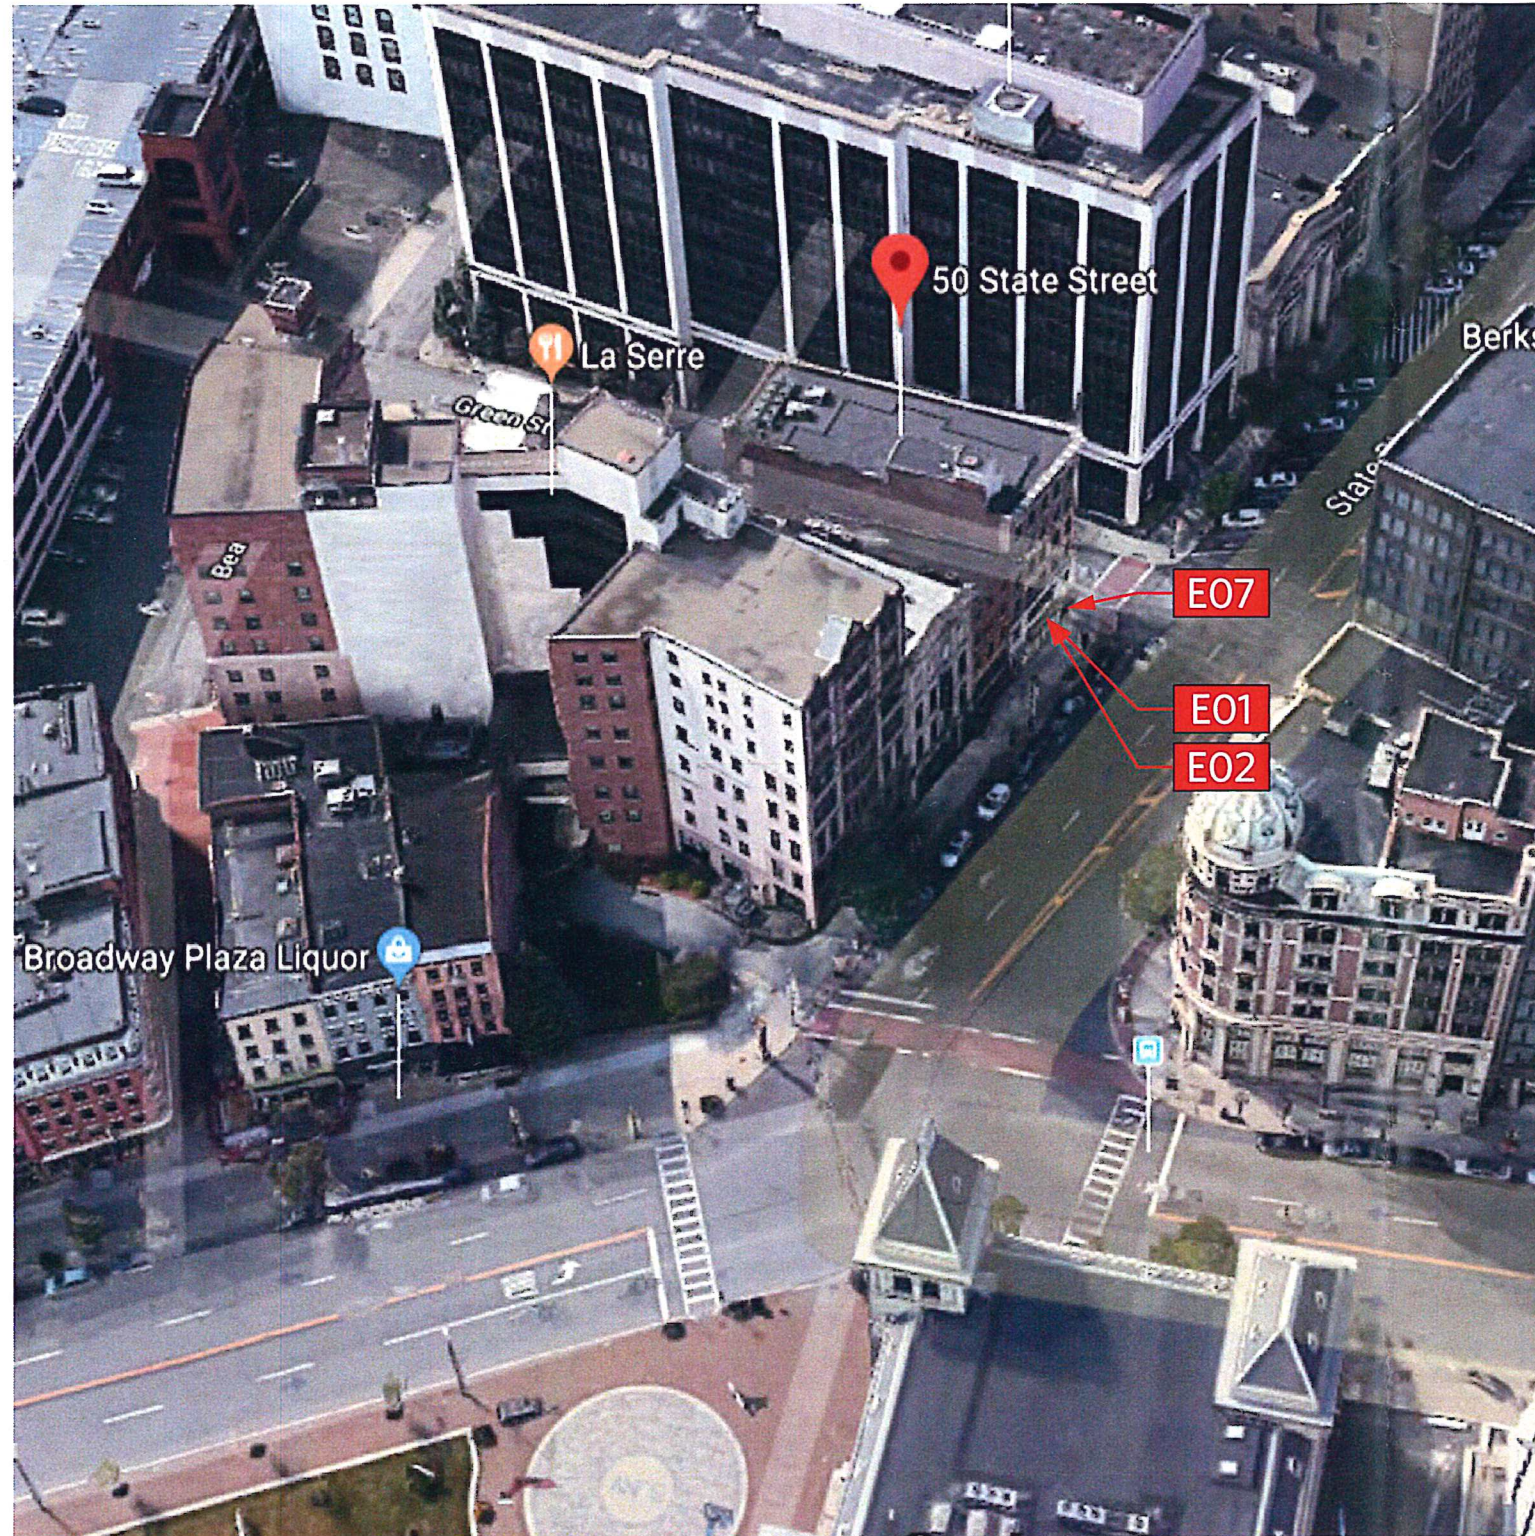

Scope of Work

E01	MP-XX	MUNTZ METAL PAN - DIMENSIONS TBD	
E02	LIH-20-CUST	GOLD HALO-LIT CHANNEL LETTERS	25.6SF
E07	CPC-DB-C/CPC-EWP-24	DUAL BRANDED CHASE/CPC EWP-MUNTZ METAL/GOLD	6.2SF

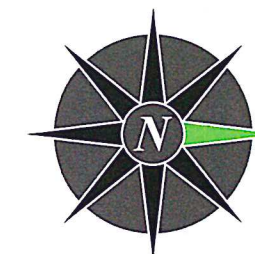

■ Interior Signs
 ■ Exterior Signs




TITLE	Chase New Builds	DWG BY	RJW	DATE	2/16/18
ADDRESS	CHS.NB.309 Albany State Street 50 State Street Albany, NY 12207	DWG NUM	B77340	SHEET	2

THIS IS AN ORIGINAL UNPUBLISHED DRAWING CREATED BY P.S.C.O. IT IS SUBMITTED FOR YOUR PERSONAL USE IN CONJUNCTION WITH A PROJECT BEING PLANNED FOR YOU BY P.S.C.O. IT IS NOT TO BE SHOWN TO ANYONE OUTSIDE YOUR ORGANIZATION NOR IS IT TO BE USED, COPIED, REPRODUCED, OR EXHIBITED IN ANY FASHION.




ADDITIONAL APPROVAL REQUIRED

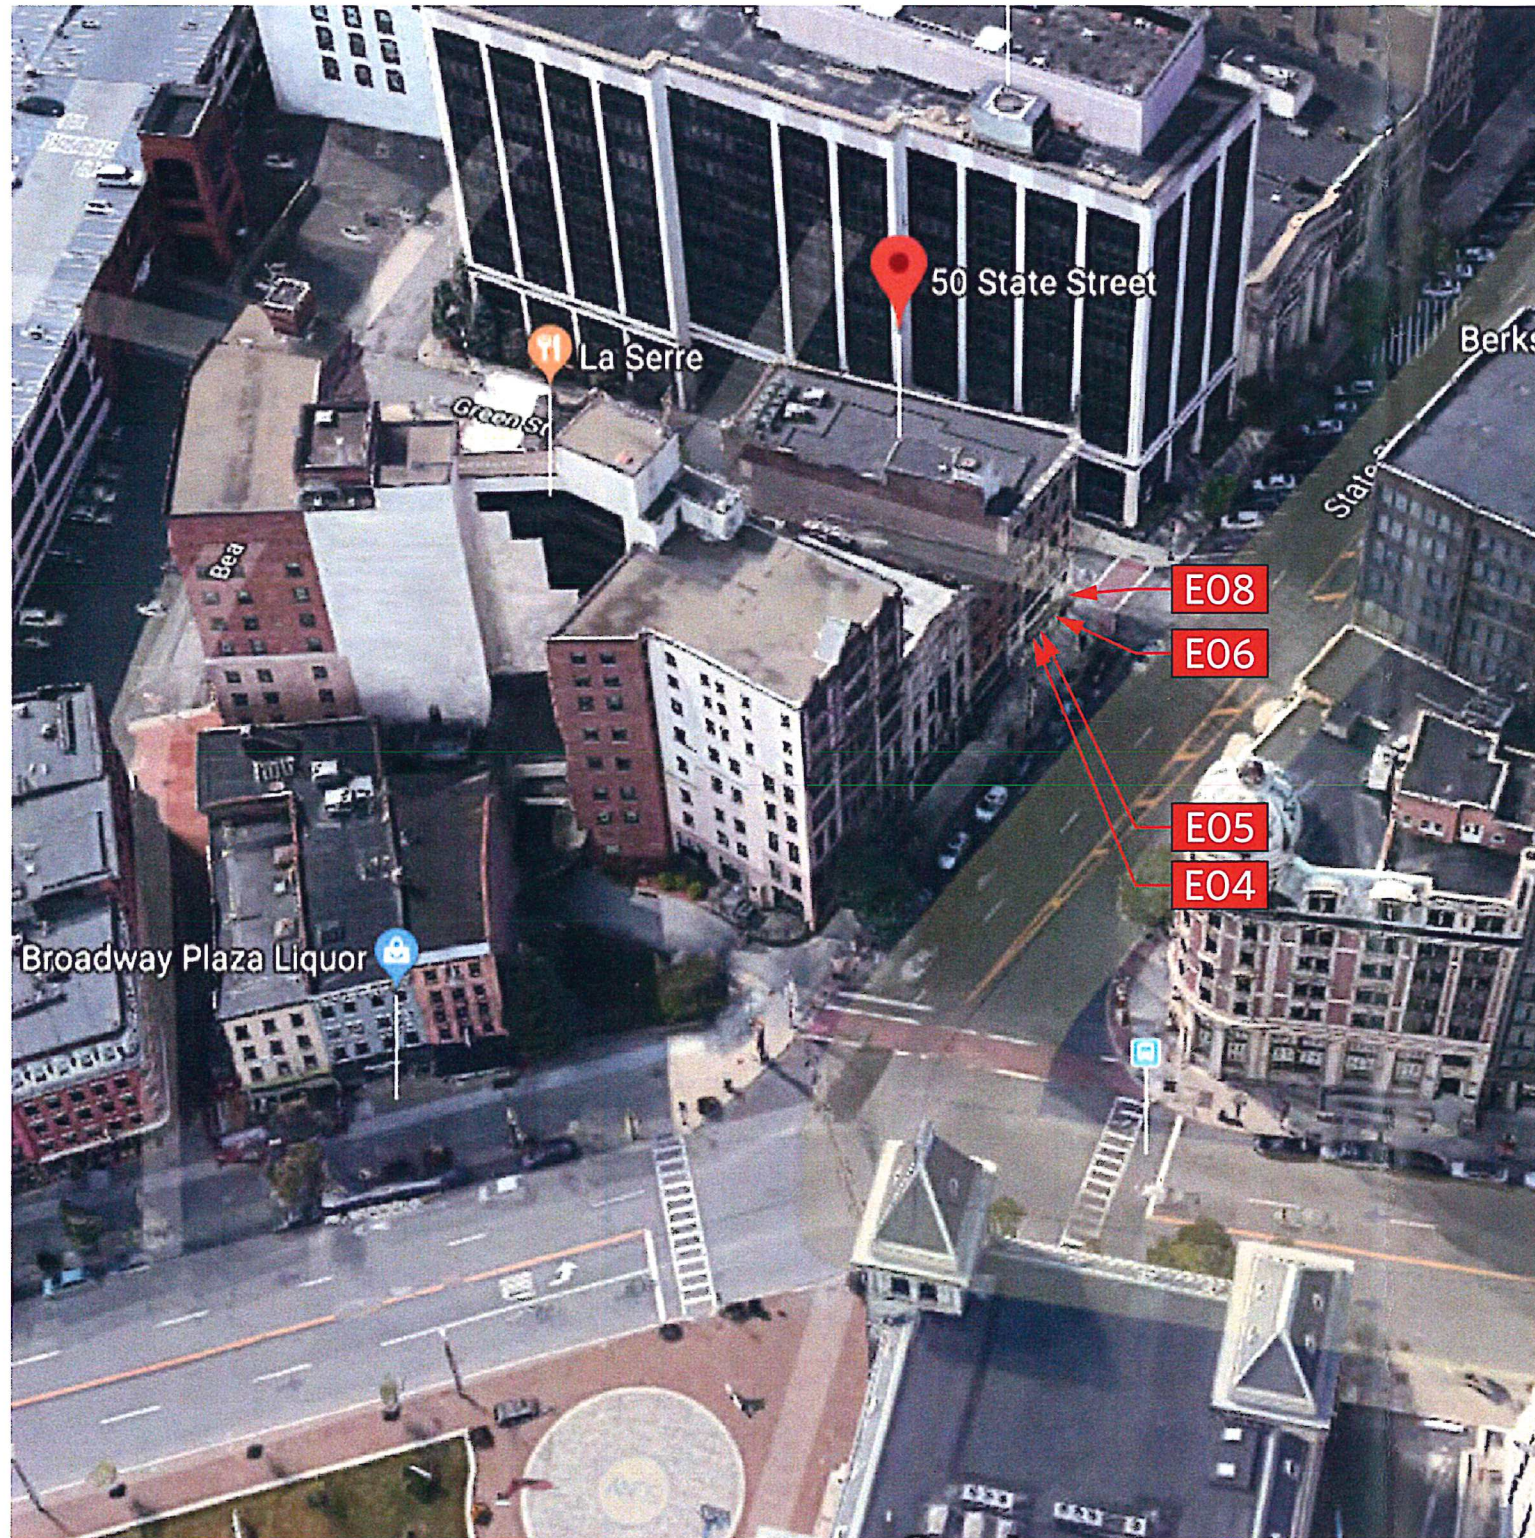

Scope of Work

E04	AWN-RESKIN	RESKIN EXISTING AWNING	
E05	AWN-RESKIN	RESKIN EXISTING AWNING	
E06	AWN-RESKIN	RESKIN EXISTING AWNING	
E08	CUST-SIGN	DOUBLE FACED NON-ILLUM FLAG MOUNTED SIGN	12.5SF

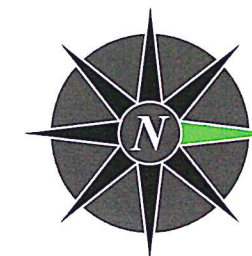

Interior Signs Exterior Signs



TITLE	Chase New Builds	DWG BY	RJW	DATE	2/16/18
ADDRESS	CHS.NB.309 Albany State Street 50 State Street Albany, NY 12207	DWG NUM	B77340	SHEET	3

THIS IS AN ORIGINAL UNPUBLISHED DRAWING CREATED BY P.S.C.O. IT IS SUBMITTED FOR YOUR PERSONAL USE IN CONJUNCTION WITH A PROJECT BEING PLANNED FOR YOU BY P.S.C.O. IT IS NOT TO BE SHOWN TO ANYONE OUTSIDE YOUR ORGANIZATION NOR IS IT TO BE USED, COPIED, REPRODUCED, OR EXHIBITED IN ANY FASHION.




ADDITIONAL APPROVAL REQUIRED




Southeast Elevation

DIMENSIONS TO BE FIELD VERIFIED

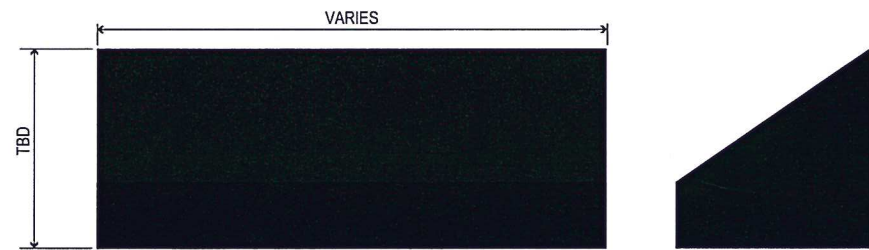

AWN-RESKIN
NON-ILLUMINATED FABRIC SHED AWNING - BLACK
 SCALE: NTS

Note: The Building is Historical and Cannot Be Changed.

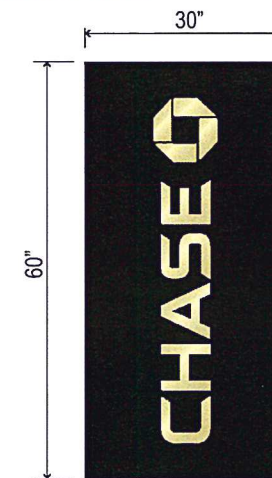

CUST-SIGN
DOUBLE FACED NON-ILLUM FLAG MOUNTED SIGN - 12.5sf
 SCALE: NTS



TITLE	Chase New Builds	DWG BY	RJW	DATE	2/16/18
ADDRESS	CHS.NB.309 Albany State Street 50 State Street Albany, NY 12207	DWG NUM	B77340	SHEET	6

THIS IS AN ORIGINAL UNPUBLISHED DRAWING CREATED BY P.S.C.O. IT IS SUBMITTED FOR YOUR PERSONAL USE IN CONJUNCTION WITH A PROJECT BEING PLANNED FOR YOU BY P.S.C.O. IT IS NOT TO BE SHOWN TO ANYONE OUTSIDE YOUR ORGANIZATION NOR IS IT TO BE USED, COPIED, REPRODUCED, OR EXHIBITED IN ANY FASHION.

