



1 FIRST FLOOR PLAN
SCALE: 3/32" = 1'-0"

1 STUDIO
1 BEDROOM
1 RETAIL AREA
2 APTS

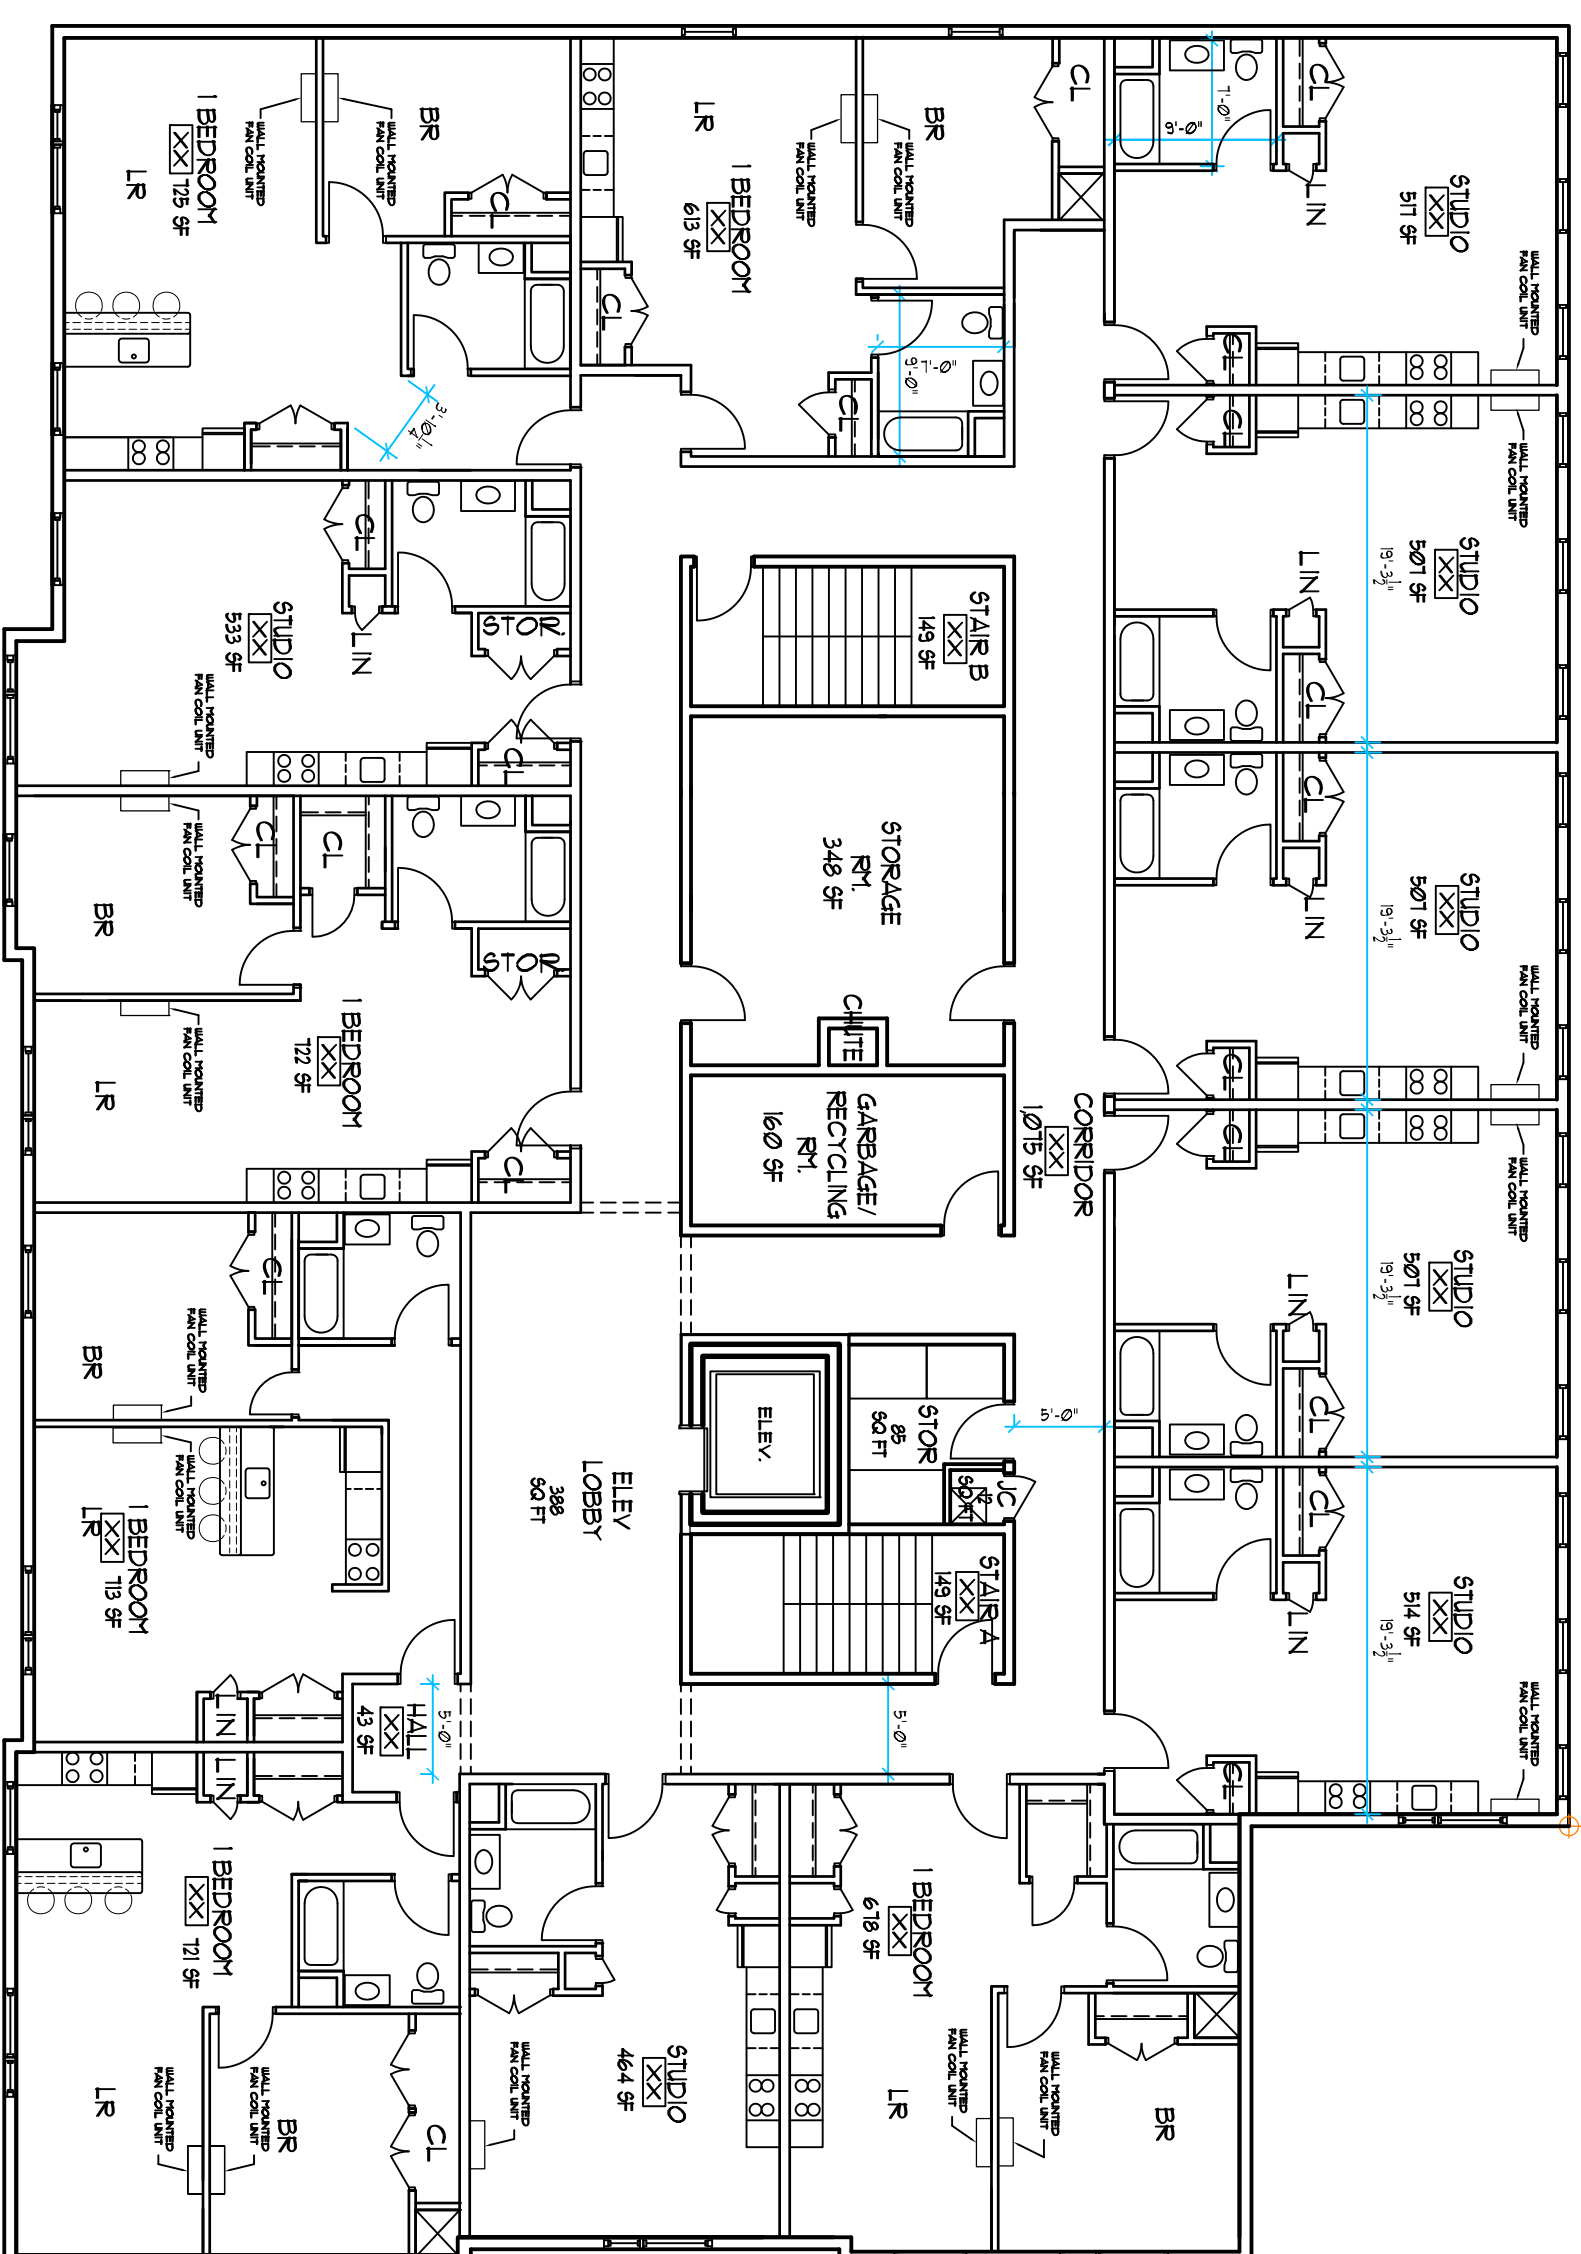


3 THIRD AND FIFTH FLOOR PLAN
SCALE: 3/32" = 1'-0"

7 STUDIOS
6 ONE BEDROOM
13 APTS

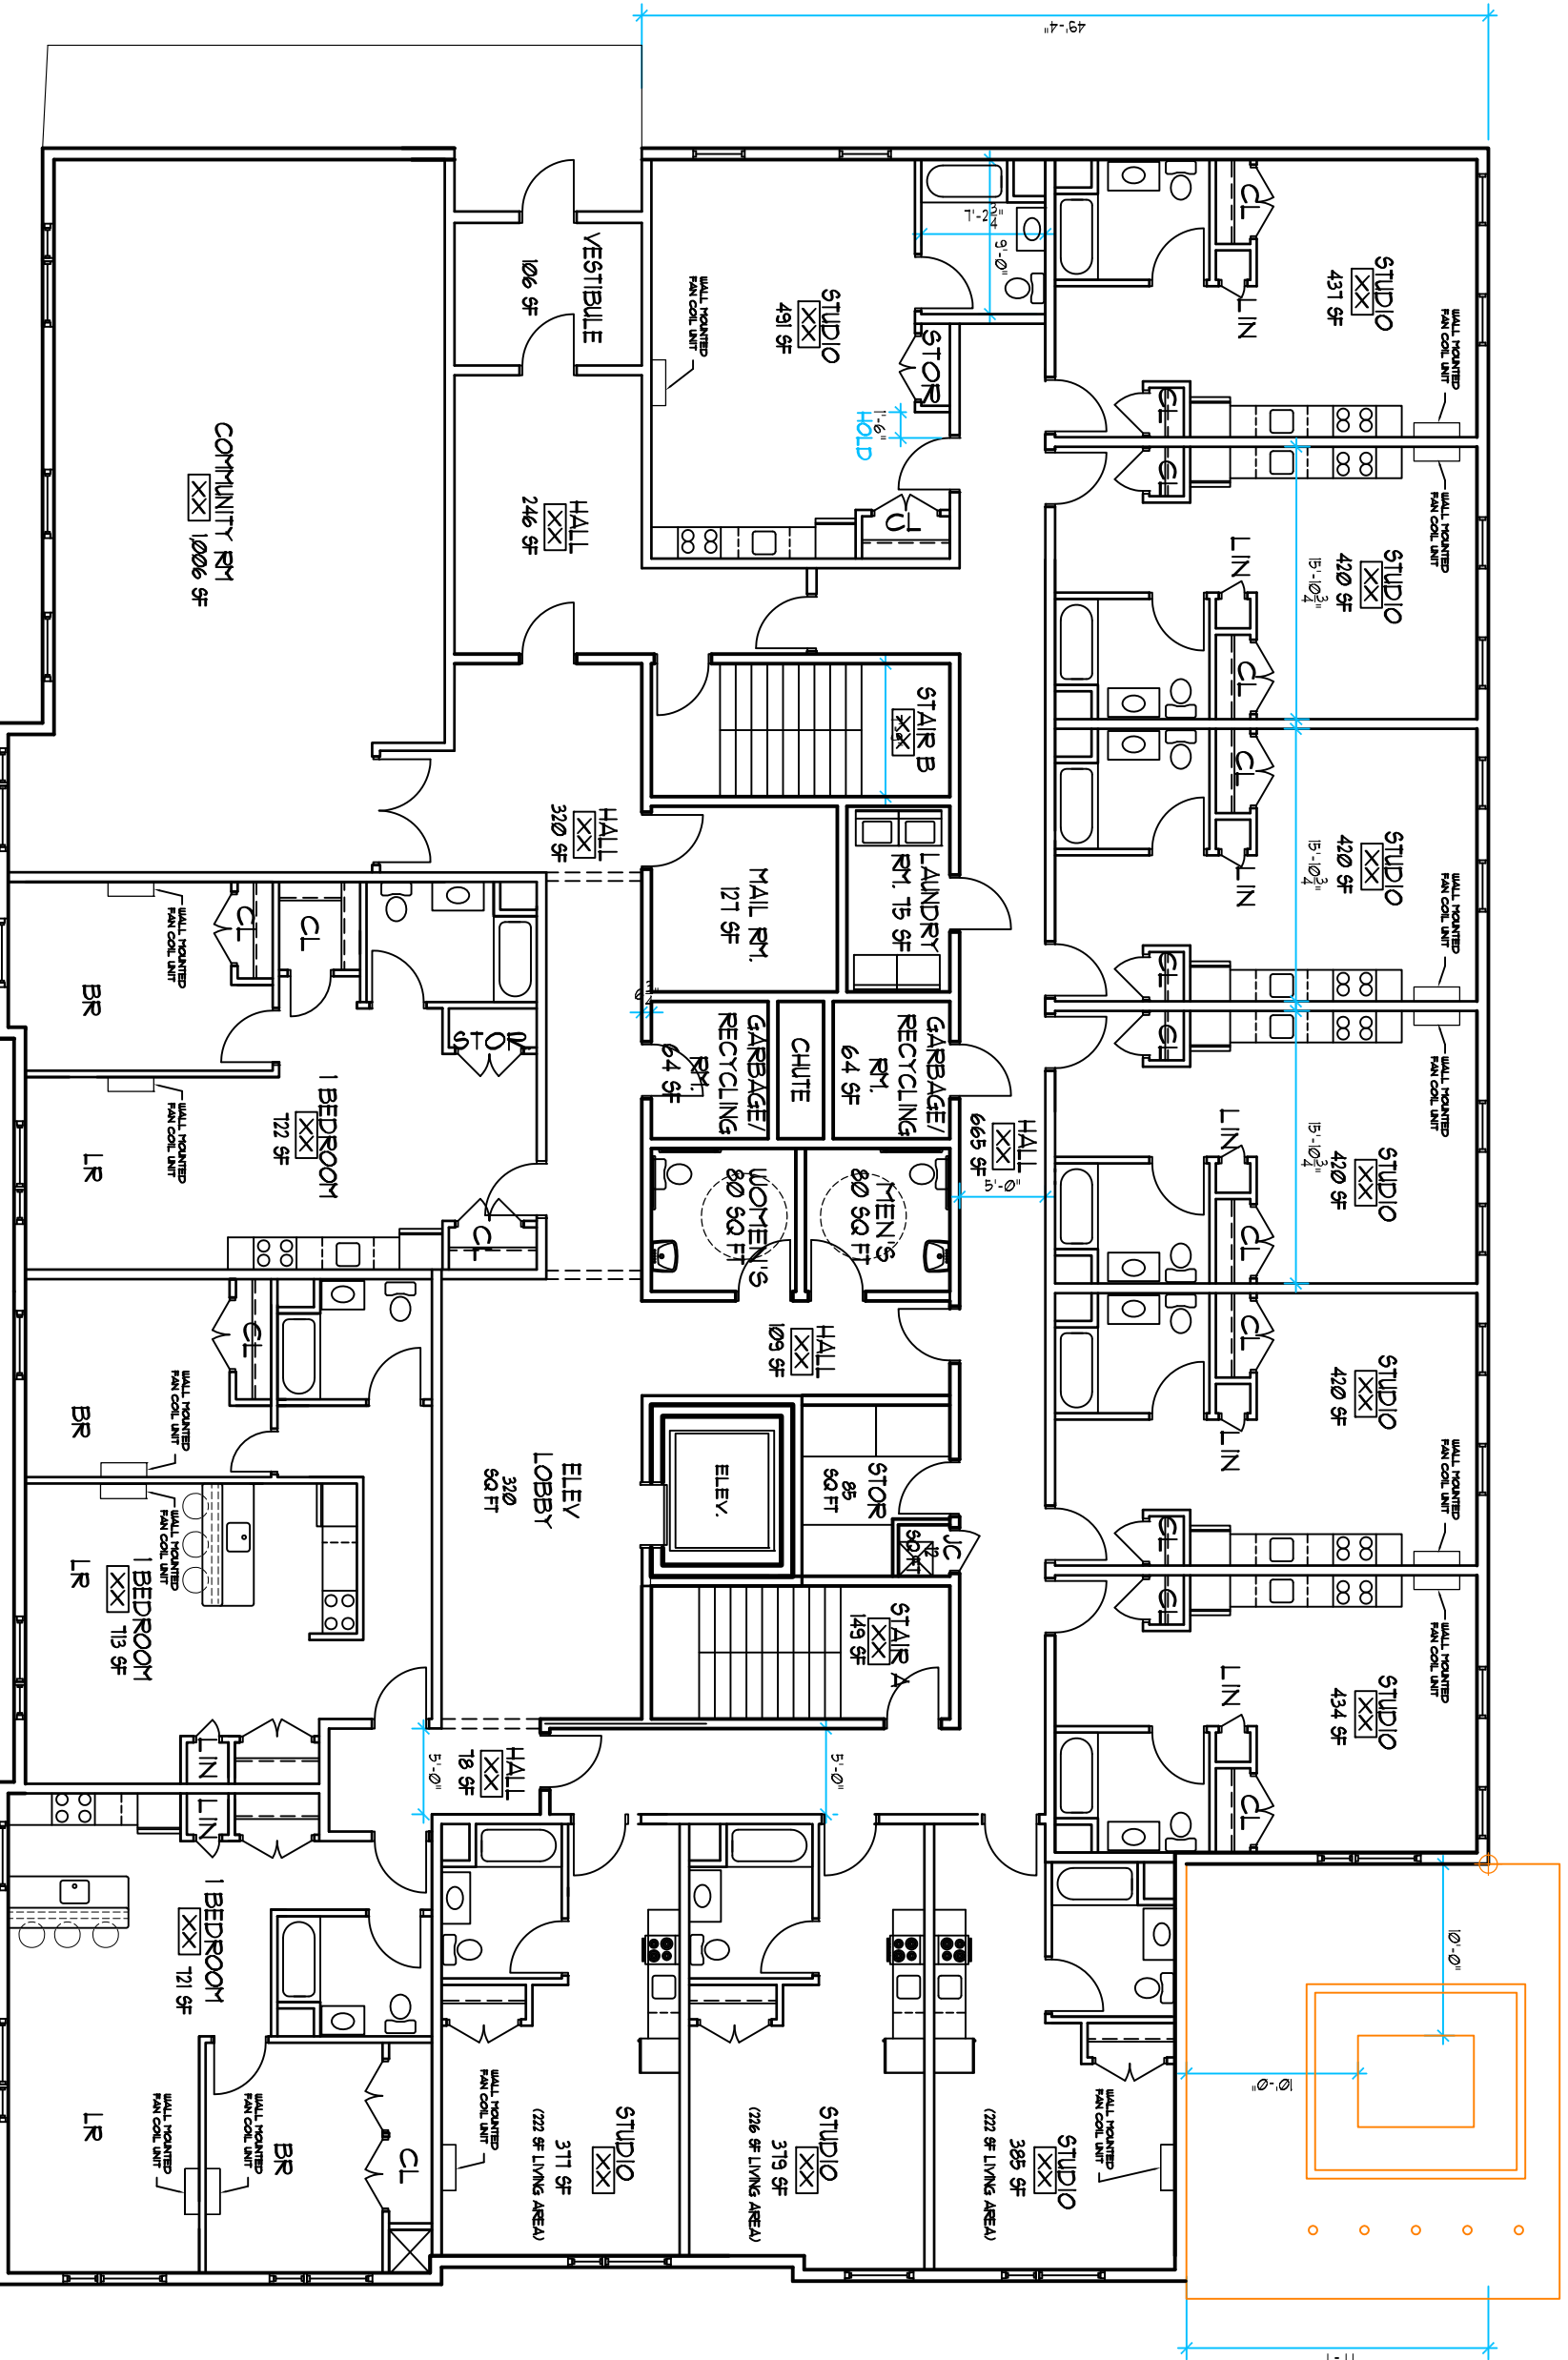

2 SECOND FLOOR PLAN
SCALE: 3/32" = 1'-0"

10 STUDIOS
3 ONE BEDROOM
13 APTS

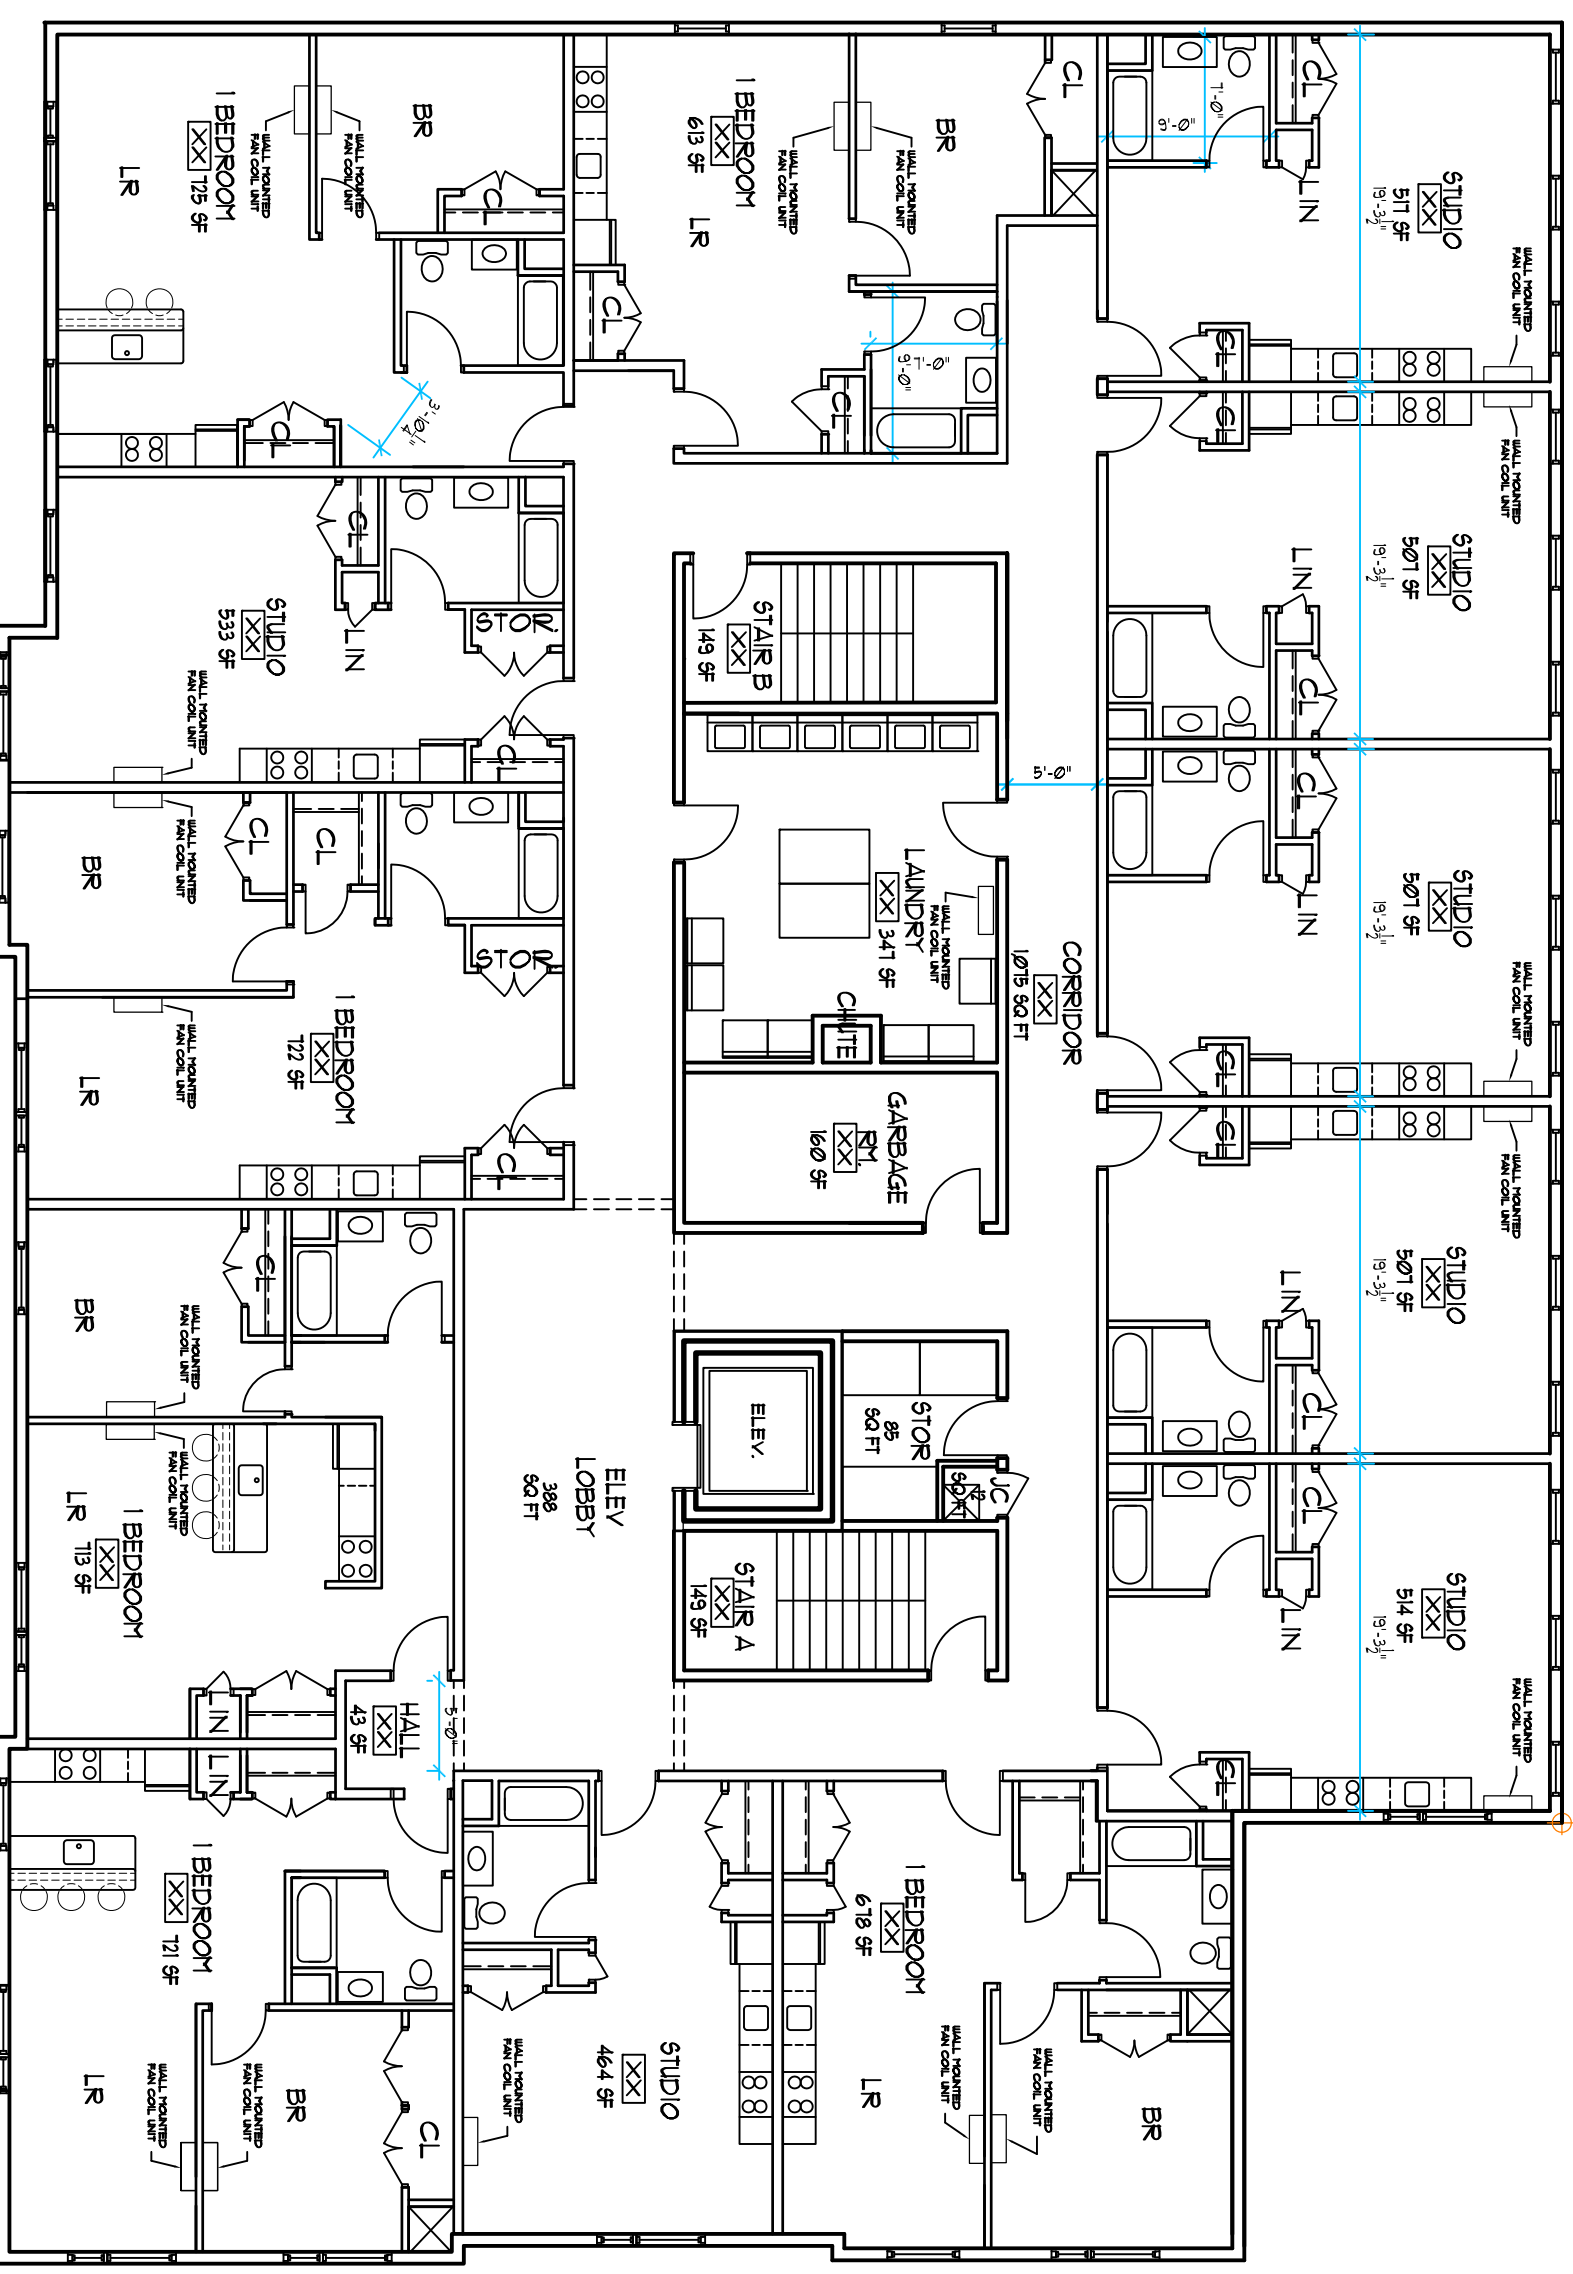

4 FOURTH AND SIXTH FLOOR PLAN
SCALE: 3/32" = 1'-0"

7 STUDIOS
6 ONE BEDROOM
13 APTS