


Friday, April 3, 2020 6:08:45 PM  
P:\18018.00 - 25 Delaware Street, Albany, NY\Drawings\Working\CAD\00 - Site Plan\Proposed Site Plan no connection smaller south end\_recover.dwg

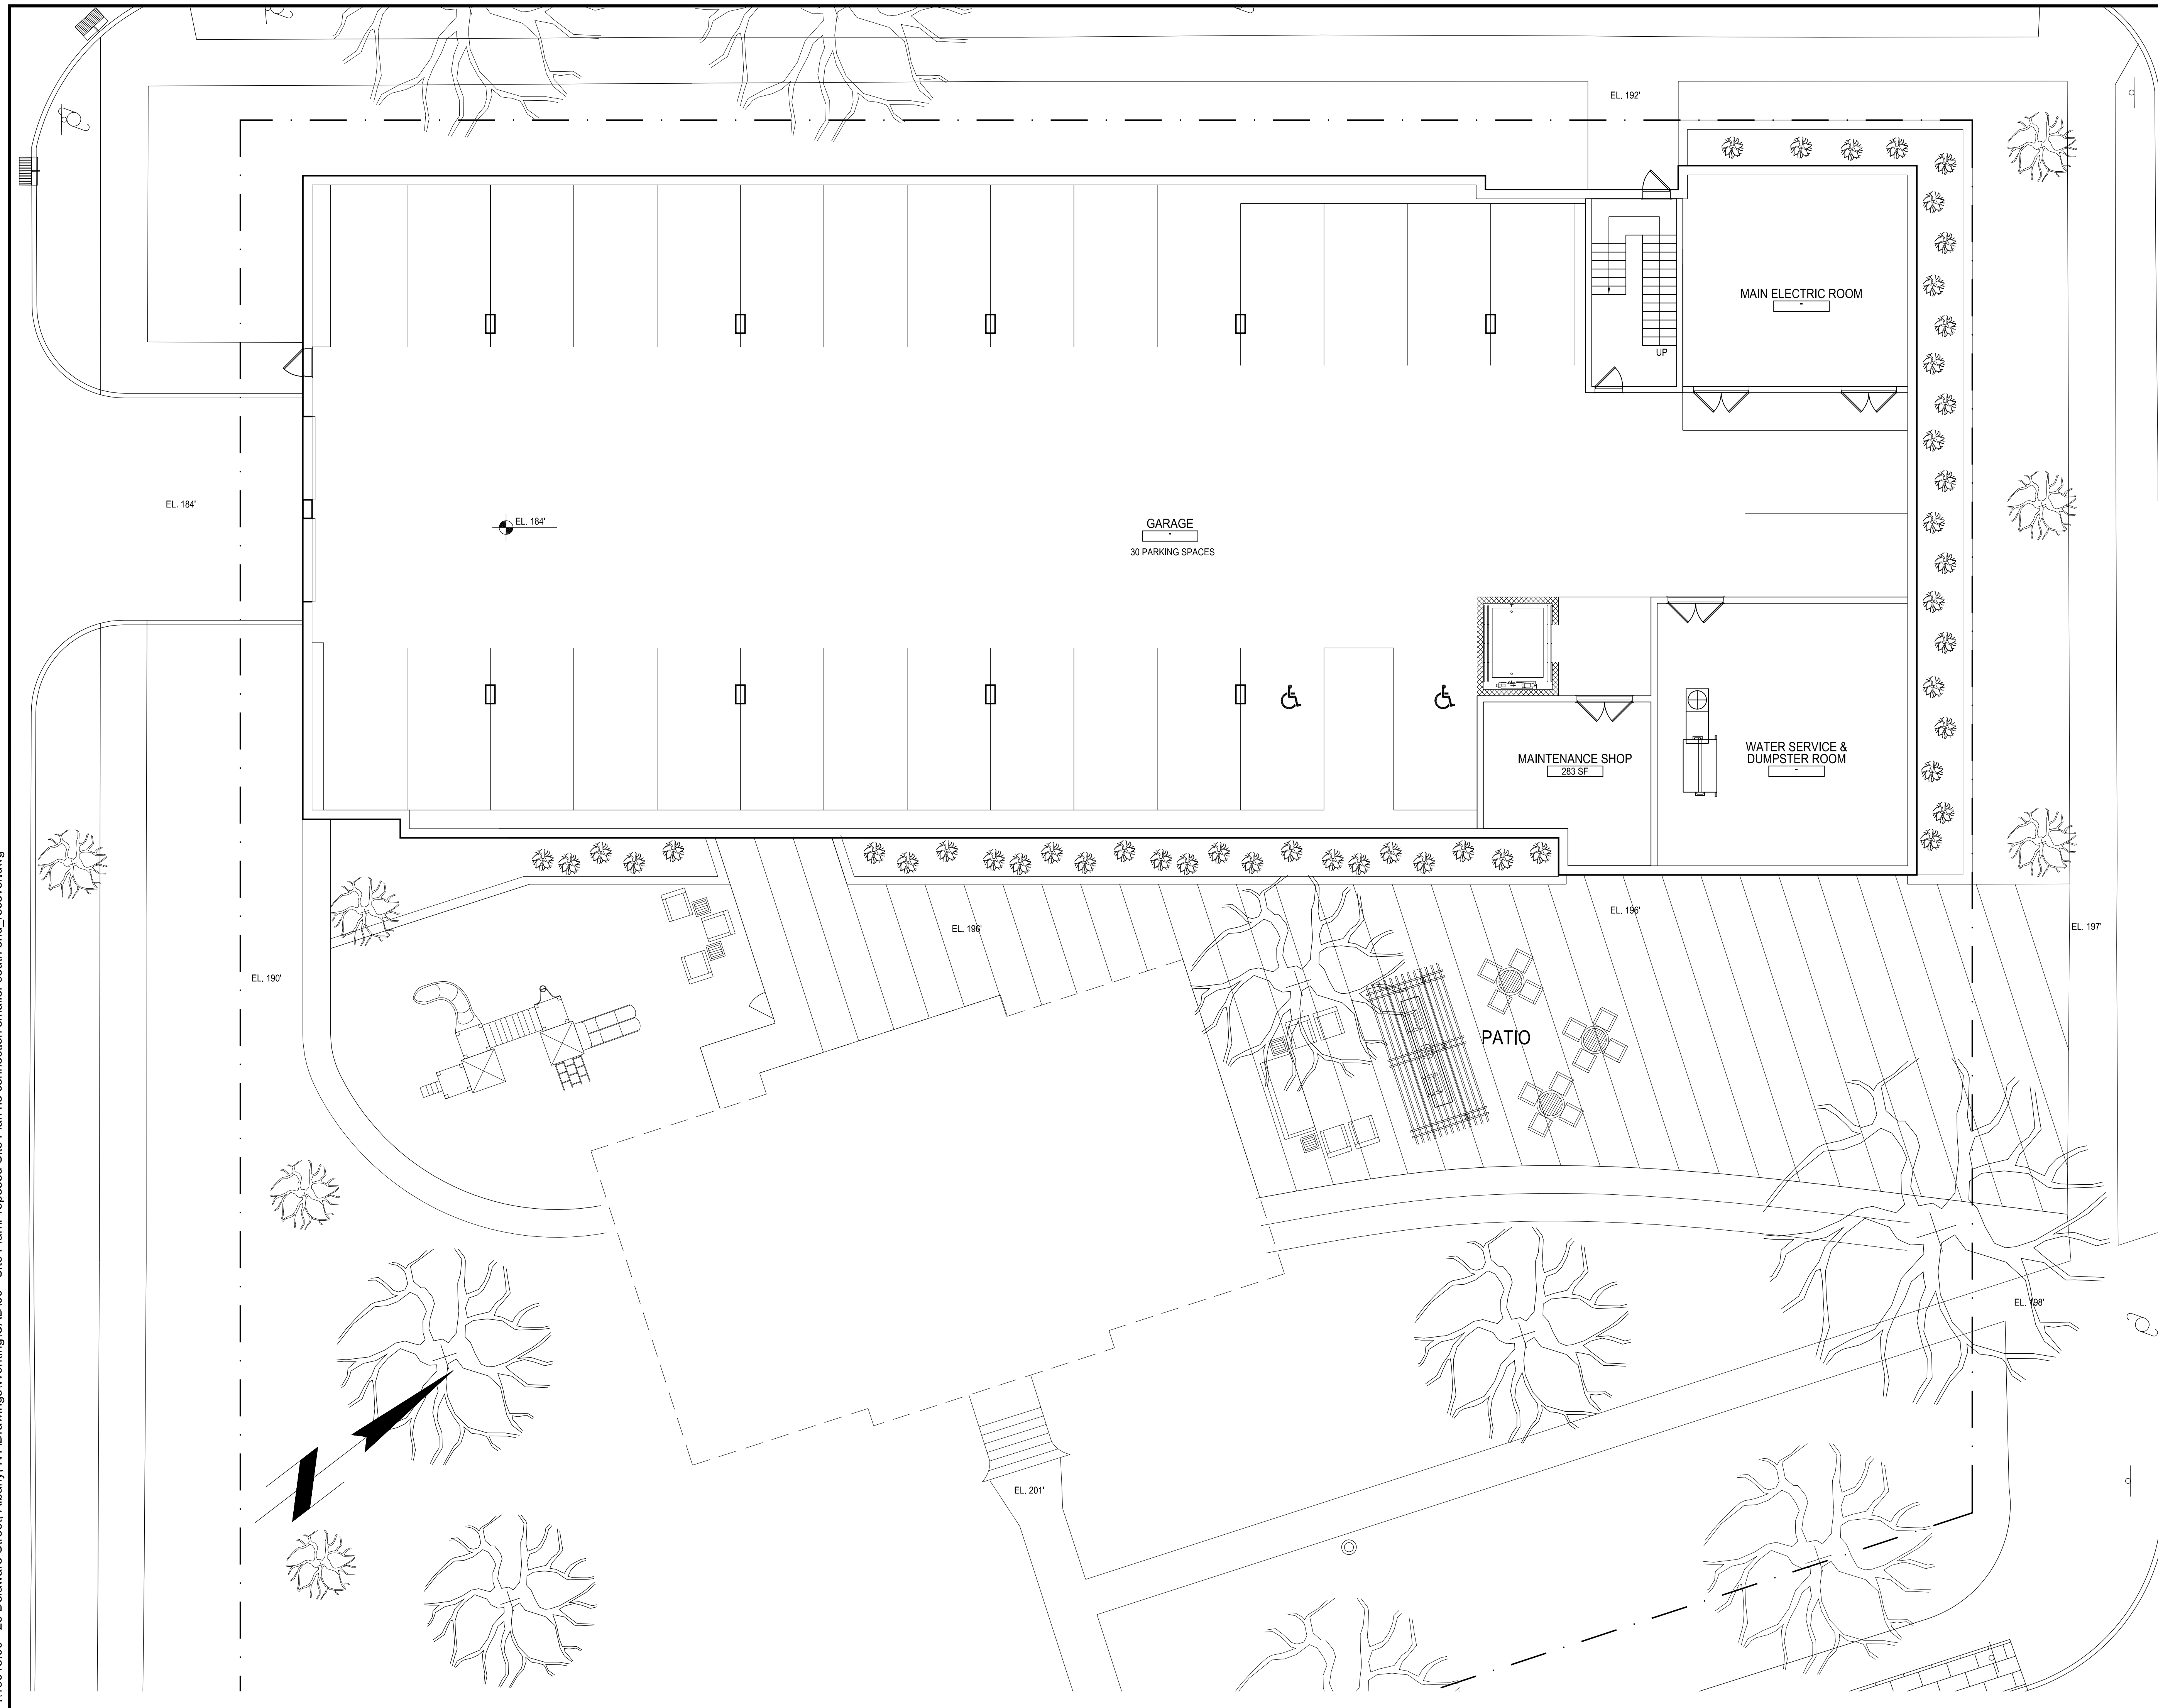

**tat** |  
the architectural team

The Architectural Team, Inc.  
50 Commandant's Way at Admiral's Hill  
Chelsea MA 02150  
T 617.889.4402  
F 617.884.4329  
www.architecturalteam.com  
©2011 The Architectural Team, Inc.

Consultant:

Revision:

Architect of Record:

Drawn: MD

Checked: MD

Scale: 1/8" = 1'-0"

Key Plan:

Project Name:

**25 Delaware Avenue**

Albany, NY

Sheet Name:

**Garage Floor Plan**

Project Number:

**18018**

Issue Date:

**April 3, 2020**

Sheet Number:

**A1.00**

Friday, April 3, 2020 6:10:20 PM  
P:\18018.00 - 25 Delaware Street, Albany, NY Drawings\Working\CAD\00 - Site Plan\Proposed Site Plan no connection smaller south end\_recover.dwg



**tat** |  
the architectural team

The Architectural Team, Inc.  
50 Commandant's Way at Admiral's Hill  
Chelsea MA 02150  
T 617.889.4402  
F 617.884.4329  
www.architecturalteam.com  
©2011 The Architectural Team, Inc.

Consultant:

Revision:

Architect of Record:

Drawn: MD

Checked: MD

Scale: 1/8" = 1'-0"

Key Plan:

Project Name:

**25 Delaware Avenue**

Albany, NY

Sheet Name:

**First Floor Plan**

Project Number:

**18018**

Issue Date:

**April 3, 2020**

Sheet Number:

**A1.01**



Consultant:

Revision:

Architect of Record:

Drawn: MD

Checked: MD

Scale: 1/8" = 1'-0"

Key Plan:

Project Name:

**25 Delaware Avenue**

Albany, NY

Sheet Name:

**Second Floor Plan**

Project Number:

**18018**

Issue Date:

**April 3, 2020**

Sheet Number:

**A1.02**

Friday, April 3, 2020 6:12:24 PM  
P:\18018.00 - 25 Delaware Street, Albany, NY Drawings\Working\CAD\00 - Site Plan\Proposed Site Plan no connection smaller south end\_recover.dwg



Friday, April 3, 2020 6:14:34 PM  
P:\18018.00 - 25 Delaware Street, Albany, NY\Drawings\Working\CAD\00 - Site Plan\Proposed Site Plan no connection smaller south end\_recover.dwg



**tat** |  
the architectural team

The Architectural Team, Inc.  
50 Commandant's Way at Admiral's Hill  
Chelsea MA 02150  
T 617.889.4402  
F 617.884.4329  
www.architecturalteam.com  
©2011 The Architectural Team, Inc.

Consultant:

Revision:

Architect of Record:

Drawn: MD

Checked: MD

Scale: 1/8" = 1'-0"

Key Plan:

Project Name:

**25 Delaware Avenue**

Albany, NY

Sheet Name:

**Third Floor Plan**

Project Number:

**18018**

Issue Date:


**April 3, 2020**

Sheet Number:

**A1.03**



Friday, April 3, 2020 6:15:42 PM  
P:\18018.00 - 25 Delaware Street, Albany, NY Drawings\Working\CAD\00 - Site Plan\Proposed Site Plan no connection smaller south end\_recover.dwg

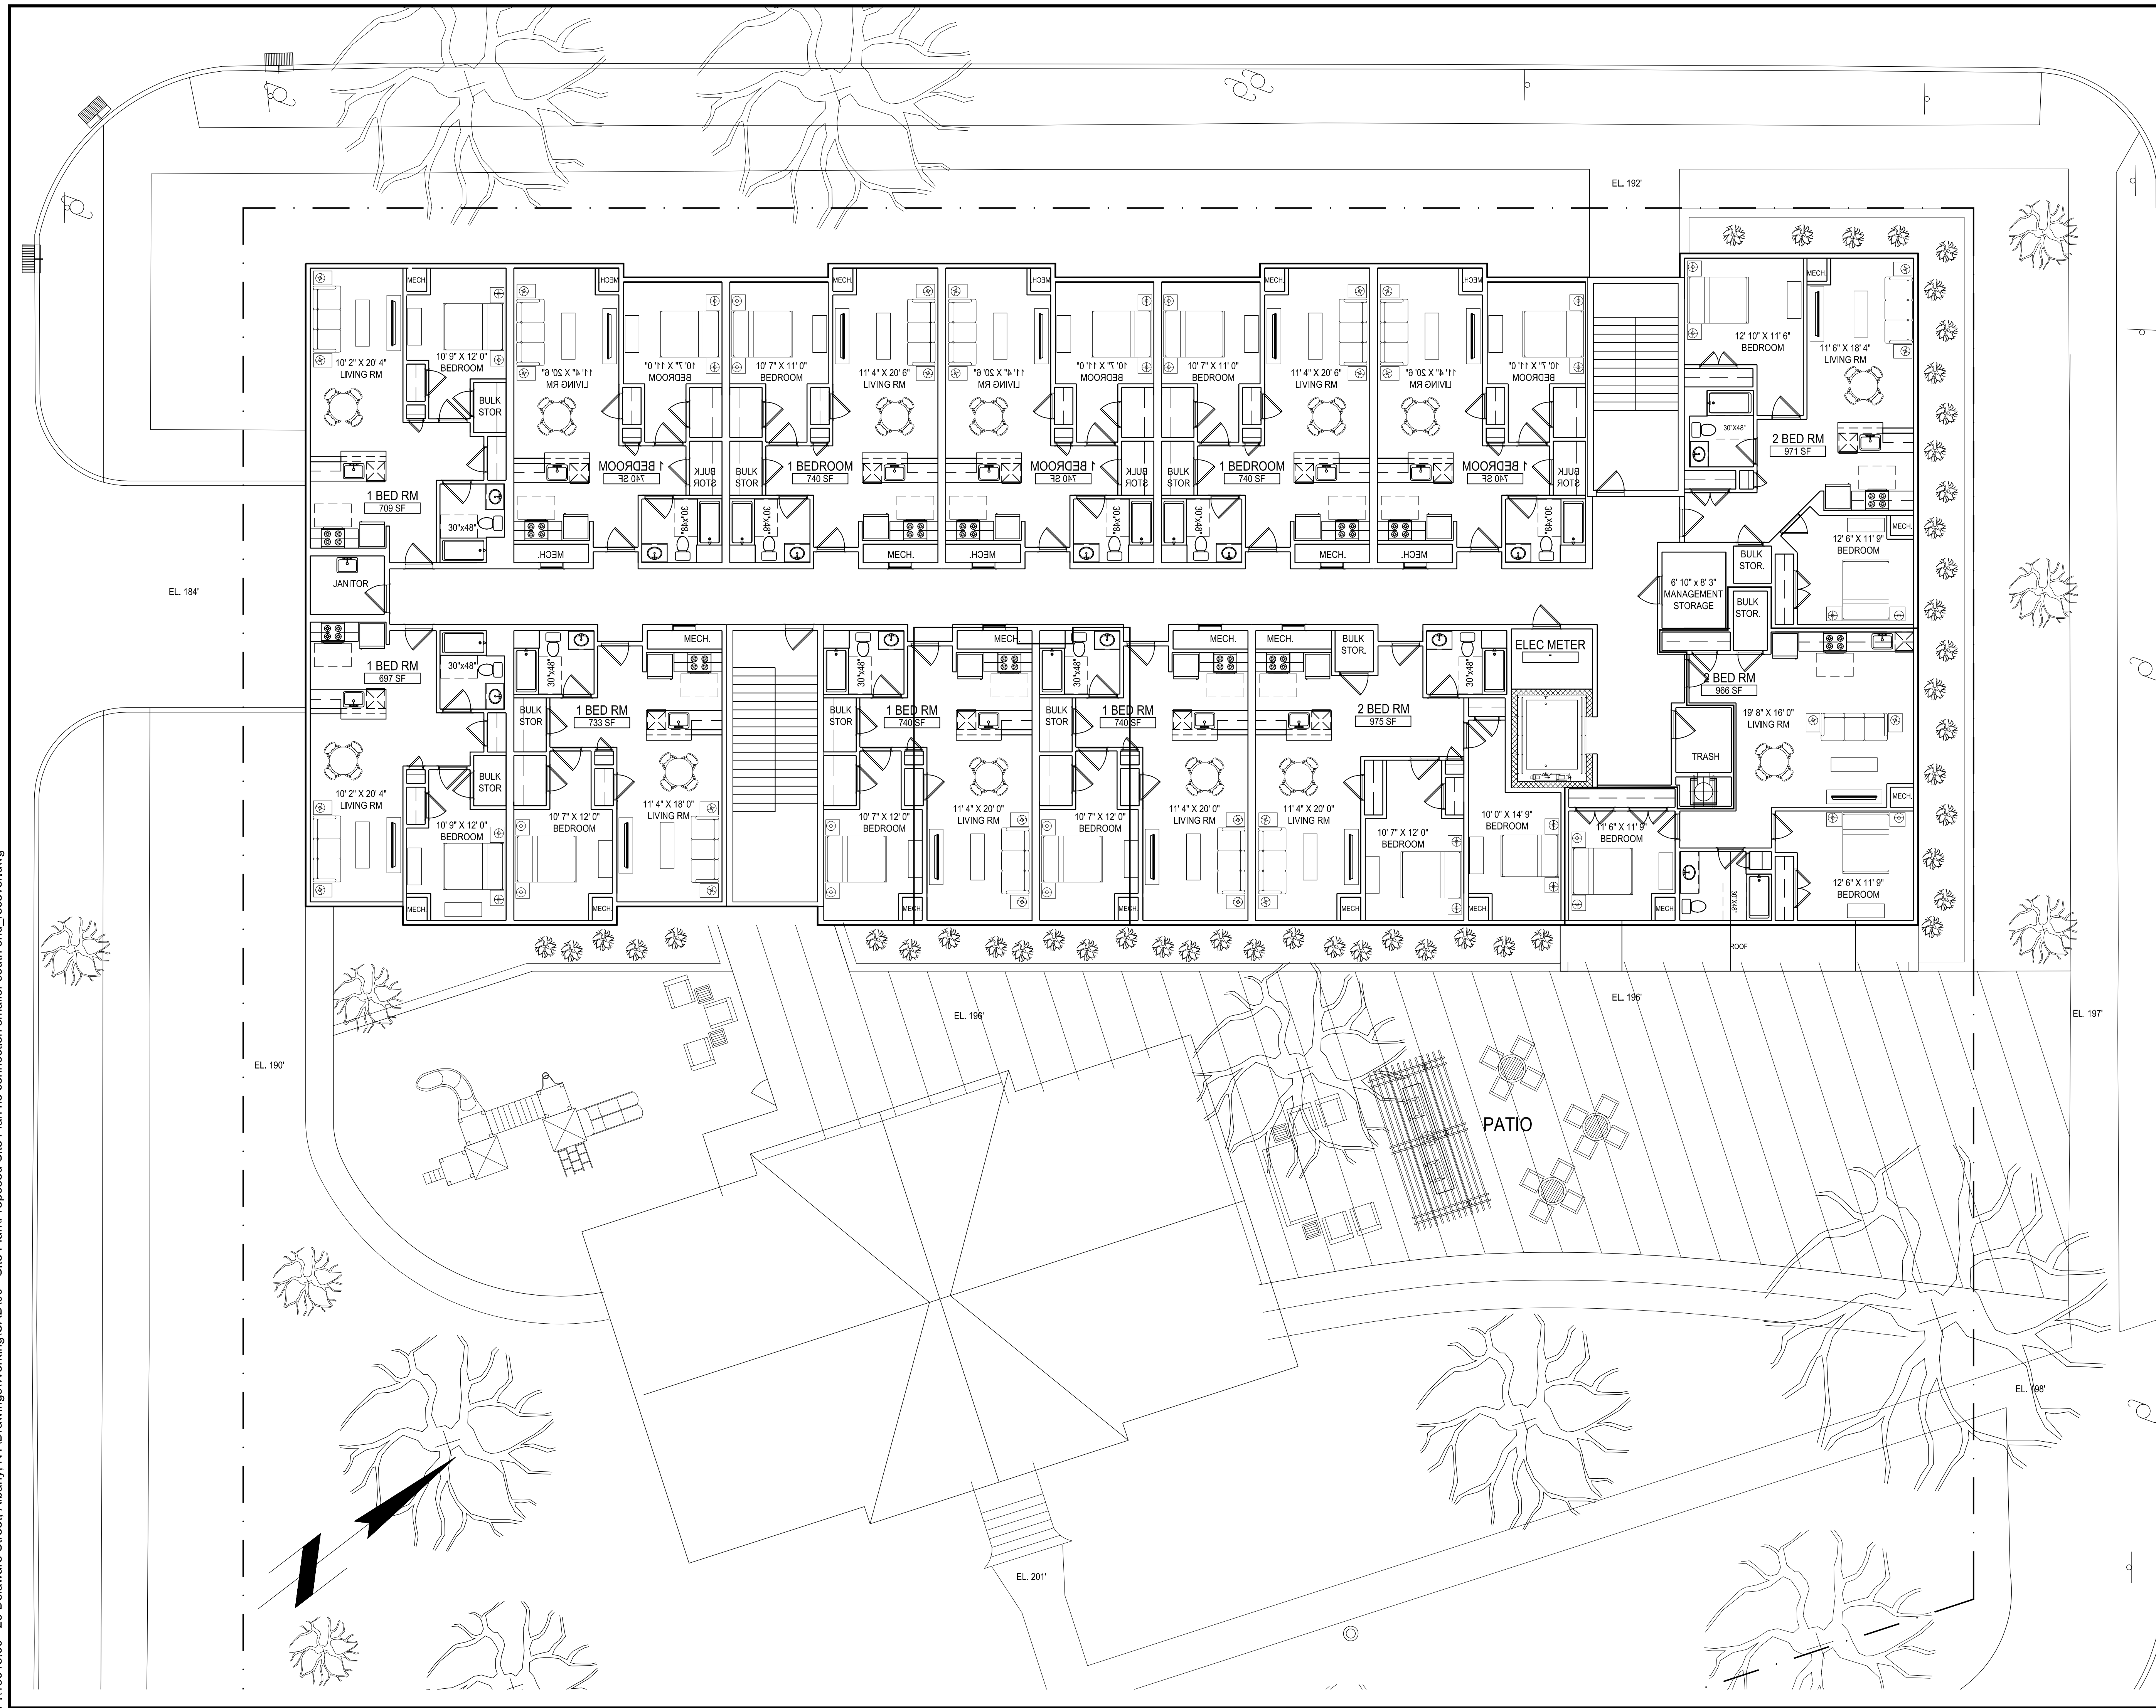

The Architectural Team, Inc.  
50 Commandant's Way at Admiral's Hill  
Chelsea MA 02150  
T 617.889.4402  
F 617.884.4329  
www.architecturalteam.com  
©2011 The Architectural Team, Inc.

Consultant:

Revision:

Architect of Record:

Drawn: MD

Checked: MD

Scale: 1/8" = 1'-0"

Key Plan:

Project Name:

**25 Delaware Avenue**

Albany, NY

Sheet Name:

**Fourth Floor Plan**

Project Number:

**18018**

Issue Date:

**April 3, 2020**

Sheet Number:

**A1.04**