


PARKING SCHEDULE		
# of SPACES	SPACE TYPE	REMARKS
1	ADA 9x20	
1	ADA Van 9x20 w/Aisle	
28	Standard 9x20	

Grand total: 30

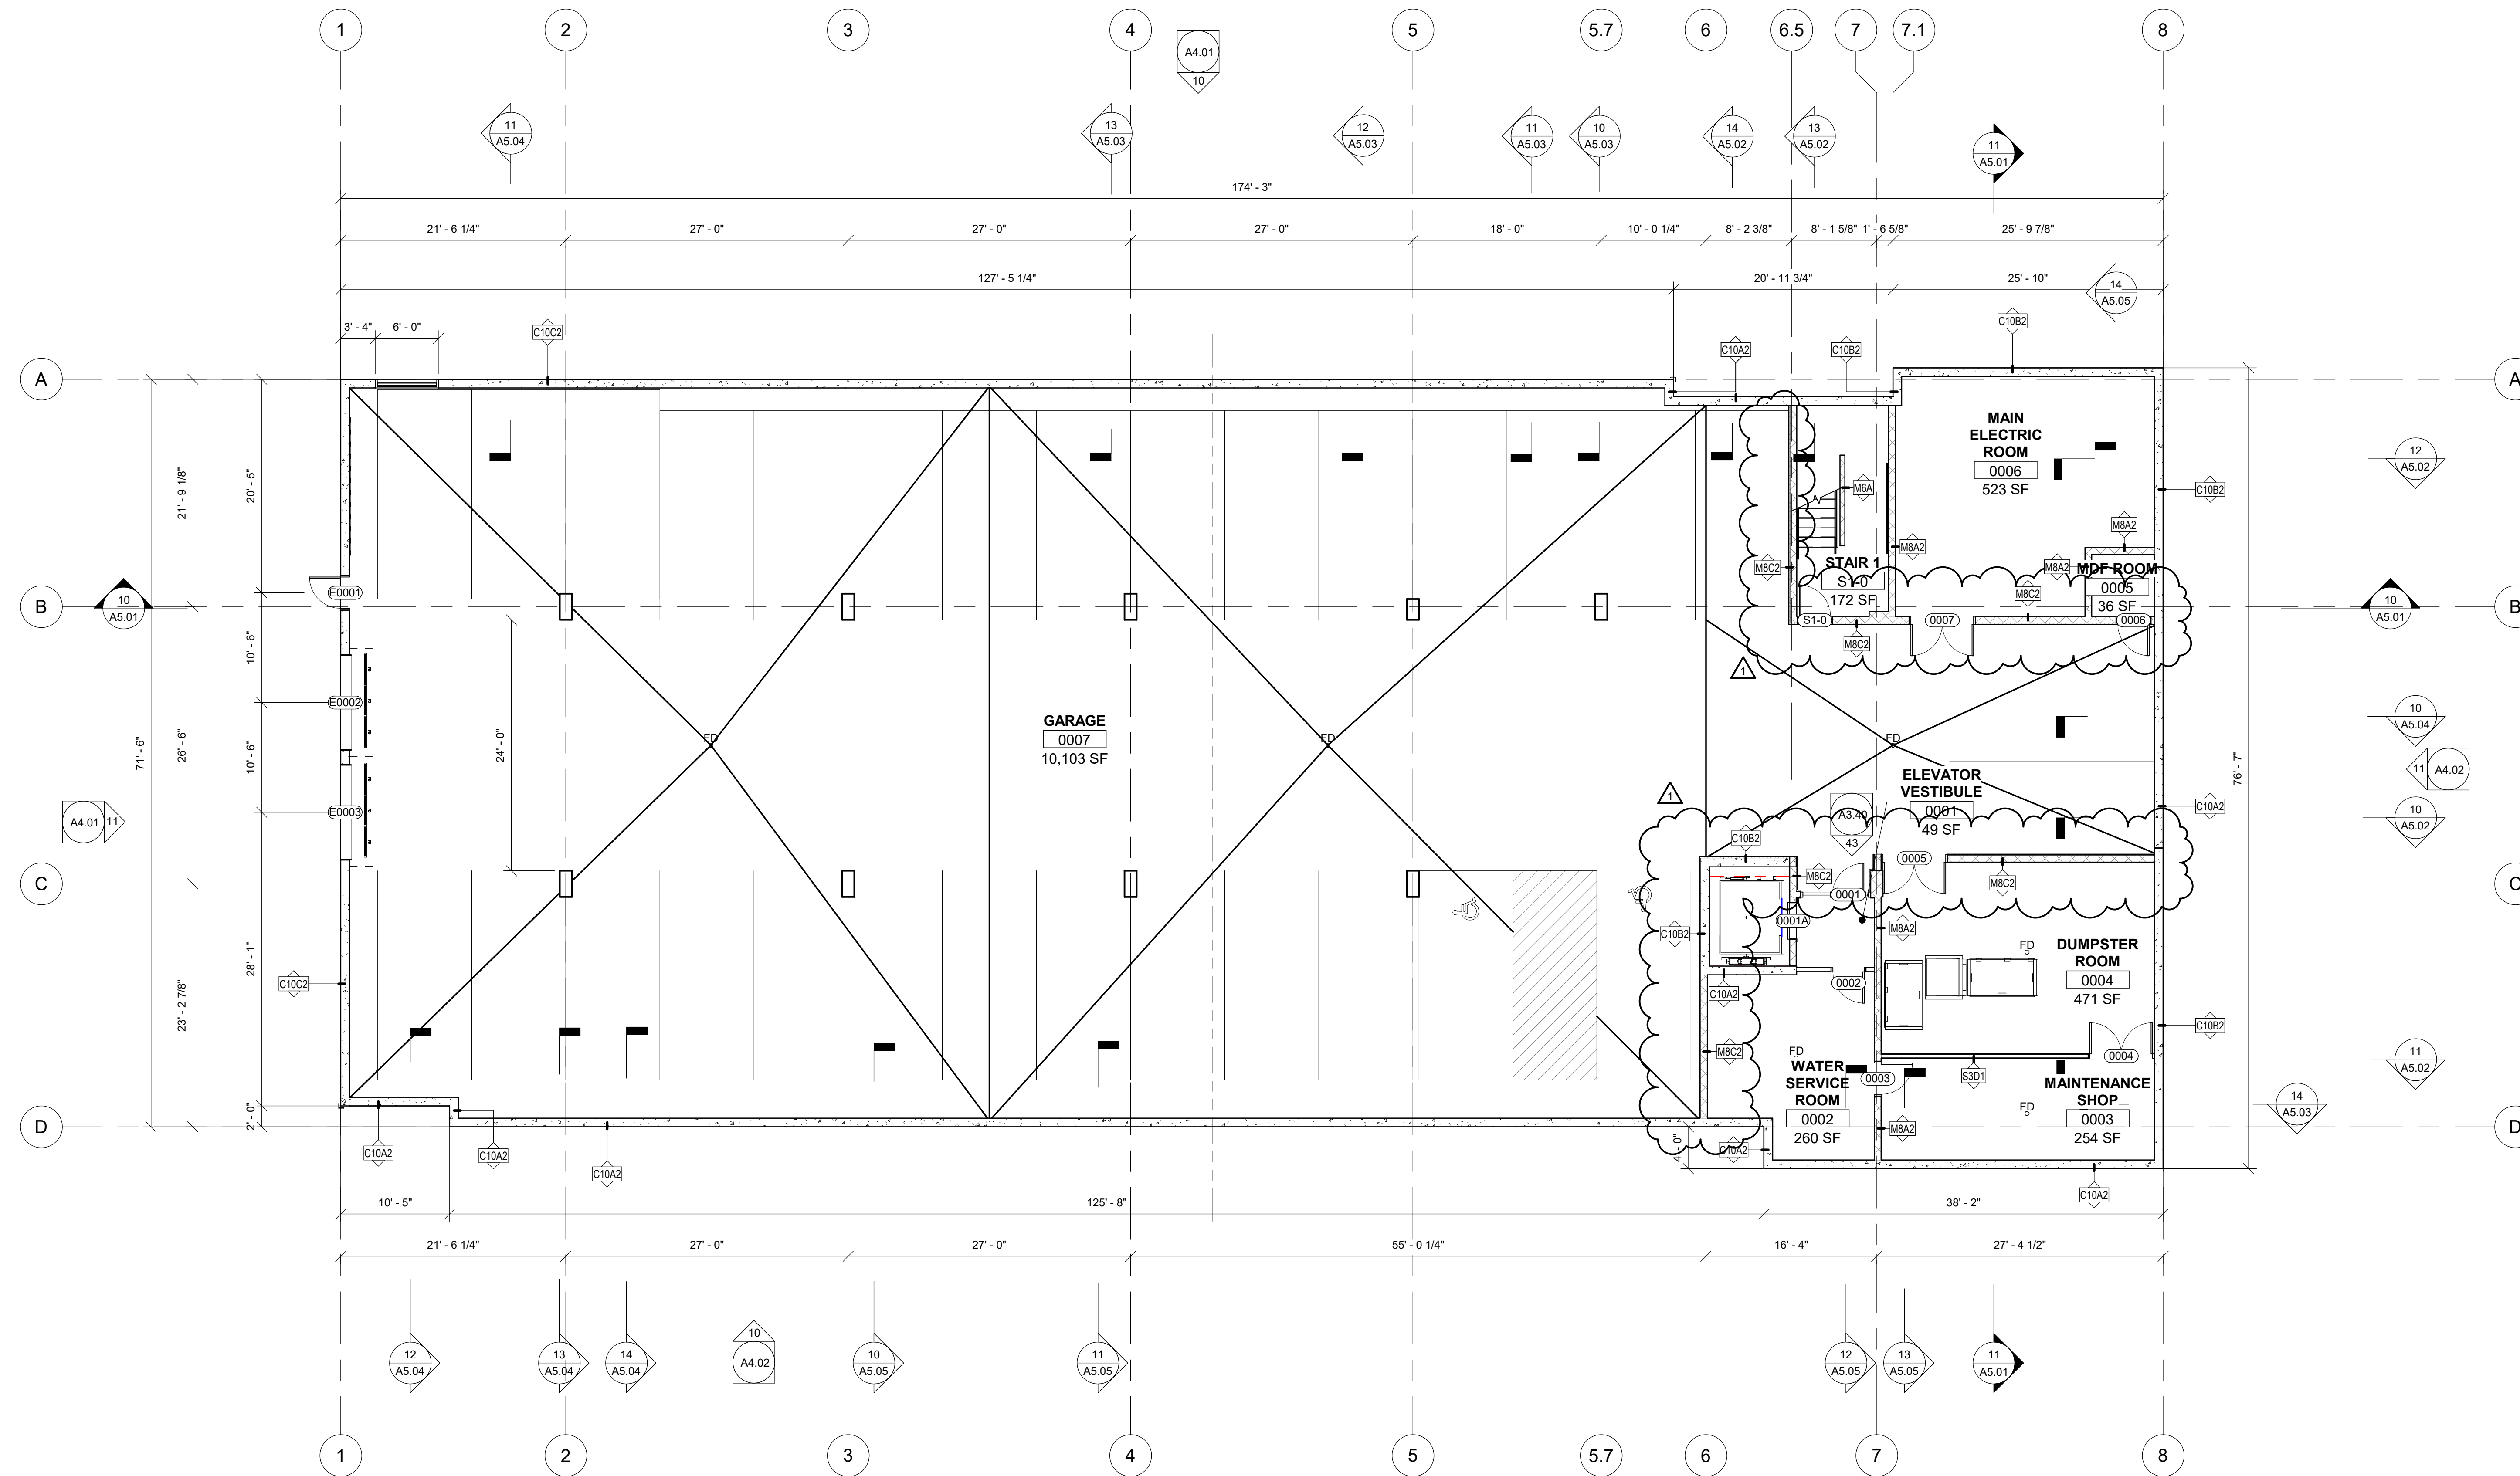

10 OVERALL FLOOR PLAN - GARAGE LEVEL  
 Scale: 1/8" = 1'-0"

Consultant:

Revision:

1 08/6/21 Revision 1


Architect of Record:

Drawn: MG

Checked: Checker

Scale: As indicated

Key Plan:

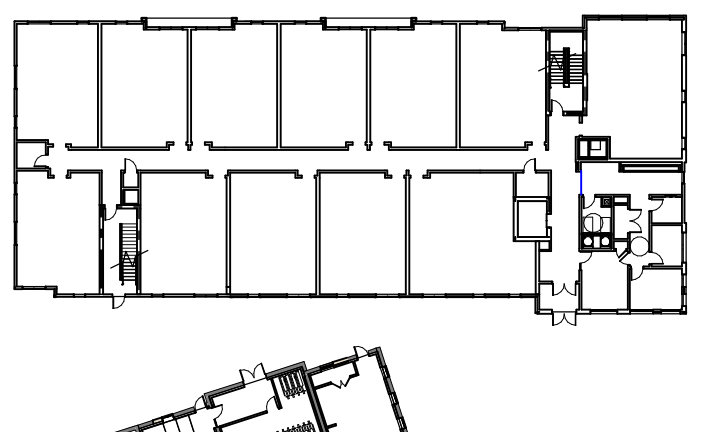

Project Name:  
**25 Delaware Ave**

25 Delaware Avenue  
 Albany, NY

Sheet Name:

**OVERALL  
 GARAGE LEVEL**

Project Number:

18018

Issue Date:

JULY 21, 2021

Sheet Number:

**A1.00**

Consultant:

Revision:

1 08/6/21 Revision 1

Architect of Record:

Drawn: MG

Checked: Checker

Scale: 1/8" = 1'-0"

Key Plan:

Project Name:  
**25 Delaware Ave**

25 Delaware Avenue  
 Albany, NY

Sheet Name:

**OVERALL SLAB  
 PLAN GARAGE**

Project Number:


18018

Issue Date:

JULY 21, 2021

Sheet Number:

**A1.00s**

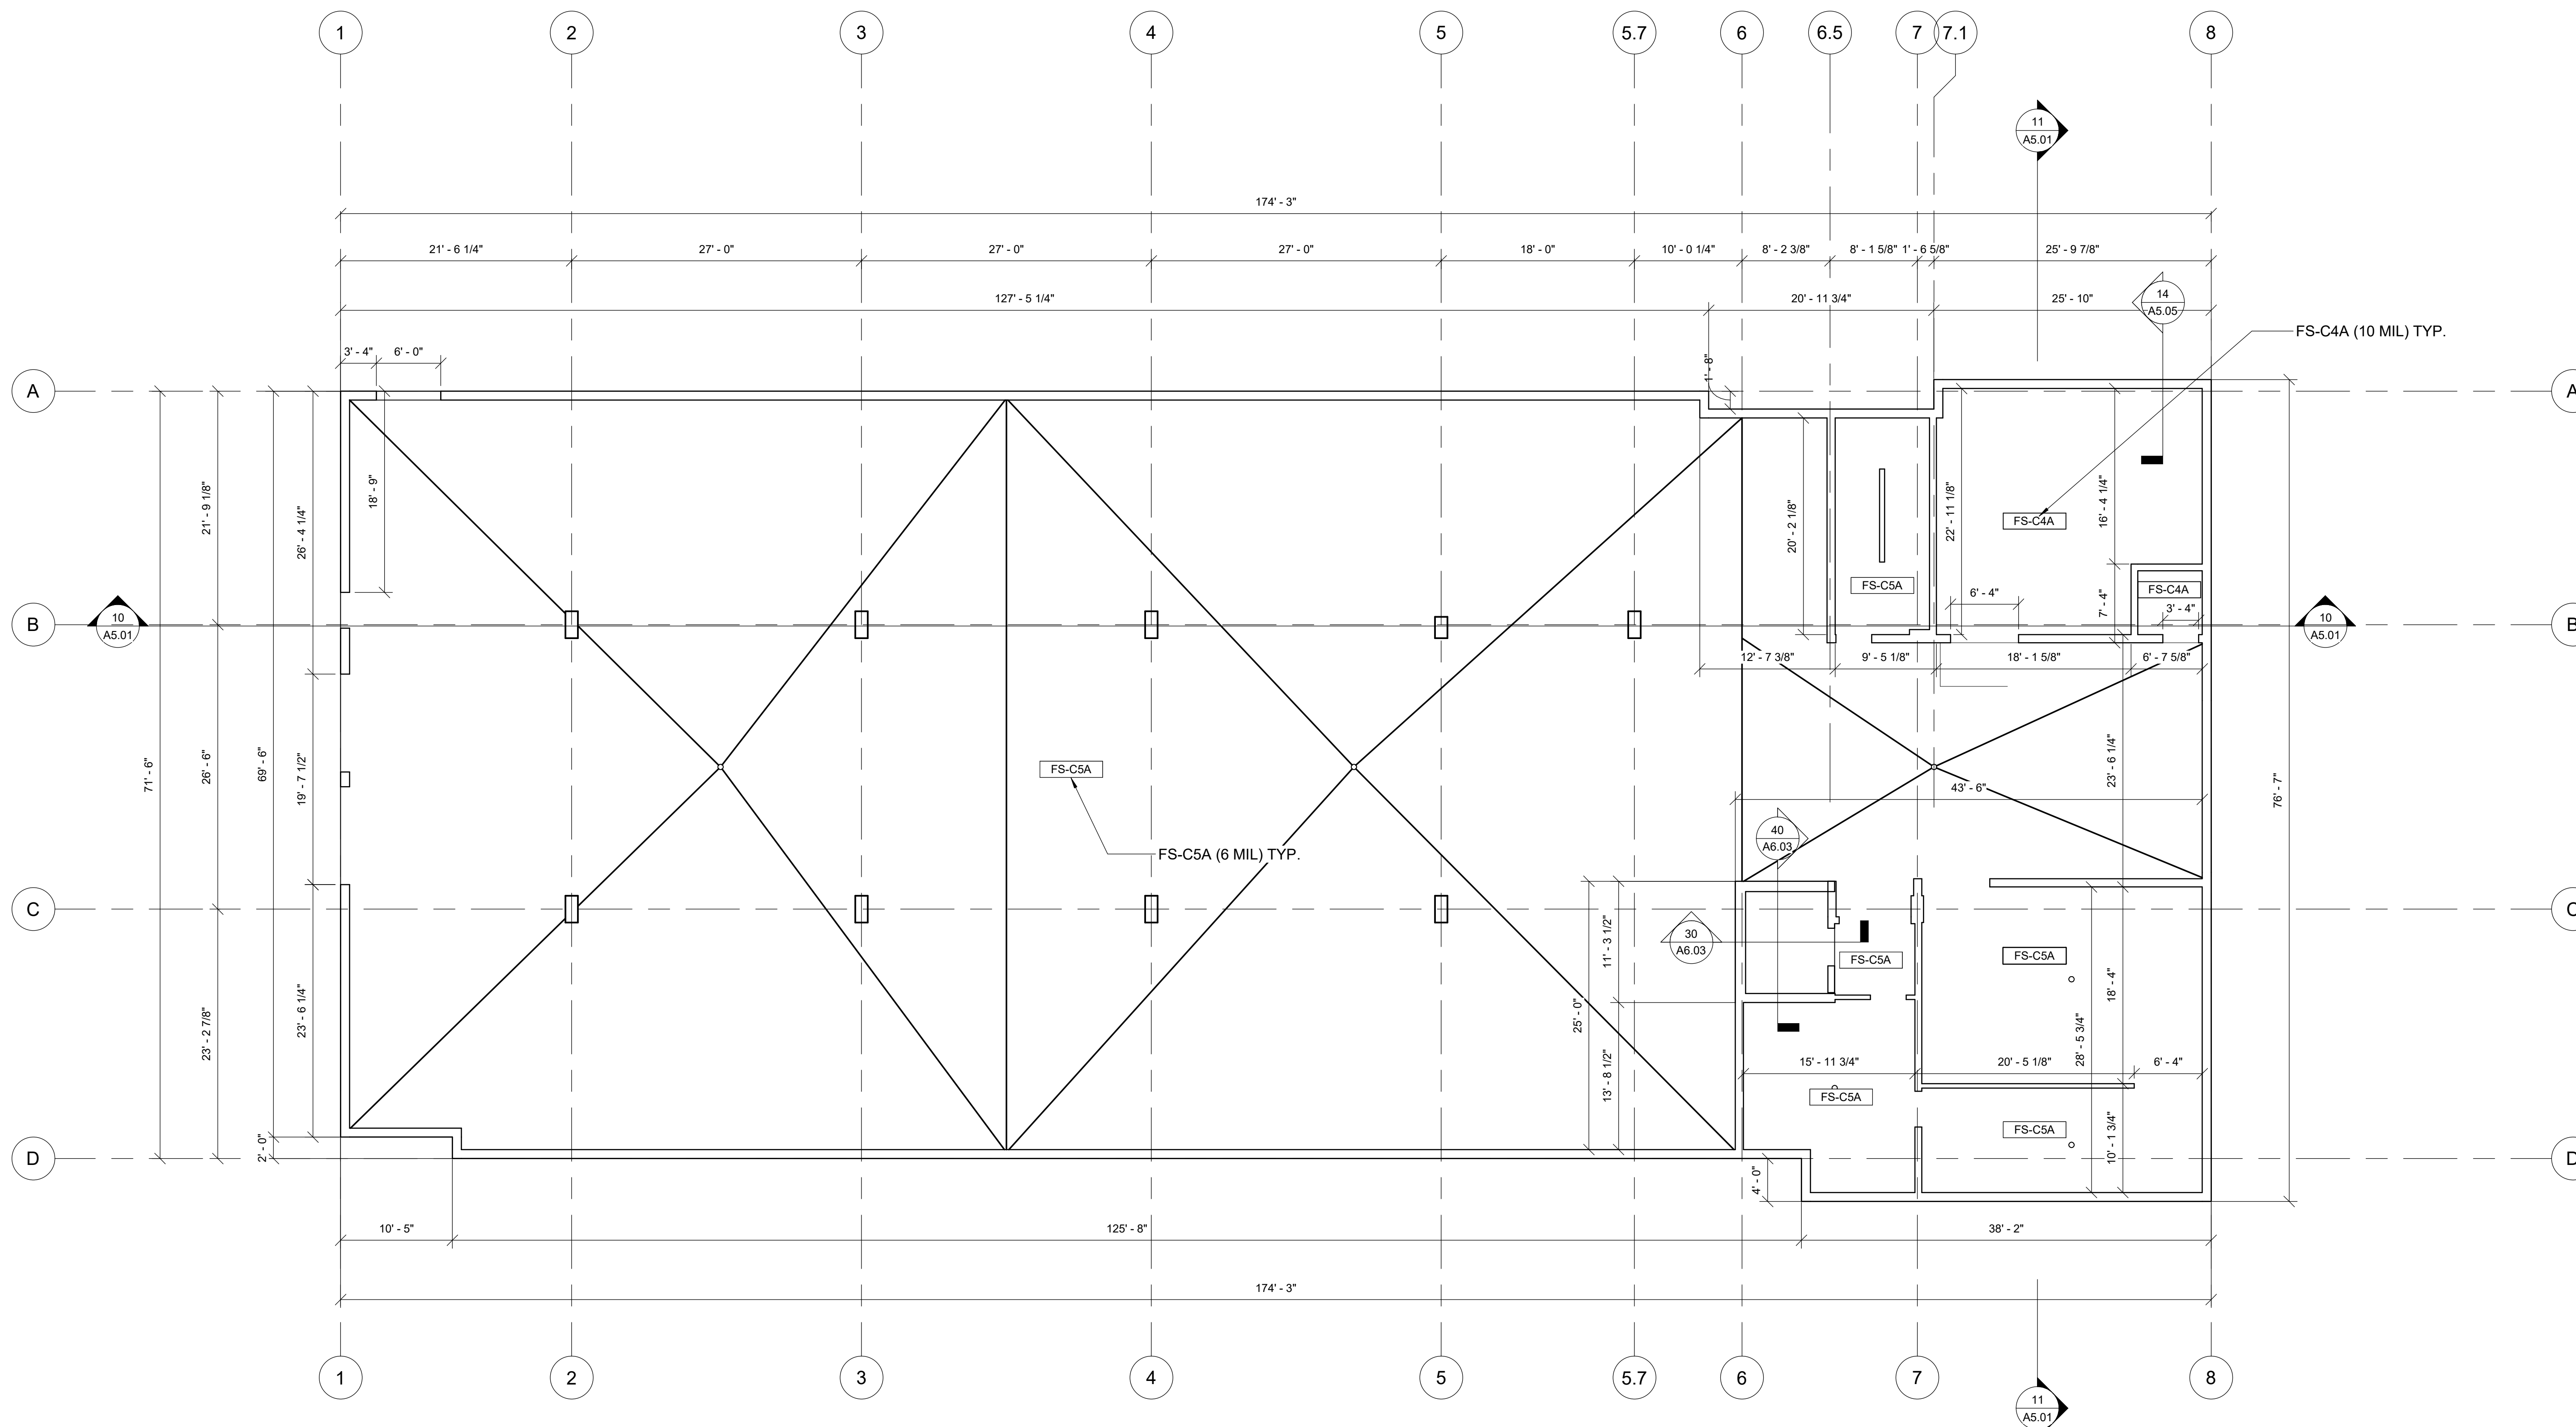

10 OVERALL SLAB PLAN - GARAGE  
 Scale: 1/8" = 1'-0"



Consultant:

Revision:


Architect of Record:

Drawn: MD

Checked: MD

Scale: As indicated

Key Plan:

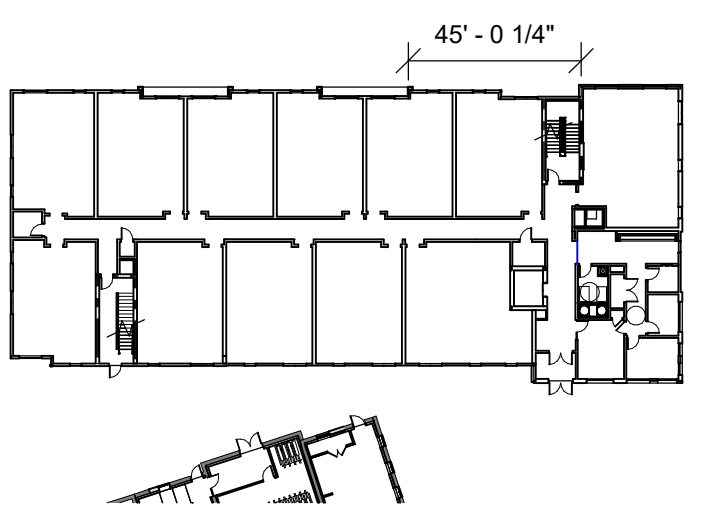

Project Name:  
**25 Delaware Ave**

25 Delaware Avenue  
 Albany, NY

Sheet Name:

**OVERALL PLAN  
 LEVEL 1**

Project Number:


18018

Issue Date:

JULY 21, 2021

Sheet Number:

**A1.01**

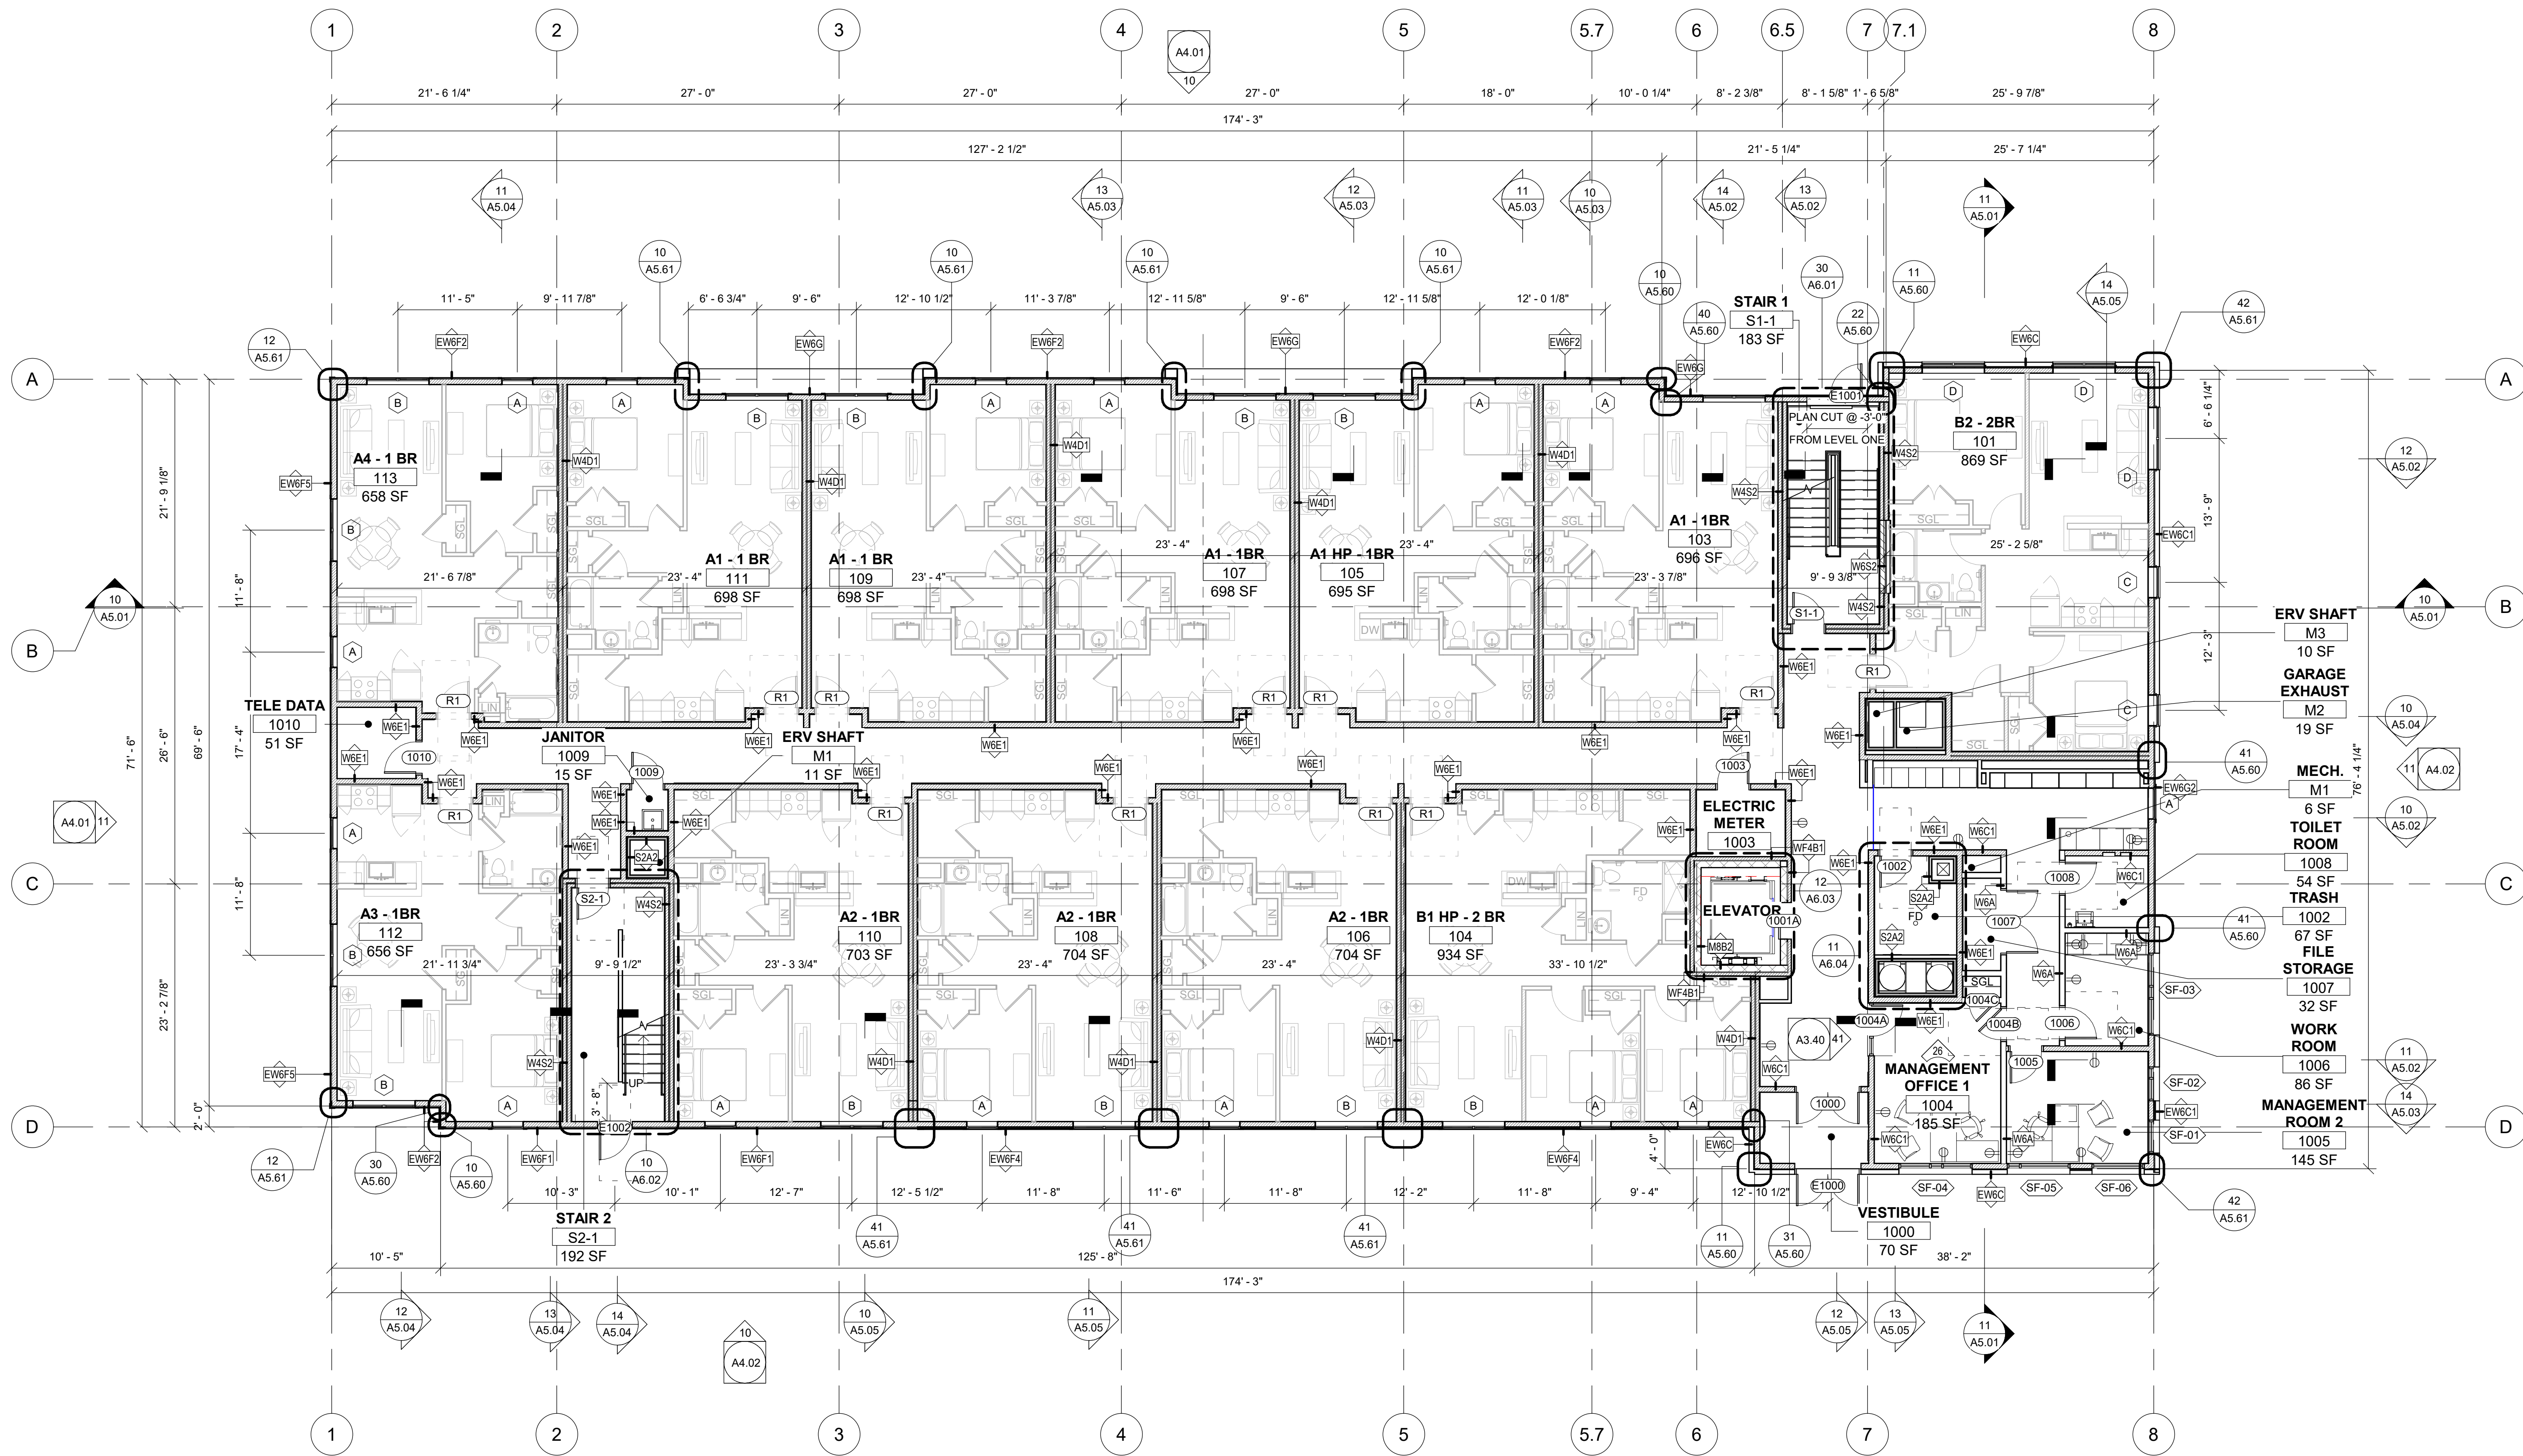

10 OVERALL FLOOR PLAN - LEVEL 1  
 Scale: 1/8" = 1'-0"

Consultant:

Revision:

Architect of Record:

Drawn: MG

Checked: Checker

Scale: 1/8" = 1'-0"

Key Plan:

Project Name:  
**25 Delaware Ave**

25 Delaware Avenue  
 Albany, NY

Sheet Name:

**OVERALL SLAB  
 PLAN LEVEL 1**

Project Number:


18018

Issue Date:

JULY 21, 2021

Sheet Number:

**A1.01s**

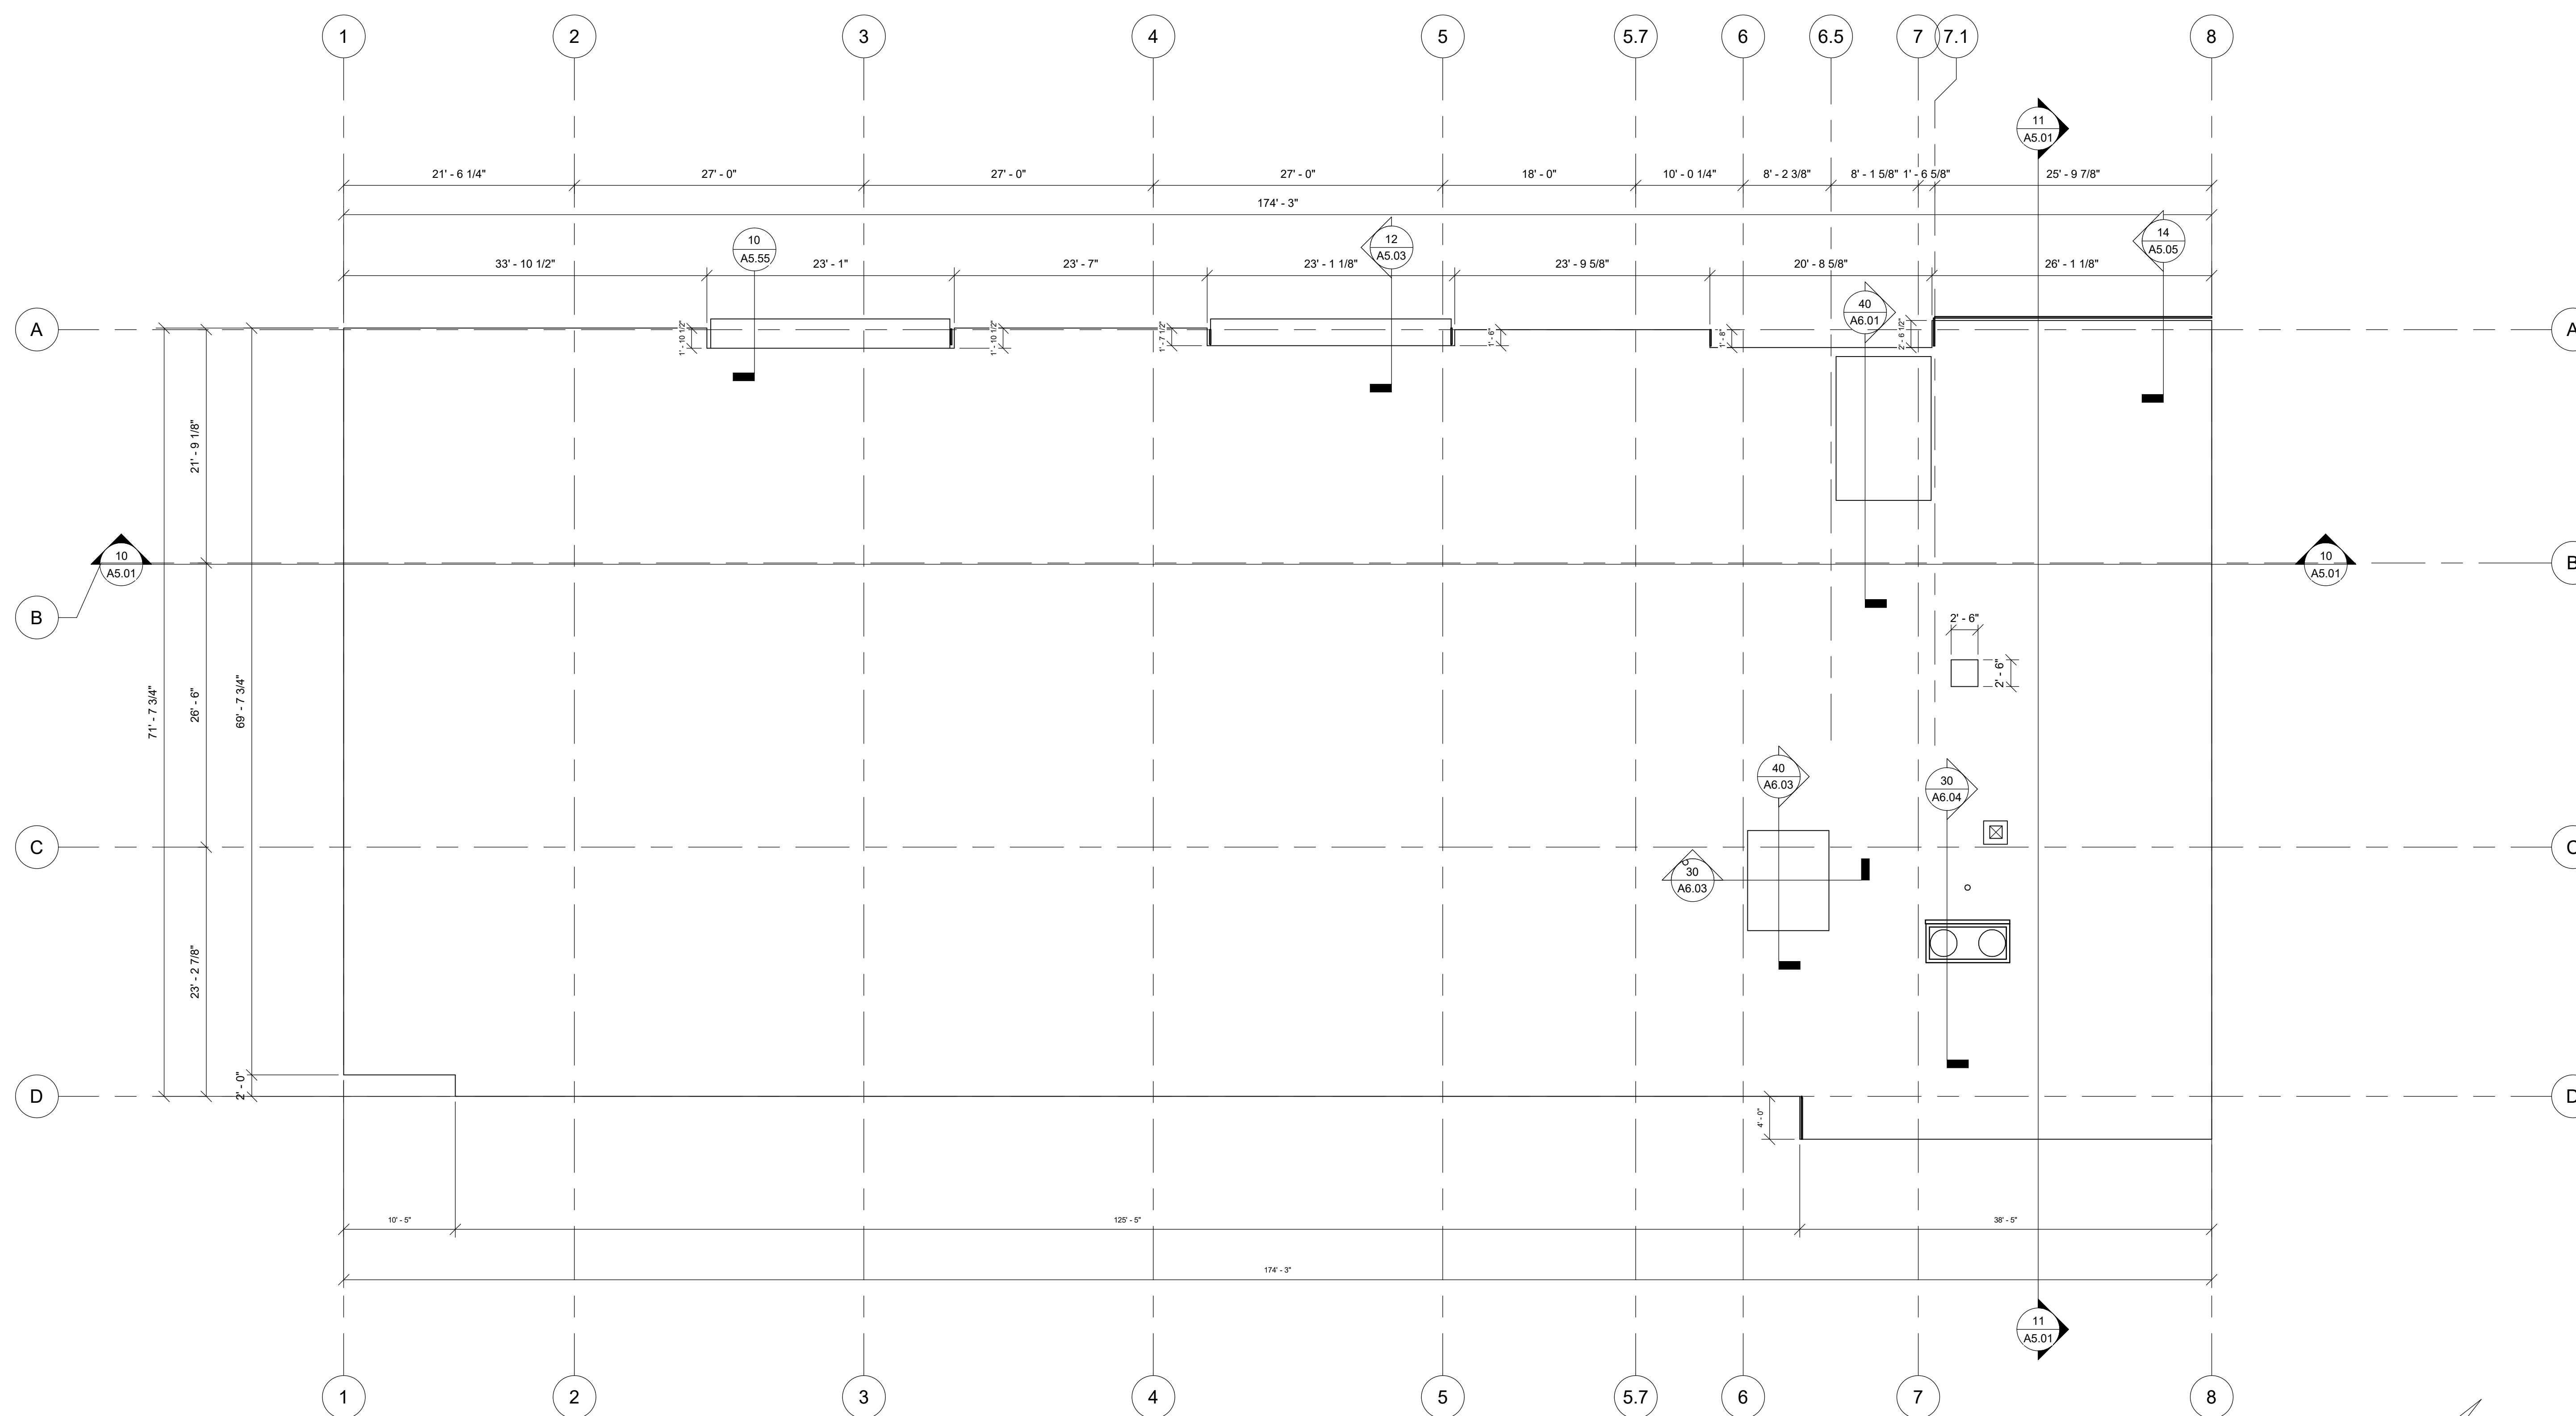

10 OVERALL SLAB PLAN - LEVEL 1  
 Scale: 1/8" = 1'-0"



Consultant:

Revision:


Architect of Record:

Drawn: MG

Checked: Checker

Scale: As indicated

Key Plan:

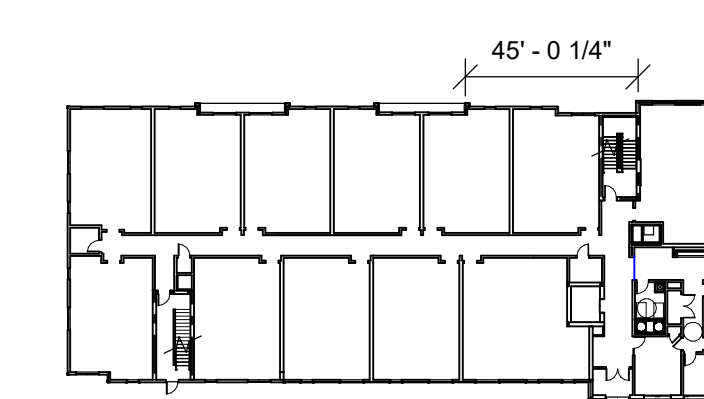

Project Name:  
**25 Delaware Ave**

25 Delaware Avenue  
 Albany, NY

Sheet Name:

**OVERALL PLAN  
 LEVEL 2**

Project Number:


18018

Issue Date:

JULY 21, 2021

Sheet Number:

**A1.02**

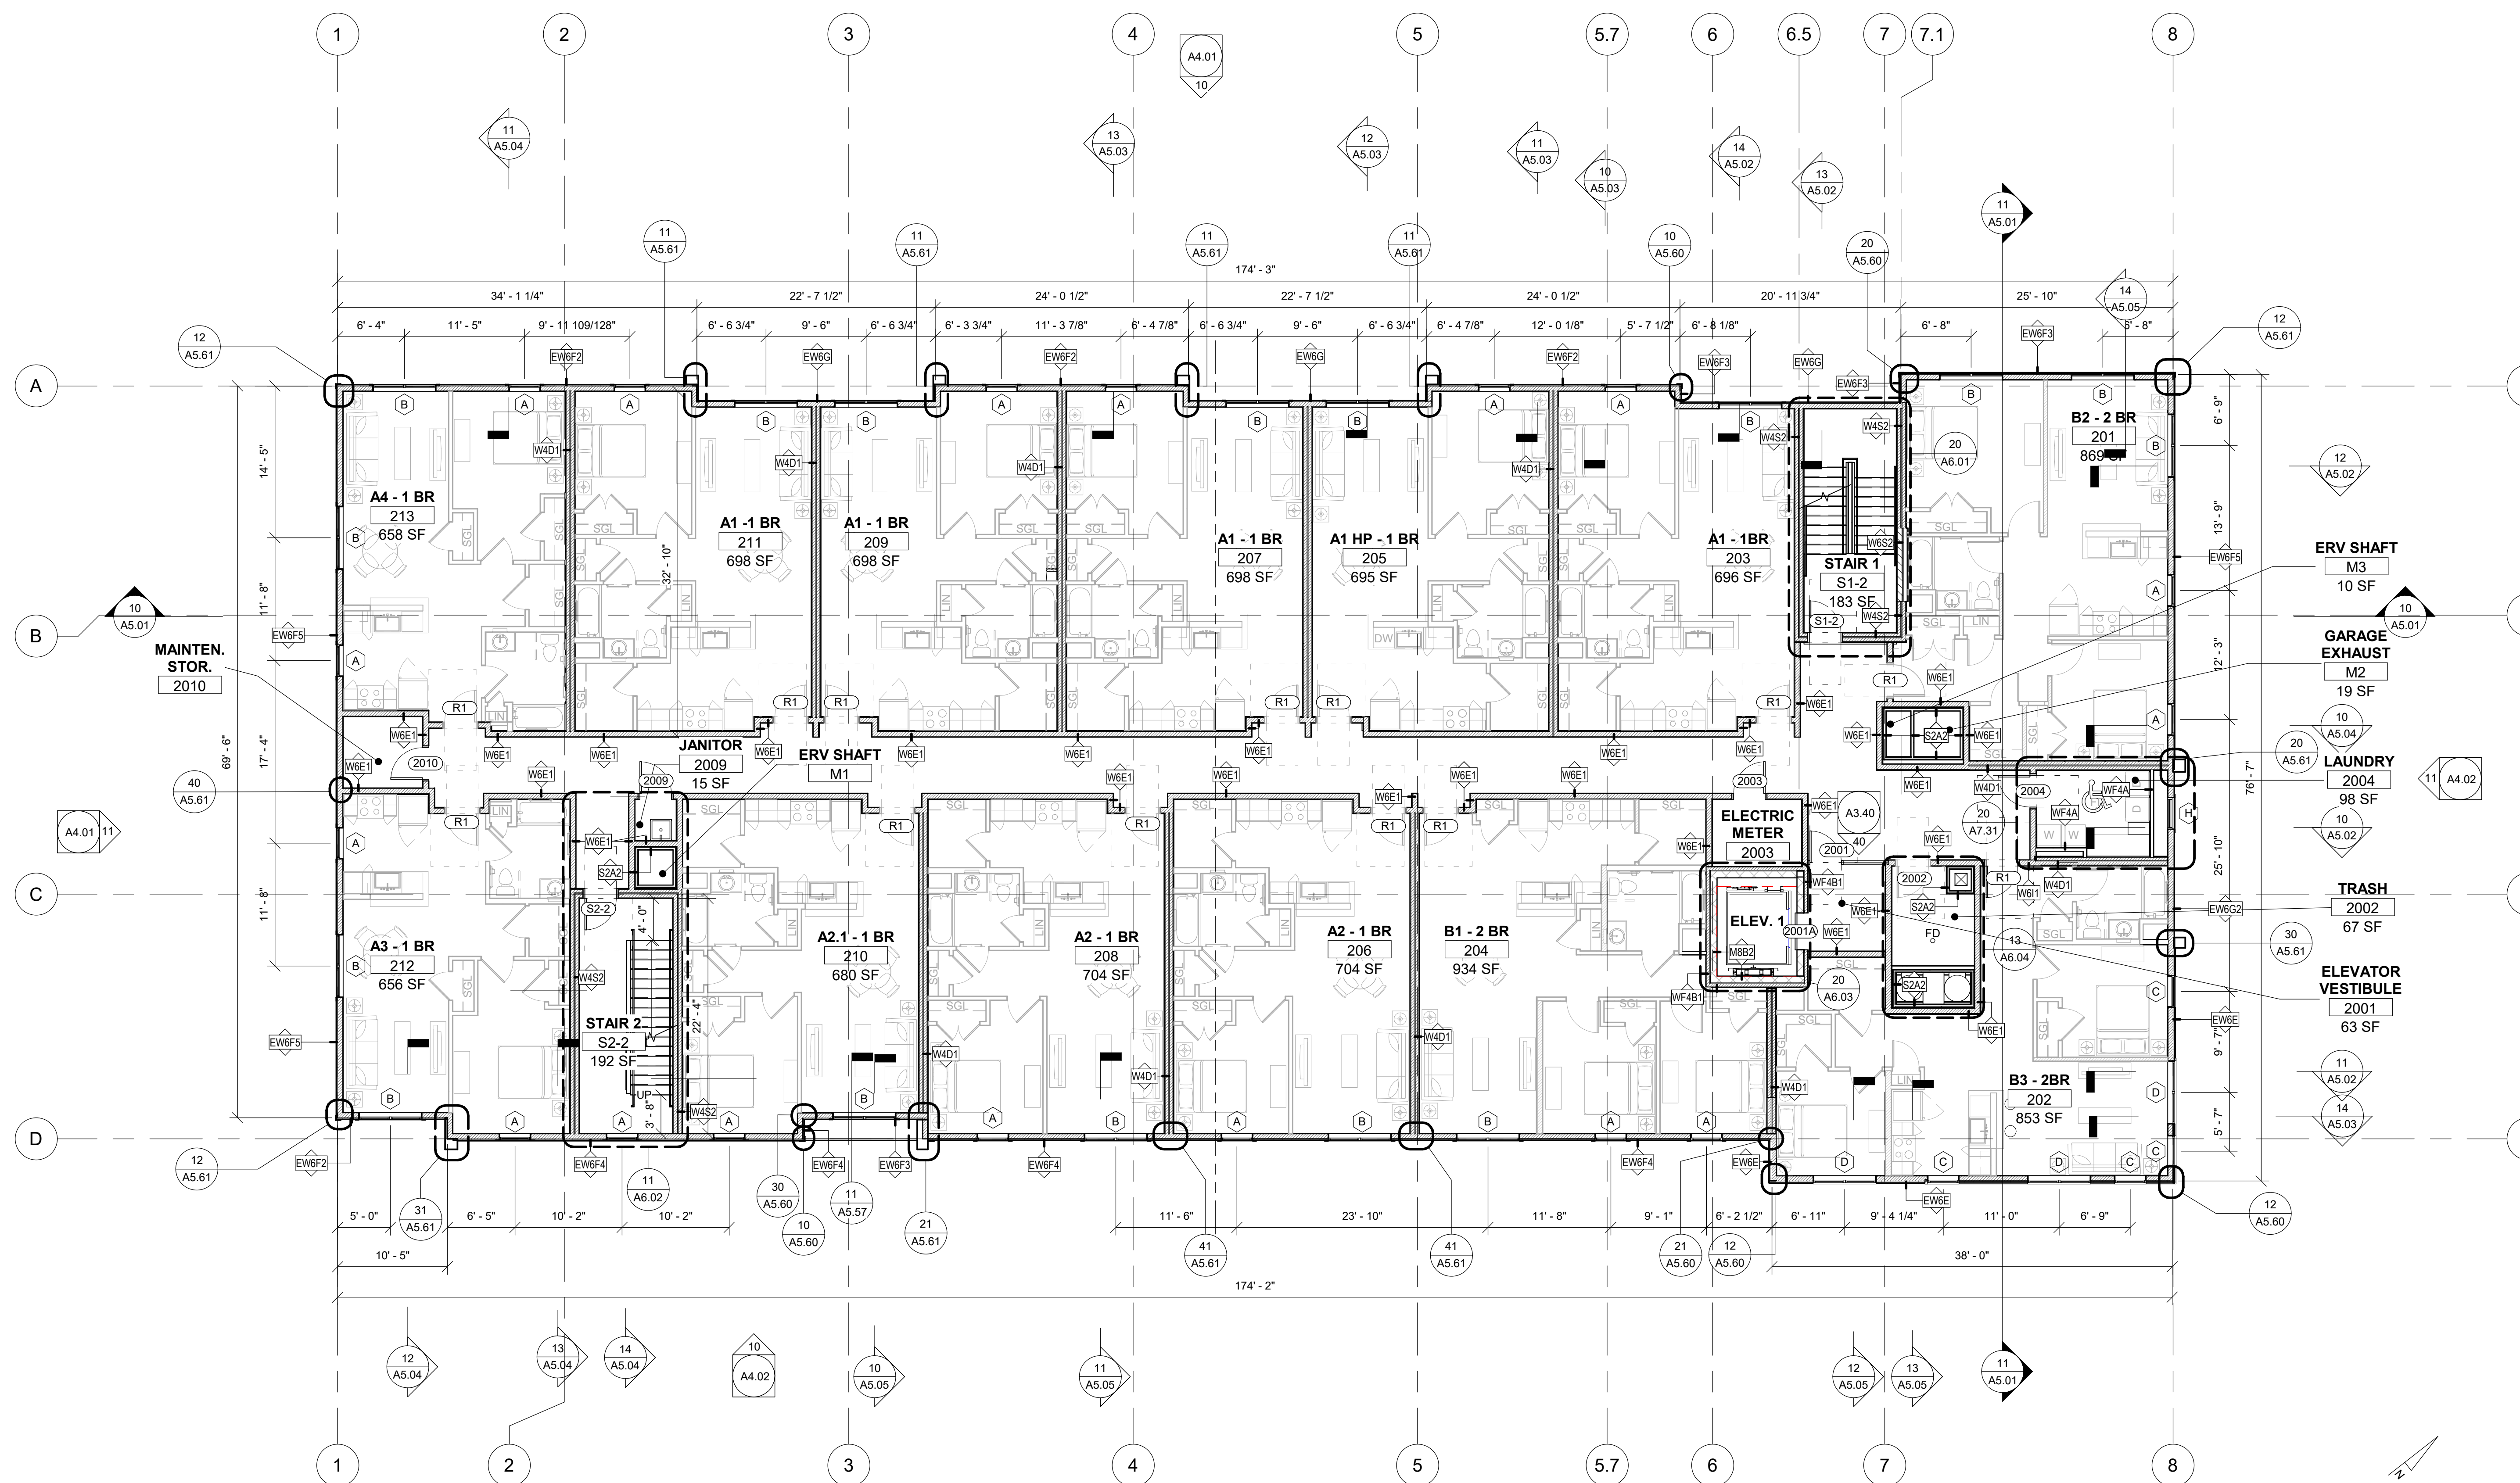

10 OVERALL FLOOR PLAN - LEVEL 2  
 Scale: 1/8" = 1'-0"



Consultant:

Revision:


Architect of Record:

Drawn: MG

Checked: Checker

Scale: As indicated

Key Plan:

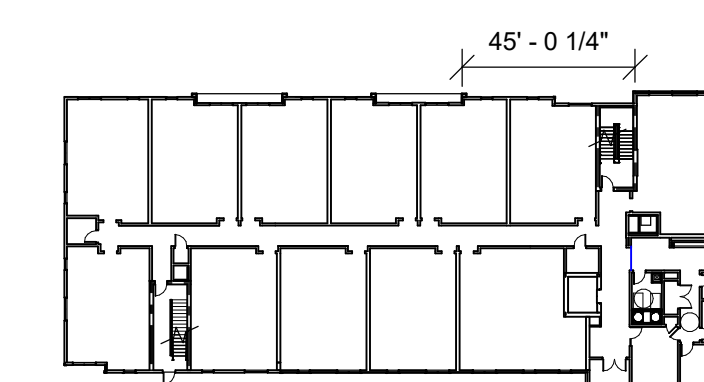

Project Name:  
**25 Delaware Ave**

25 Delaware Avenue  
 Albany, NY

Sheet Name:

**OVERALL PLAN  
 LEVEL 3**

Project Number:


18018

Issue Date:

JULY 21, 2021

Sheet Number:

**A1.03**

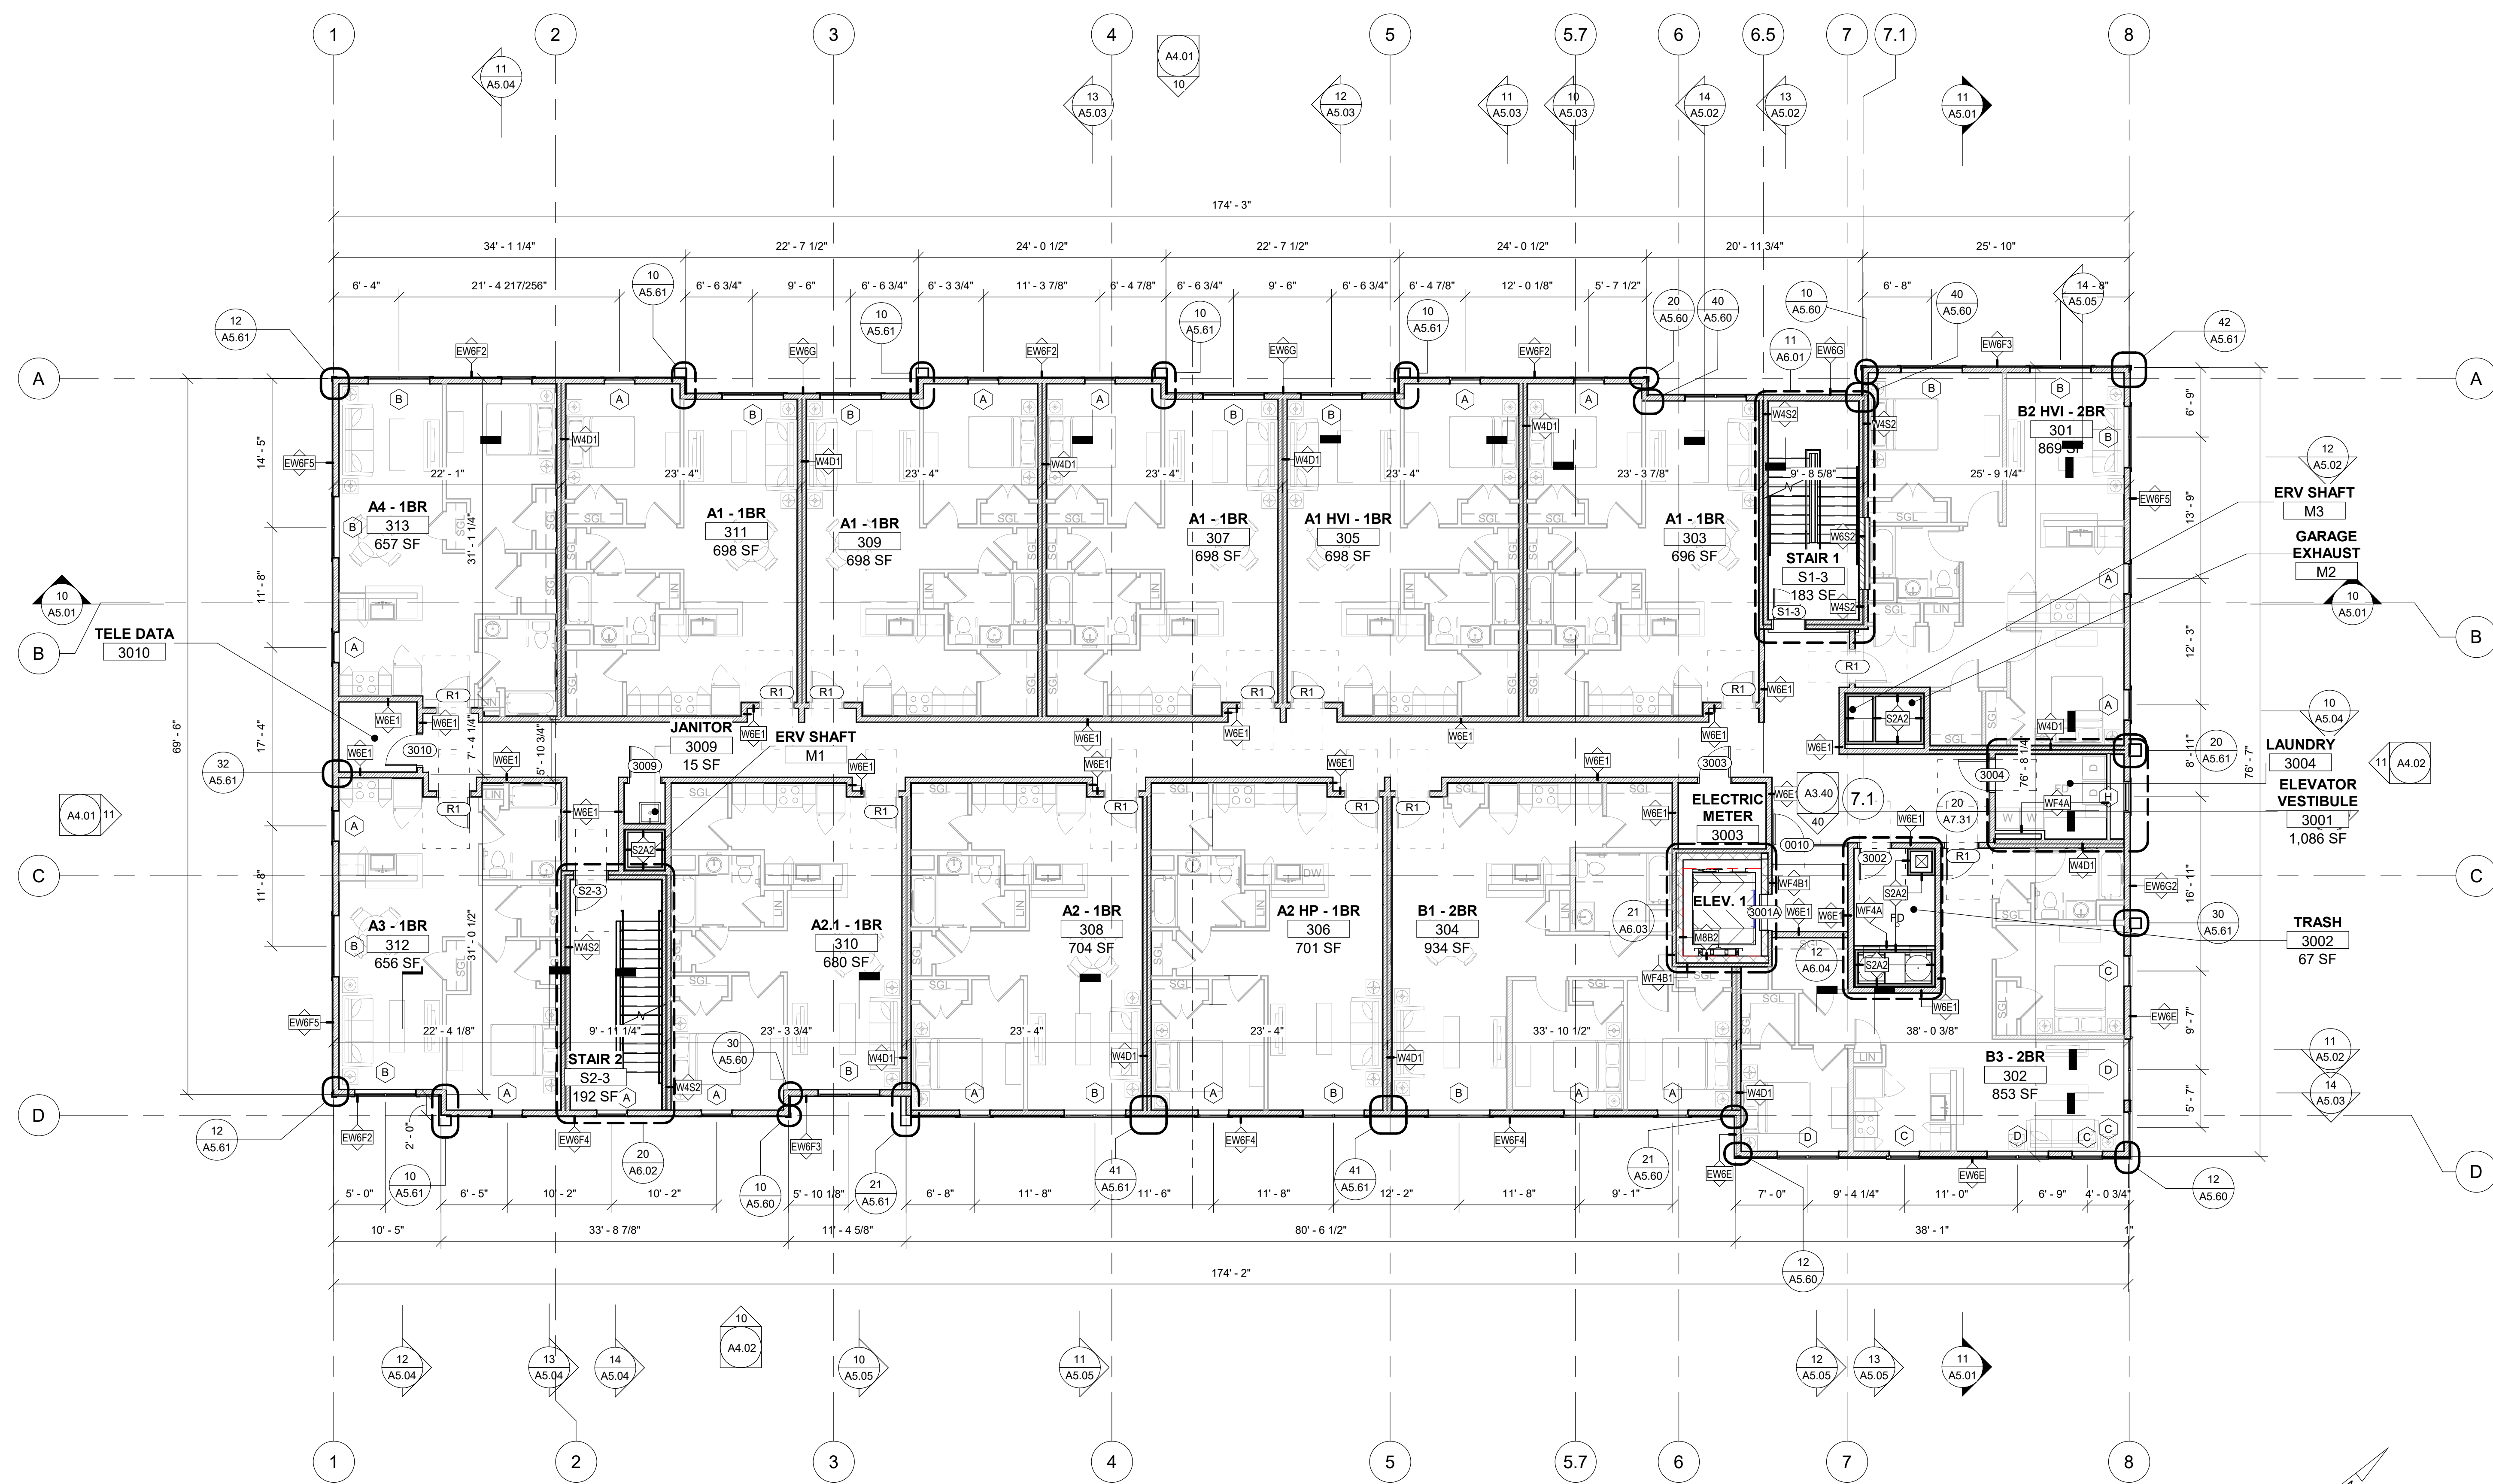

10 OVERALL FLOOR PLAN - LEVEL 3  
 Scale: 1/8" = 1'-0"



Consultant:

Revision:


Architect of Record:

Drawn: MG

Checked: Checker

Scale: As indicated

Key Plan:

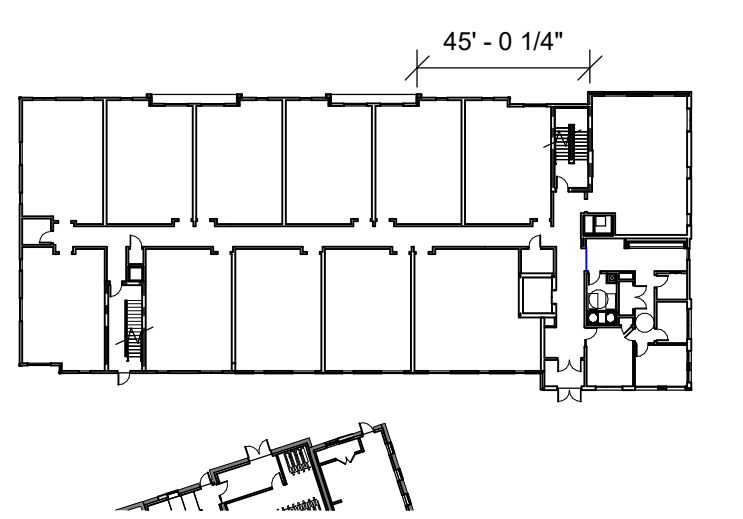

Project Name:  
**25 Delaware Ave**

25 Delaware Avenue  
 Albany, NY

Sheet Name:

**OVERALL PLAN  
 LEVEL 4**

Project Number:


18018

Issue Date:

JULY 21, 2021

Sheet Number:

**A1.04**

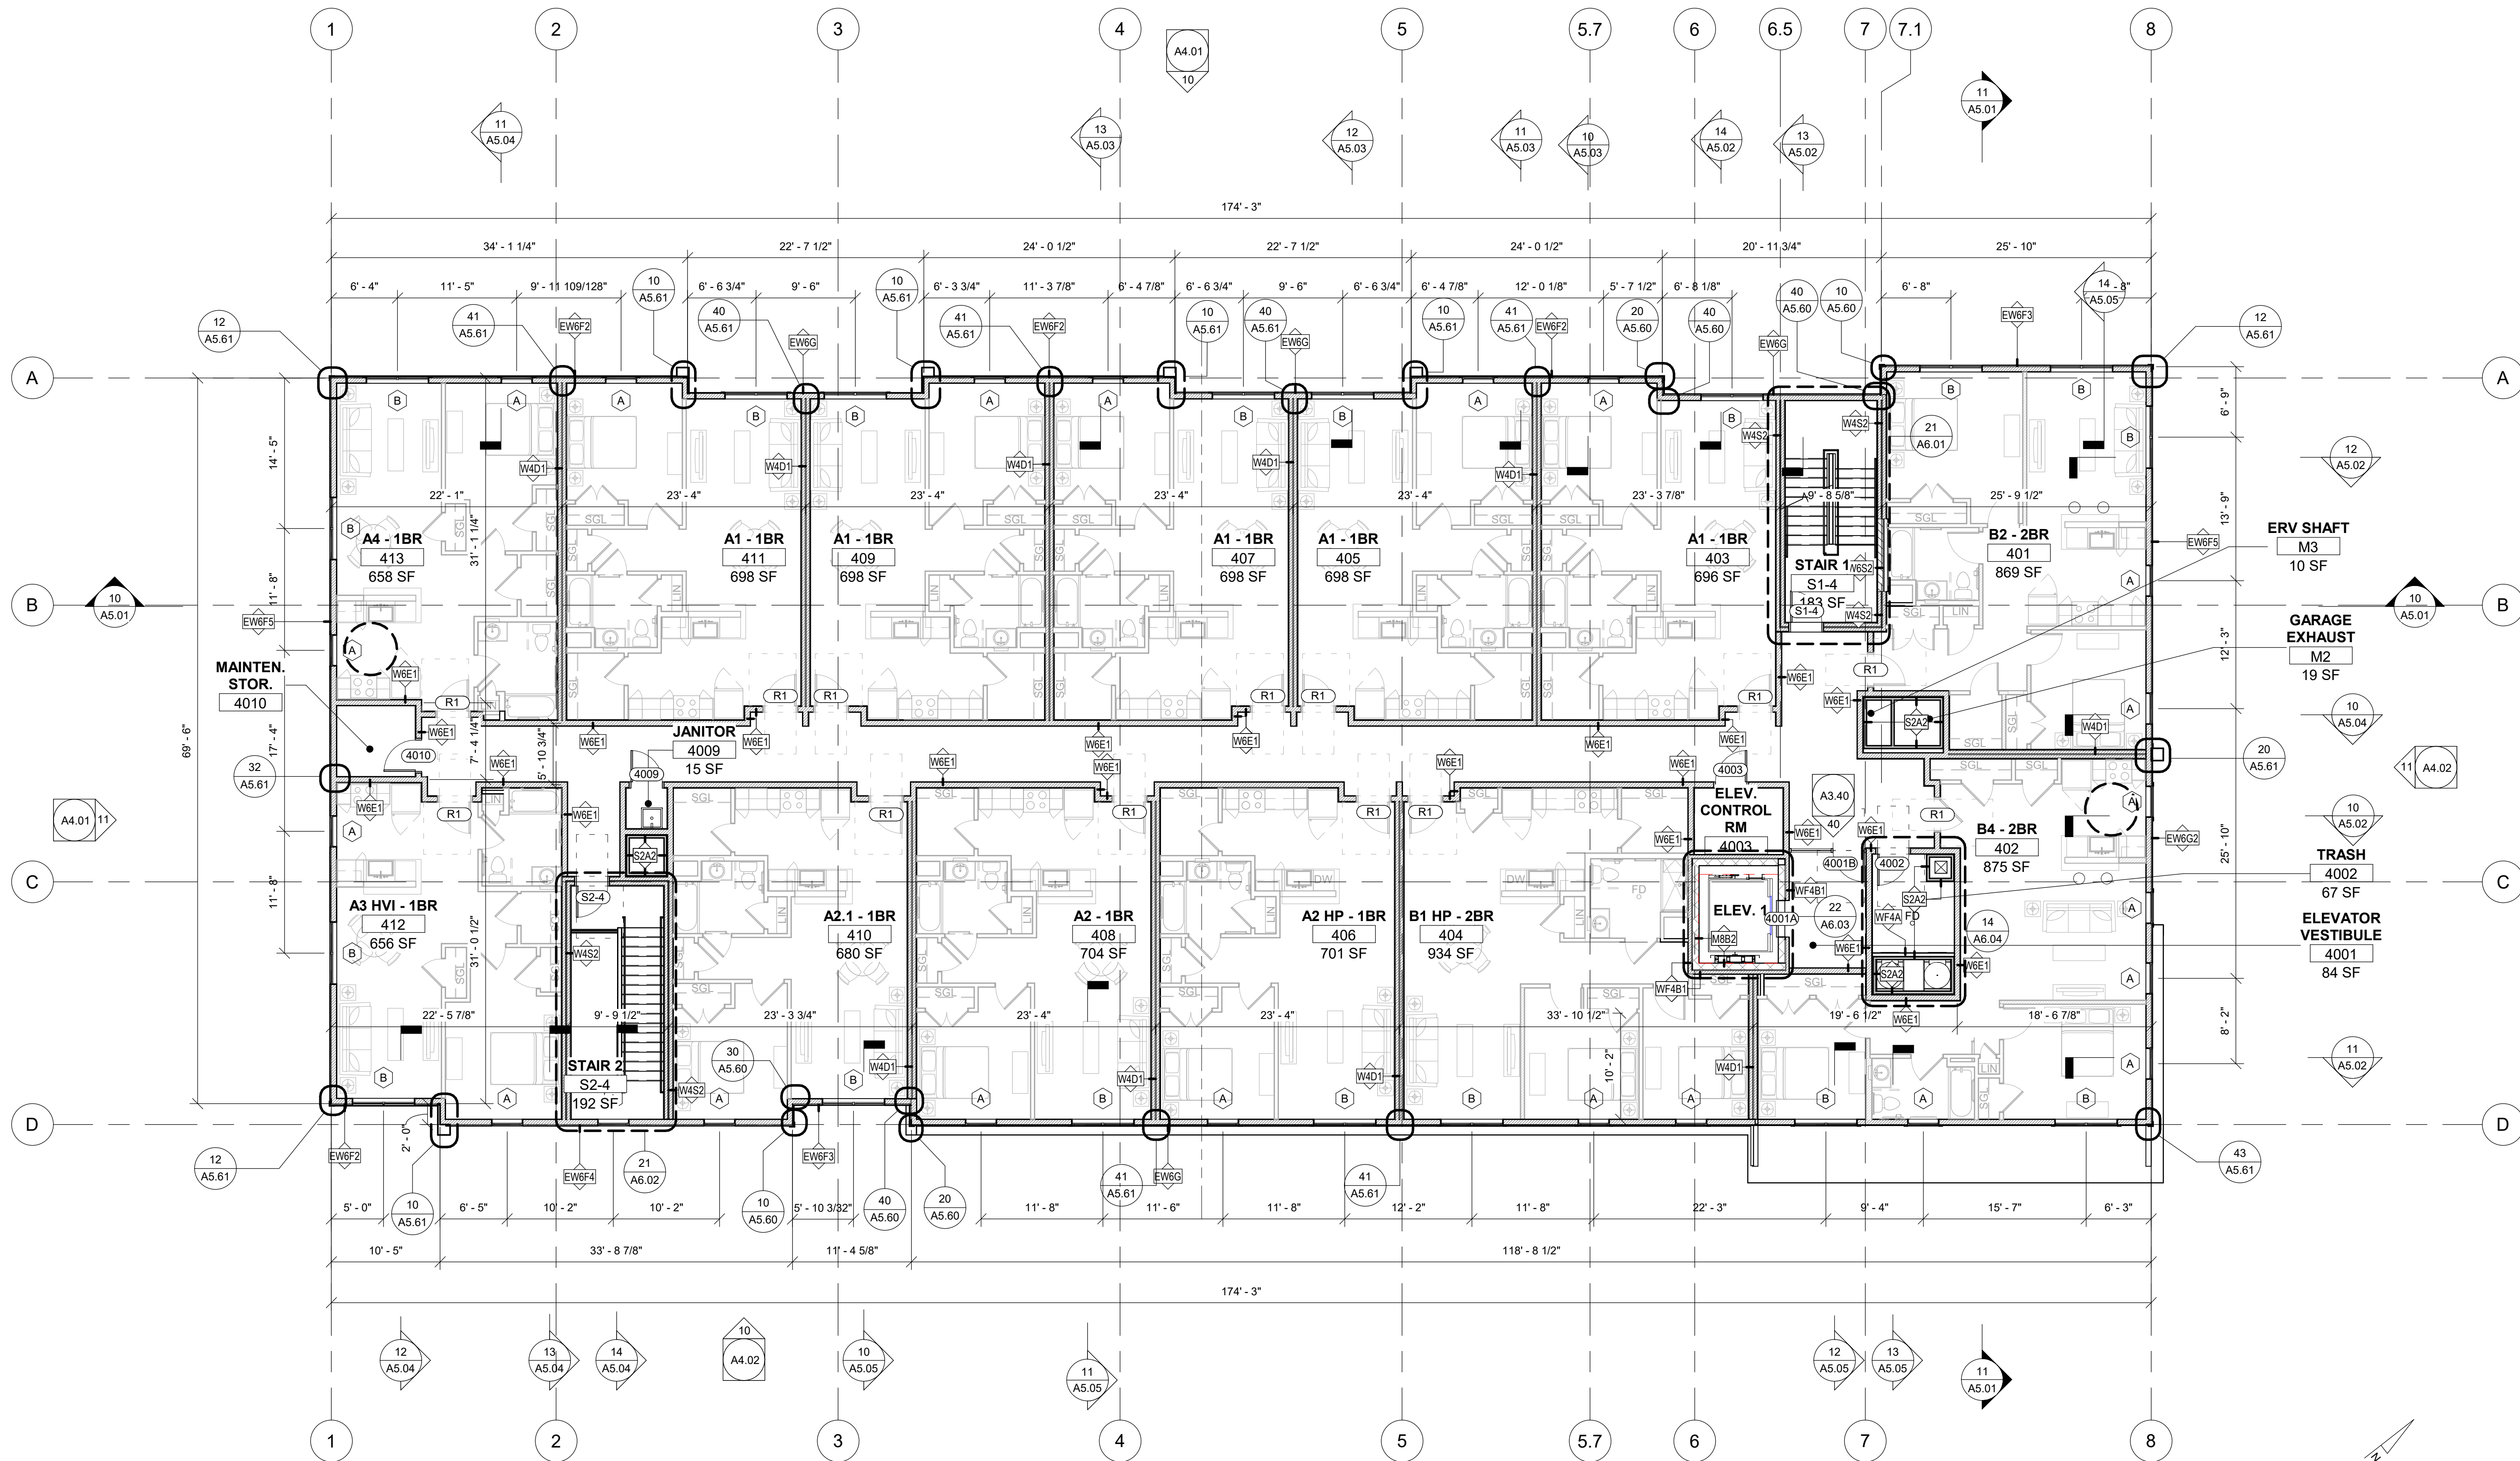

10 OVERALL PLAN - LEVEL 4  
 Scale: 1/8" = 1'-0"

Consultant:

Revision:


Architect of Record:

Drawn: Author

Checked: Checker

Scale: As indicated

Key Plan:

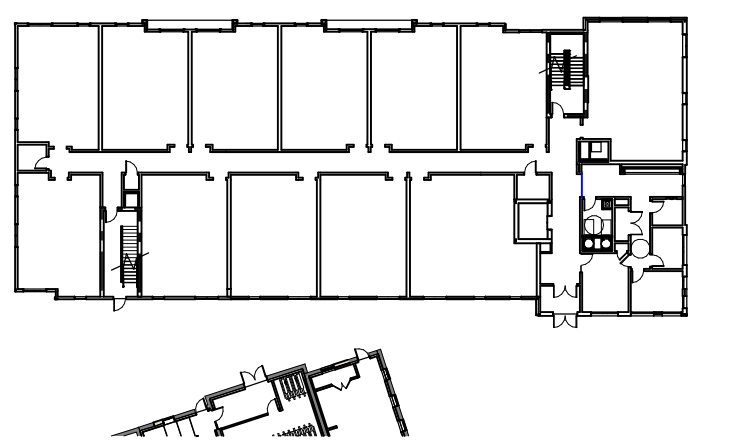

Project Name:  
**25 Delaware Ave**

25 Delaware Avenue  
 Albany, NY

Sheet Name:

**OVERALL ROOF PLAN**

Project Number:


18018

Issue Date:

JULY 21, 2021

Sheet Number:

**A1.05**

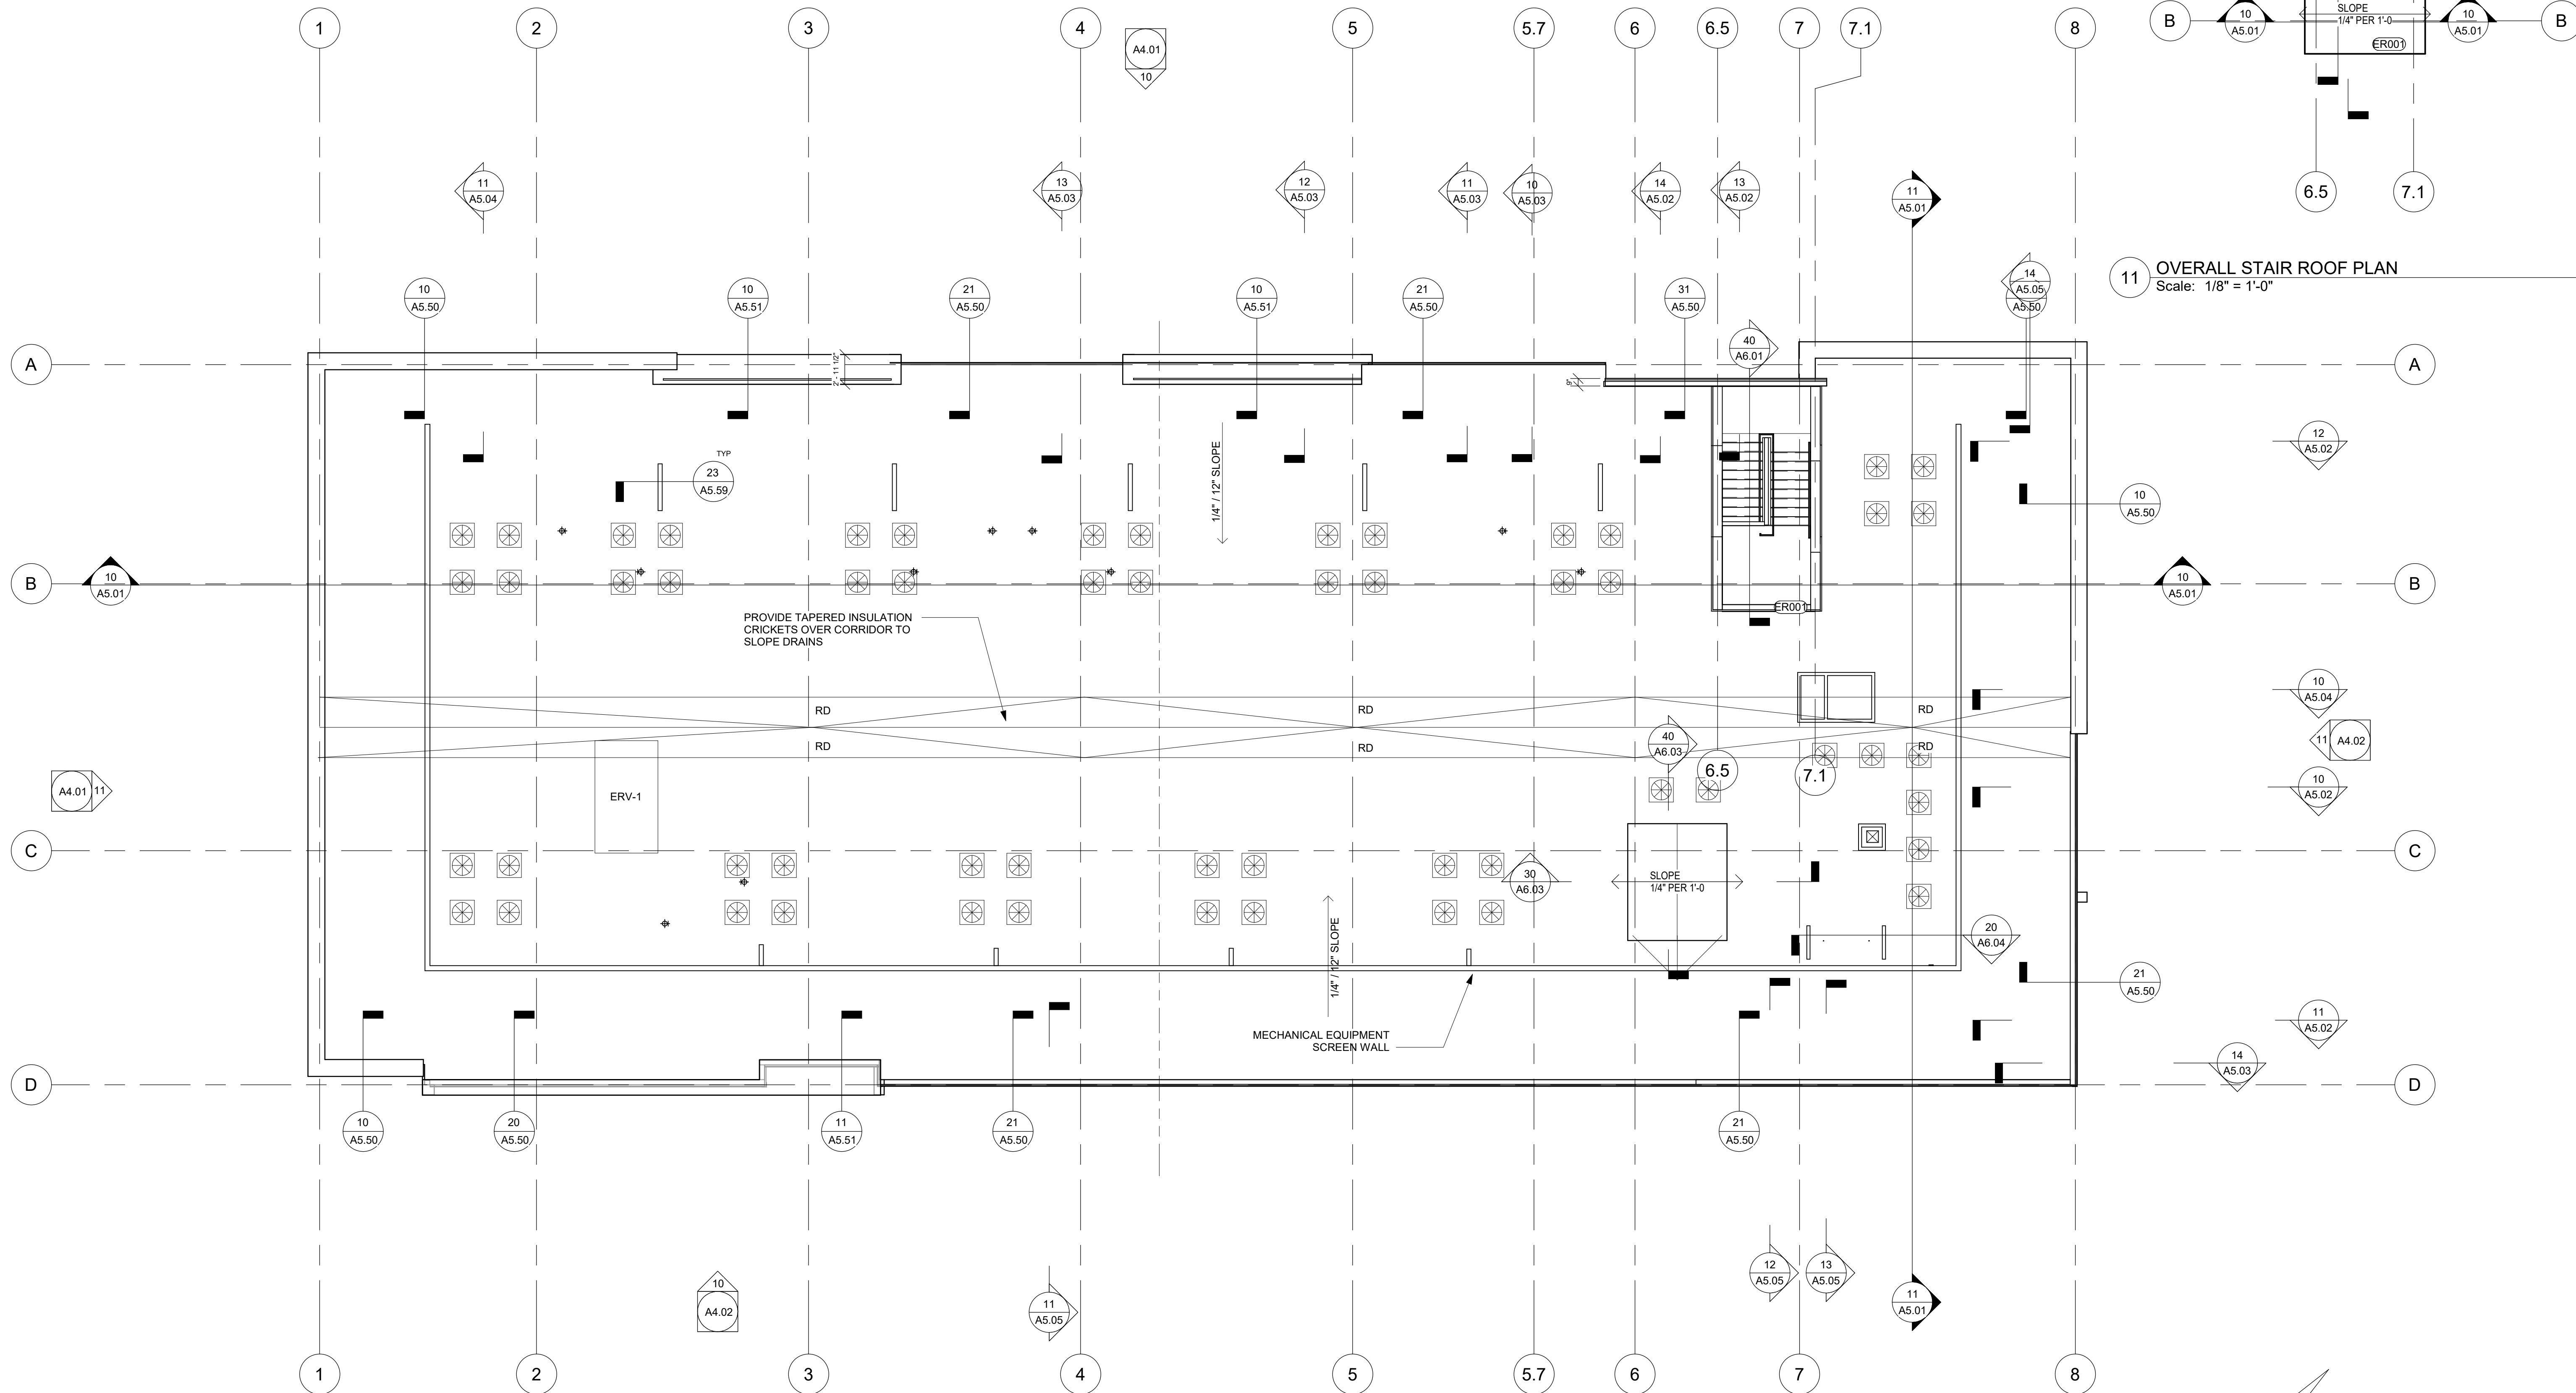

**11 OVERALL STAIR ROOF PLAN**  
 Scale: 1/8" = 1'-0"

**10 OVERALL ROOF PLAN**  
 Scale: 1/8" = 1'-0"



Consultant:

Revision:

1 08/6/21 Revision 1

Architect of Record:

Drawn: Author

Checked: Checker

Scale: 1/8" = 1'-0"

Key Plan:

Project Name:  
**25 Delaware Ave**

25 Delaware Avenue  
 Albany, NY

Sheet Name:

**FIRE SIGNAL  
 BUILDING  
 LEVELS 1, 2,  
 ROOF**

Project Number:


18018

Issue Date:


JULY 21, 2021

Sheet Number:


**A1.11**

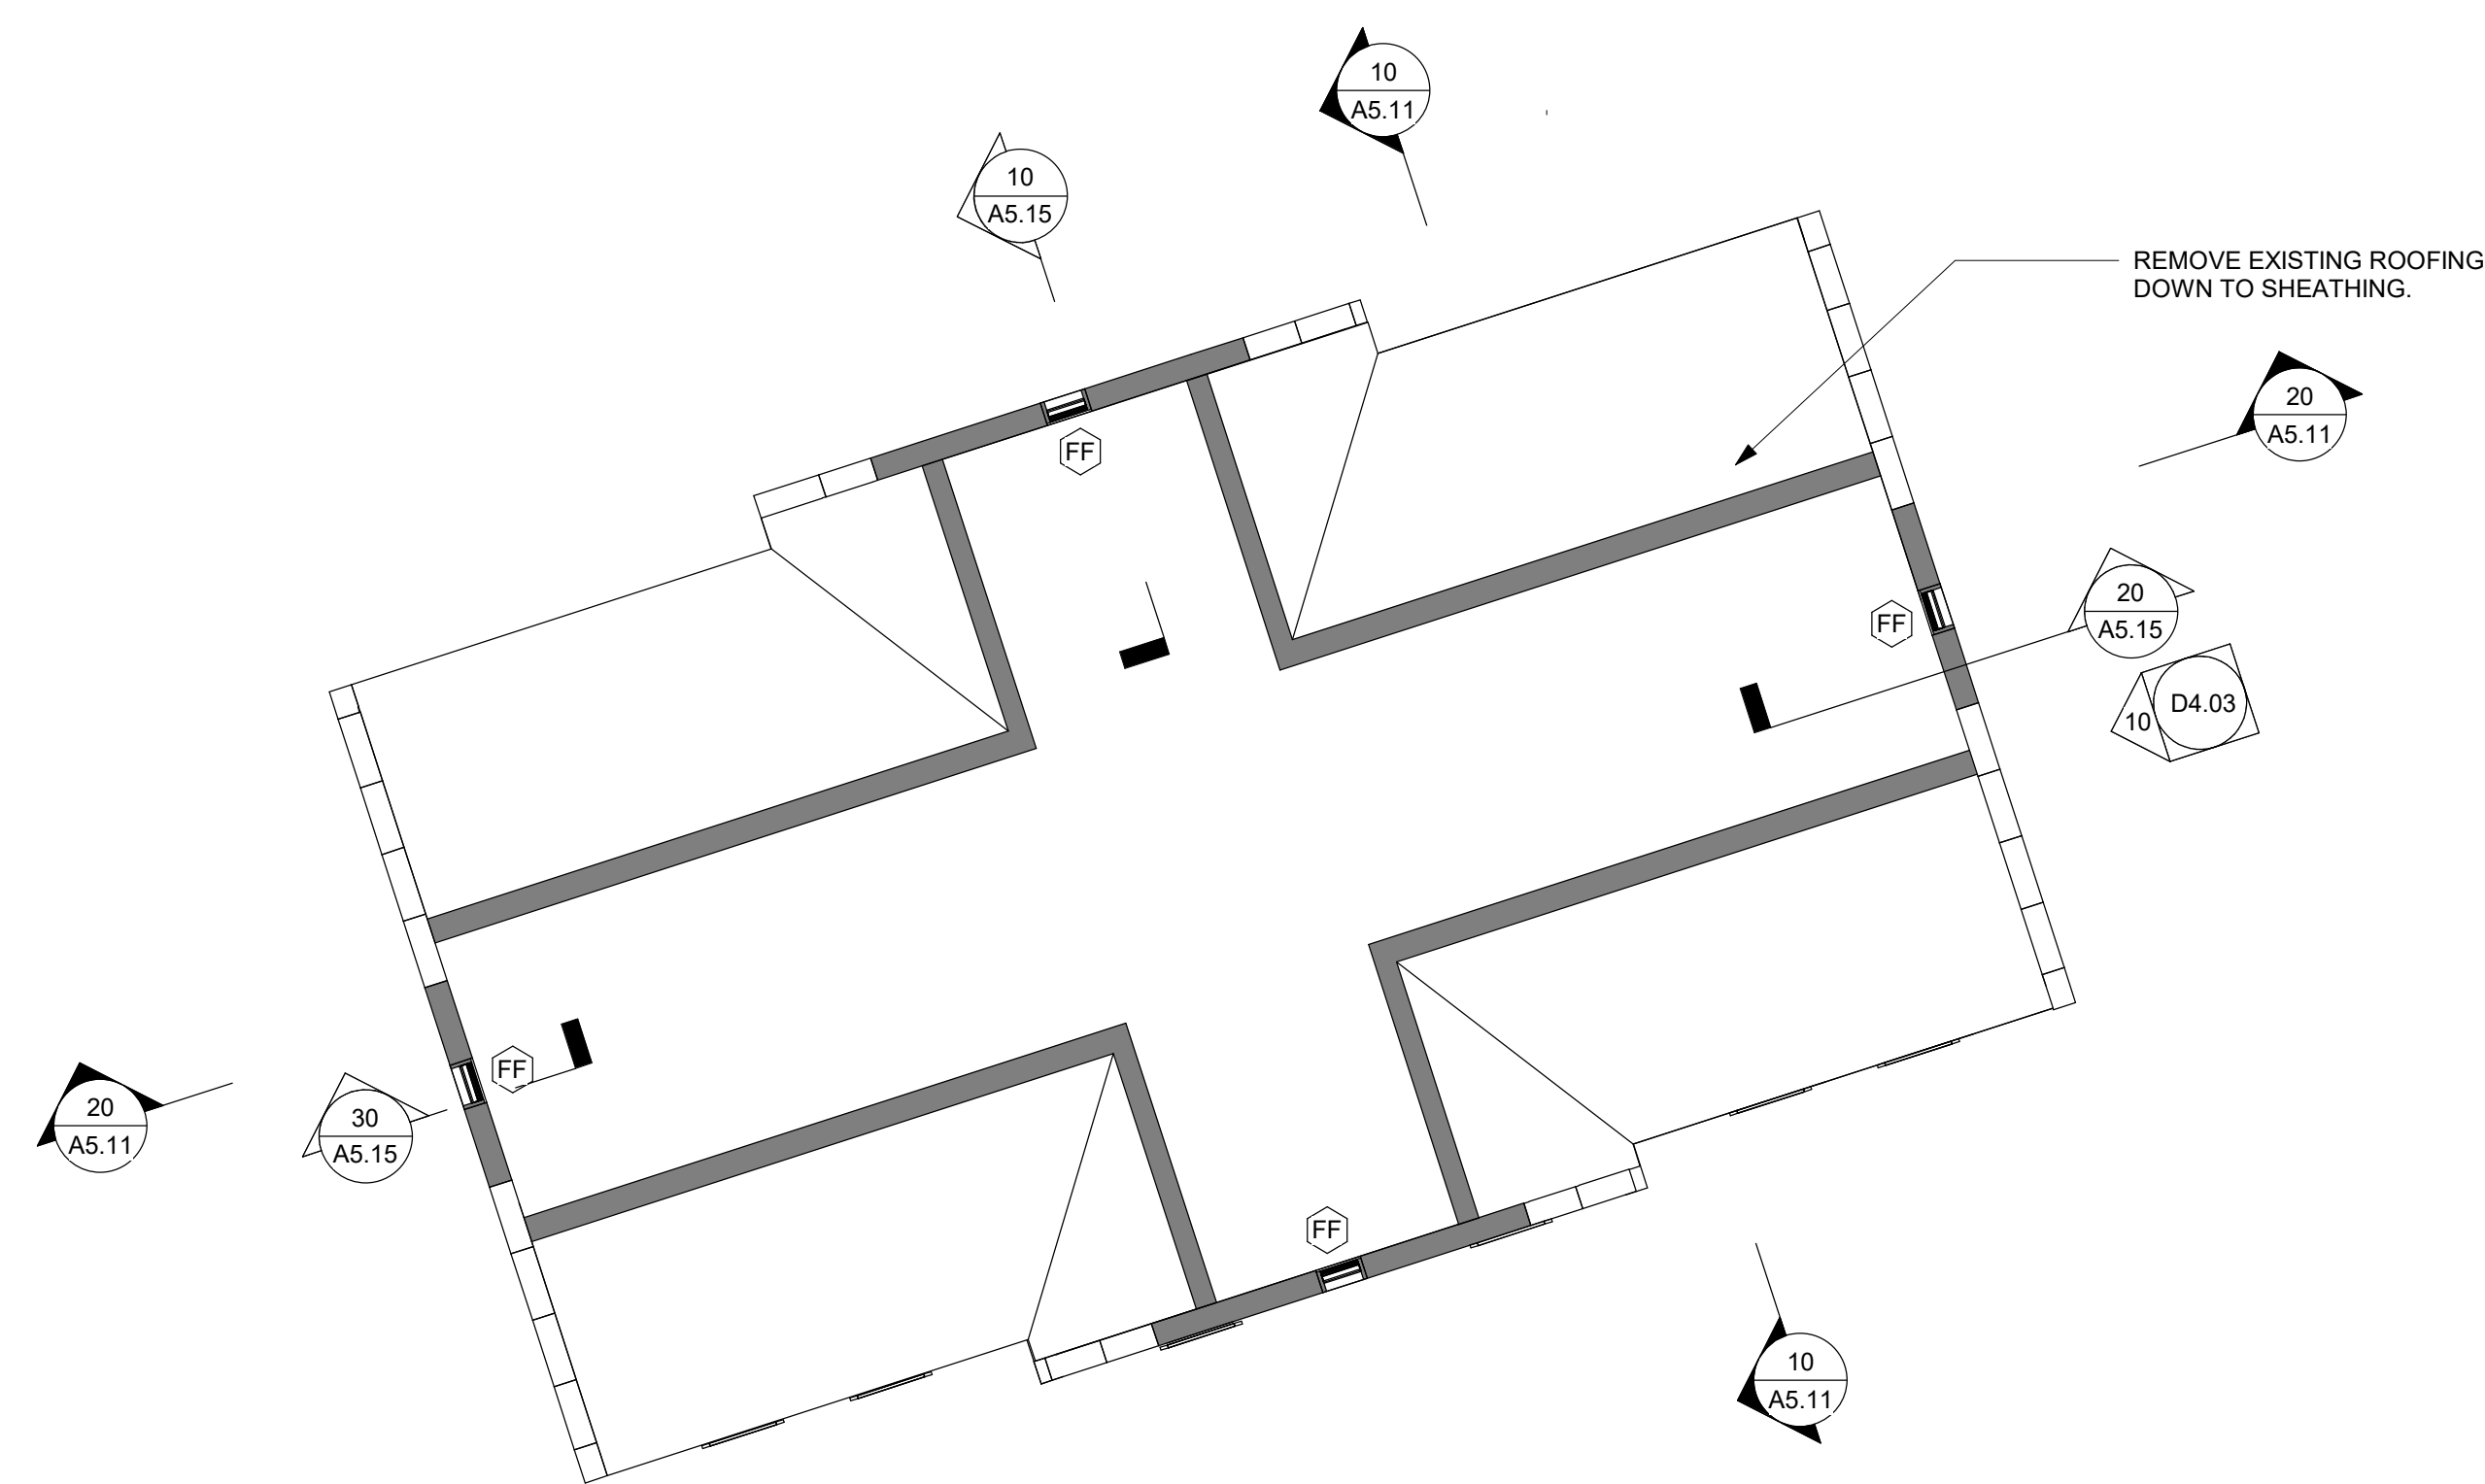


21 FIRE SIGNAL BUILDING OVERALL ATTIC PLAN  
 Scale: 1/8" = 1'-0"

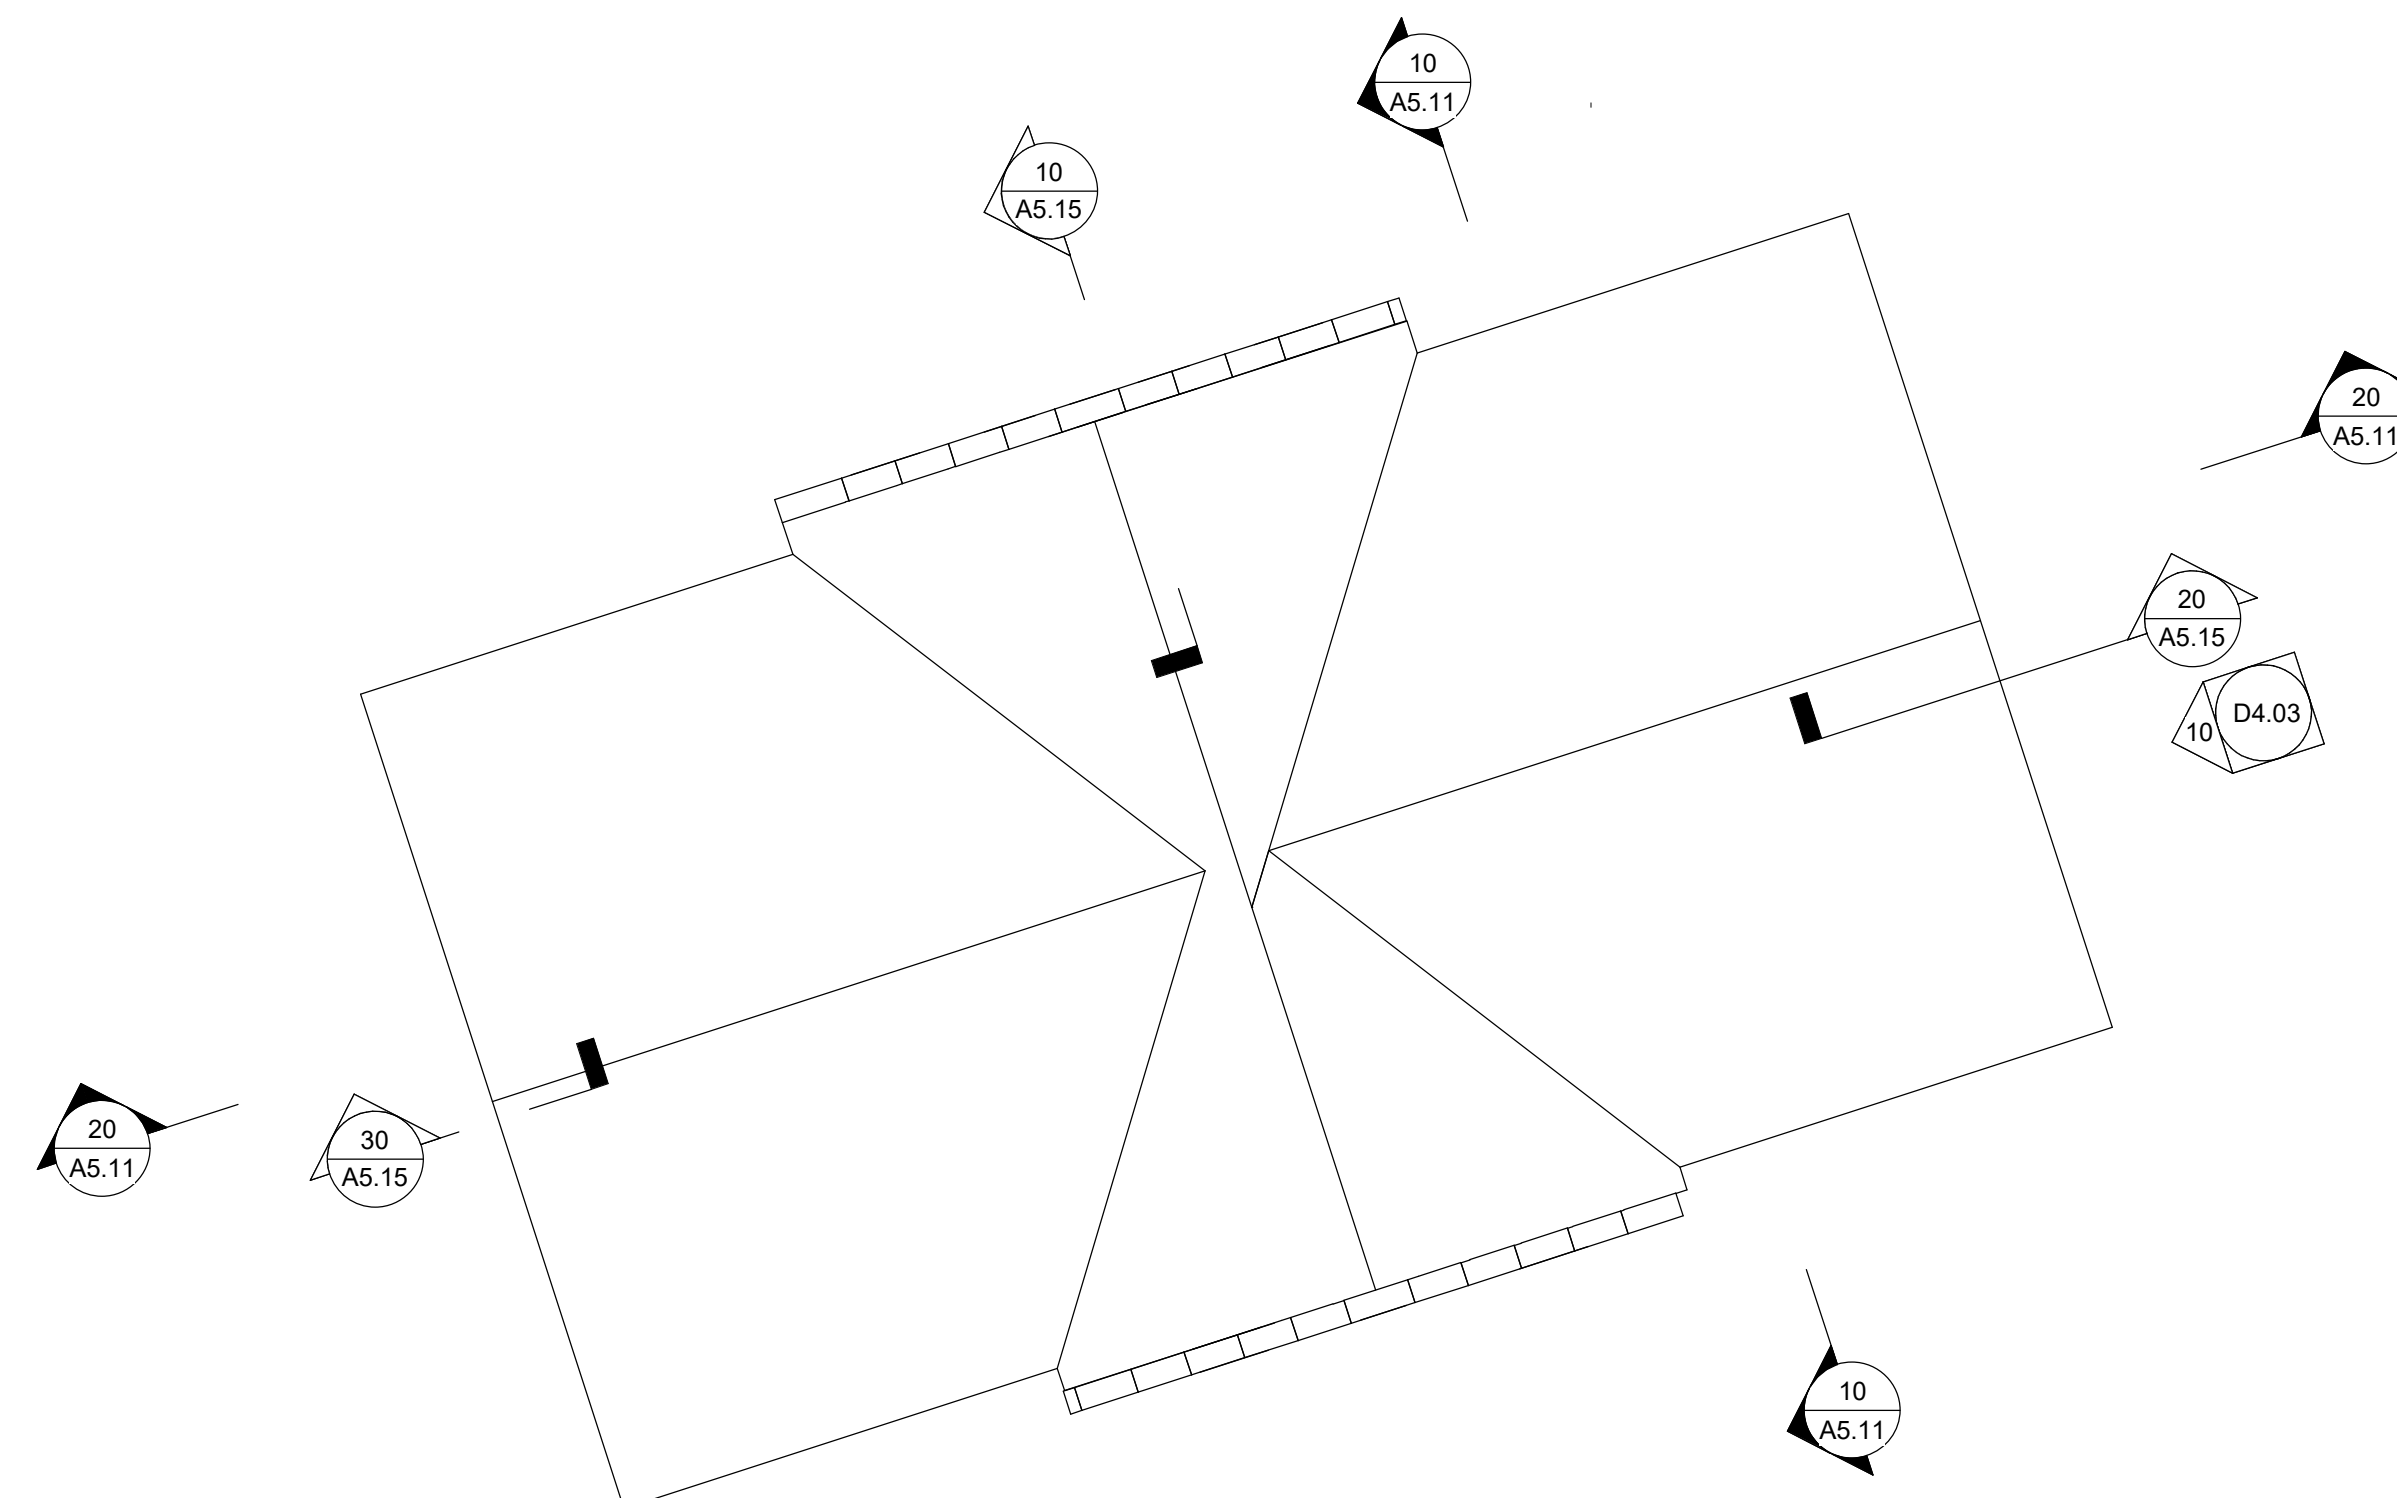


12 OVERALL ROOF PLAN FIRE SIGNAL BUILDING  
 Scale: 1/8" = 1'-0"

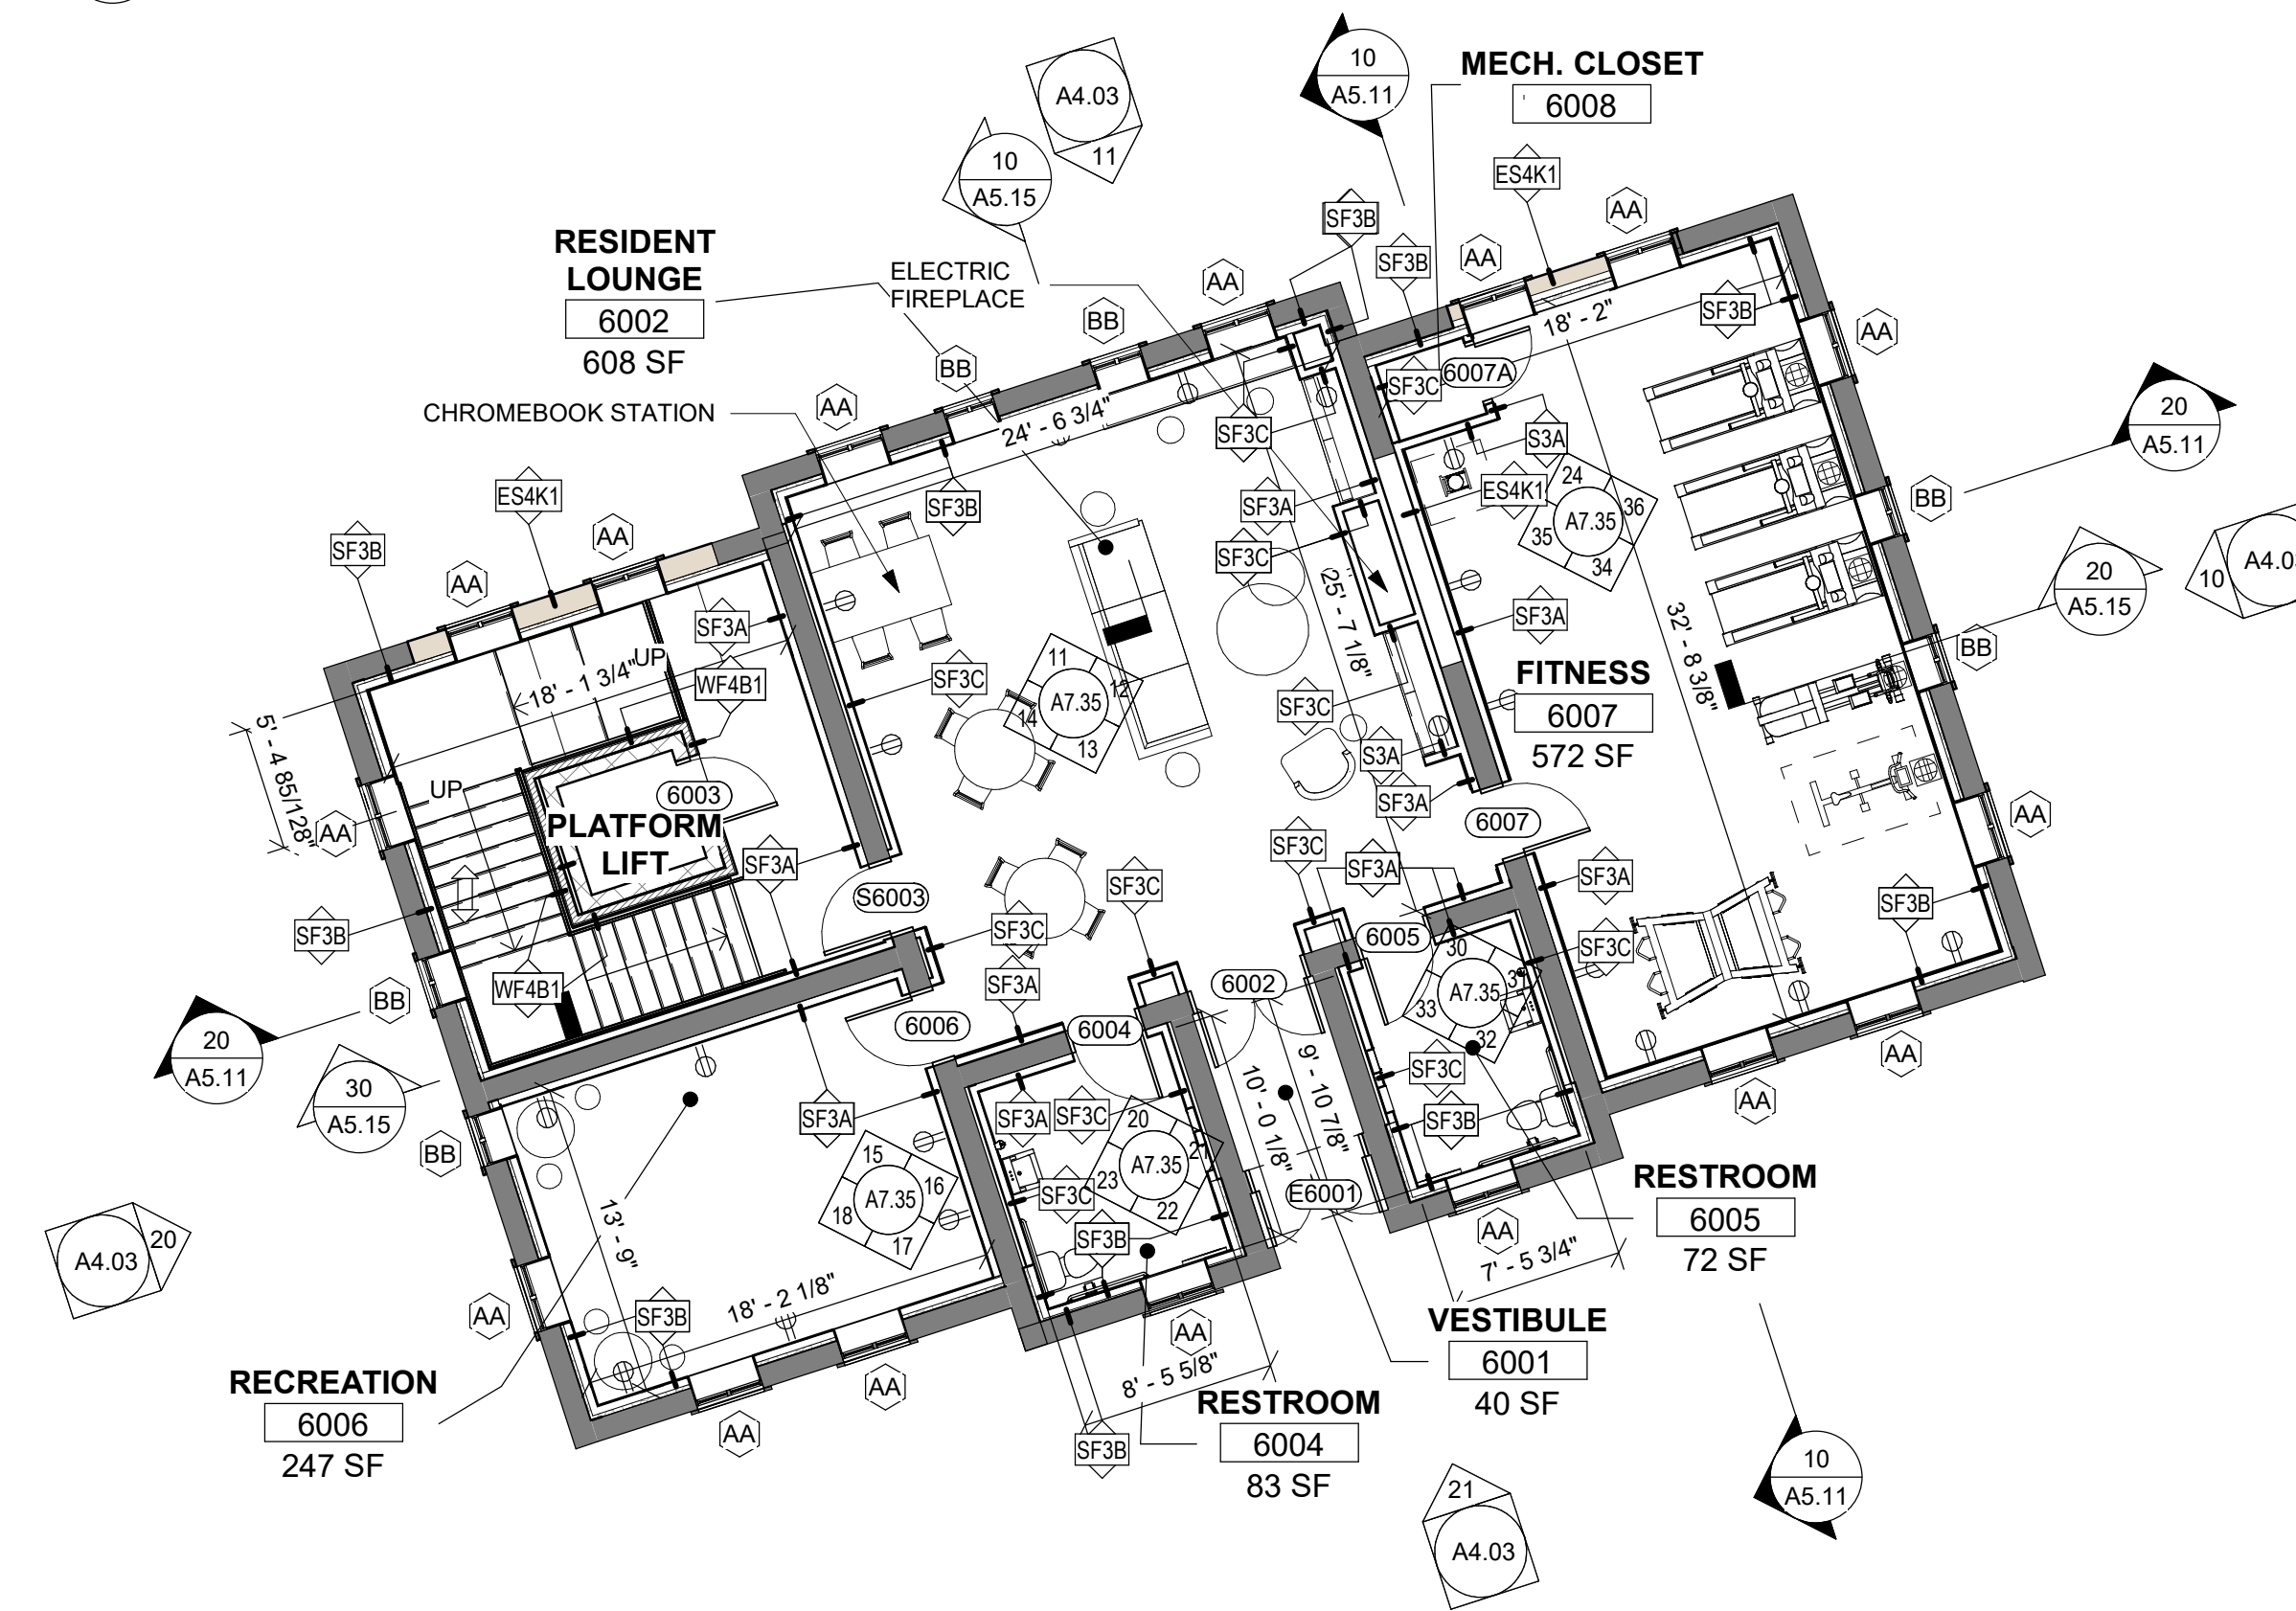

11 OVERALL FLOOR PLAN - FIRE SIGNAL BUILDING LEVEL 2  
 Scale: 1/8" = 1'-0"

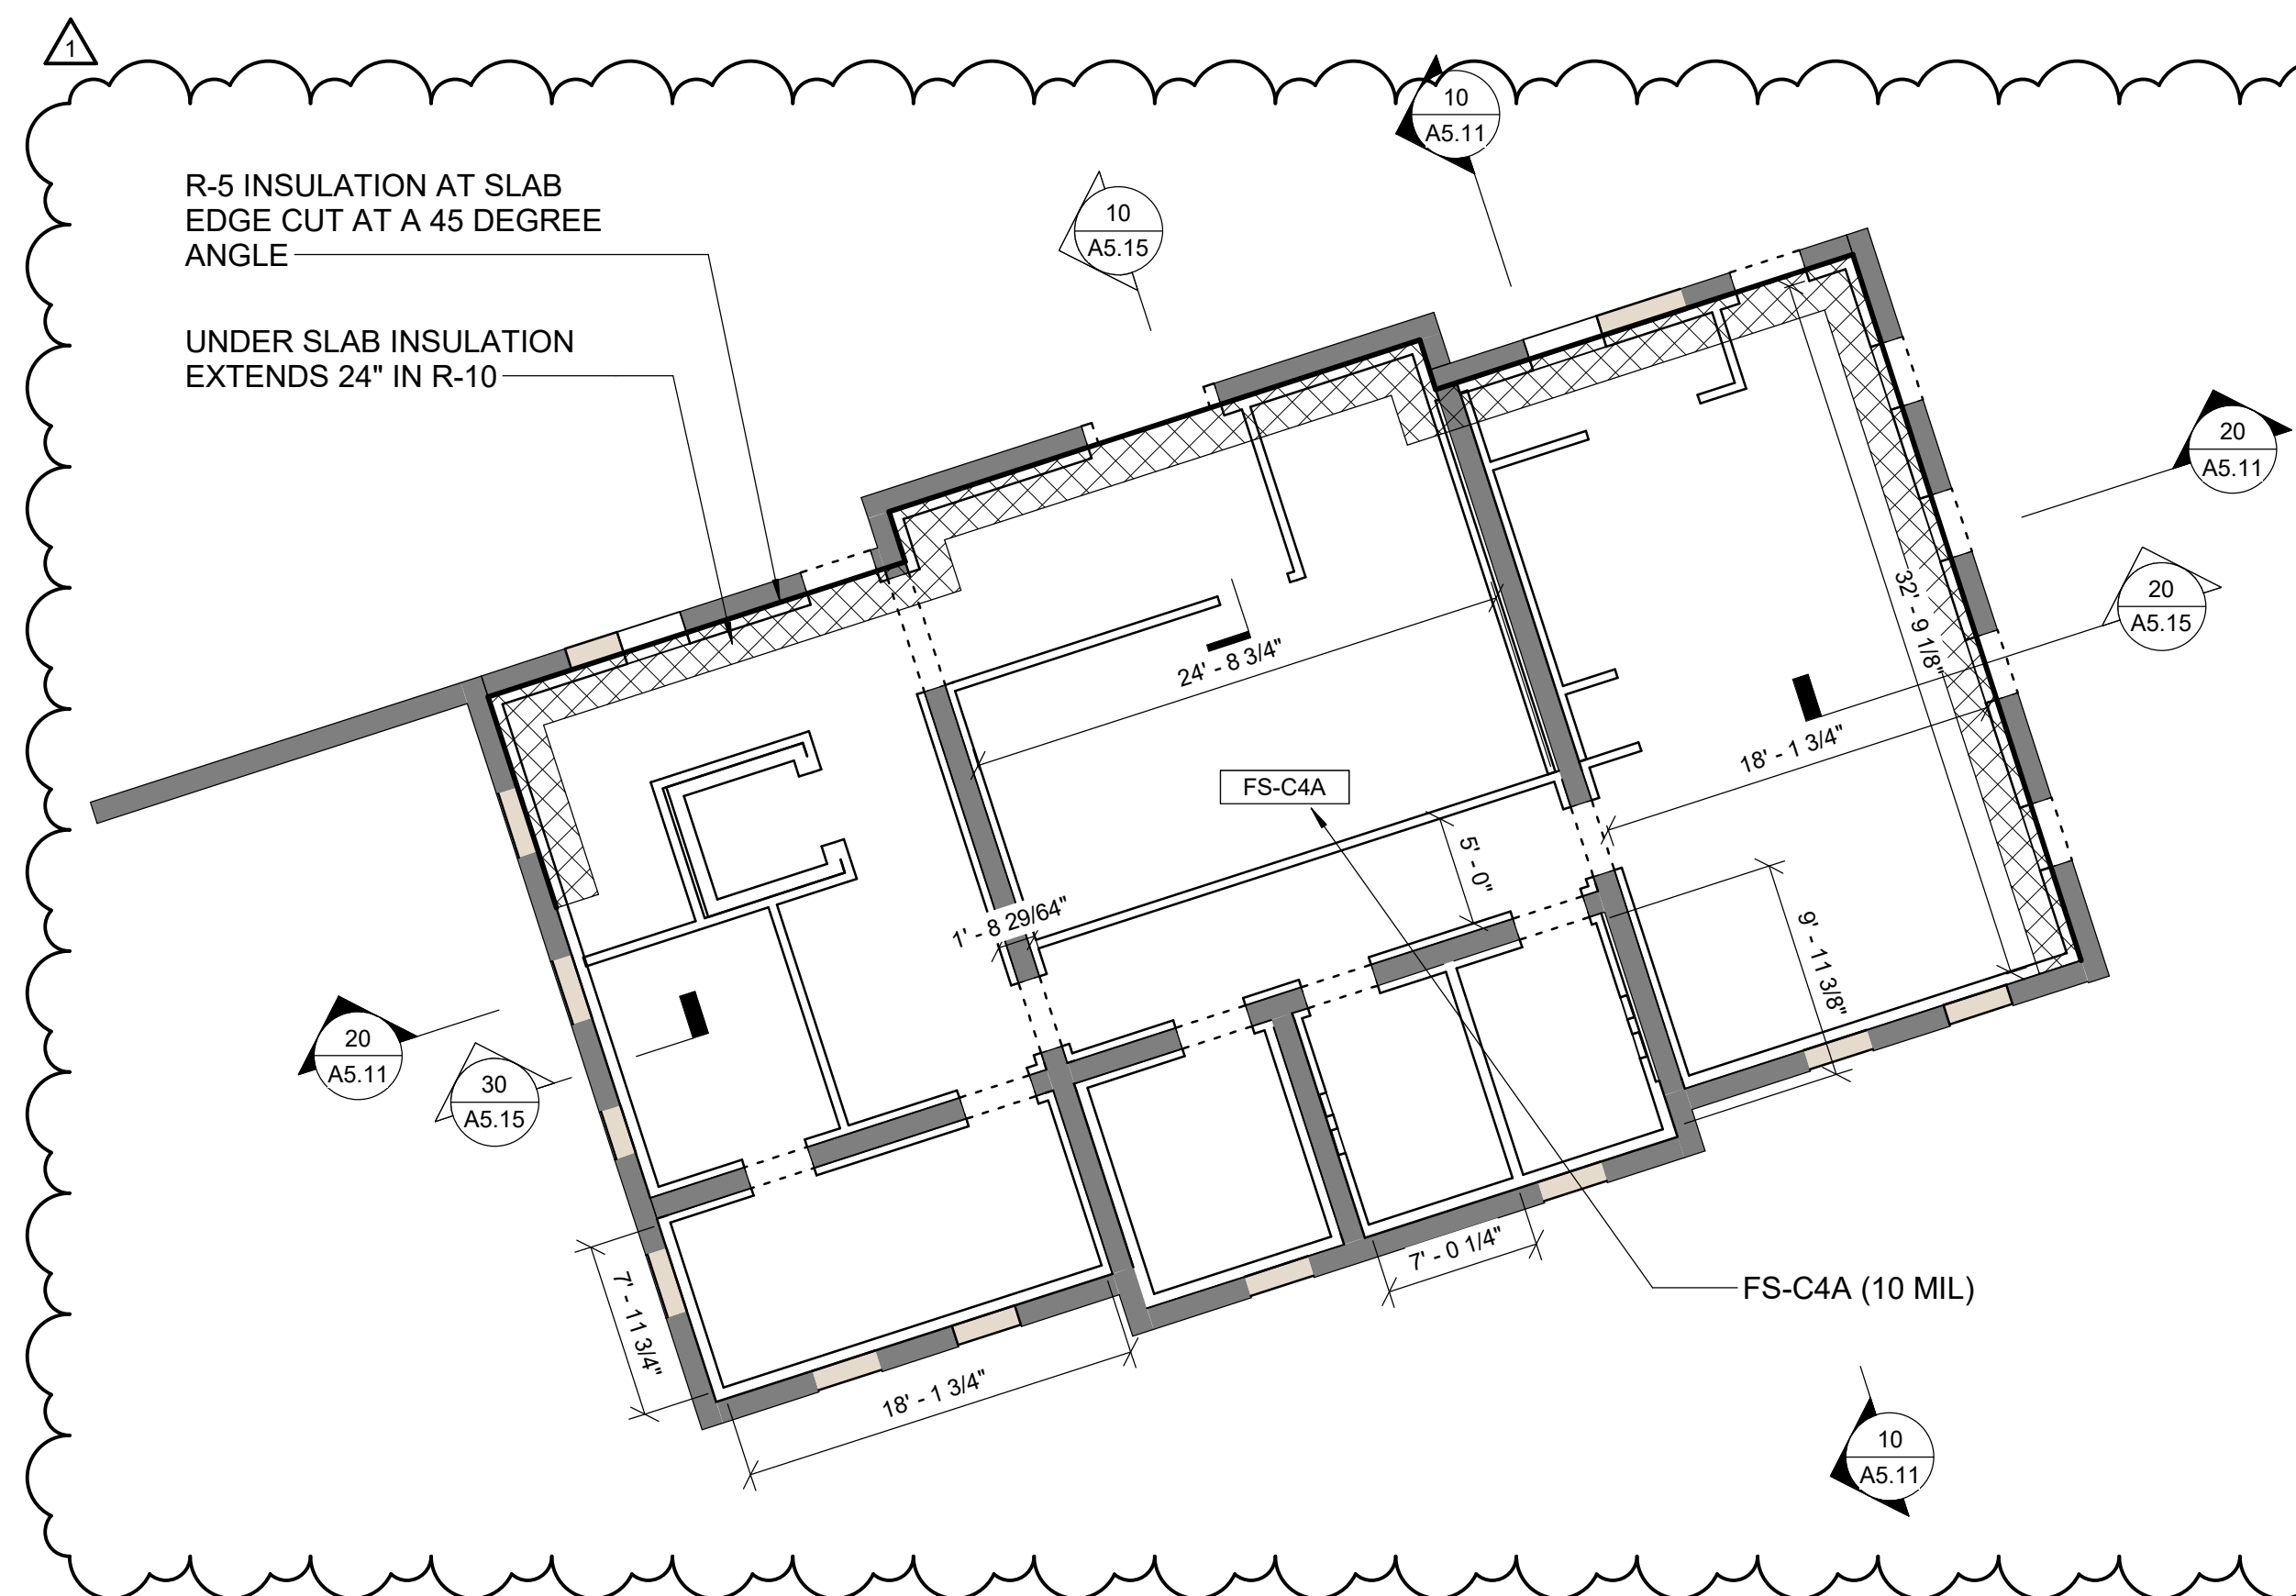

20 OVERALL SLAB PLAN - FIRE SIGNAL BUILDING LEVEL 1  
 Scale: 1/8" = 1'-0"

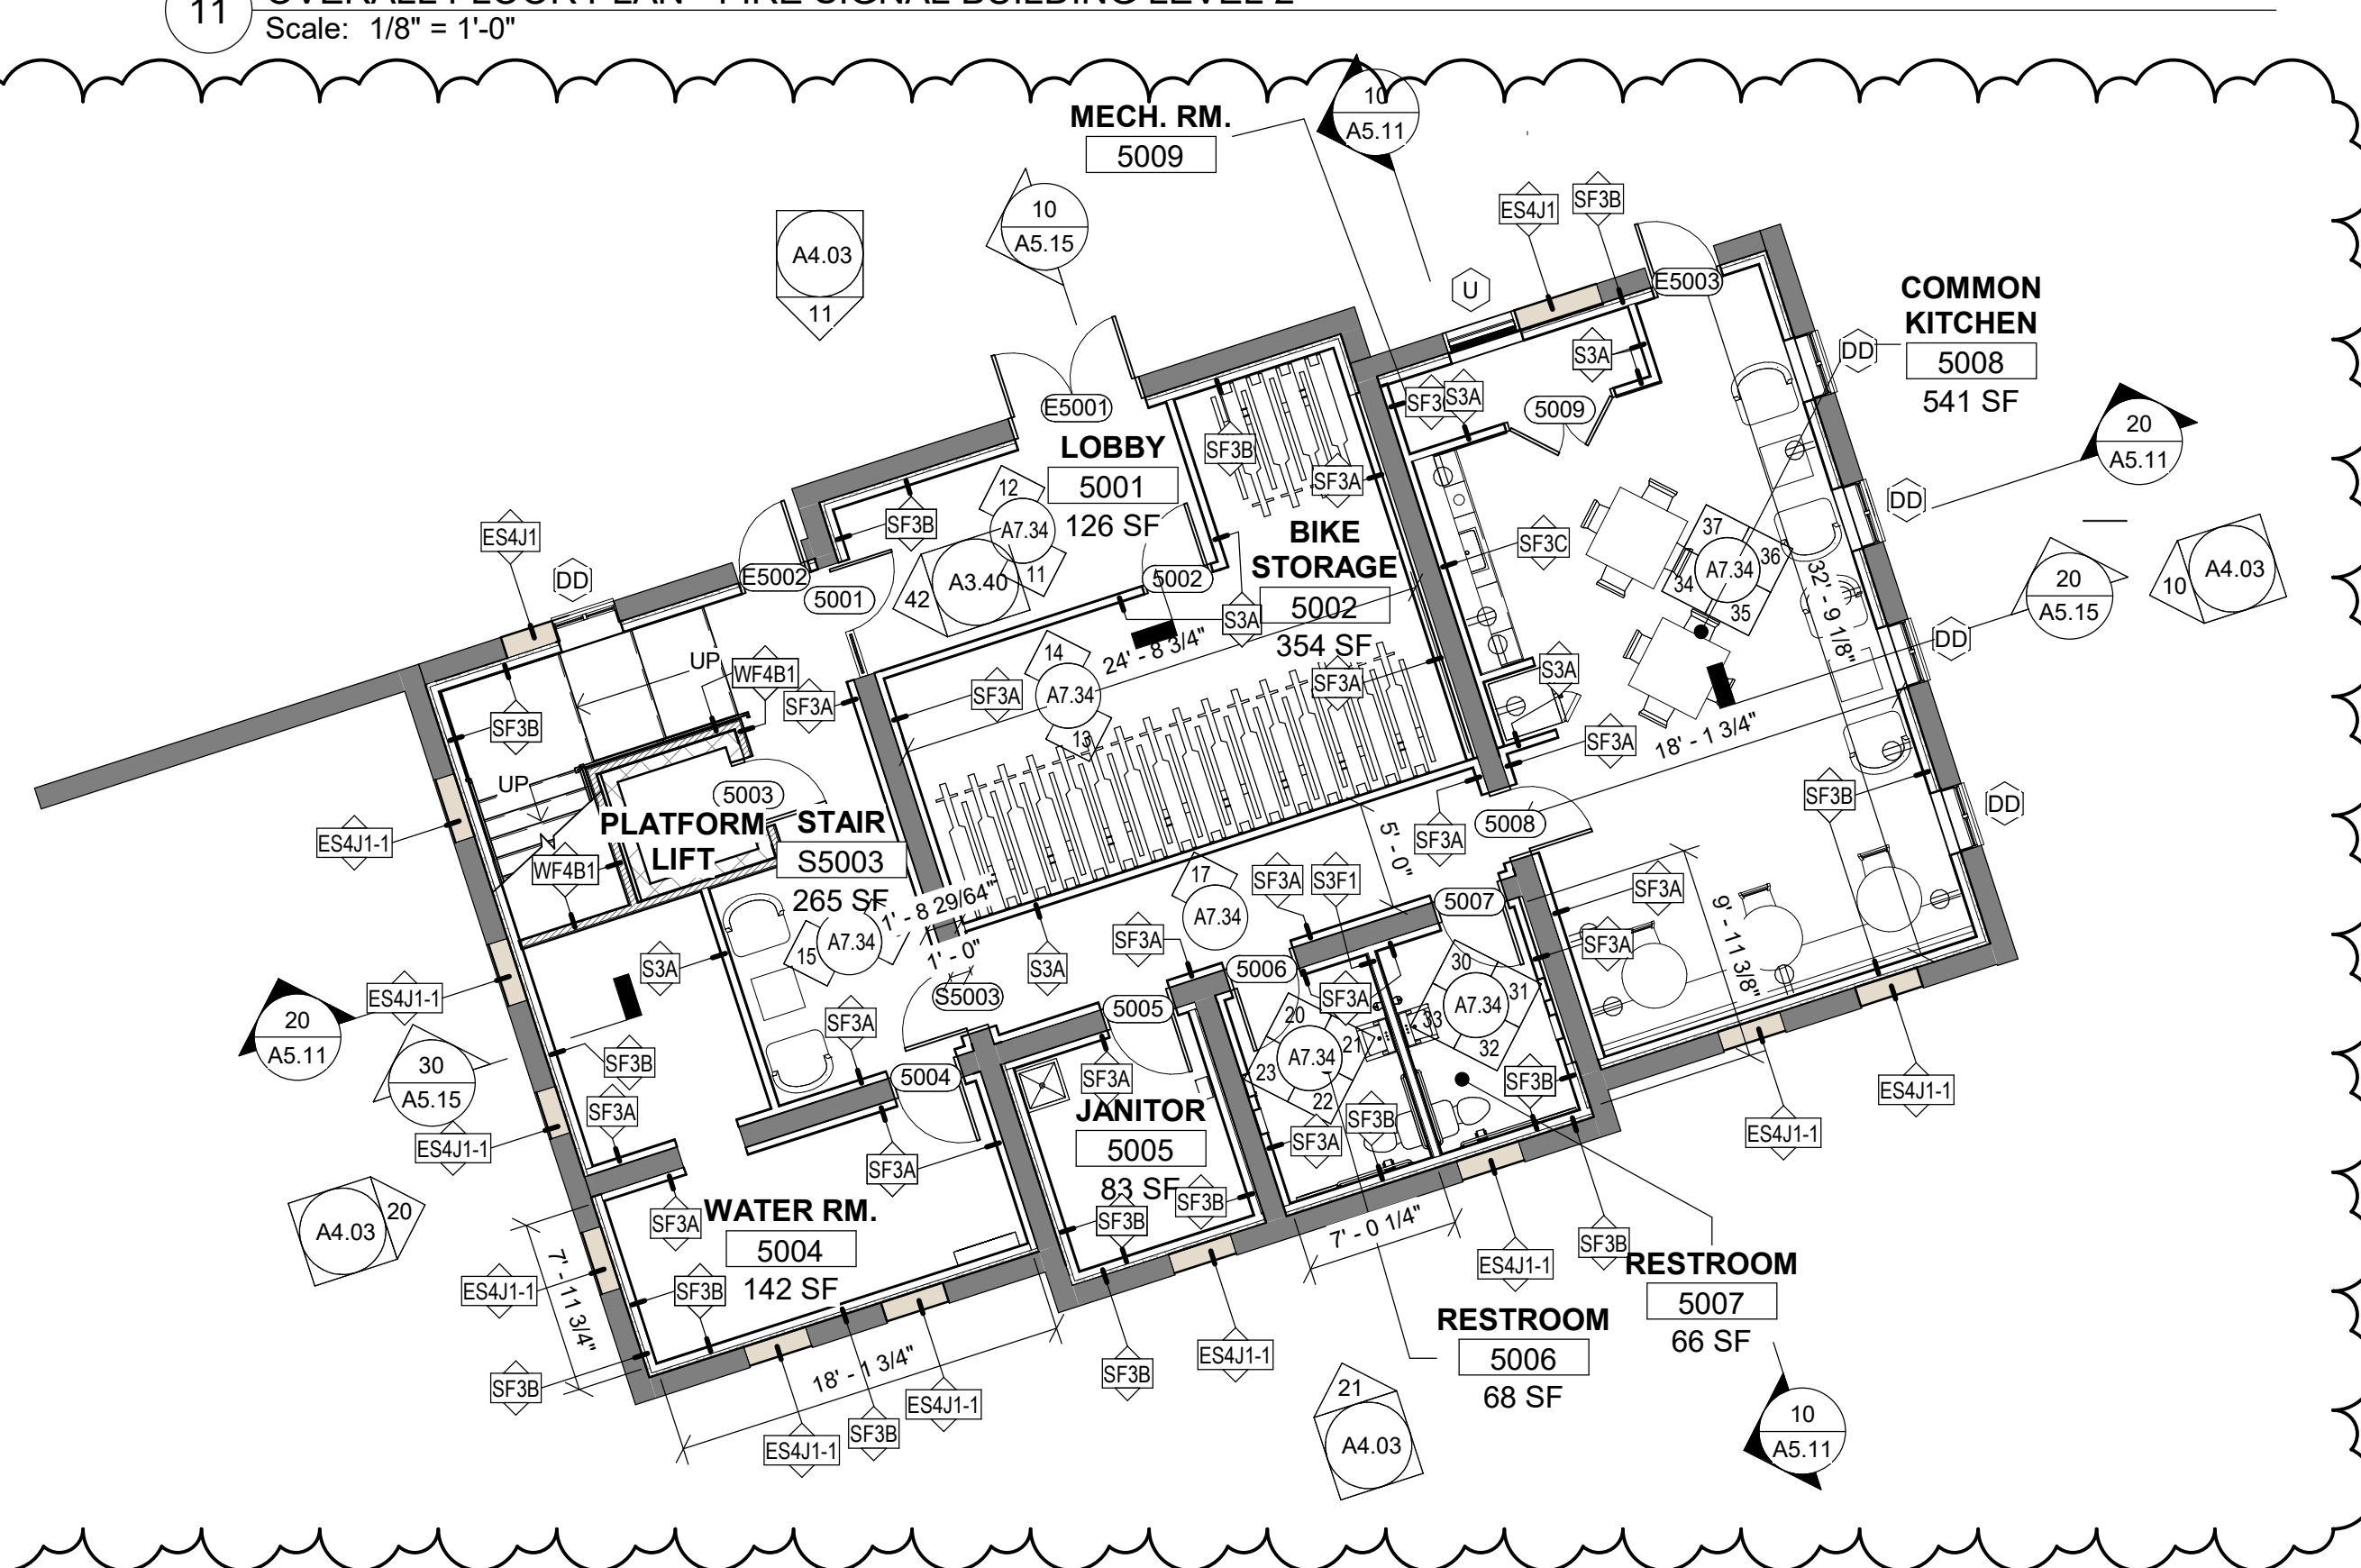

10 OVERALL FLOOR PLAN - FIRE SIGNAL BUILDING LEVEL 1  
 Scale: 1/8" = 1'-0"