



FIFTH FLOOR PLAN  
SCALE: 1/4" = 1'-0"

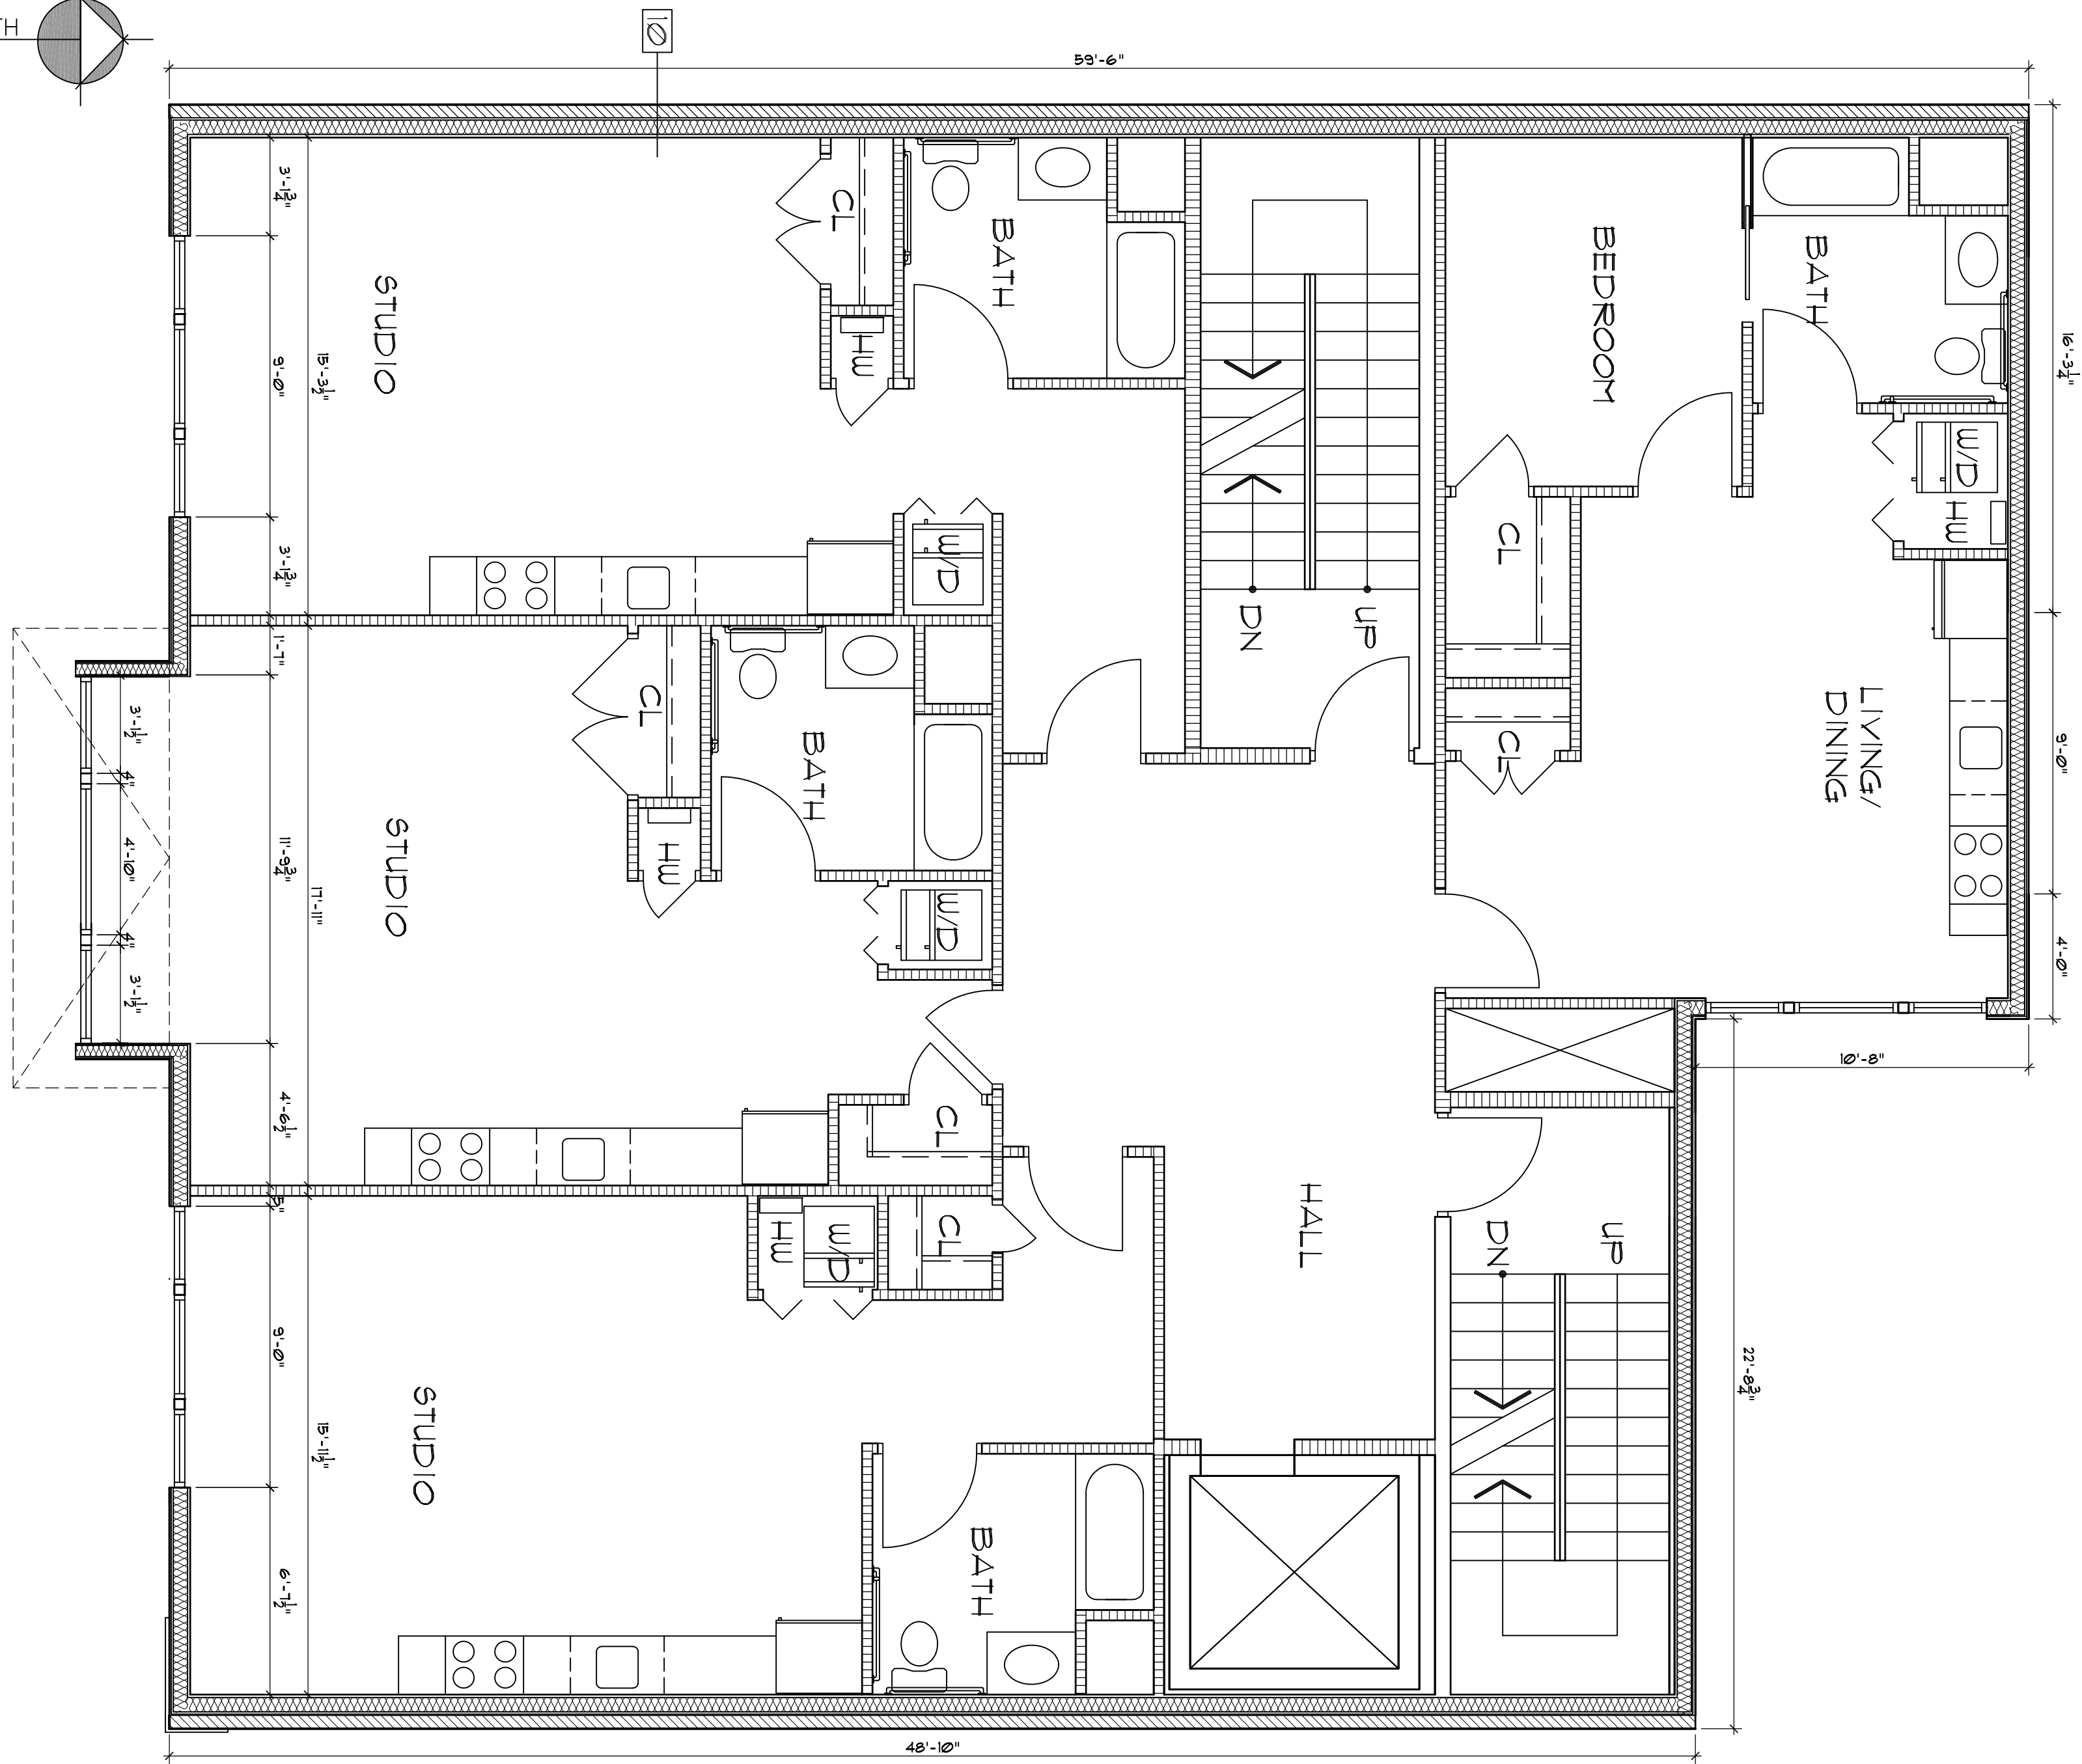

SPRING STREET ELEVATION  
SCALE: 1/4" = 1'-0"

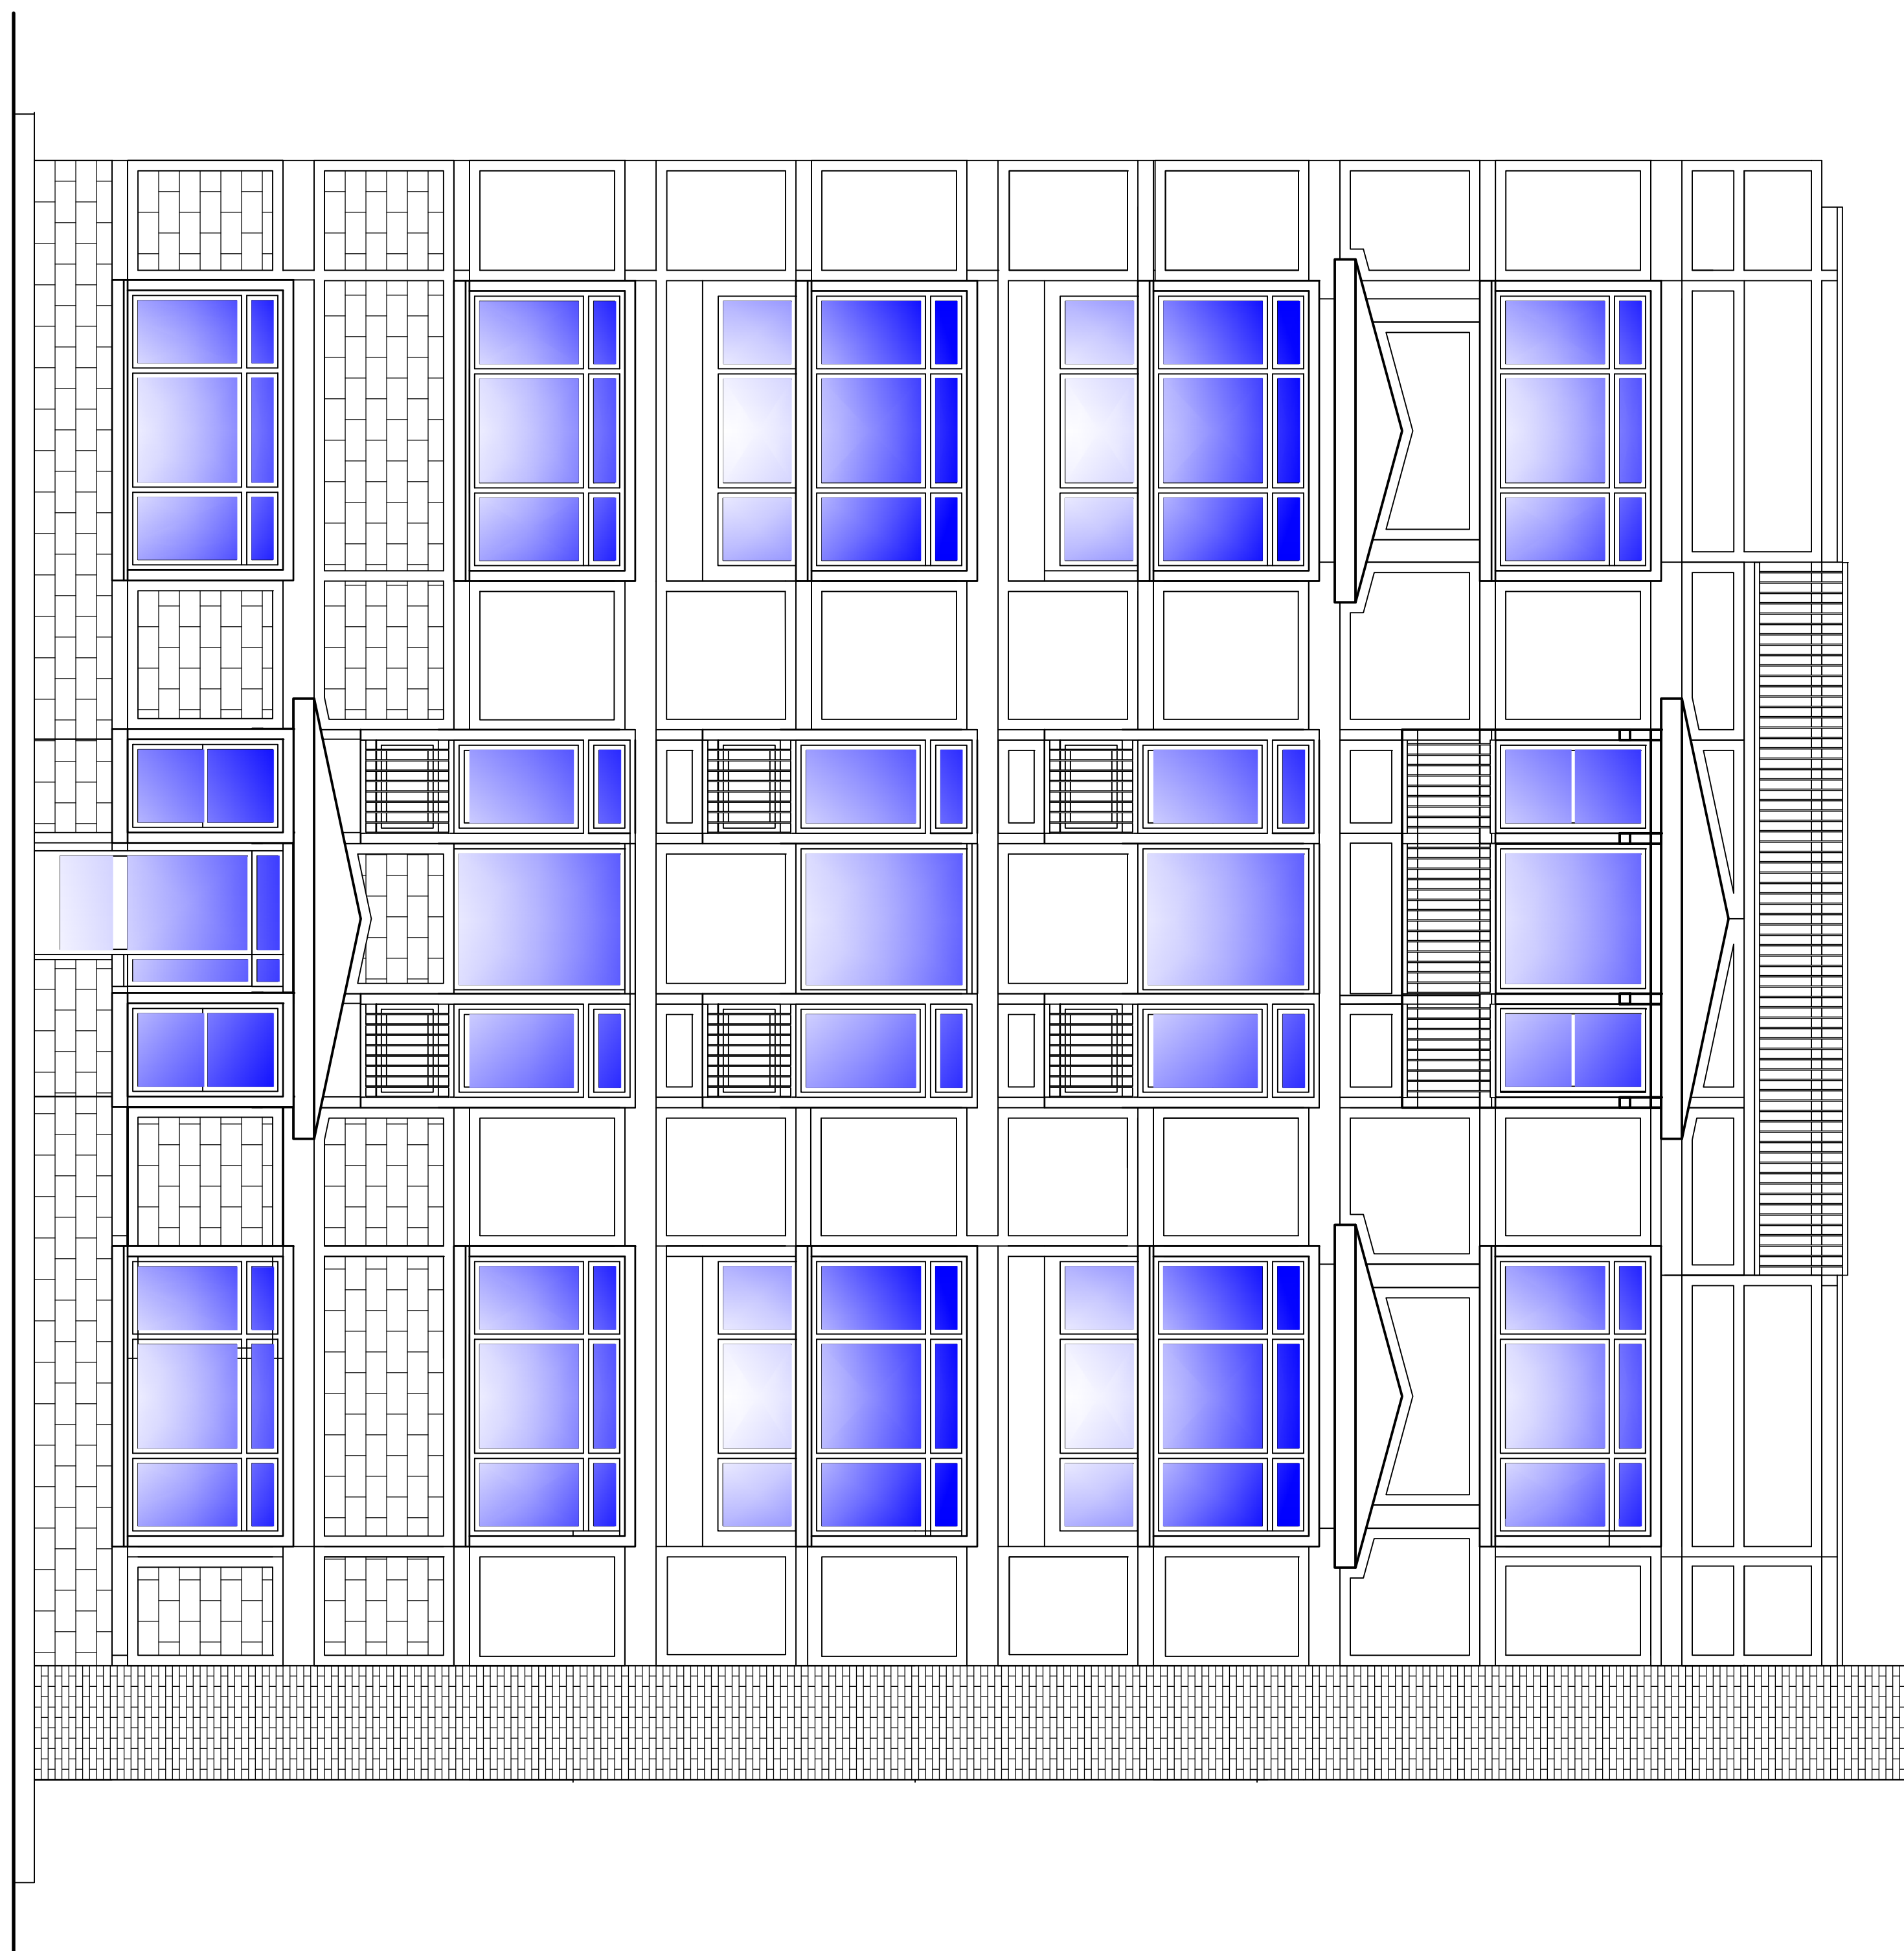

9

A3

SHEET NO.

HARRIS A. SANDERS  
ARCHITECTS, P.C.  
252 WASHINGTON AVENUE, ALBANY, NEW YORK 12210


SPRING STREET APARTMENTS  
SPRING STREET  
ALBANY, NEW YORK

FIFTH FLOOR PLAN  
& ELEVATION


PROJECT NO:  
DESIGNED BY:  
DRAWN BY:  
CHECKED BY:  
SCALE: AS NOTED  
NOTES:

DATE: 06/26/19  
REVISED:

PLOTTED: 07/12/19 3:20:27 PM  
FILE NAME: Washington Apartments - 166  
Washington Ave\, Street Elevation.dwg  
X-Ref: Elevations.dwg  
S1 Site Plan.dwg  
A1 New Floor Plans.dwg  
A1 New Floor Plans.dwg

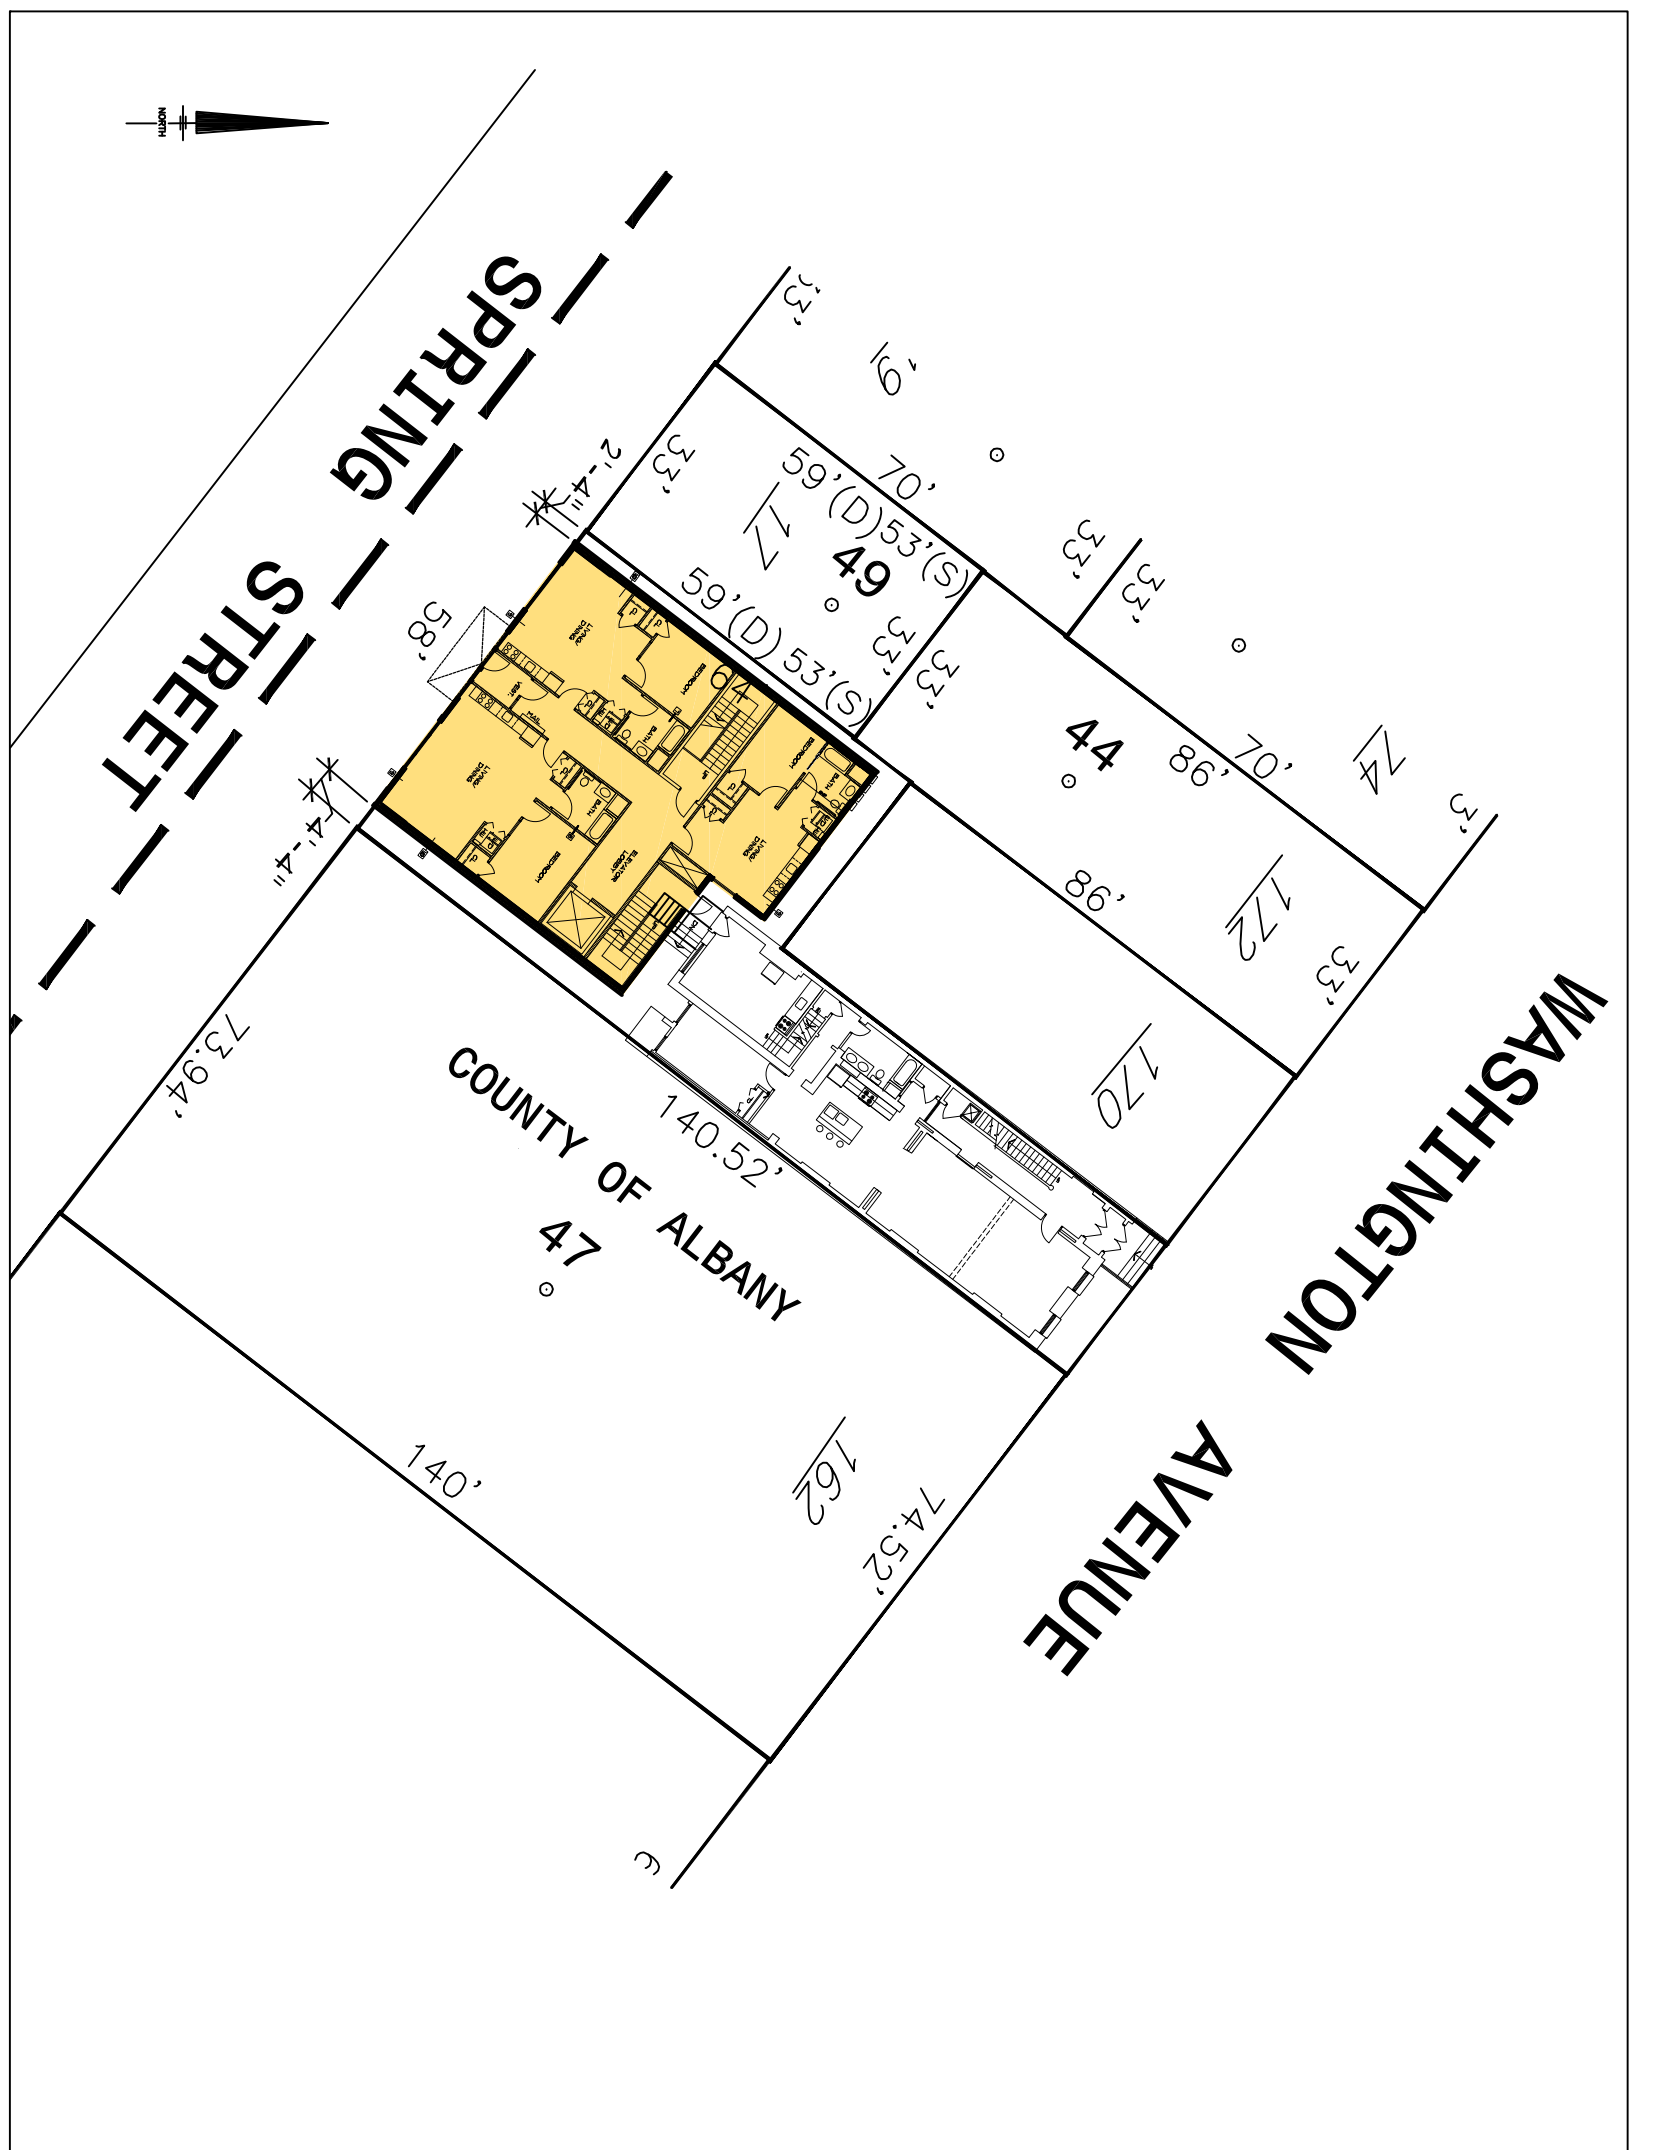

SITE PLAN  
SCALE: 1" = 30'-0"

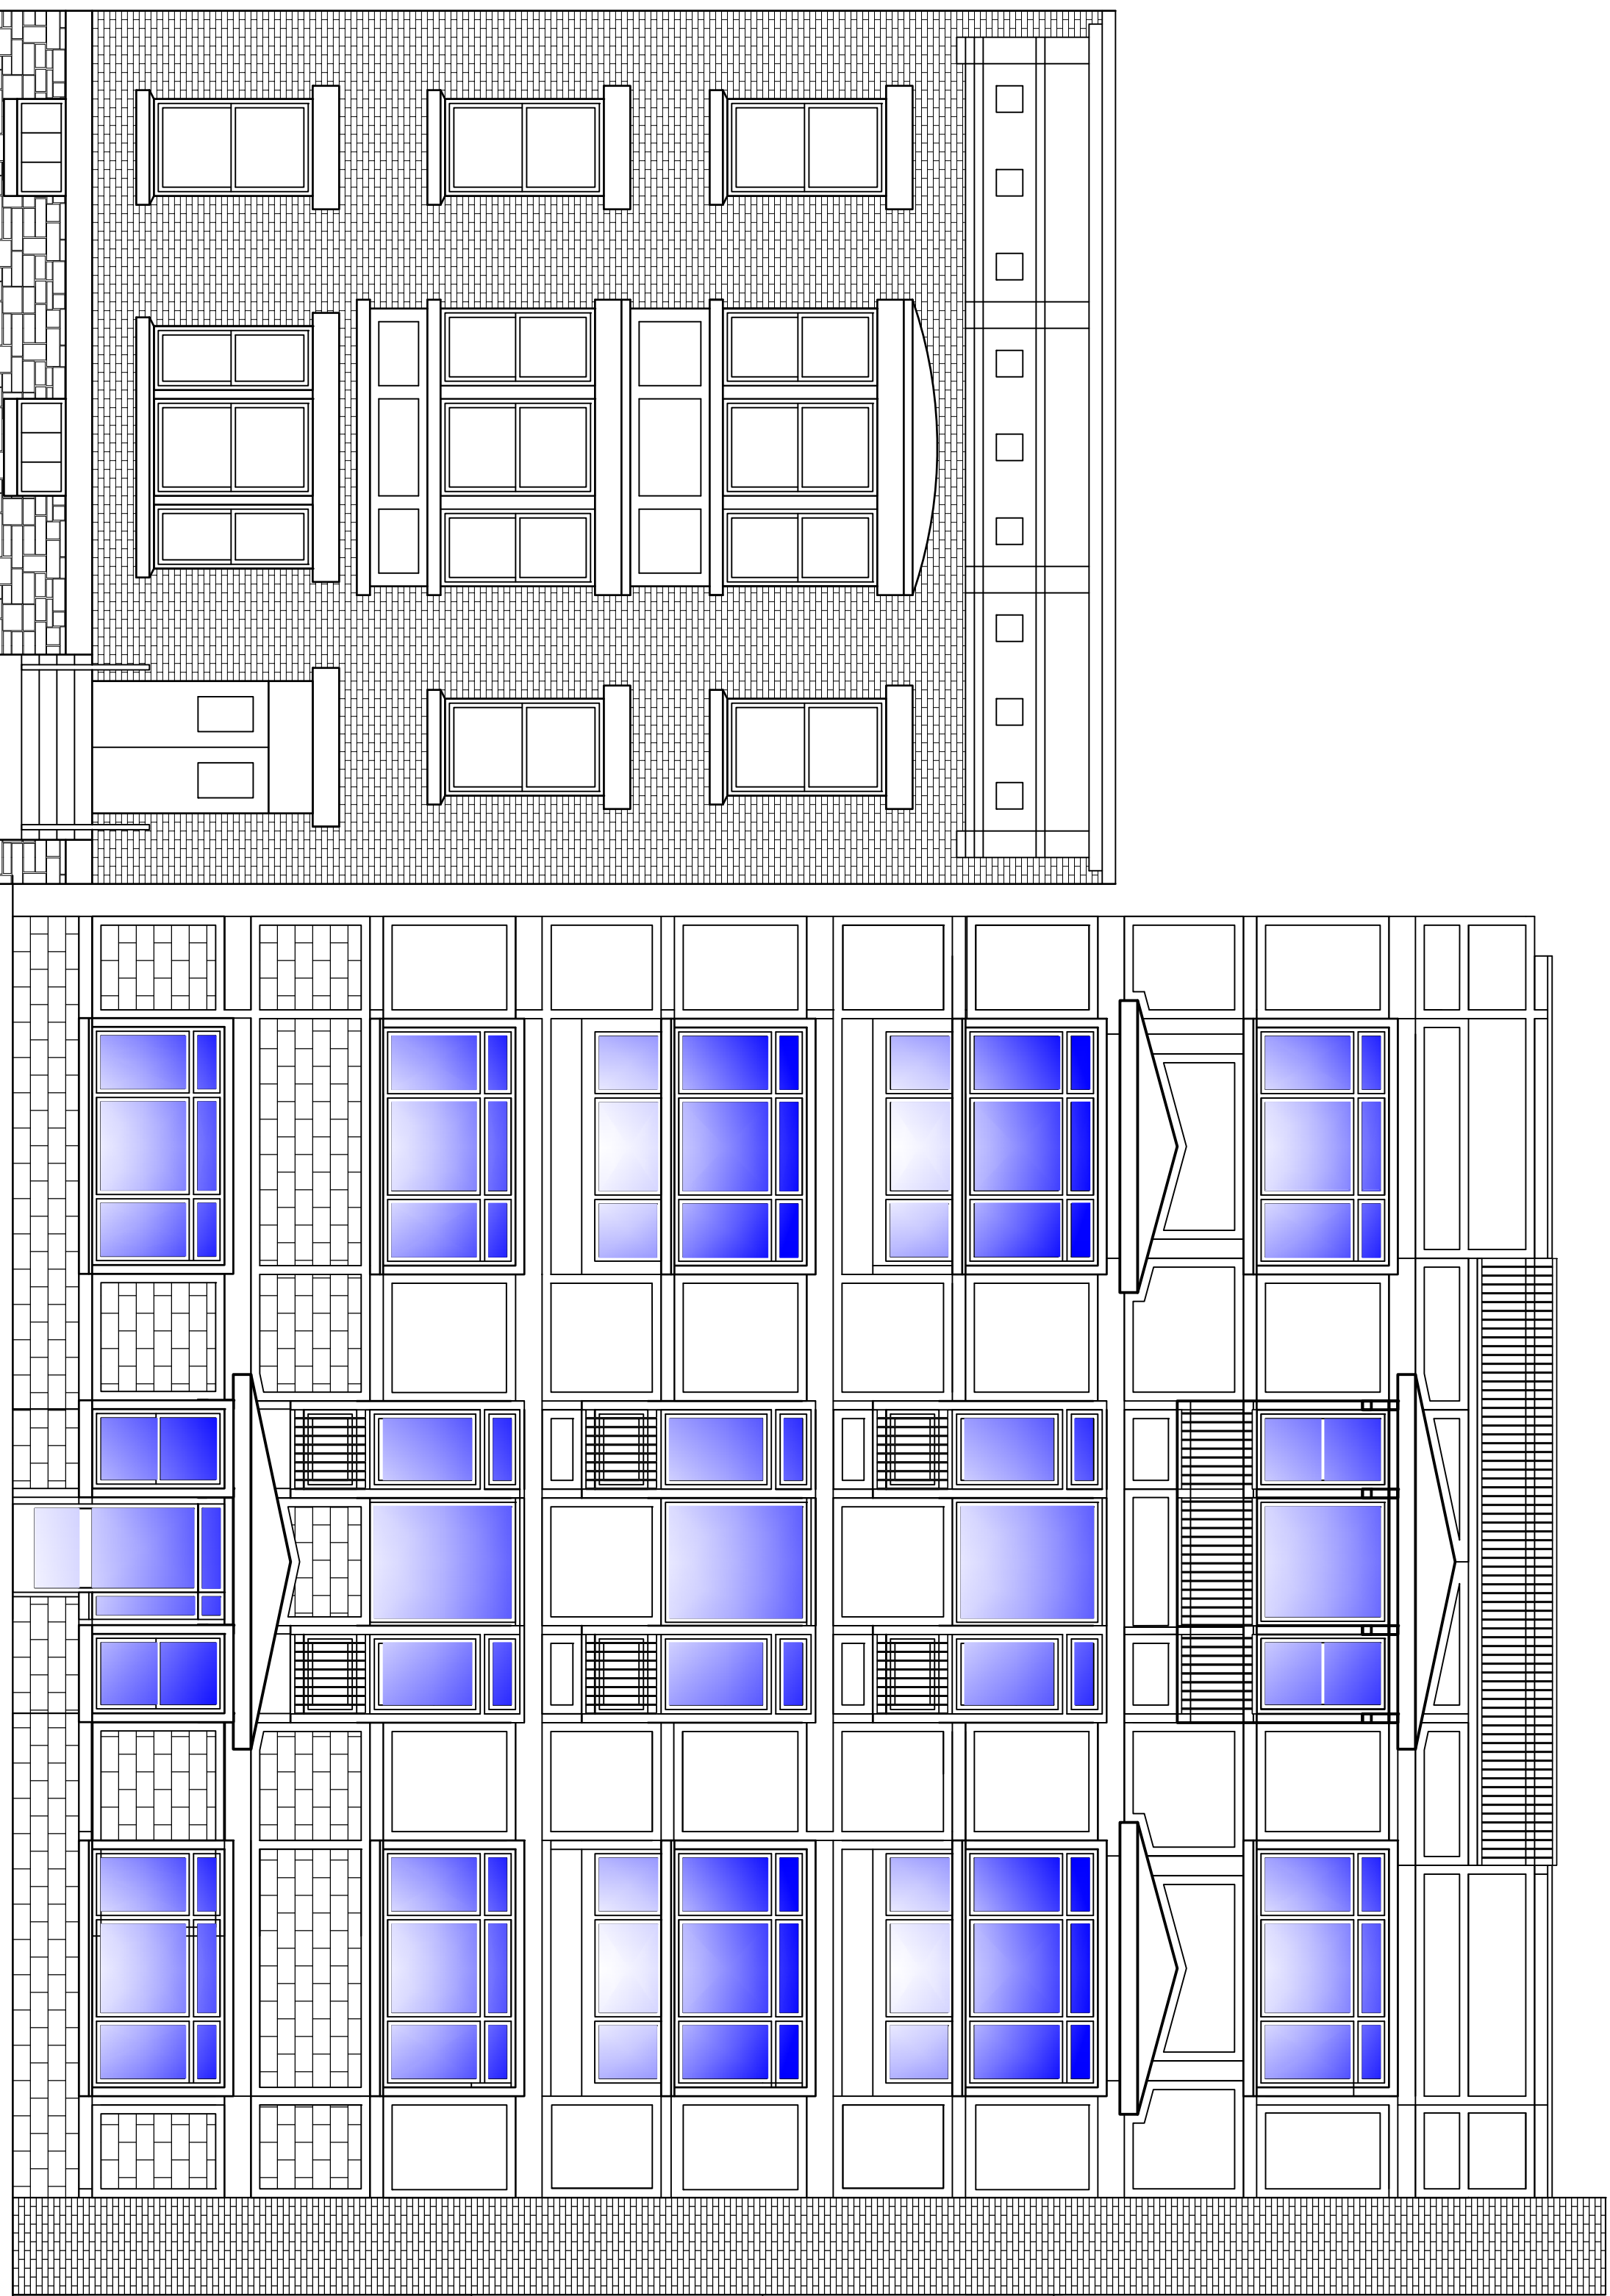

SPRING STREET ELEVATION  
SCALE: 3/16" = 1'-0"

