



FIRST FLOOR PLAN



SCALE: 1/4" = 1'-0"

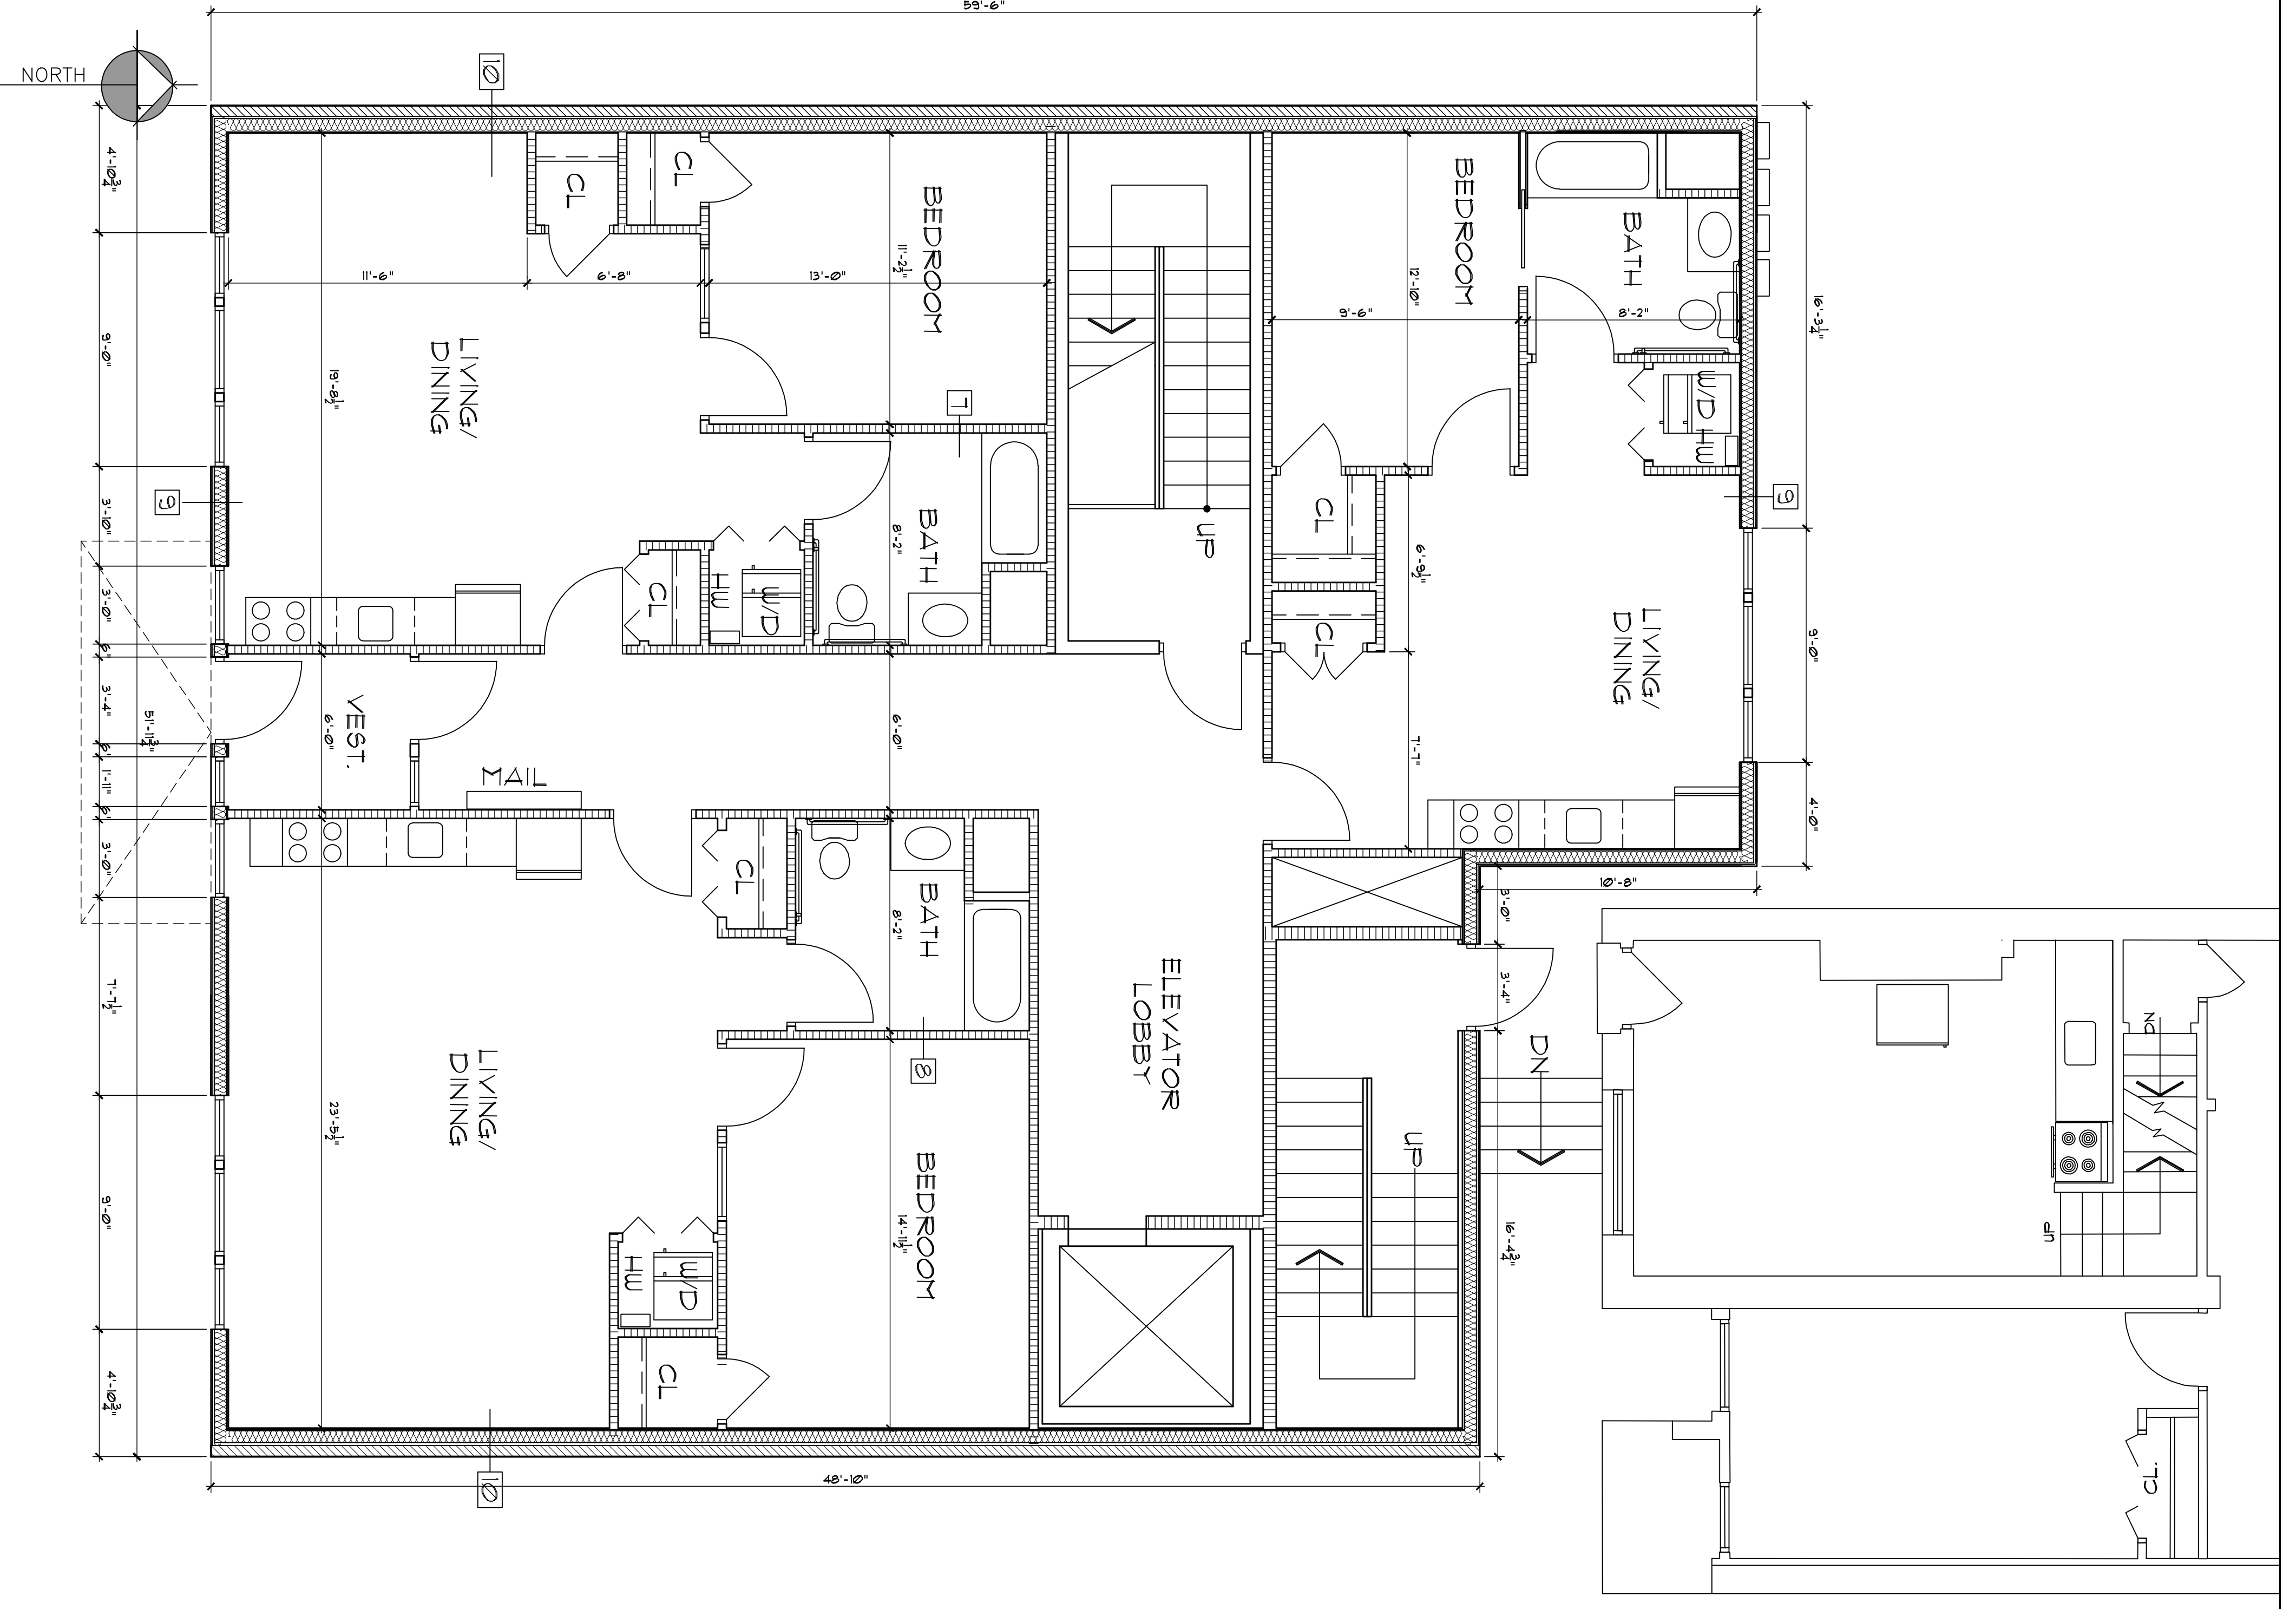


SECOND FLOOR PLAN


SCALE: 1/4" = 1'-0"

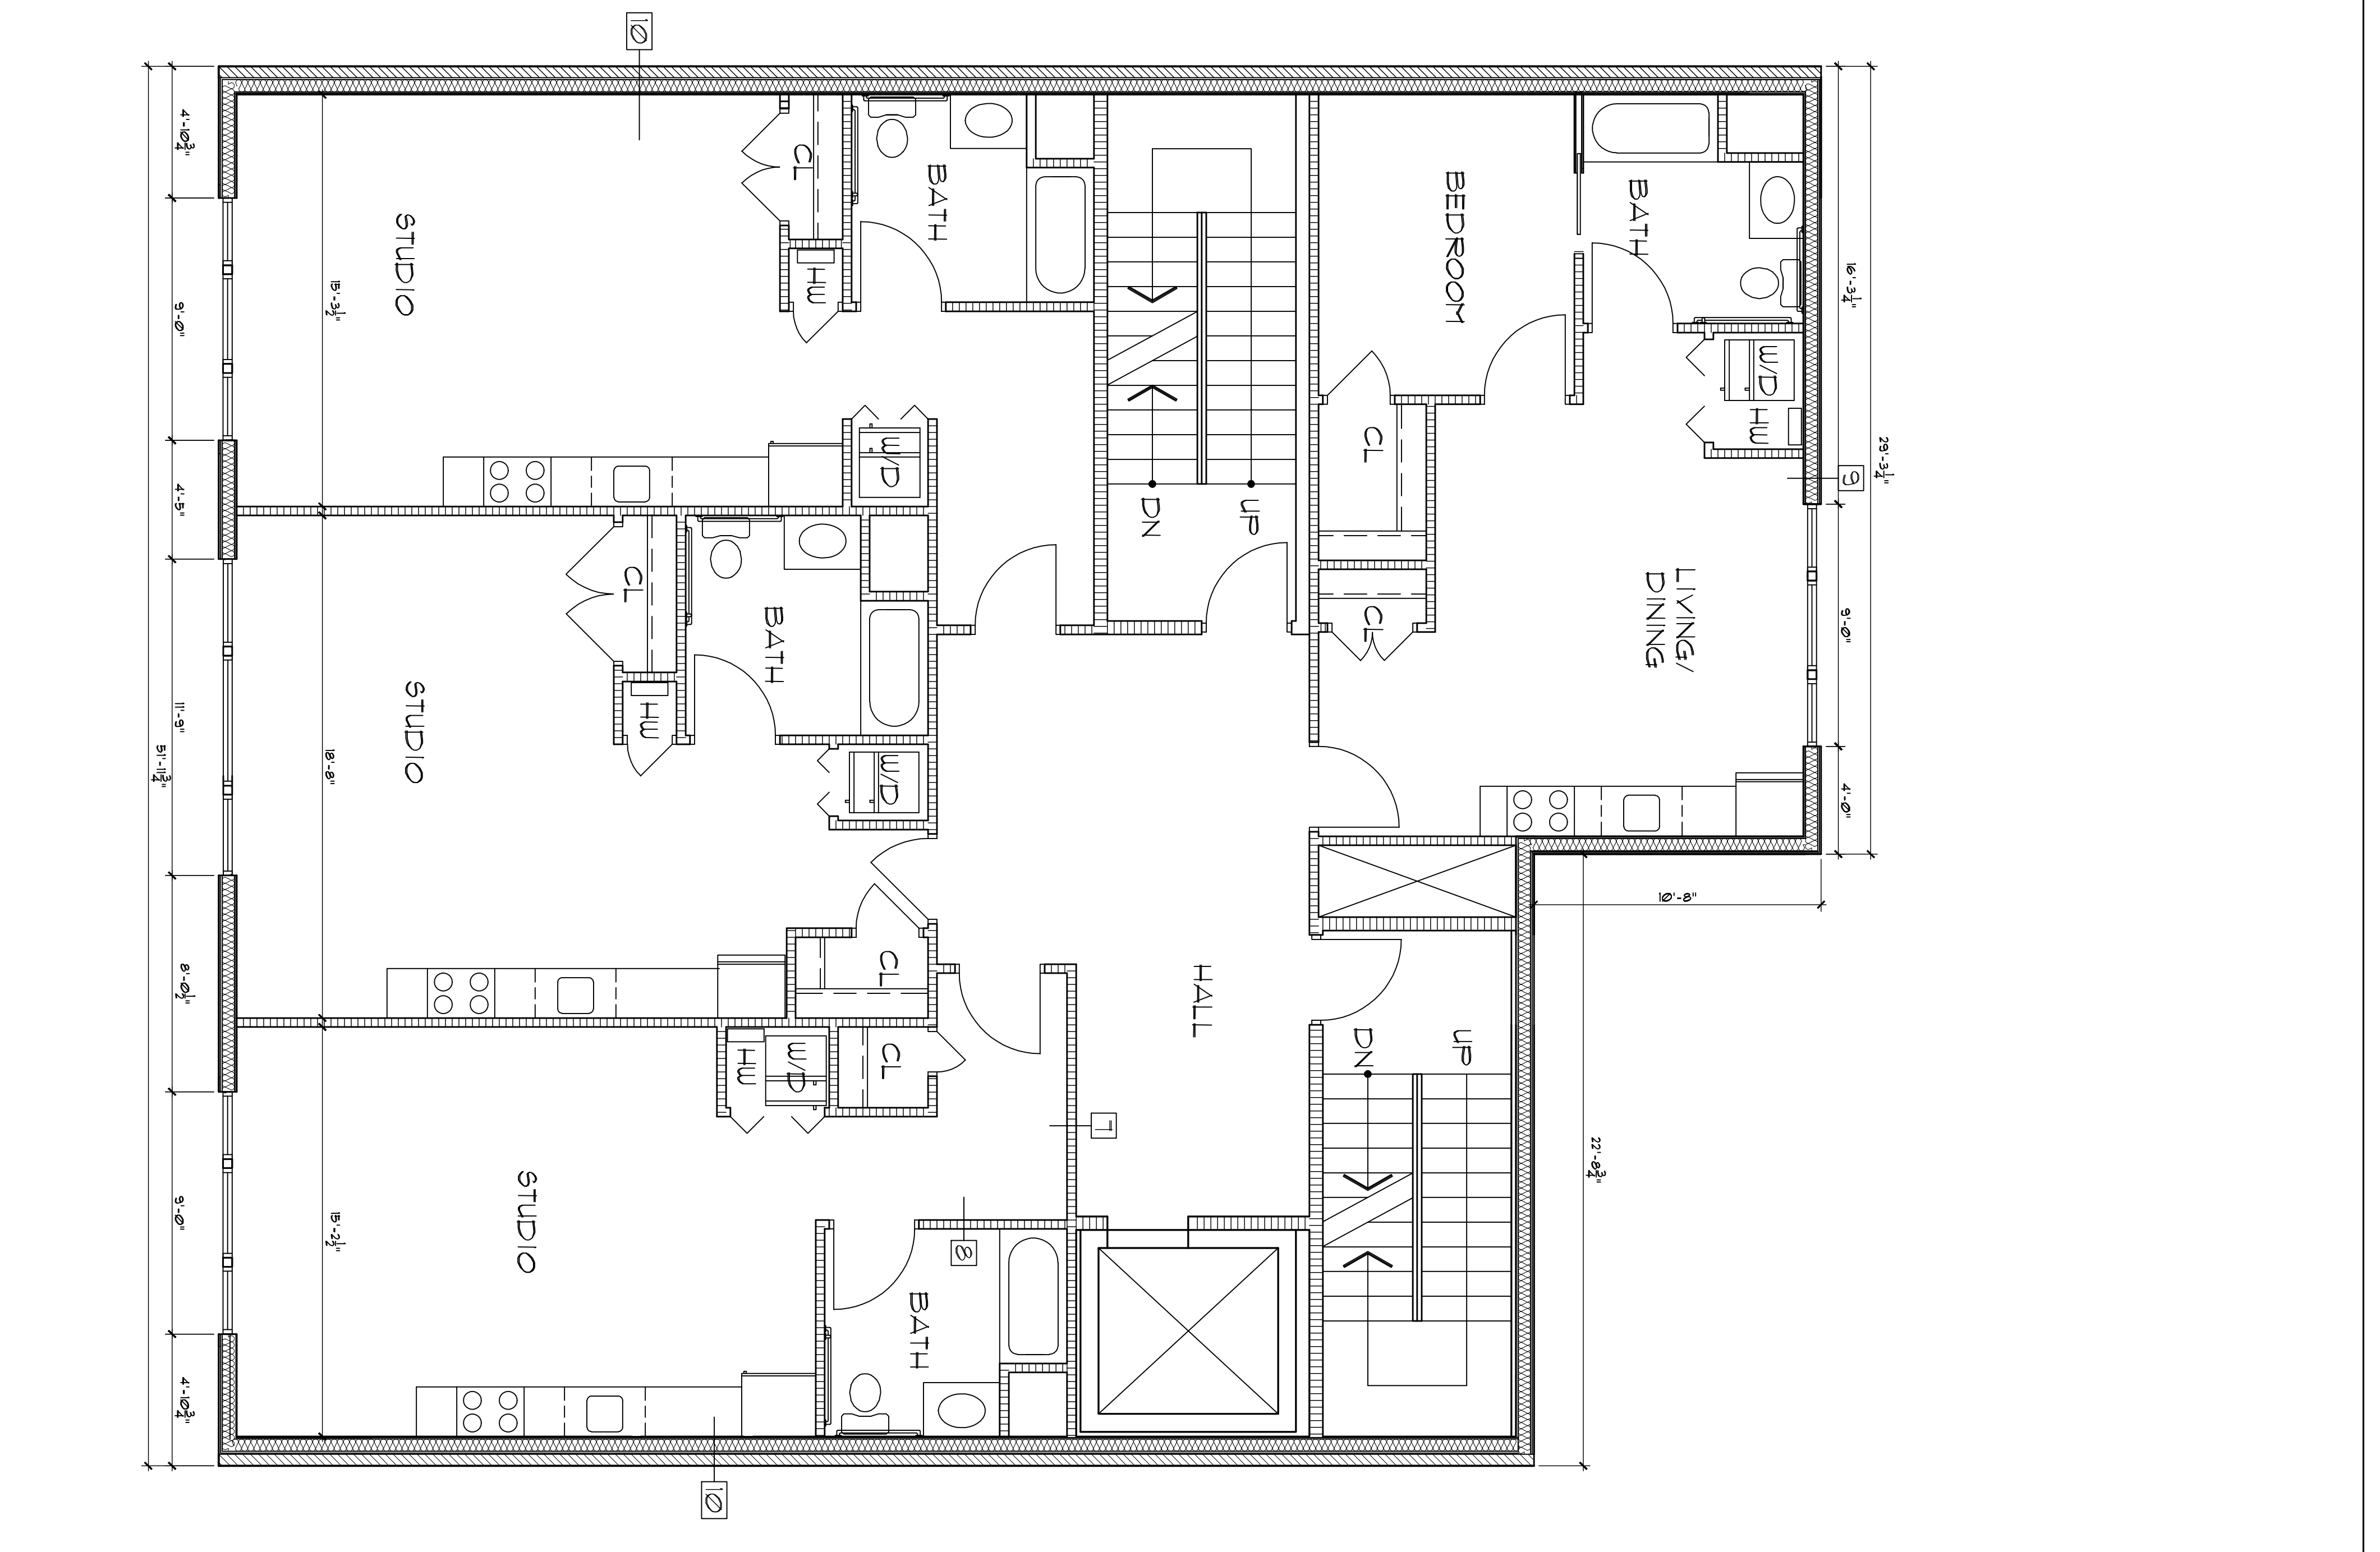

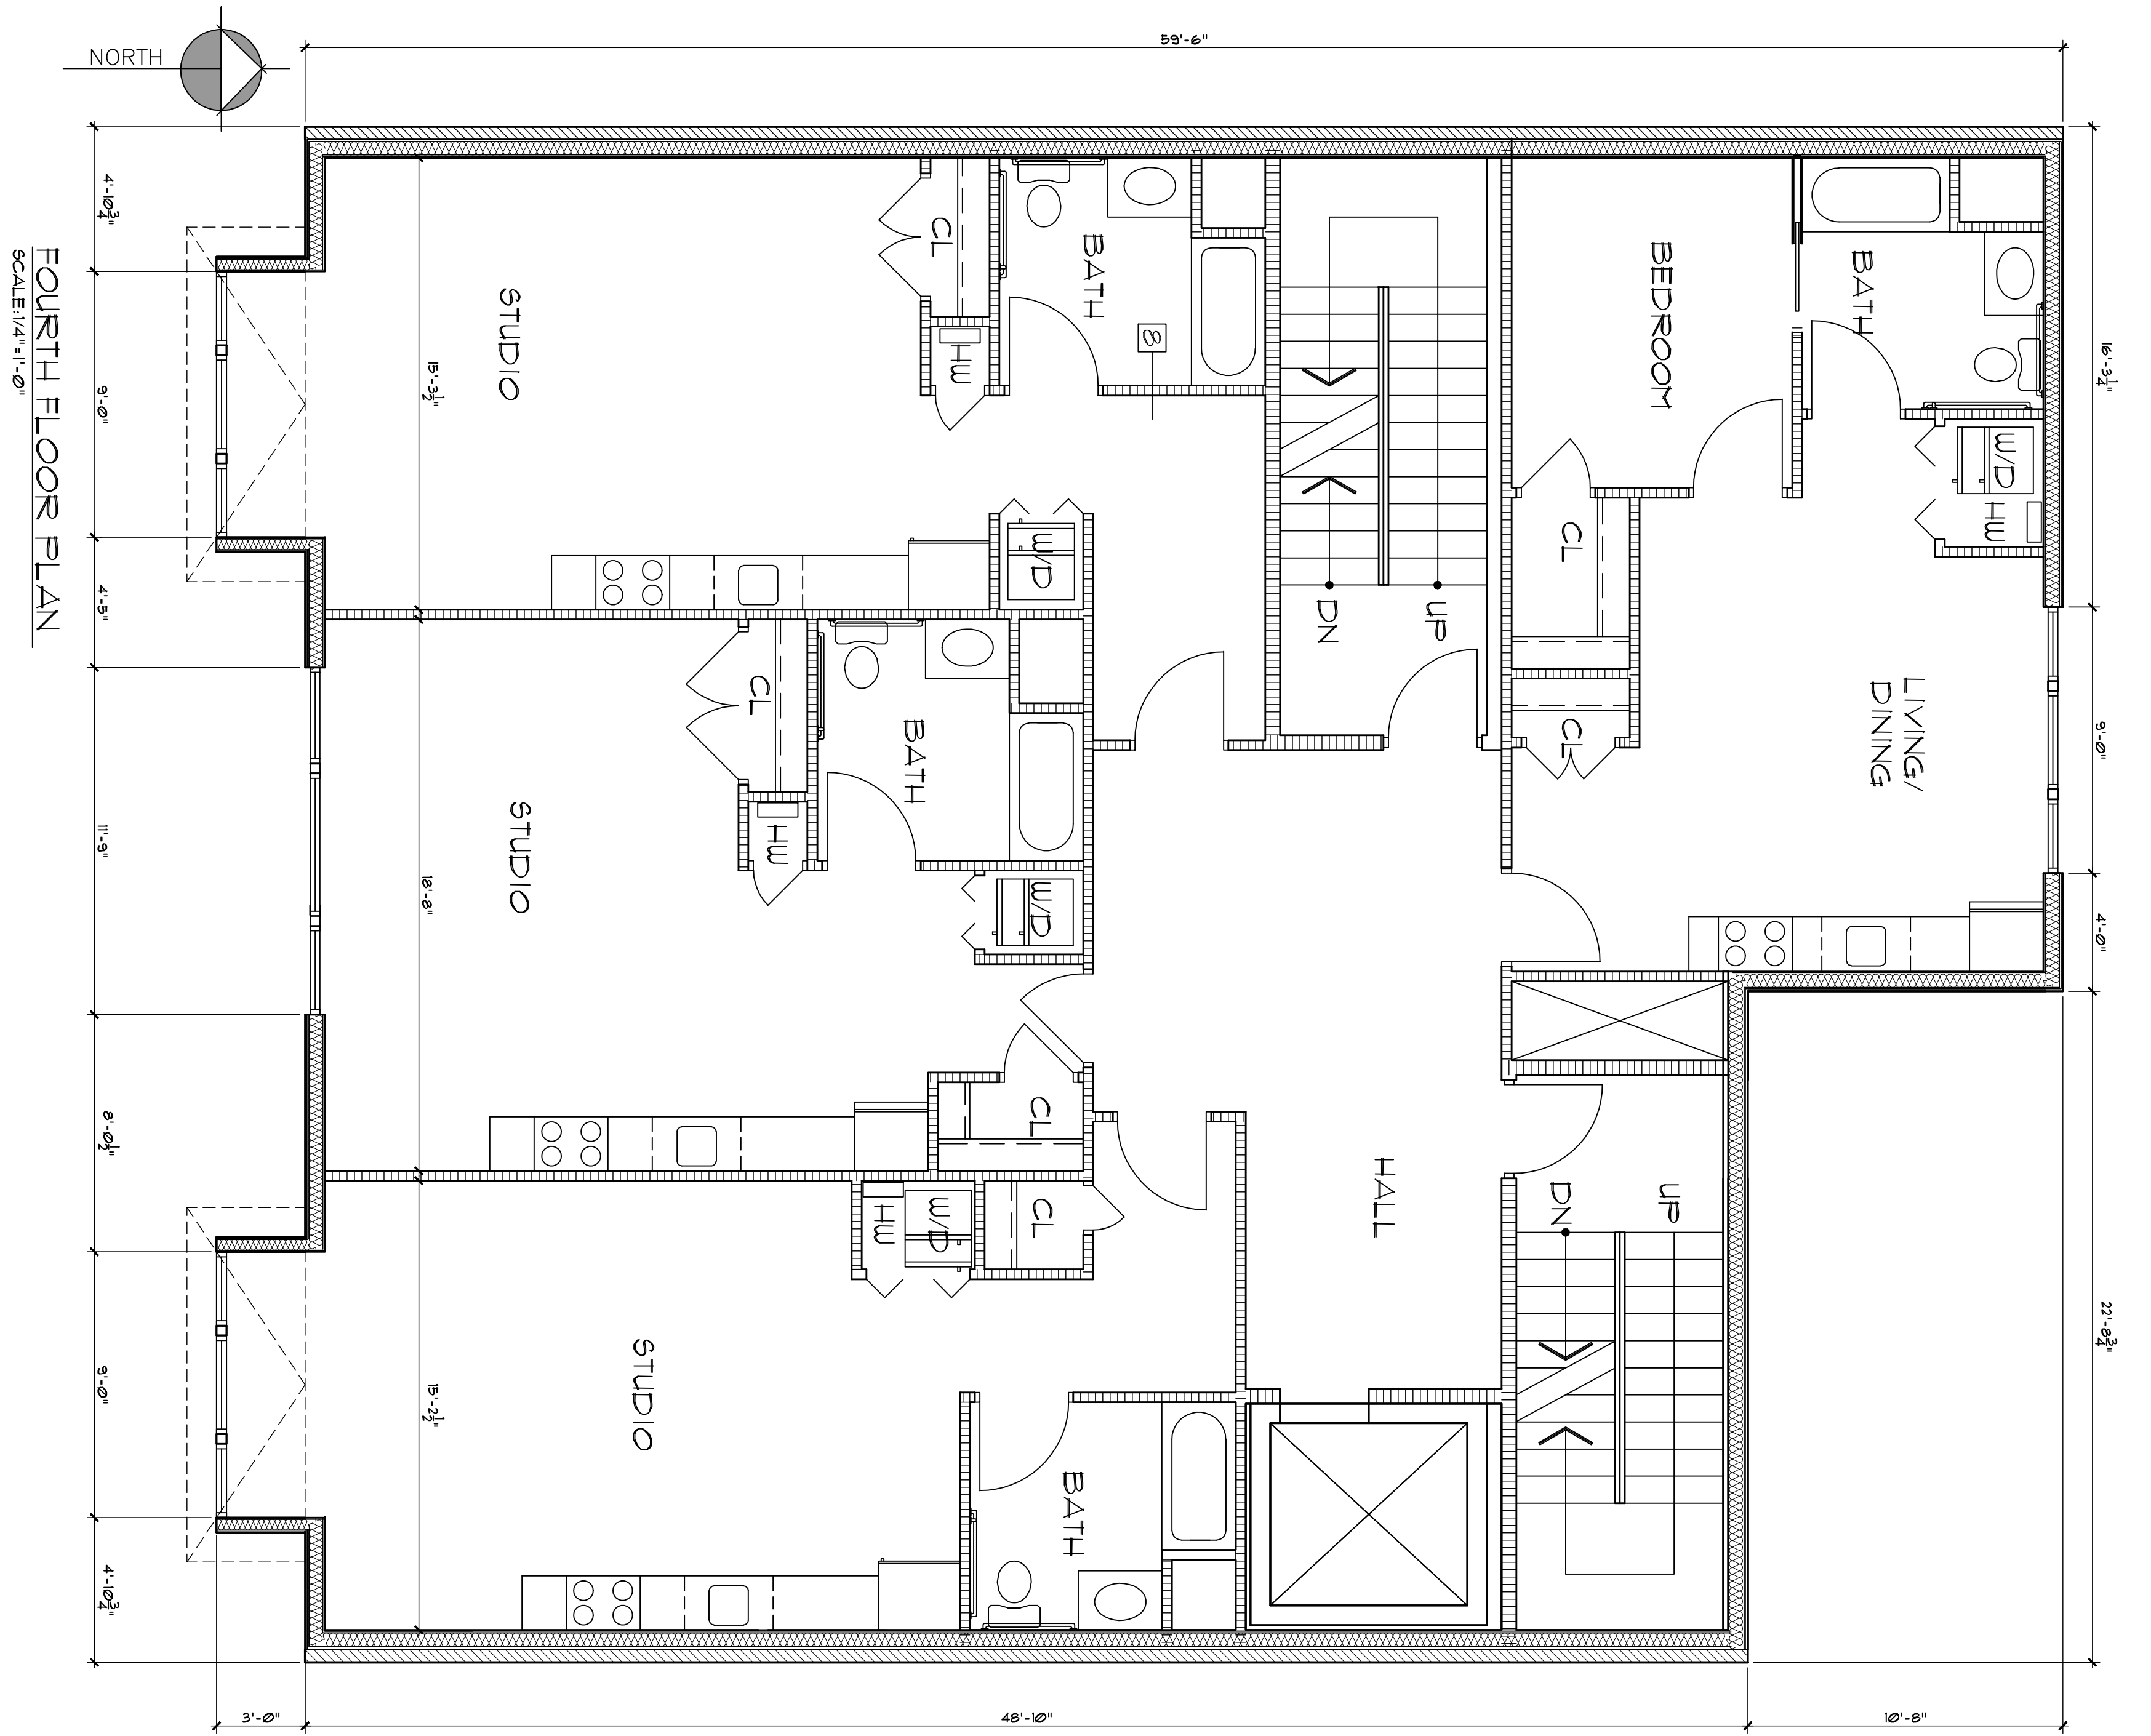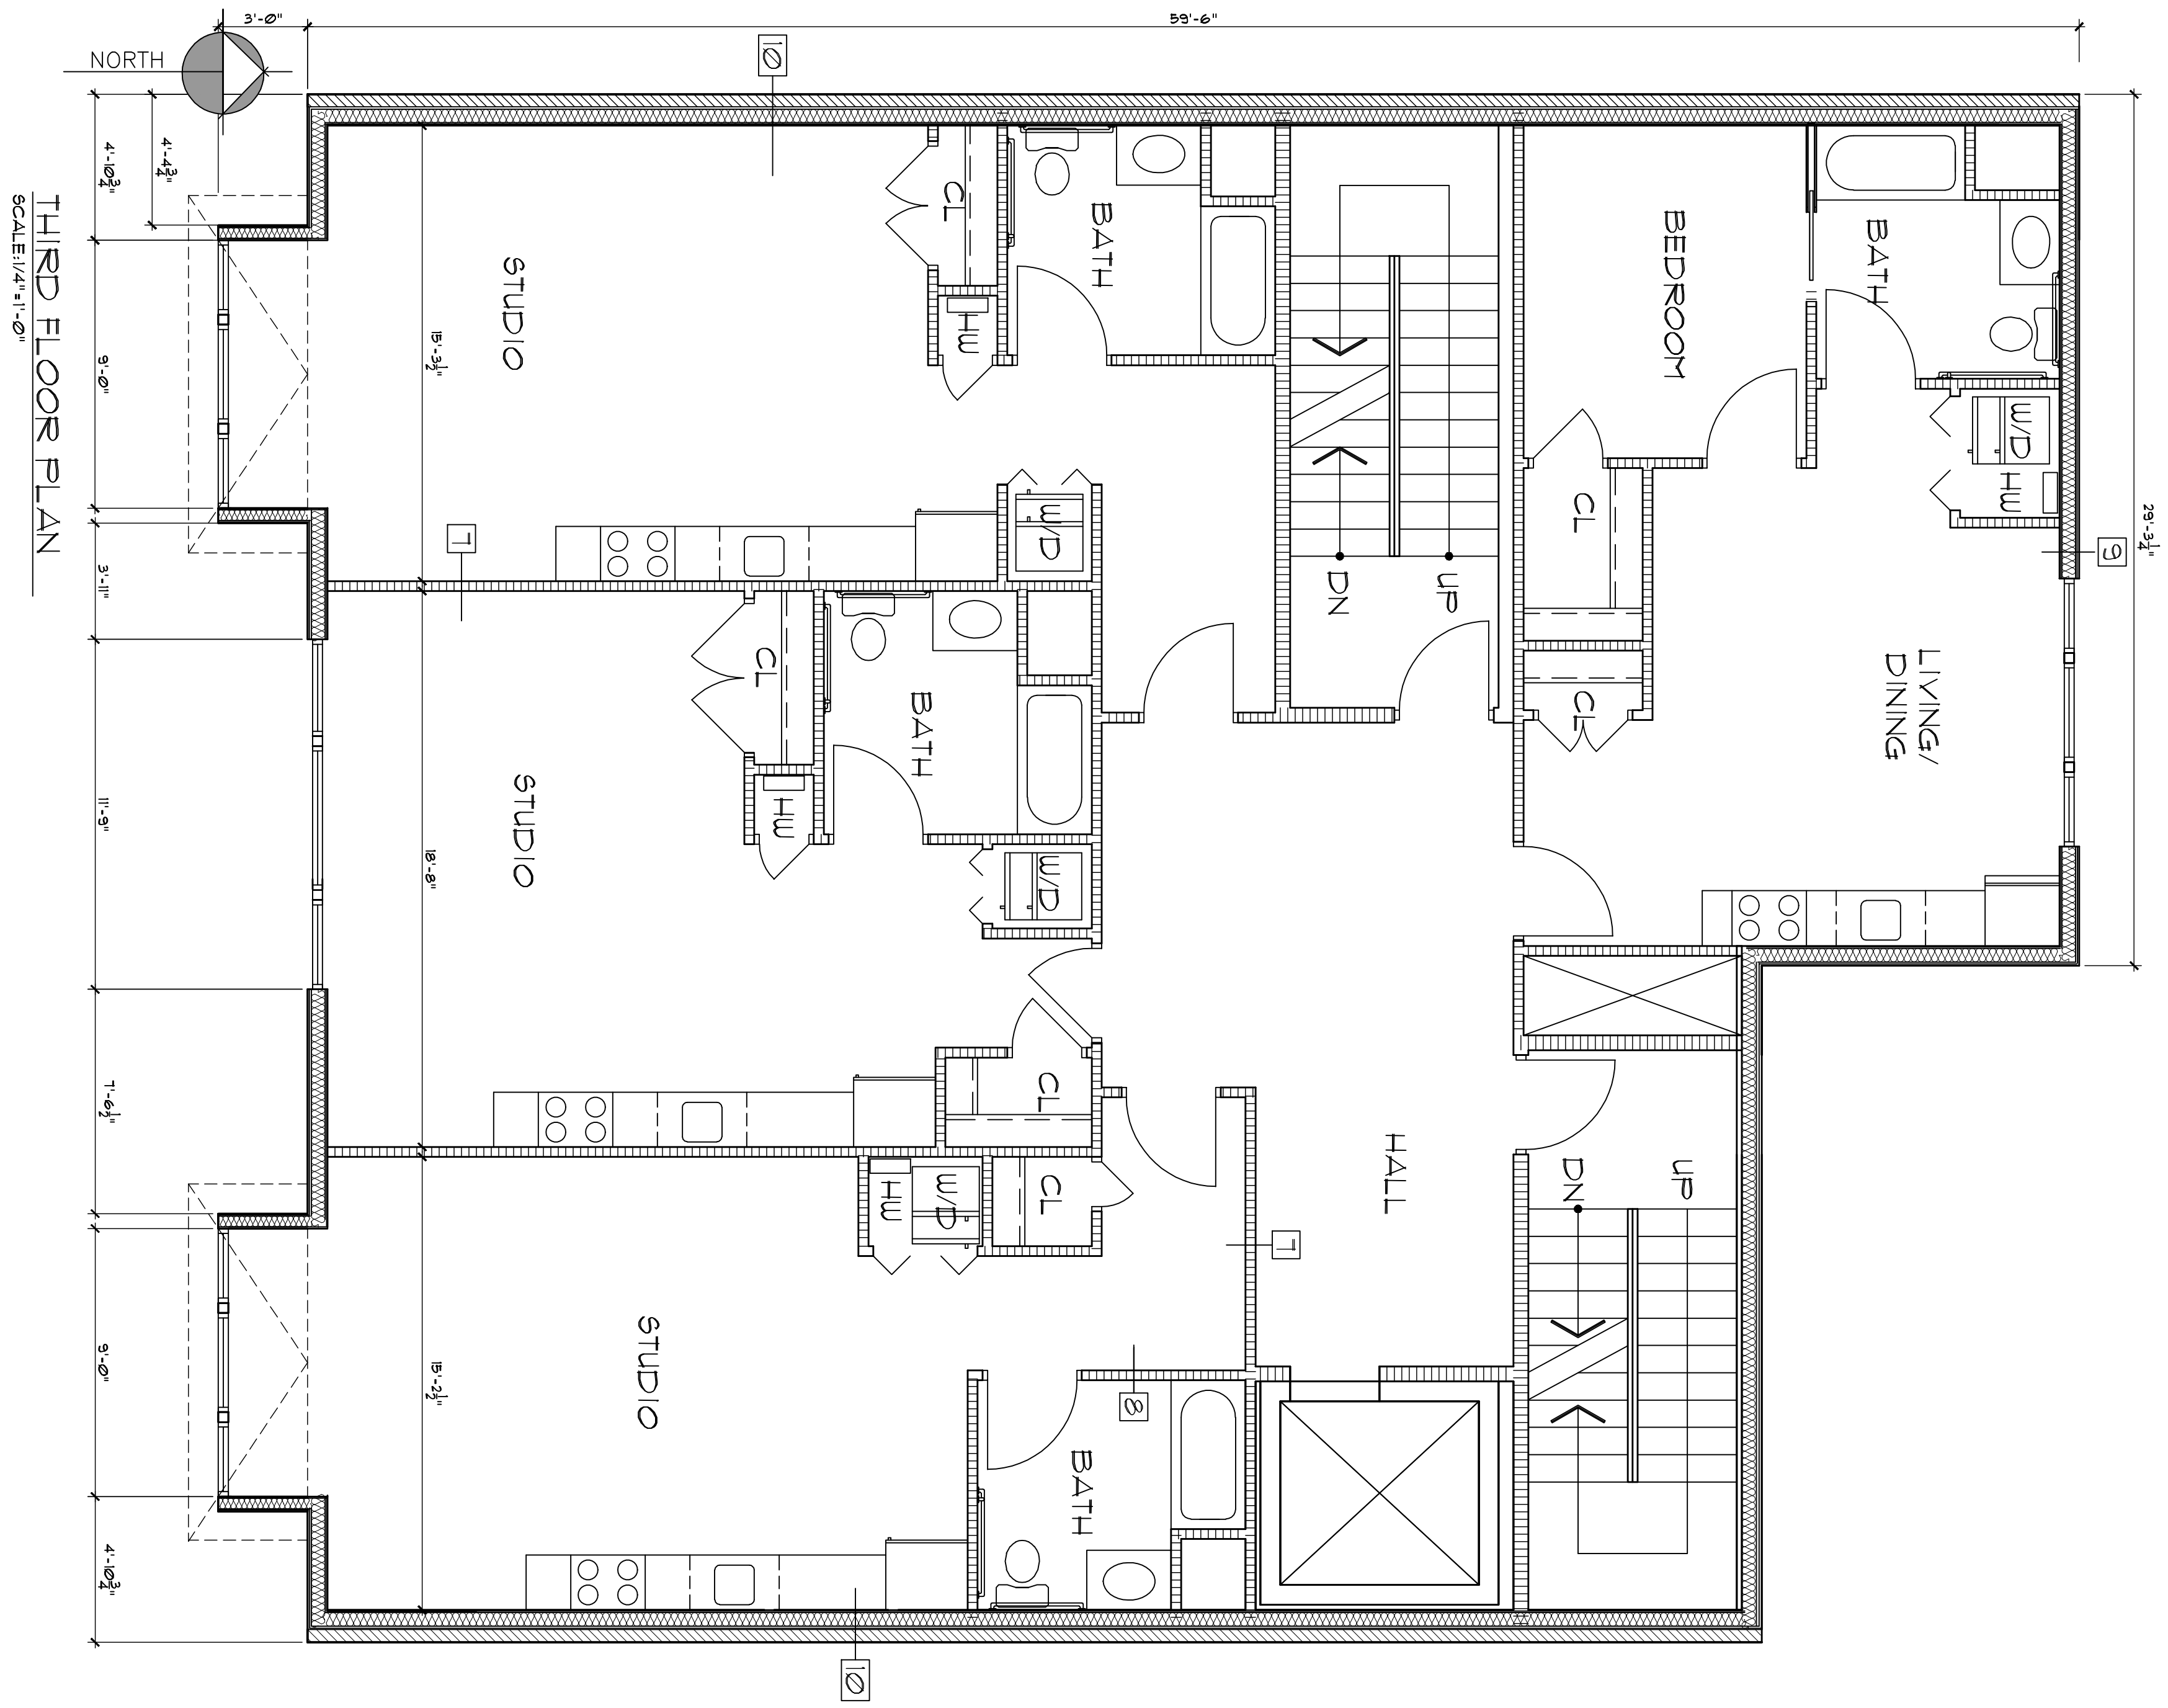

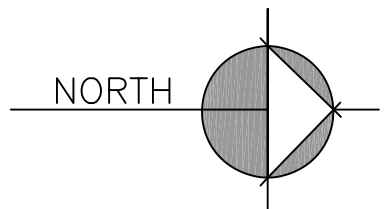

FIFTH FLOOR PLAN
SCALE: 1/4" = 1'-0"

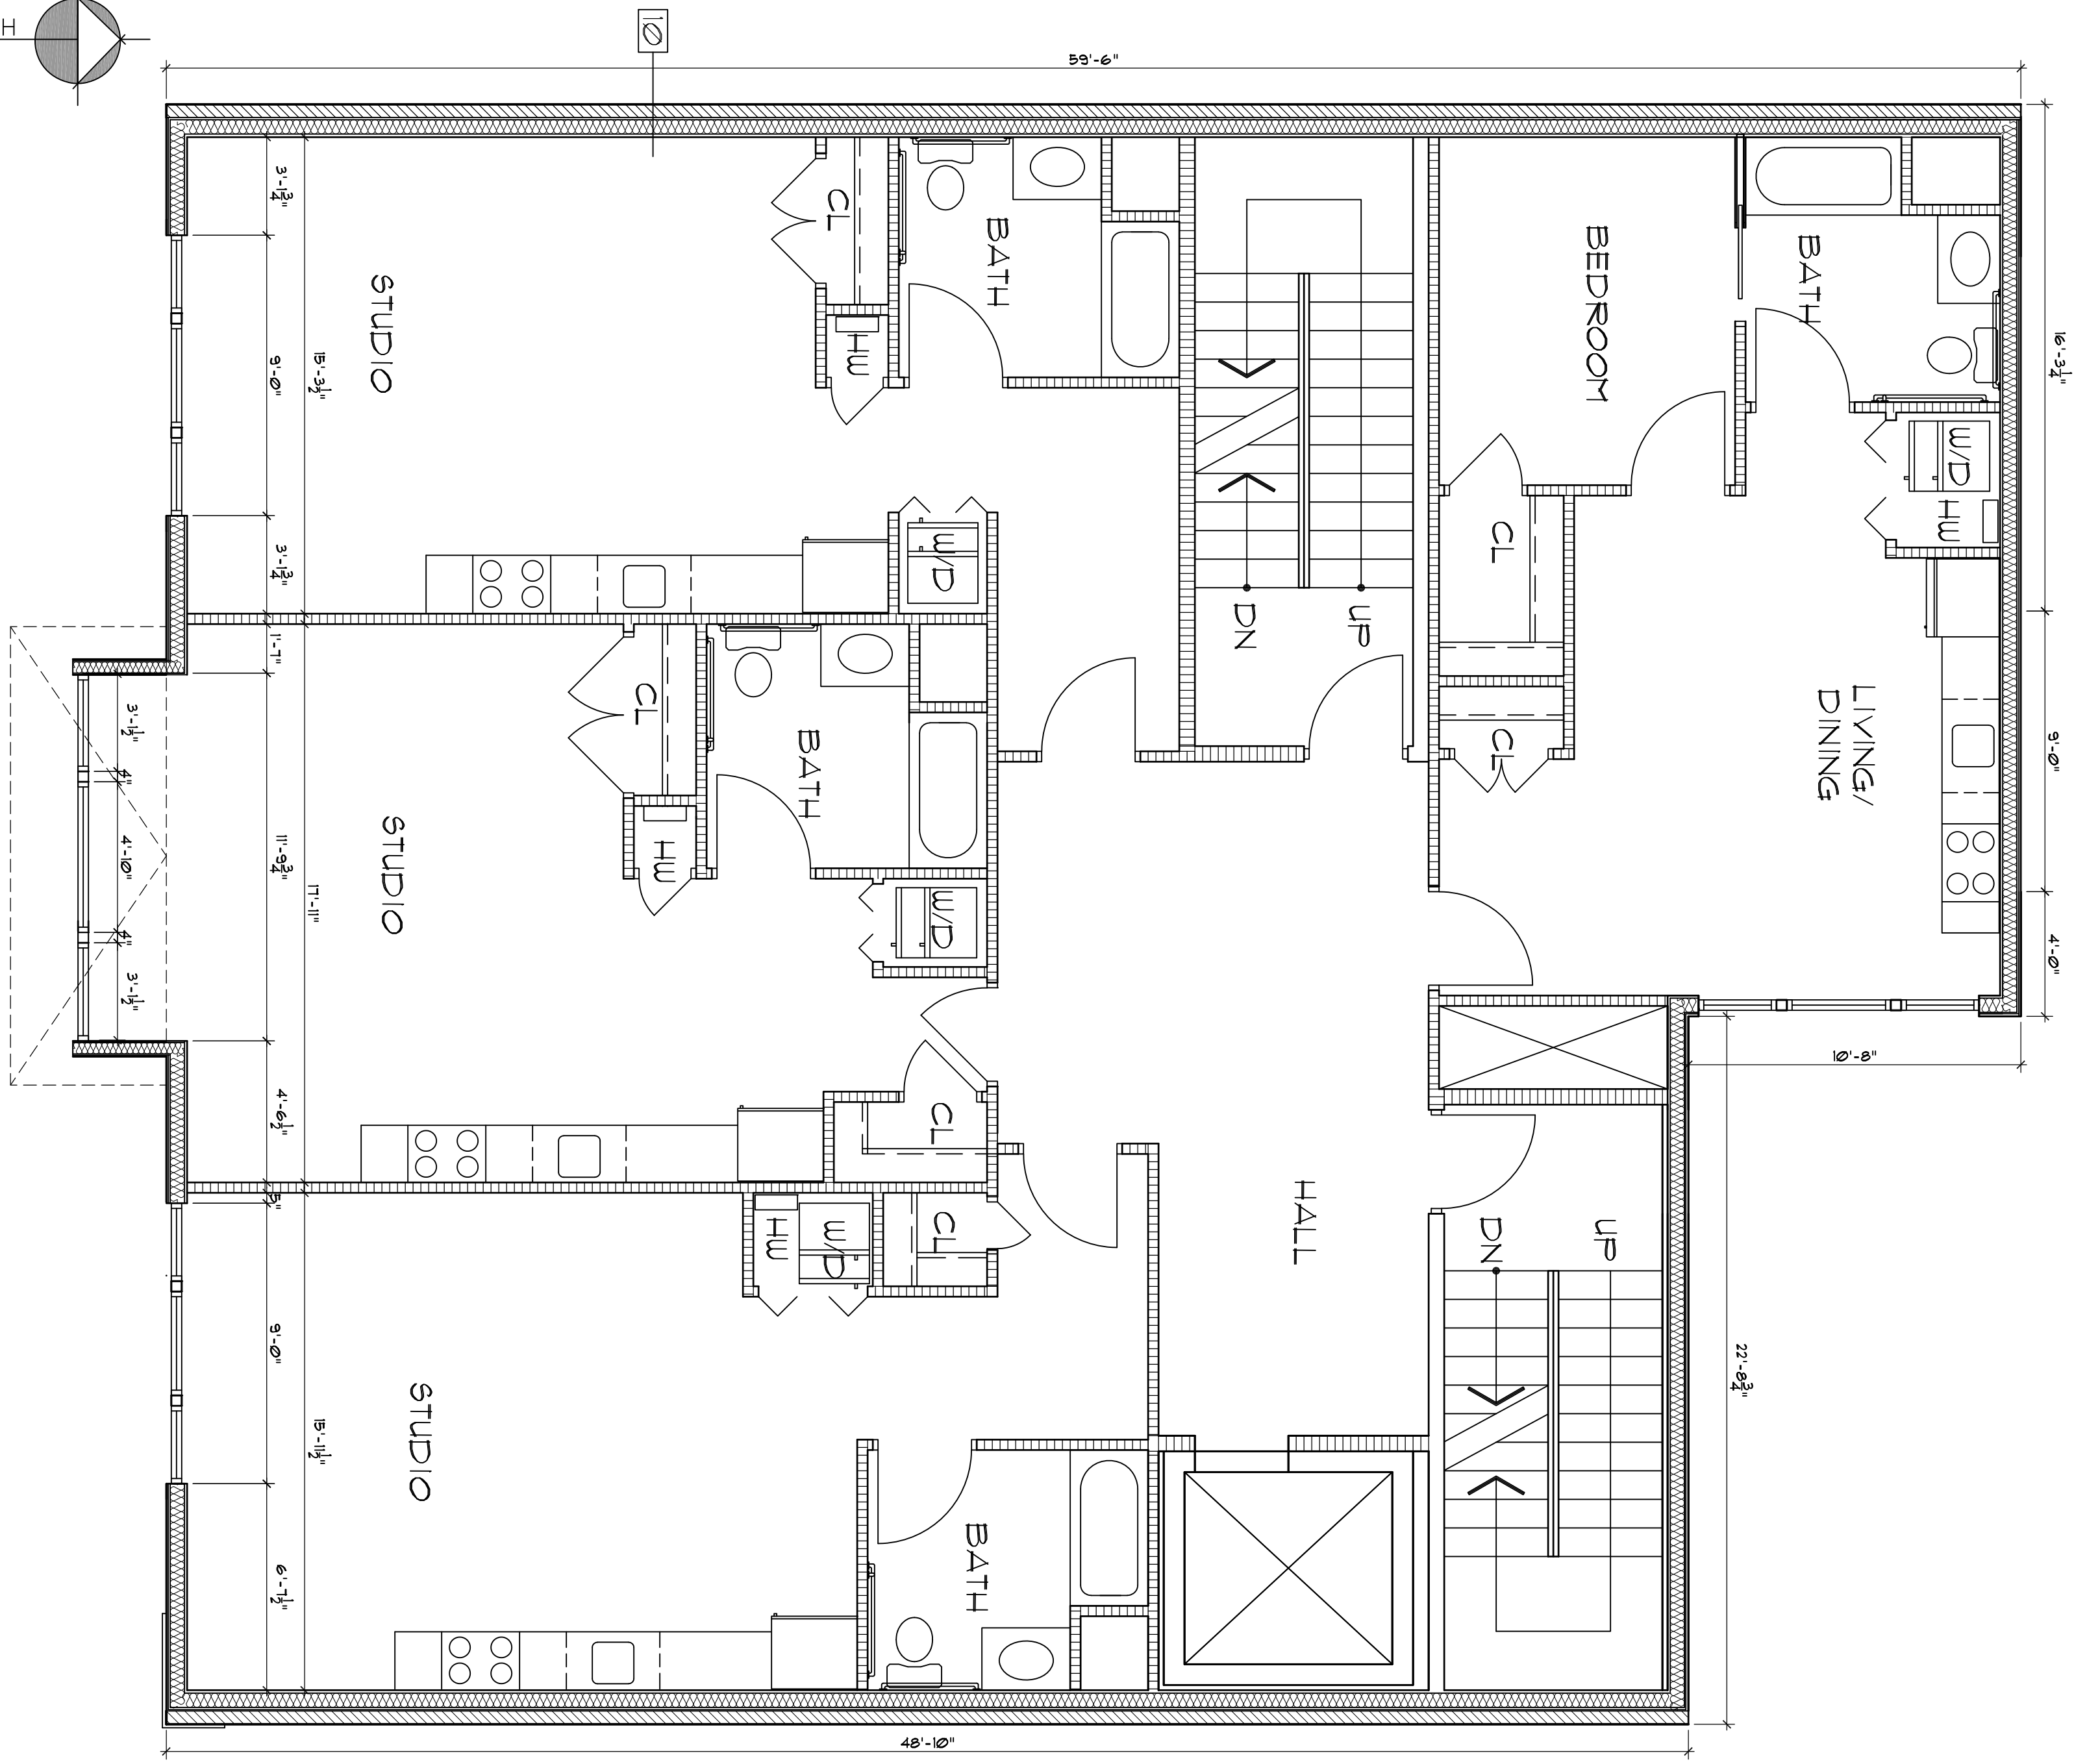

SPRING STREET ELEVATION
SCALE: 1/4" = 1'-0"

