
 


90 S. Swan Street
Albany, N.Y.

ARCHITECT:
JOHN SARACCO ARCHITECT L.L.C.
PO BOX 245
BOONTON, N.J. 07005
t: 973.299.4428
e: office@sarocco.us

PLAN LEGEND	
SYMBOL	DESCRIPTION
	EXISTING PARTITIONS/WALLS TO REMAIN
	NEW PARTITIONS
	EXISTING DOOR
	NEW DOOR
	WALL TYPES
	NEW WINDOW

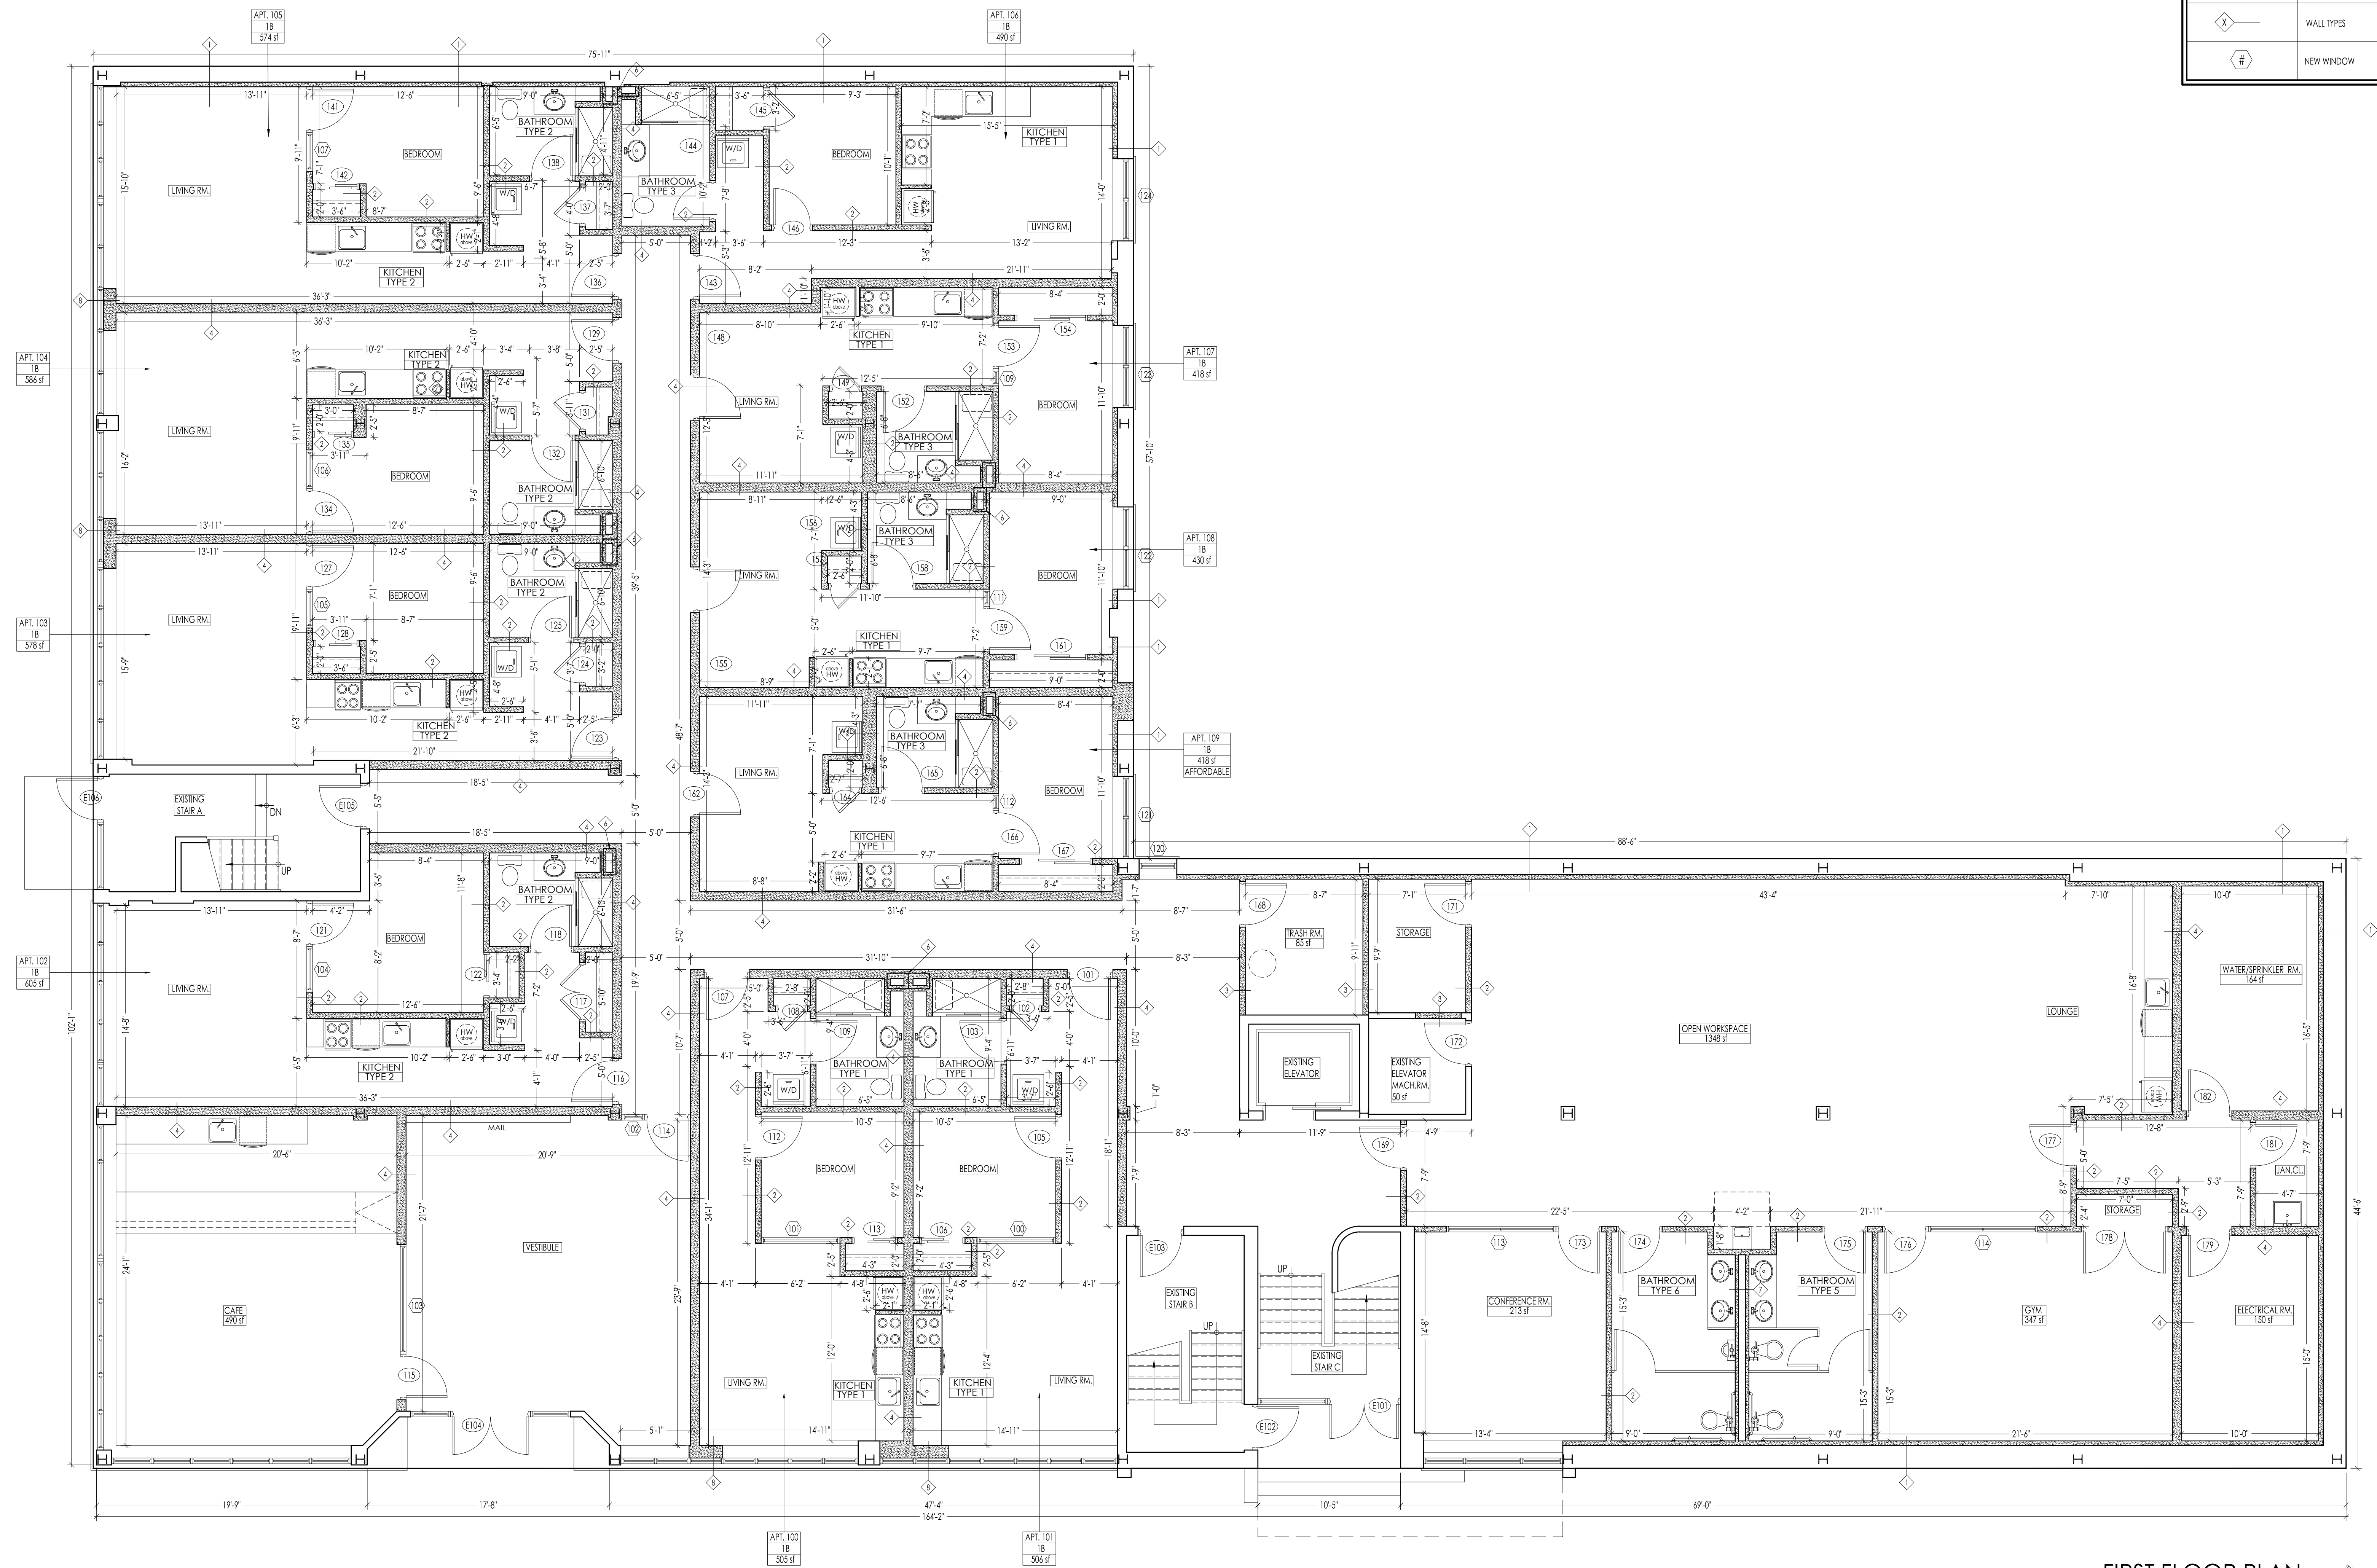

FIRST FLOOR PLAN
3/16" = 1'-0"

No:	Date:	Revision:

DOB SCAN CODE:

TITLE:

First Floor Plan

SEAL & SIGNATURE:



SCALE:	AS NOTED
DATE:	AS NOTED
PROJECT NO.:	432cd
DRAWN BY:	DW
CHECKED BY:	JS
DRAWING NO.:	8 OF 25

A-200.00


Adaptive Re-Use

90 S. Swan Street
Albany, N.Y.

Block: 7 Lot: 44

ARCHITECT:
JOHN SARACCO ARCHITECT L.L.C.
PO BOX 245
BOONTON, N.J. 07005
t: 973.299.4428
e: office@saracco.us

PLAN LEGEND	
SYMBOL	DESCRIPTION
	EXISTING PARTITIONS/WALLS TO REMAIN
	NEW PARTITIONS
	EXISTING DOOR
	NEW DOOR
	WALL TYPES
	NEW WINDOW

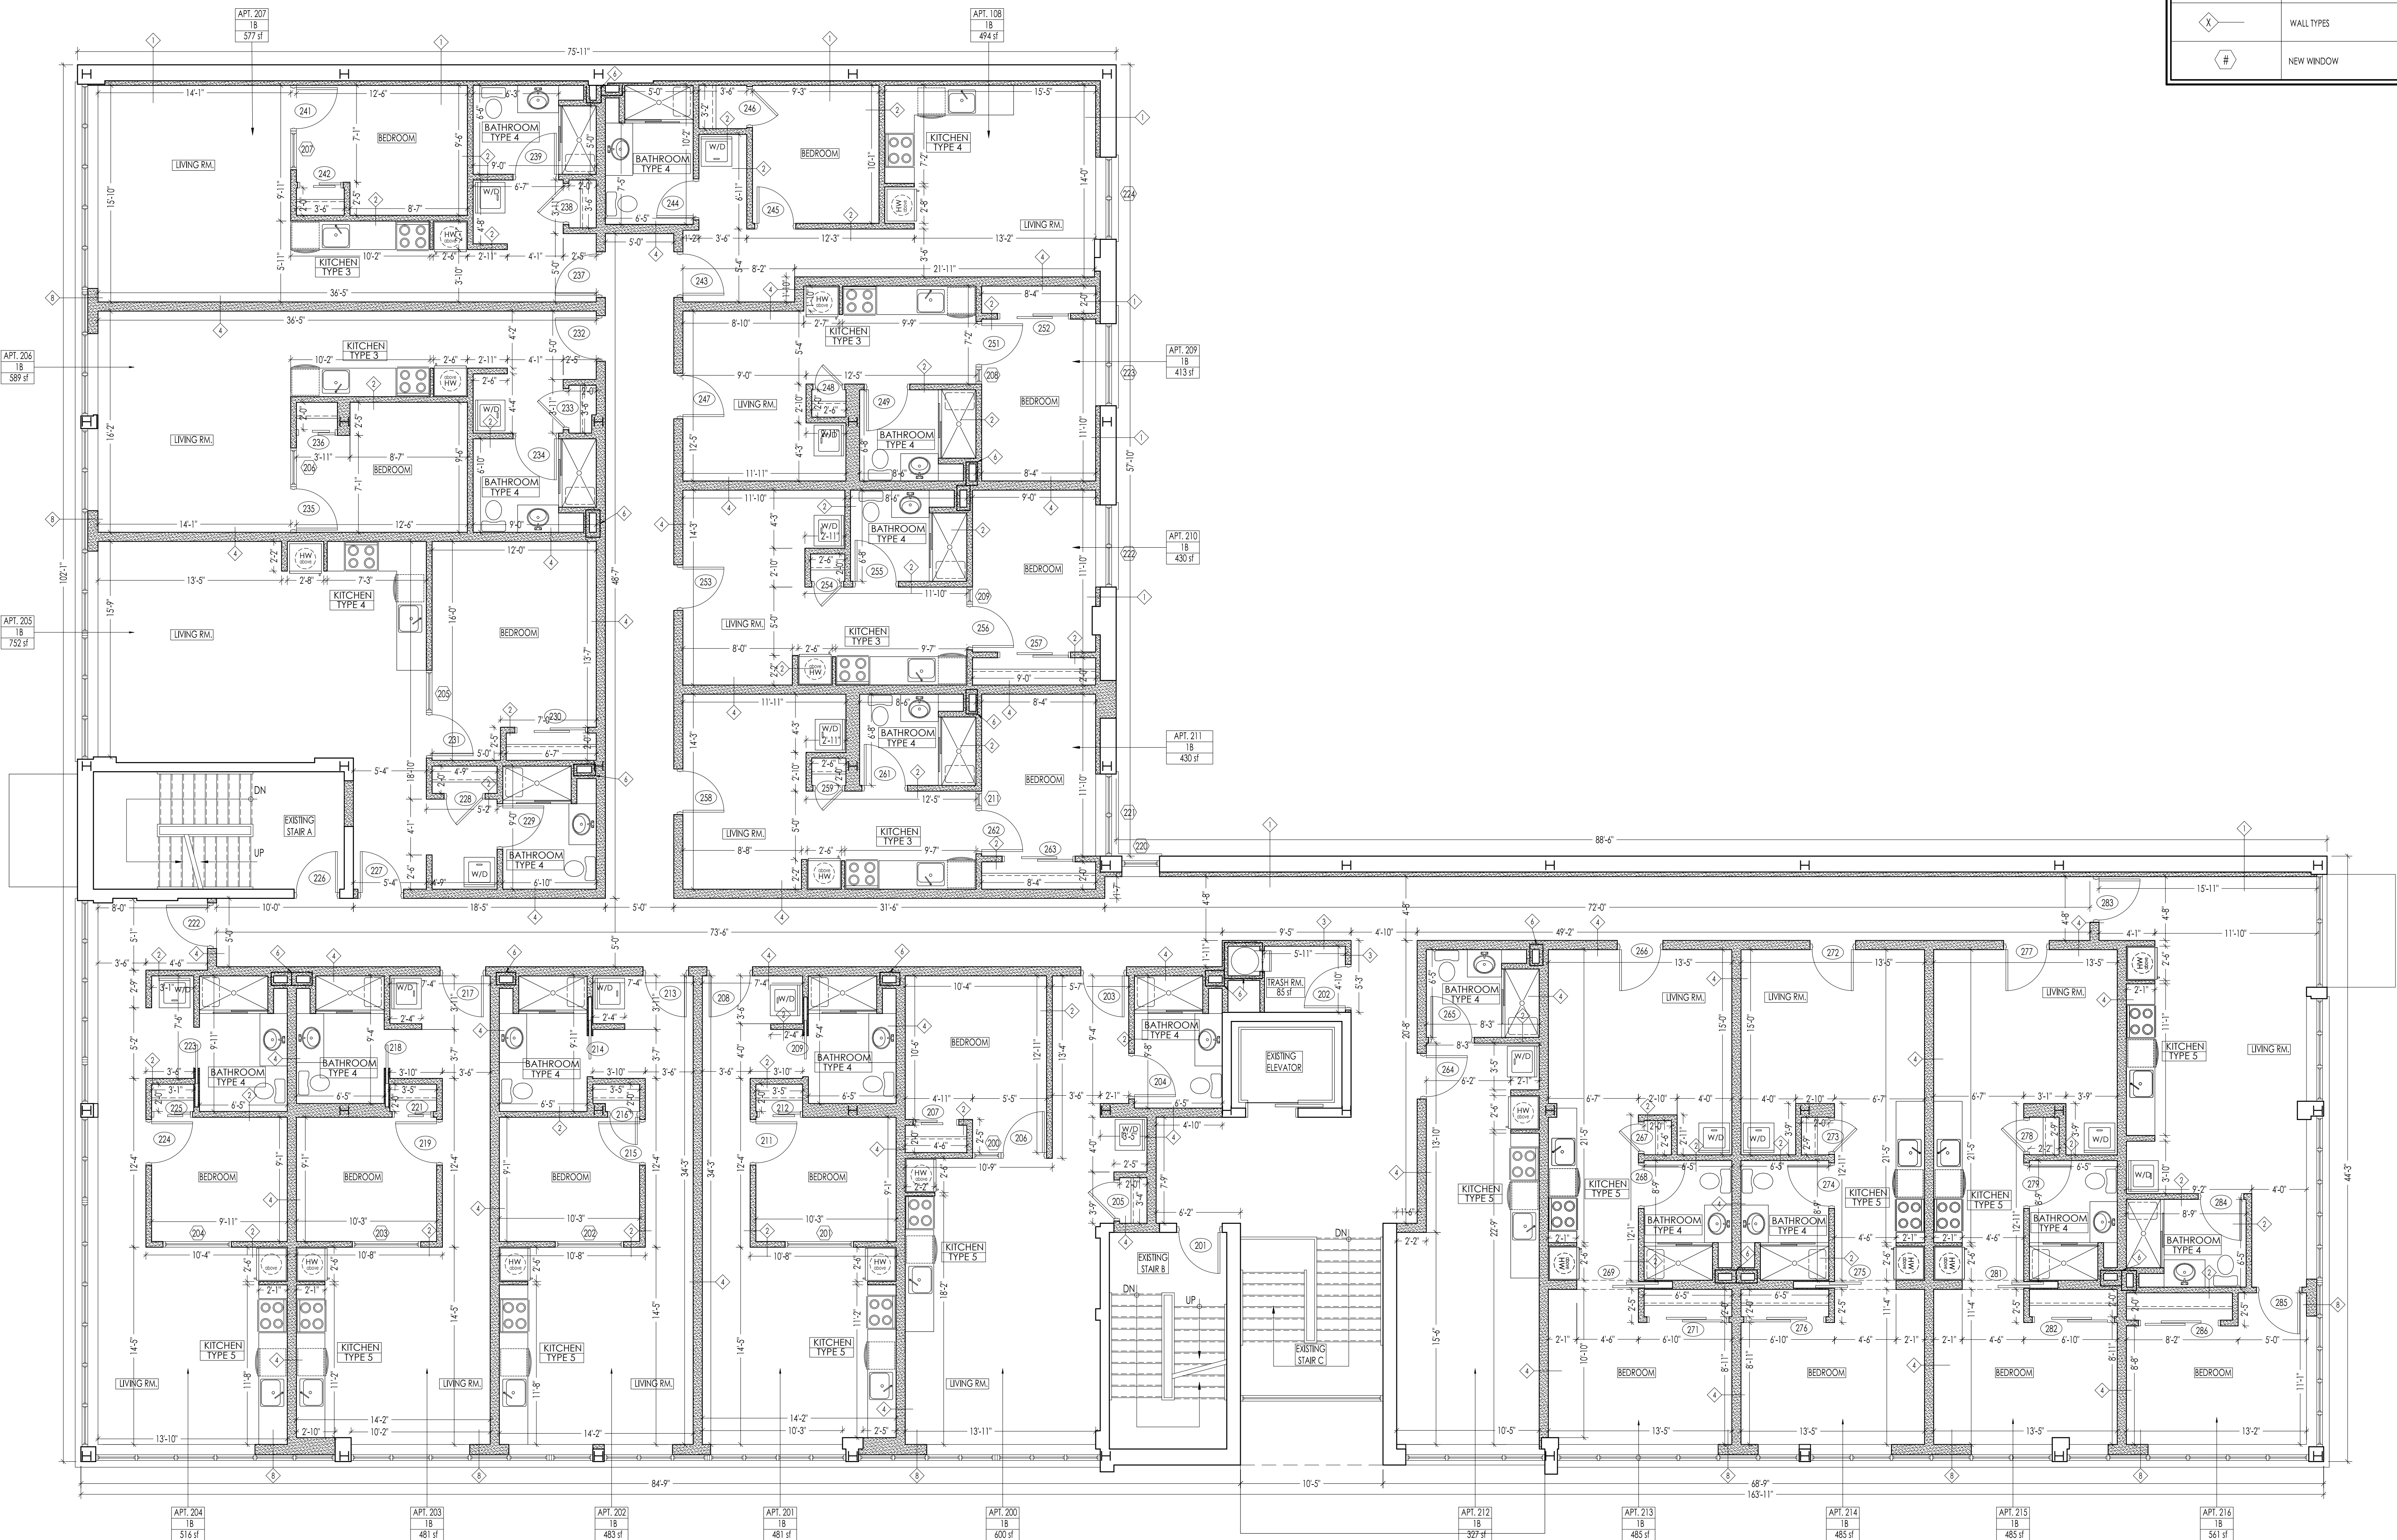

SECOND FLOOR PLAN
3/16" = 1'-0"

8.30.21	Department of Buildings
No:	Date:
Date:	Revision:

DOR SCAN CODE:

TITLE:
Second Floor Plan

SEAL & SIGNATURE:	SCALE: AS NOTED
	DATE: AS NOTED
	PROJECT NO.: 432cd
	DRAWN BY: DW
	CHECKED BY: JS
	DRAWING NO.: 9 OF 25
	A-201.00

Adaptive Re-Use

90 S. Swan Street
Albany, N.Y.

Block: 7 Lot: 44

ARCHITECT:
JOHN SARACCO ARCHITECT L.L.C.
PO BOX 245
BOONTON, N.J. 07005
t: 973.299.4428
e: office@saracco.us

PLAN LEGEND	
SYMBOL	DESCRIPTION
	EXISTING PARTITIONS/WALLS TO REMAIN
	NEW PARTITIONS
	EXISTING DOOR
	NEW DOOR
	WALL TYPES
	NEW WINDOW



THIRD & FOURTH FLOOR PLAN
3/16" = 1'-0"

8.30.21	Department of Buildings
No:	Date:
Date:	Revision:

DOB SCAN CODE:

TITLE:
Third & Fourth
Floor Plan

SCALE: AS NOTED
DATE: AS NOTED
PROJECT NO.: 432cd
DRAWN BY: DW
CHECKED BY: JS
DRAWING NO.: 10 OF 25
A-20200

JOHN SARACCO NY Lic # 018335