



1 BUILDING 1 - 1ST FLOOR PLAN
A101-B1 1/8" = 1'-0"

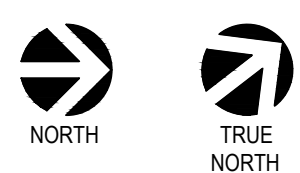

PREPARED BY:
SOFIA ENGINEERING, PLLC
7 Lovers Lane
Loudonville, NY 12211
Phone: (518) 482-0087
Email: vsotia@nycaprr.com

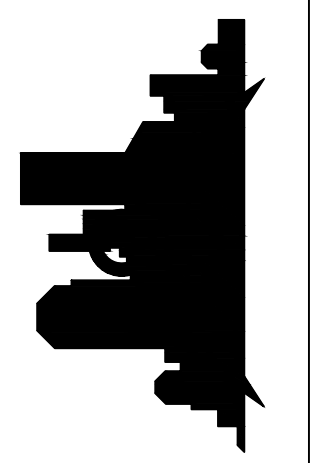


REVISION
51

COLVIN AVENUE MIXED-USE


60 COLVIN AVENUE
ALBANY, NEW YORK 12206

DATE: 04/28/20
DRAWN BY: BF
APPROVED: ES
SCALE: 1/8" = 1'-0"
DRAWING NAME:
BUILDING 1 - 1ST FLOOR PLAN
JOB NO.:
DRAWING NUMBER

A101-B1

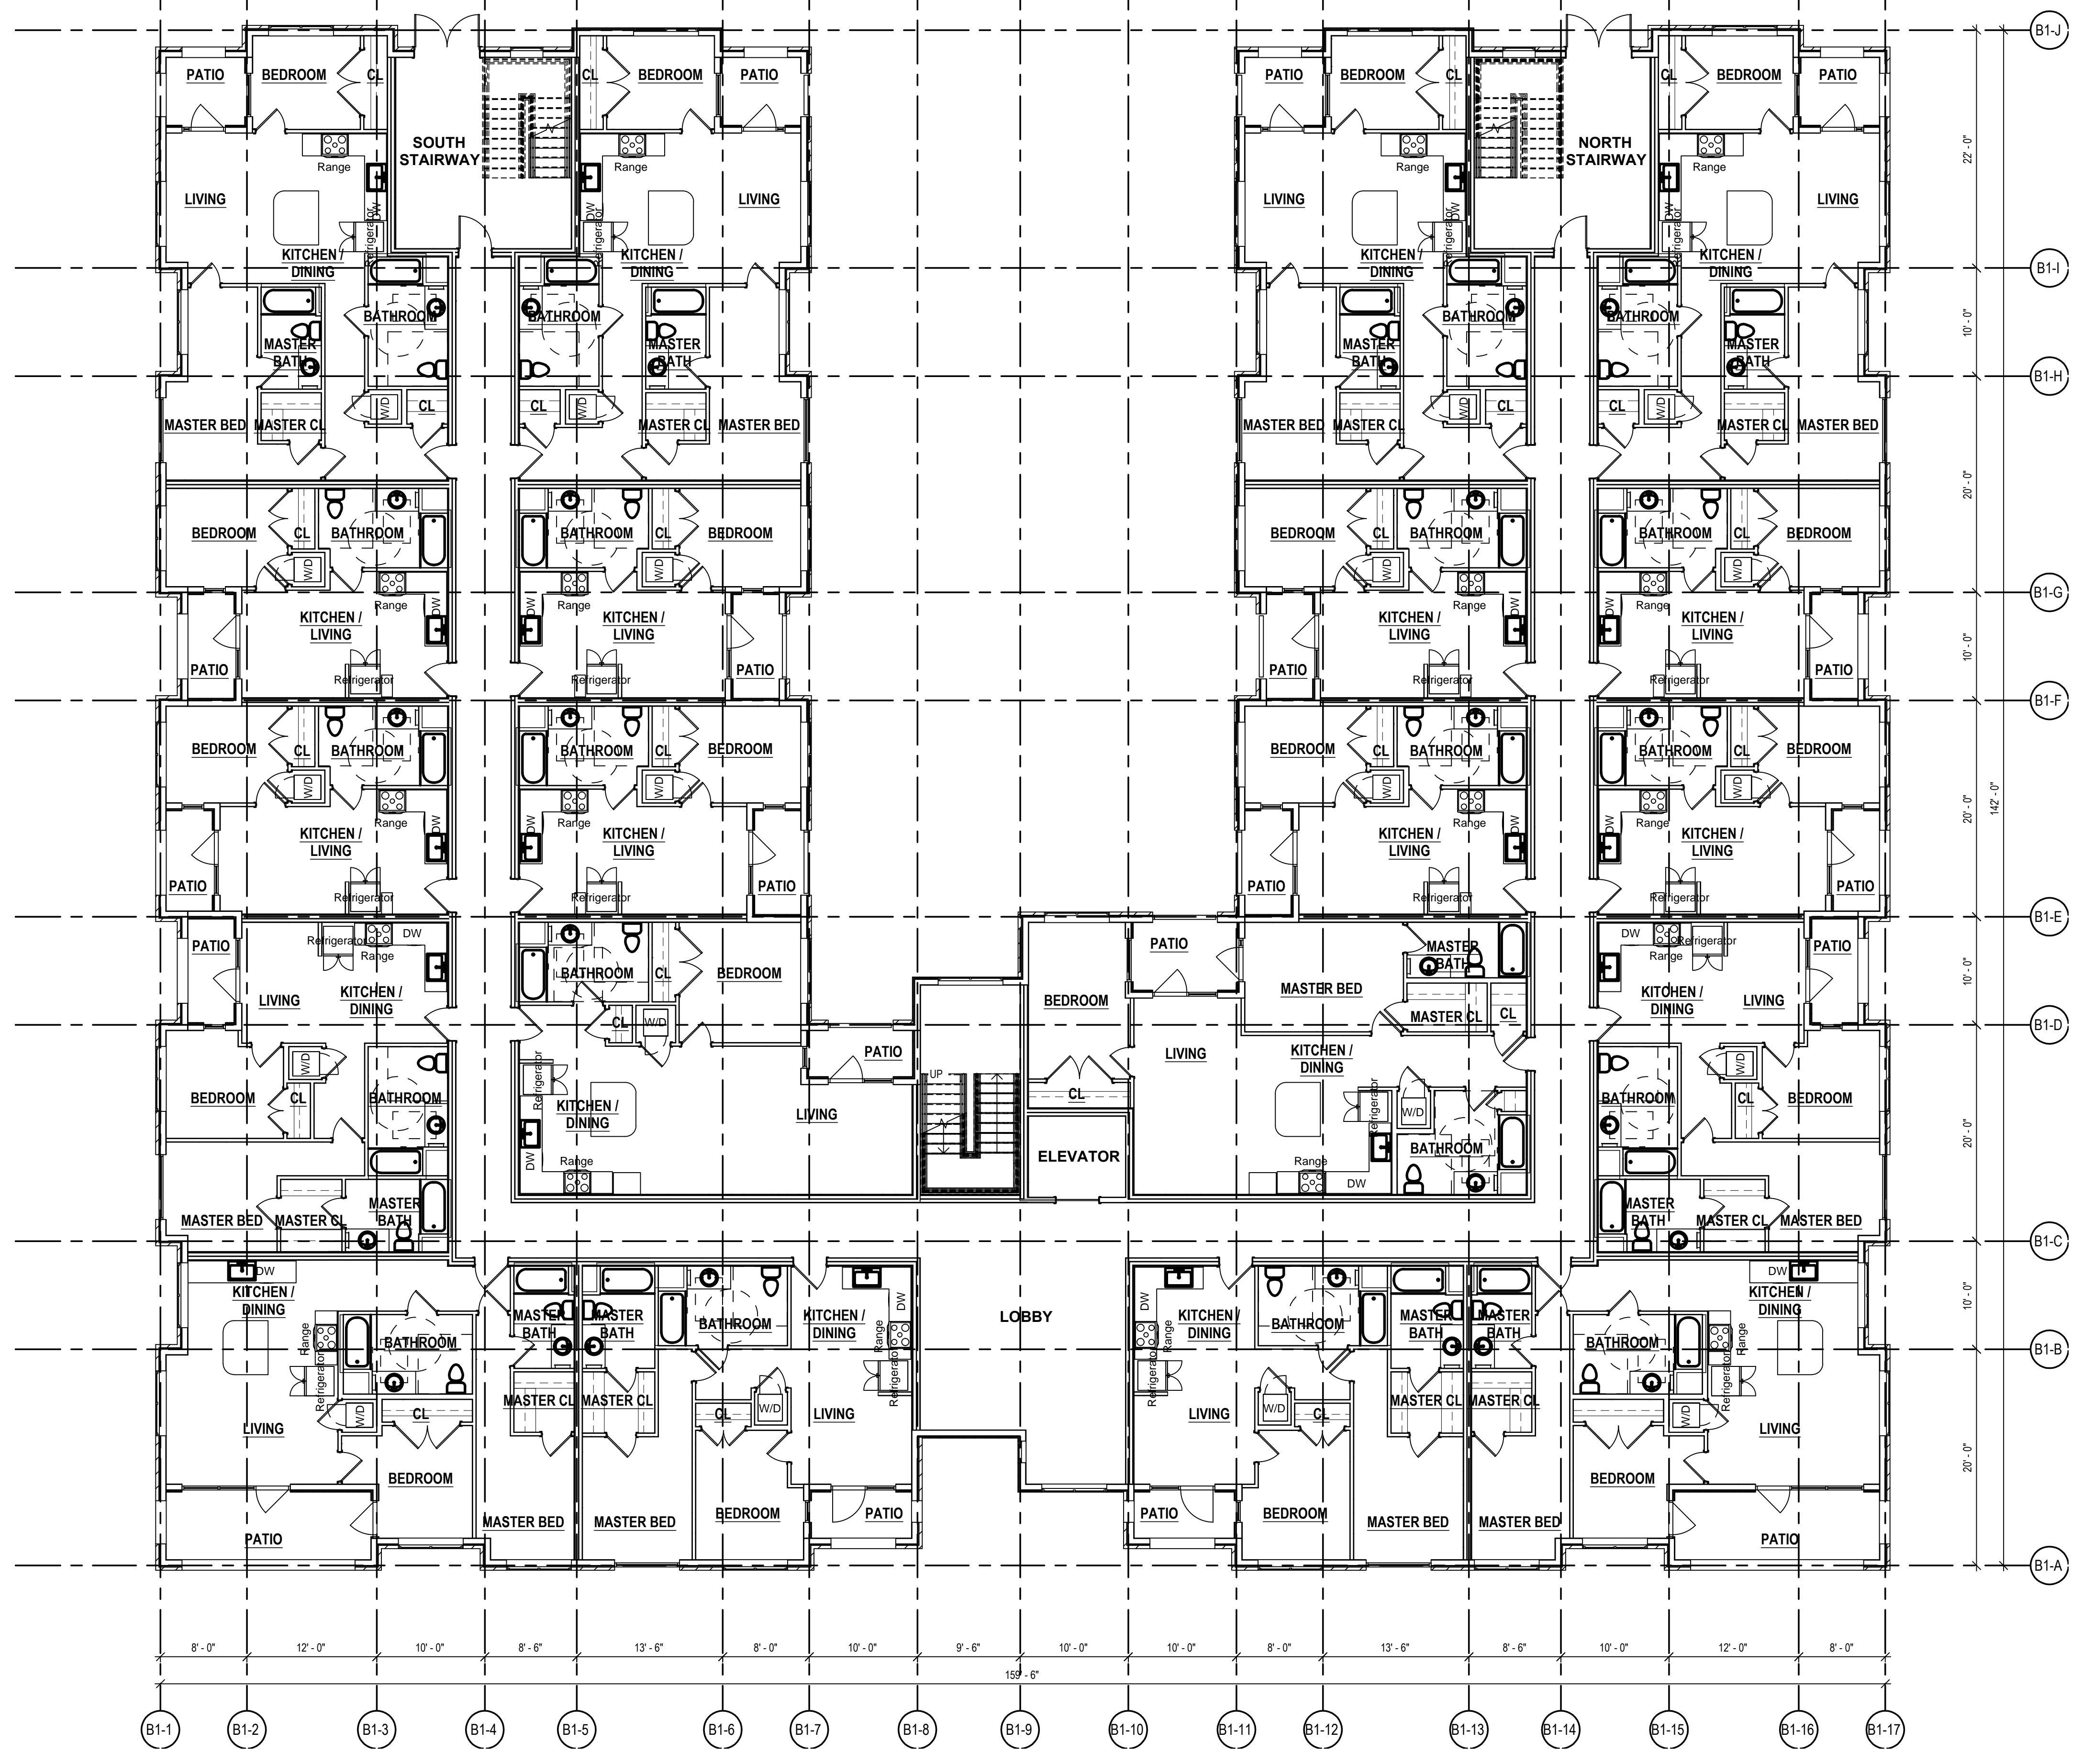

1 BUILDING 1 - 2ND FLOOR PLAN
A102-B1 1/8" = 1'-0"

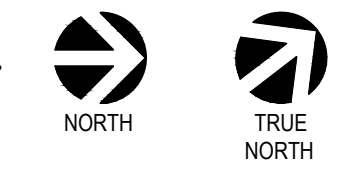


PREPARED BY:
SOFIA ENGINEERING, PLLC
7 Lord Lane
Loudonville, NY 12211
Phone: (518) 482-0087
Email: vsolia@nycep.r.com

REVISION
S1

COLVIN AVENUE MIXED-USE
60 COLVIN AVENUE
ALBANY, NEW YORK 12206

DATE: 04/28/20
DRAWN BY: BF
APPROVED: ES
SCALE: 1/8" = 1'-0"
DRAWING NAME:
BUILDING 1 - 2ND FLOOR PLAN
JOB NO.:
DRAWING NUMBER


A102-B1

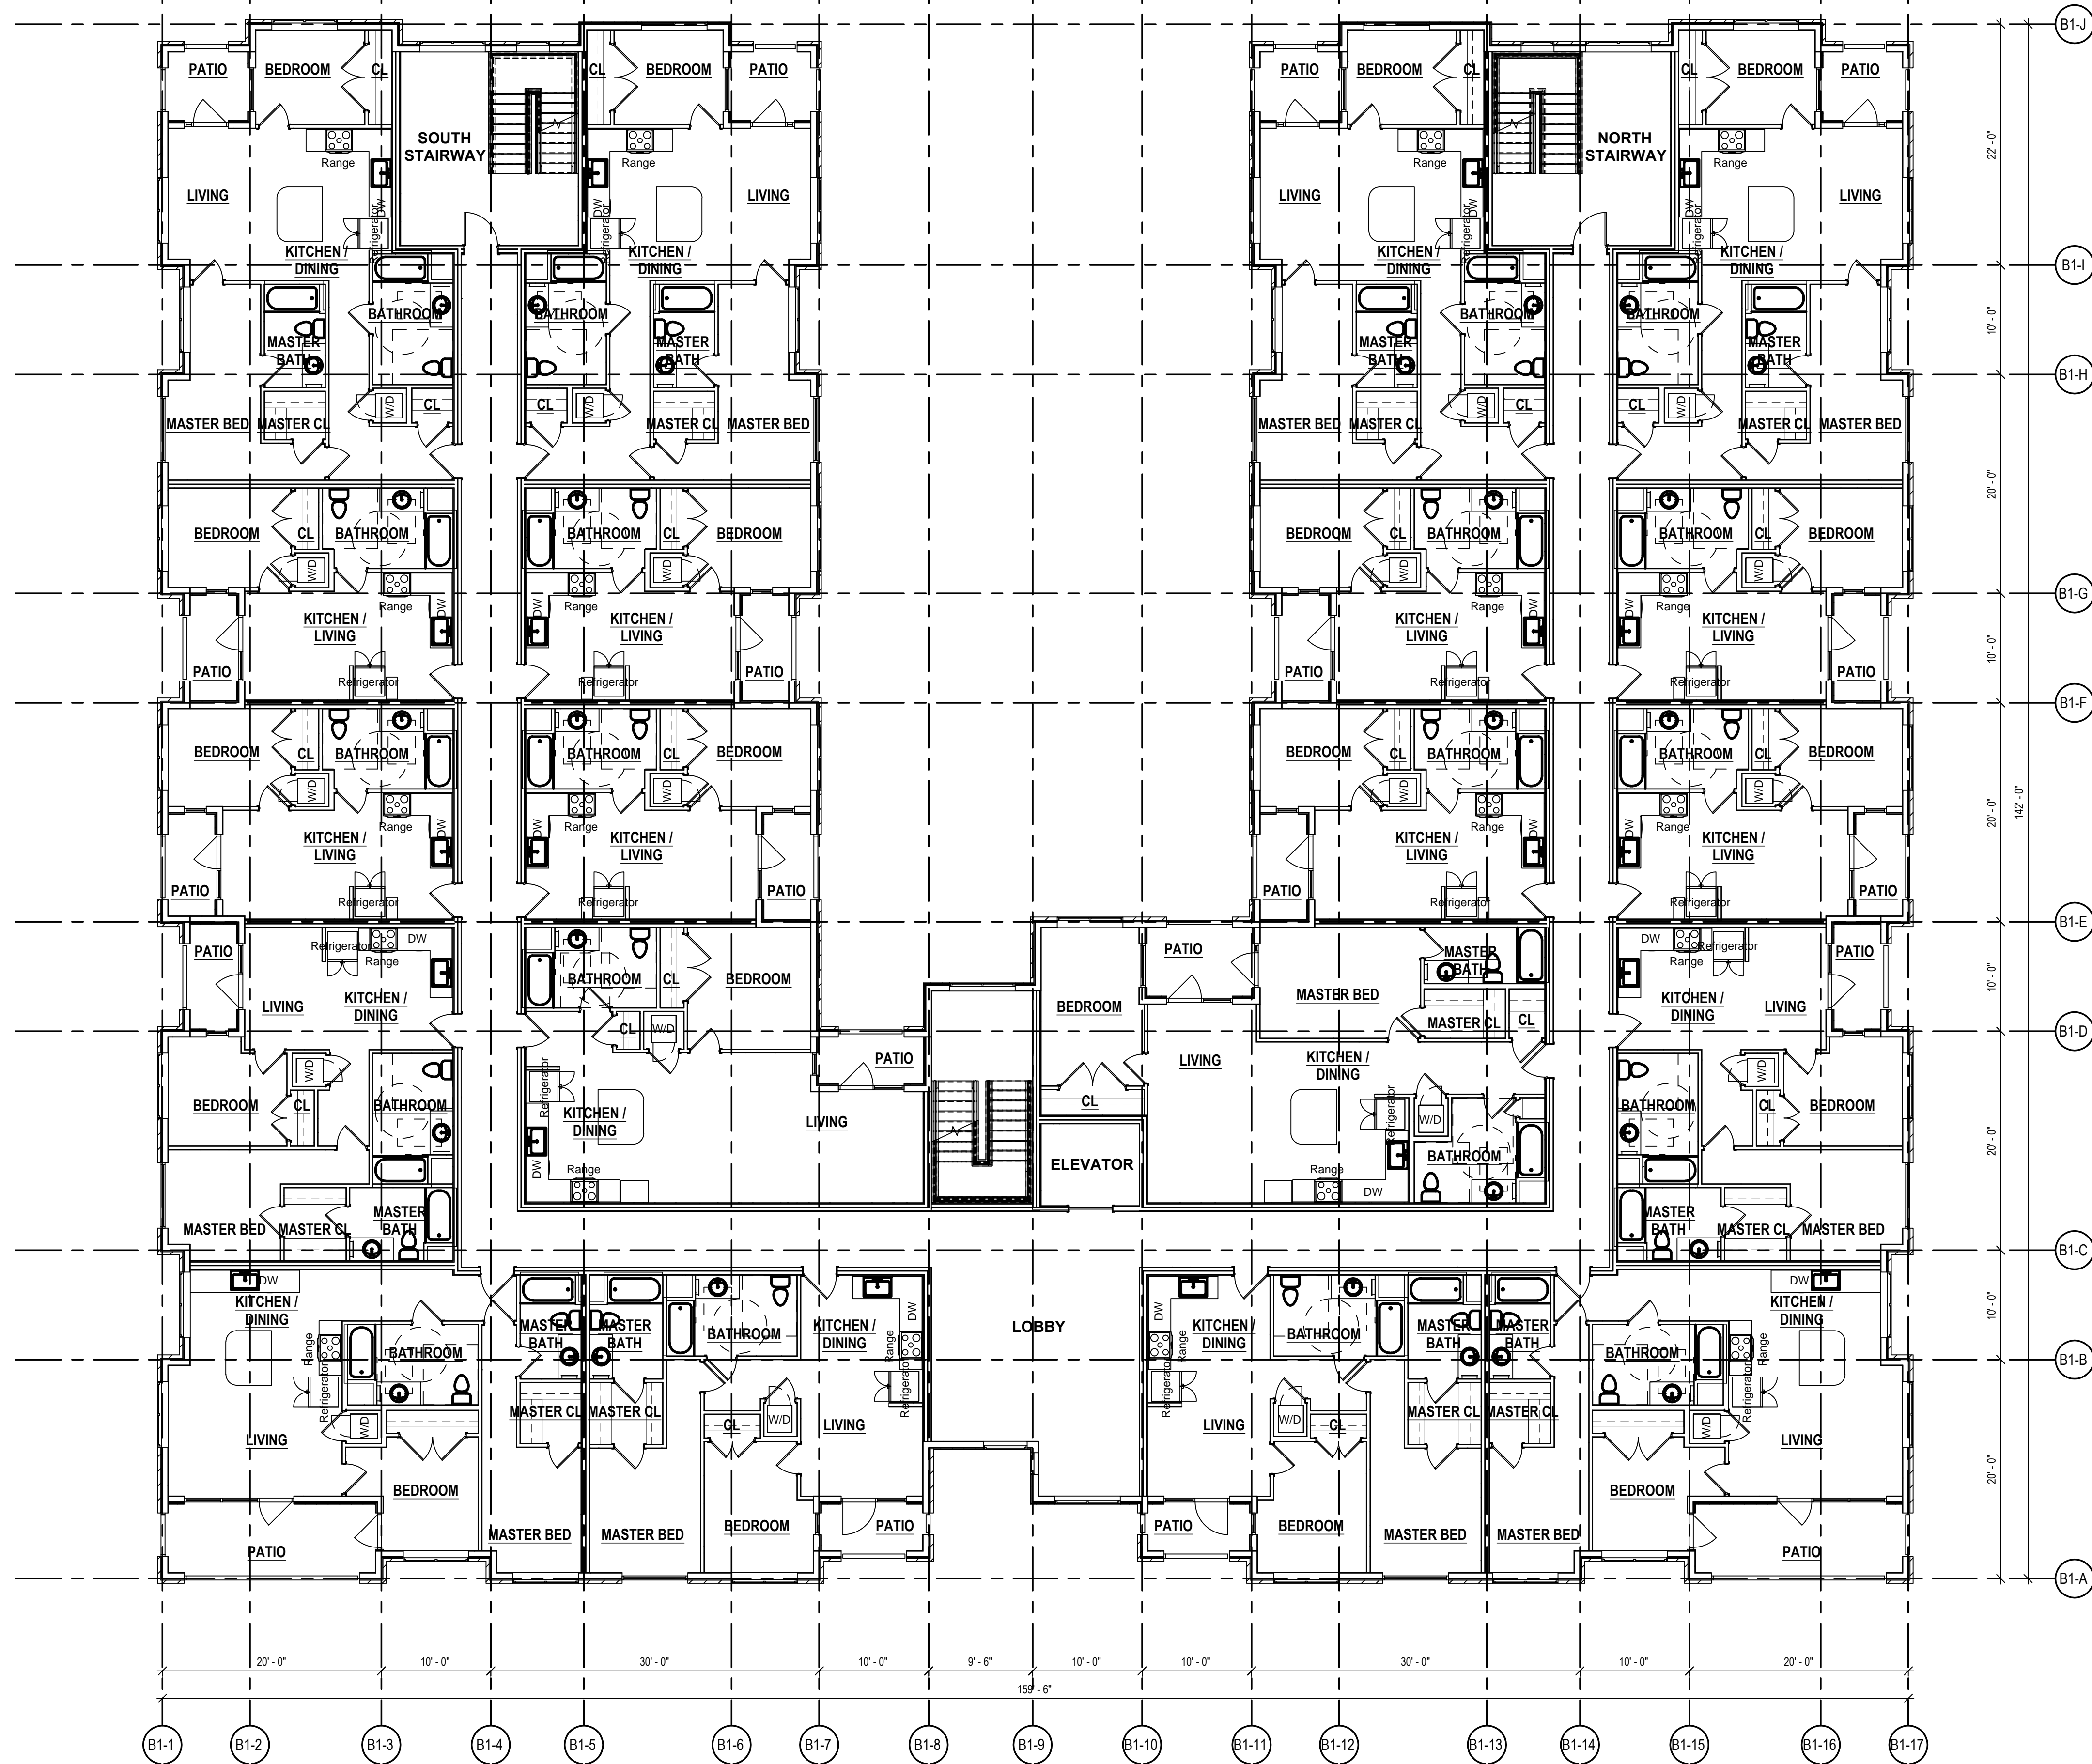

1 BUILDING 1 - 3RD FLOOR PLAN
A103-B1 1/8" = 1'-0"



PREPARED BY:
SOFIA ENGINEERING, PLLC

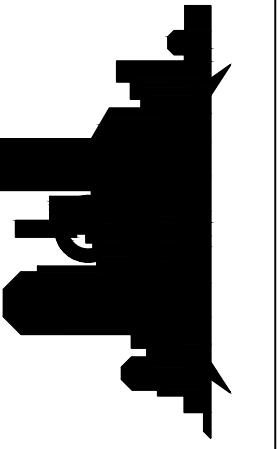

7 Lord Lane
Loudonville, NY 12211
Phone: (518) 482-0087
Email: vsolia@nycep.r.com

REVISION
S1

COLVIN AVENUE MIXED-USE

60 COLVIN AVENUE
ALBANY, NEW YORK 12206

DATE: 04/28/20

DRAWN BY: BF

APPROVED: ES

SCALE: 1/8" = 1'-0"


DRAWING NAME:

**BUILDING 1 - 3RD
FLOOR PLAN**


JOB NO.:

DRAWING NUMBER


A103-B1

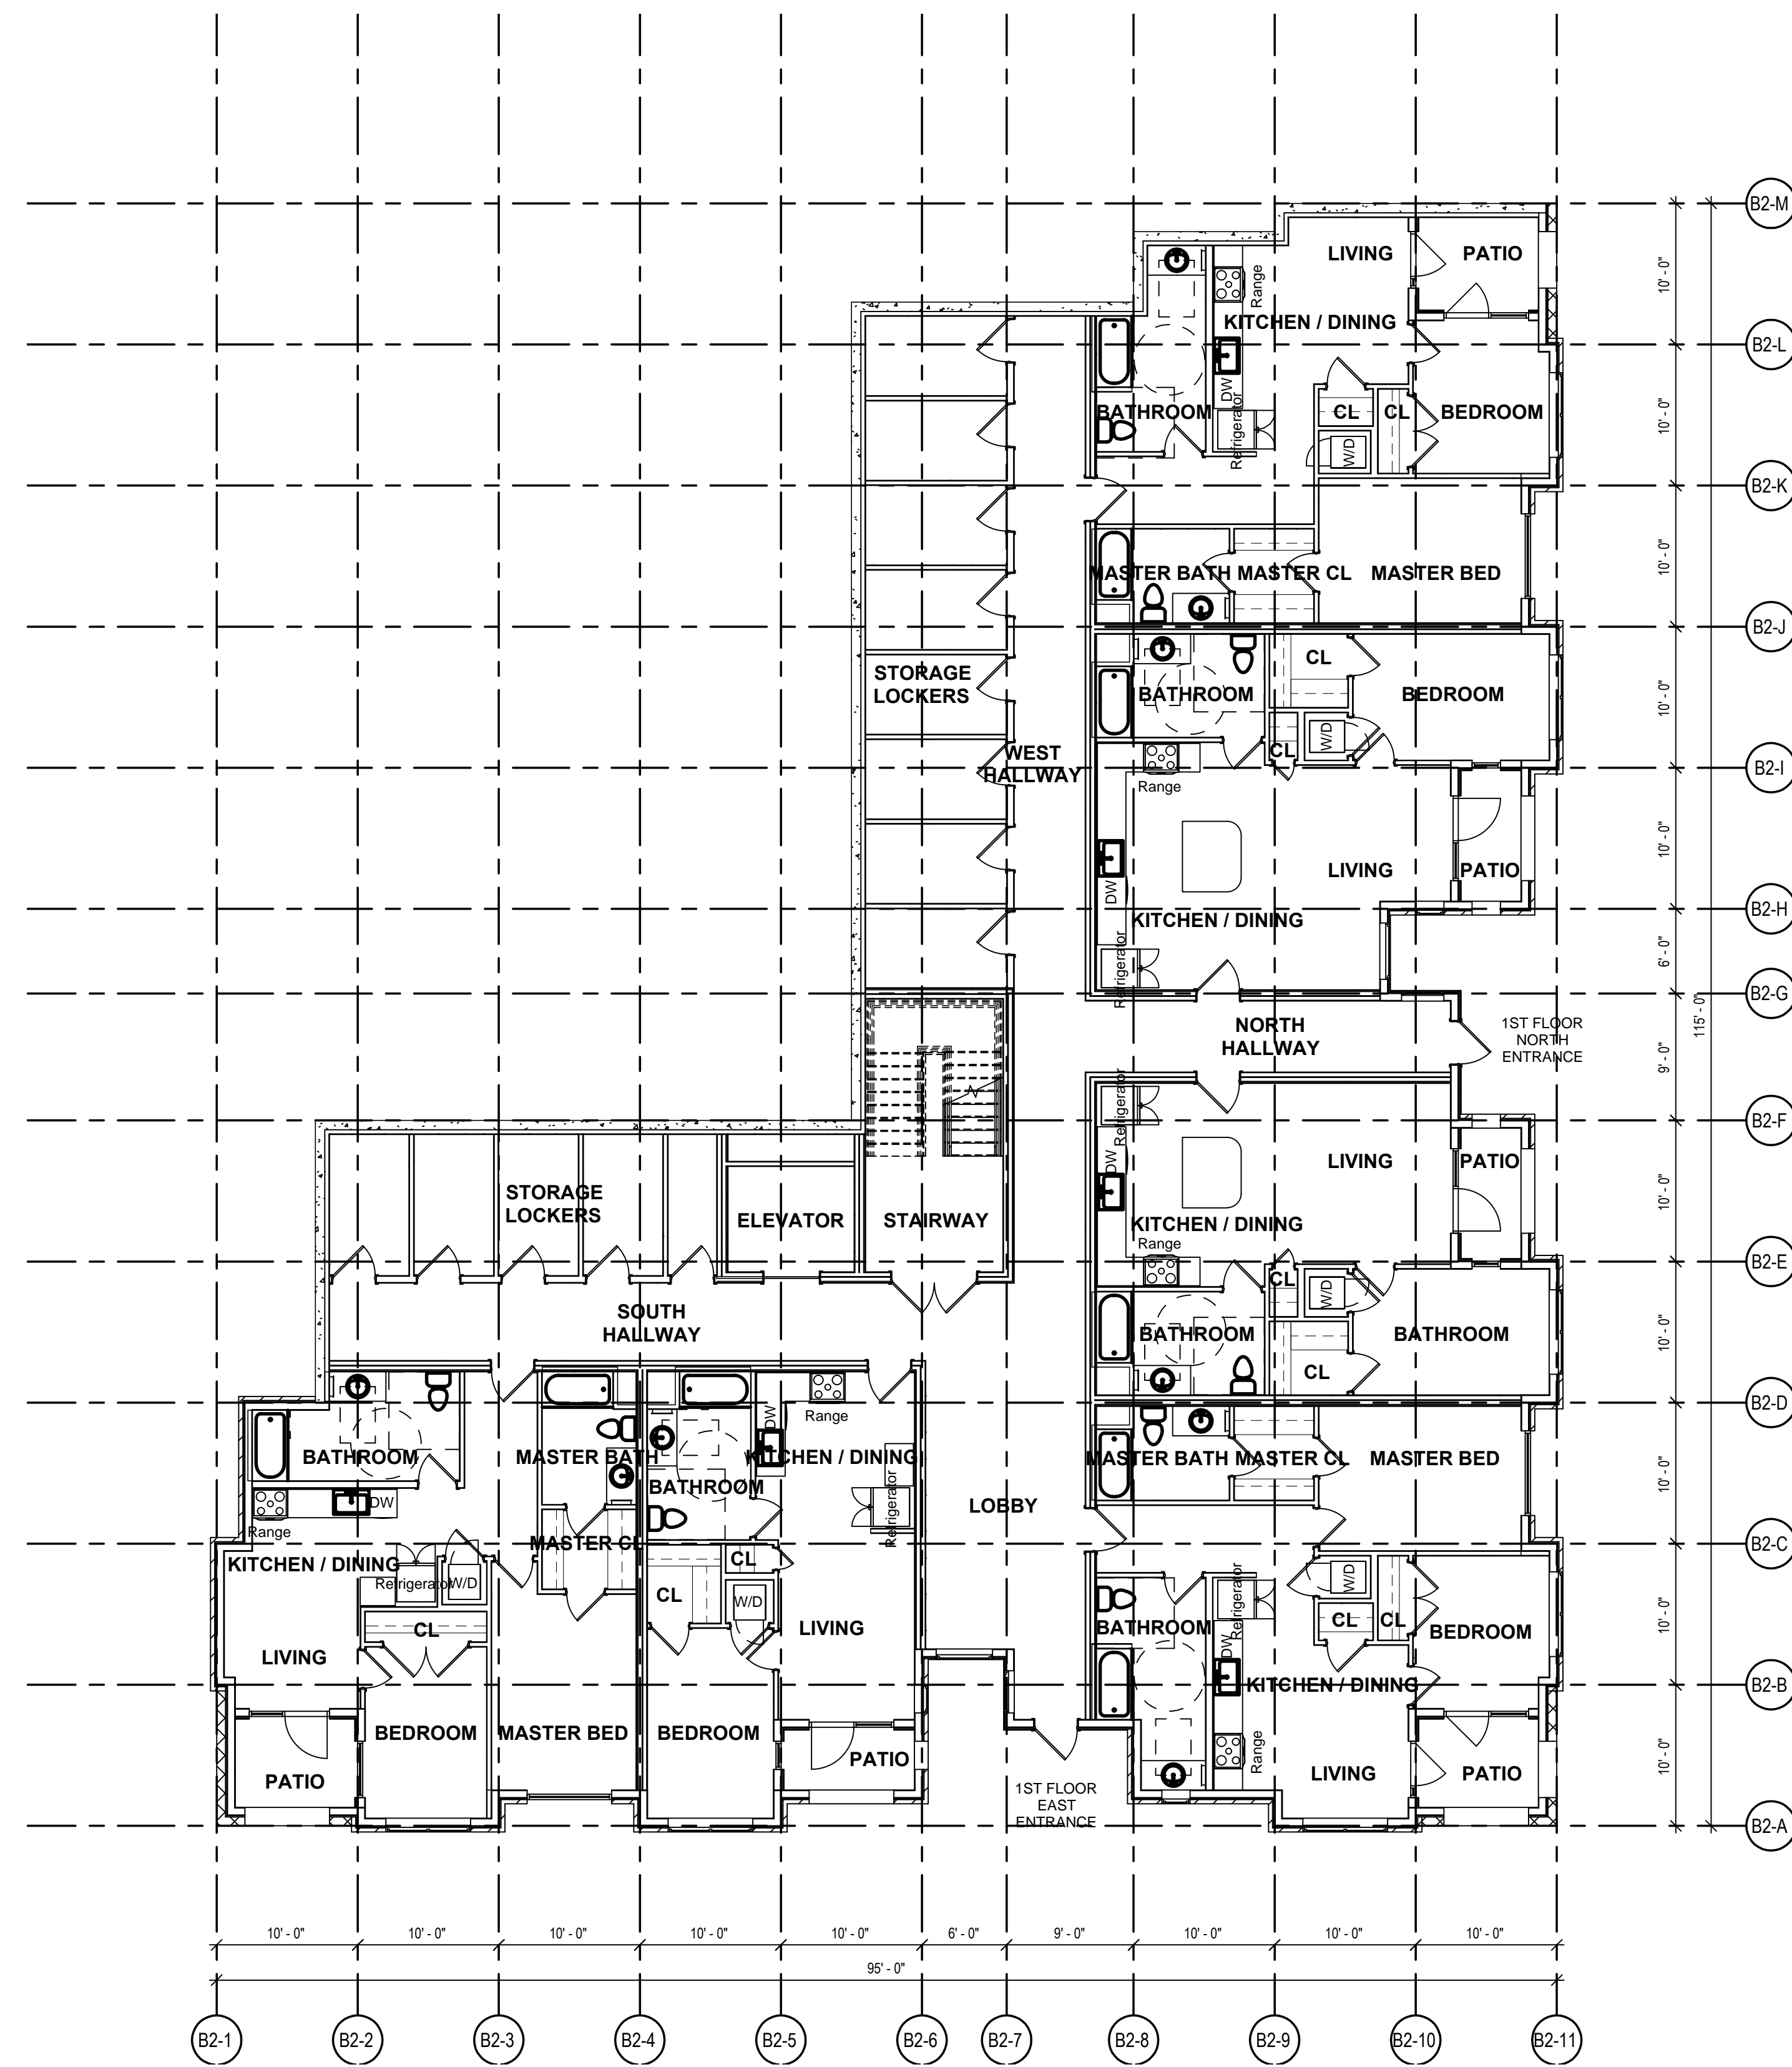

BUILDING 2 - 1ST FLOOR PLAN
 A111-B2 1/8" = 1'-0"

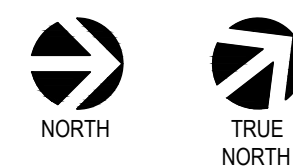

PREPARED BY:
SOFIA ENGINEERING, PLLC

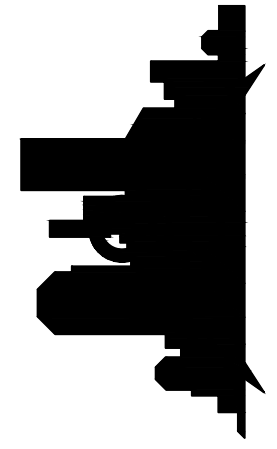

7 Lorsch Lane
 Loudonville, NY 12211
 Phone: (518) 482-0087
 Email: vsotia@nycap.r.com

REVISION
 S1

COLVIN AVENUE MIXED-USE

60 COLVIN AVENUE
 ALBANY, NEW YORK 12206

DATE: 04/28/20

DRAWN BY: BF

APPROVED: ES


SCALE: 1/8" = 1'-0"

DRAWING NAME:
BUILDING 2 - 1ST FLOOR PLAN


JOB NO.:

DRAWING NUMBER

A111-B2

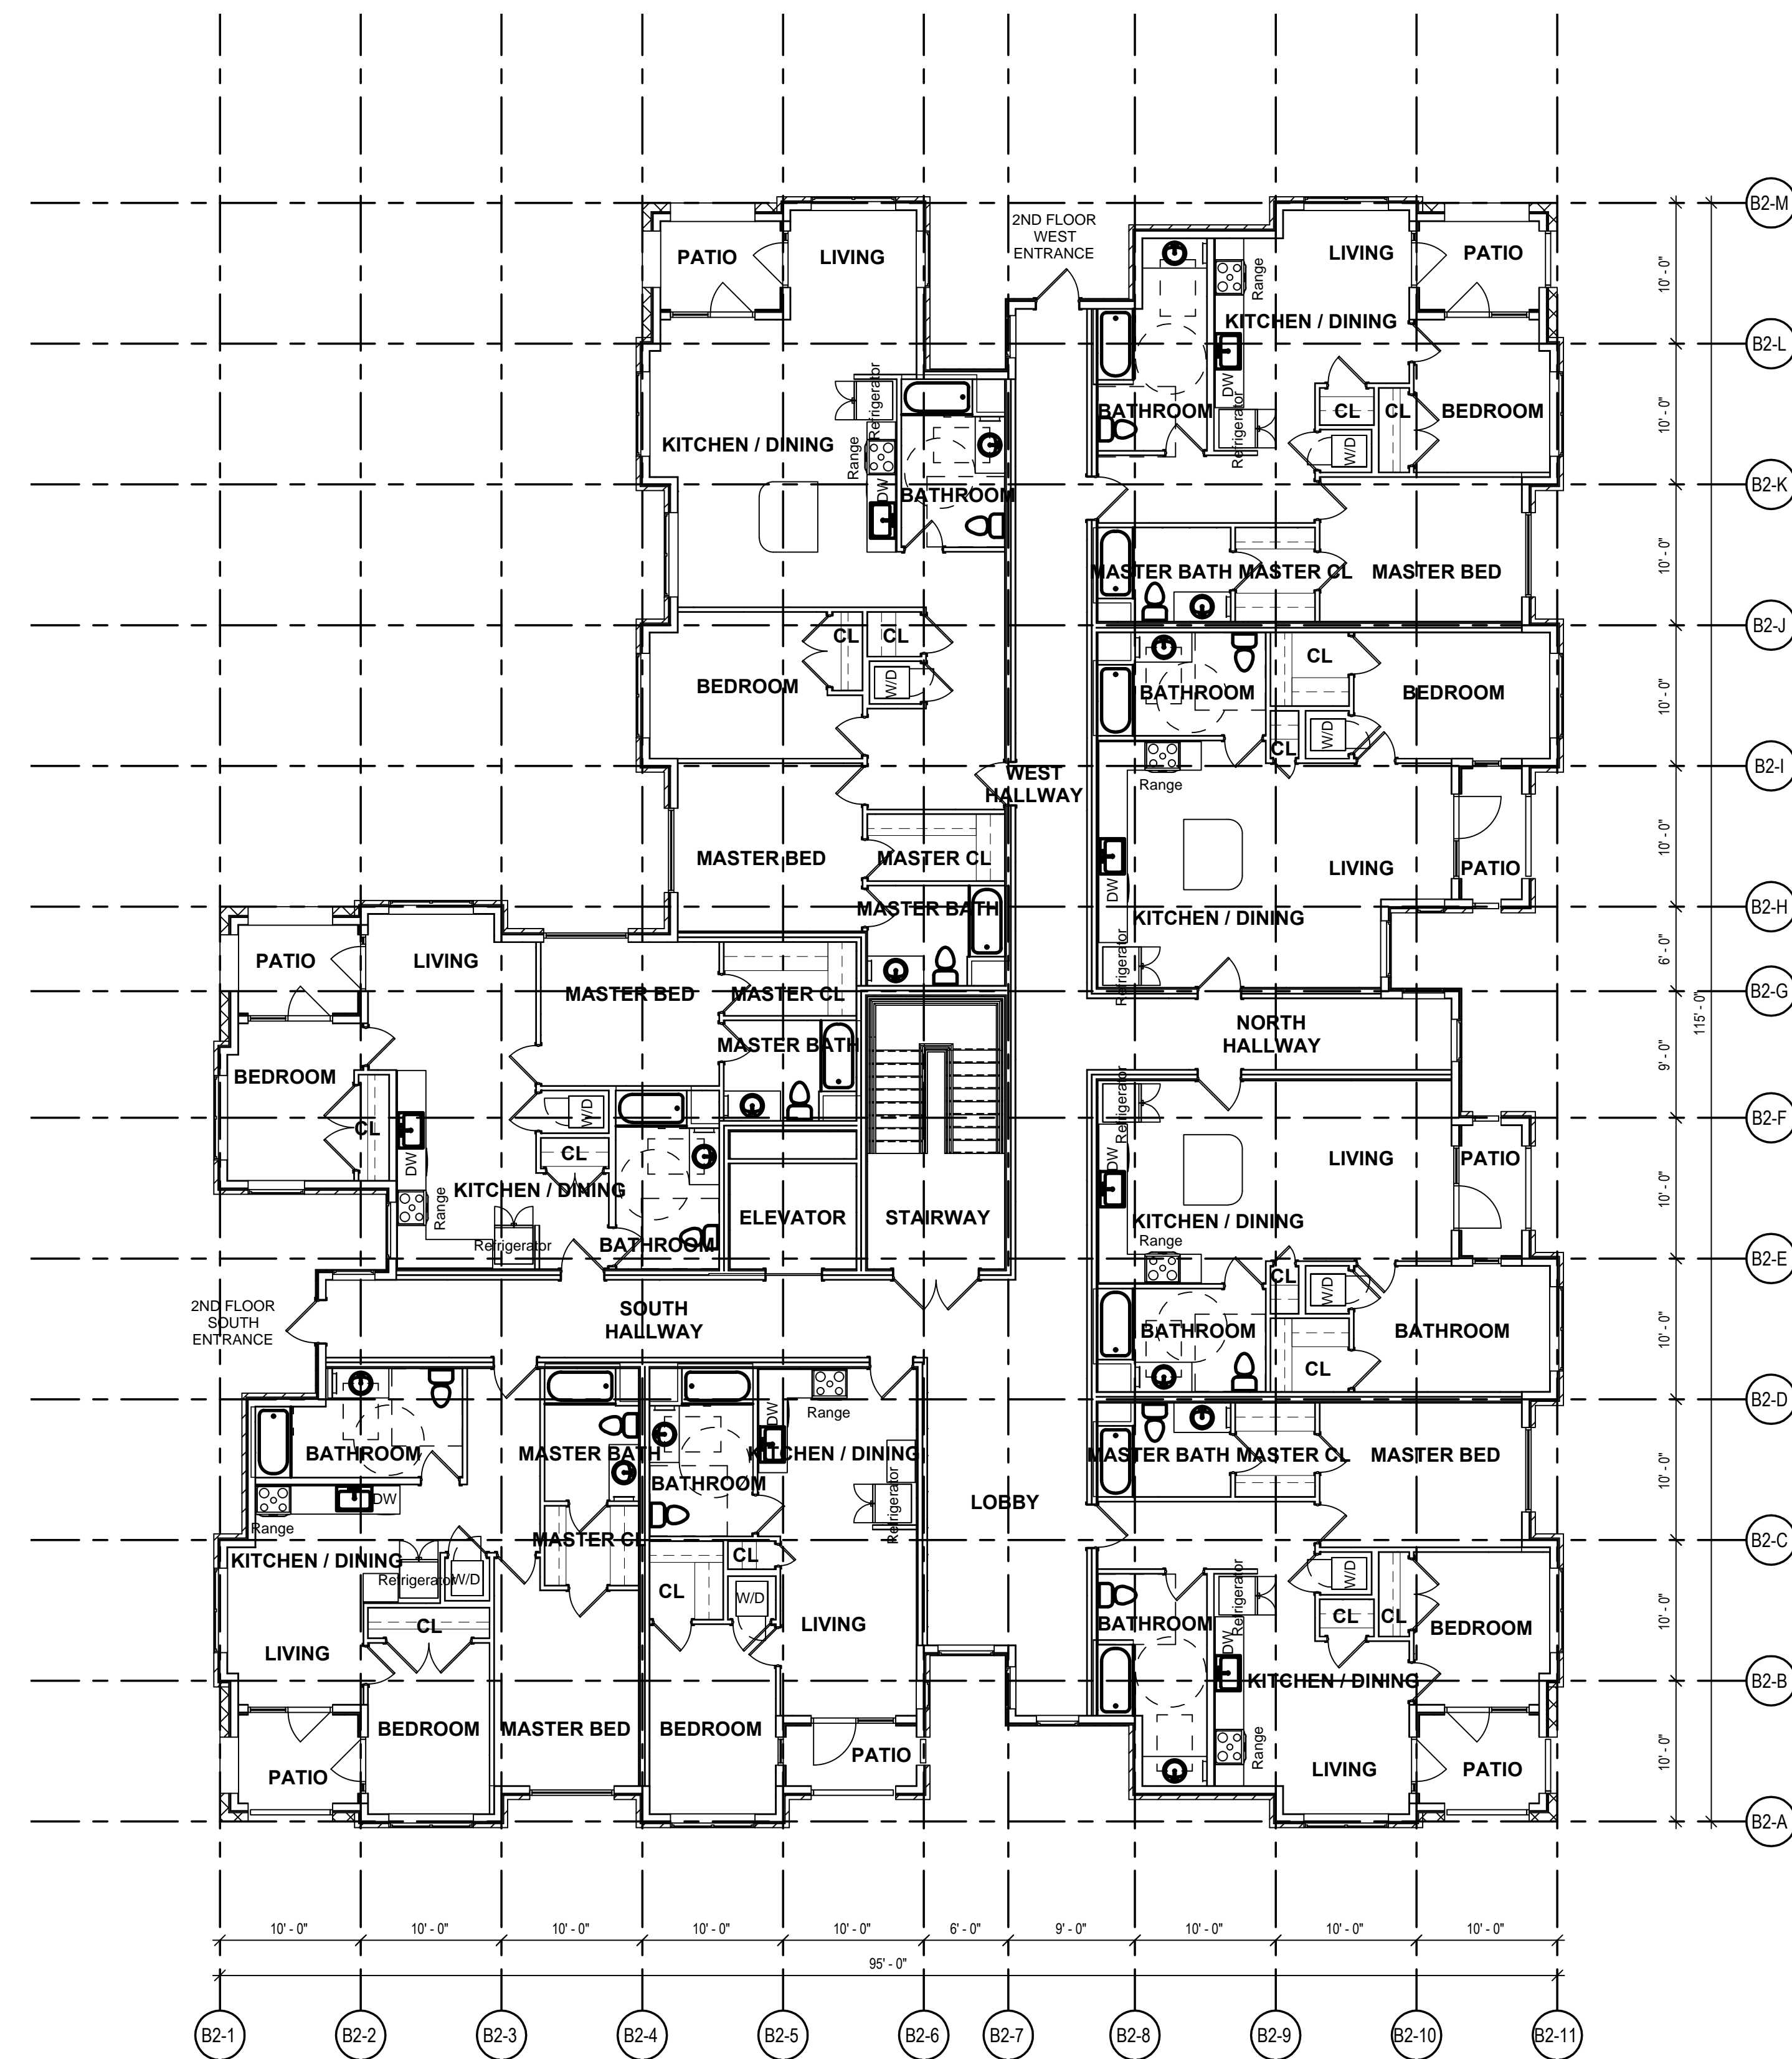

BUILDING 2 - 2ND FLOOR PLAN
 A112-B2 1/8" = 1'-0"

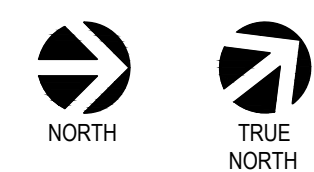

PREPARED BY:
SOFIA ENGINEERING, PLLC
 7 Lorch Lane
 Loudonville, NY 12211
 Phone: (518) 482-0087
 Email: vsotia@nycaprr.com

REVISION
 51

COLVIN AVENUE MIXED-USE

60 COLVIN AVENUE
 ALBANY, NEW YORK 12206

DATE: 04/28/20
 DRAWN BY: BF
 APPROVED: ES
 SCALE: 1/8" = 1'-0"
 DRAWING NAME:
BUILDING 2 - 2ND FLOOR PLAN
 JOB NO.:
 DRAWING NUMBER

A112-B2