



← FIRST FLOOR PLAN

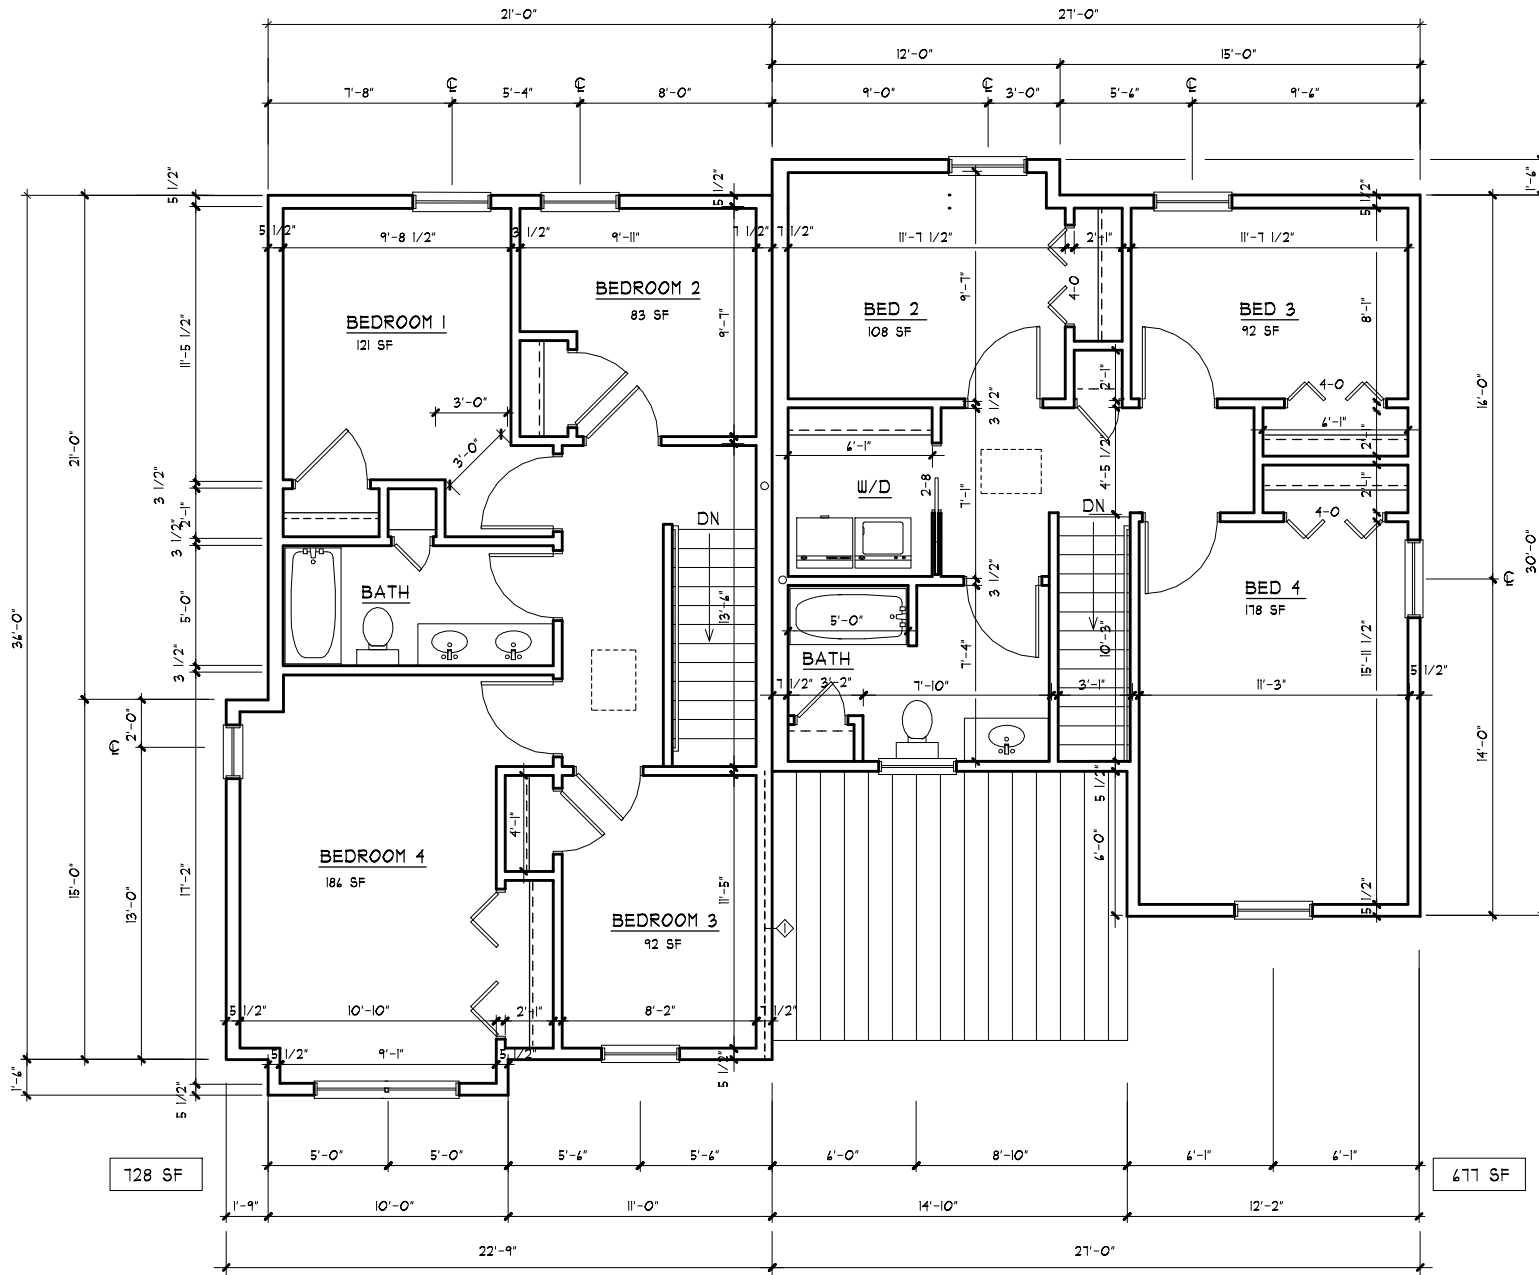


**SECOND FLOOR PLAN**  
 SCALE: 3/16" = 1'-0"