



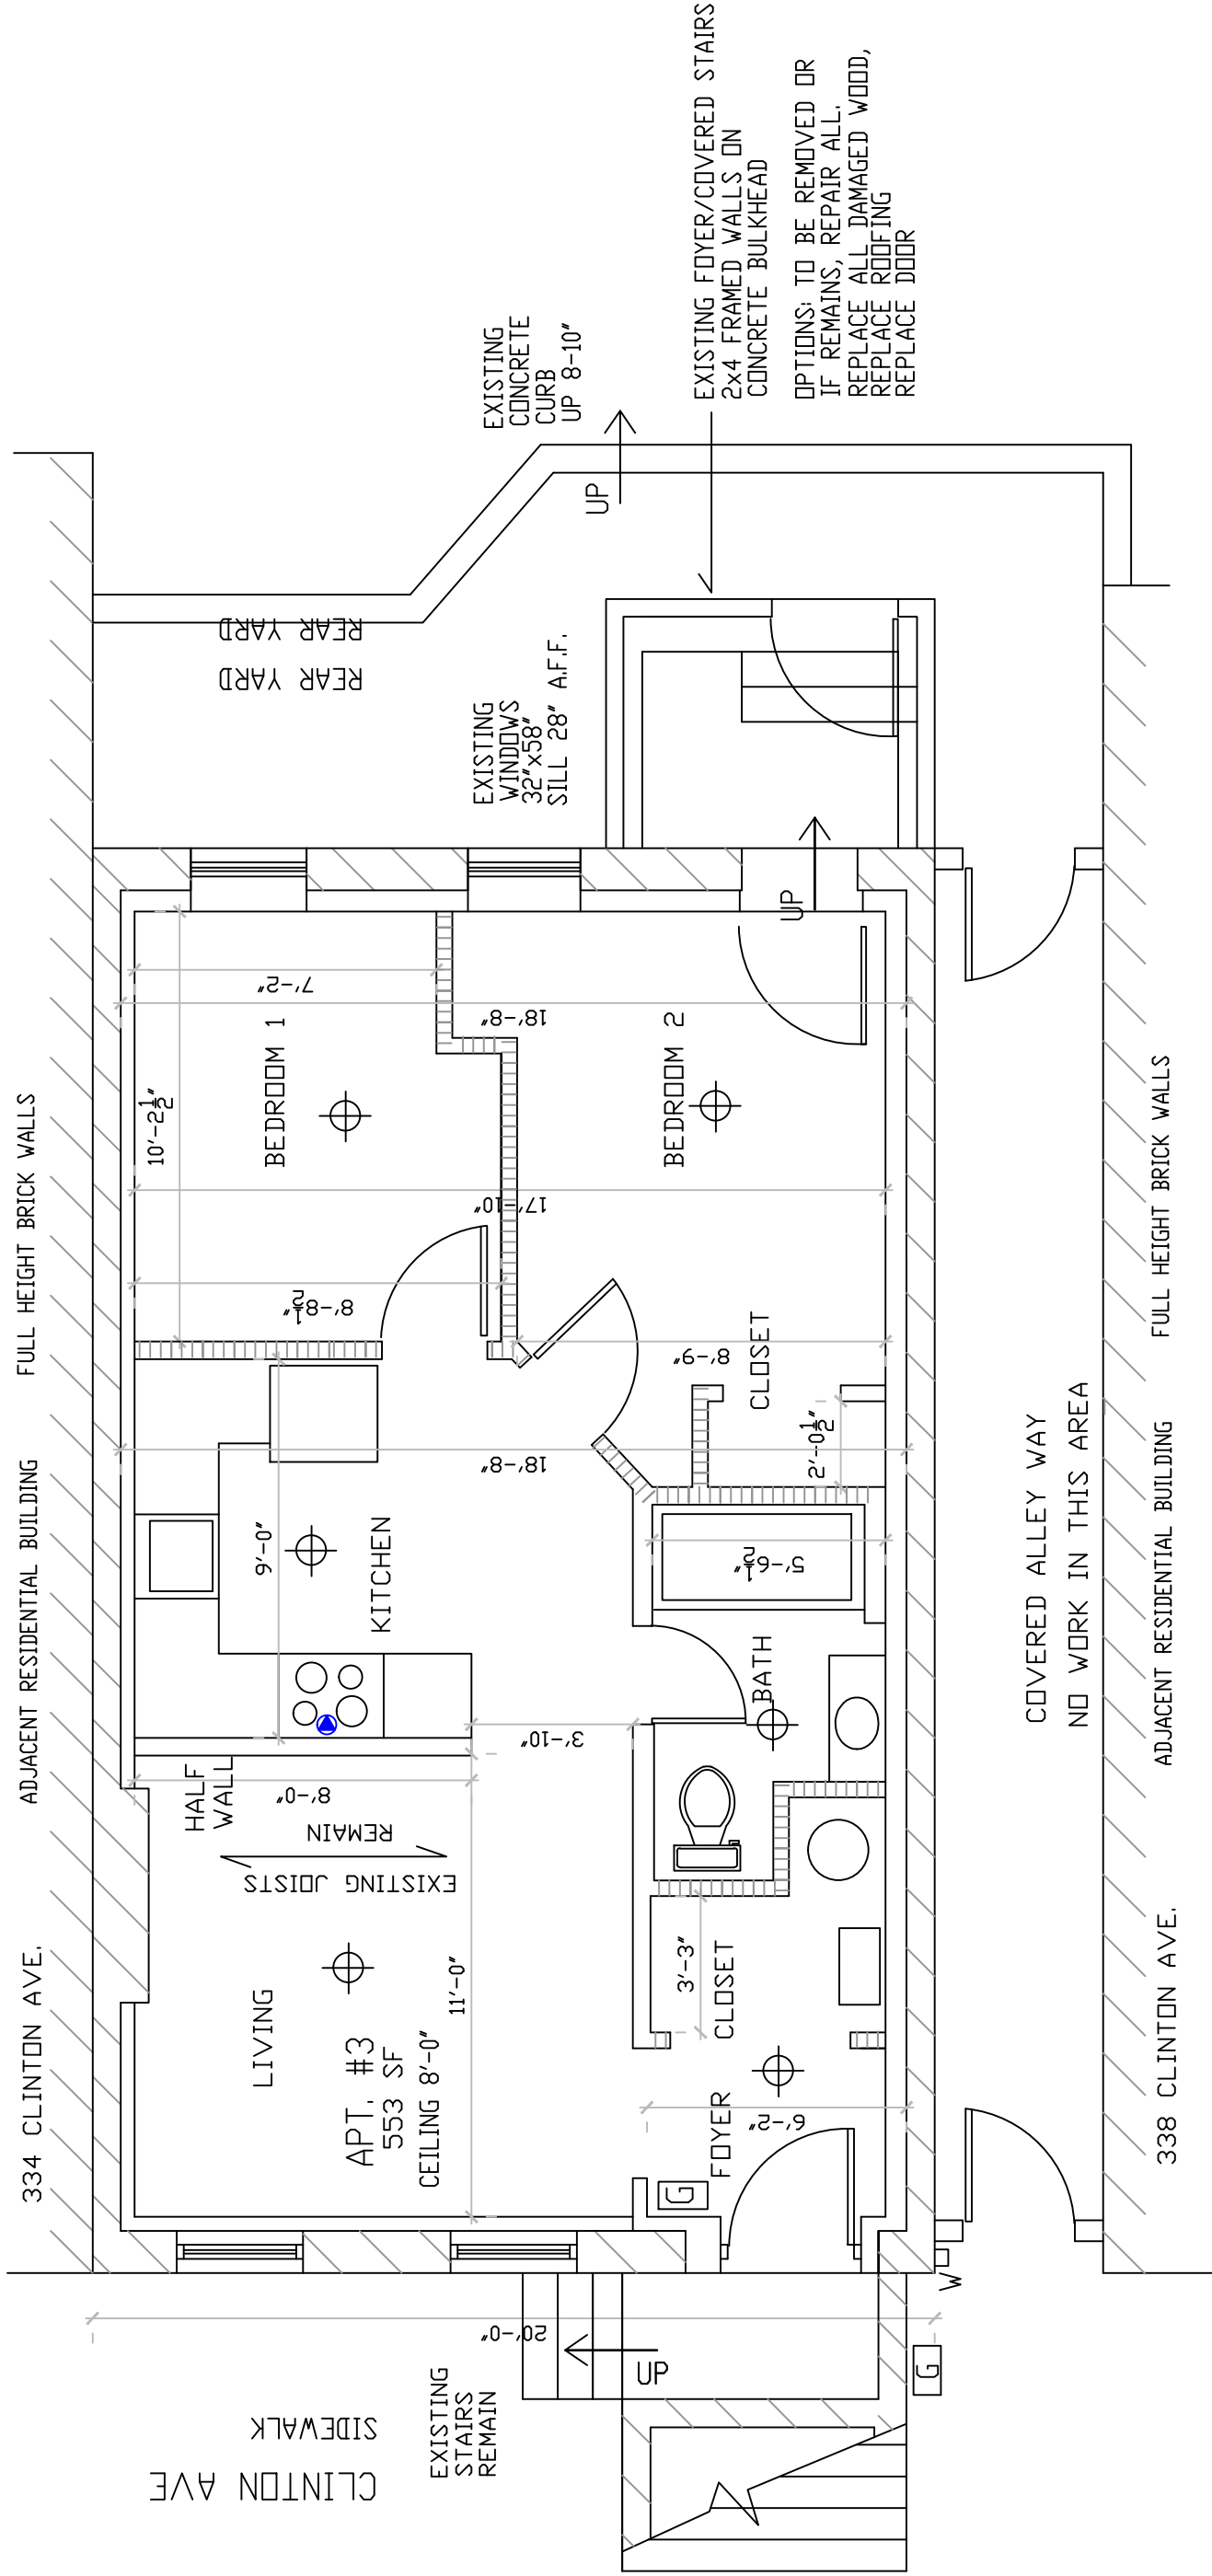


 NORTH
NEW BASEMENT PLAN
SCALE: 1/4"=1'-0"

RENOVATION OF:
336 CLINTON AVE., ALBANY, NY
KEITH CRAMER, ARCHITECT (518) 438-8352
cramerkeith@msn.com
95 HURST AVE. ALBANY, NY 12208
SH. NO. 2 OF: 11 DATE: JAN. 5, 2021

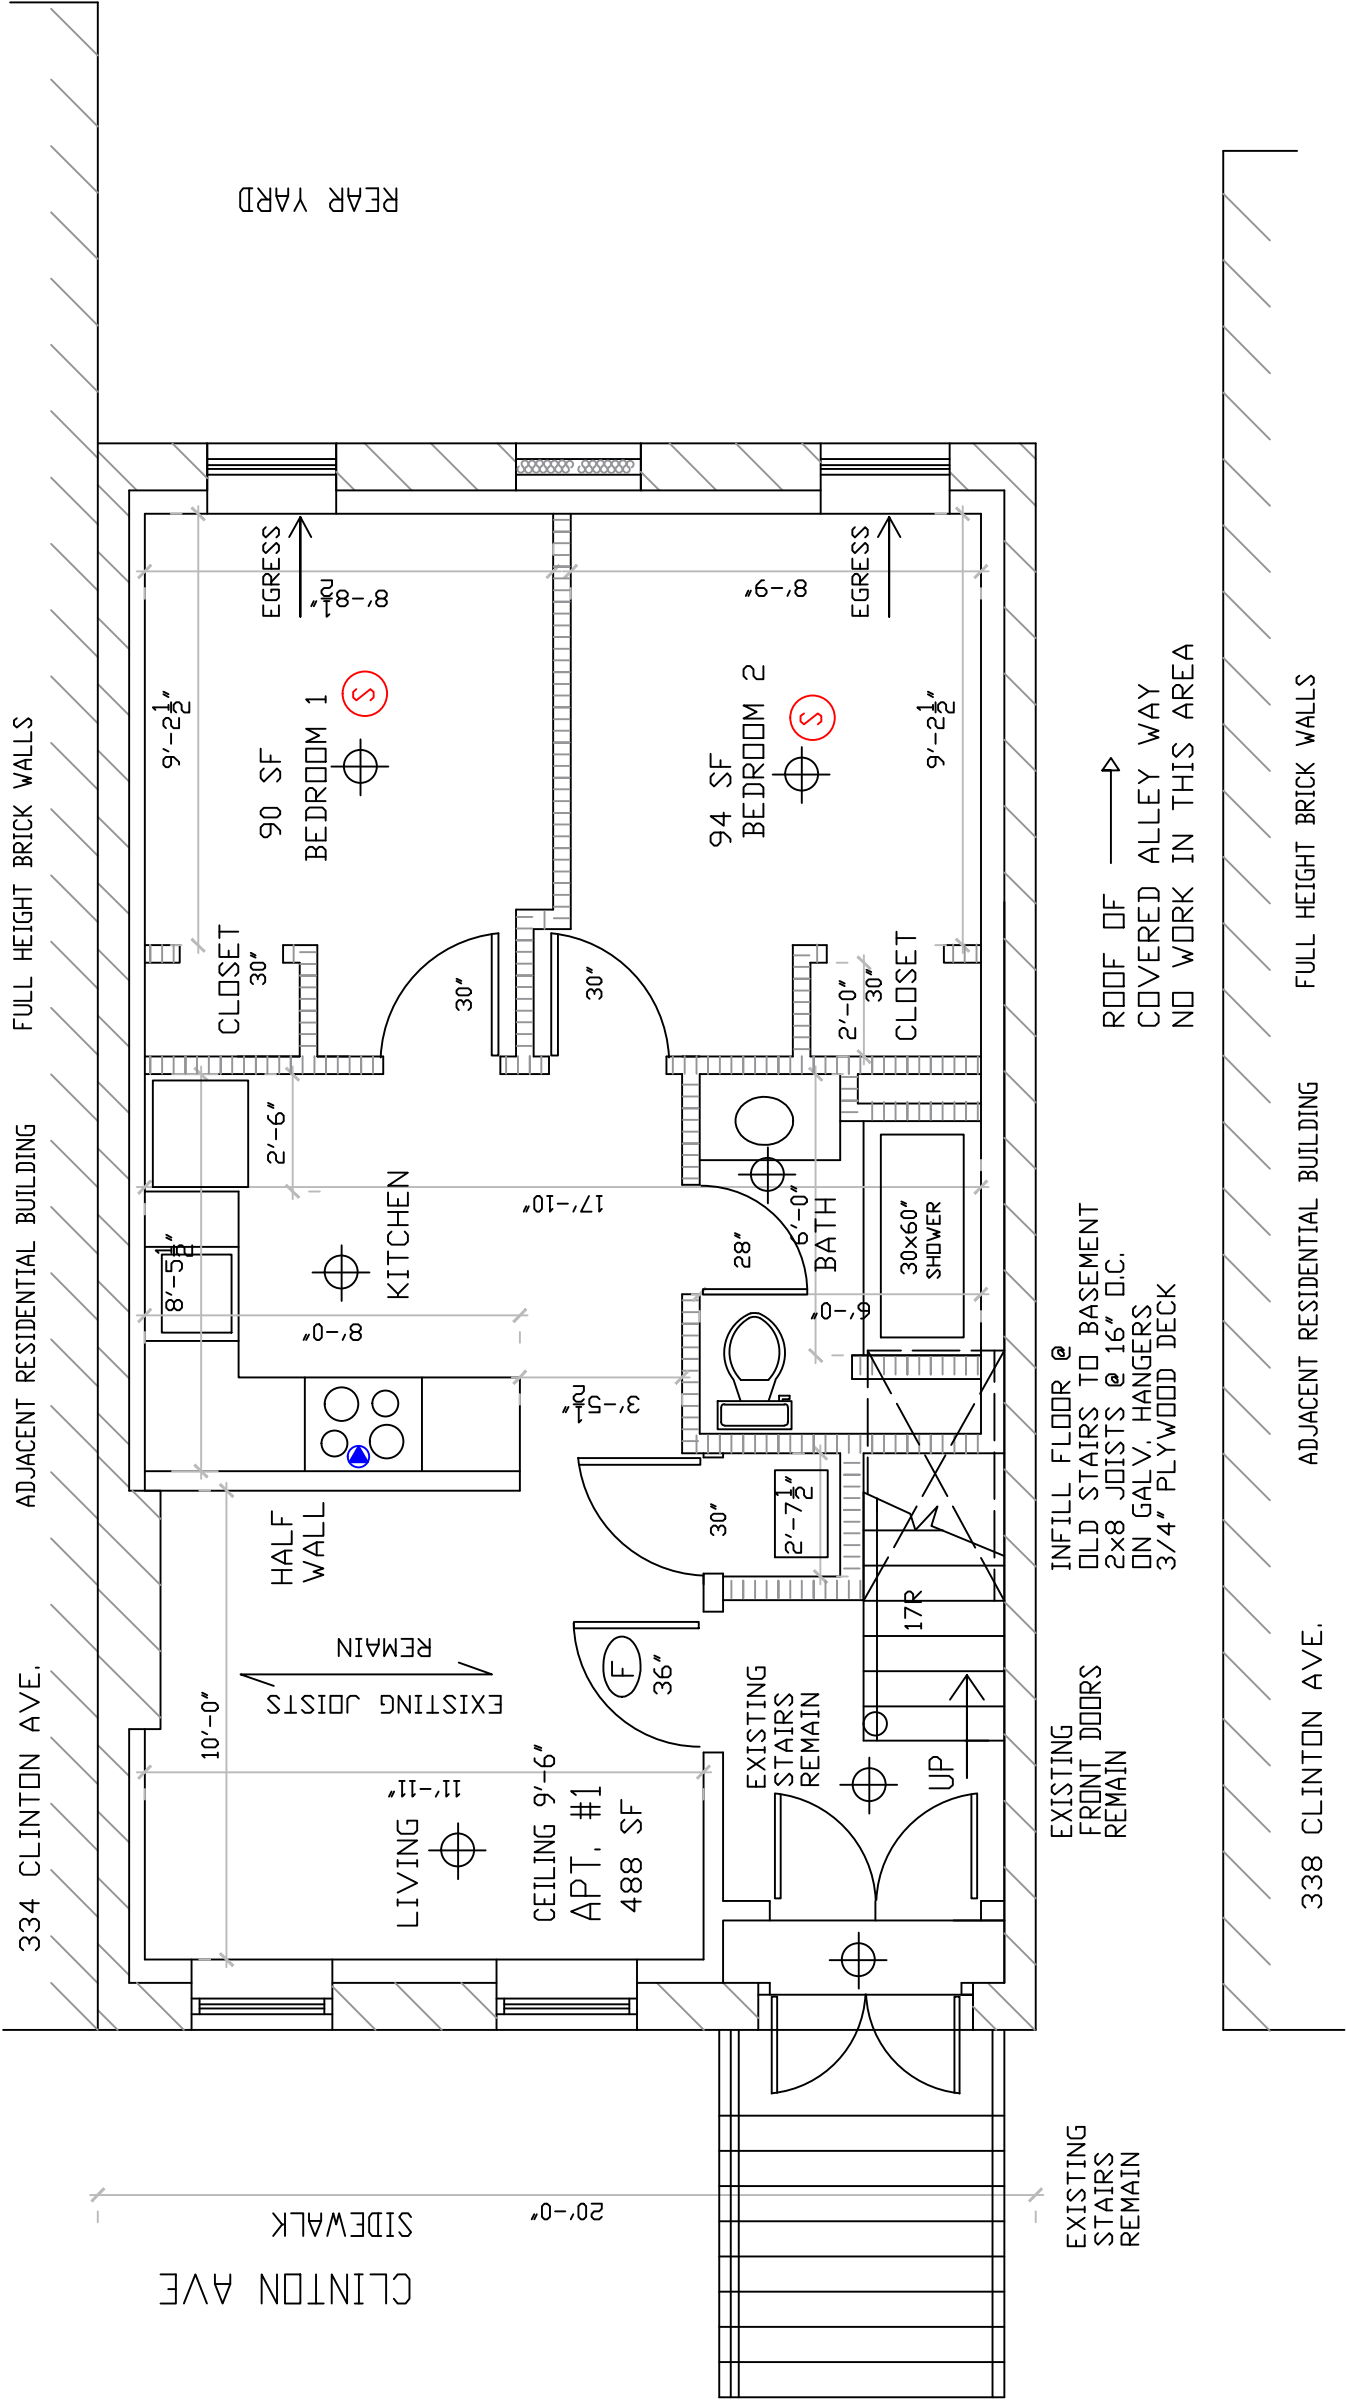

RENOVATION OF:
336 CLINTON AVE., ALBANY, NY
KEITH CRAMER, ARCHITECT (518) 438-8352
cramerkeith@msn.com
95 HURST AVE. ALBANY, NY 12208
SH. NO. 2 OF: 11 DATE: JAN. 5, 2021

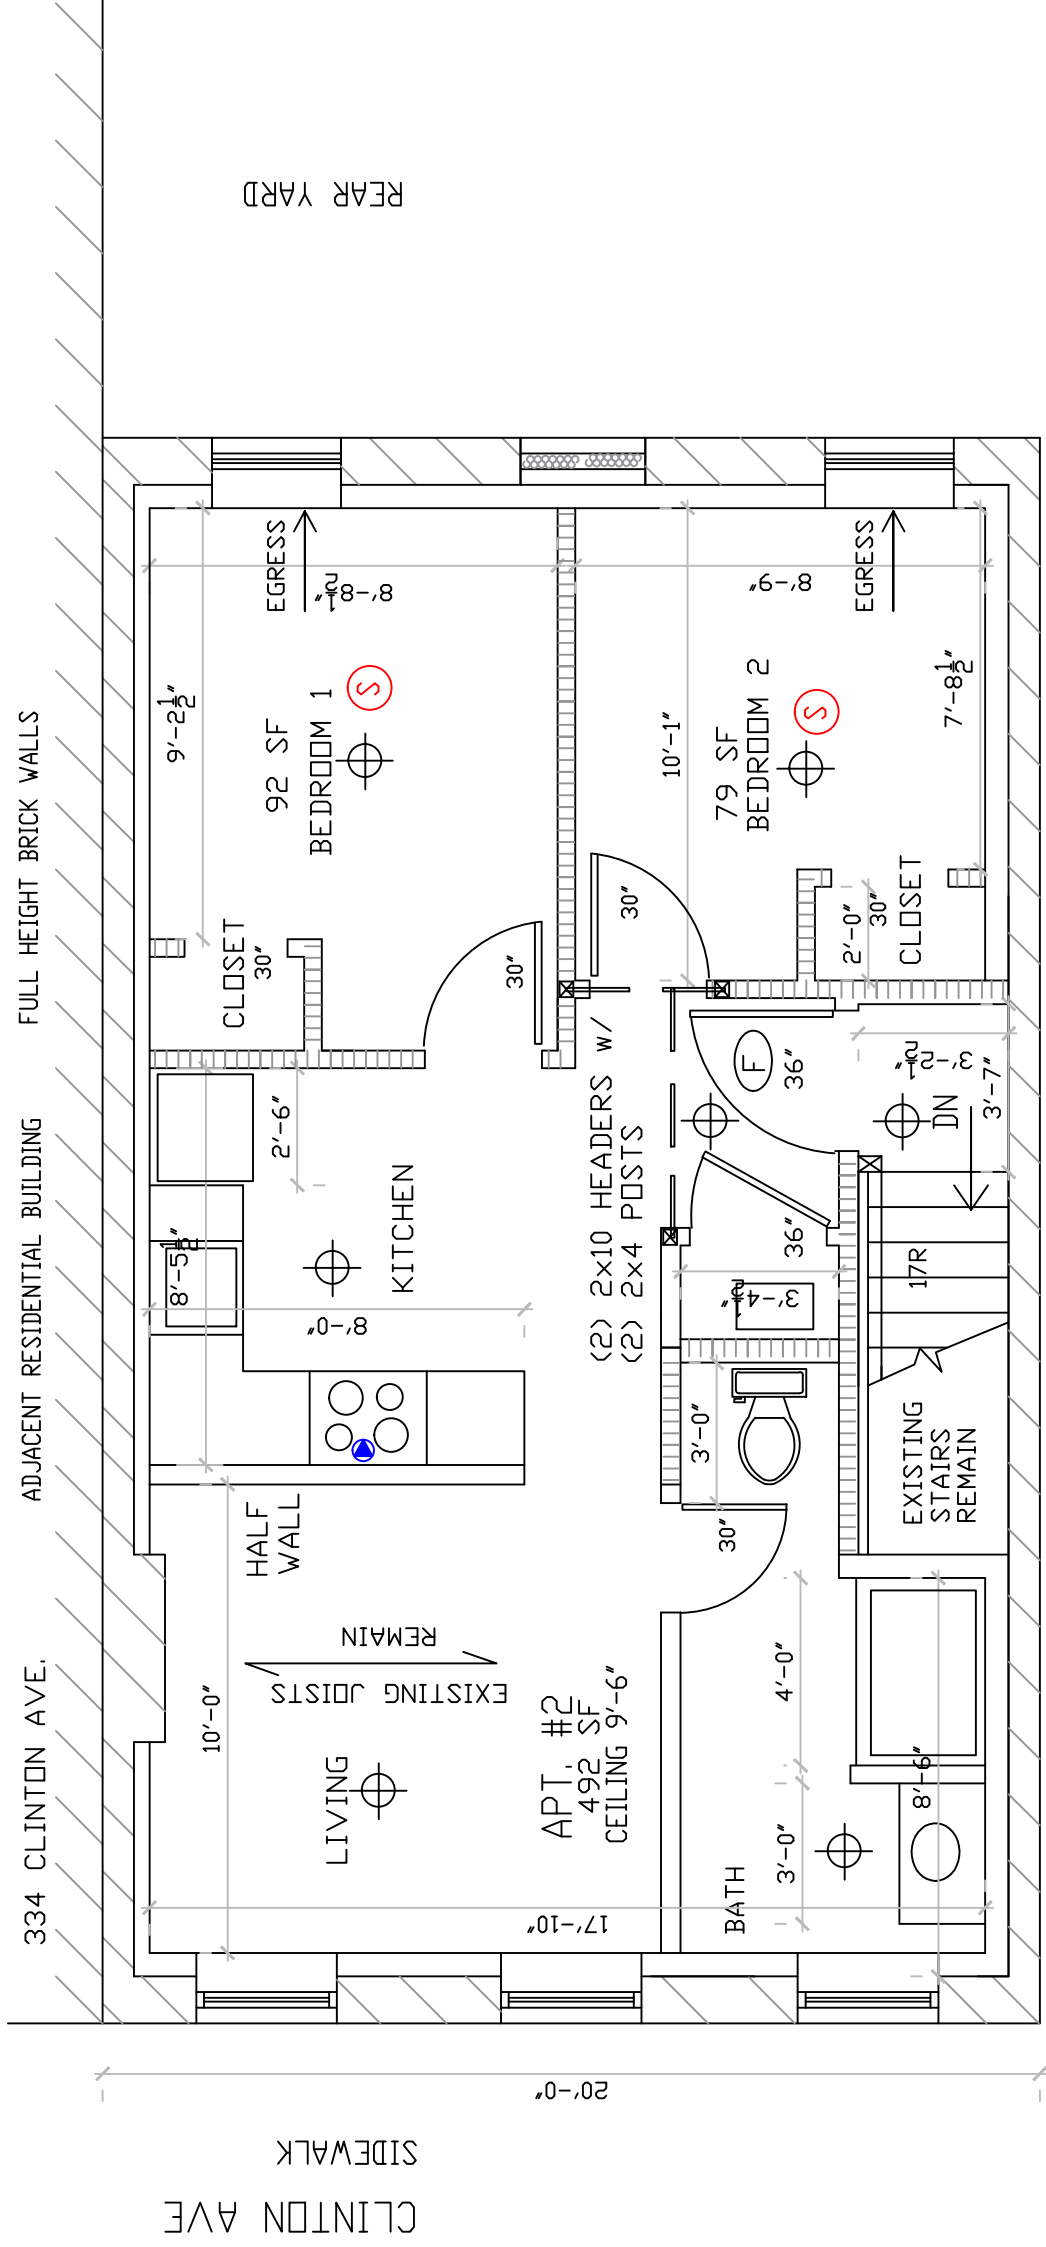

334 CLINTON AVE.

ADJACENT RESIDENTIAL BUILDING

FULL HEIGHT BRICK WALLS

REAR YARD

92 SF
BEDROOM 1

EGRESS

8'-8"

8'-8"

5

CLOSET

EGRESS

FS 26

KITCHEN

TKI

LIVING

EXISTING JOISTS
REMAIN

HALF WALL

10'-0"

APT. #2
492 SF
CEILING 9'-0"

107.

(2) 2x10 HEAD
(2) 2x4 POSTS

B4

III

4'-0"

॥

⑤

TS 61

156

1

30"

304

↑

ROOF OF
COVERED ALLEY WAY
NO WORK IN THIS AREA

338 CLINTON AVE.

ADJACENT RESIDENTIAL BUTI DING

FULL HEIGHT BRICK WALLS



NEW SECOND FLOOR PLAN

SCALE: 1/4"=1'-0"

RENOVATION OF:
336 CLINTON AVE., ALBANY, NY
KEITH CRAMER, ARCHITECT (518) 438-8352
cramerkeith@msn.com
95 HURST AVE. ALBANY, NY 12208
SH. NO. 2 OF: 11 DATE: JAN. 5, 2021