

SRG
STRACHER ROTH GILMORE
ARCHITECTS

ARCHITECTURE
PLANNING
INTERIOR DESIGN
REHABILITATION

143 JAY STREET
SCHENECTADY, NY 12305
(518) 374-9412
FAX (518) 374-4049
info@srgarch.com

SEAL

PROJECT TITLE
CAPITAL CITY RESCUE MISSION
SOUTH PEARL AT ARCH STREET
ALBANY, NEW YORK

REVISIONS

| NO. | DATE | DESCRIPTION |
|-----|------|-------------|
| | | |
| | | |
| | | |
| | | |
| | | |
| | | |
| | | |
| | | |
| | | |
| | | |

DATE: 2/8/2021

SCALE: AS NOTED

DRAWN BY: J. GULBRANDSEN

CHECKED BY: MIKE ROTH

SHEET TITLE

EXTERIOR
ELEVATIONS

SHEET

A-400

COMB. NO. 1942.01




2 EAST ELEVATION
SCALE: 1/8" = 1'-0"



1 WEST ELEVATION
SCALE: 1/8" = 1'-0"

File: Z:\1942-01 CAPITAL CITY MISSION DORMAD\DWG\SS\SUBMIT 100A400 REVISED EXT ELEVATIONS.DWG
Saved: 2/5/2021 10:53:29 AM Plotted: 3/8/2021 8:15:59 AM User: David Blunier

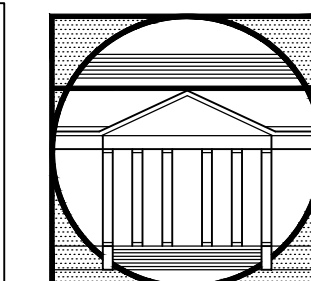

SRG
STRACHER ROTH GILMORE
ARCHITECTS

ARCHITECTURE
PLANNING
INTERIOR DESIGN
REHABILITATION

143 JAY STREET
SCHENECTADY, NY 12305
(518) 374-9412
FAX (518) 374-4049
info@srgarch.com

SEAL

PROJECT TITLE
**CAPITAL CITY RESCUE MISSION
SOUTH PEARL AT ARCH STREET
ALBANY, NEW YORK**

REVISIONS

| NO. | DATE | DESCRIPTION |
|-----|------|-------------|
| | | |
| | | |
| | | |
| | | |
| | | |
| | | |
| | | |
| | | |
| | | |
| | | |

DATE: 2/8/2021

SCALE: AS NOTED

DRAWN BY: D. GULBRANDSEN

CHECKED BY: MIKE ROTH


SHEET TITLE

**EXTERIOR
ELEVATIONS**

SHEET

A-401

COMB. NO. 1942.01

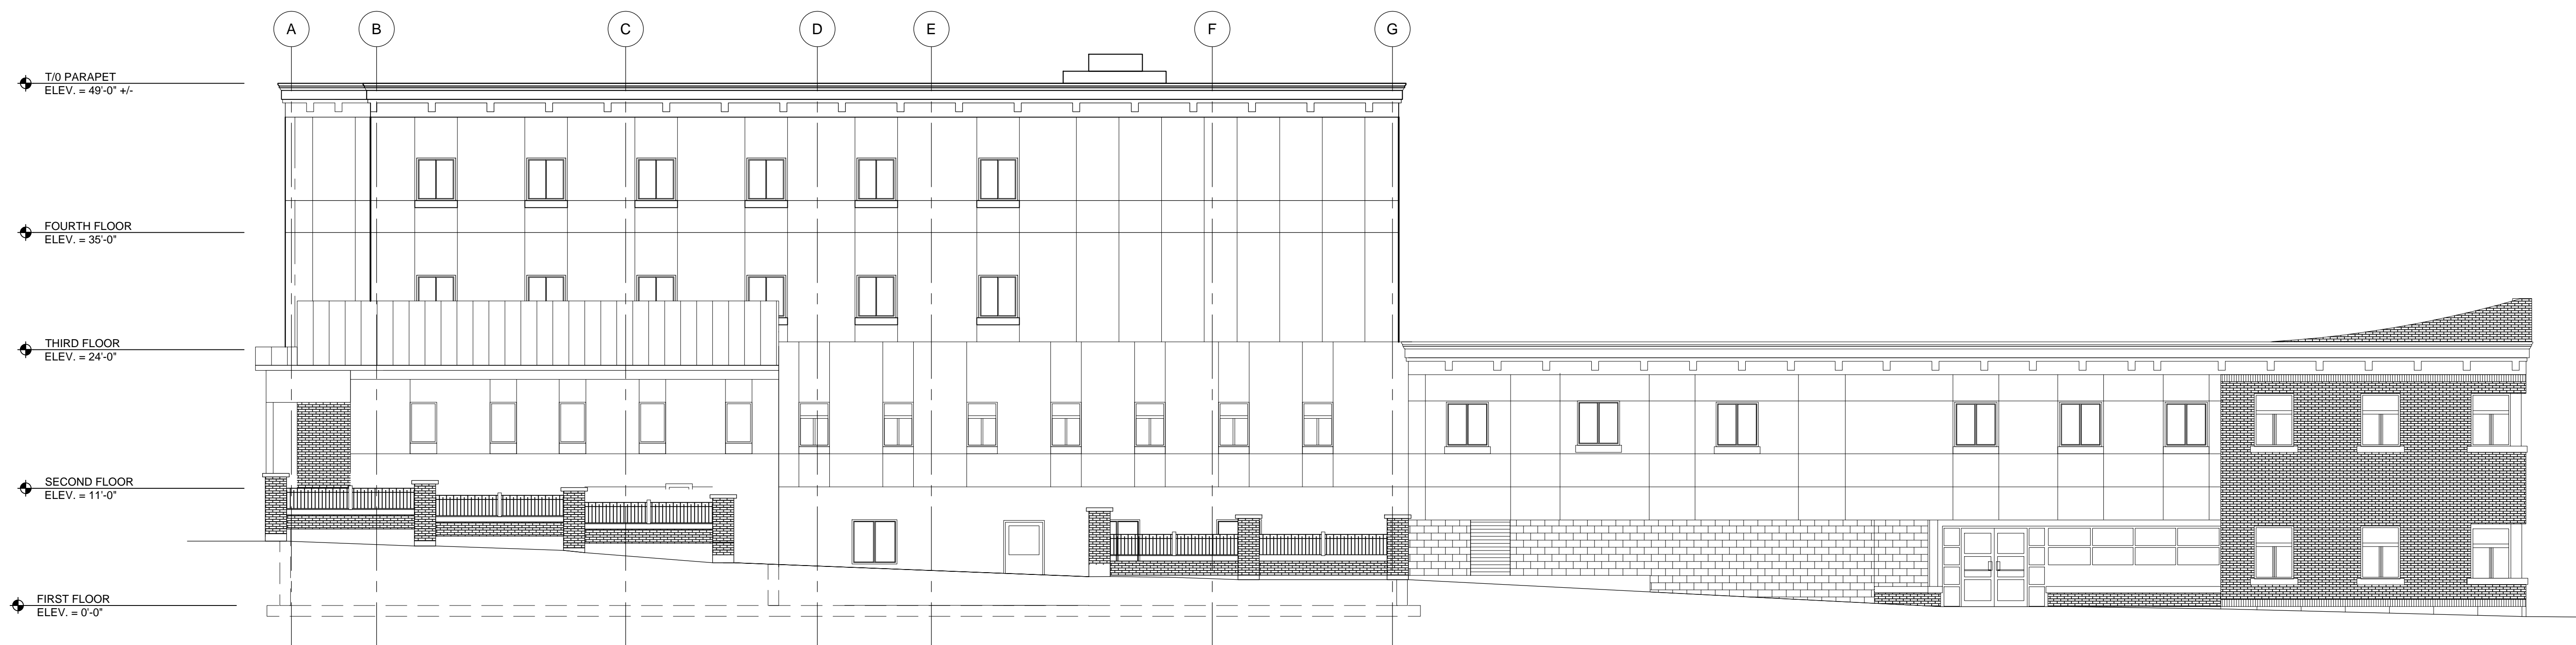


2 SOUTH ELEVATION
SCALE: 1/8" = 1'-0"



1 NORTH ELEVATION
SCALE: 1/8" = 1'-0"

File: Z:\1942-01 CAPITAL CITY RESCUE MISSION\DWG\SS\SUBMIT 100A400 REVISED EXT ELEVATIONS.DWG
Saved: 2/5/2021 10:53:29 AM Plotted: 3/8/2021 8:16:18 AM User: David Bluhler

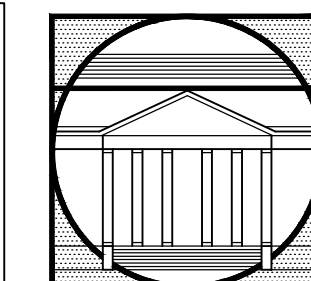

SRG
STRACHER ROTH GILMORE
ARCHITECTS

ARCHITECTURE
PLANNING
INTERIOR DESIGN
REHABILITATION

143 JAY STREET
SCHENECTADY, NY 12305
(518) 374-9412
FAX (518) 374-4049
info@srgarch.com

SEAL

PROJECT TITLE
CAPITAL CITY RESCUE MISSION
SOUTH PEARL AT ARCH STREET
ALBANY, NEW YORK

REVISIONS

| NO. | DATE | DESCRIPTION |
|-----|------|-------------|
| | | |
| | | |
| | | |
| | | |
| | | |
| | | |
| | | |
| | | |
| | | |
| | | |

DATE: 2/8/2021

SCALE: AS NOTED

DRAWN BY: D. GULBRANDSEN

CHECKED BY: MIKE ROTH


SHEET TITLE

EXTERIOR
ELEVATIONS
& EXISTING
BUILDING
SECTION

SHEET

A-402

COMB. NO. 1942.01

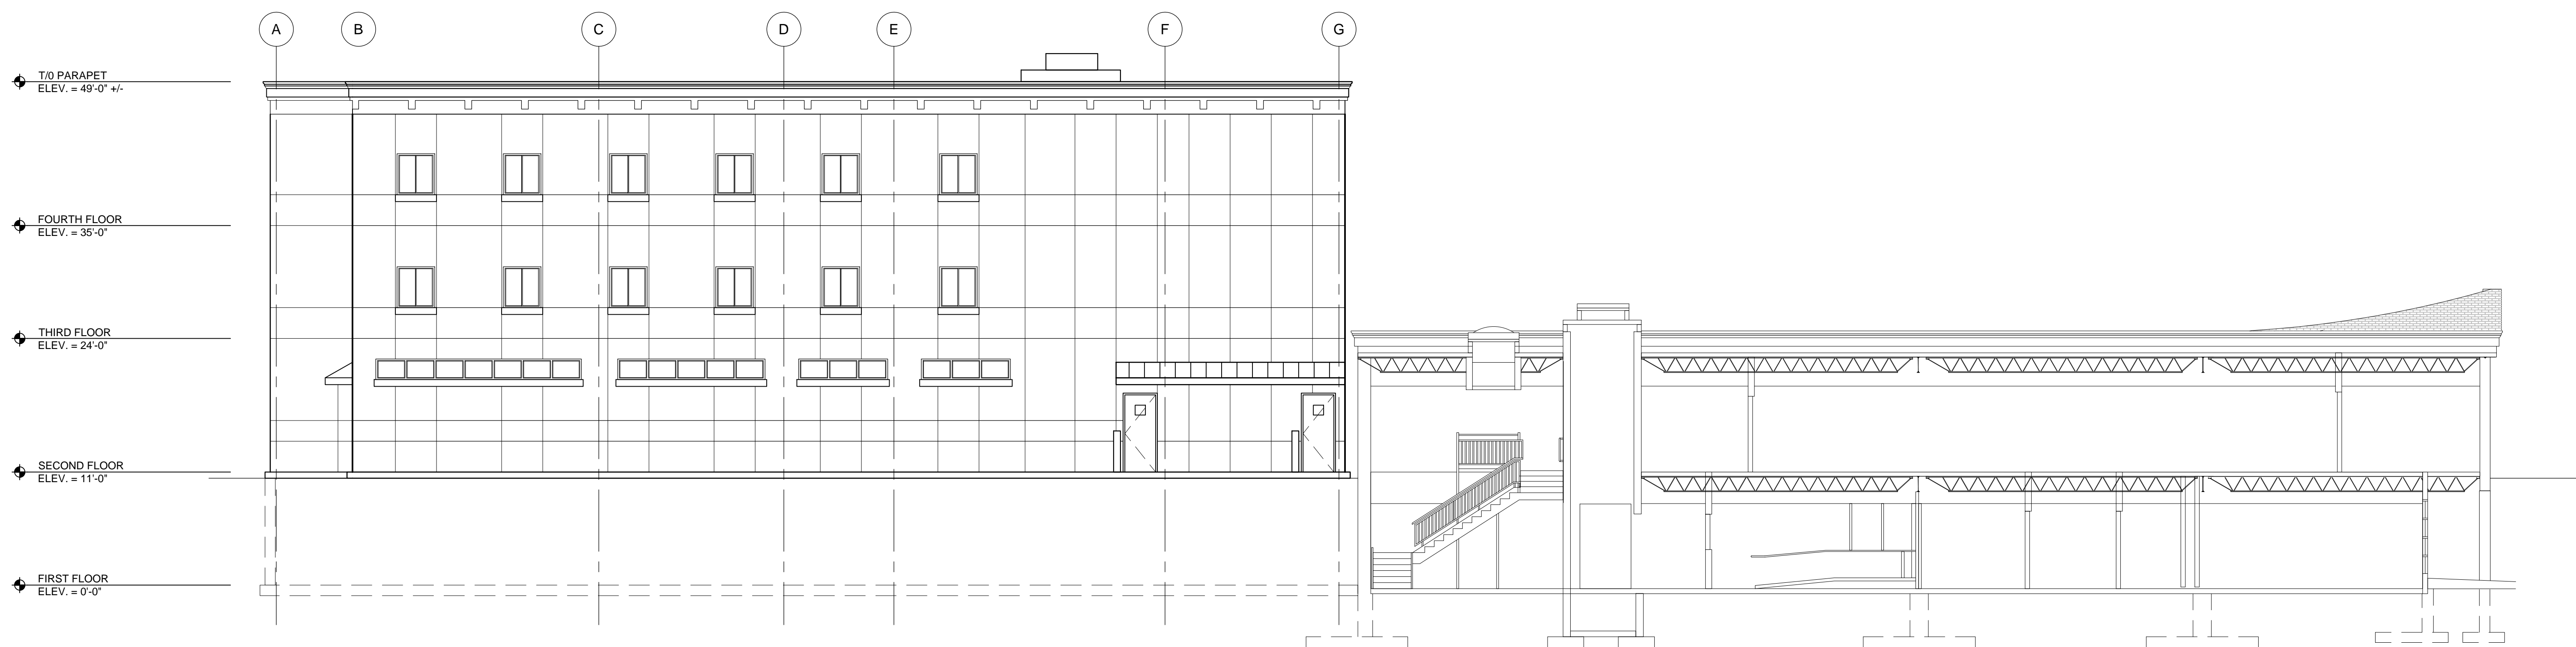

1 SOUTH ELEVATION & EXISTING BUILDING SECTION
SCALE: 1/8" = 1'-0"

File: Z:\1942-01 CAPITAL CITY RESCUE MISSION\DWG\SUBMIT 100A400 REVISED EXT ELEVATIONS.DWG
Saved: 2/5/2021 10:53:29 AM Plotted: 3/9/2021 8:16:36 AM User: David Buehler