


FILE: Z:\1942-01 CAPITAL CITY RESCUE MISSION\DRAWINGS\SET 1\GENERAL PLANS EXIST & NEW\EXISTING & NEW 1st FLOOR PLAN.DWG  
 Date: 11/05/2021 10:53:43 AM Plotted: 11/05/2021 10:57:52 AM User: David Barber

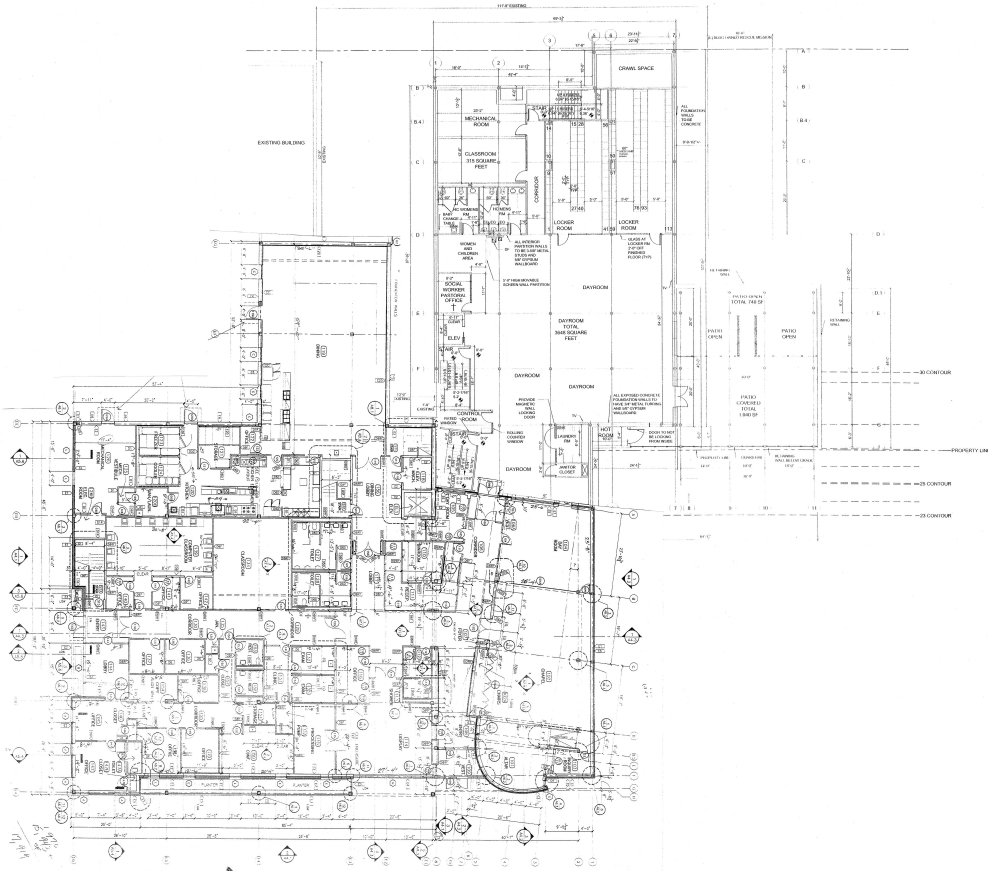

1 EXISTING AND NEW FIRST FLOOR PLAN  
 SCALE: 1/8" = 1'-0"



THIS DOCUMENT AND THE IDEAS AND DESIGNS INCORPORATED HEREIN, AS AN INSTRUMENT OF PROFESSIONAL SERVICE IS THE PROPERTY OF STRACHER ROTH GILMORE ARCHITECTS AND IS NOT TO BE USED IN WHOLE OR IN PART FOR ANY OTHER PROJECT



**SRG**  
 STRACHER ROTH GILMORE  
 ARCHITECTS

ARCHITECTURE  
 PLANNING  
 INTERIOR DESIGN  
 RENOVATION  
 143 JAY STREET  
 SCHENECTADY, NY 12305  
 (518) 374-8441  
 FAX (518) 374-4049  
 info@strgarch.com

SEAL

PROJECT TITLE  
**CAPITAL CITY RESCUE MISSION  
 SOUTH PEARL AT ARCH STREET  
 ALBANY, NEW YORK**

REVISIONS		
NO.	DATE	DESCRIPTION

DATE: 11/05/2021  
 DRAWN BY: AS NOTED  
 CHECKED BY: DAVE BARBIER  
 DATE: 11/05/2021  
 DRAWN BY: MIKE ROTH

SHEET TITLE  
**EXISTING  
 AND NEW  
 FIRST  
 FLOOR PLAN**

SHEET  
**A-100**  
 CORR. NO. 1942.01



**SRG**  
STRONG ROTH OLMSKY  
ARCHITECTS

ARCHITECTURE  
PLANNING  
INTERIOR DESIGN  
REHABILITATION

140 JAY STREET  
ROCHESTER, NY 14603  
TEL: 584-4444  
FAX: 584-2440  
WWW.SRGARCH.COM

NO.	
DATE	
DESCRIPTION	
BY	
CHECKED	
DATE	

NO.	
DATE	
DESCRIPTION	
BY	
CHECKED	
DATE	

CAPITAL CITY RESCUE MISSION  
SOUTH PEARL AT ARCH STREET  
ALBANY, NEW YORK

FIRST FLOOR PLAN

A-100

1942.01

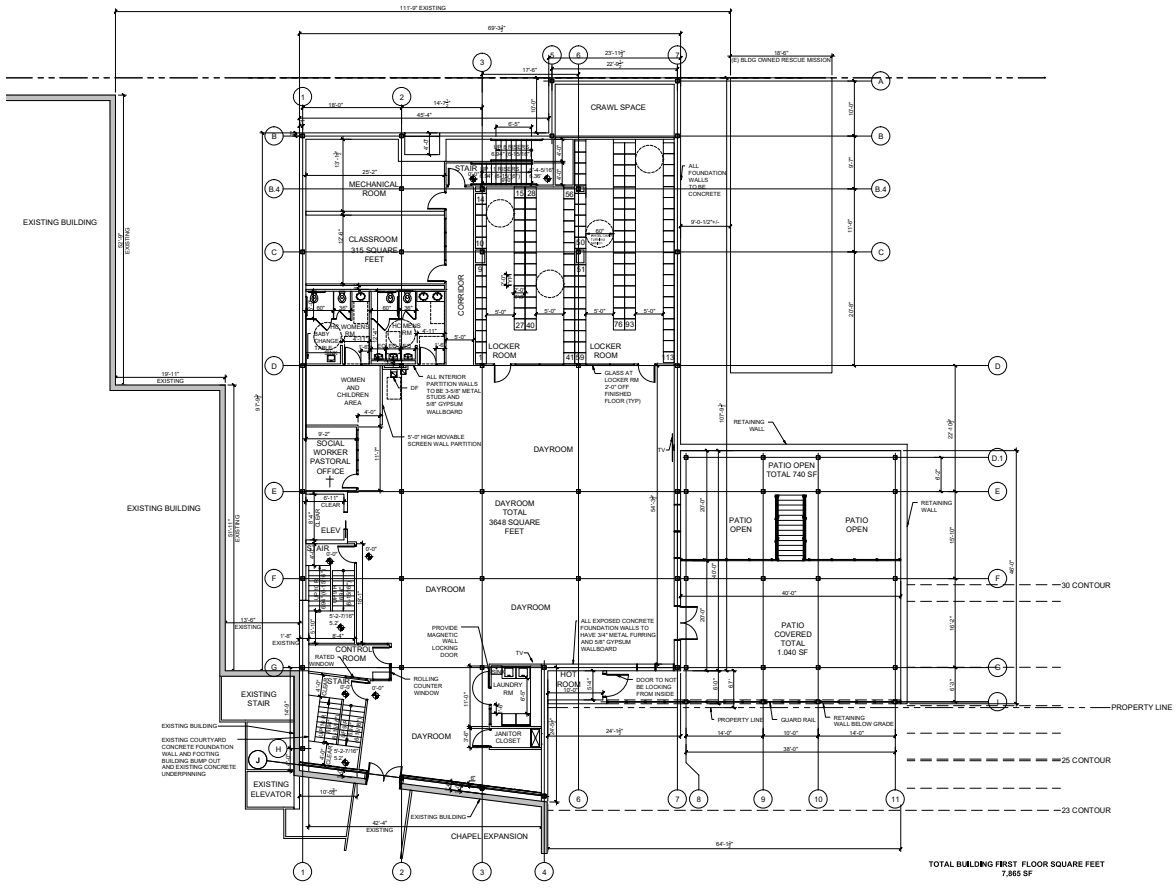

TOTAL BUILDING FIRST FLOOR SQUARE FEET  
7,865 SF

1 FIRST FLOOR PLAN  
SCALE: 1/8" = 1'-0"



PROJECT NORTH

THIS DOCUMENT AND THE IDEAS AND DESIGN INCORPORATED HEREIN, AS AN INSTRUMENT OF PROFESSIONAL SERVICE IS THE PROPERTY OF STRONG ROTH OLMSKY ARCHITECTS AND IS NOT TO BE USED IN WHOLE OR IN PART FOR ANY OTHER PROJECT.

FILE: 1942.01 CAPTION: 1942.01 FIRST FLOOR PLAN (REVISED) DATE: 11/18/2021



**SRG**  
STRACHER ROTH GILMORE  
ARCHITECTS

ARCHITECTURE  
PLANNING  
INTERIOR DESIGN  
REHABILITATION  
143 AV STREET  
SCHENECTADY, NY 12305  
(518) 374-4422  
FAX (518) 374-4040  
info@strgarch.com

SEAL

DATE  
SCALE

PROJECT TITLE  
**CAPITAL CITY RESCUE MISSION  
SOUTH PEARL AT ARCH STREET  
ALBANY, NEW YORK**

REVISIONS		
NO.	DATE	DESCRIPTION


DATE: 11/09/2021  
SCALE: AS NOTED  
DRAWN BY: DAVE BARBIER  
CHECKED BY: MIKE ROTH

SHEET TITLE  
**EXISTING  
AND NEW  
SECOND  
FLOOR PLAN**

SHEET  
**A-101**

COPY NO. 1942.01

**TRINITY PLACE**

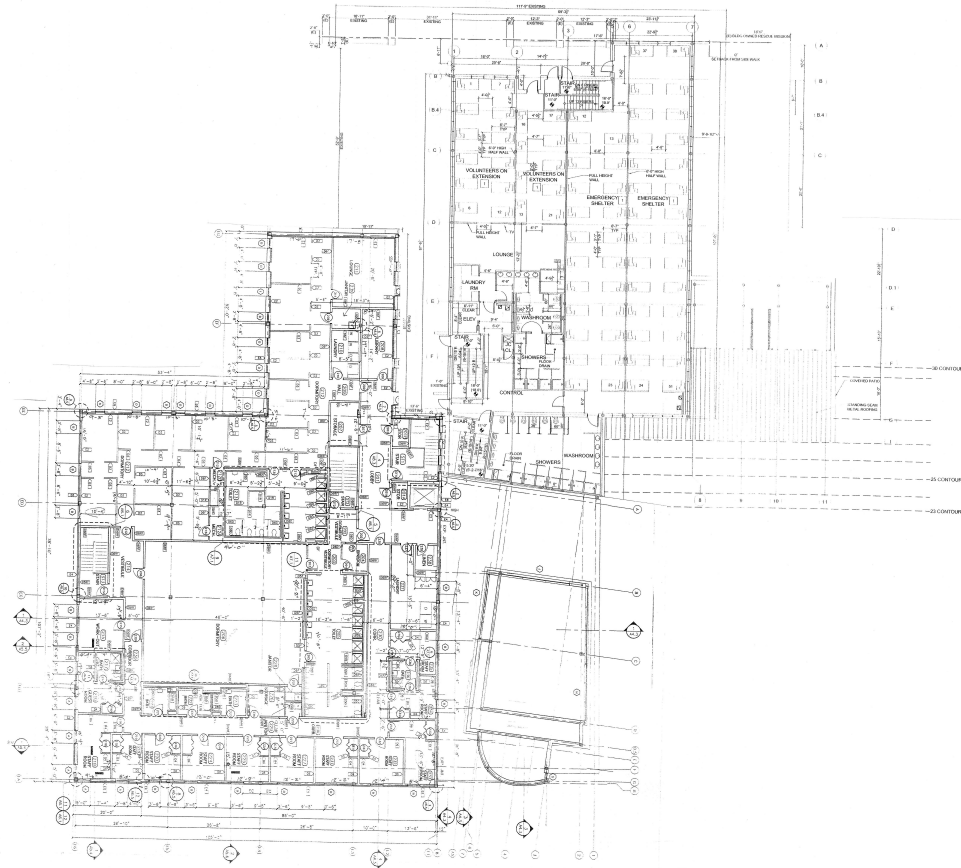

**1 EXISTING & NEW SECOND FLOOR PLAN**  
SCALE: 1/16" = 1'-0"



FILE: 21184201 CAPITAL CITY RESCUE MISSION 20210911.DWG  
DATE PLOTTED: 11/09/2021 10:04:54 AM  
PLOTTER: HP DesignJet T1100PS (44 inch)

# TRINITY PLACE

DRAWING NOTES


**1** PROVIDER ADDITIONAL SUSPENDED ACT CEILING IN THE VOLUNTEER EXTENSION DORMITORY AND THE EMERGENCY SHELTER DORMITORY.



**SRG**  
STRANDER ROTH GLENN  
ARCHITECTS

ARCHITECTURE  
PLANNING  
INTERIOR DESIGN  
REMODELING/RENOVATION

140 JAY STREET  
ROCHESTER, NY 14603  
(716) 271-4642  
WWW.SRGARCHT.COM

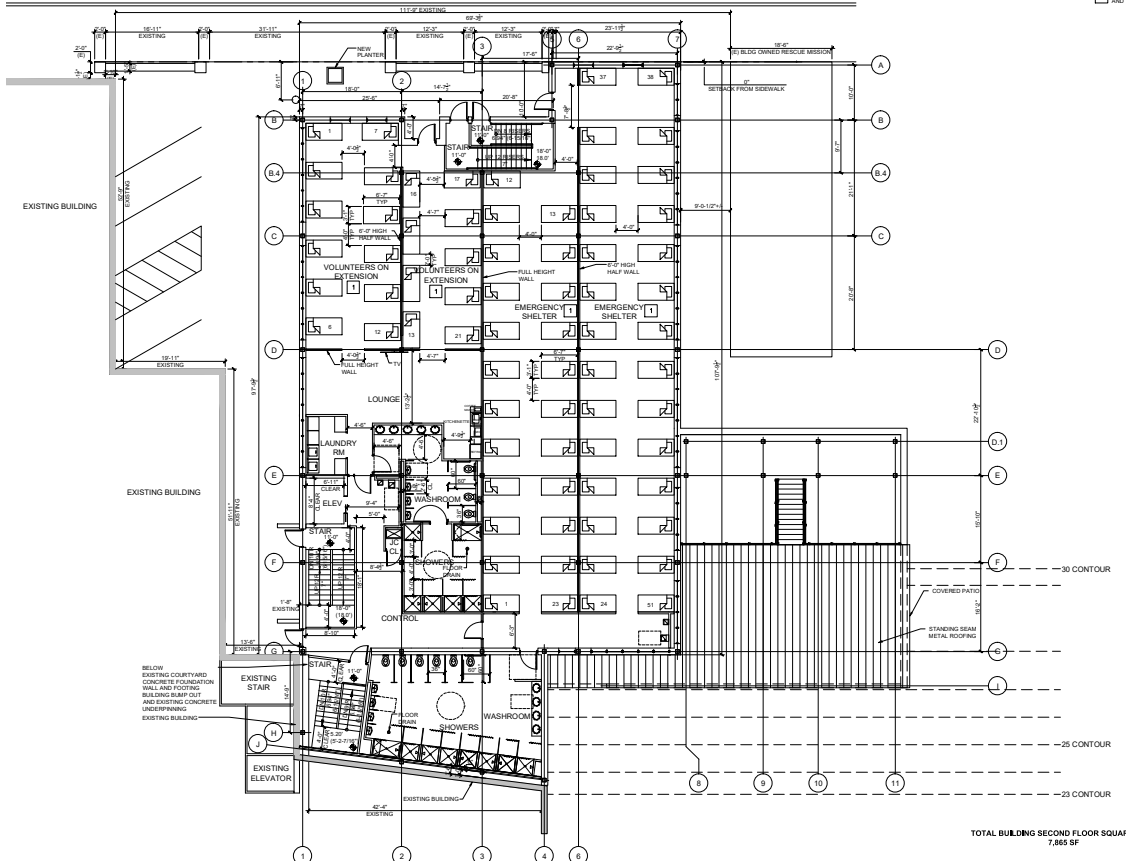

TOTAL BUILDING SECOND FLOOR SQUARE FEET  
7,865 SF

TOTAL DORM FLOOR AREA SQUARE FEET  
4,399 SF

**1 SECOND FLOOR PLAN**  
SCALE: 1/8" = 1'-0"



PROJECT NORTH

PROJECT TITLE  
**CAPITAL CITY RESCUE MISSION  
 SOUTH PEARL AT ARCH STREET  
 ALBANY, NEW YORK**

DATE	DESCRIPTION

DATE: 11/28/2021  
 BY: AS NOTED  
 CHECKED BY: DAVE BARBER  
 DRAWN BY: MIKE ROTH

PROJECT TITLE  
**SECOND FLOOR PLAN**


SHEET  
**A-101**

1942/01

ALL RIGHTS RESERVED. NO PART OF THIS DRAWING IS TO BE REPRODUCED OR TRANSMITTED IN ANY FORM OR BY ANY MEANS, ELECTRONIC OR MECHANICAL, INCLUDING PHOTOCOPYING, RECORDING, OR BY ANY INFORMATION STORAGE AND RETRIEVAL SYSTEM.

THIS DOCUMENT AND THE IDEAS AND DESIGN INCORPORATED HEREIN, AS AN INSTRUMENT OF PROFESSIONAL SERVICE IS THE PROPERTY OF STRANDER ROTH GLENN ARCHITECTS AND IS NOT TO BE USED IN WHOLE OR IN PART FOR ANY OTHER PROJECT.

PROJECT: CAPITAL CITY RESCUE MISSION SOUTH PEARL AT ARCH STREET  
 DRAWN BY: STRACHER ROTH GILMORE ARCHITECTS  
 DATE: 11/05/2021

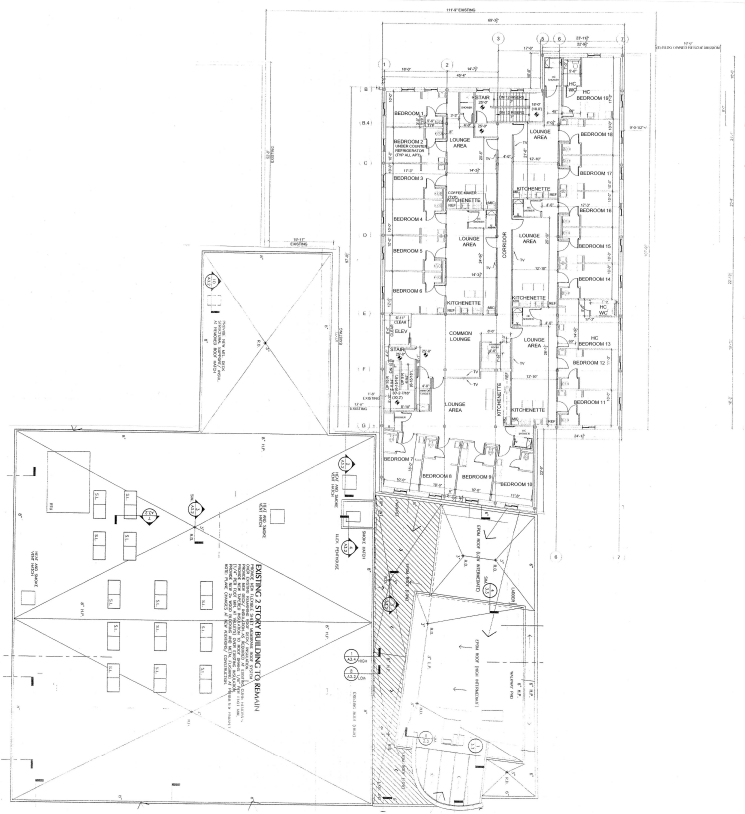

**1** EXISTING AND NEW THIRD FLOOR PLAN  
 SCALE: 1/16" = 1'-0"



PROJECT NORTH

THIS DOCUMENT AND THE IDEAS AND DESIGNS INCORPORATED HEREIN, AS AN INSTRUMENT OF PROFESSIONAL SERVICE IS THE PROPERTY OF STRACHER ROTH GILMORE ARCHITECTS AND IS NOT TO BE USED IN WHOLE OR IN PART FOR ANY OTHER PROJECT.



**SRG**  
STRACHER ROTH GILMORE  
ARCHITECTS

ARCHITECTURE  
 PLANNING  
 INTERIOR DESIGN  
 REHABILITATION  
 413 JAY STREET  
 SCHENECTADY, NY 12305  
 (518) 374-9412  
 FAX (518) 374-9496  
 info@strgarch.com

SEALED

PROJECT TITLE  
**CAPITAL CITY RESCUE MISSION  
 SOUTH PEARL AT ARCH STREET  
 ALBANY, NEW YORK**

REVISIONS	NO.	DATE	DESCRIPTION

DATE: 11/05/2021

SCALE: AS NOTED

DRAWN BY: DAVE BARBIER

CHECKED BY: MIKE ROTH

SHEET TITLE

**EXISTING  
 AND NEW  
 THIRD  
 FLOOR PLAN**

SHEET

**A-102**

COPY NO. 1942.01



**SRG**  
STRONG ROOTH GILMORE  
ARCHITECTS

ARCHITECTURE  
PLANNING  
INTERIOR DESIGN  
REHABILITATION

440 3RD STREET  
ROCHESTER, NY 14608  
TEL: 585-434-4400  
WWW.SRGARCH.COM

DATE

PROJECT

DESCRIPTION

OWNER

ARCHITECT

DATE

NO.

DATE

DATE


DATE

CAPITAL CITY RESCUE MISSION  
SOUTH PEARL AT ARCH STREET  
ALBANY, NEW YORK

THIRD FLOOR PLAN

A-102

1942.01

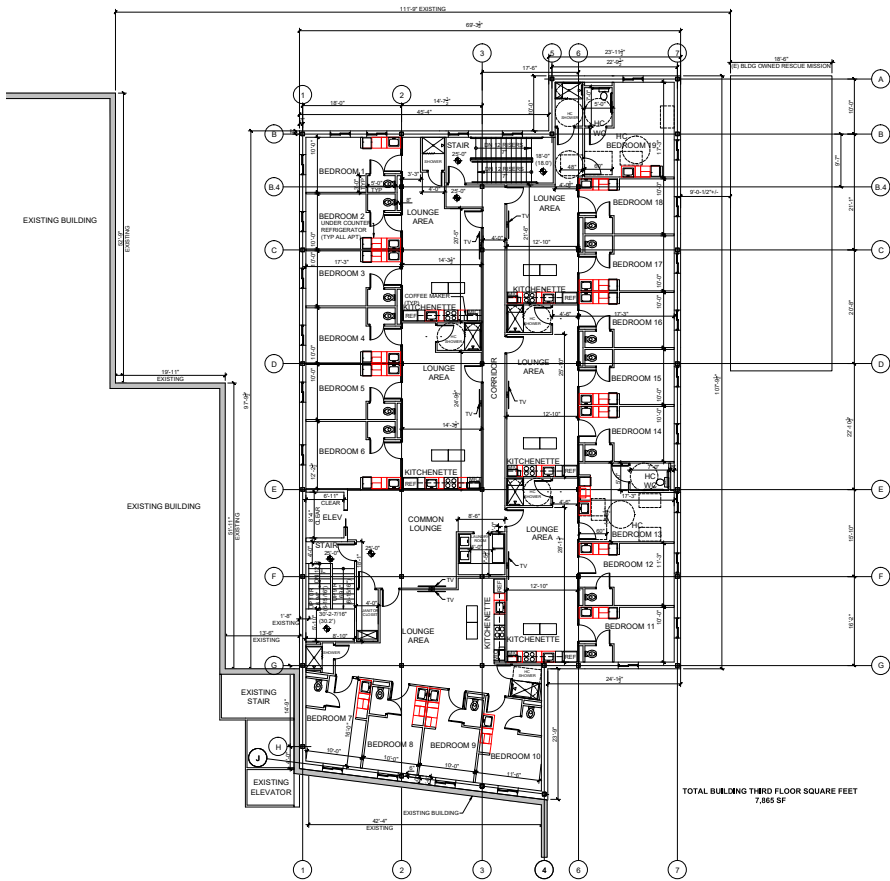

1 THIRD FLOOR PLAN  
SCALE: 1/8" = 1'-0"



ALL RIGHTS RESERVED. NO PART OF THIS DOCUMENT MAY BE REPRODUCED OR TRANSMITTED IN ANY FORM OR BY ANY MEANS, ELECTRONIC OR MECHANICAL, INCLUDING PHOTOCOPYING, RECORDING, OR BY ANY INFORMATION STORAGE AND RETRIEVAL SYSTEM, WITHOUT PERMISSION IN WRITING FROM STRONG ROOTH GILMORE ARCHITECTS.

THIS DOCUMENT AND THE IDEAS AND DESIGN INCORPORATED HEREIN, AS AN INSTRUMENT OF PROFESSIONAL SERVICE IS THE PROPERTY OF STRONG ROOTH GILMORE ARCHITECTS AND IS NOT TO BE USED IN WHOLE OR IN PART FOR ANY OTHER PROJECT.



**SRG**  
STRACHER ROTH GILMORE  
ARCHITECTS

ARCHITECTURE  
PLANNING  
INTERIOR DESIGN  
REHABILITATION

143 JAY STREET  
SCHENECTADY, NY 12305  
CELL 518-394-1212  
FAX (518) 374-4069  
info@strgarch.com

SEAL



PROJECT TITLE  
**CAPITAL CITY RESCUE MISSION  
SOUTH PEARL AT ARCH STREET  
ALBANY, NEW YORK**

REVISIONS		
NO.	DATE	DESCRIPTION

DATE: 11/05/2021

SCALE: AS NOTED

DESIGNED BY: DAVE BARBIER

CHECKED BY: MIKE ROTH


SHEET TITLE

**EXISTING  
AND NEW  
FOURTH  
FLOOR PLAN**

SHEET

**A-103**

COPY NO. 1942.01

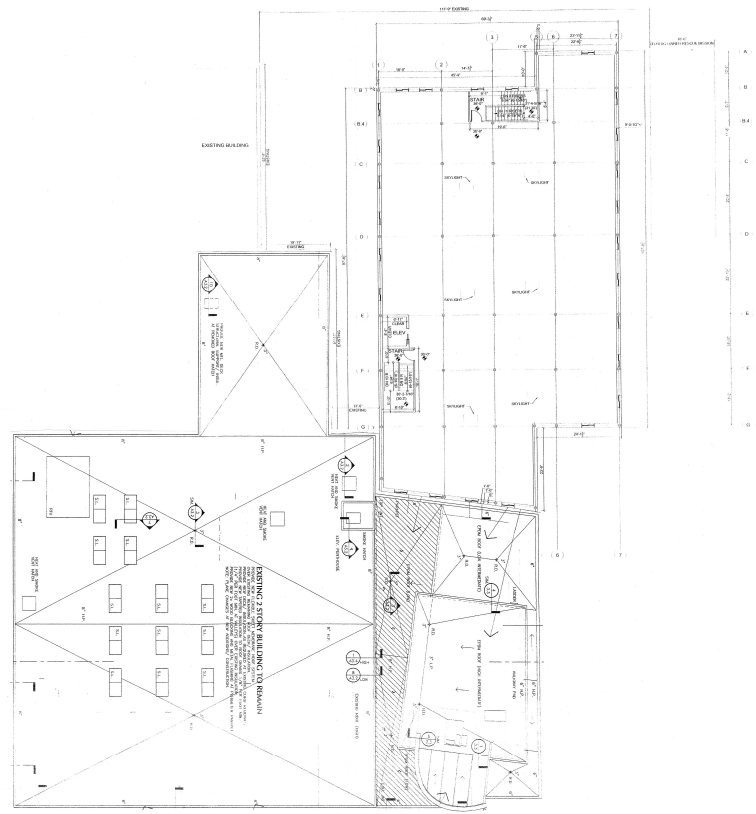

**1** EXISTING AND NEW FOURTH FLOOR PLAN  
SCALE: 1/16" = 1'-0"





**SRG**

STRONGER CITY CULTURE  
ARCHITECTS

ARCHITECTURE  
INTERIOR DESIGN  
PLANNING  
RENOVATION

142 3RD STREET  
ROCHESTER, NY 14608  
(716) 546-1400  
11106@srgrch.com

PROJECT TITLE  
**CAPITAL CITY RESCUE MISSION  
SOUTH PEARL AT ARCH STREET  
ALBANY, NEW YORK**

NO.	DESCRIPTION	DATE

DATE: 11/05/2021

DRAWN BY: AS NOTED

CHECKED BY: DAVE BARBER

DESIGNED BY: MIKE ROTH


PROJECT TITLE

**FOURTH FLOOR PLAN**

SHEET

**A-103**

NO. 154221

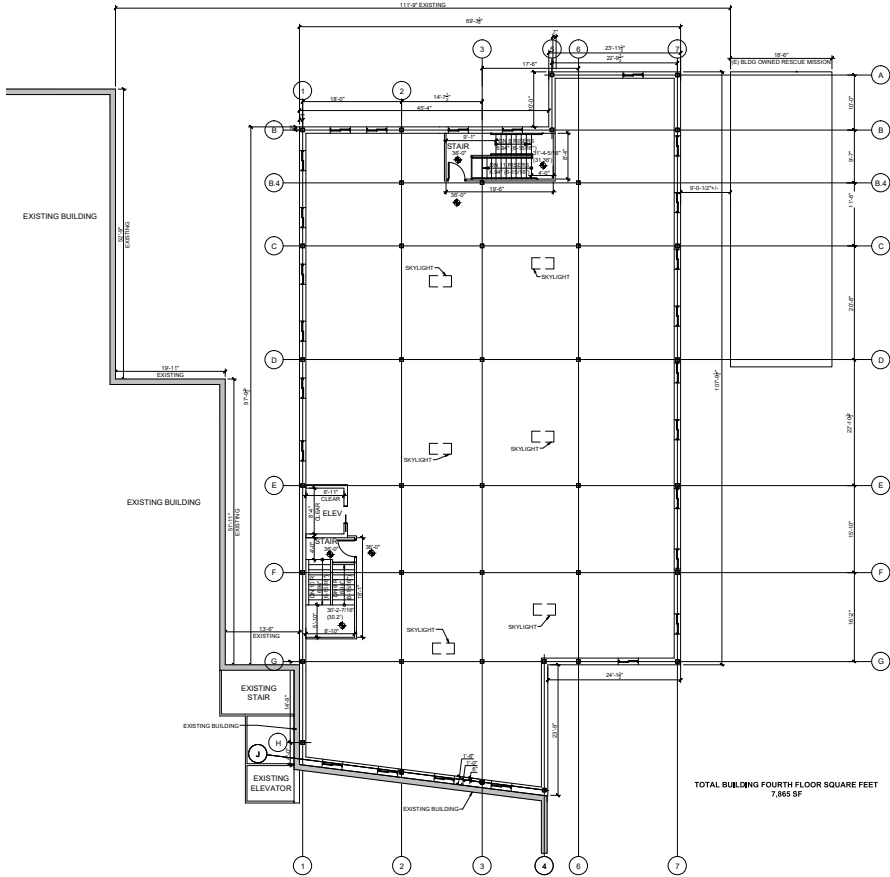

**1** FOURTH FLOOR PLAN  
SCALE: 1/8" = 1'-0"







**SRG**  
STRONGER ROTH OLIVER  
ARCHITECTS

ARCHITECTURE  
PLANNING  
INTERIOR DESIGN  
REHABILITATION

442 3RD STREET  
ROCHESTER, NY 14608  
716.248.4400  
1110@stronger.roth.oliver.com

DATE: 11/15/2021

PROJECT: CAPITAL CITY RESCUE MISSION SOUTH PEARL AT ARCH STREET ALBANY, NEW YORK

PROJECT NO: 1942.01

DATE: 11/15/2021

BY: AS NOTED


BY: DAVE BARBER

BY: MIKE ROTH

PROJECT TITLE: BUILDING SECTION

DATE: 11/15/2021

PROJECT NO: 1942.01

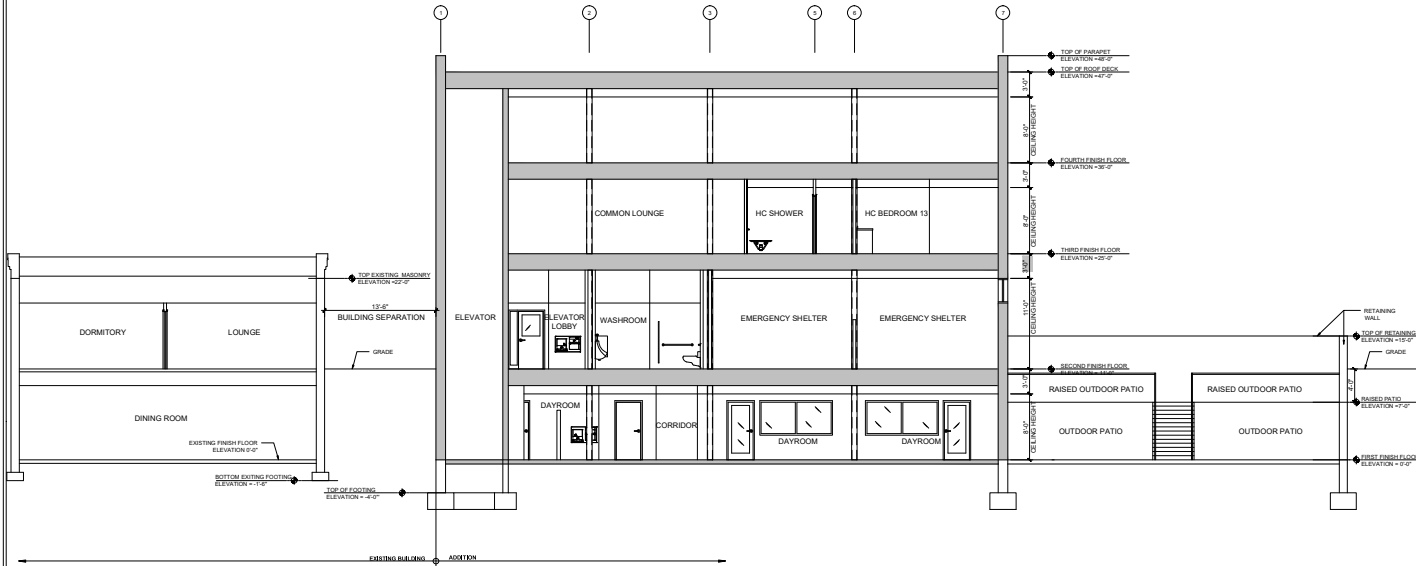

**1 BUILDING SECTION**  
SCALE: 3/16" = 1'-0"

FILE: 1942.01 CAPITAL CITY RESCUE MISSION SOUTH PEARL AT ARCH STREET ALBANY, NEW YORK - BUILDING SECTION.DWG




**SRG**  
STRACHER ROTH GILMORE  
ARCHITECTS

ARCHITECTURE  
PLANNING  
INTERIOR DESIGN  
REHABILITATION  
143 3RD STREET  
SCHENECTADY, NY 12305  
(518) 374-9412  
FAX (518) 374-4940  
info@srgrch.com

SEA



2 EAST ELEVATION  
SCALE: 1/8" = 1'-0"

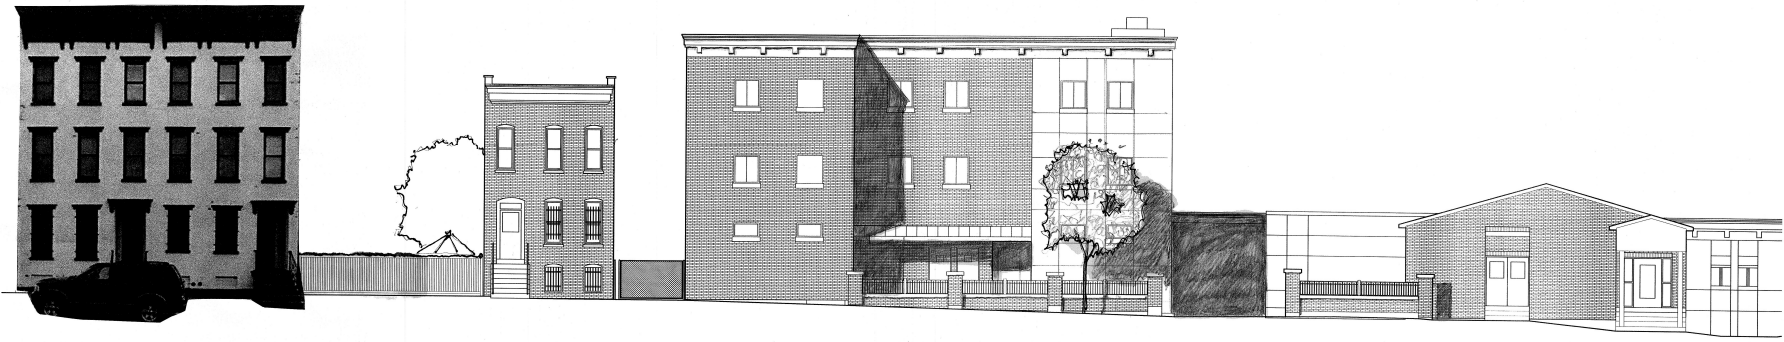

1 WEST ELEVATION  
SCALE: 1/8" = 1'-0"

PROJECT TITLE  
CAPITAL CITY RESCUE MISSION  
SOUTH PEARL AT ARCH STREET  
ALBANY, NEW YORK

REV.	DATE	DESCRIPTION

DATE: 11/05/2021

SCALE: AS NOTED

DESIGNED BY: D. GILBRANDISEN

CHECKED BY: MIKE ROTH

SHEET TITLE

EXTERIOR ELEVATIONS

SHEET

A-400

COPY NO. 1942.01


PLOT FILE: \\SRG\PROJECTS\2021\CAPITAL CITY RESCUE MISSION\REVISED ELEVATIONS.DWG  
 DATE: 11/05/2021 11:18:18 AM PLOT: 11/05/2021 11:33:39 AM PLOT: 11/05/2021 11:33:39 AM



SRG  
STRONGER ROTH GILMORE  
ARCHITECTS

ARCHITECTURE  
PLANNING  
INTERIOR DESIGN  
RENOVATION

442 3RD STREET  
ROCHESTER, NY 14603  
(716) 244-4444  
848 CULVER AVENUE  
14706-1740

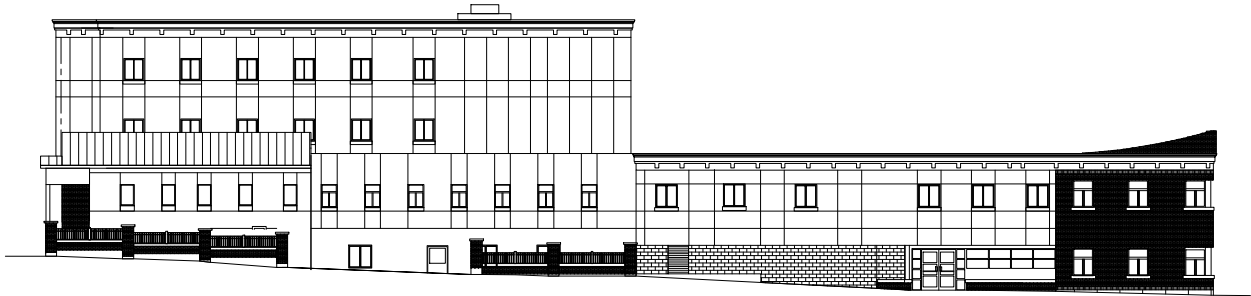

2 SOUTH ELEVATION  
SCALE: 1/8" = 1'-0"



1 NORTH ELEVATION  
SCALE: 1/8" = 1'-0"

PROJECT TITLE  
CAPITAL CITY RESCUE MISSION  
SOUTH PEARL AT ARCH STREET  
ALBANY, NEW YORK

DATE	DESCRIPTION

DATE	11/08/2020
BY	AS NOTED
CHK'D	CLA PREMPSEN
APP'D	MIKE ROTH

SHEET TITLE  
EXTERIOR ELEVATIONS

SHEET NO.  
A-401

DATE  
1942.01

A-401 EXTERIOR ELEVATIONS AND FOUNDATION PLAN FOR CAPITAL CITY RESCUE MISSION SOUTH PEARL AT ARCH STREET ALBANY, NEW YORK



**SRG**

STRONGER ROTH OLSON  
ARCHITECTS

ARCHITECTURE  
PLANNING  
INTERIOR DESIGN  
REHABILITATION

142 3RD STREET  
ALBANY, NY 12202  
518.255.4642  
117.8.6.1@srgrth.com

DATE

NO.

PROJECT TITLE  
**CAPITAL CITY RESCUE MISSION  
SOUTH PEARL AT ARCH STREET  
ALBANY, NEW YORK**

REVISION	DATE	BY	APP


DATE: 11/08/2021  
SCALE: AS NOTED  
DRAWN BY: TULLA PERSHAGEN  
CHECKED BY: MIKE ROTH

SHEET TITLE  
**EXTERIOR  
ELEVATIONS  
& EXISTING  
BUILDING  
SECTION**

SHEET NO.

**A-402**

DATE PLOTTED: 1/24/21

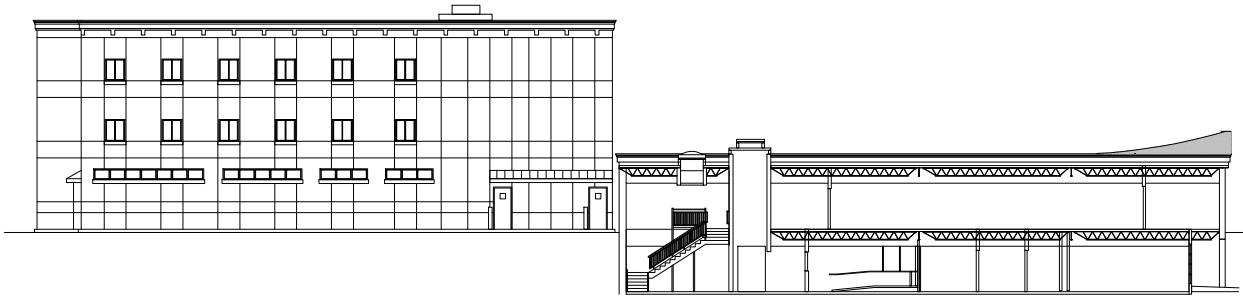

**1 SOUTH ELEVATION & EXISTING BUILDING SECTION**  
SCALE: 1/8" = 1'-0"

16. BY THE ARCHITECT/PLANNING/DESIGNER OR OTHER PROFESSIONAL PERSON WHOSE LICENSE IS VALID IN THE STATE OF NEW YORK.



**SRG**

STRONGER ROTH OLSON  
ARCHITECTS

ARCHITECTURE  
PLANNING  
INTERIOR DESIGN  
REHABILITATION

142 JAY STREET  
ROCHESTER, NY 14604  
(716) 244-4442  
111 FORT GEORGE PIKE  
ROCHESTER, NY 14604

DATE

PROJECT TITLE  
**CAPITAL CITY RESCUE MISSION  
SOUTH PEARL AT ARCH STREET  
ALBANY, NEW YORK**

NO.	REVISION	DATE	BY	CHKD.

DATE 11/20/2019

SCALE AS NOTED

DESIGNER TULLA PRODUCTIONS

ARCHITECT MINK ROTH



SHEET TITLE

**SITE PLAN**

SHEET NO.

**C-100**


DATE 1/24/21

 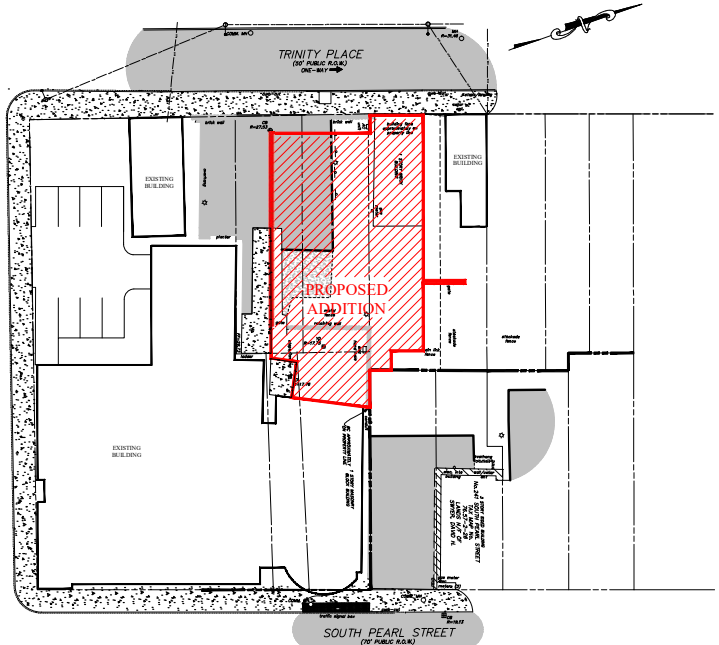

ALL RIGHTS RESERVED. NO PART OF THIS DOCUMENT IS TO BE REPRODUCED OR TRANSMITTED IN ANY FORM OR BY ANY MEANS, ELECTRONIC OR MECHANICAL, WITHOUT PERMISSION IN WRITING FROM STRONGER ROTH OLSON ARCHITECTS.



1 VIEW FROM THE NORTH  
SCALE: 1/8" = 1'-0"

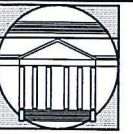

**SRG**  
STRACHER ROTH GILMORE  
ARCHITECTS

ARCHITECTURE  
PLANNING  
INTERIOR DESIGN  
REHABILITATION

143 JAY STREET  
SCHENECTADY, NY 12305  
(518) 374-9412  
FAX (518) 374-4049  
Info@srgarch.com

SEAL

PROJECT TITLE  
CAPITAL CITY RESCUE MISSION  
SOUTH PEARL AT ARCH STREET  
ALBANY, NEW YORK

REVISIONS		
NO.	DATE	DESCRIPTION

DATE: 4/19/21

SCALE: AS NOTED

DRAWN BY: M. ROTH

CHECKED BY: M. ROTH

SHEET TITLE

EXTERIOR  
ELEVATION  
VIEW  
OF TRINITY  
PLACE

SHEET


A1

CORN. NO.

1942.01



1 VIEW FROM THE SOUTH  
SCALE: 1/8" = 1'-0"

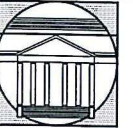

**SRG**  
STRACHER ROTH GILMORE  
ARCHITECTS

ARCHITECTURE  
PLANNING  
INTERIOR DESIGN  
REHABILITATION

143 JAY STREET  
SCHENECTADY, NY 12305  
(518) 374-9412  
FAX (518) 374-4049  
Info@srgarch.com

SEAL

PROJECT TITLE  
CAPITAL CITY RESCUE MISSION  
SOUTH PEARL AT ARCH STREET  
ALBANY, NEW YORK

REVISIONS		
NO.	DATE	DESCRIPTION

DATE: 4/19/21

SCALE: AS NOTED

DRAWN BY: M. ROTH

CHECKED BY: M. ROTH


SHEET TITLE

EXTERIOR  
ELEVATION  
VIEW  
OF TRINITY  
PLACE

SHEET

A2

CORN NO. 1942.01

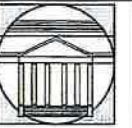

**SRG**  
STRACHER ROTH GILMORE  
ARCHITECTS

ARCHITECTURE  
PLANNING  
INTERIOR DESIGN  
REHABILITATION  
143 JAY STREET  
SCHENECTADY, NY 12305  
(518) 374-9412  
FAX (518) 374-4049  
Info@strgarch.com

SEAL

PRODUCT TITLE  
CAPITAL CITY RESCUE MISSION  
SOUTH PEARL AT ARCH STREET  
ALBANY, NEW YORK

REVISIONS		
NO.	DATE	DESCRIPTION

DATE: 4/19/21

SCALE: AS NOTED

DRAWN BY: M. ROTH

CHECKED BY: M. ROTH

SHEET TITLE

EXTERIOR  
ELEVATION  
VIEW  
OF TRINITY  
PLACE

SHEET

A1


TOP NO.

1942.01



1 VIEW FROM THE NORTH  
SCALE: 1/8" = 1'-0"



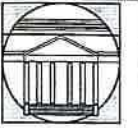

**SRG**  
STRACHER ROTH GILMORE  
ARCHITECTS

ARCHITECTURE  
PLANNING  
INTERIOR DESIGN  
REHABILITATION  
143 JAY STREET  
SCHENECTADY, NY 12305  
(518) 374-9412  
FAX (518) 374-1049  
info@srgerch.com

SEAL

PROJECT TITLE  
CAPITAL CITY RESCUE MISSION  
SOUTH PEARL AT ARCH STREET  
ALBANY, NEW YORK

NO.	DATE	DESCRIPTION

DATE: 4/19/21

SCALE: AS NOTED

DRAWN BY: M. ROTH

CHECKED BY: M. ROTH

SHEET TITLE

EXTERIOR  
ELEVATION  
VIEW  
OF TRINITY  
PLACE

SHEET

A2

DATE NO 1942.01



1 VIEW FROM THE SOUTH  
SCALE: 1/8" = 1'-0"