


# 66 STATE STREET SCHEMATIC FLOOR PLANS

HISTORIC REDEVELOPMENT OF EXISTING FOUR-STORY BUILDING  
AT 66 STATE STREET INTO 27 APARTMENTS AND 10,000 SF OF  
COMMERCIAL SPACE.

- ALL APARTMENTS INCLUDE WASHER AND DRYERS.

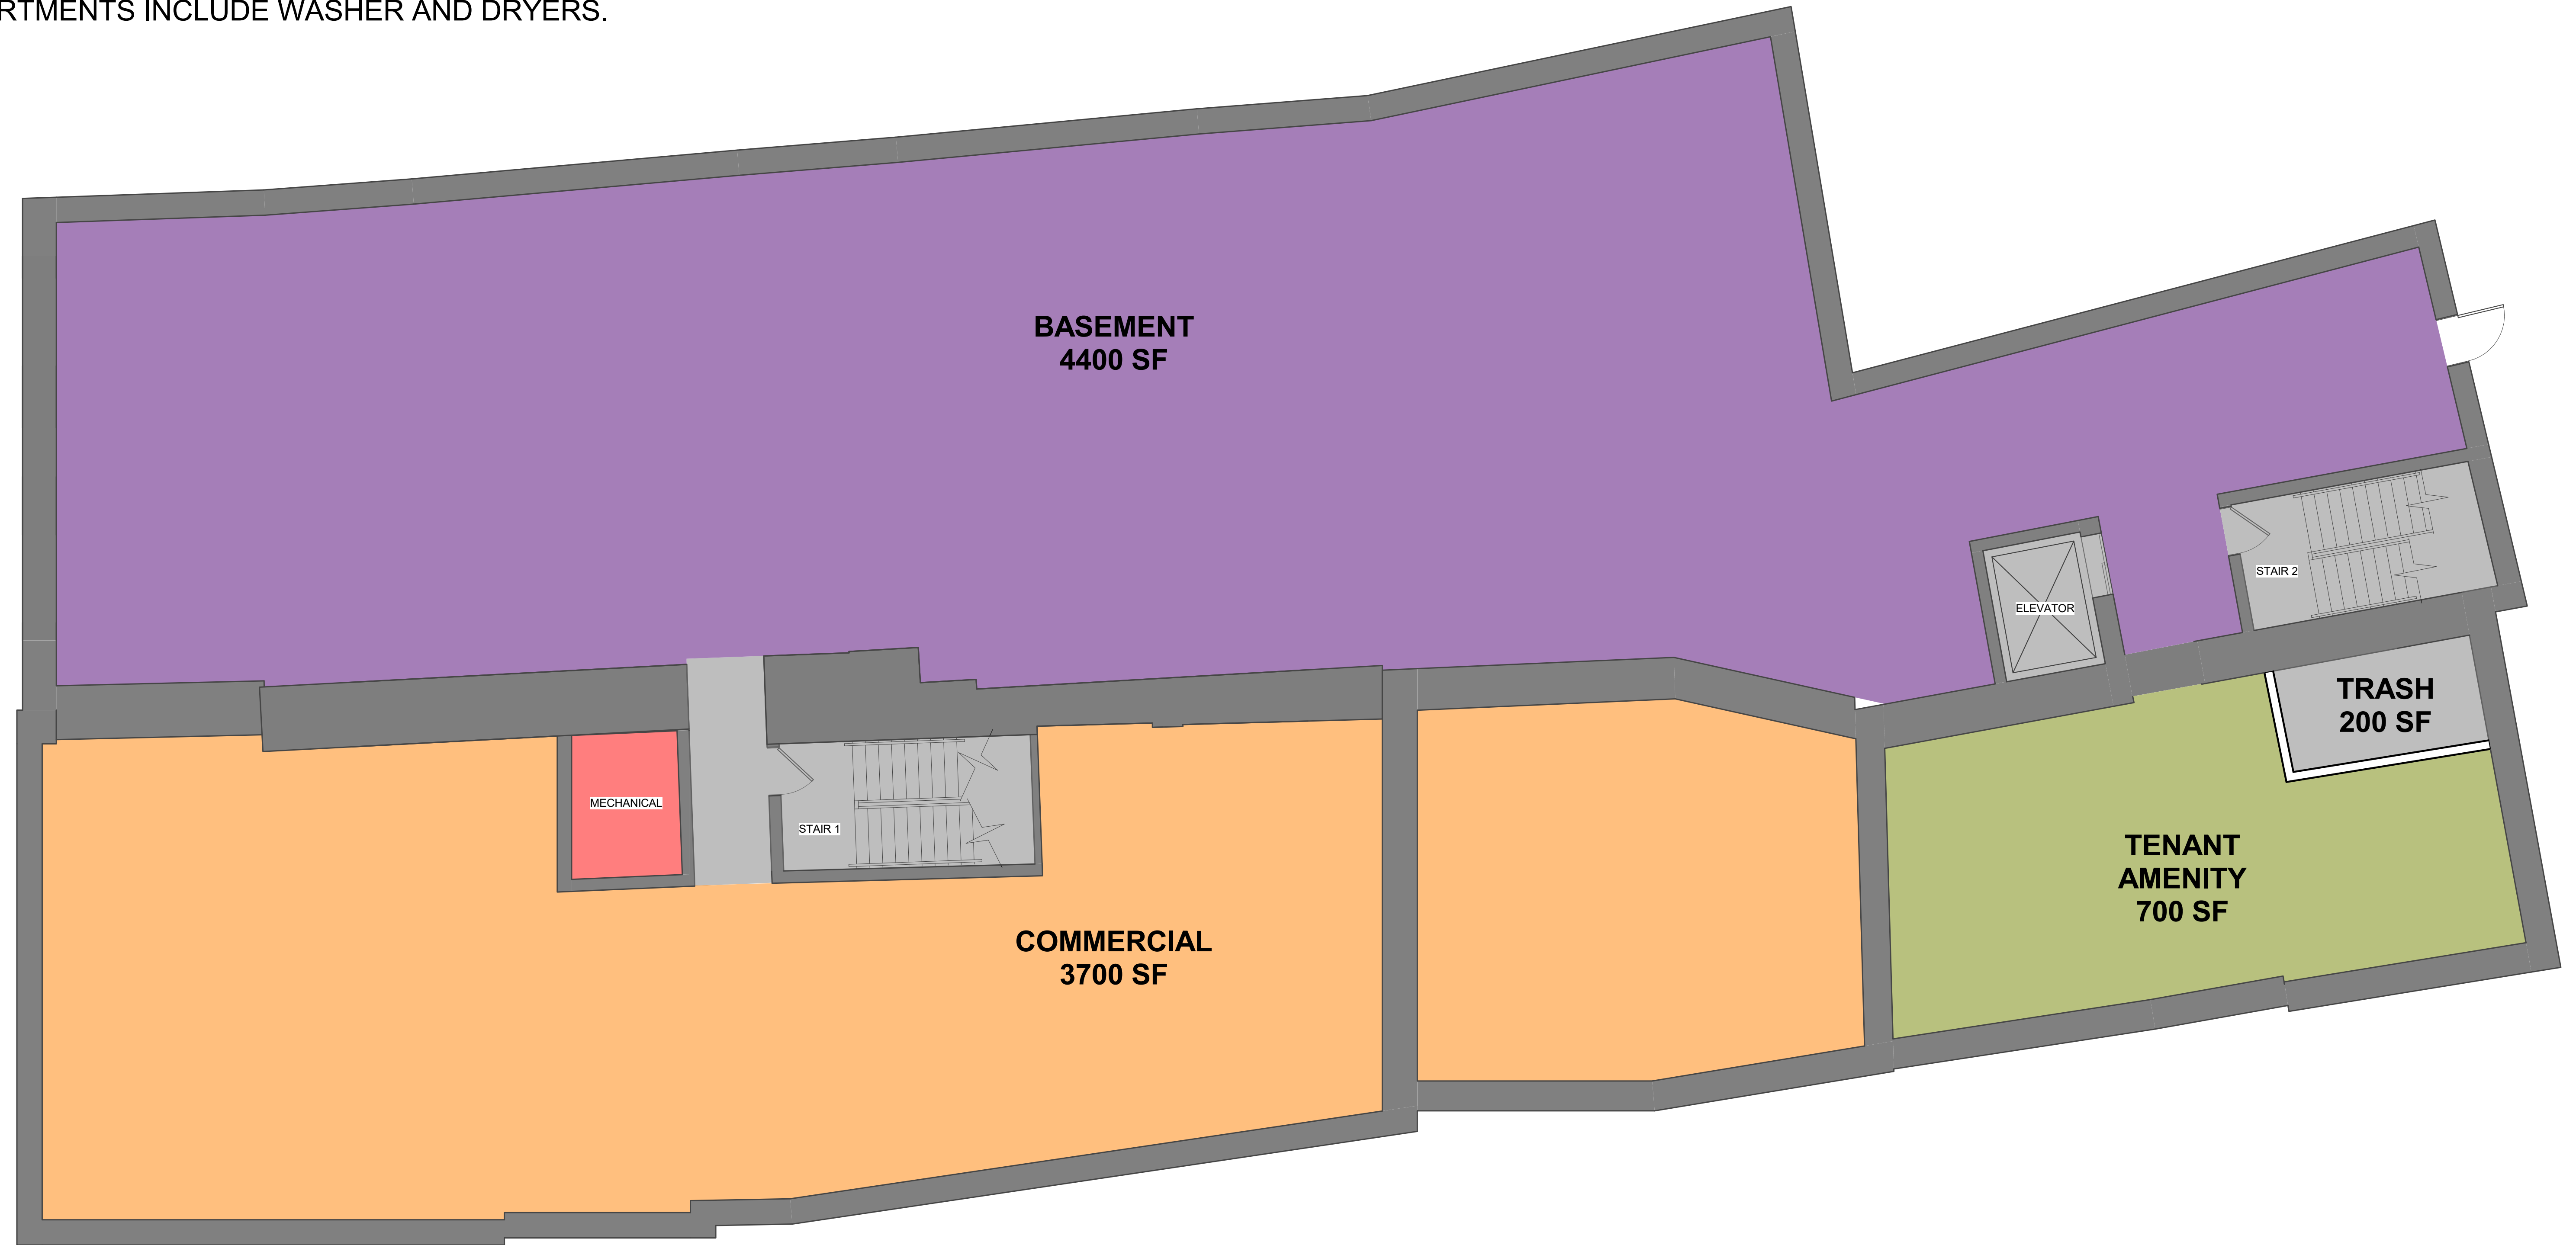


## 66 STATE STREET

PROPOSED LOWER FLOOR PLAN

Date: 05/18/21



3tarchitects.com


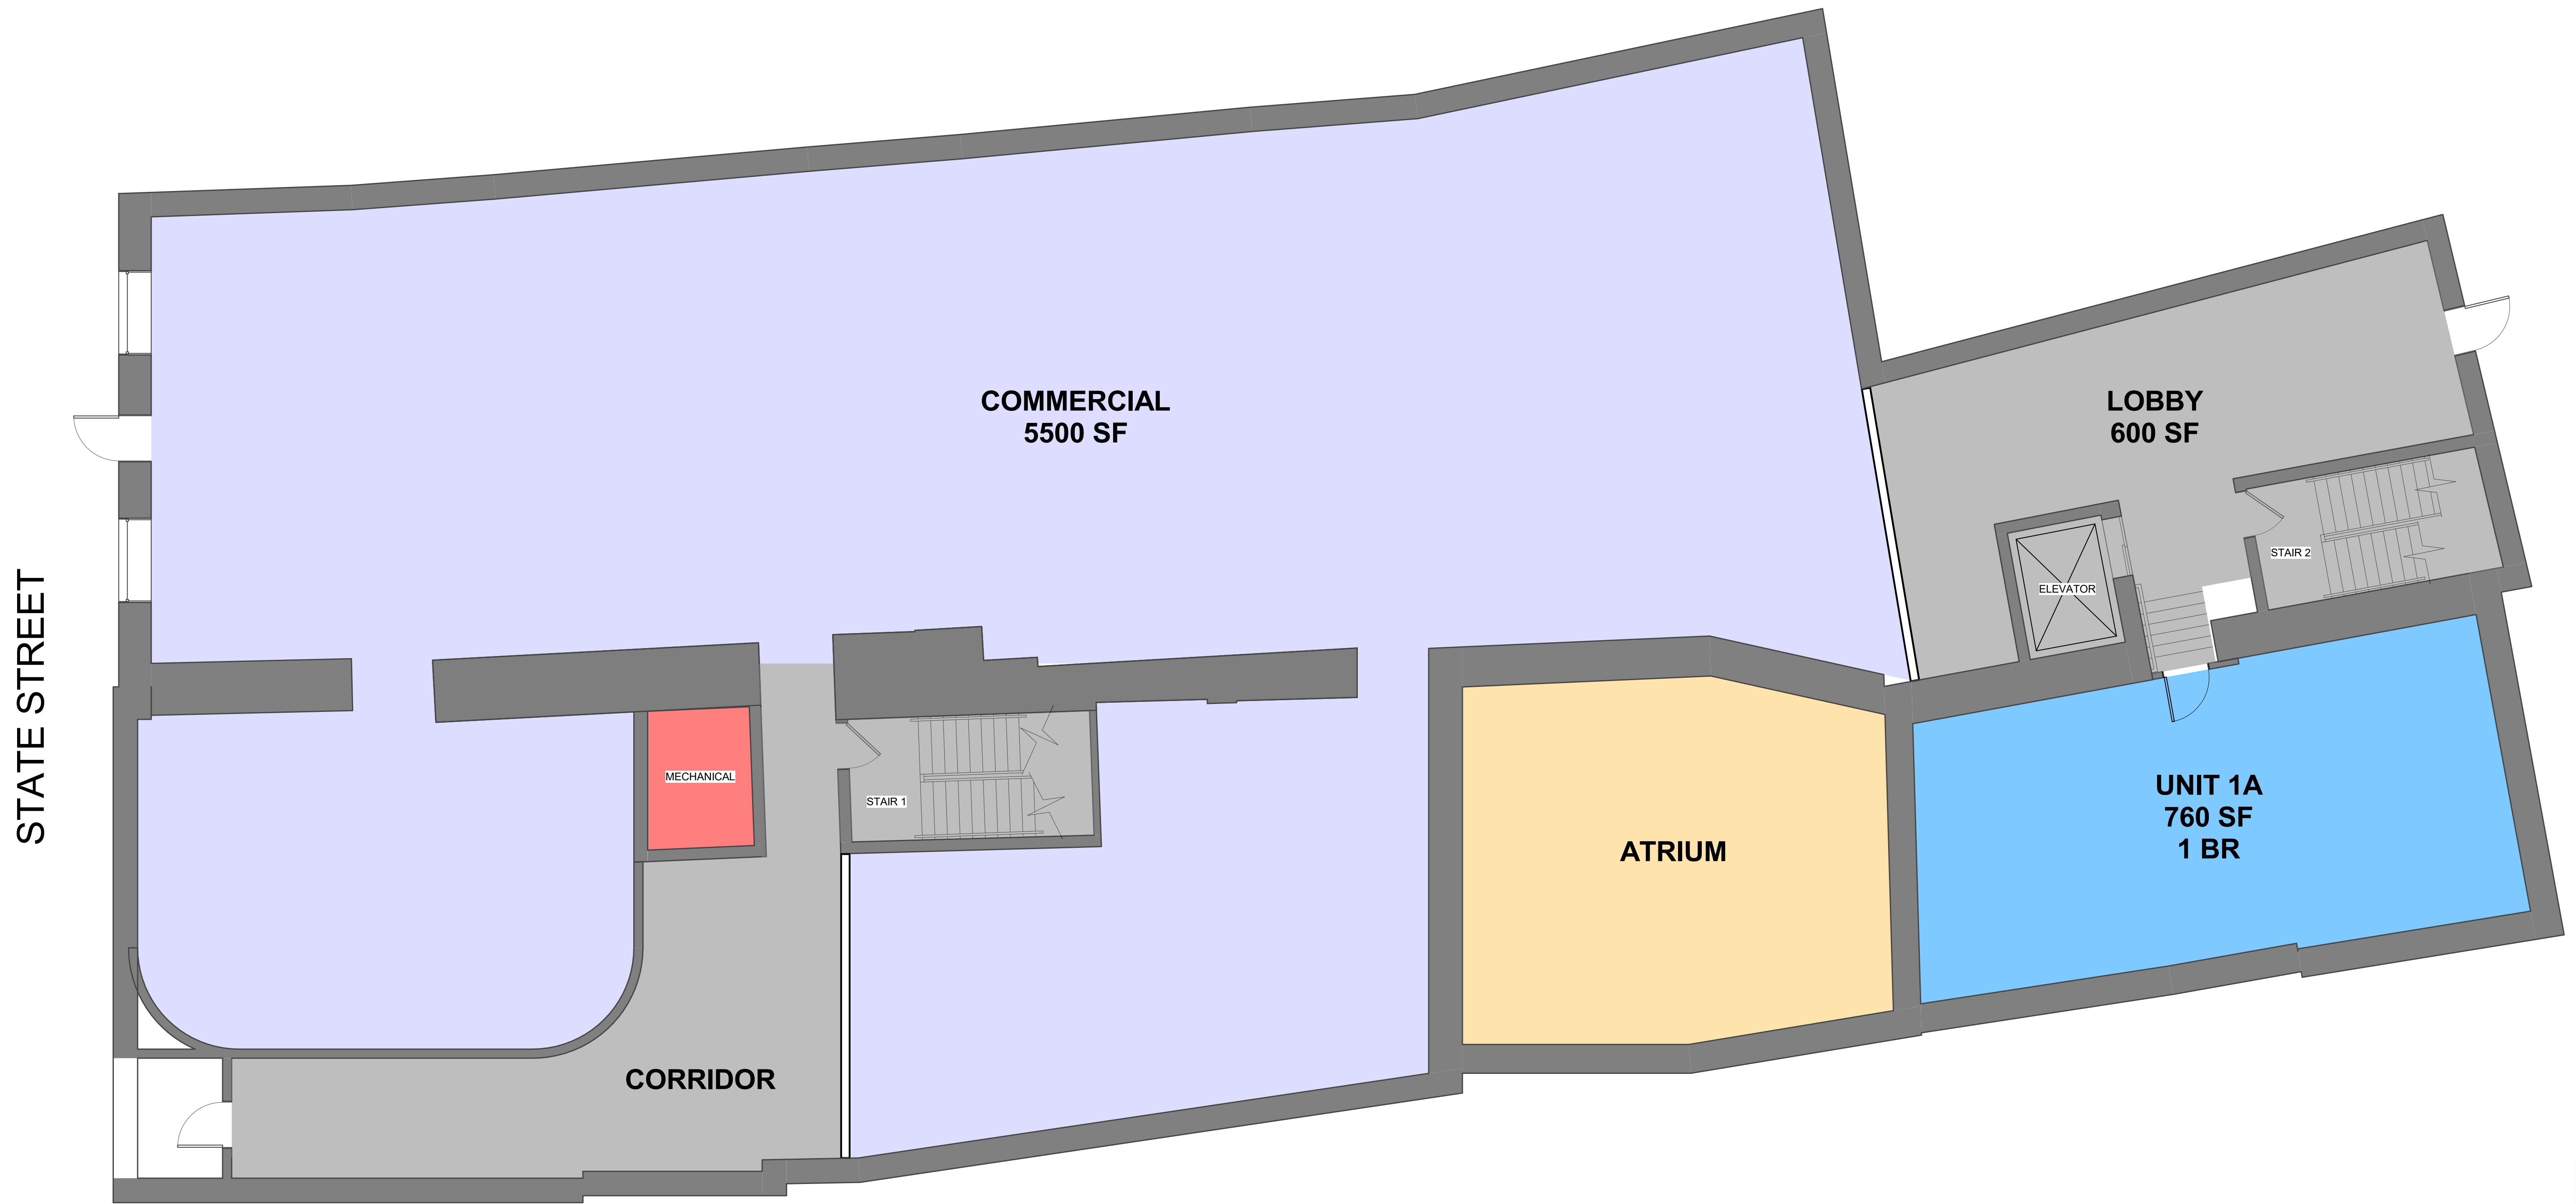


# 66 STATE STREET

## PROPOSED 1ST FLOOR PLAN

Date: 05/18/21

Scale: 3/16" = 1'-0"

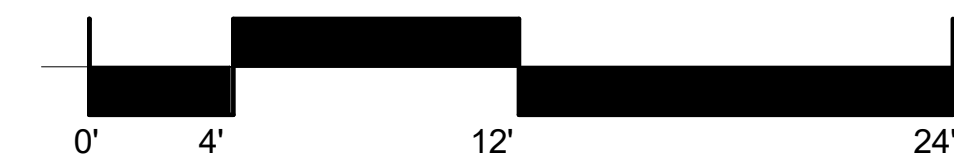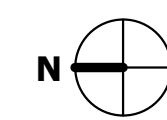

3tarchitects.com

STATE STREET



# 66 STATE STREET

PROPOSED 2ND FLOOR PLAN



Date: 05/18/21

Scale: 3/16" = 1'-0"



3tarchitects.com

STATE STREET



# 66 STATE STREET

PROPOSED 3RD FLOOR PLAN



Date: 05/18/21

Scale: 3/16" = 1'-0"



3tarchitects.com

STATE STREET



# 66 STATE STREET

PROPOSED 4TH FLOOR PLAN




Date: 05/18/21

Scale: 3/16" = 1'-0"



3tarchitects.com

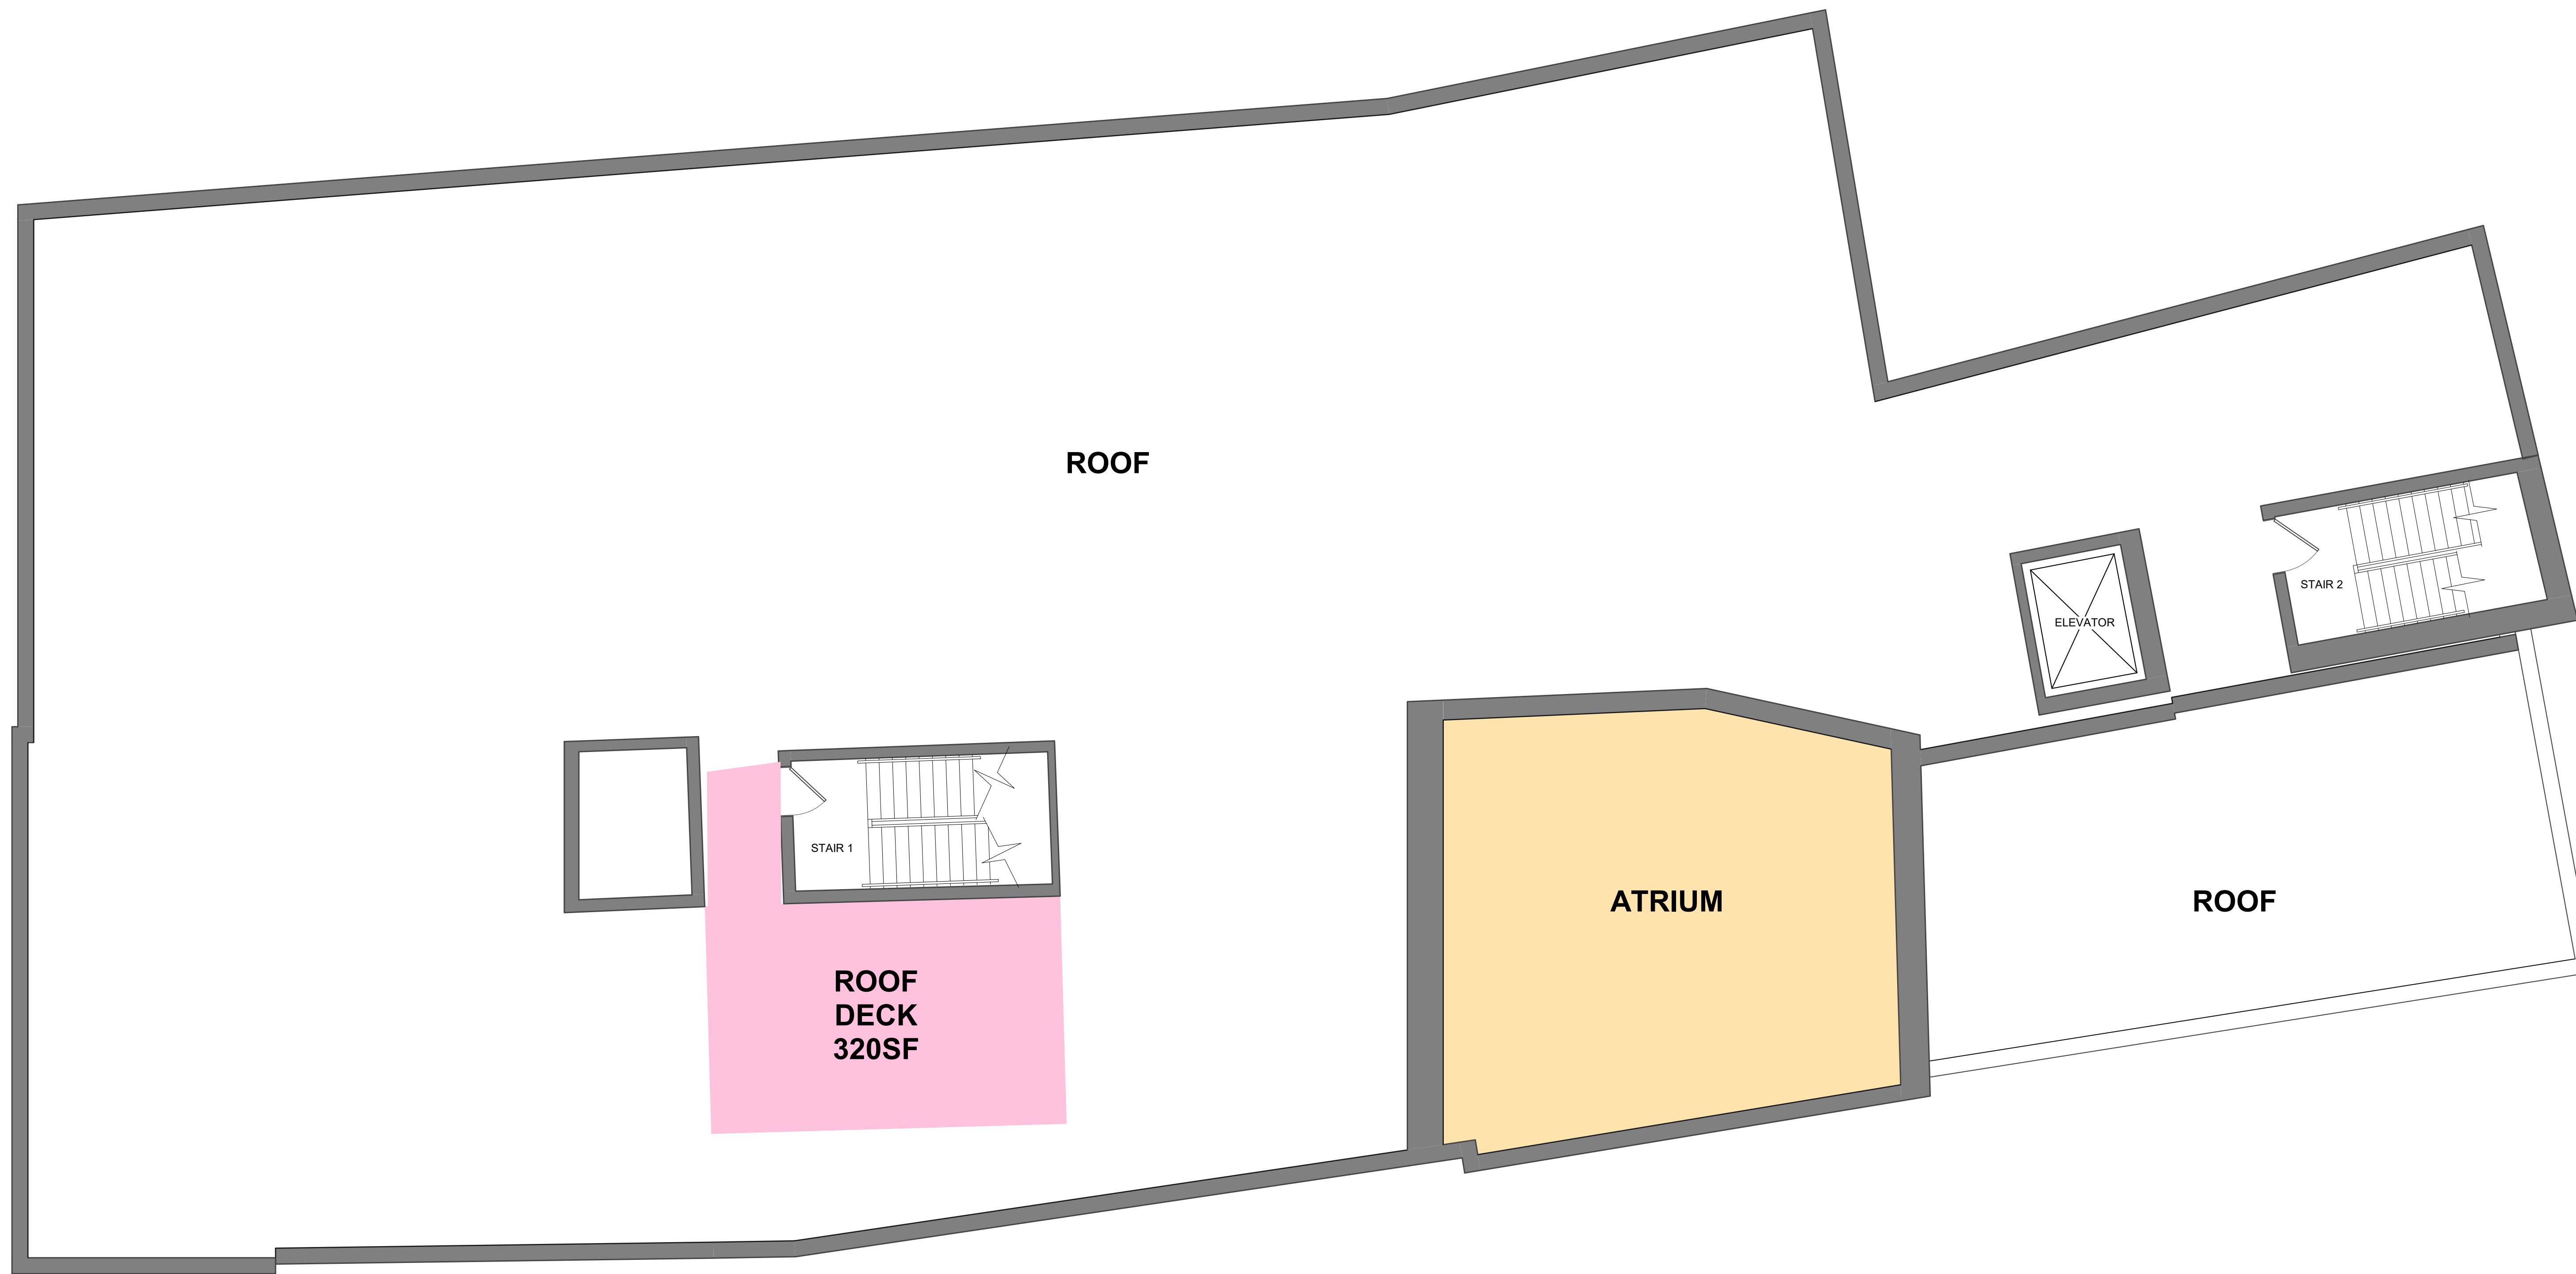

# 66 STATE STREET

## PROPOSED ROOF PLAN



3tarchitects.com

Date: 05/26/21

Scale: 3/16" = 1'-0"

