




LEGEND

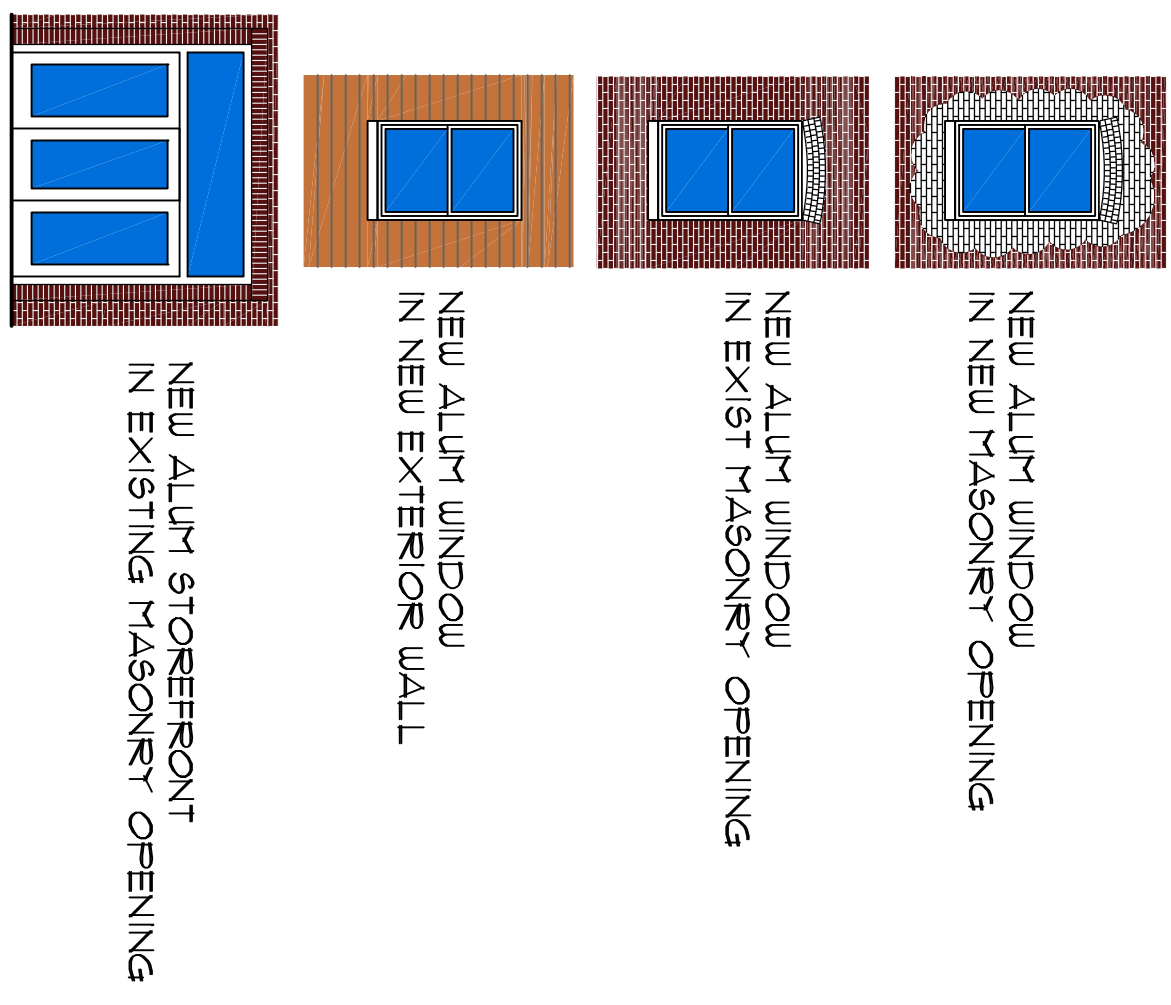


REAR ELEVATION  
SCALE: 1/8" = 1'-0"

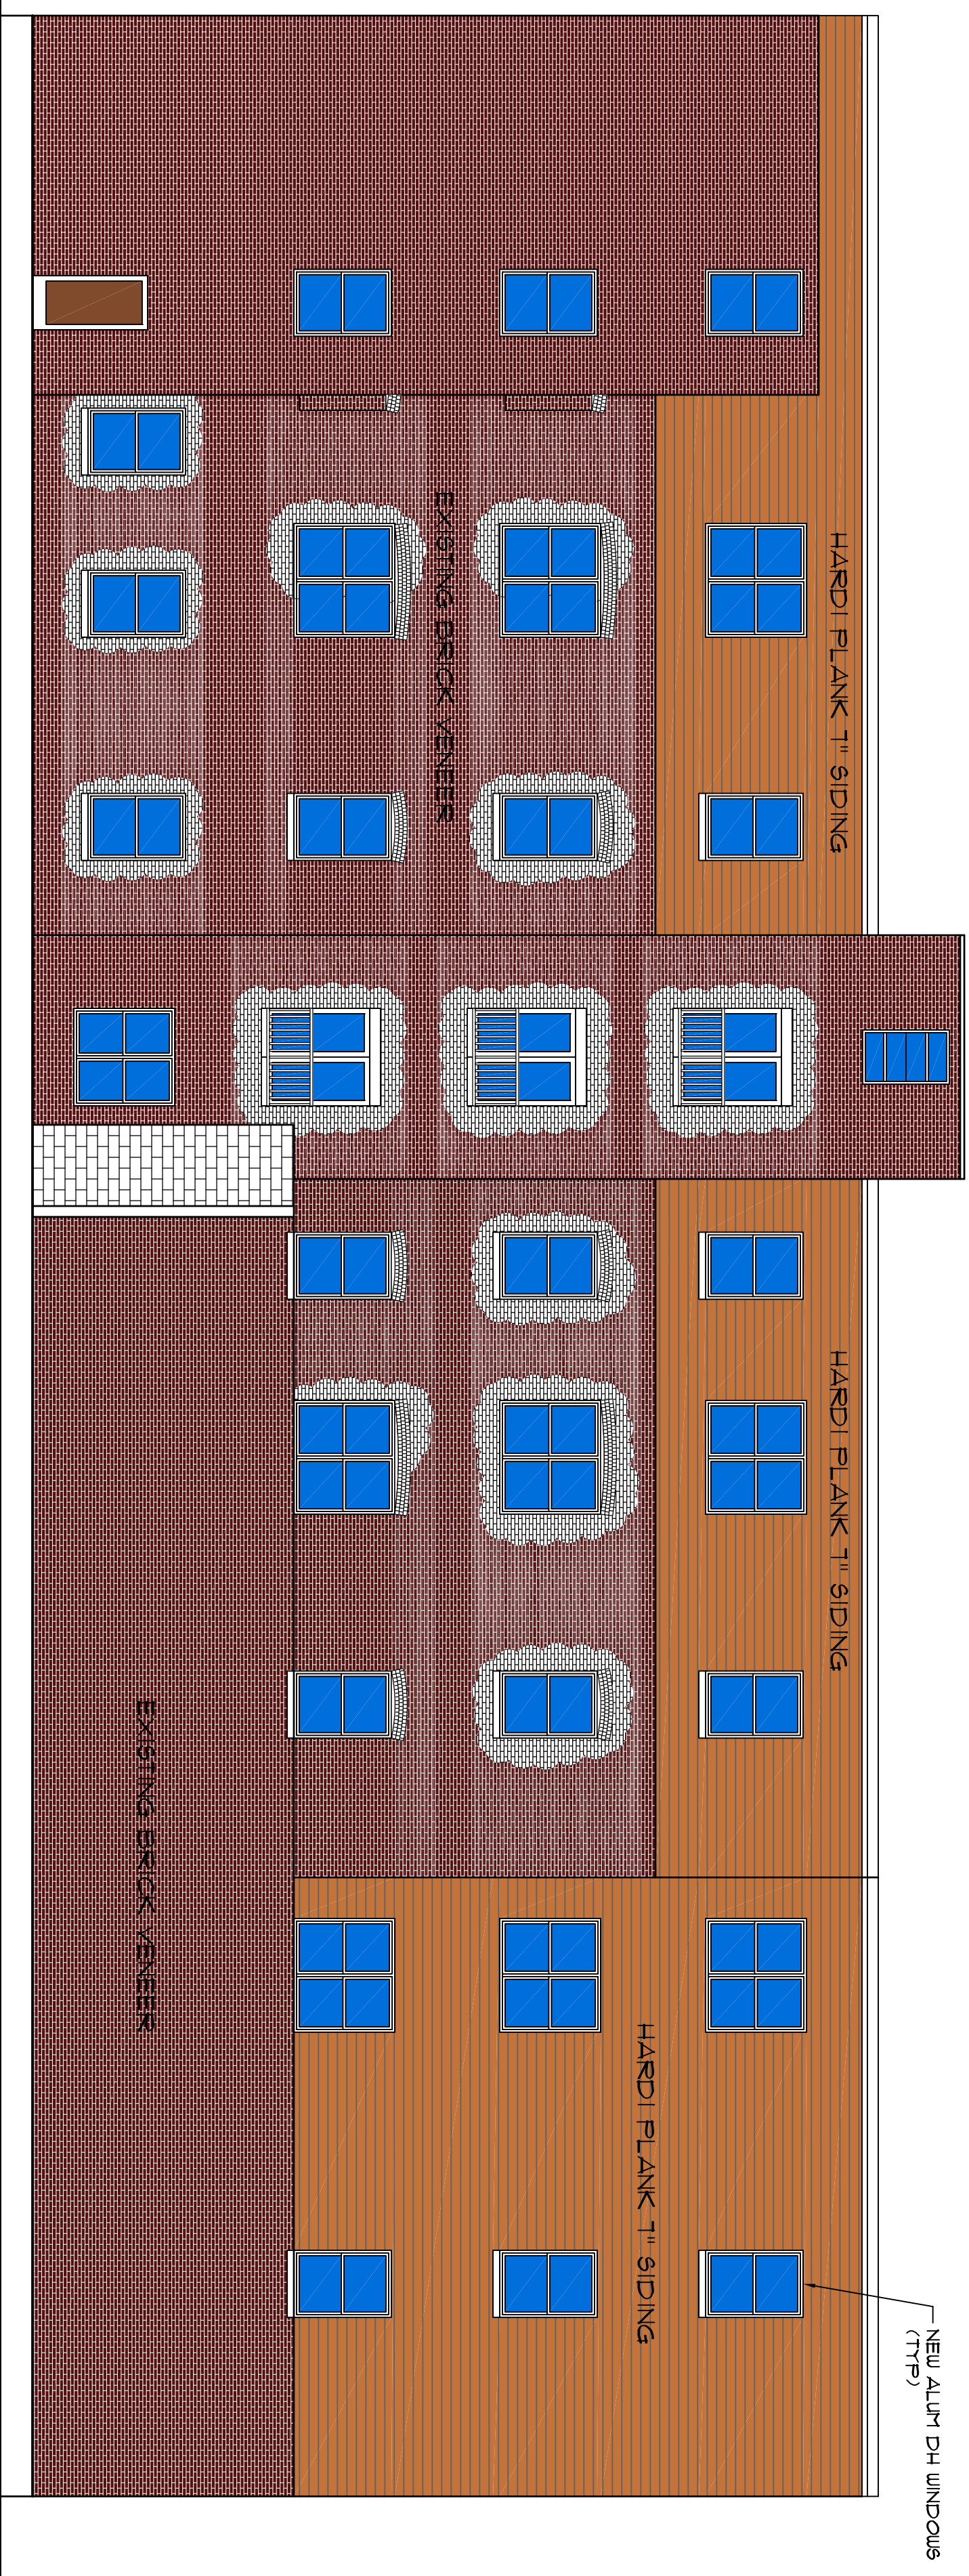



SPRUCE STREET ELEVATION  
SCALE: 1/8" = 1'-0"

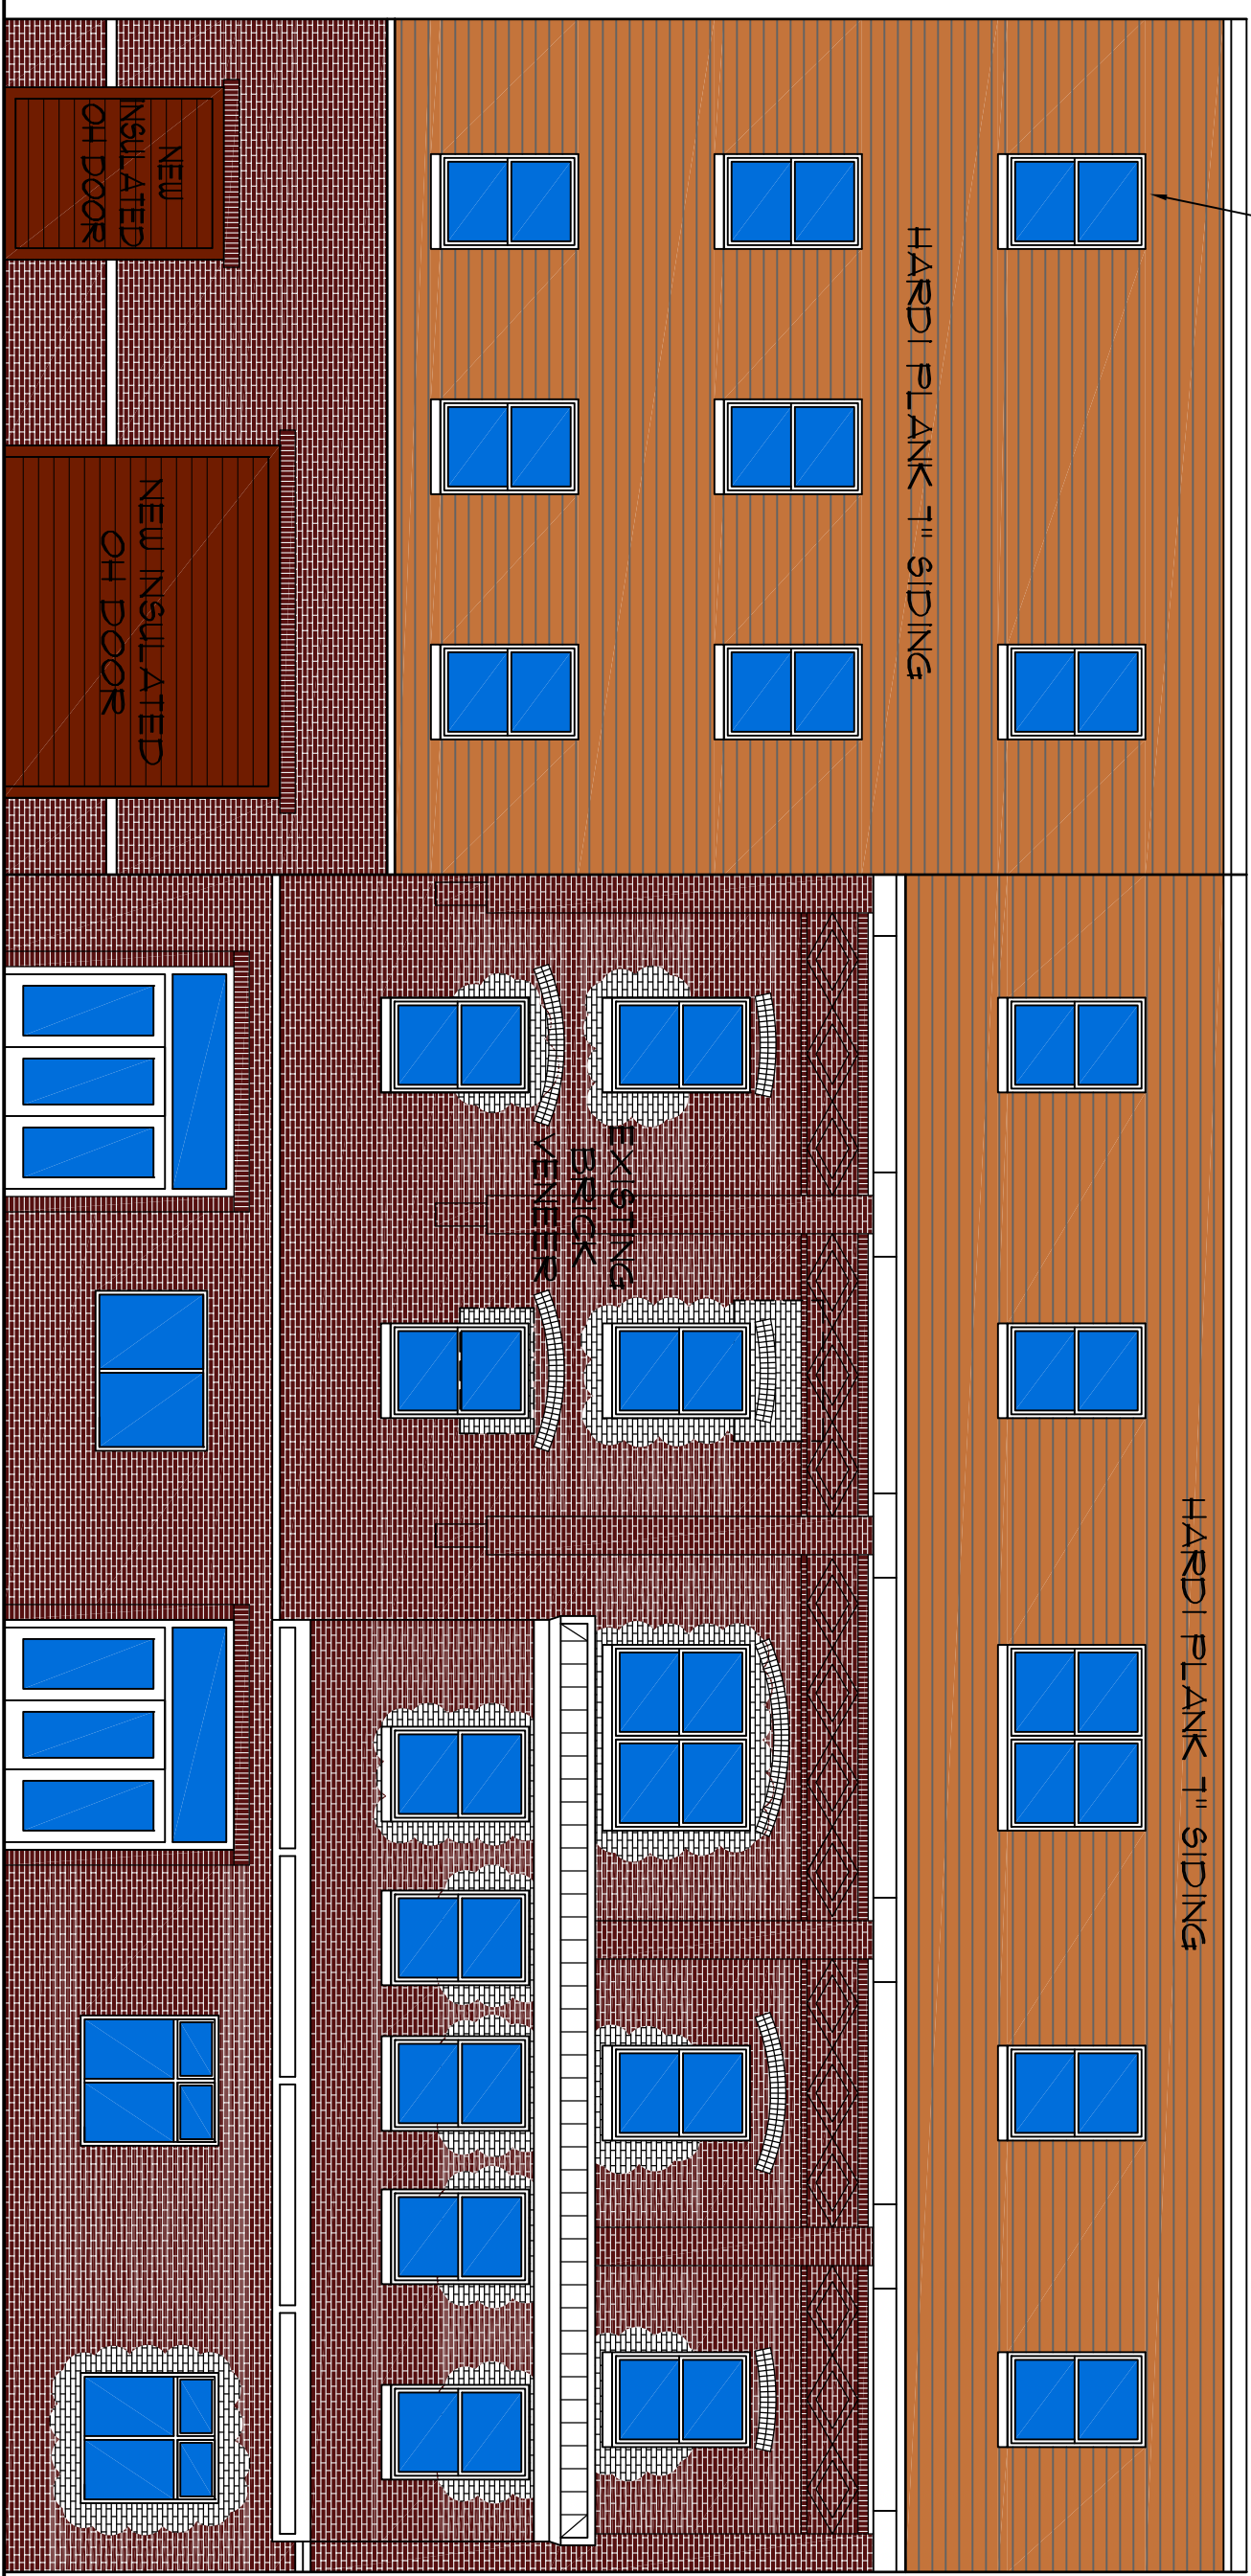

ELK STREET ELEVATION  
SCALE: 1/8" = 1'-0"

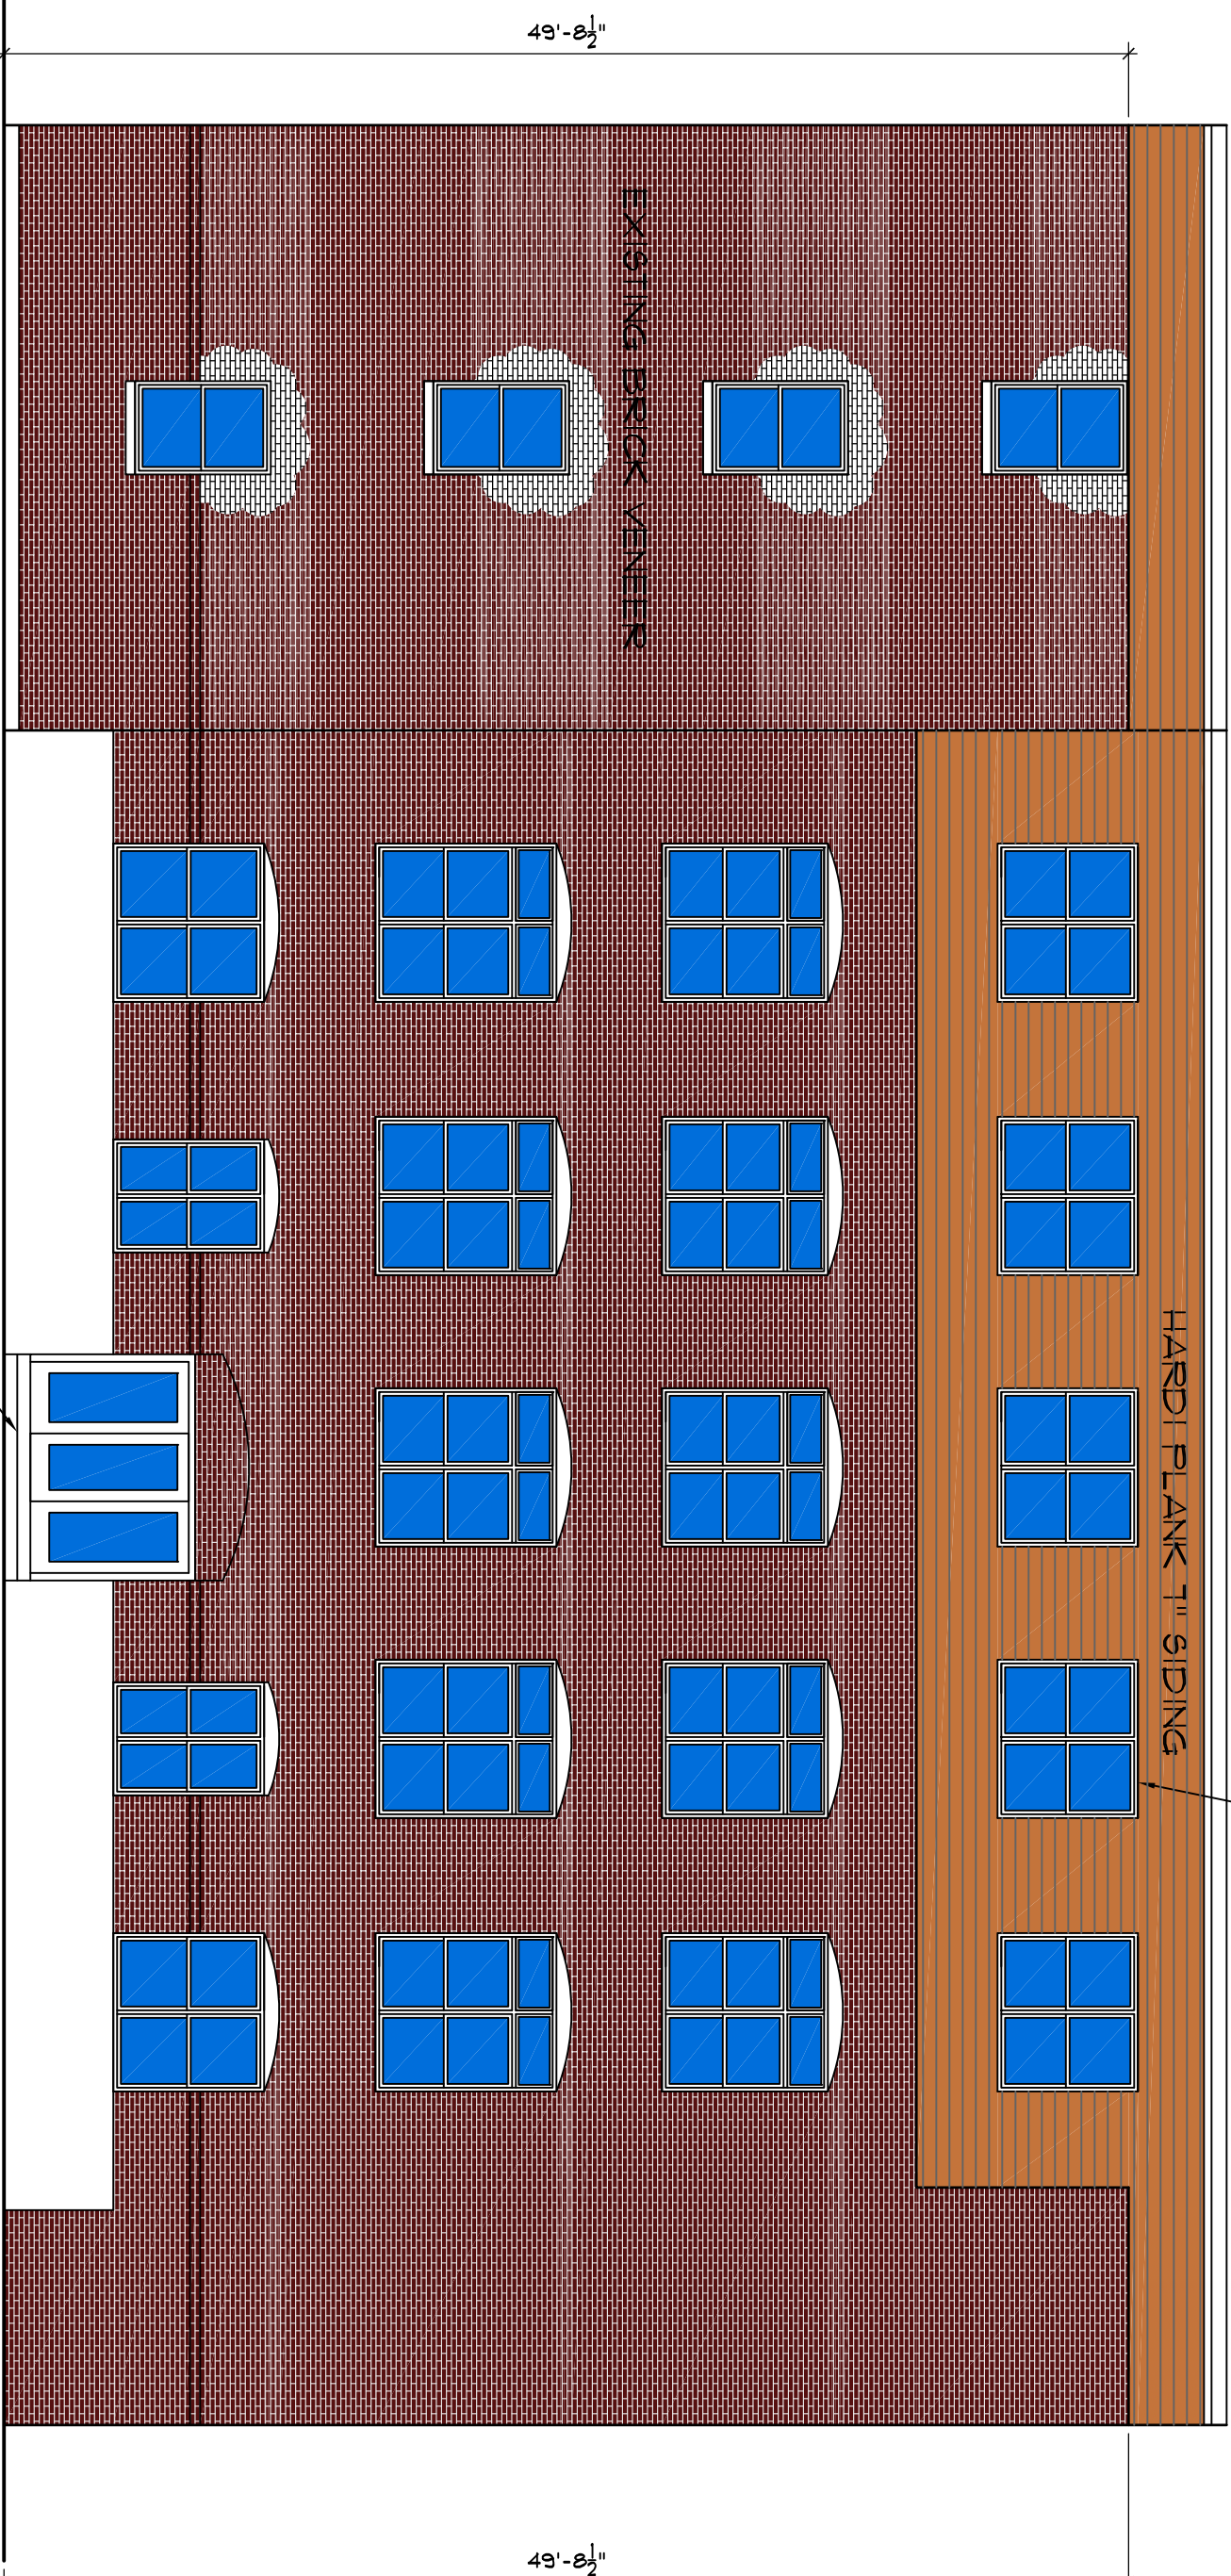

HENRY JOHNSON BOULEVARD ELEVATION  
SCALE: 1/8" = 1'-0"

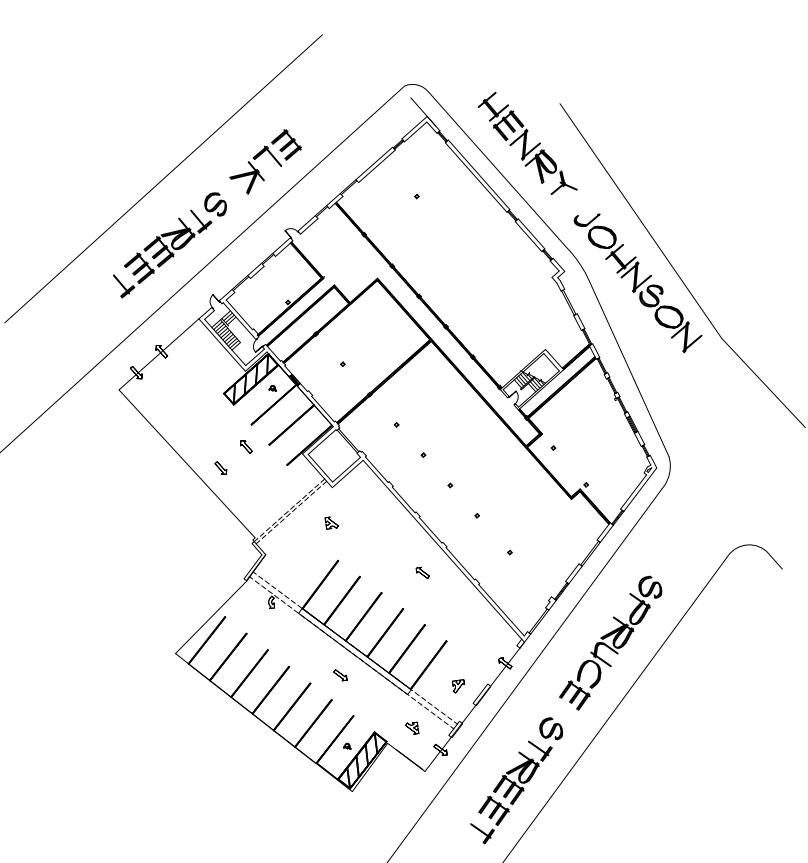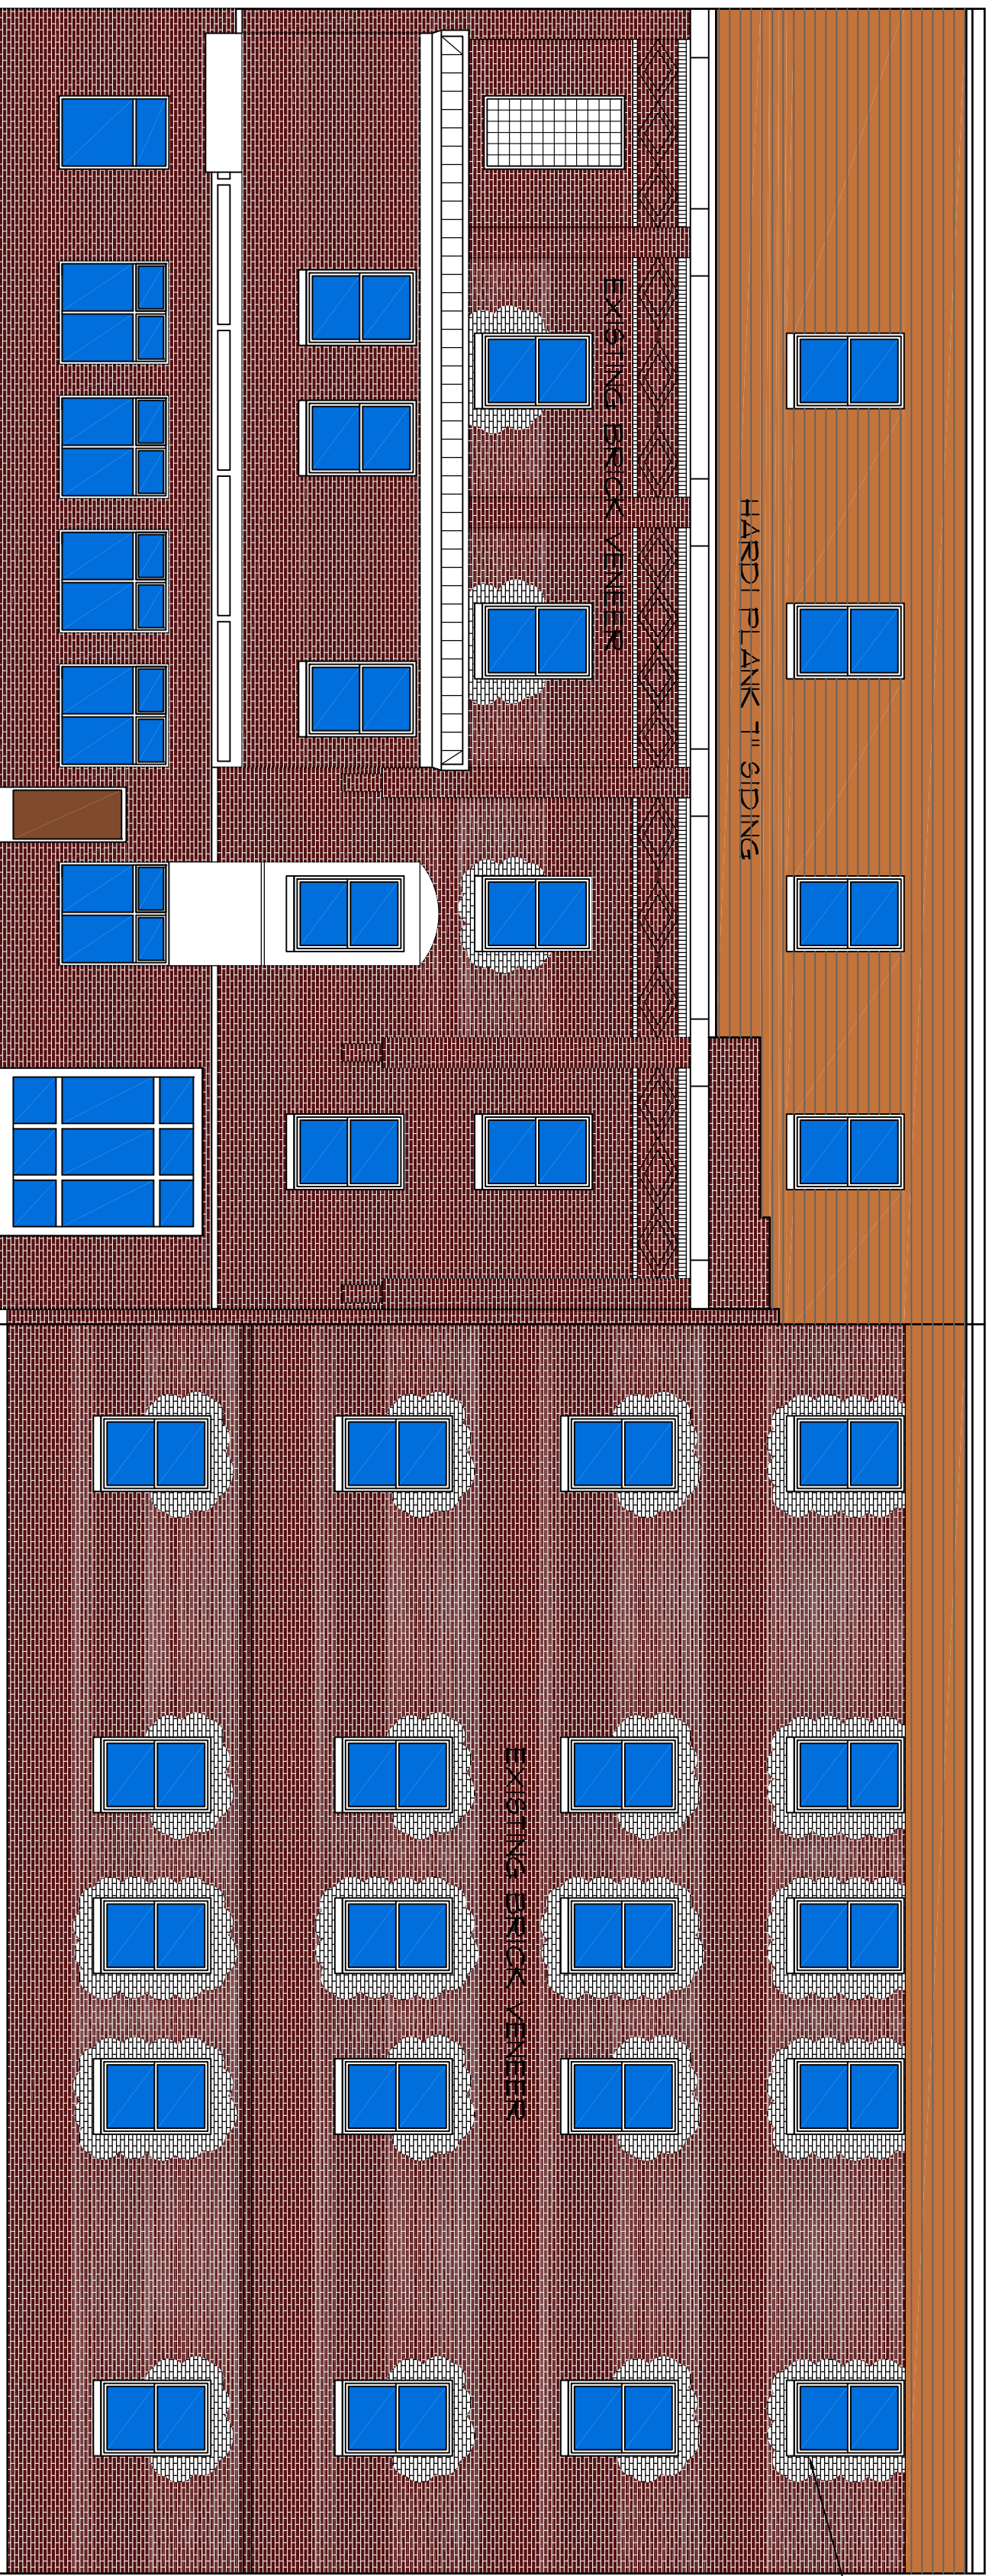

PROJECT NO: 02/23/22  
DESIGNED BY:  
DRAWN BY:  
CHECKED BY:  
SCALE: AS NOTED  
NOTES:

DATE: 02/23/22  
REVISED:

PLOTTED: 02/23/22 12:08:07 AM  
FILE NAME: Chiu - Spruce Street.dwg  
X-Ref: Chiu - Spruce Street - Floor Plan - EXISTING 1ST FLOOR PLANS.dwg  
A1-A4 Proposed Floor Plans.dwg

PROPOSED ELEVATIONS

HARRIS A. SANDERS ARCHITECTS, P.C.  
252 WASHINGTON AVENUE, ALBANY, NEW YORK 12210  
CHIU APARTMENTS  
242 SPRUCE STREET  
ALBANY, NEW YORK

A5