


RIGHT SIDE/ EAST ELEVATION



REAR/NORTH ELEVATION

KEITH A. CRAMER, ARCHITECT  
 95 HURST AVE, ALBANY, NY 12208  
 (518) 438-8352  
 cramerkeith@msn.com

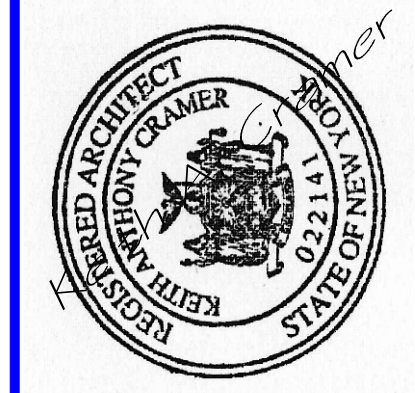


ADDITION TO:  
 ROY'S CARIBBEAN RESTAURANT  
 185 HENRY JOHNSON BLVD.  
 ALBANY, NY

DATE:  
 MAY 9, 2021  
 REVISED:  
 AUG. 25, 2021  
 OCT. 25, 2021

SCALE:  
 1/4" = 1'-0"

SHEET:  
 2 OF 5

FILE:

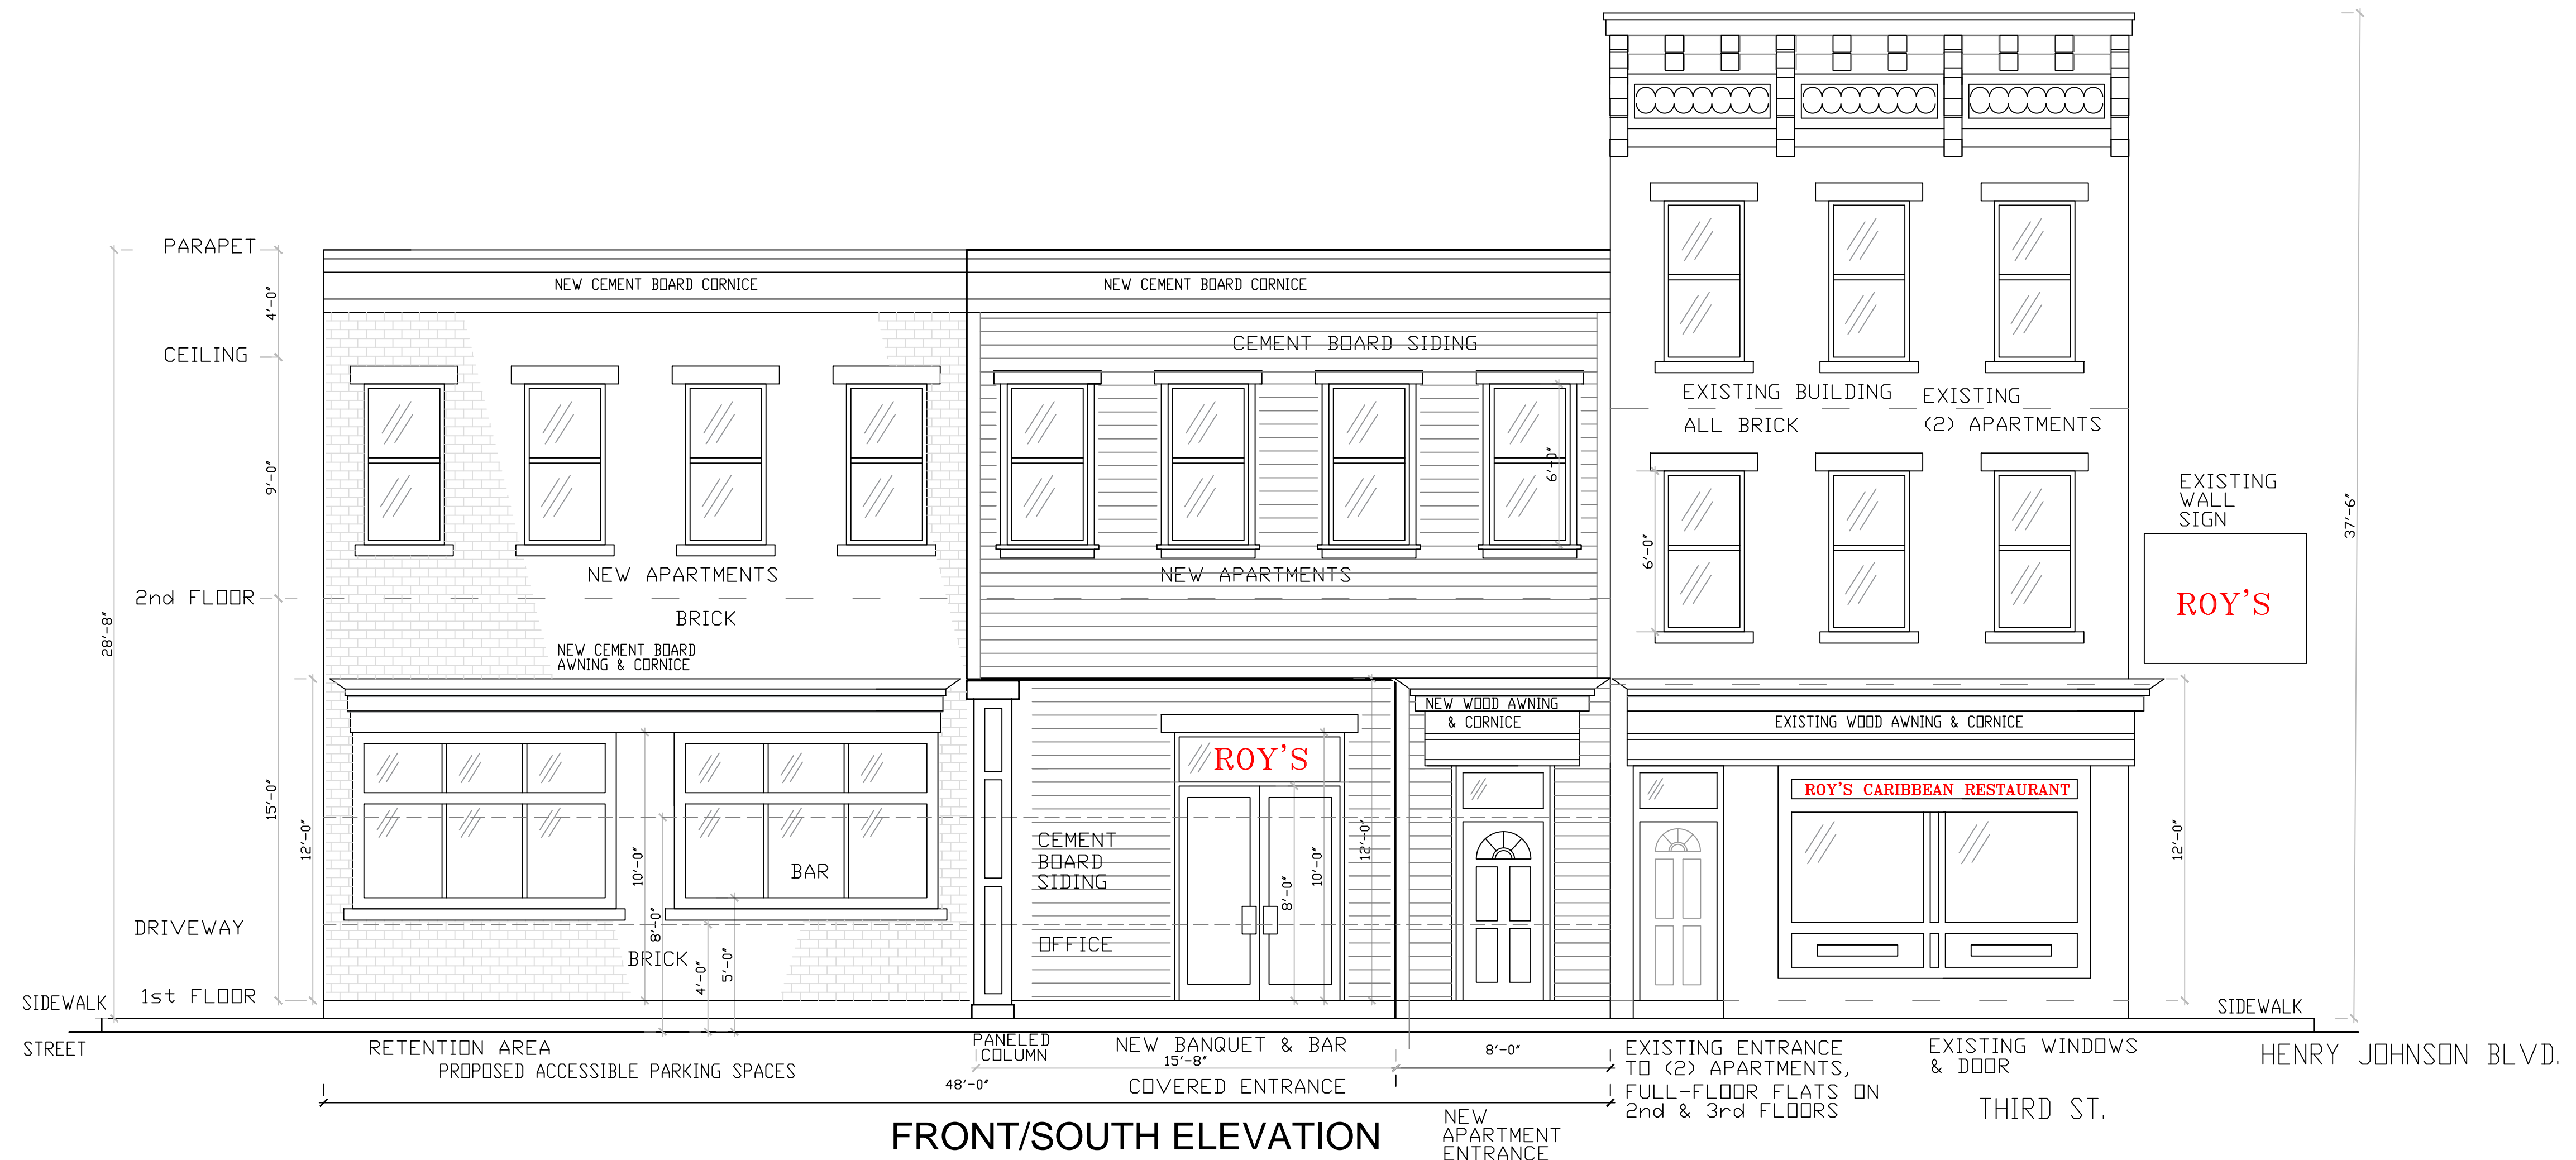


FRONT/SOUTH ELEVATION



LEFT SIDE/WEST ELEVATION

KEITH A. CRAMER, ARCHITECT  
 95 HURST AVE, ALBANY, NY 12208  
 (518) 438-8352  
 cramerkeith@msn.com

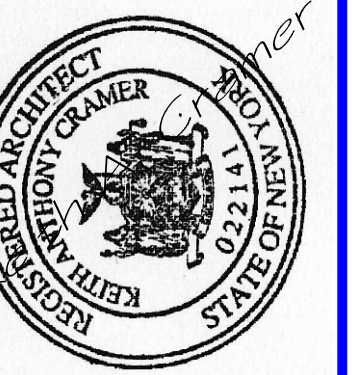

ADDITION TO:  
 ROY'S CARIBBEAN RESTAURANT  
 185 HENRY JOHNSON BLVD.  
 ALBANY, NY

DATE:  
 MAY 9, 2021  
 REVISED:  
 AUG. 25, 2021  
 OCT. 25, 2021

SCALE:  
 1/4" = 1'-0"

SHEET:  
 1 OF 5

FILE: