


NEW FIRST FLOOR PLAN

KEITH A. CRAMER, ARCHITECT
 95 HURST AVE, ALBANY, NY 12208
 (518) 438-8352
 cramerkeith@msn.com

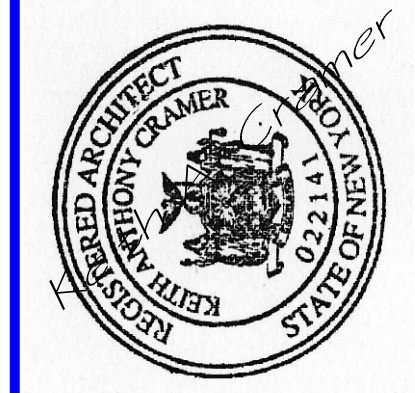

**ADDITION TO:
 ROY'S CARIBBEAN RESTAURANT
 185 HENRY JOHNSON BLVD.
 ALBANY, NY**


DATE:
 MAY 9, 2021
 REVISED:
 AUG. 25, 2021
 OCT. 25, 2021

SCALE:
 1/4" = 1'-0"

SHEET:
 3
 OF 5

FILE:


L

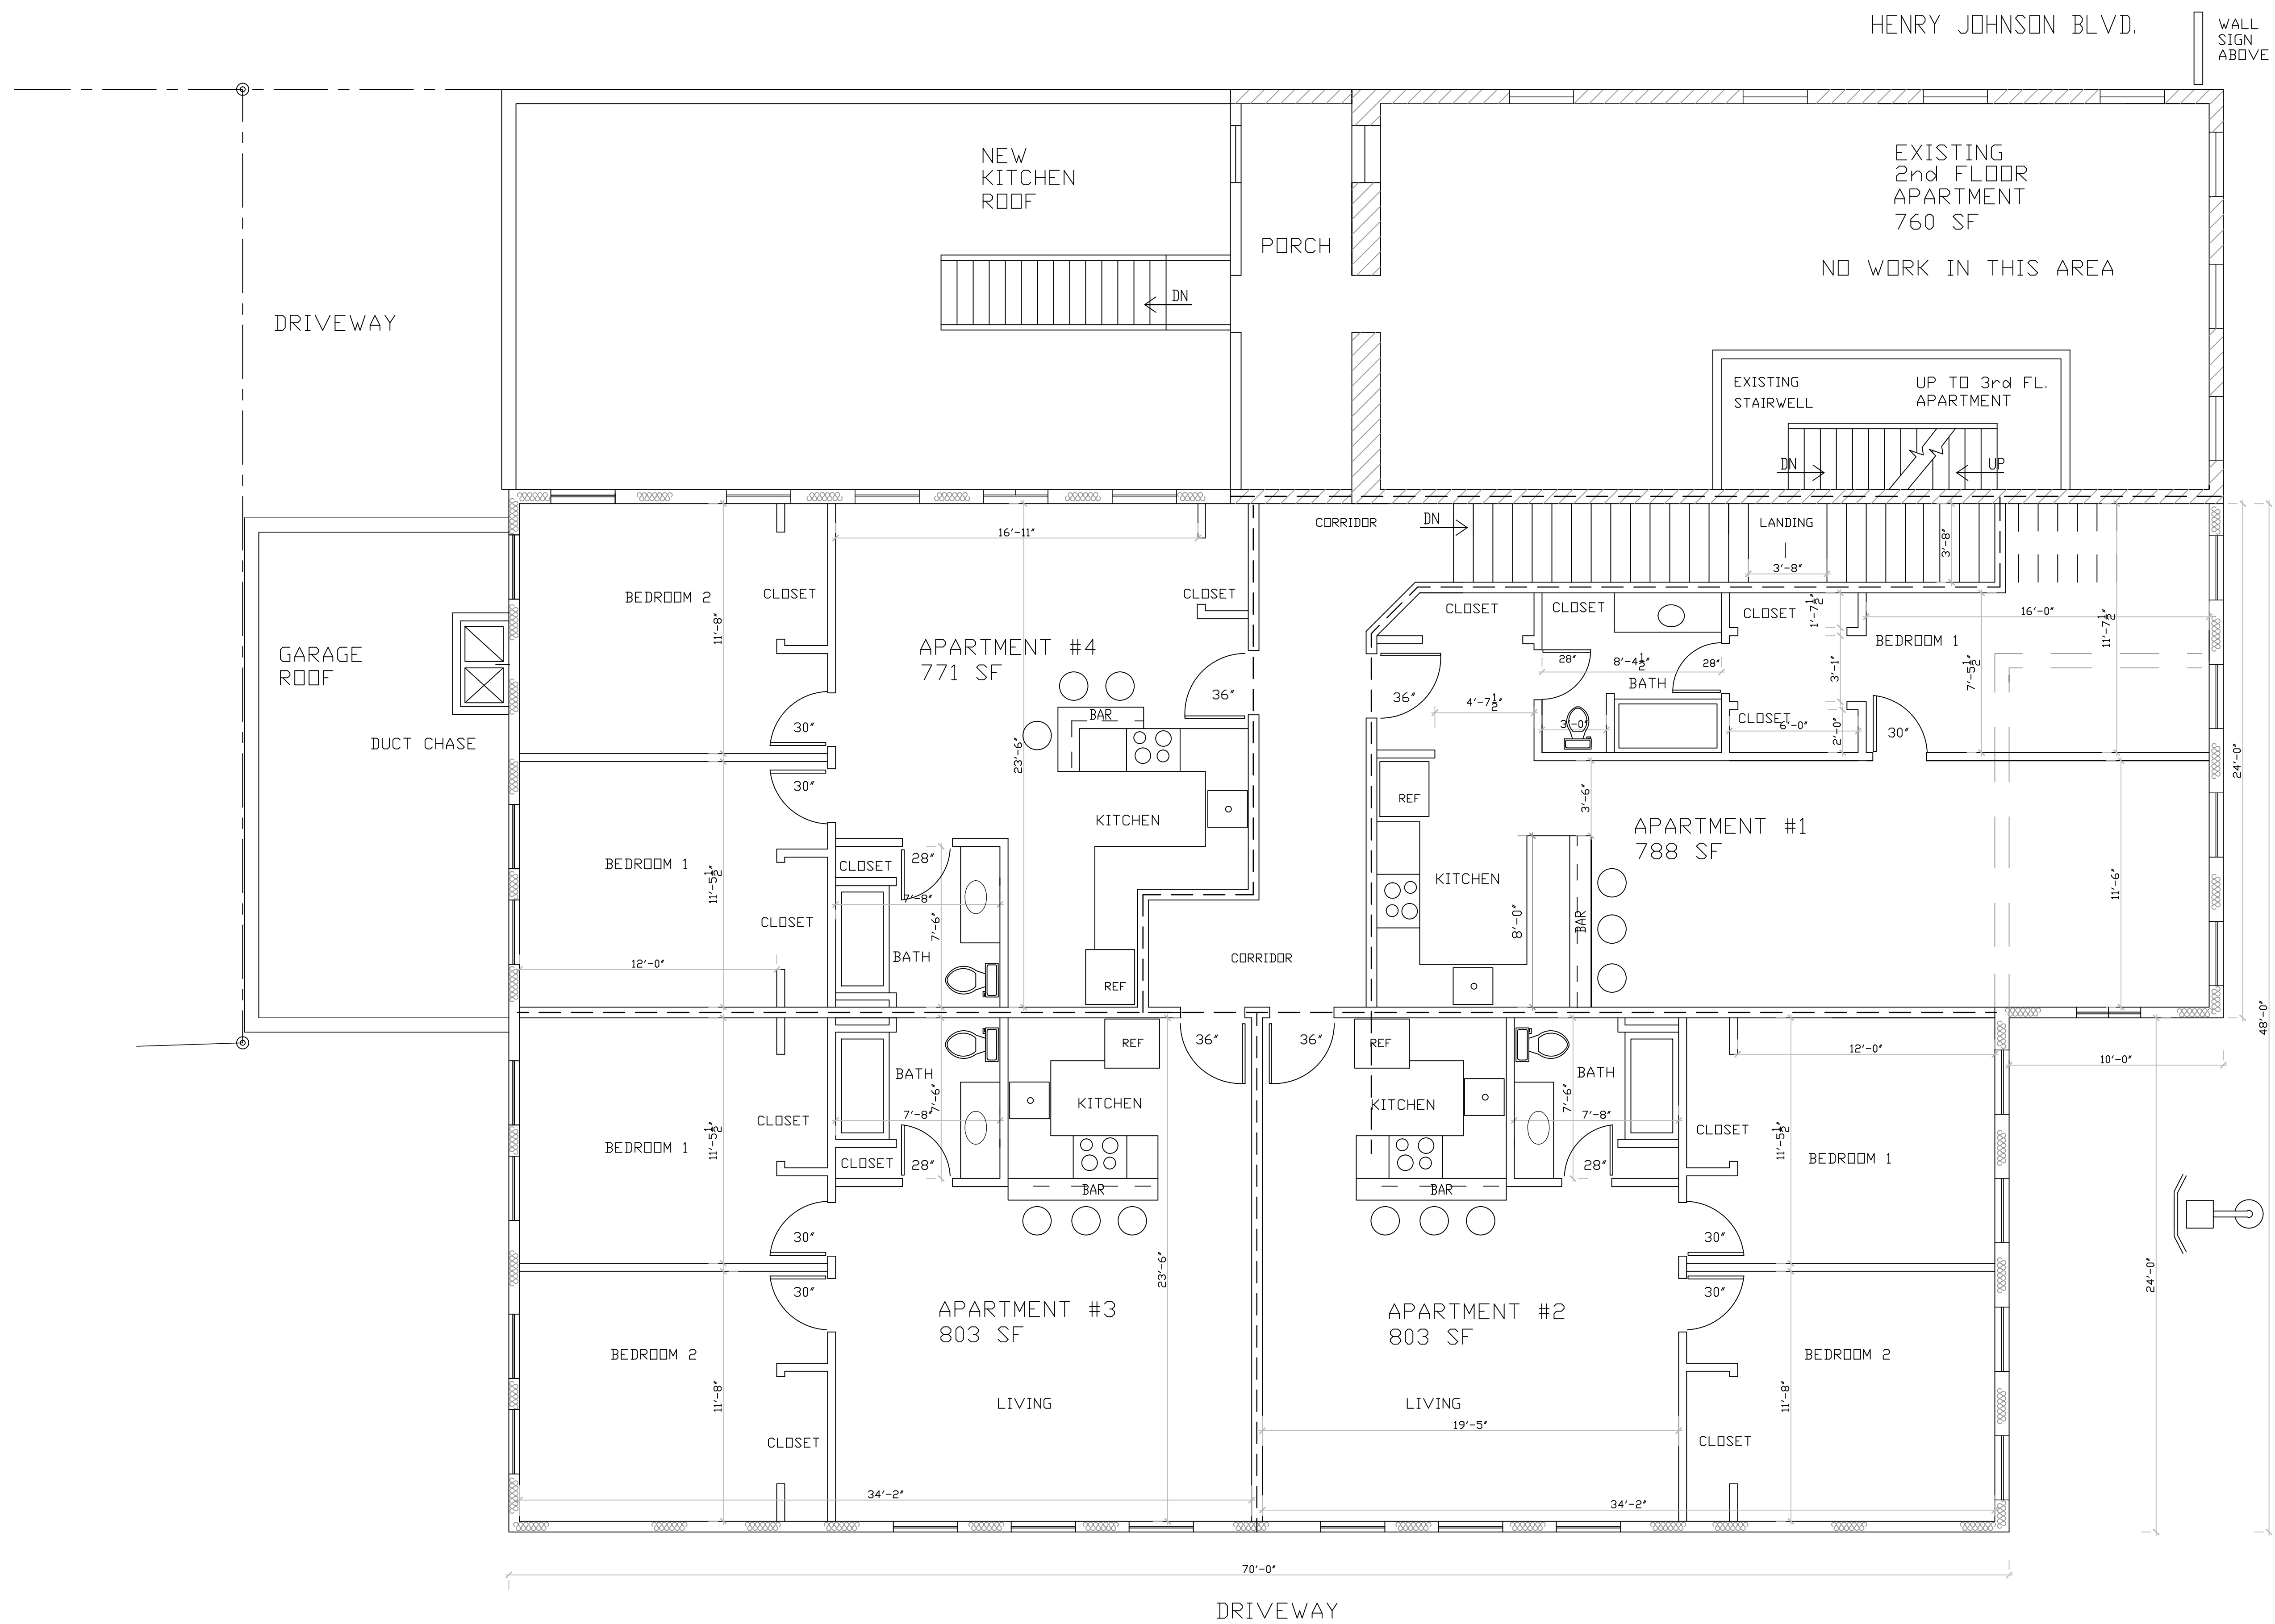

TOTAL SECOND FLOOR = 4412 SF
 NEW SECOND FLOOR = 3626 SF

NEW SECOND FLOOR PLAN

KEITH A. CRAMER, ARCHITECT
 95 HURST AVE, ALBANY, NY 12208
 (518) 438-8352
 cramerkeith@msn.com

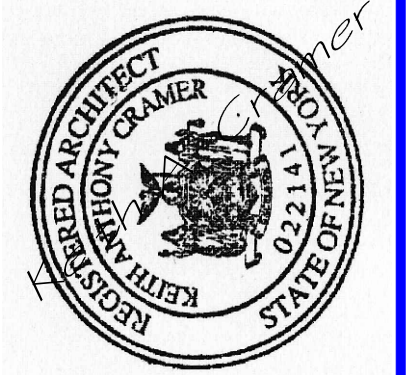

**ADDITION TO:
 ROY'S CARIBBEAN RESTAURANT
 185 HENRY JOHNSON BLVD.
 ALBANY, NY**

DATE:
 MAY 9, 2021
 REVISED:
 AUG. 25, 2021
 OCT. 25, 2021

SCALE:
 1/4" = 1'-0"

SHEET:
 4 OF 5

FILE:

EXISTING LIGHT POLE
 INSTALL LIGHT SHIELD TO PREVENT
 DIRECT LIGHT INTO APARTMENTS, OR
 REPLACE WITH ACORN GLOBE STYLE
 POLE LIGHT TO MATCH HJ BLVD LIGHTS.