



2 Typical Apartment Floor Plan
 SCALE: 1/8" = 1'-0"

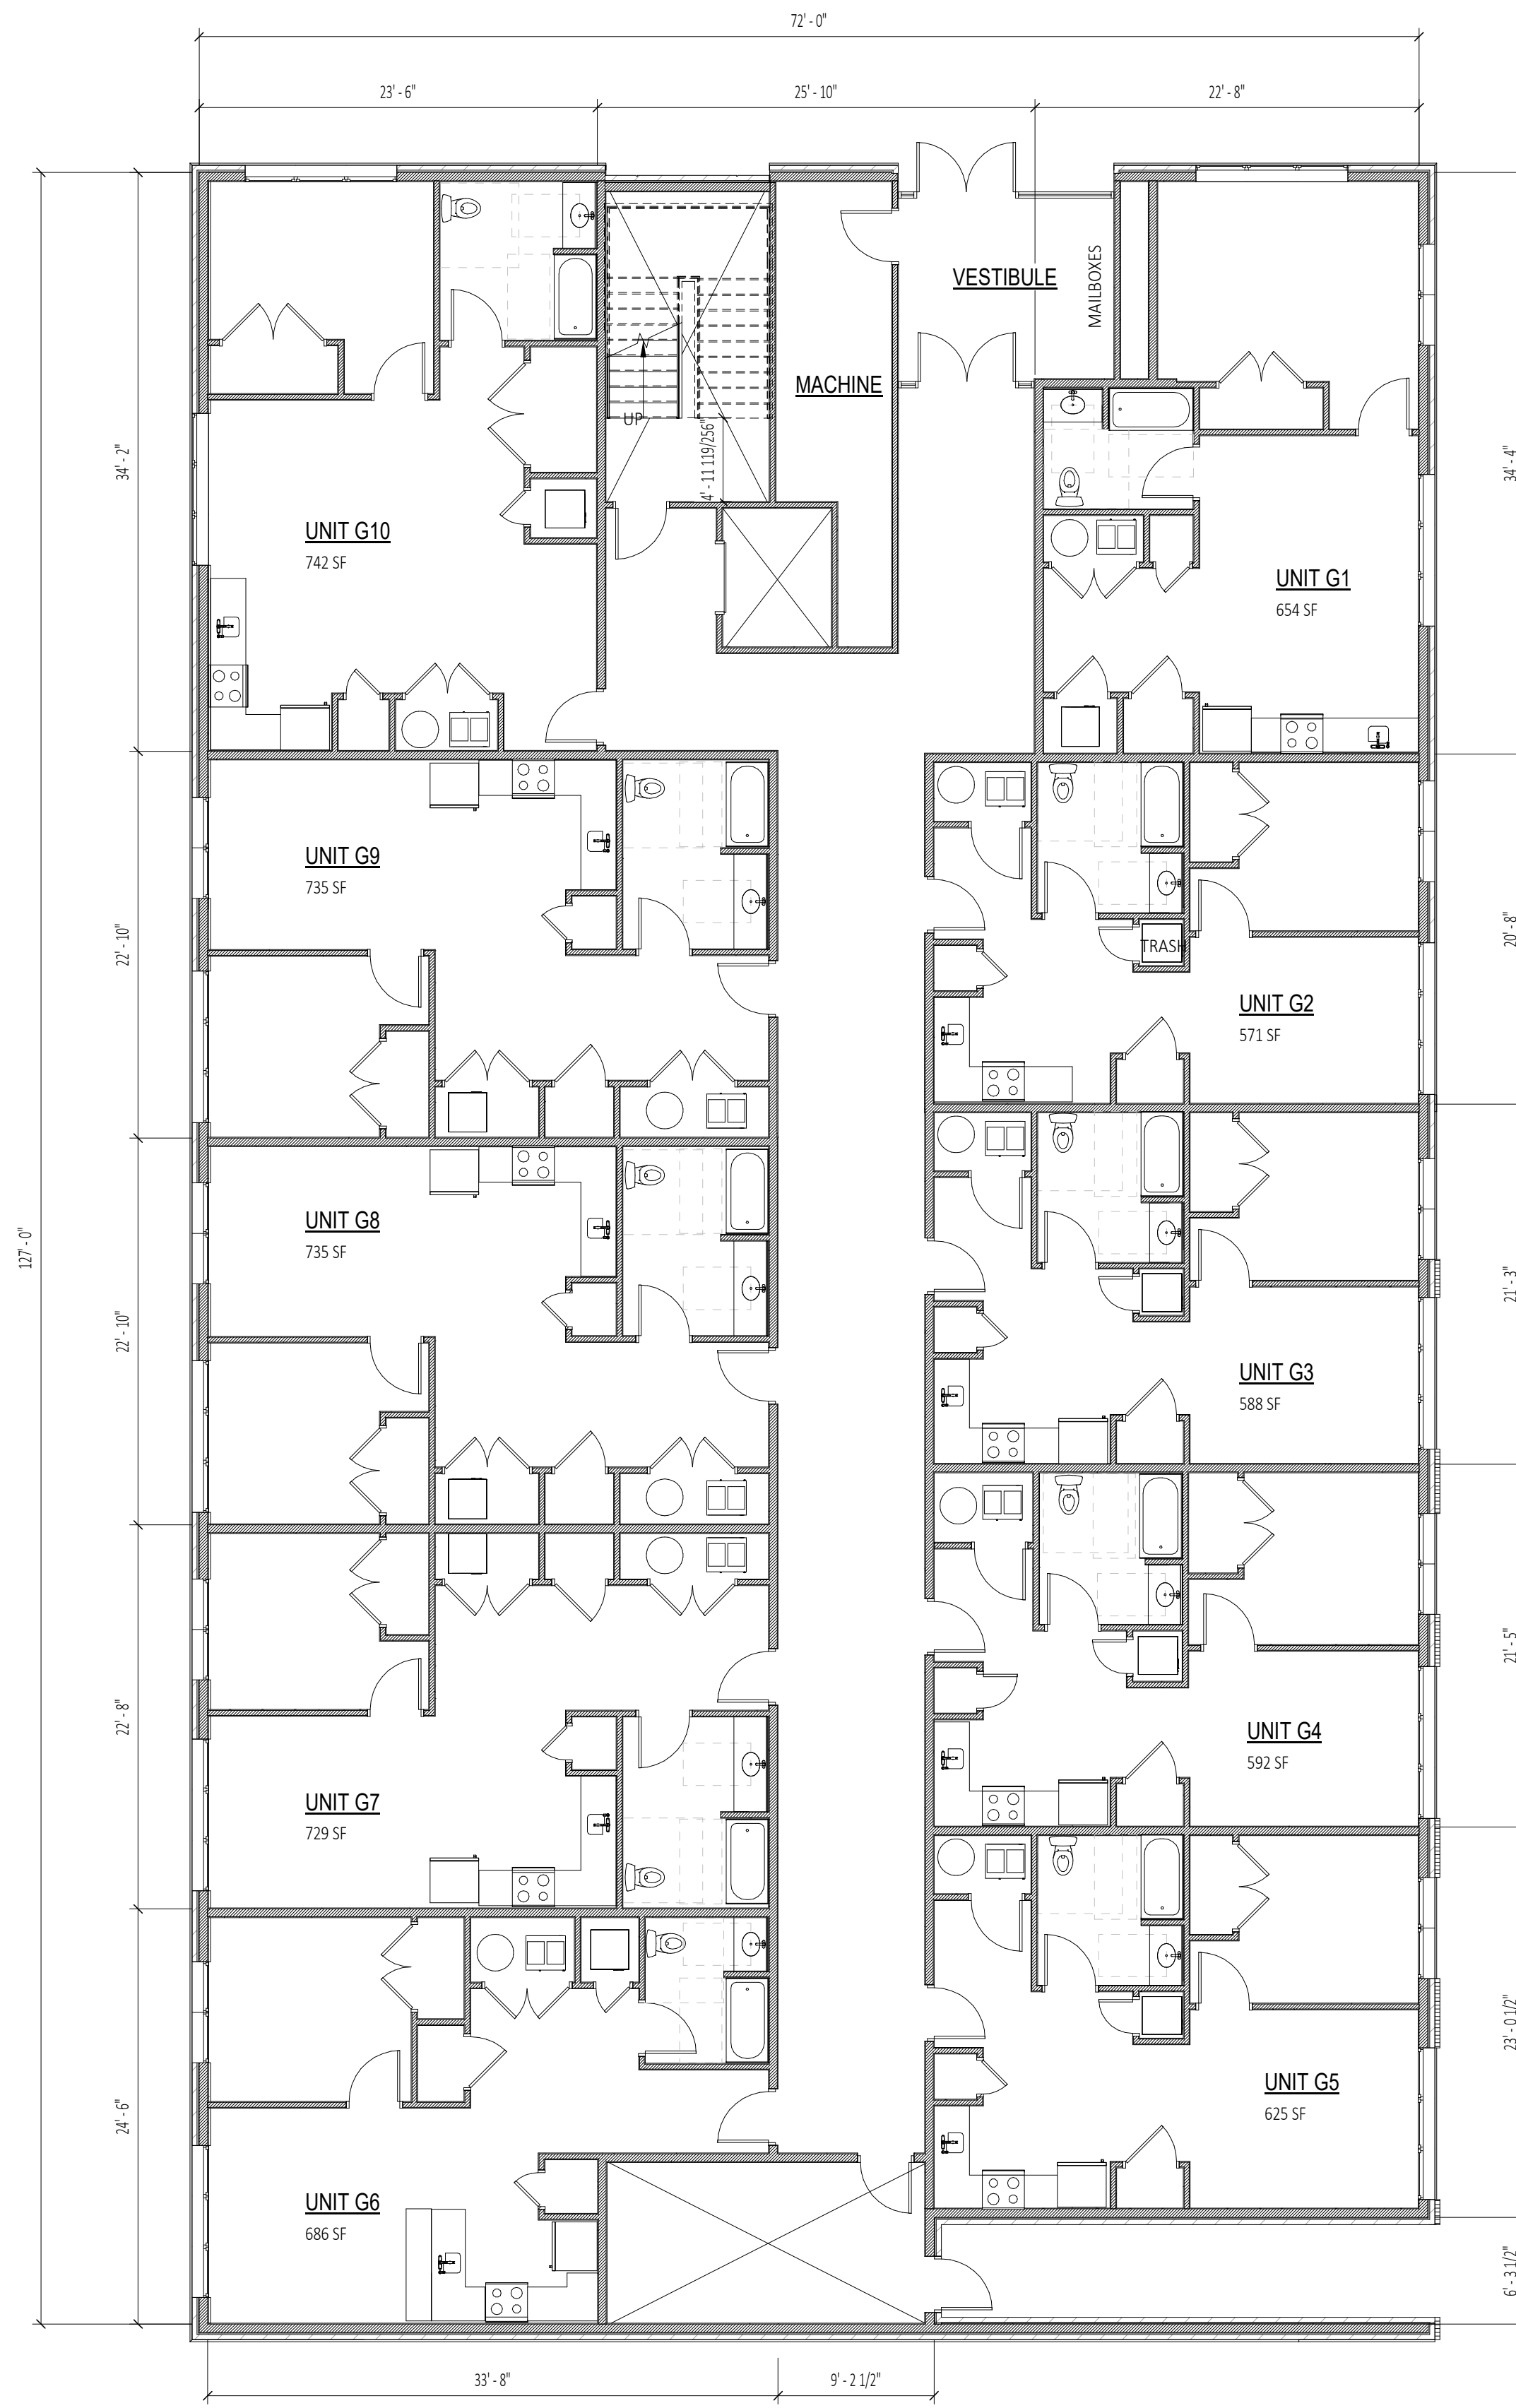

1 Typical Apartment Plan - Ground Floor
 SCALE: 1/8" = 1'-0"

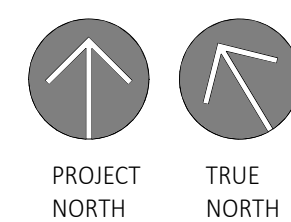

DRAWN BY:	C2 Architecture
DATE:	09/10/2021
SCALE:	AS NOTED
JOB NO:	2122
SHEET:	

A100

SHEET TITLE: Typical Apartment Floor Plans
 PROJECT: New Construction For:
Lark Street Apartments
 Albany, NY 12210
 16, 18, 20 Morris Street/353 Lark St

Schematic Design	
NO.	DATE:

STAMP: