

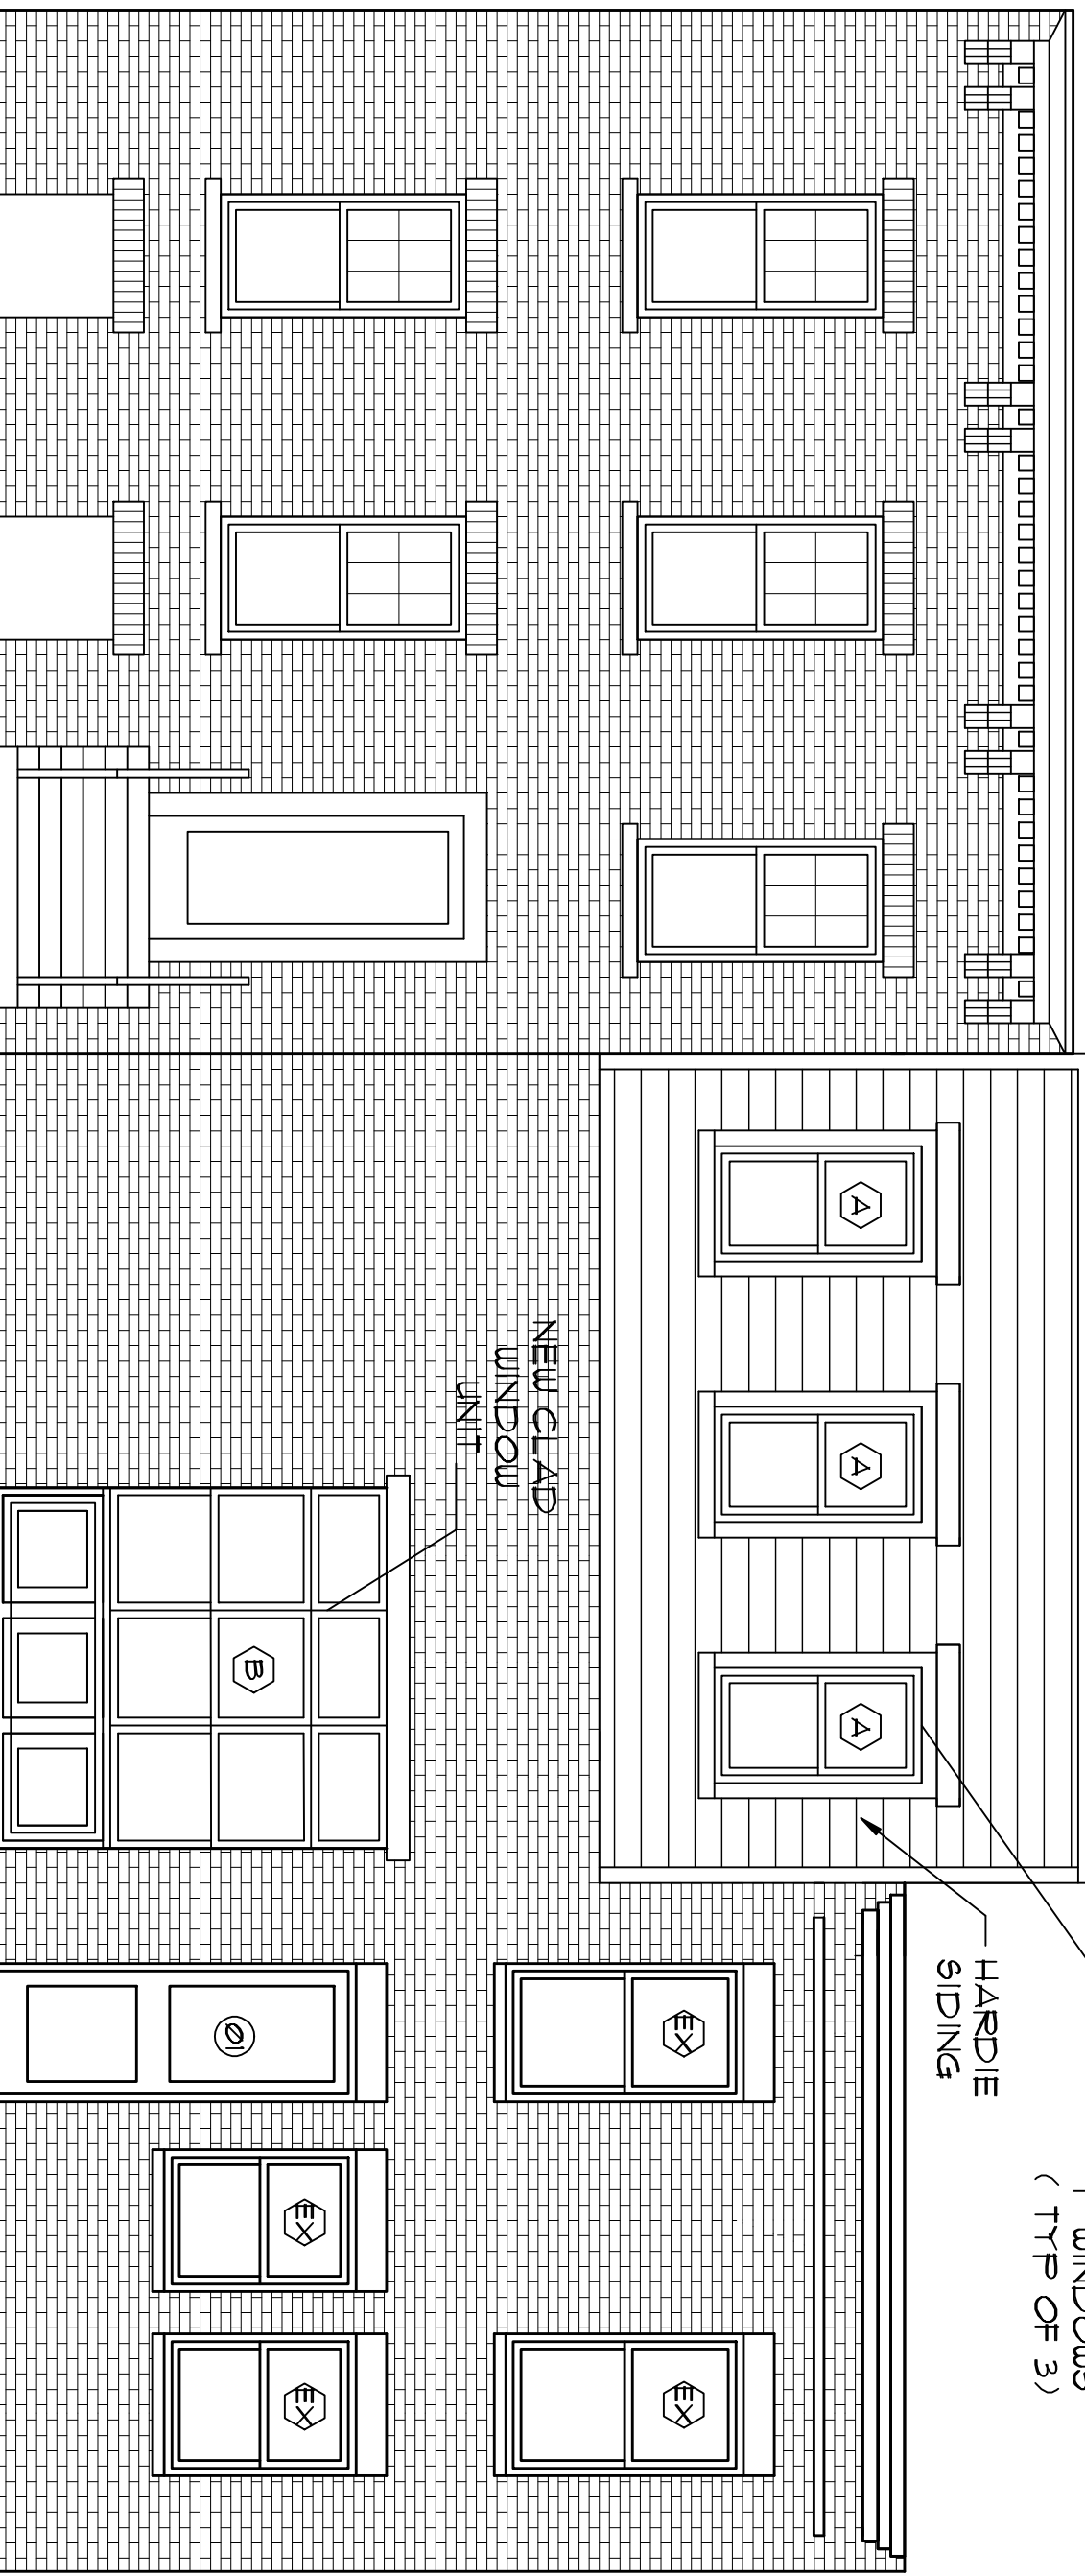



PROPOSED WEST ELEVATION  
SCALE: 1/4" = 1'-0"

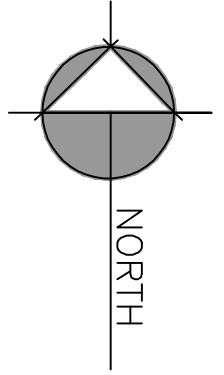


PROPOSED SOUTH ELEVATION  
SCALE: 1/4" = 1'-0"

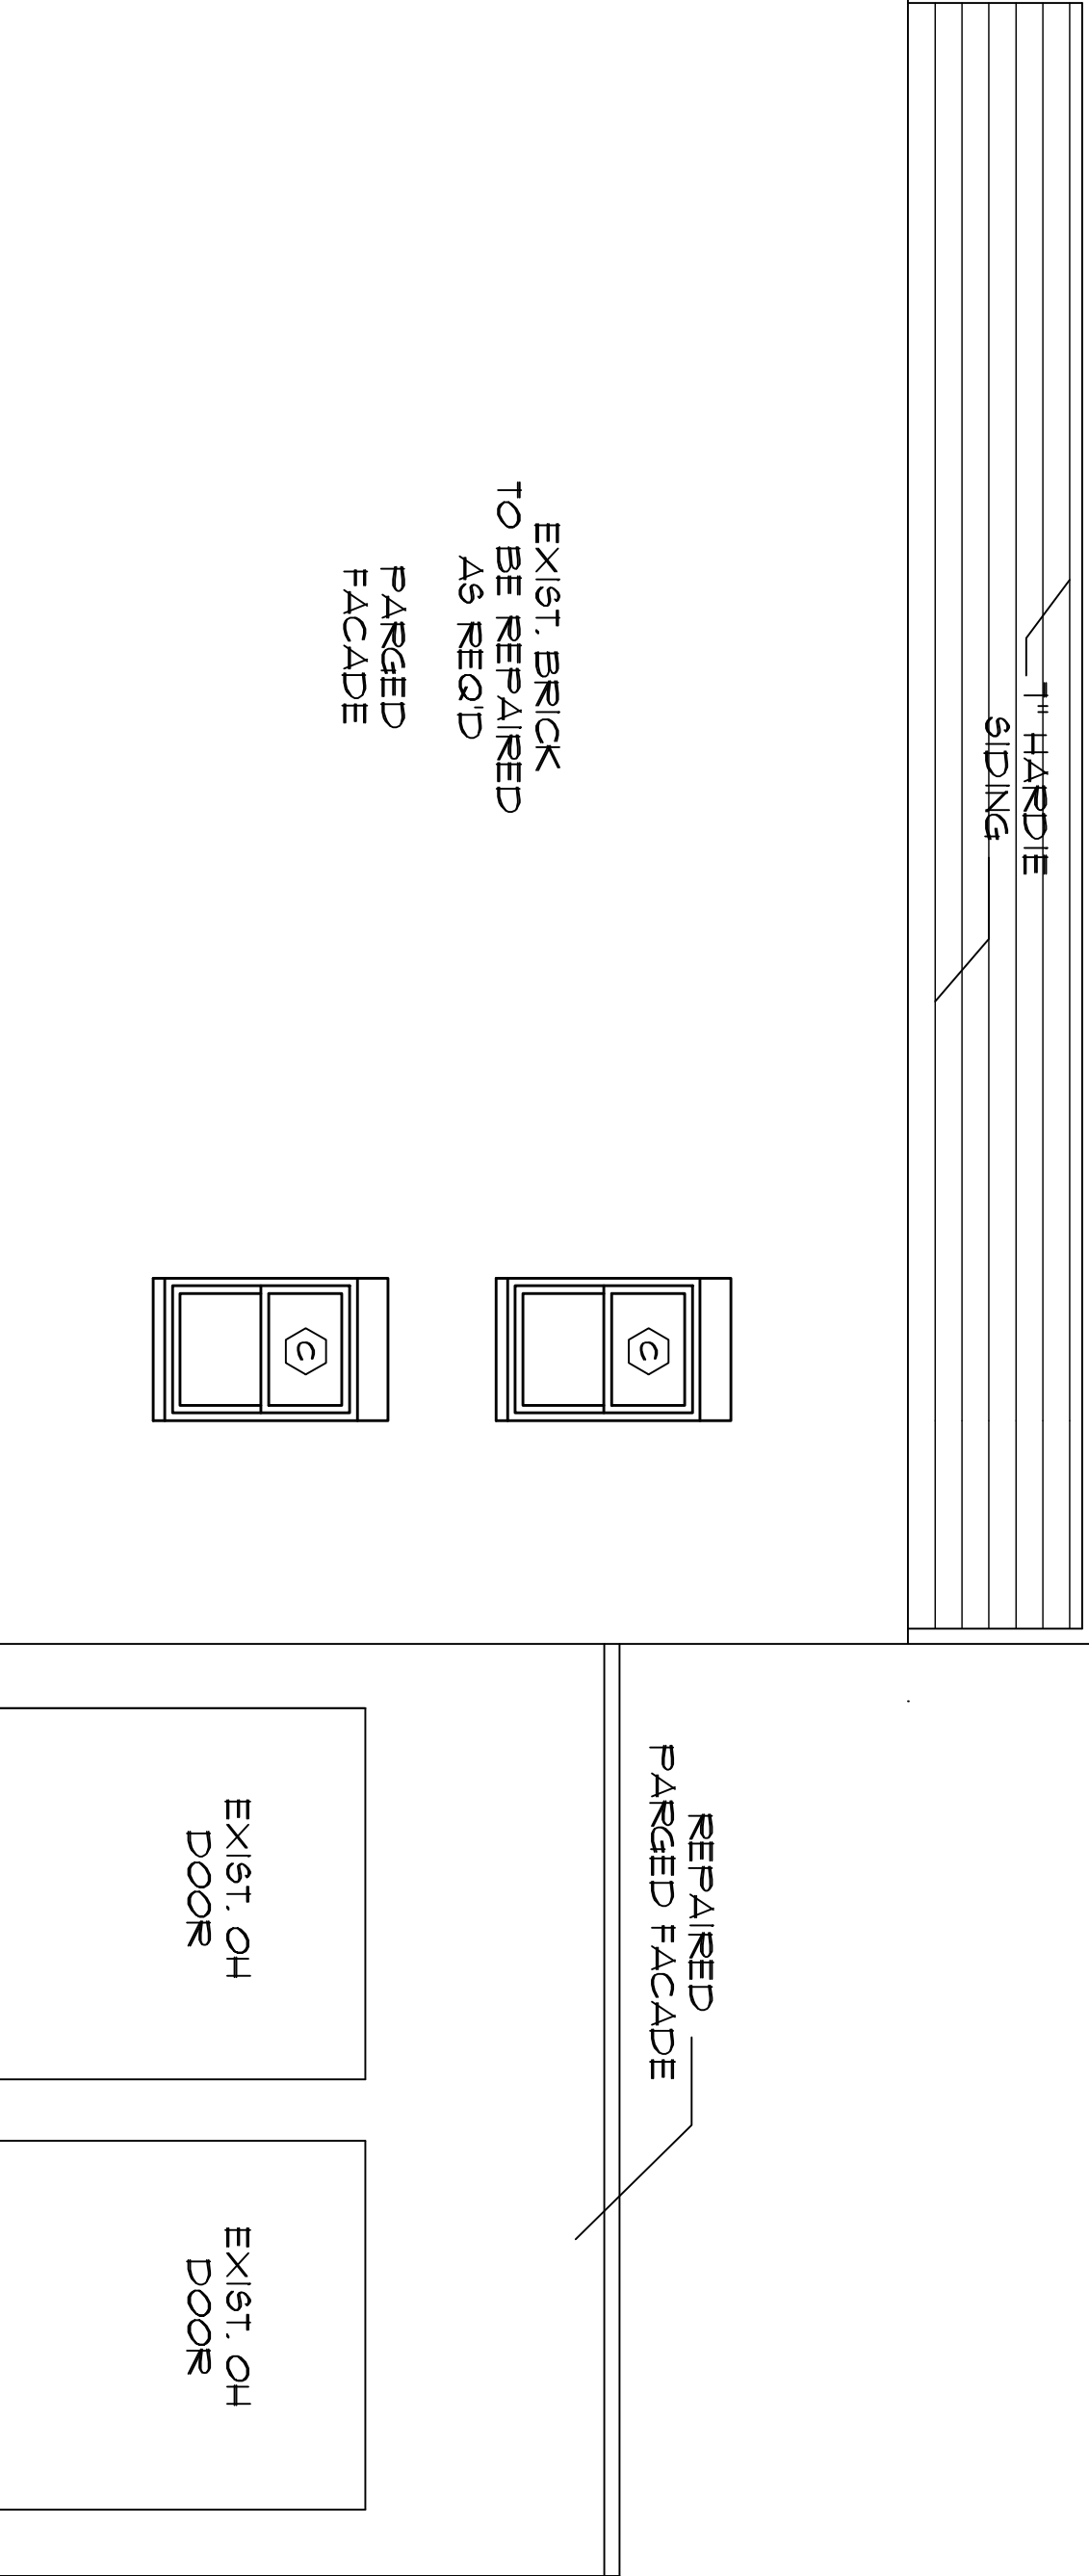

PROPOSED FIRST FLOOR PLAN  
SCALE: 1/4" = 1'-0"

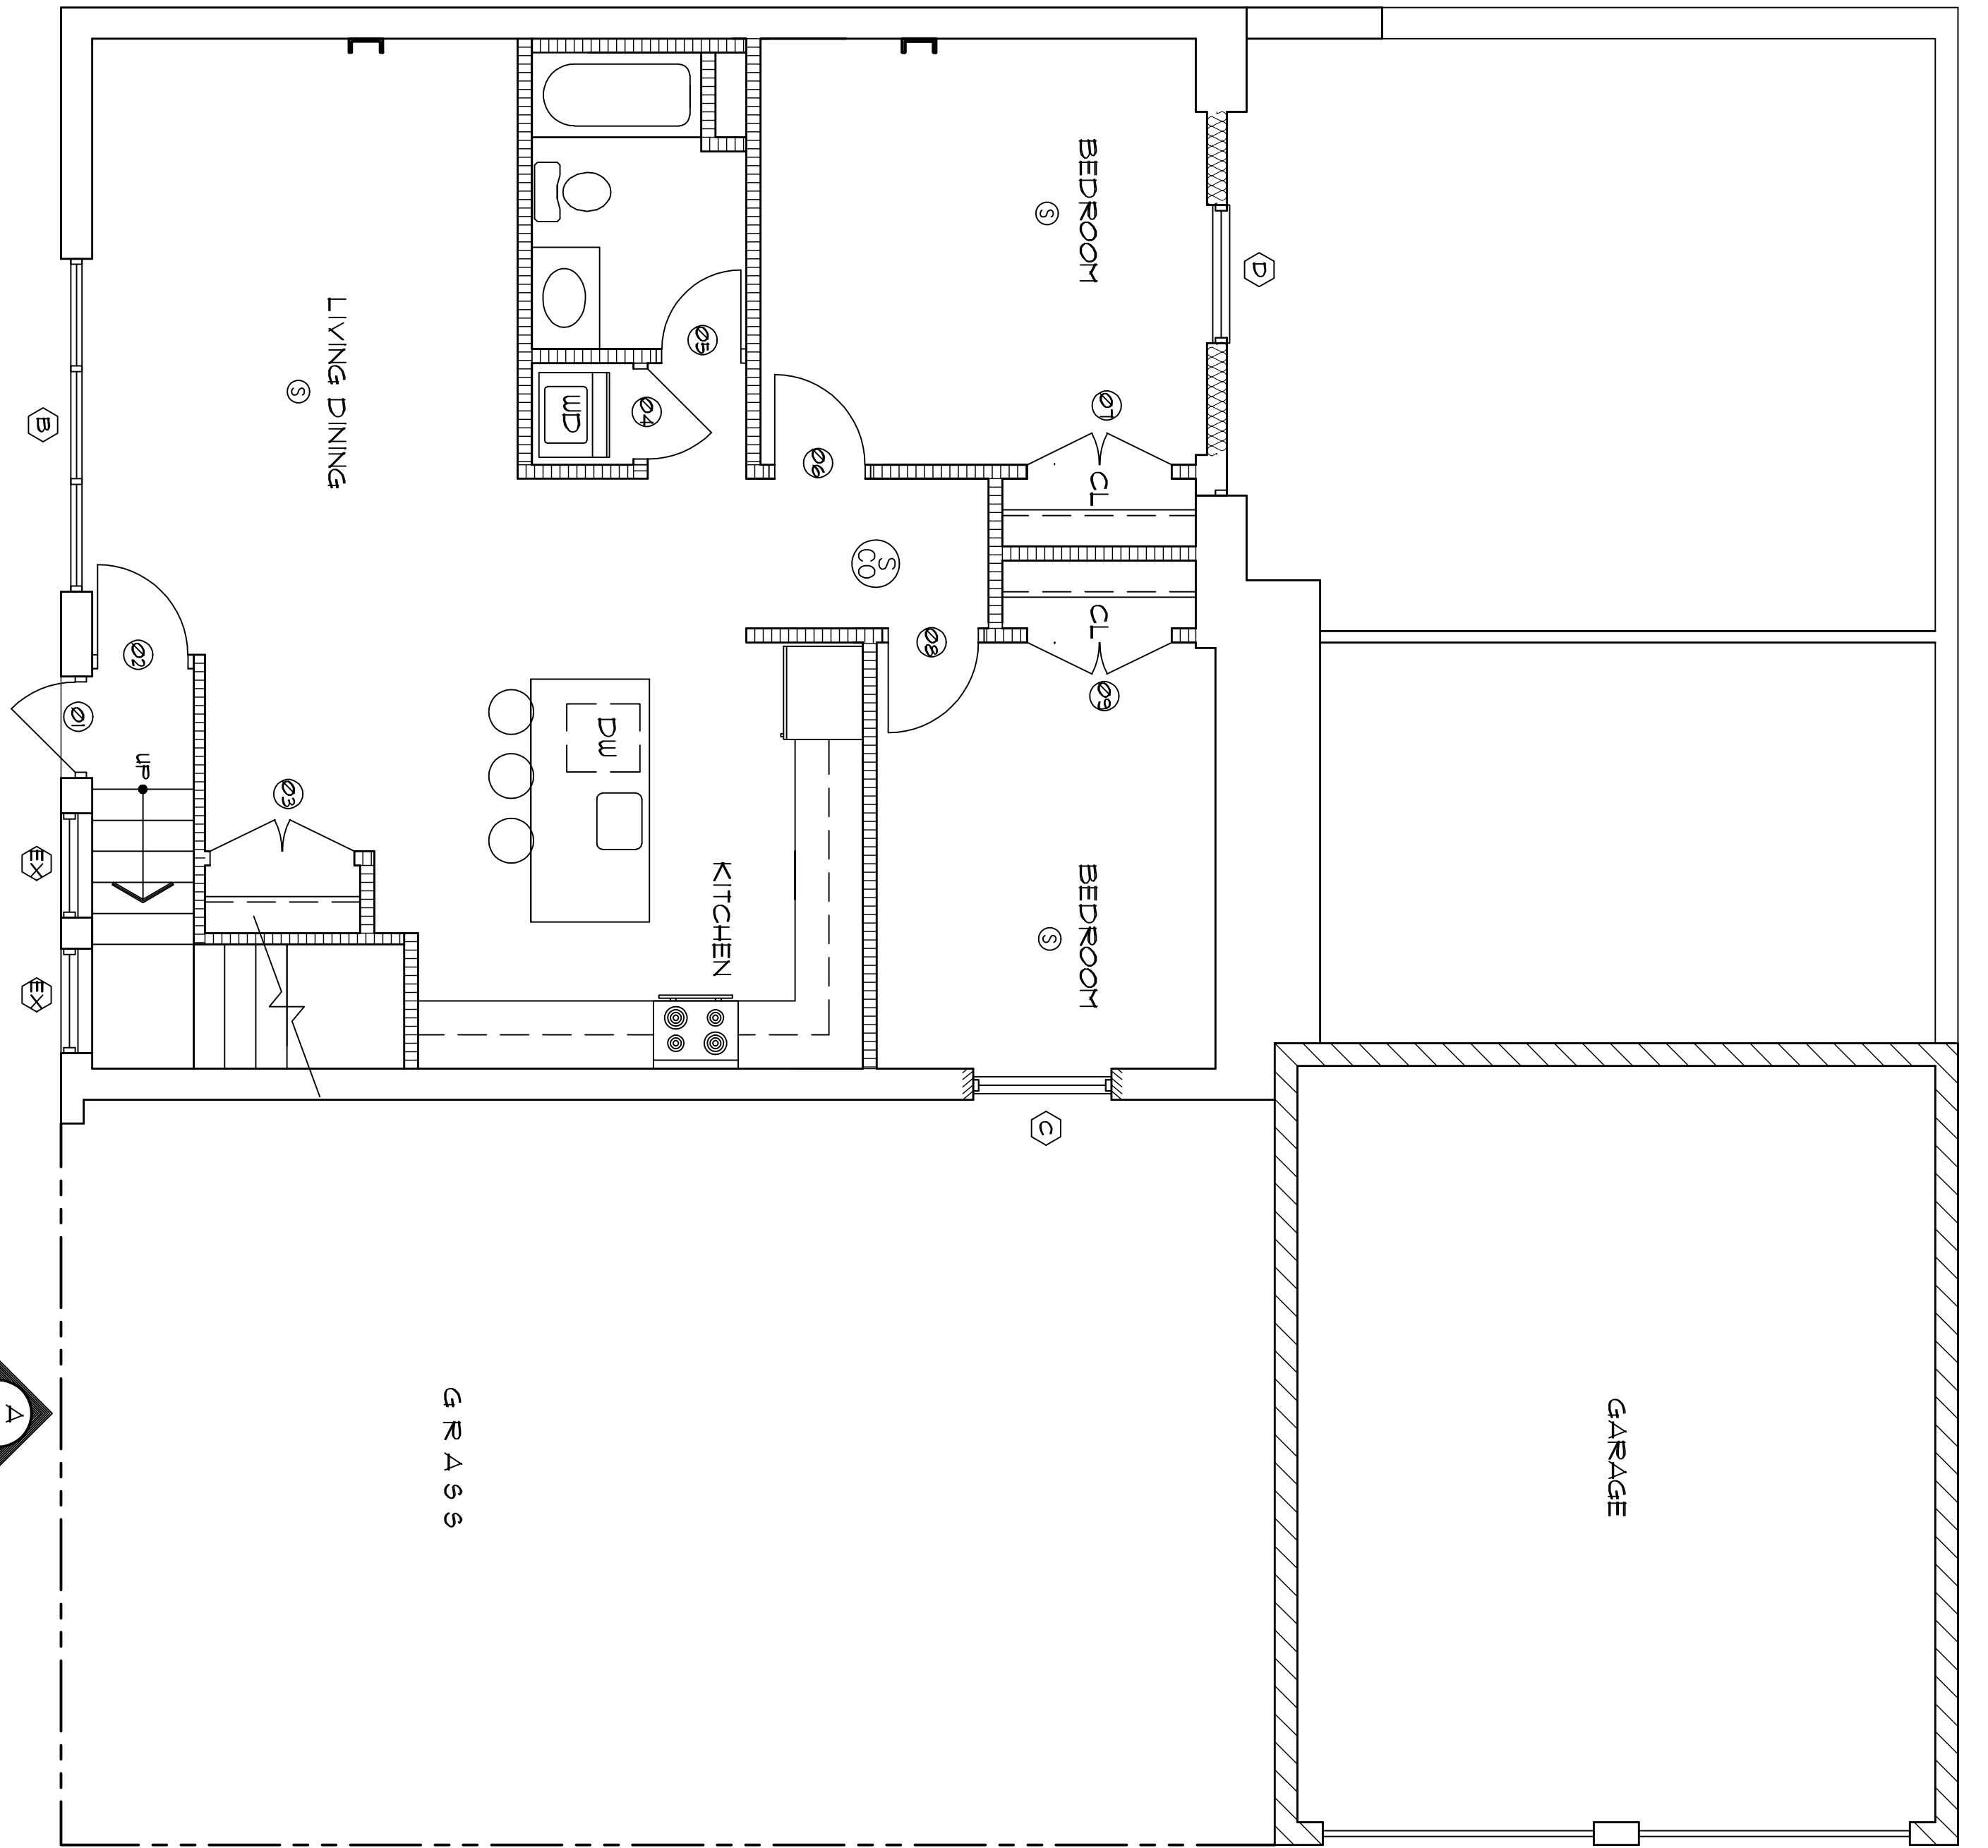

PROPOSED SECOND FLOOR PLAN  
SCALE: 1/4" = 1'-0"

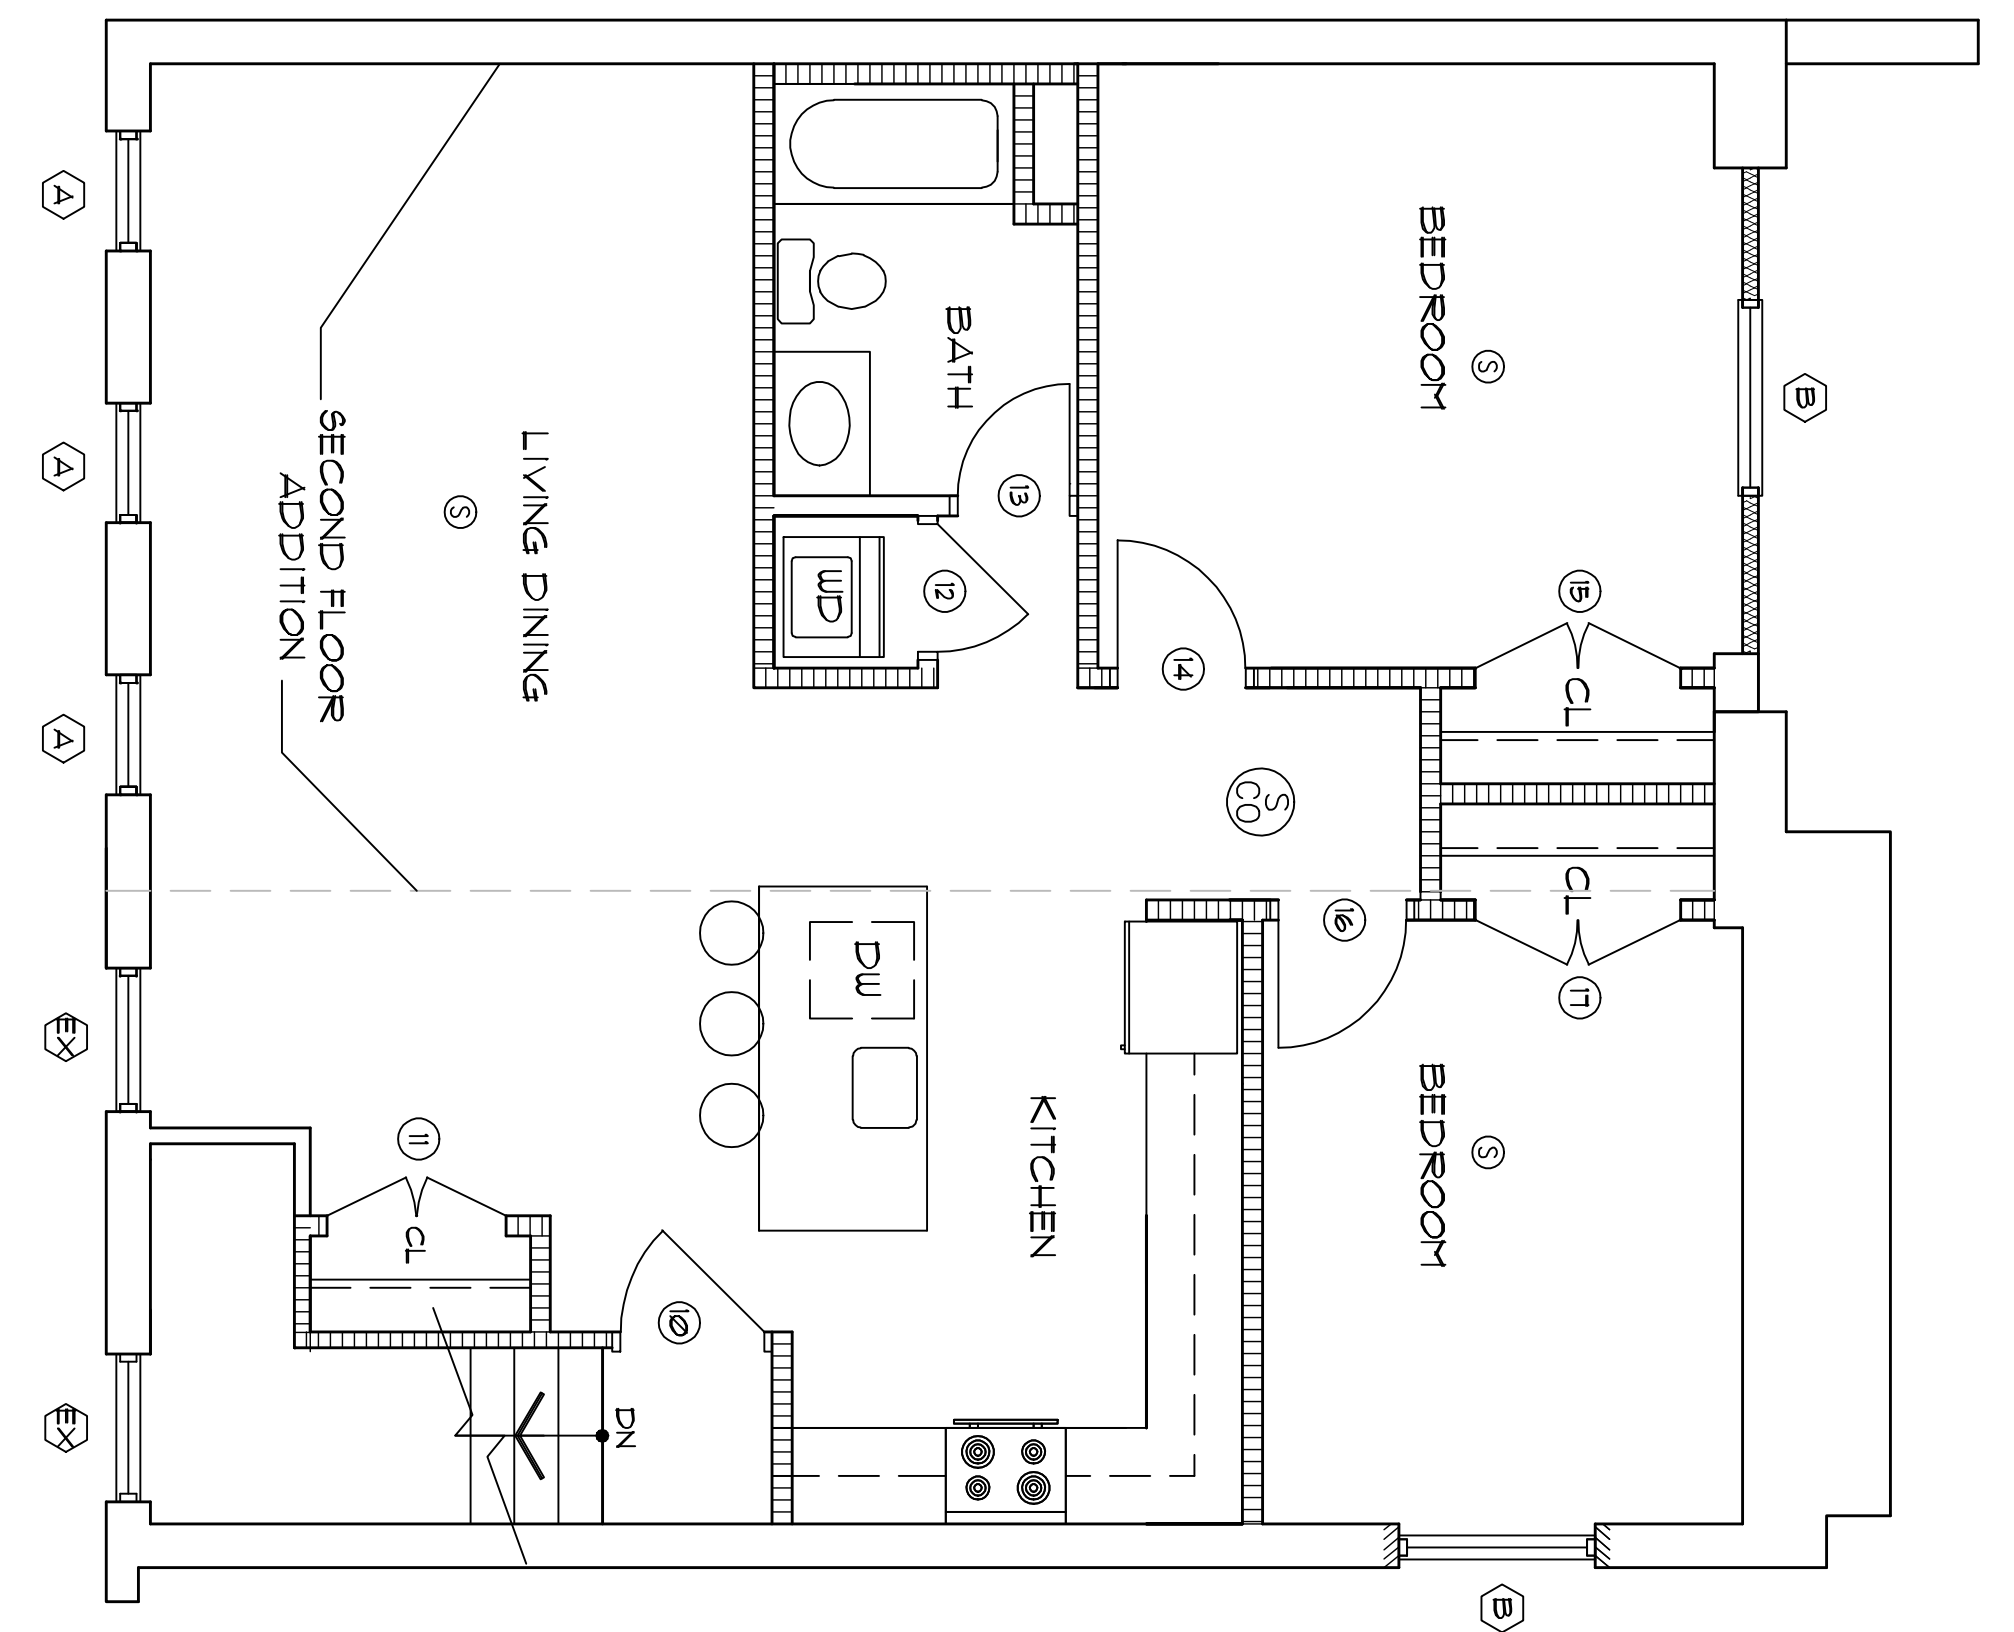

HARRIS A. SANDERS  
ARCHITECTS, P.C.  
252 WASHINGTON AVENUE, ALBANY, NEW YORK 12210

PINA APARTMENTS  
22 ELIZABETH STREET  
ALBANY, NEW YORK

PROPOSED FLOOR PLANS  
& ELEVATIONS

PROJECT NO:  
DESIGNED BY:  
DRAWN BY:  
CHECKED BY:  
SCALE: AS NOTED  
NOTES:

DATE: 11/23/21  
REVISED:

PLOTTED: 11/23/21 10:13:09 AM  
FILE NAME: PinaBuilding

3-Rev:

A1