



1 | FIRST FLOOR PLAN
1/8"=1'-0"

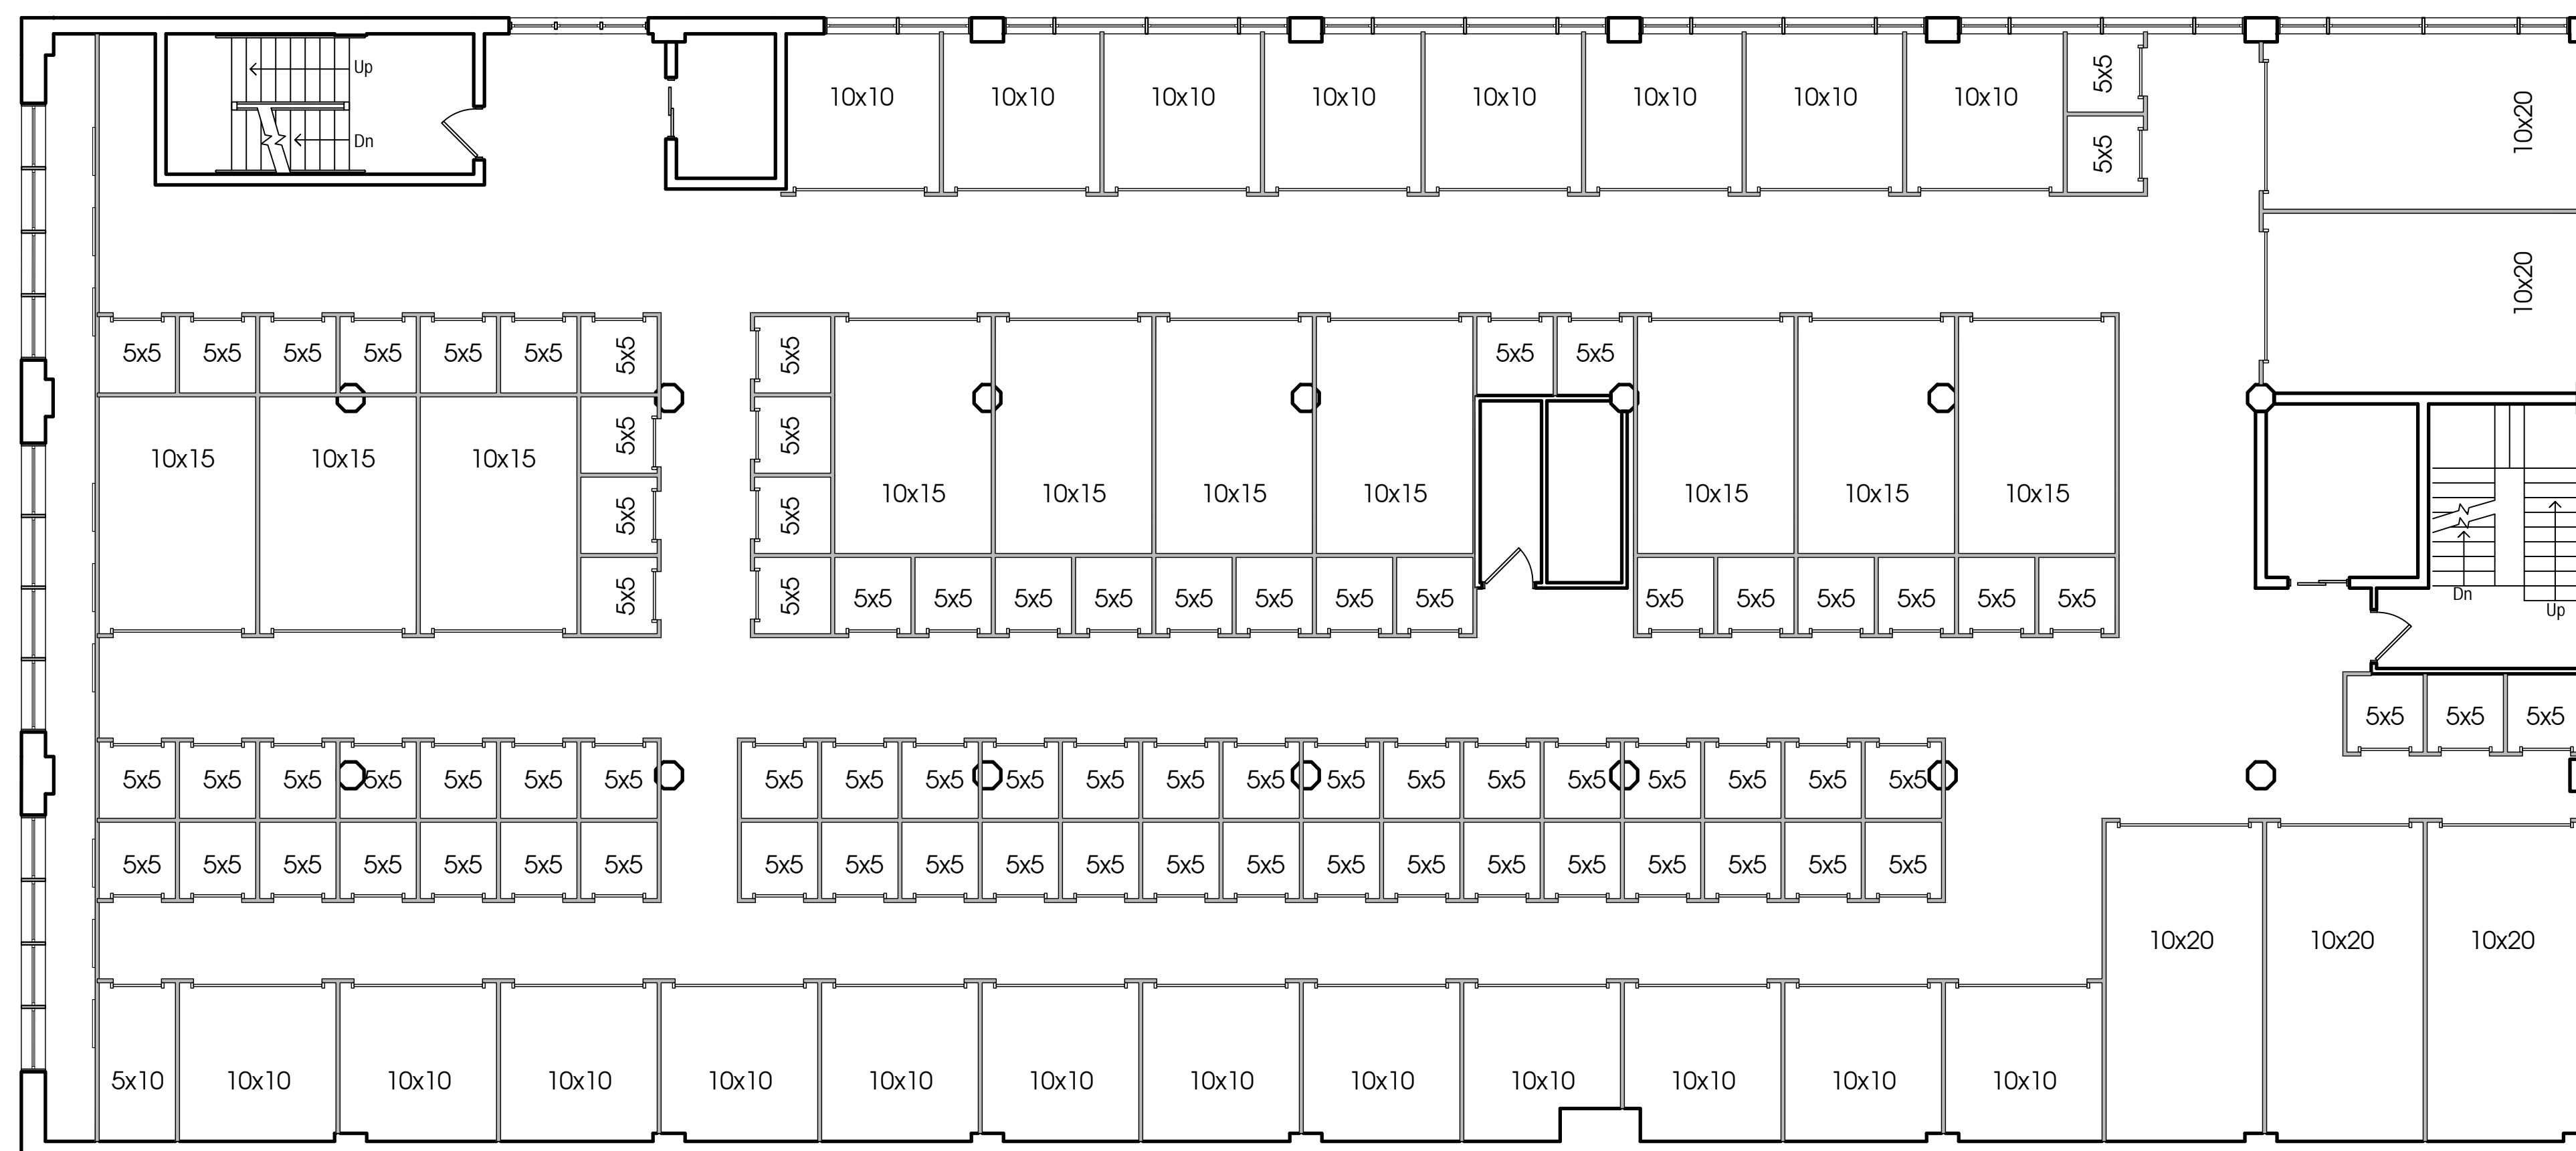

2 | SECOND FLOOR PLAN
1/8"=1'-0"

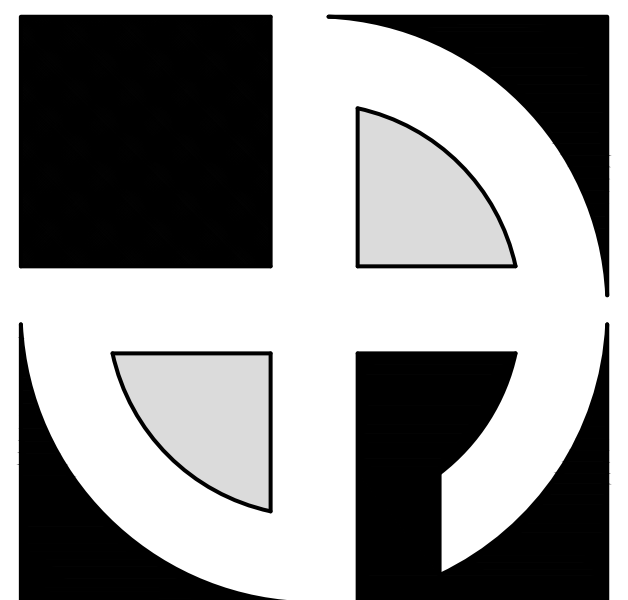

DEAN
ARCHITECTS

www.deanarchitects.com

PRELIMINARY
NOT FOR
CONSTRUCTION



3284 WALDEN AVENUE
DEPEW, NEW YORK 14043
PHONE: (716) 651-0381
FAX: (716) 651-0382

21-491

**SELF STORAGE
FACILITY**
97 CENTRAL AVENUE
ALBANY, NY 12206

No.	Description	Date	By

DATE:
12-21-21


DRAWN BY:
D. Wzientek

CHECKED BY:
M. Dean


SCALE:
1/8"= 1'-0"

1ST & 2ND
FLOOR PLANS


A1

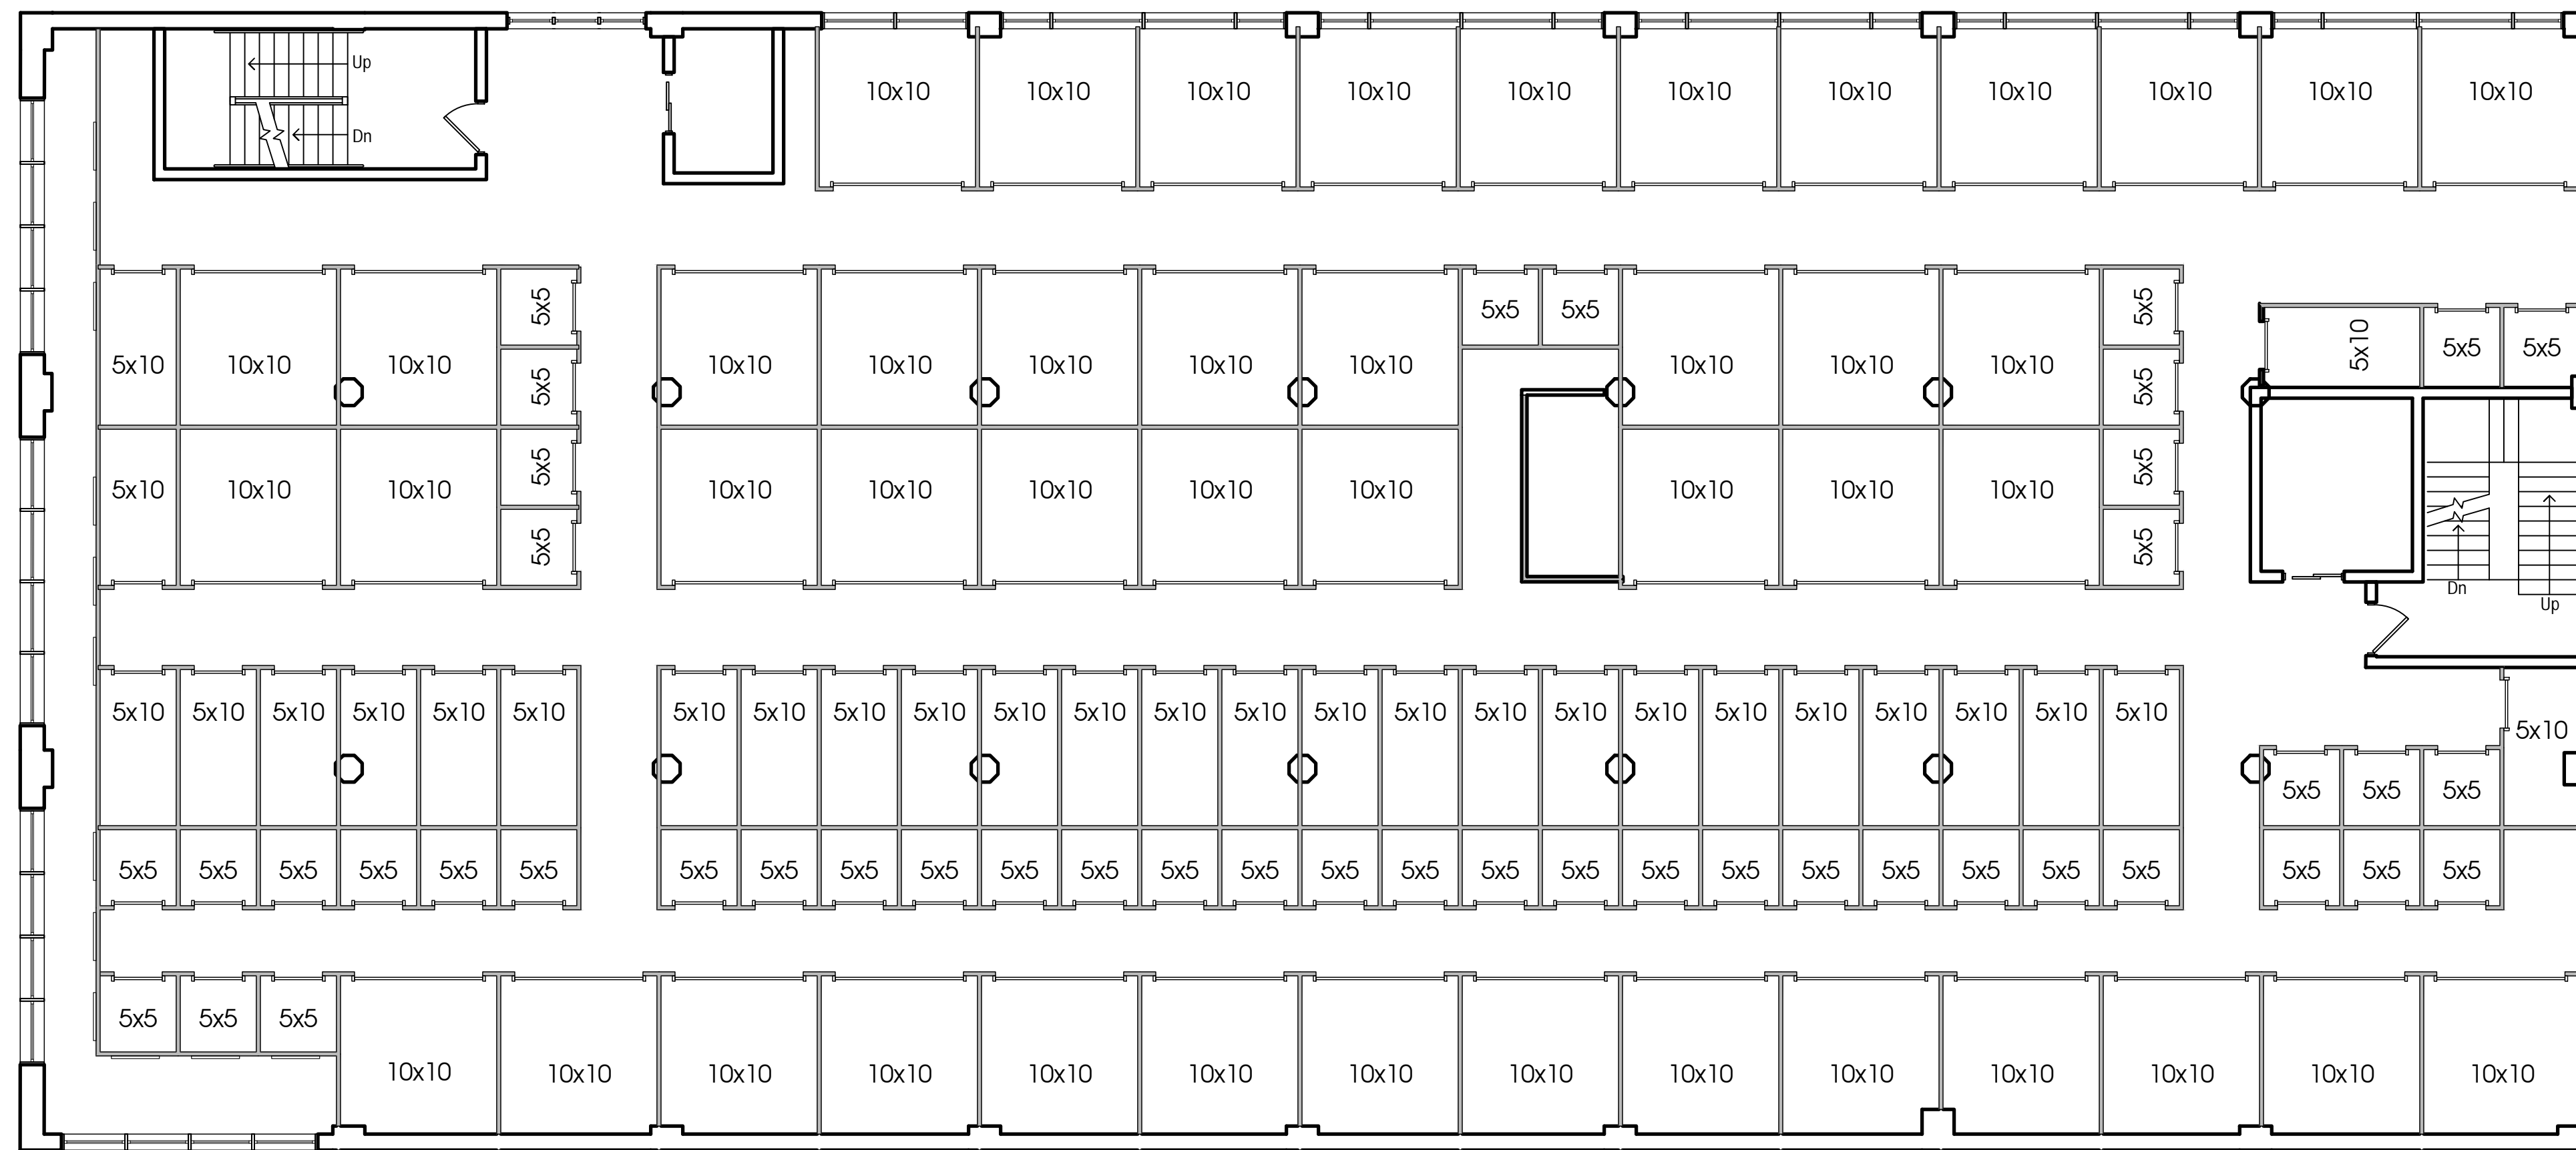

1 | THIRD FLOOR PLAN
1/8"=1'-0"

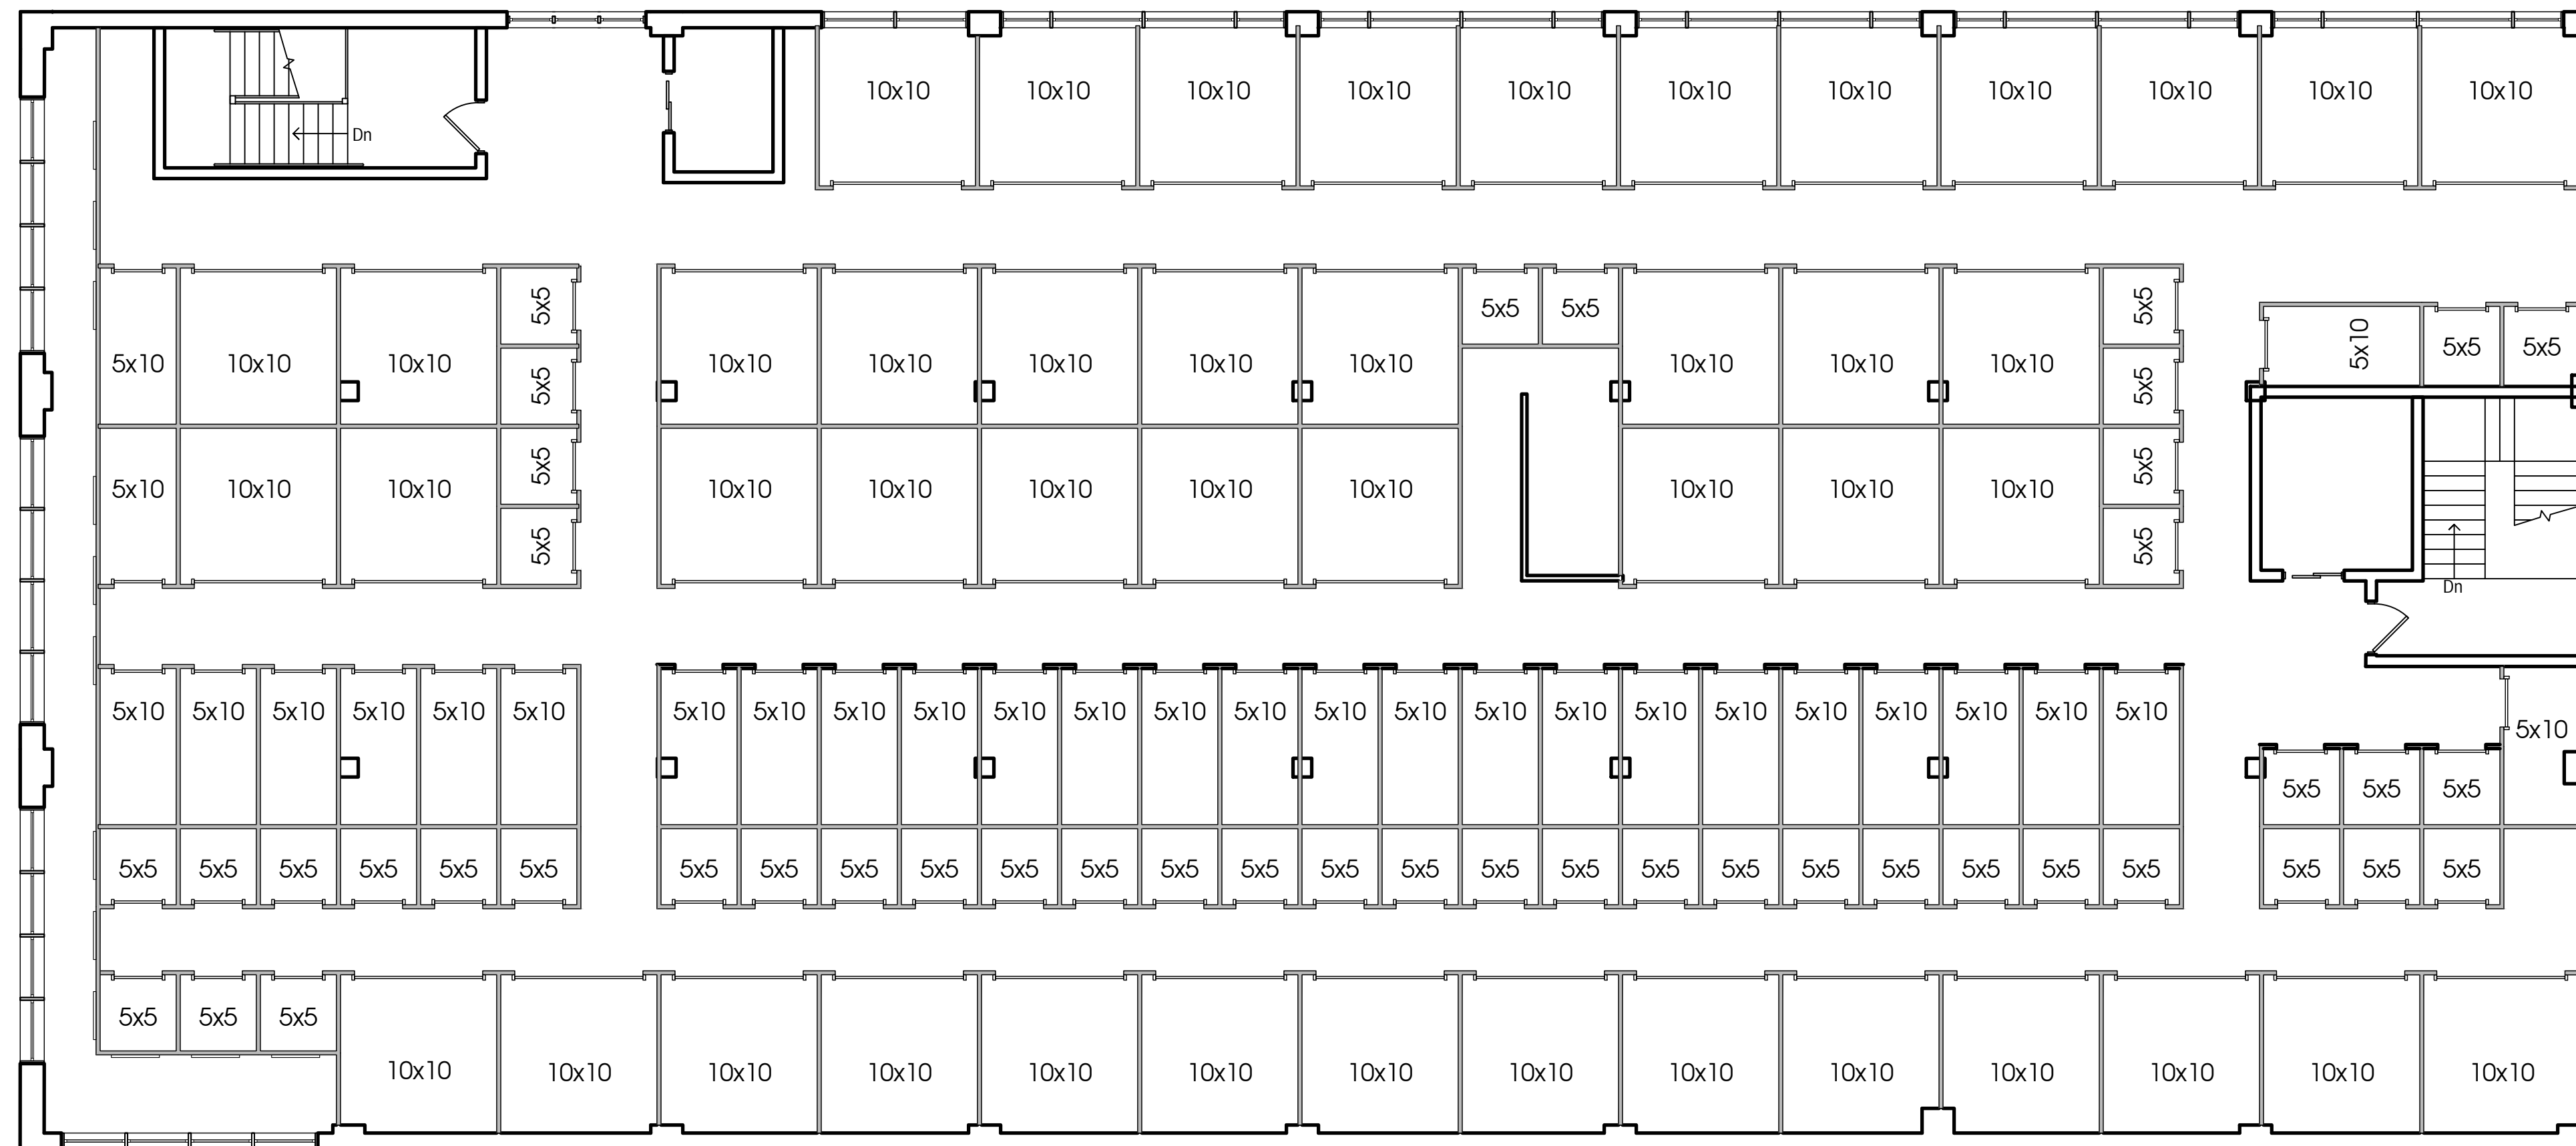

2 | FOURTH FLOOR PLAN
1/8"=1'-0"

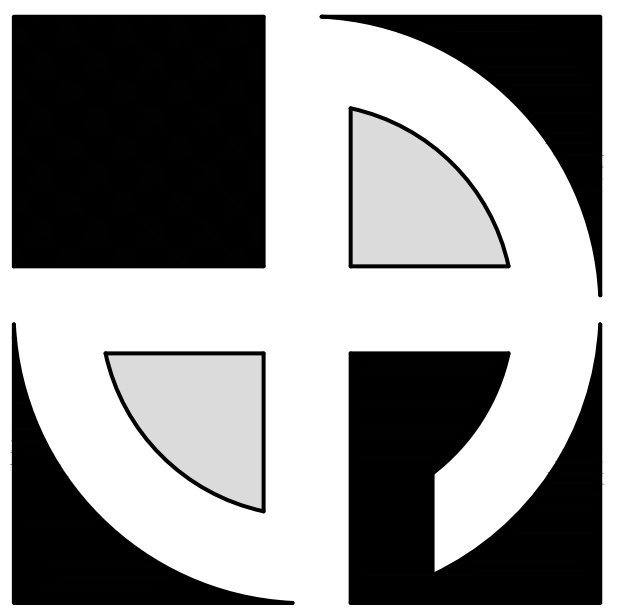

D E A N
ARCHITECTS

www.deanarchitects.com

PRELIMINARY
NOT FOR
CONSTRUCTION



3284 WALDEN AVENUE
DEPEW, NEW YORK 14043
PHONE: (716) 651-0381
FAX: (716) 651-0382

21-491


**SELF STORAGE
FACILITY**
97 CENTRAL AVENUE
ALBANY, NY 12206

No.	Description	Date	By


DATE:
12-21-21
DRAWN BY:
D. Wzientek
CHECKED BY:
M. Dean
SCALE:
1/8"= 1'-0"

3RD & 4TH
FLOOR PLANS


A2

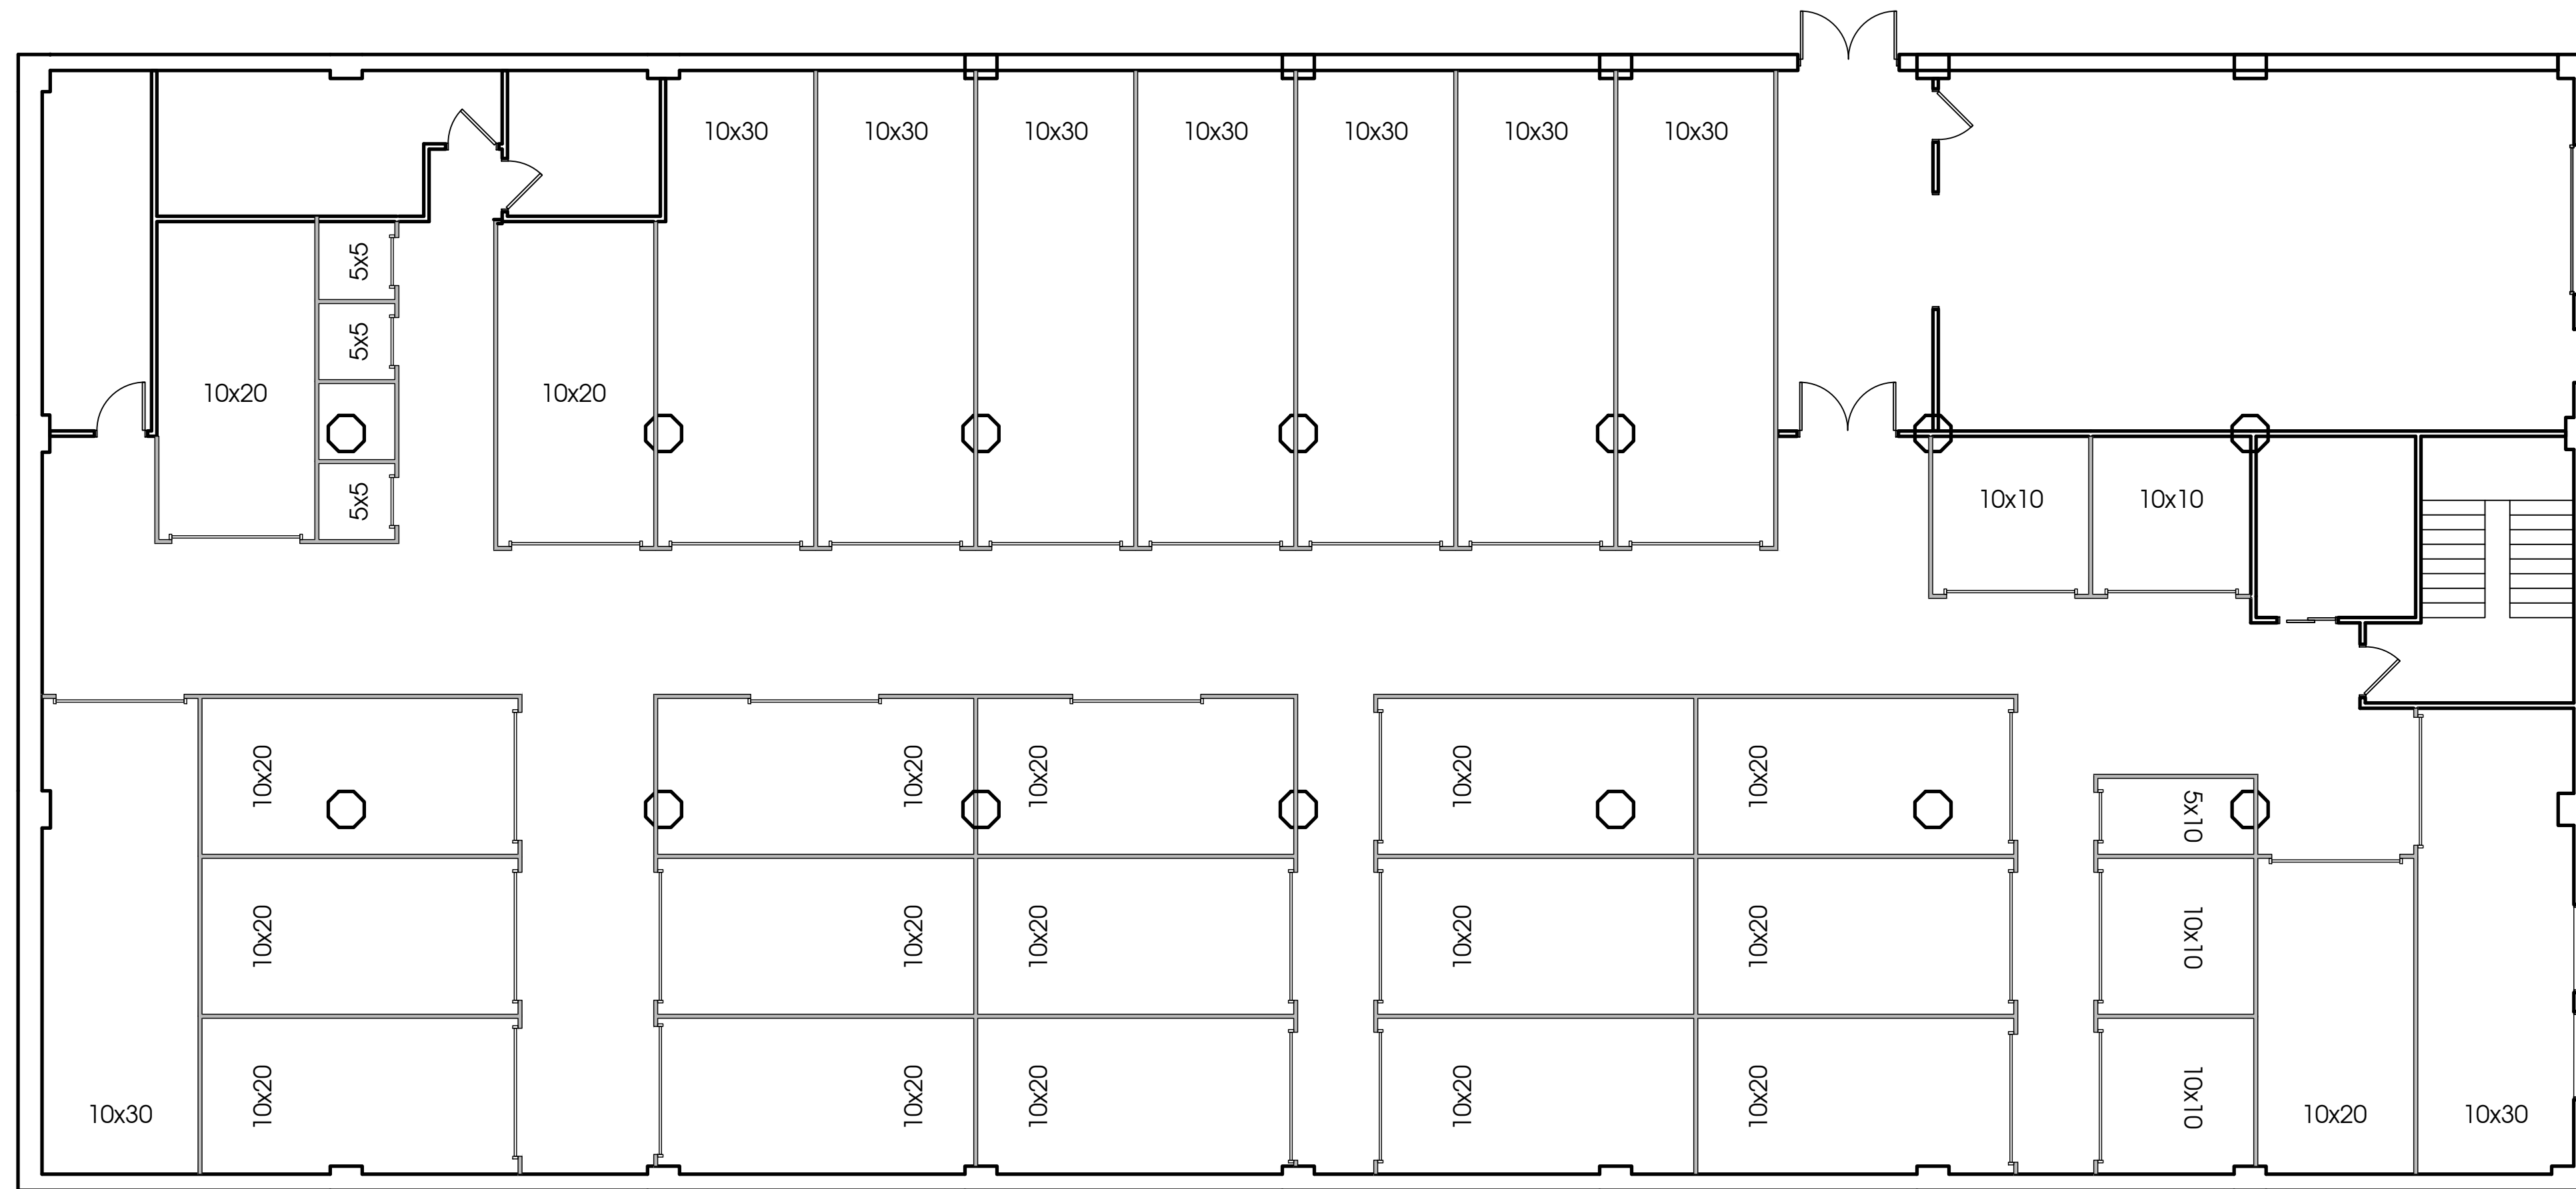

1 BASEMENT PLAN
1/8"=1'-0"

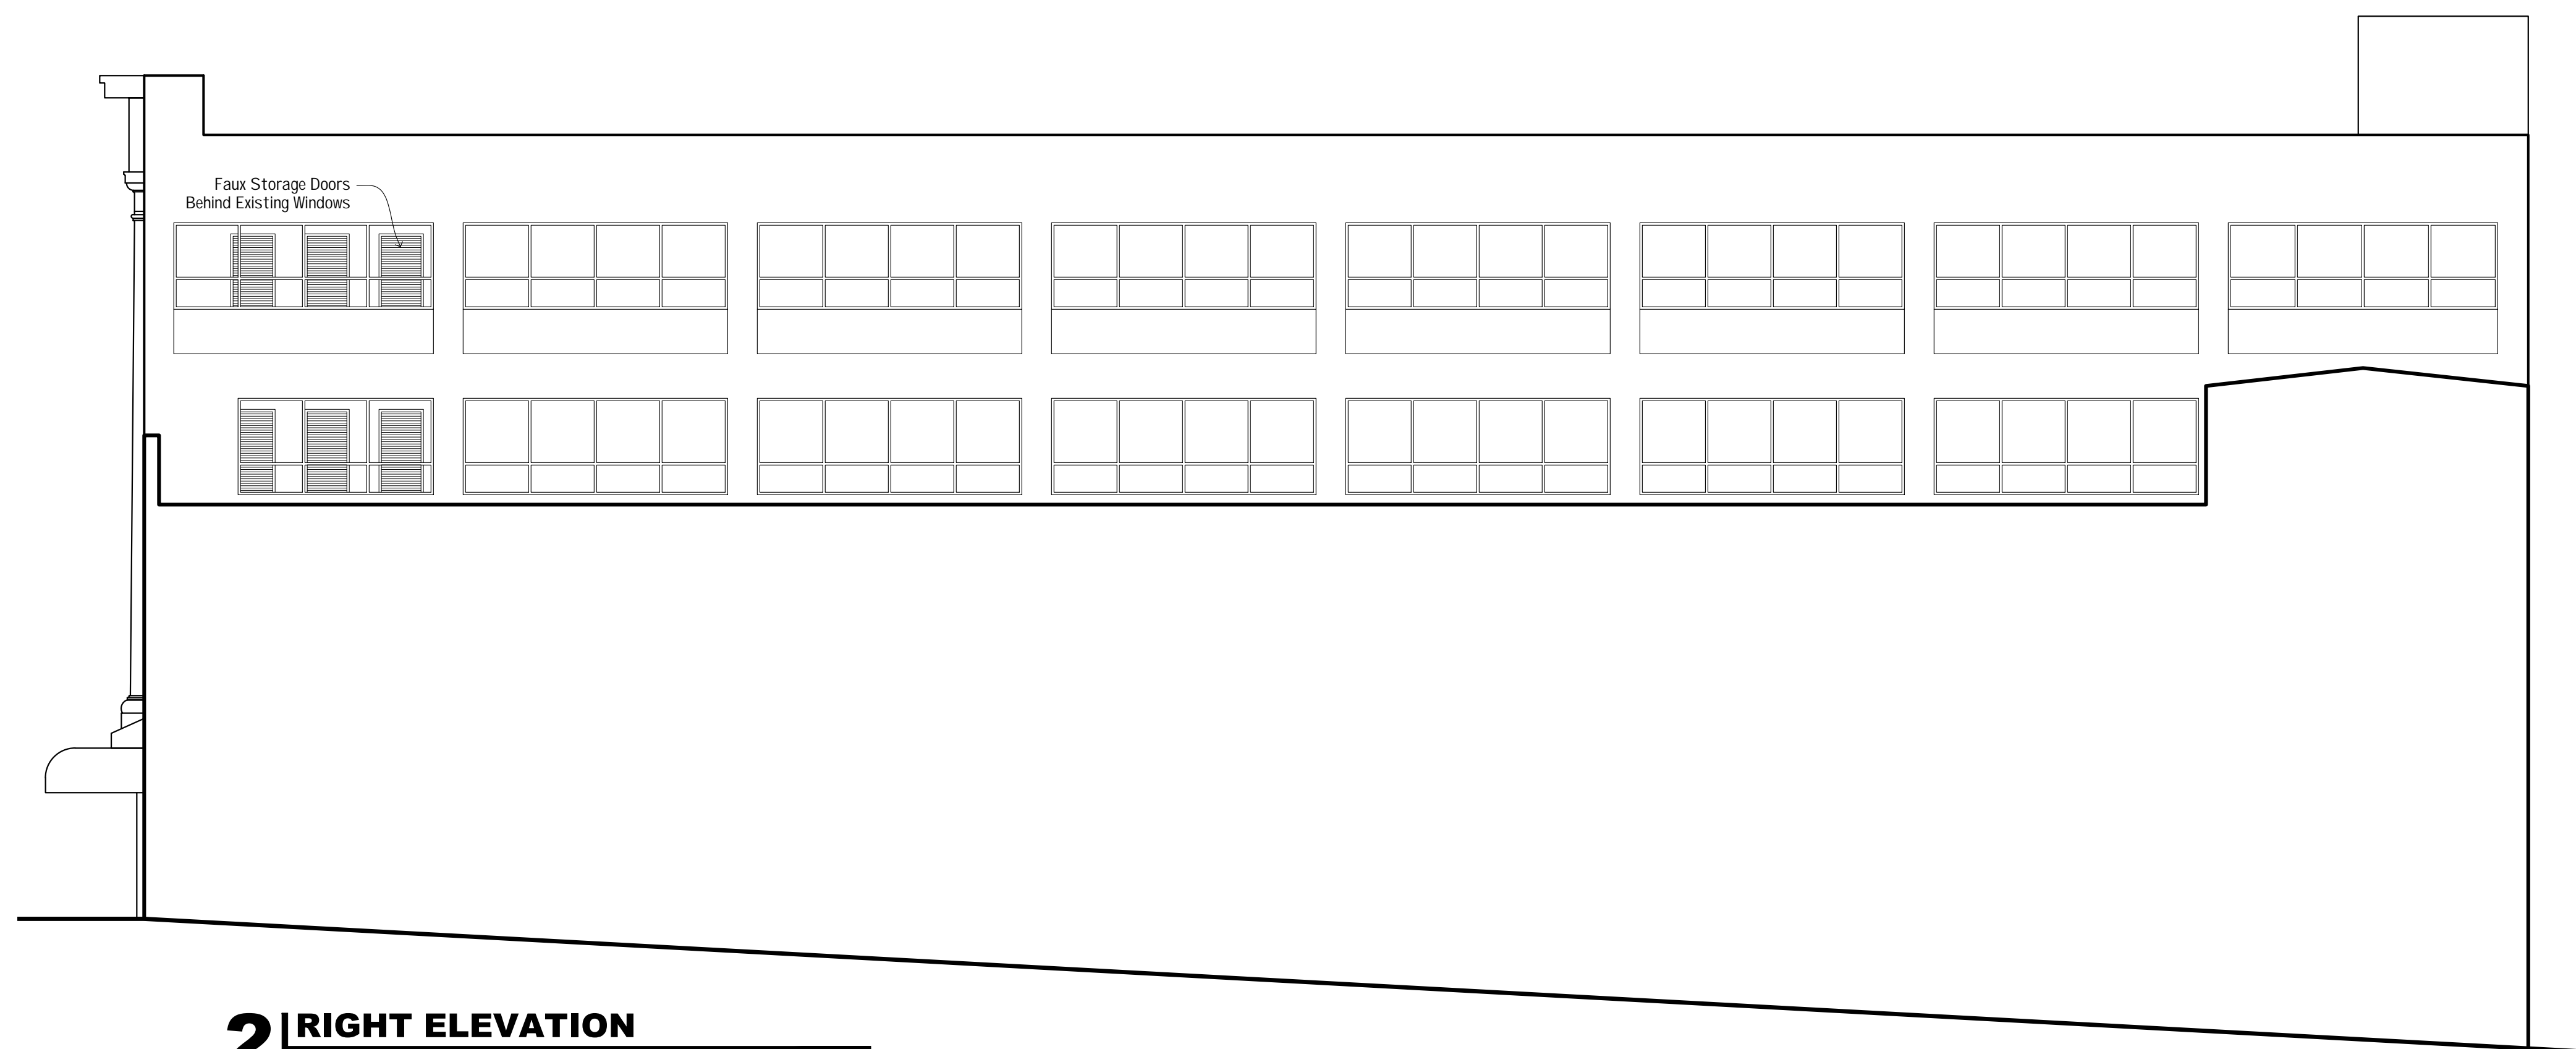

2 RIGHT ELEVATION
1/8"=1'-0"

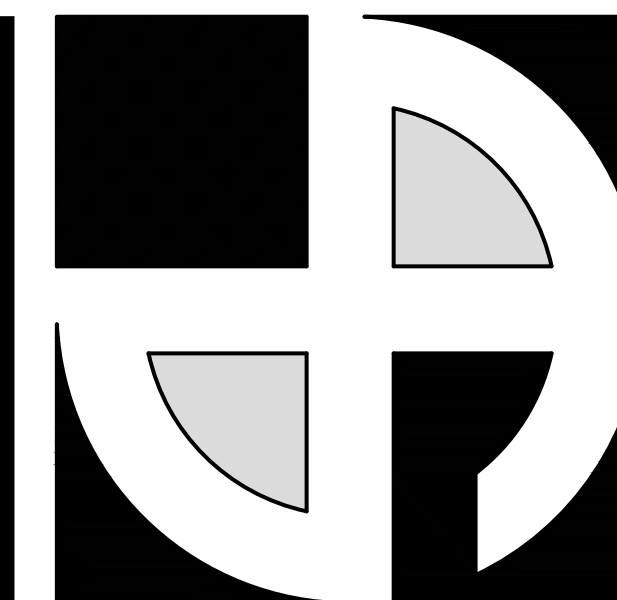

D-E-A-N
ARCHITECTS

www.deanarchitects.com

PRELIMINARY
NOT FOR
CONSTRUCTION



3284 WALDEN AVENUE
DEPEW, NEW YORK 14043
PHONE: (716) 651-0381
FAX: (716) 651-0382

21-491

**SELF STORAGE
FACILITY**
97 CENTRAL AVENUE
ALBANY, NY 12206

No.	Description	Date	By

DATE:
12-21-21

DRAWN BY:
D. Wzientek

CHECKED BY:
M. Dean


SCALE:
1/8"= 1'-0"

BASEMENT
PLAN


A3




1 | FRONT ELEVATION
1/8"=1'-0"

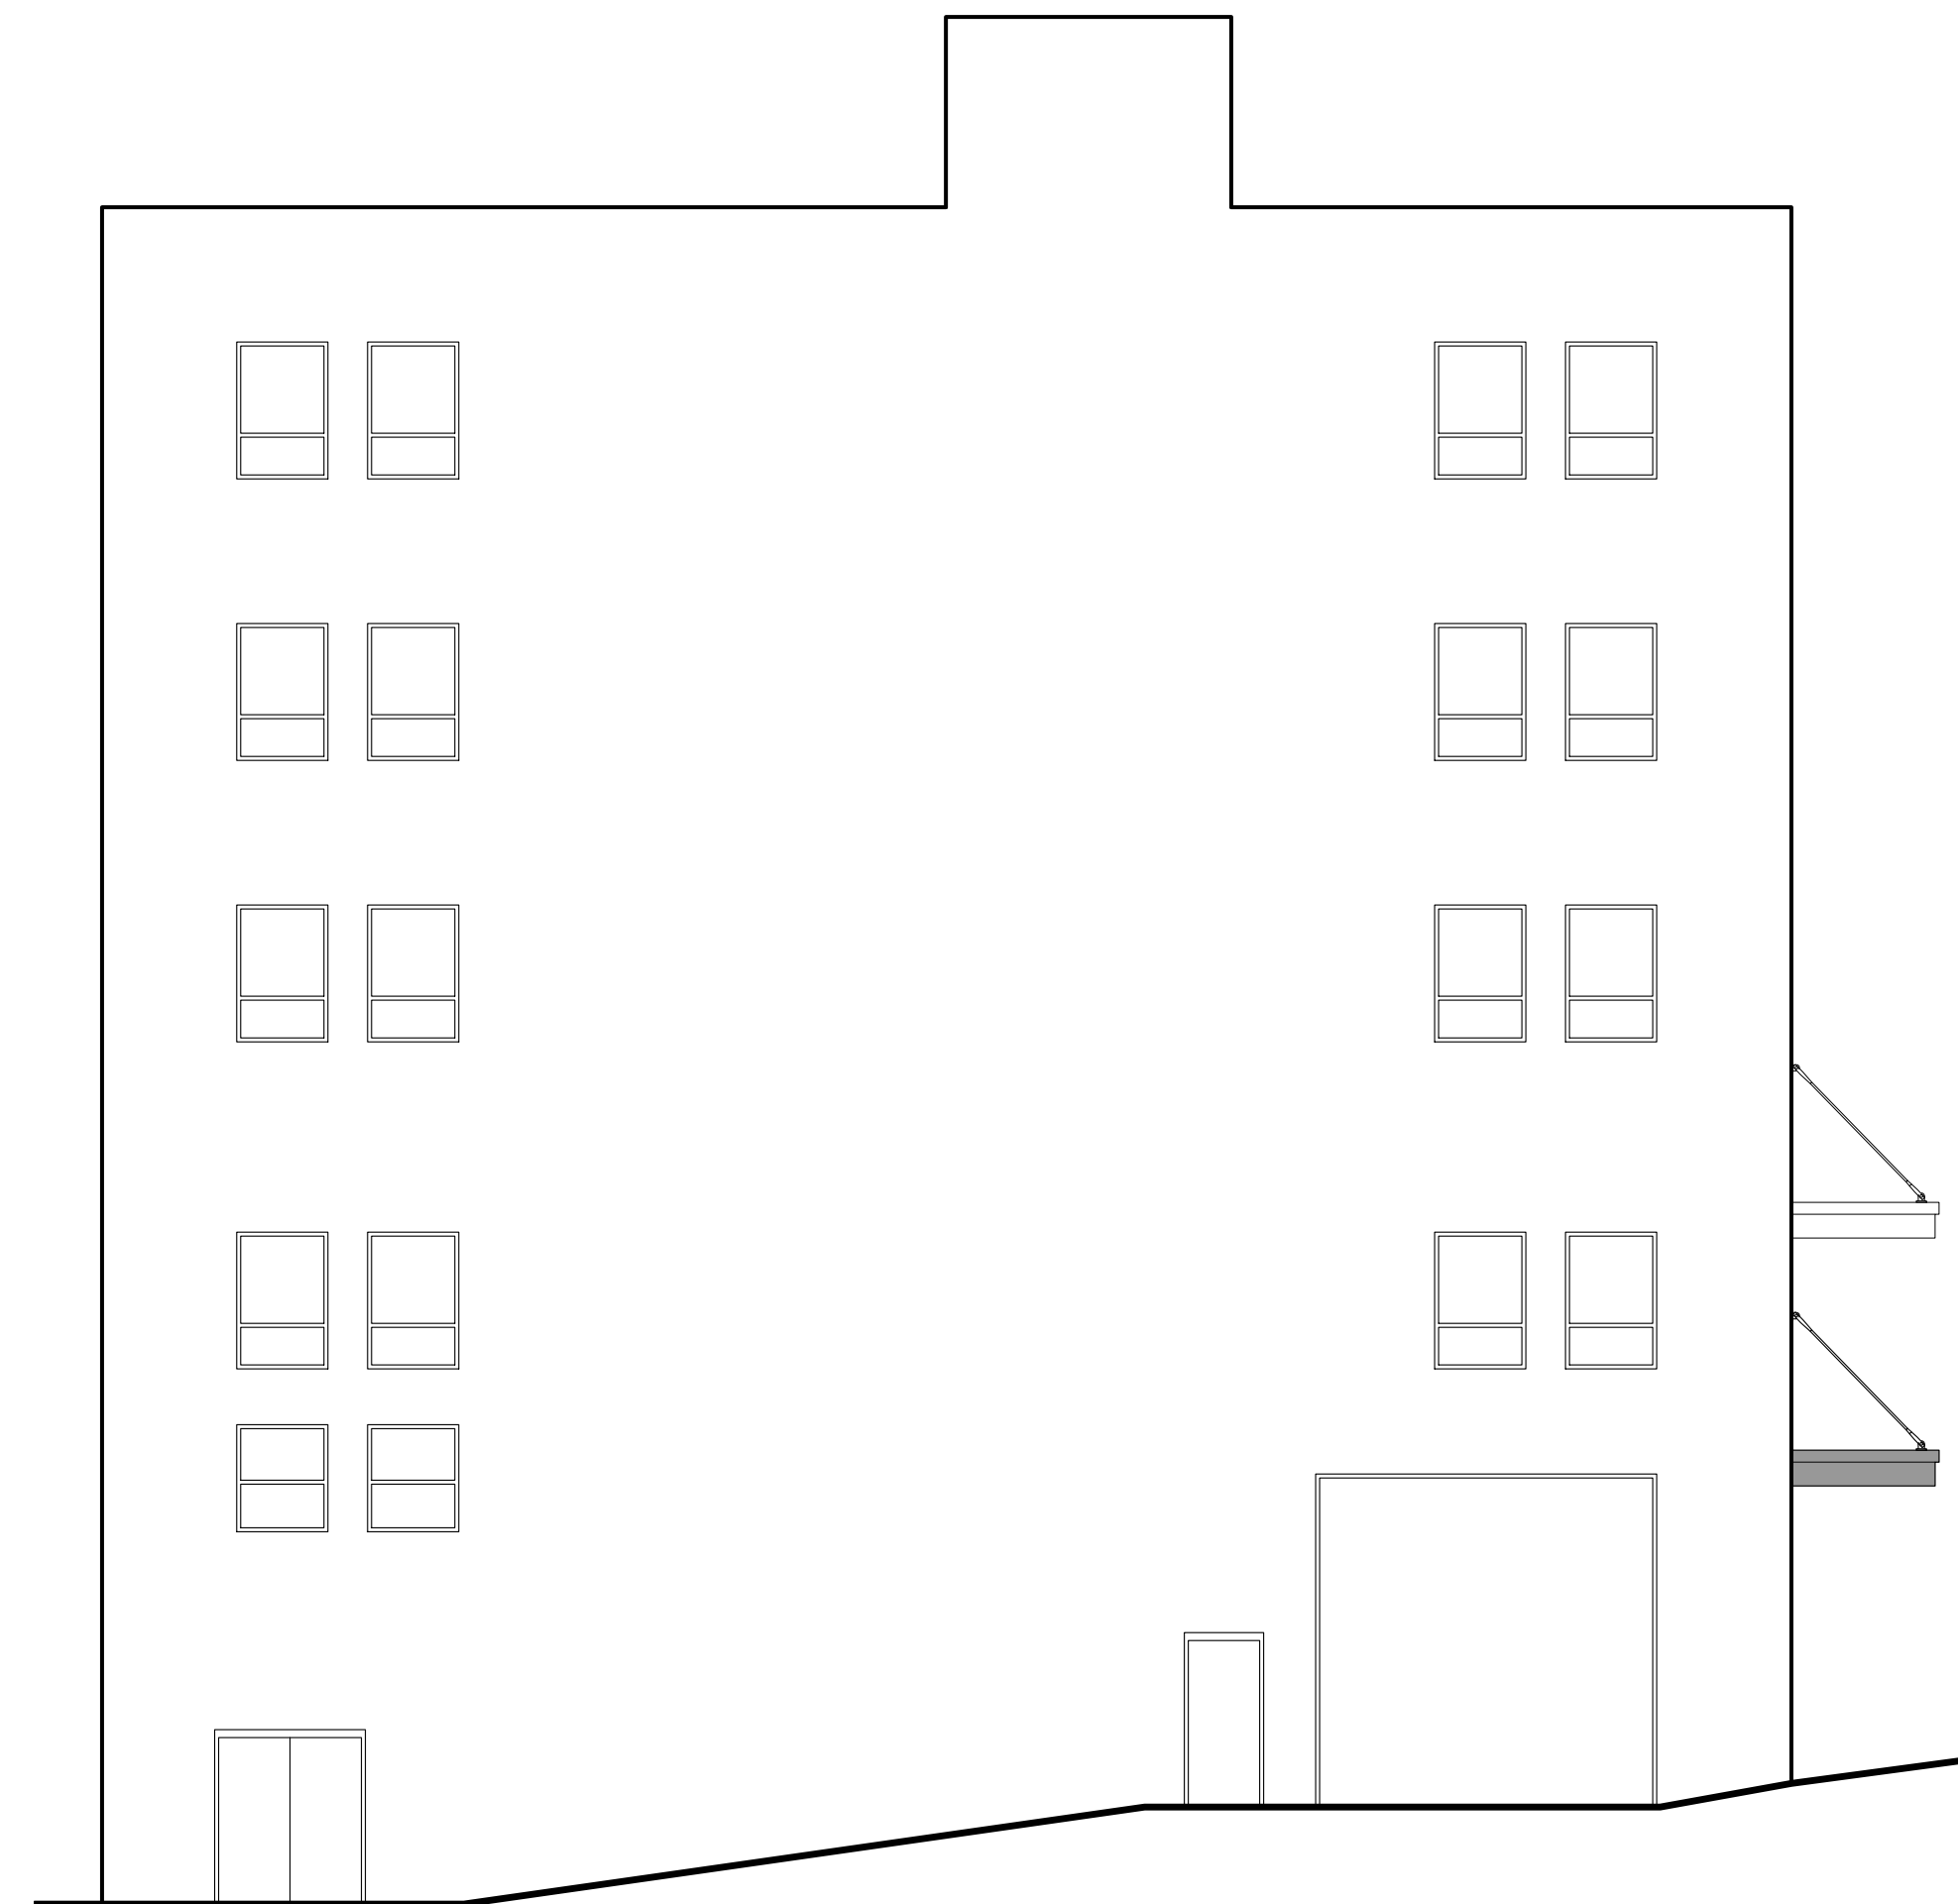

2 | REAR ELEVATION
1/8"=1'-0"

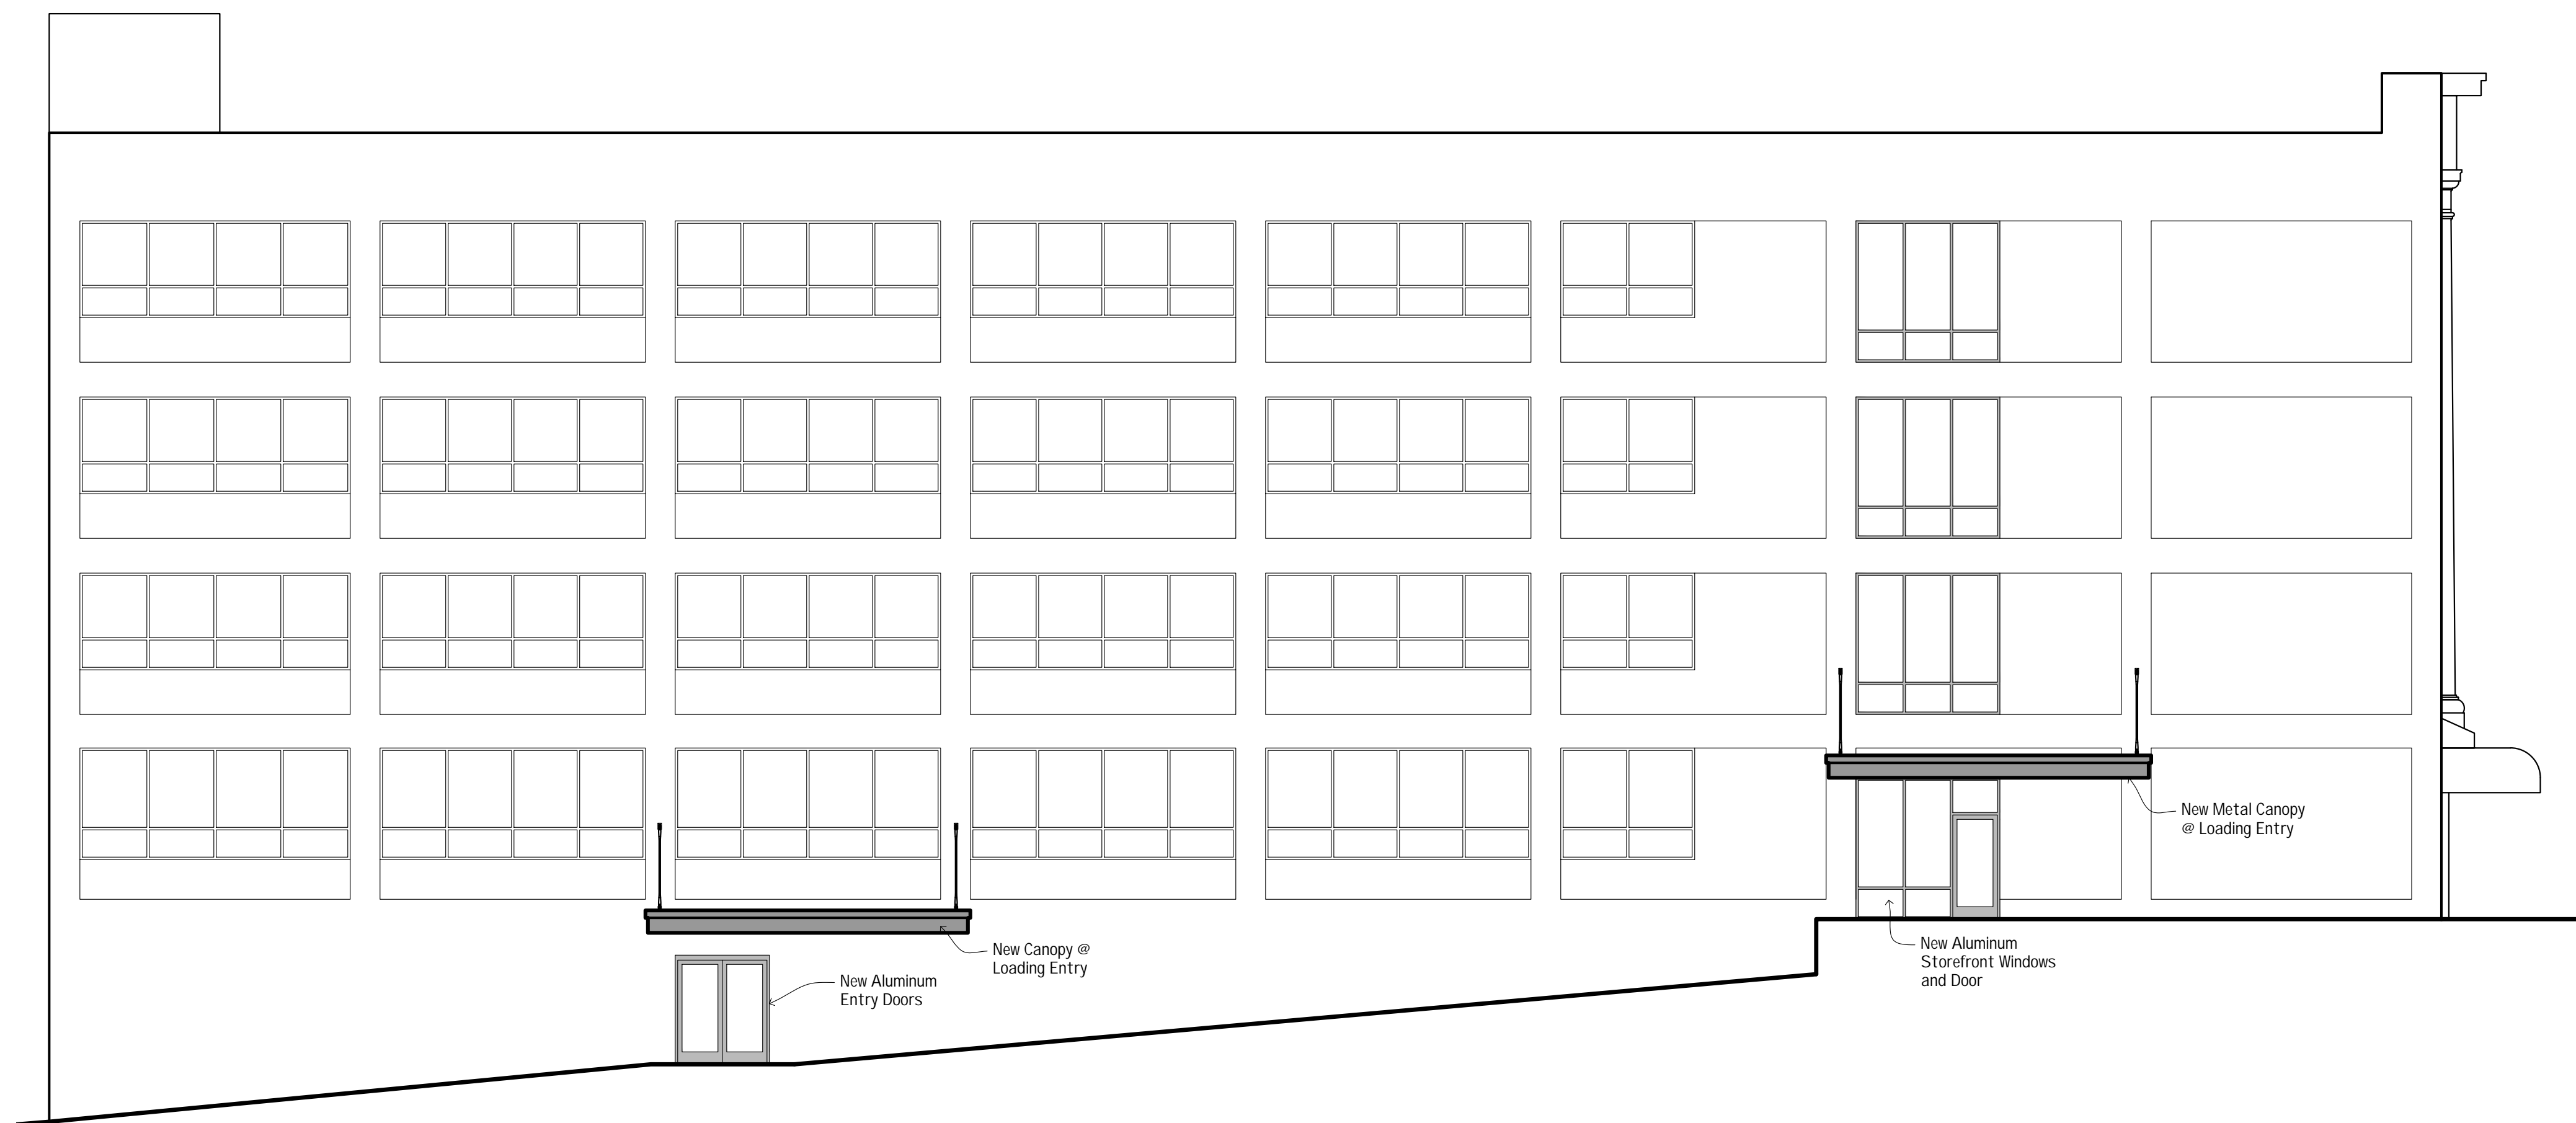

3 | LEFT ELEVATION
1/8"=1'-0"

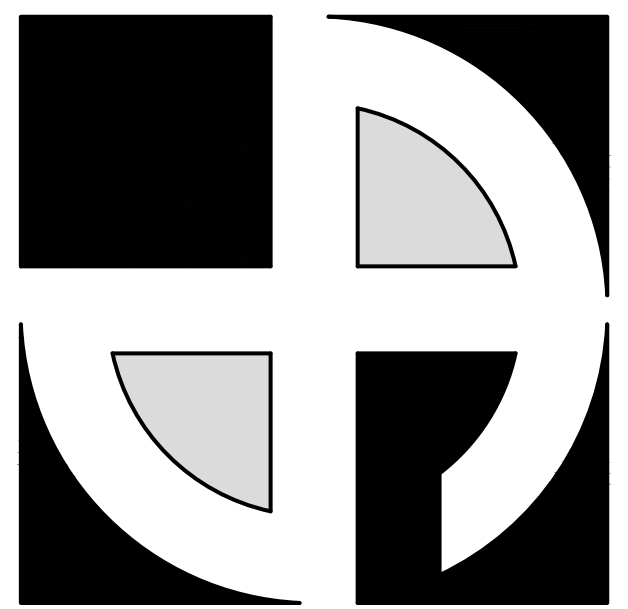

D · E · A · N
ARCHITECTS

www.deanarchitects.com

PRELIMINARY
NOT FOR
CONSTRUCTION



3284 WALDEN AVENUE
DEPEW, NEW YORK 14043
PHONE: (716) 651-0381
FAX: (716) 651-0382

21-491

**SELF STORAGE
FACILITY**
97 CENTRAL AVENUE
ALBANY, NY 12206

No.	Description	Date	By

DATE:
12-21-21

DRAWN BY:
D. Wzientek

CHECKED BY:
M. Dean

SCALE:
1/8"= 1'-0"

ELEVATIONS

A4