


**CONCEPT FIRST FLOOR PLAN**  
 SCALE: 3/32"=1'-0"

SQ FT / FLOOR = 5,736 SF  
 APARTMENT AREA = 1,590 SF


3 STUDIOS  
 2 RETAIL AREA

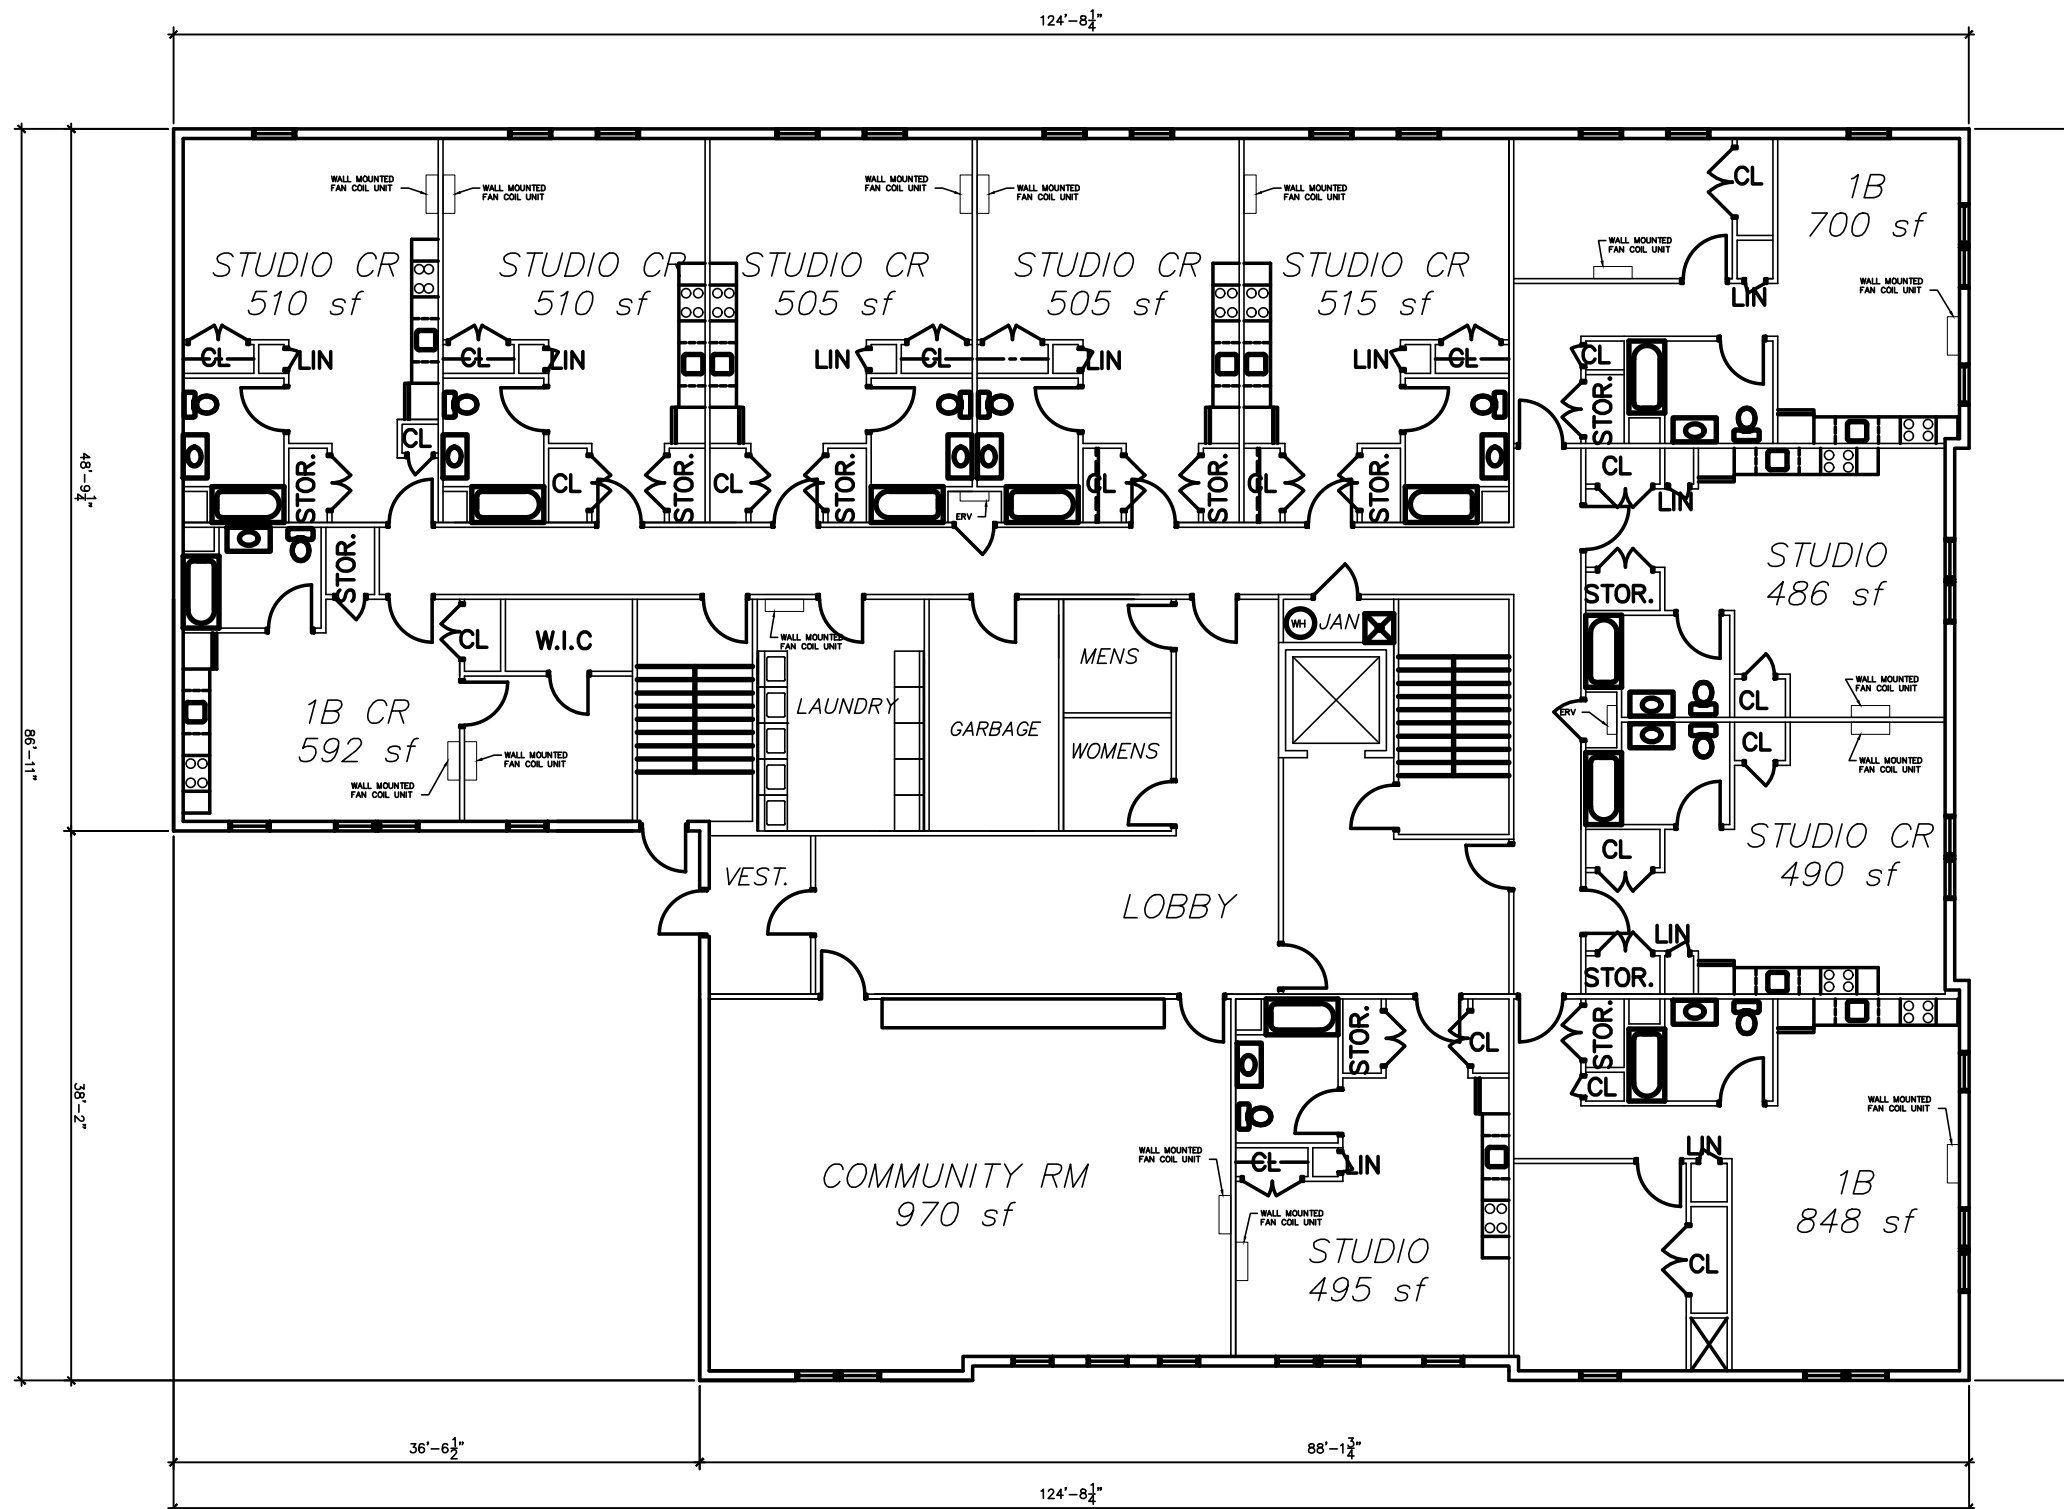

**CONCEPT SECOND FLOOR PLAN**  
 SCALE: 3/32"=1'-0"

SQ FT / FLOOR = 9,442 SF  
 COMMON AREA = 1,658 SF


8 STUDIOS  
 3 ONE BEDROOM  
 11 APTS

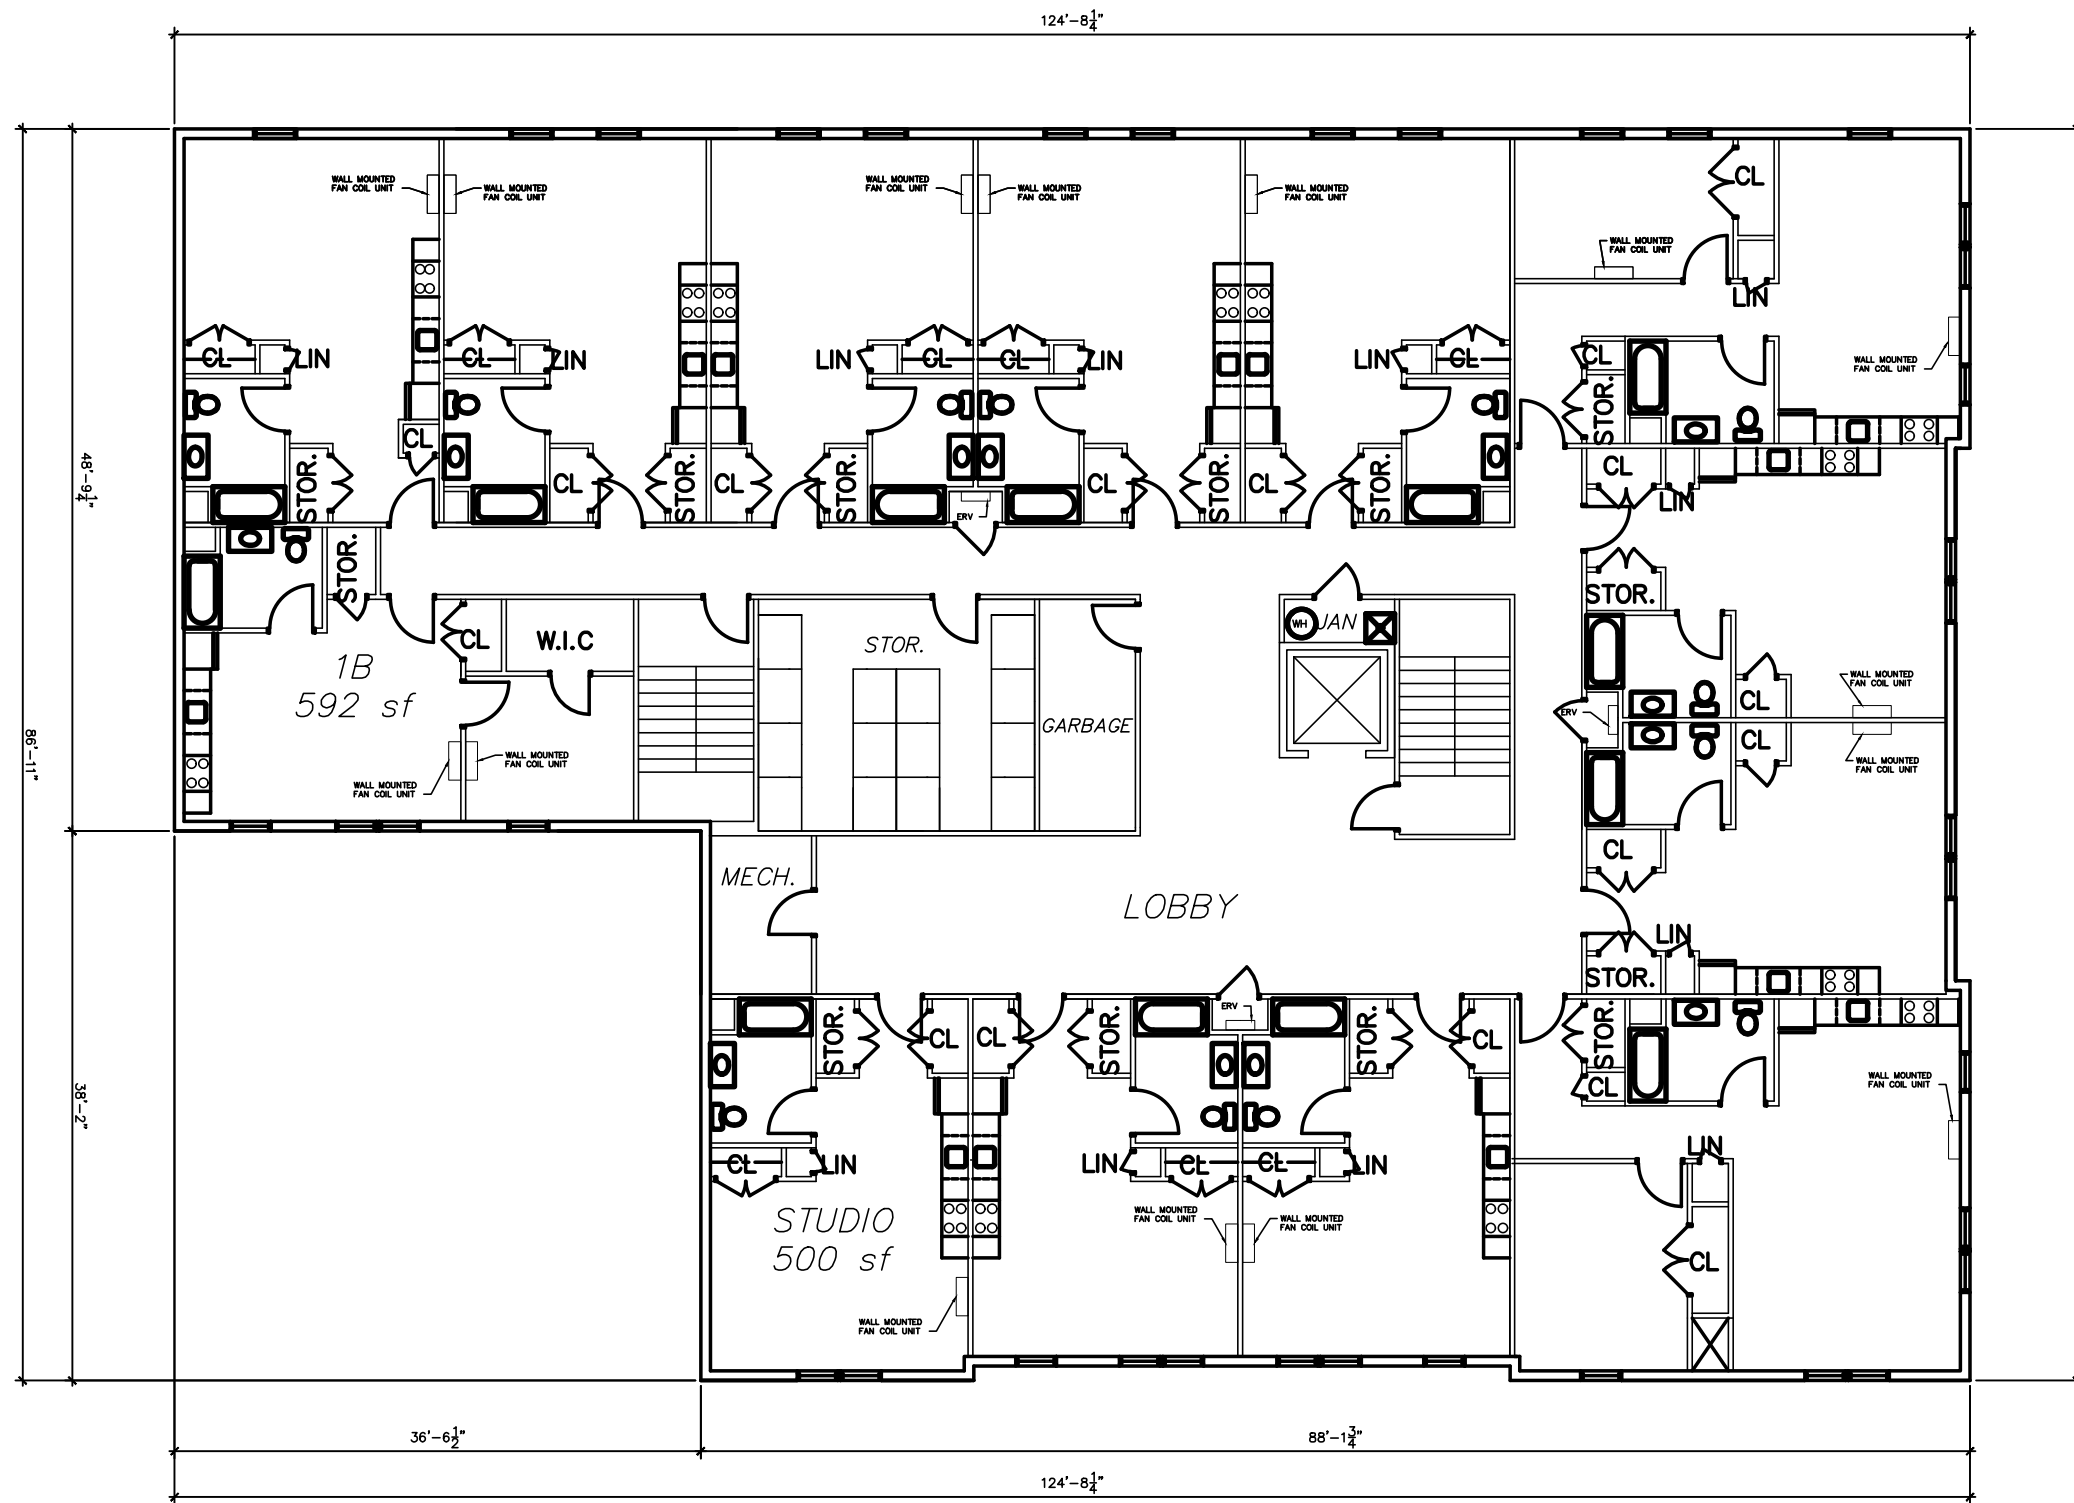

**CONCEPT THIRD AND FIFTH FLOOR PLAN**  
 SCALE: 3/32"=1'-0"

SQ FT / FLOOR = 9,442 SF  
 COMMON AREA = 1,658 SF

10 STUDIOS  
 3 ONE BEDROOM  
 13 APTS

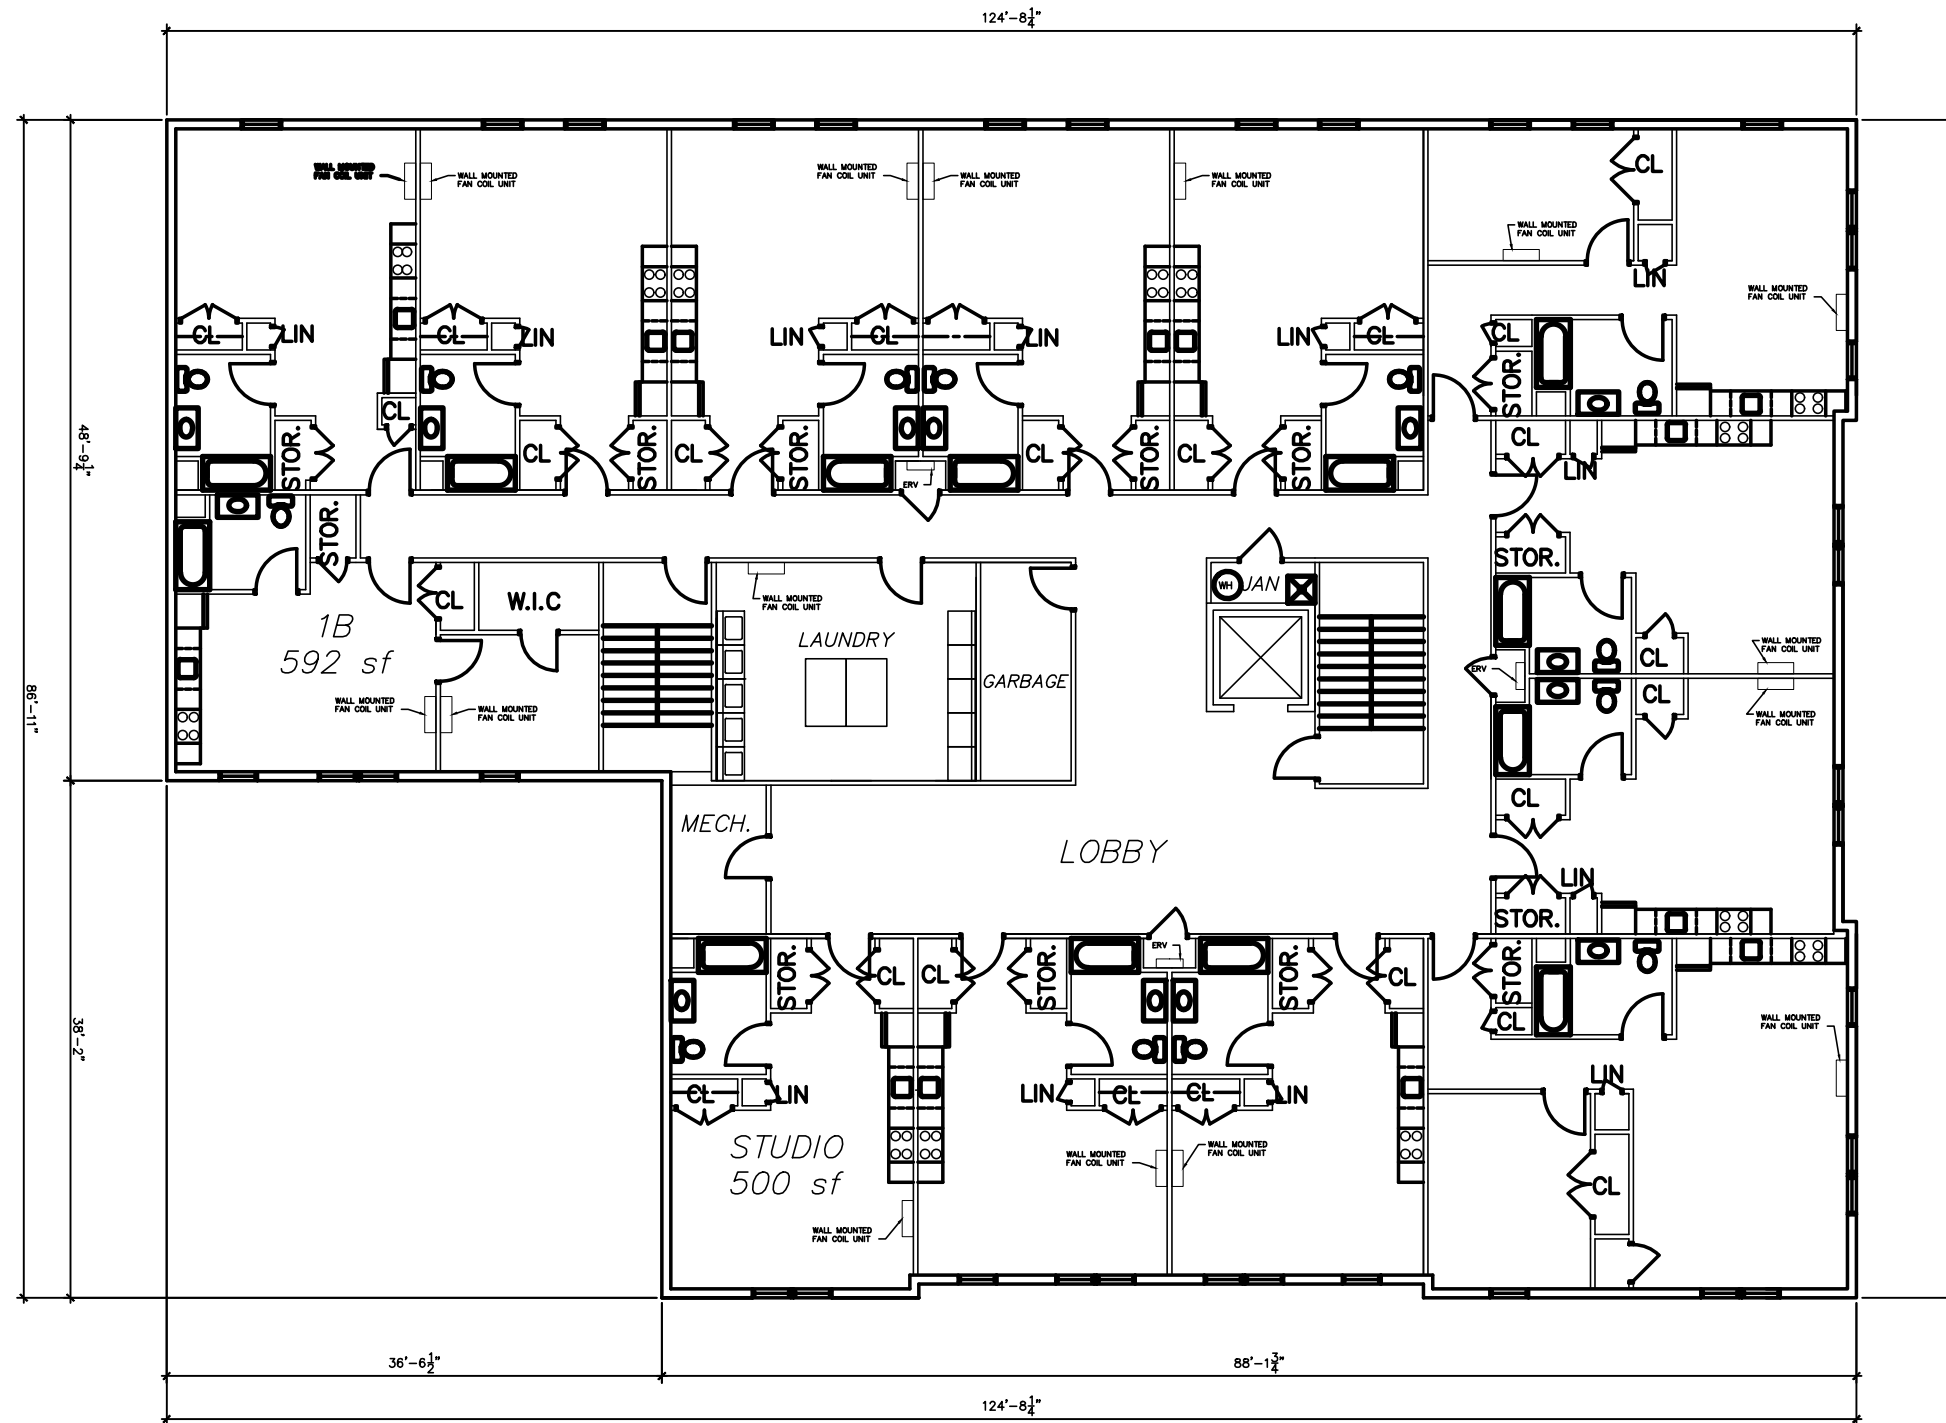

**CONCEPT FOURTH AND SIXTH FLOOR PLAN**  
 SCALE: 3/32"=1'-0"

SQ FT / FLOOR = 9,442 SF  
 COMMON AREA = 1,658 SF

10 STUDIOS  
 3 ONE BEDROOM  
 13 APTS