


EXISTING
NEIGHBOR'S
GARAGE &
DRIVEWAY

EXISTING FENCE

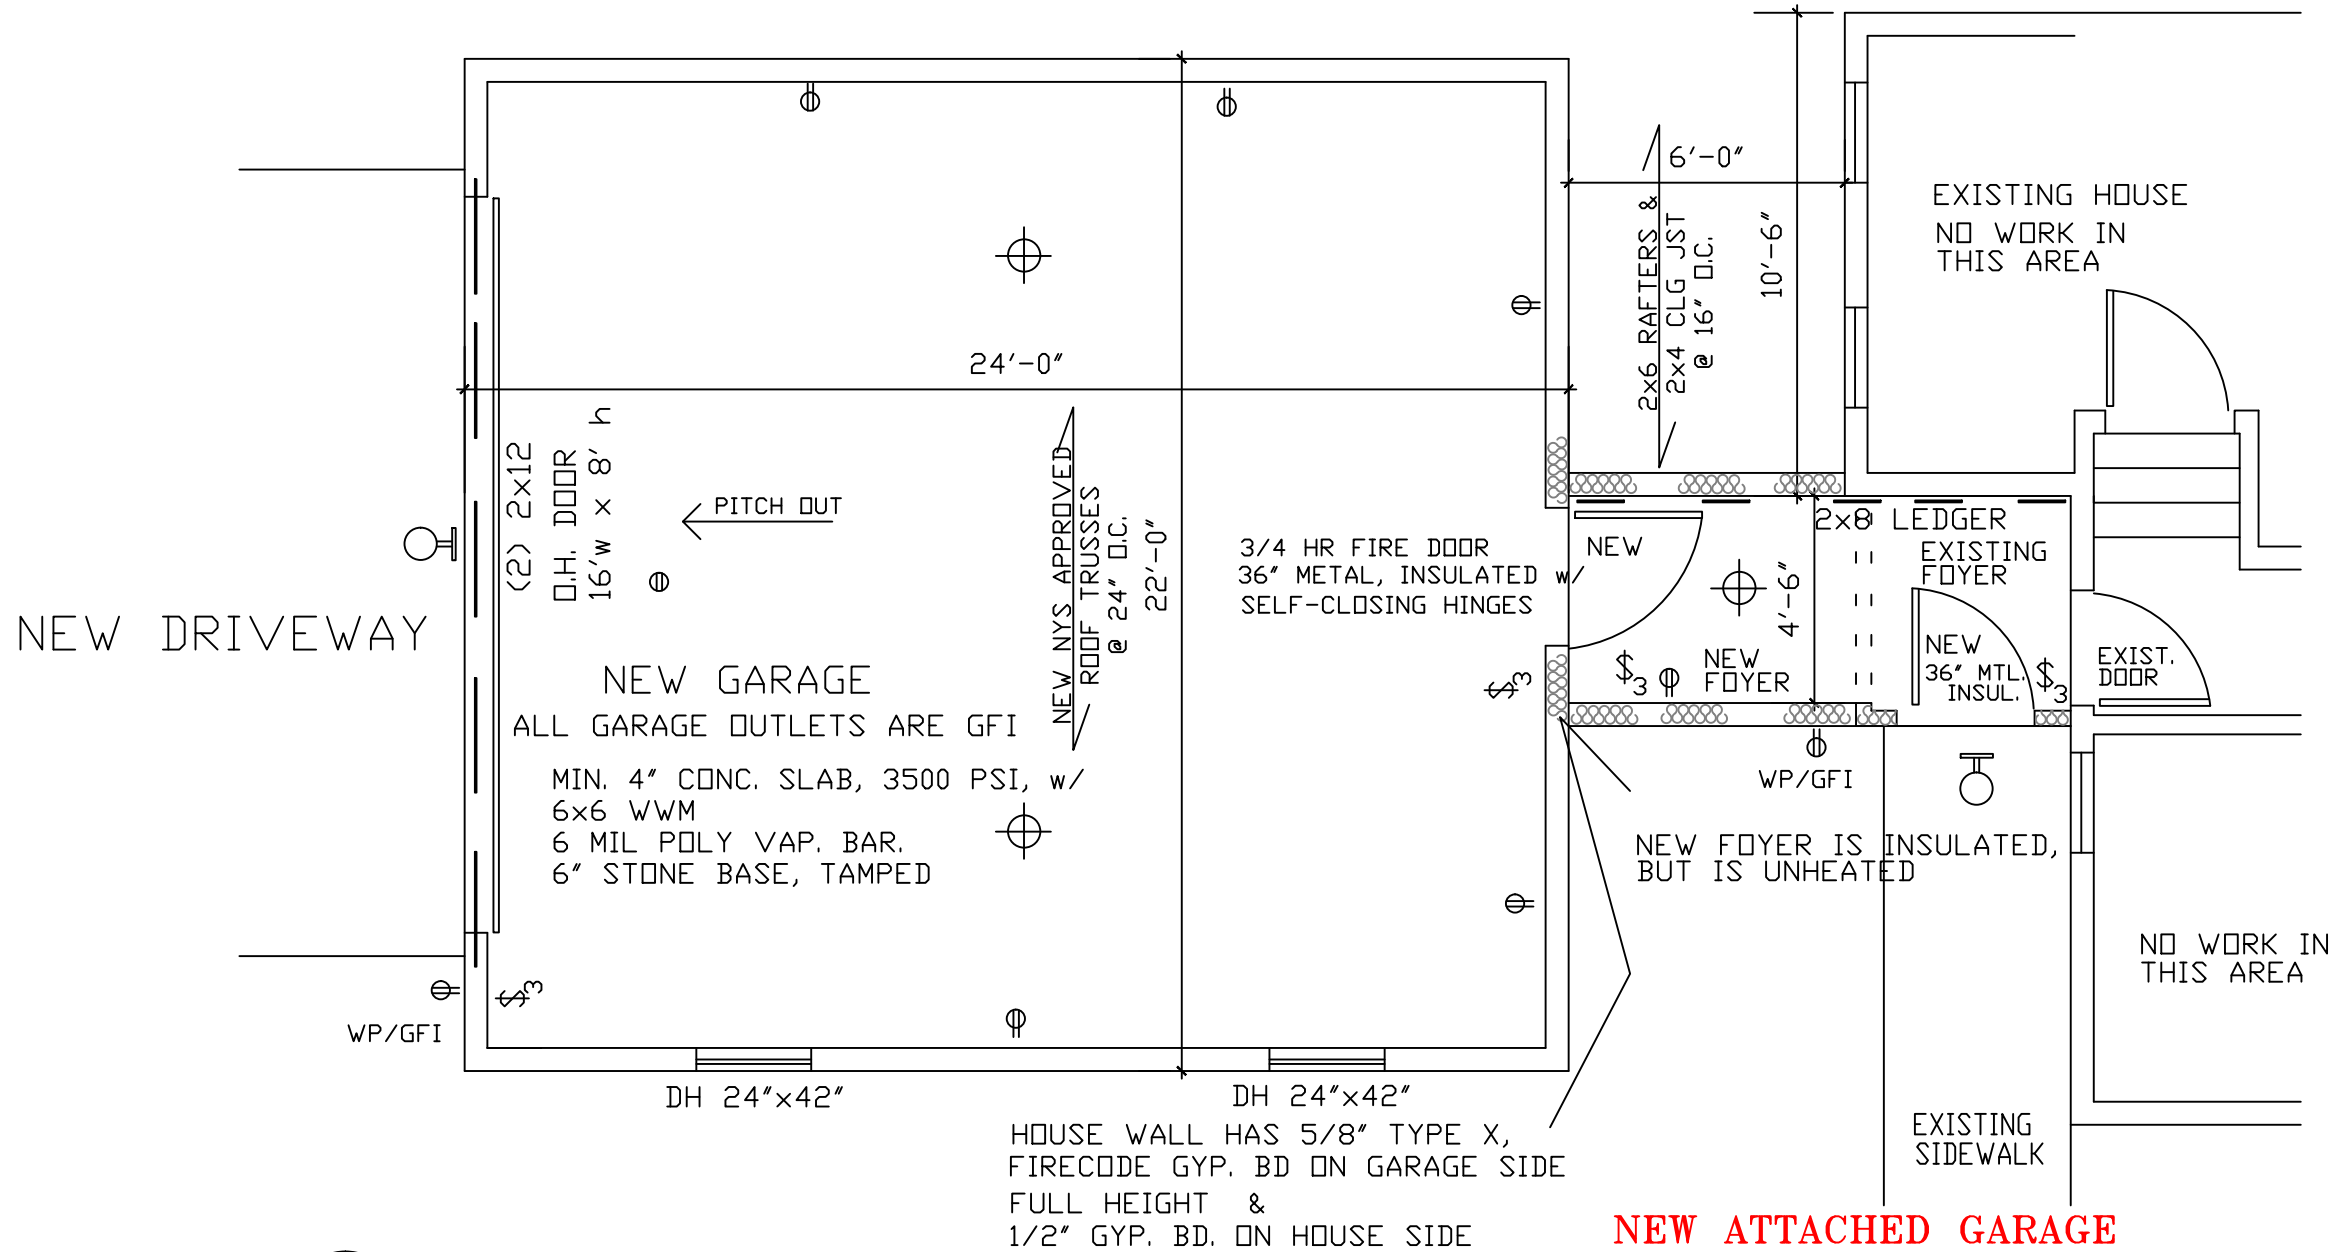

GARAGE FLOOR PLAN
SCALE: 1/4"=1'-0"

NEW ATTACHED GARAGE
QING RESIDENCE
51 LINCOLN AVE., ALBANY, NY
KEITH CRAMER, ARCHITECT (518) 438-8352
cramerkeith@msn.com
95 HURST AVE. ALBANY, NY 12208
SH. NO. 3 OF: 5 DATE: APRIL 16, 2017