

KEY NOTES:

- ① VERTICAL CORRUGATED METAL SIDING SYSTEM
- ② ALUMINUM COMPOSITE PANEL SYSTEM WITH LIGHT GA. METAL FRAMING, TYP.
- ③ ALUMINUM STORE FRONT GLAZING SYSTEM
- ④ PROJECTED BAYS
- ⑤ RETAINING WALL
- ⑥ PARAPET
- ⑦ CONCRETE FOUNDATION WALL
- ⑧ NEW INSULATED MULLED WINDOW, TYP.
- ⑨ ALUMINUM FASCIA
- ⑩ STOREFRONT ENTRY / GLAZING SYSTEM
- ⑪ FIBER CEMENT PANEL CLADDING SYSTEM



EAST ELEVATION
SCALE 1/8" = 1'-0"

*dimensions take precedence over scale
 *contractor to field verify all conditions and dimensions and is responsible for same
 *contractor shall assume the presence of lead, due to age of building, and shall comply with all applicable regulations and owner's hazmat specialized consultant

 **dave sadowsky, architect, p.c.**
 97 maxon road, petersburgh new york 12138
 "socially conscious design" (518)658-2830
 dave@sadowskyarchitect.com

IDA YARBROUGH HOMES REDEVELOPMENT- Phase2
 P.O.C. - 252 North Pearl St. Albany, NY 12210


EAST ELEVATION - MIDRISE

PROGRESS NOT FOR CONSTRUCTION

DATE: 8/17/2017
 DRAWN BY: SVL
 JOB #: 17-03
 SCALE: AS NOTED
 DRAWING #:
IYM-A2.1

KEY NOTES:

- ① VERTICAL CORRUGATED METAL SIDING SYSTEM
- ② ALUMINUM COMPOSITE PANEL SYSTEM WITH LIGHT GA. METAL FRAMING, TYP.
- ③ ALUMINUM STORE FRONT GLAZING SYSTEM
- ④ PROJECTED BAYS
- ⑤ RETAINING WALL
- ⑥ PARAPET
- ⑦ CONCRETE FOUNDATION WALL
- ⑧ NEW INSULATED MULLED WINDOW, TYP
- ⑨ ALUMINUM FASCIA
- ⑩ STOREFRONT ENTRY / GLAZING SYSTEM
- ⑪ FIBER CEMENT PANEL CLADDING SYSTEM

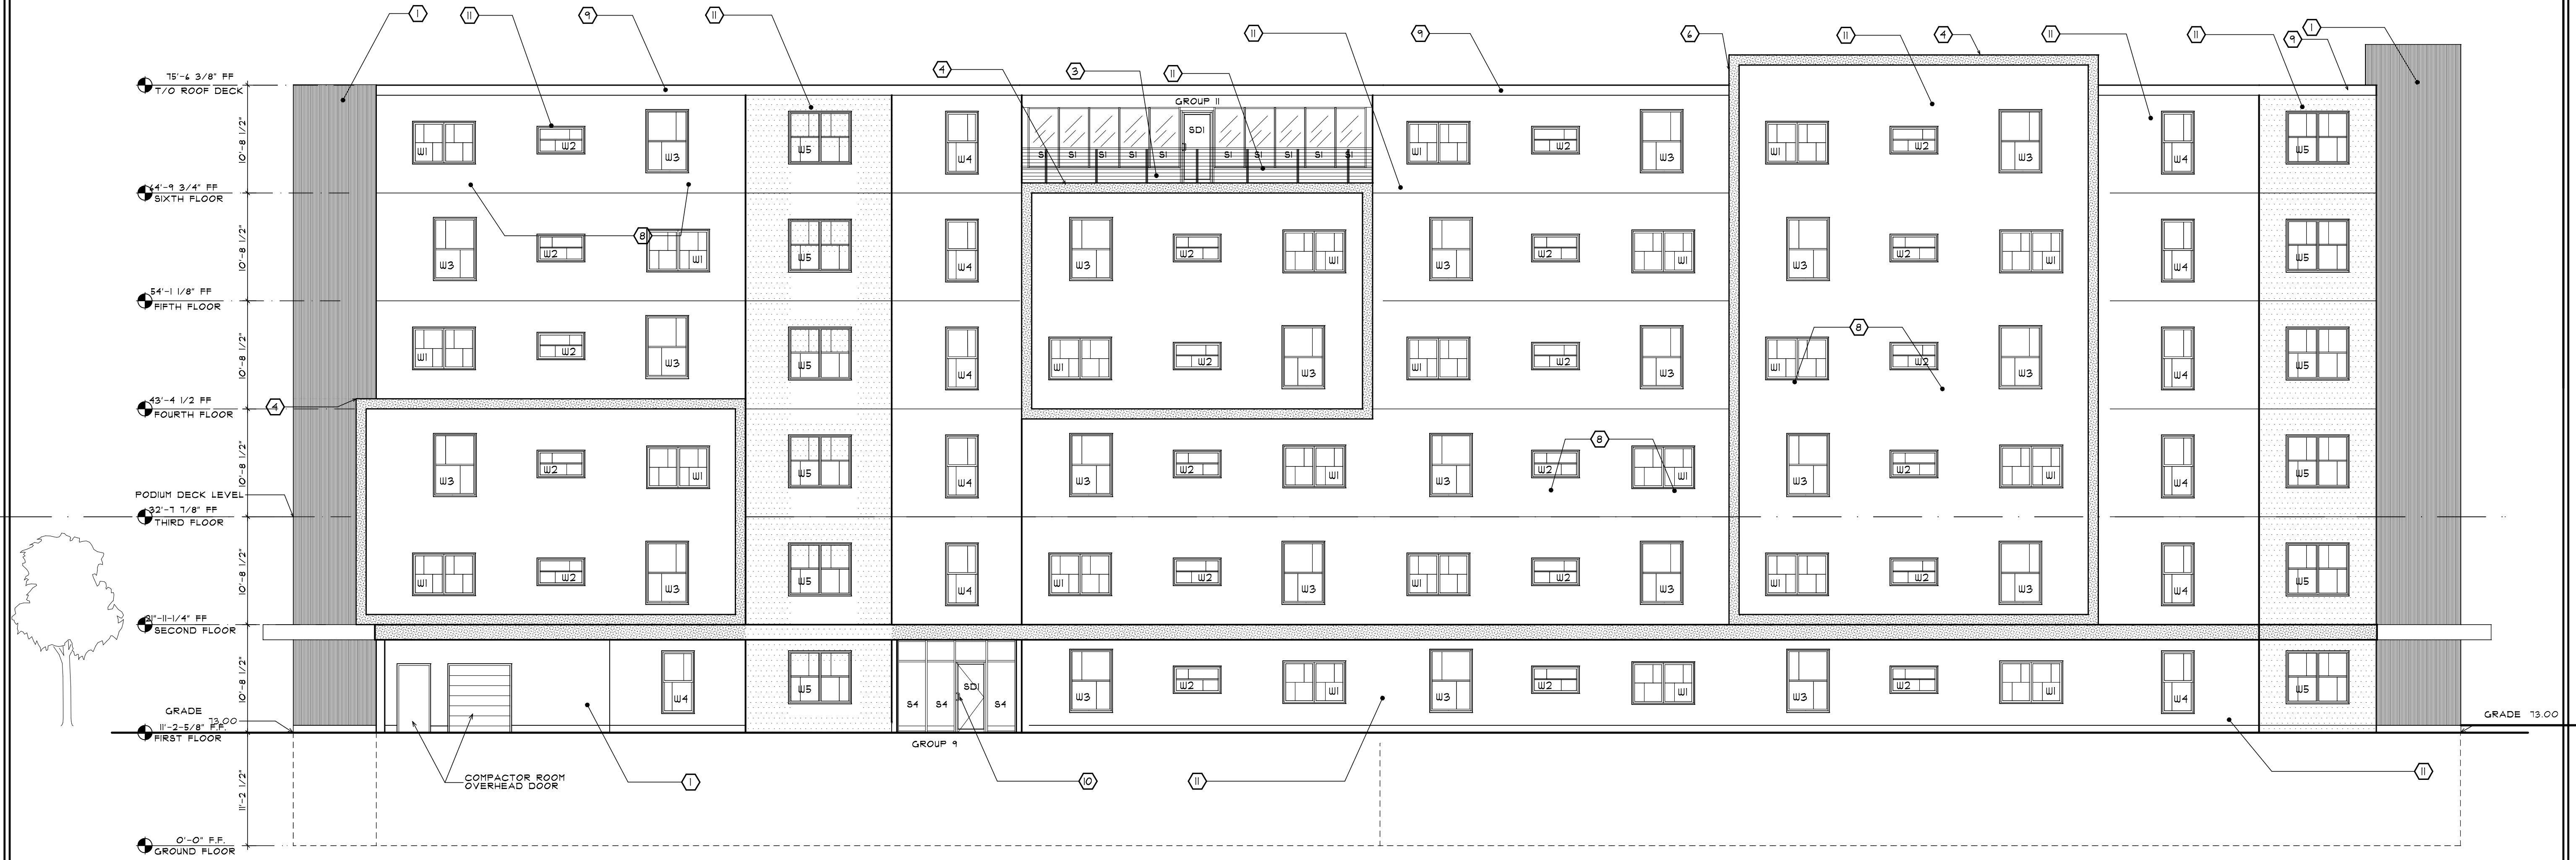

WEST ELEVATION
SCALE 1/8" = 1'-0"

*dimensions take precedence over scale
 *contractor to field verify all conditions and dimensions and is responsible for same
 *contractor shall assume the presence of lead, due to age of building, and shall comply with all applicable regulations and owner's hazmat specialized consultant

 **dave sadowsky, architect, p.c.**
 97 maxon road, petersburgh new york 12138
 "socially conscious design" (518)658-2830
 dave@sadowskyarchitect.com

IDA YARBROUGH HOMES REDEVELOPMENT- Phase2
 P.O.C. - 252 North Pearl St. Albany, NY 12210



WEST ELEVATION - MIDRISE

PROGRESS
 PRINTS -
 NOT FOR
 CONSTRUCTION


DATE: 8/17/2017
 DRAWN BY: SVL
 JOB #: 17-03
 SCALE: AS NOTED
 DRAWING #:
IYM-A2.2

KEY NOTES:

- ① VERTICAL CORRUGATED METAL SIDING SYSTEM
- ② ALUMINUM COMPOSITE PANEL SYSTEM WITH LIGHT GA. METAL FRAMING, TYP.
- ③ ALUMINUM STORE FRONT GLAZING SYSTEM
- ④ PROJECTED BAYS
- ⑤ RETAINING WALL
- ⑥ PARAPET
- ⑦ CONCRETE FOUNDATION WALL
- ⑧ NEW INSULATED MULLED WINDOW, TYP
- ⑨ ALUMINUM FASCIA
- ⑩ STOREFRONT ENTRY / GLAZING SYSTEM
- ⑪ FIBER CEMENT PANEL CLADDING SYSTEM

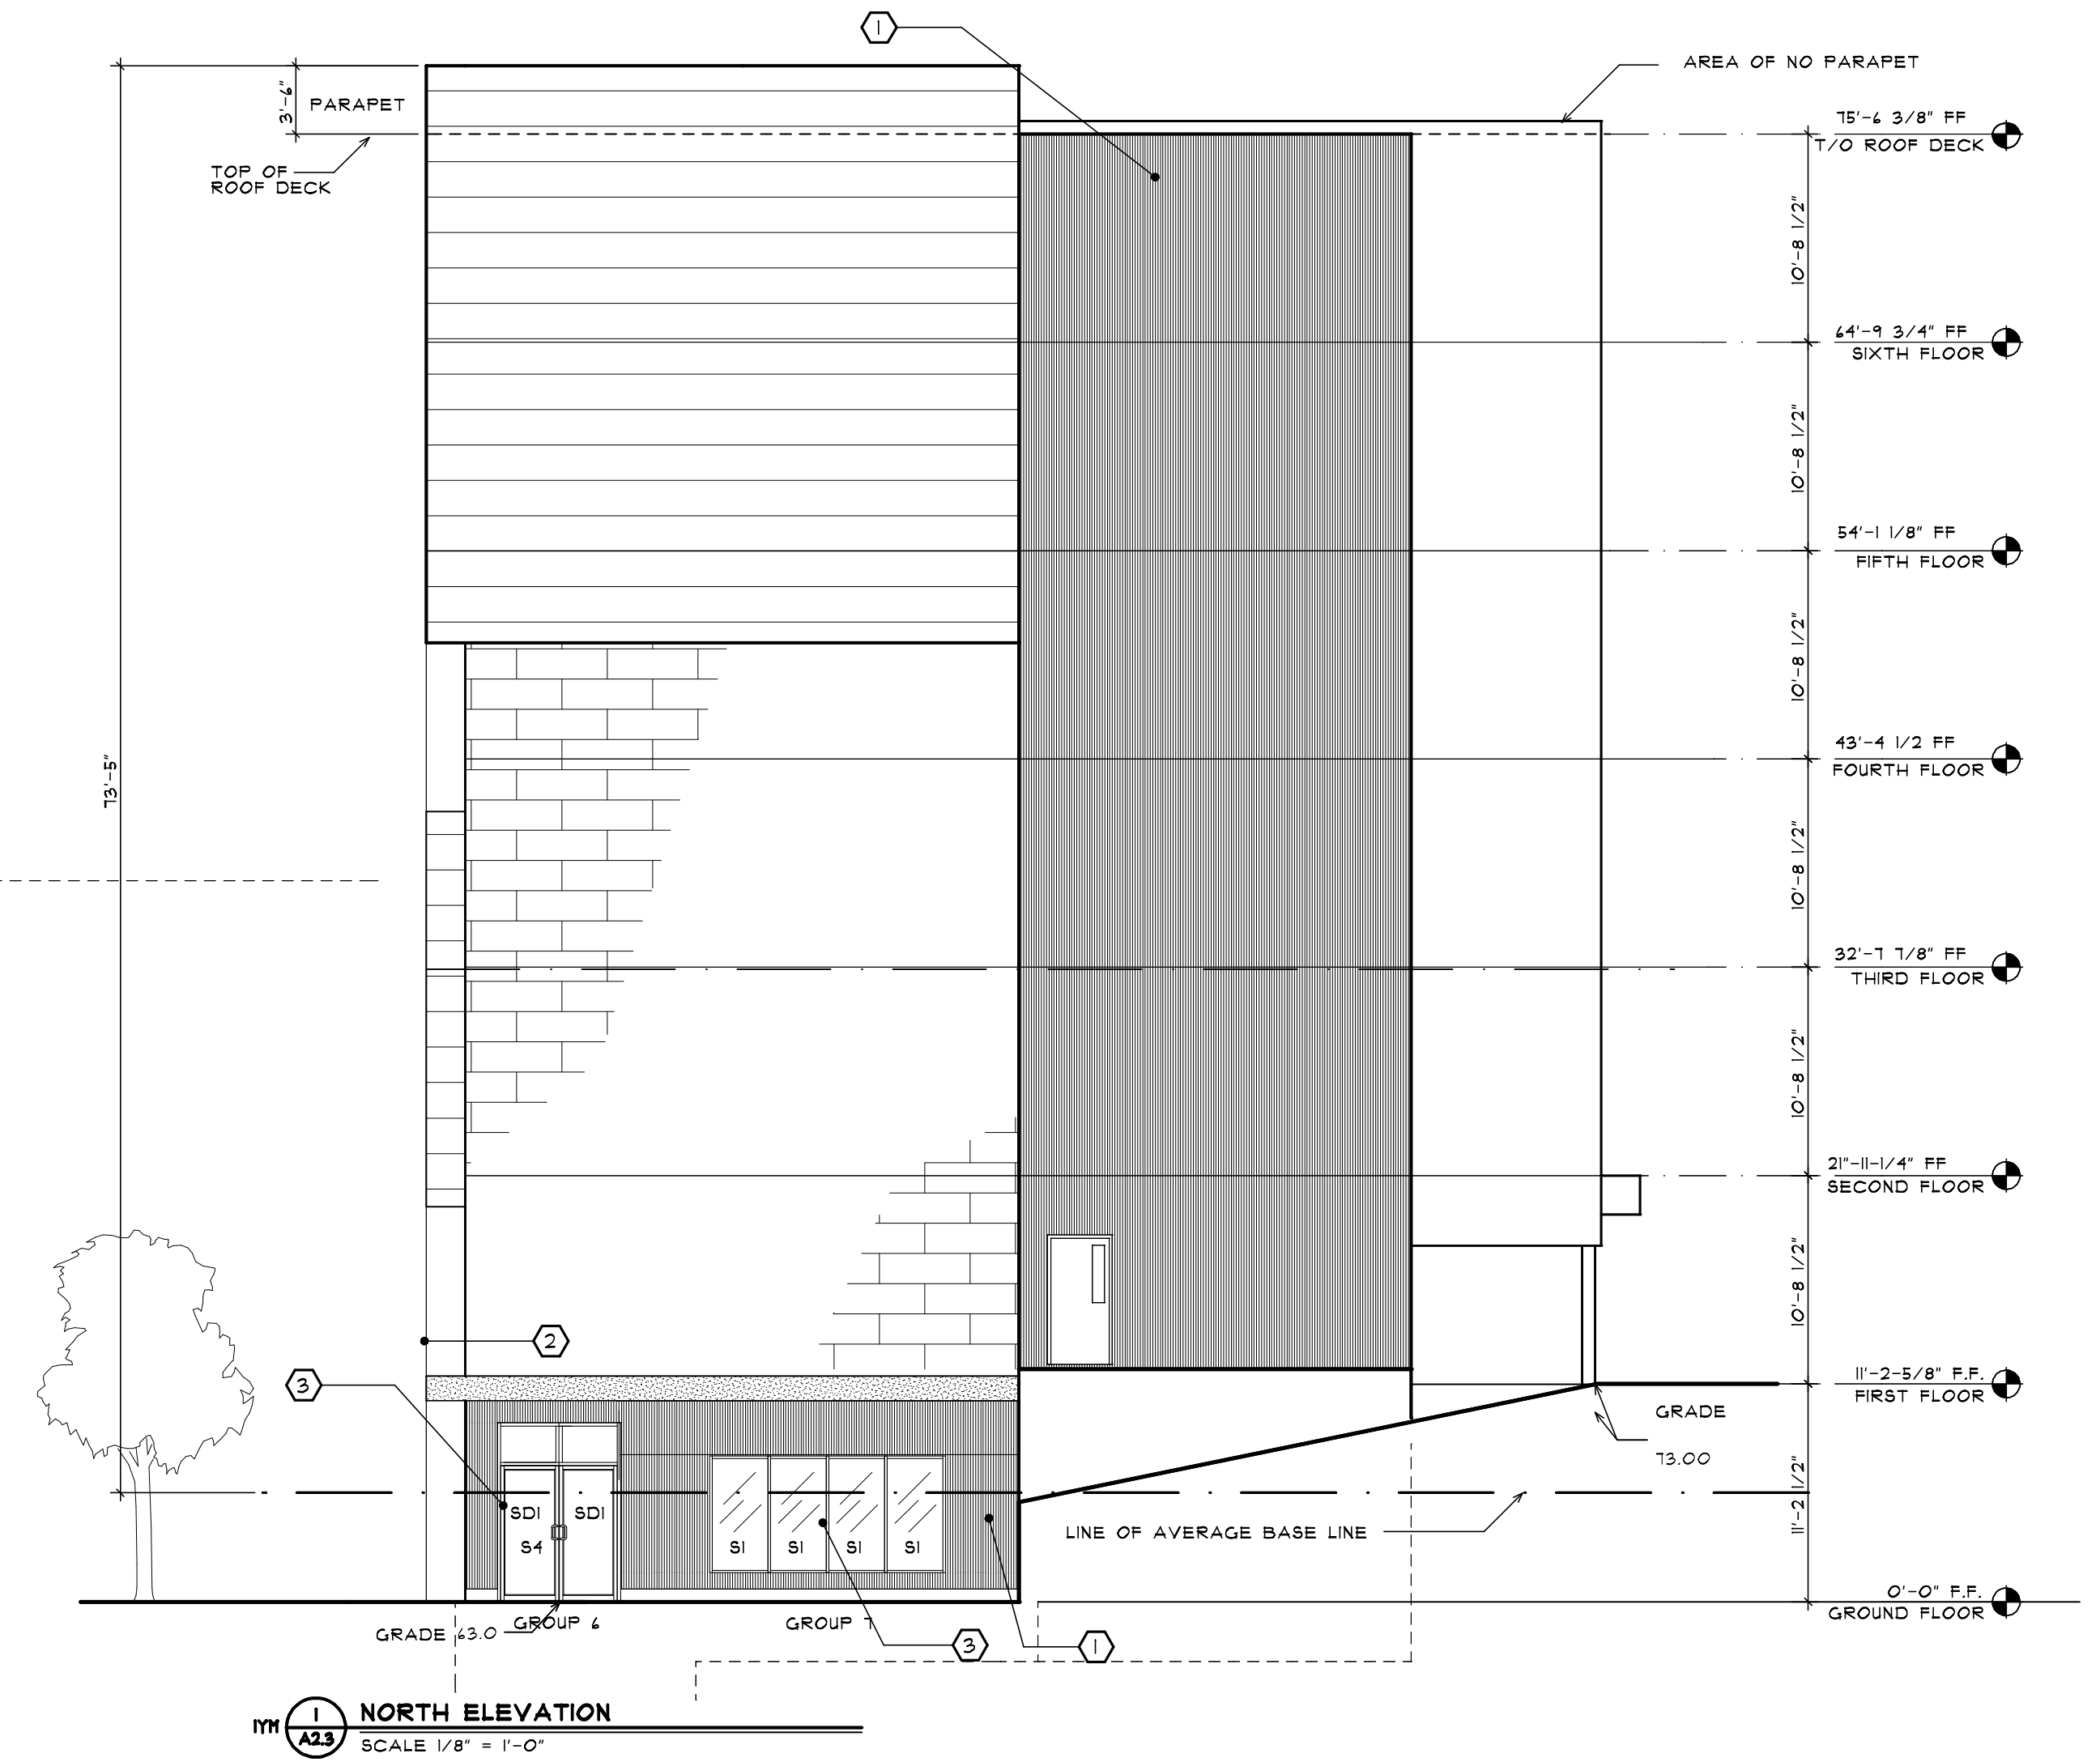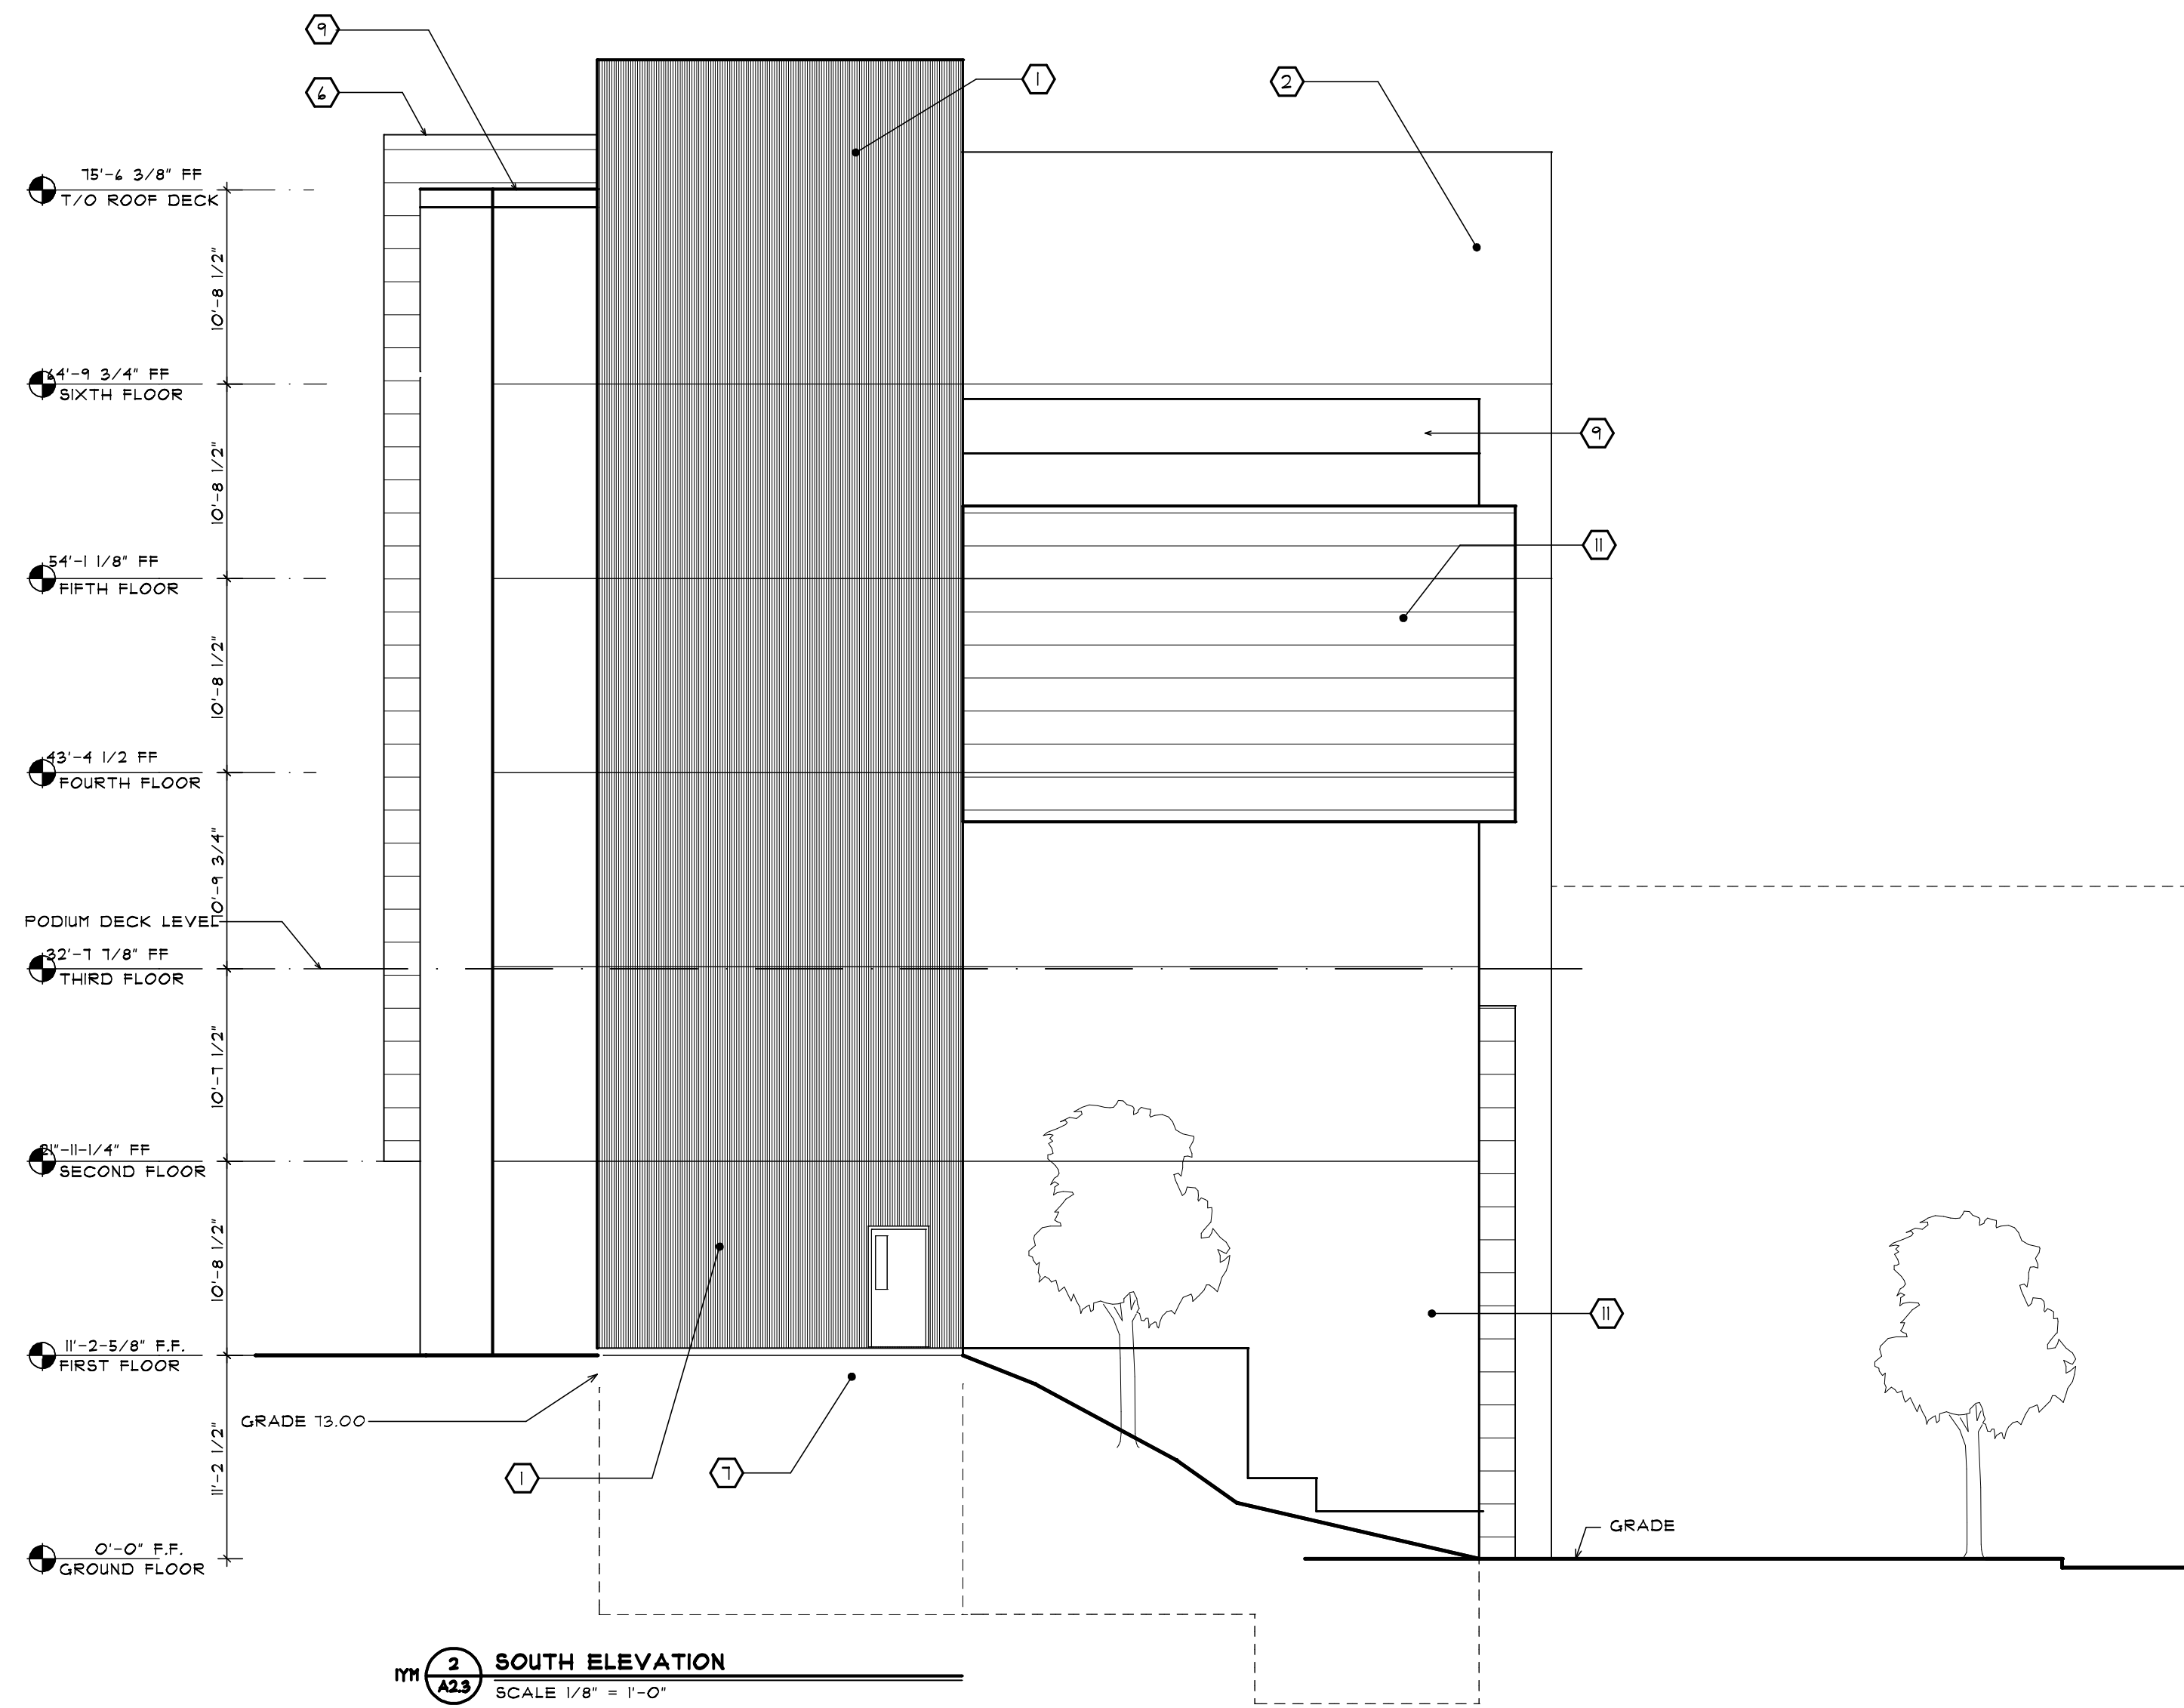

*dimensions take precedence over scale
 *contractor to field verify all conditions and dimensions and is responsible for same
 *contractor shall assume the presence of lead, due to age of building, and shall comply with all applicable regulations and owner's hazmat specialized consultant

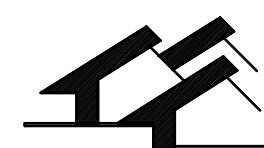

dave sadowsky, architect, p.c.
 97 maxon road, petersburgh new york 12138
 "socially conscious design" (518)658-2830
 dave@sadowskyarchitect.com


IDA YARBROUGH HOMES REDEVELOPMENT- Phase2
 P.O.C. - 252 North Pearl St, Albany, NY 12210

NORTH-SOUTH ELEVATIONS - MIDRISE

IN PROGRESS
 PRINTS FOR
 CONSTRUCTION

DATE: 8/17/2017
 DRAWN BY: PSH
 JOB #: 17-03
 SCALE: AS NOTED
 DRAWING #:


IYM-A2.3

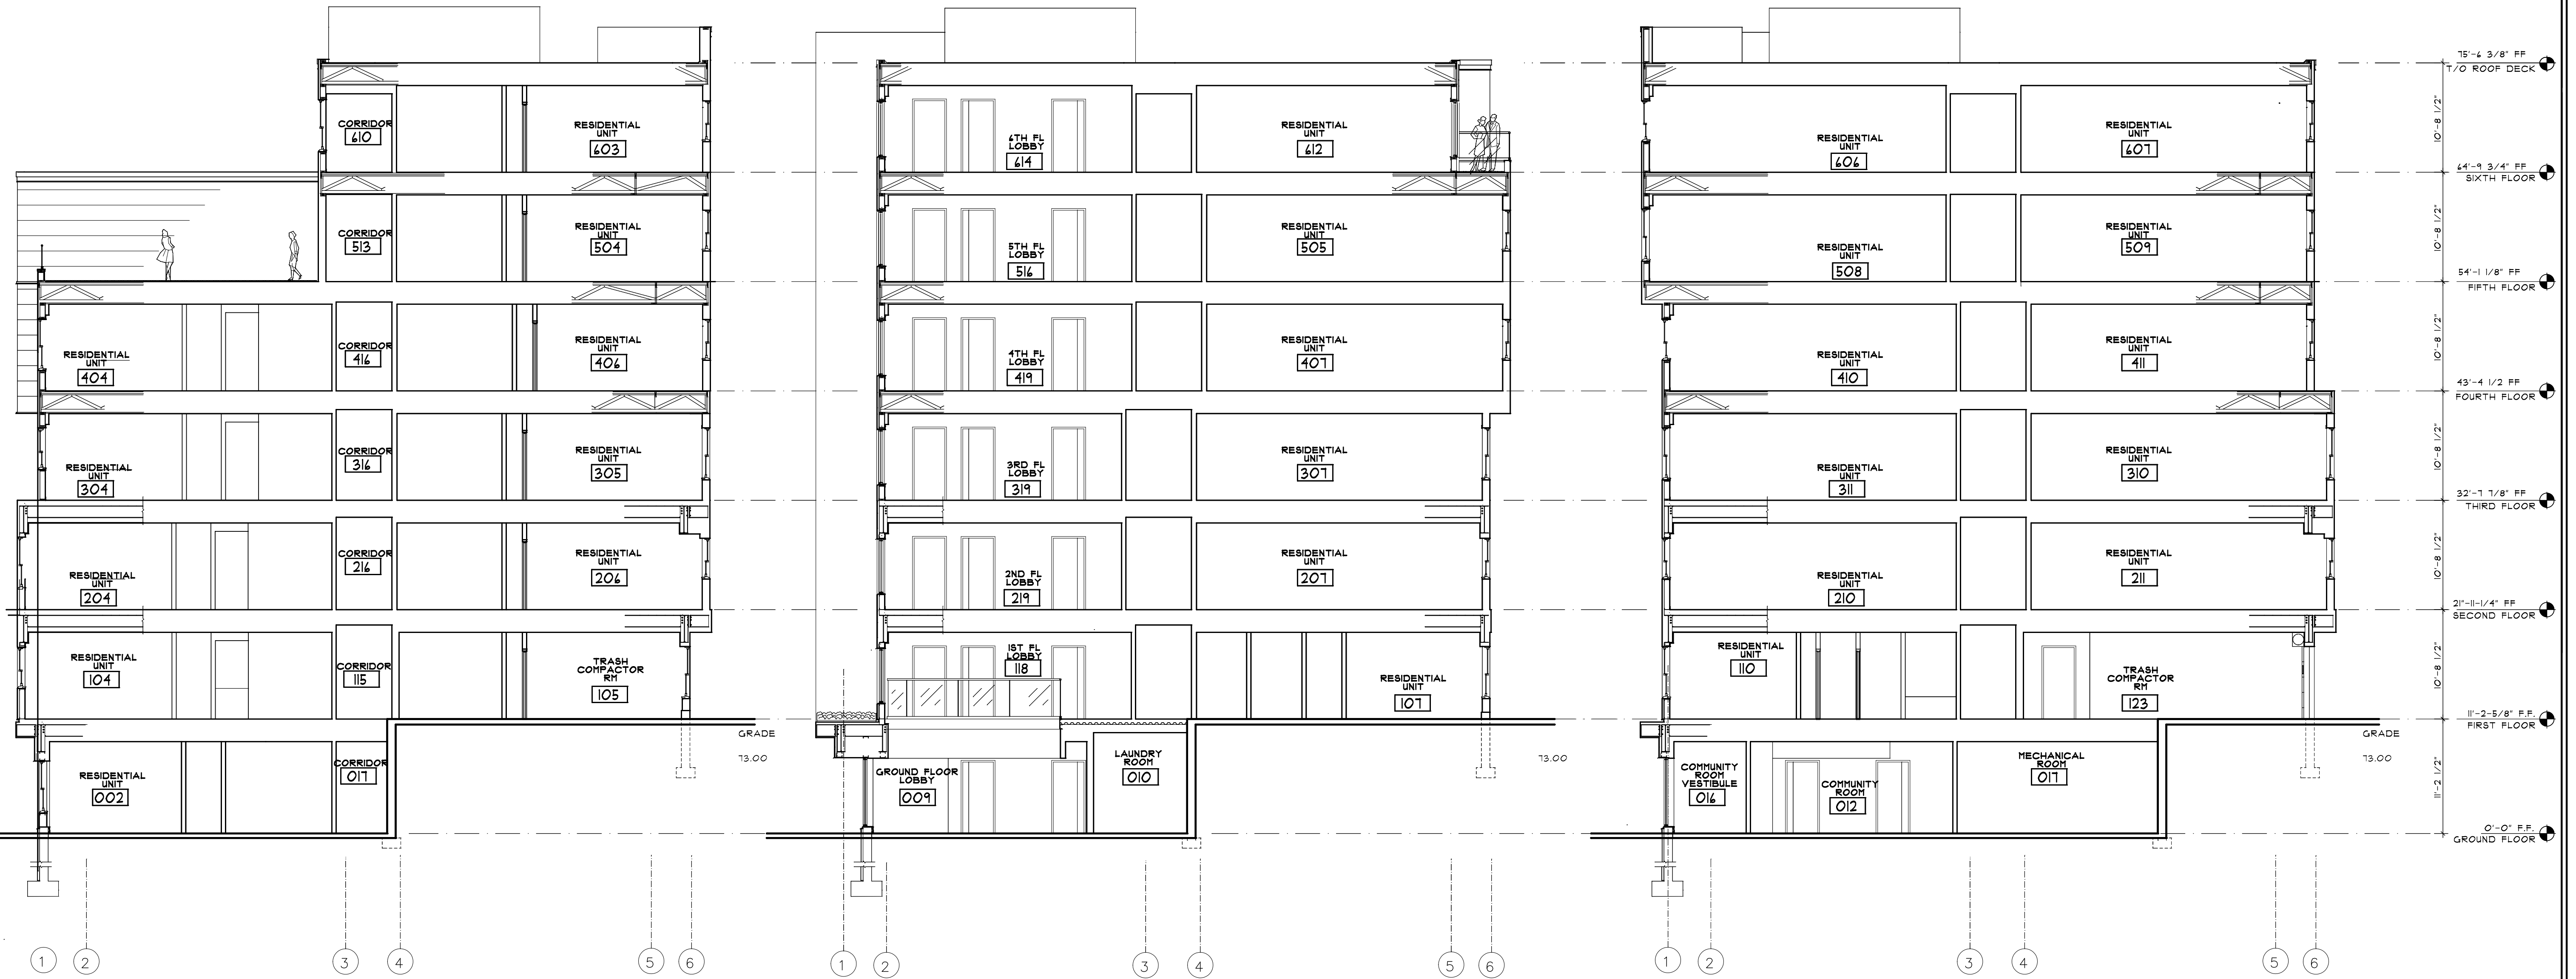

1 TRANSVERSE SECTION
SCALE 1/8" = 1'-0"


2 TRANSVERSE SECTION
SCALE 1/8" = 1'-0"

3 TRANSVERSE SECTION
SCALE 1/8" = 1'-0"

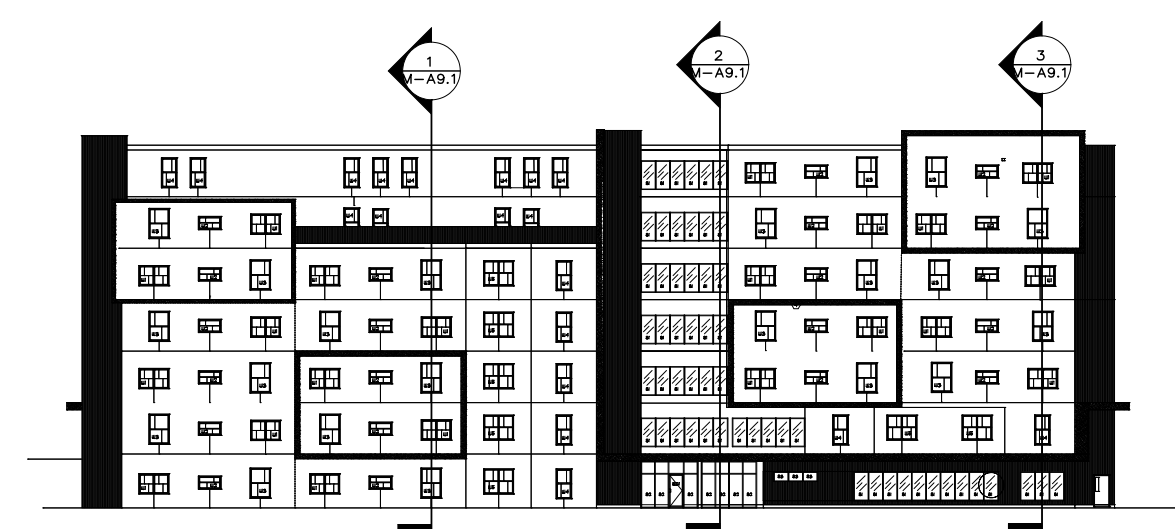

4 BUILDING SECTION KEY

*dimensions take precedence over scale
 *contractor to field verify all conditions and dimensions and is responsible for same
 *contractor shall assume the presence of lead, due to age of building, and shall comply with all applicable regulations and owner's hazmat specialized consultant

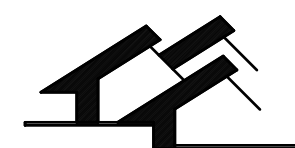 **dave sadowsky, architect, p.c.**
 97 maxon road, petersburgh new york 12138
 "socially conscious design" (518)658-2830
 dave@sadowskyarchitect.com

IDA YARBROUGH HOMES REDEVELOPMENT- Phase2
 P.O.C. - 252 North Pearl St, Albany, NY 12210

TRANSVERSE BUILDING SECTIONS


PROGRESS
 PRINTS
 NOT FOR
 CONSTRUCTION

DATE: 8/29/2017
 DRAWN BY: PSH
 JOB #: 17-03
 SCALE:
 DRAWING #:
M-A9.1


KEYED NOTES

- T.F.W. = TOP OF FOUNDATION WALL
- G.F.E. = GARDEN FLOOR ELEVATION
- 1 EPDM ROOF PITCHED TO ROOF DRAIN, TYPICAL
- 2 NOT USED
- 3 AZEK CORNER TRIM
- 4 PREFINISHED FIBER CEMENT HORIZONTAL SIDING
- 5 CORRUGATED STEEL SIDING, AS HATCHED
- 6 4x4 FIBER CEMENT PANELS W/ REGLETED REVEALS, AS HATCHED
- 7 NEW CANOPY CONSTRUCTION
- 8 PROJECTED BAY WITH PREFINISHED CORRUGATED STEEL SIDING, AS HATCHED, TYPICAL
- 9 SIDING FURRED OUT AS SHOWN
- 10 NEW WINDOW, TYPICAL
- 11 PITCHED EPDM ROOF, TYPICAL
- 12 INSULATED ENTRY DOOR, TYPICAL
- 13 EXPOSED CONCRETE FOUNDATION WITH ANTI-GRAFFITI COATING, TYPICAL
- 14 NOT USED
- 15 PLANTER TERRACE


- 16 NOT USED
- 17 PARAPET EXTENDS BEYOND FLAT EPDM ROOF TO CONCEAL MECH. EQUIPMENT
- 18 STEEL UTILITY DOOR
- 19 RECESSED FIBER CEMENT PANELS AT WINDOW/ DOOR INFILL LOCATIONS, TYPICAL
- 20 OVERFLOW ROOF DRAIN OUTLET
- 21 NOT USED
- 22 RECESSED KNOX BOX
- 23 HOSE BIB
- 24 GAS METERS
- 25 ELECTRIC METERS
- 26 WALL PACK, 10'-0" ABOVE FINISH GRADE
- 27 NOT USED
- 28 FIBERGLASS SHINGLE ROOF
- 29 STEPPED FOOTING - ADJUST LOCATION AS REQUIRED TO MAINTAIN B/O FTG. AT MIN 4'-0" BELOW GRADE.

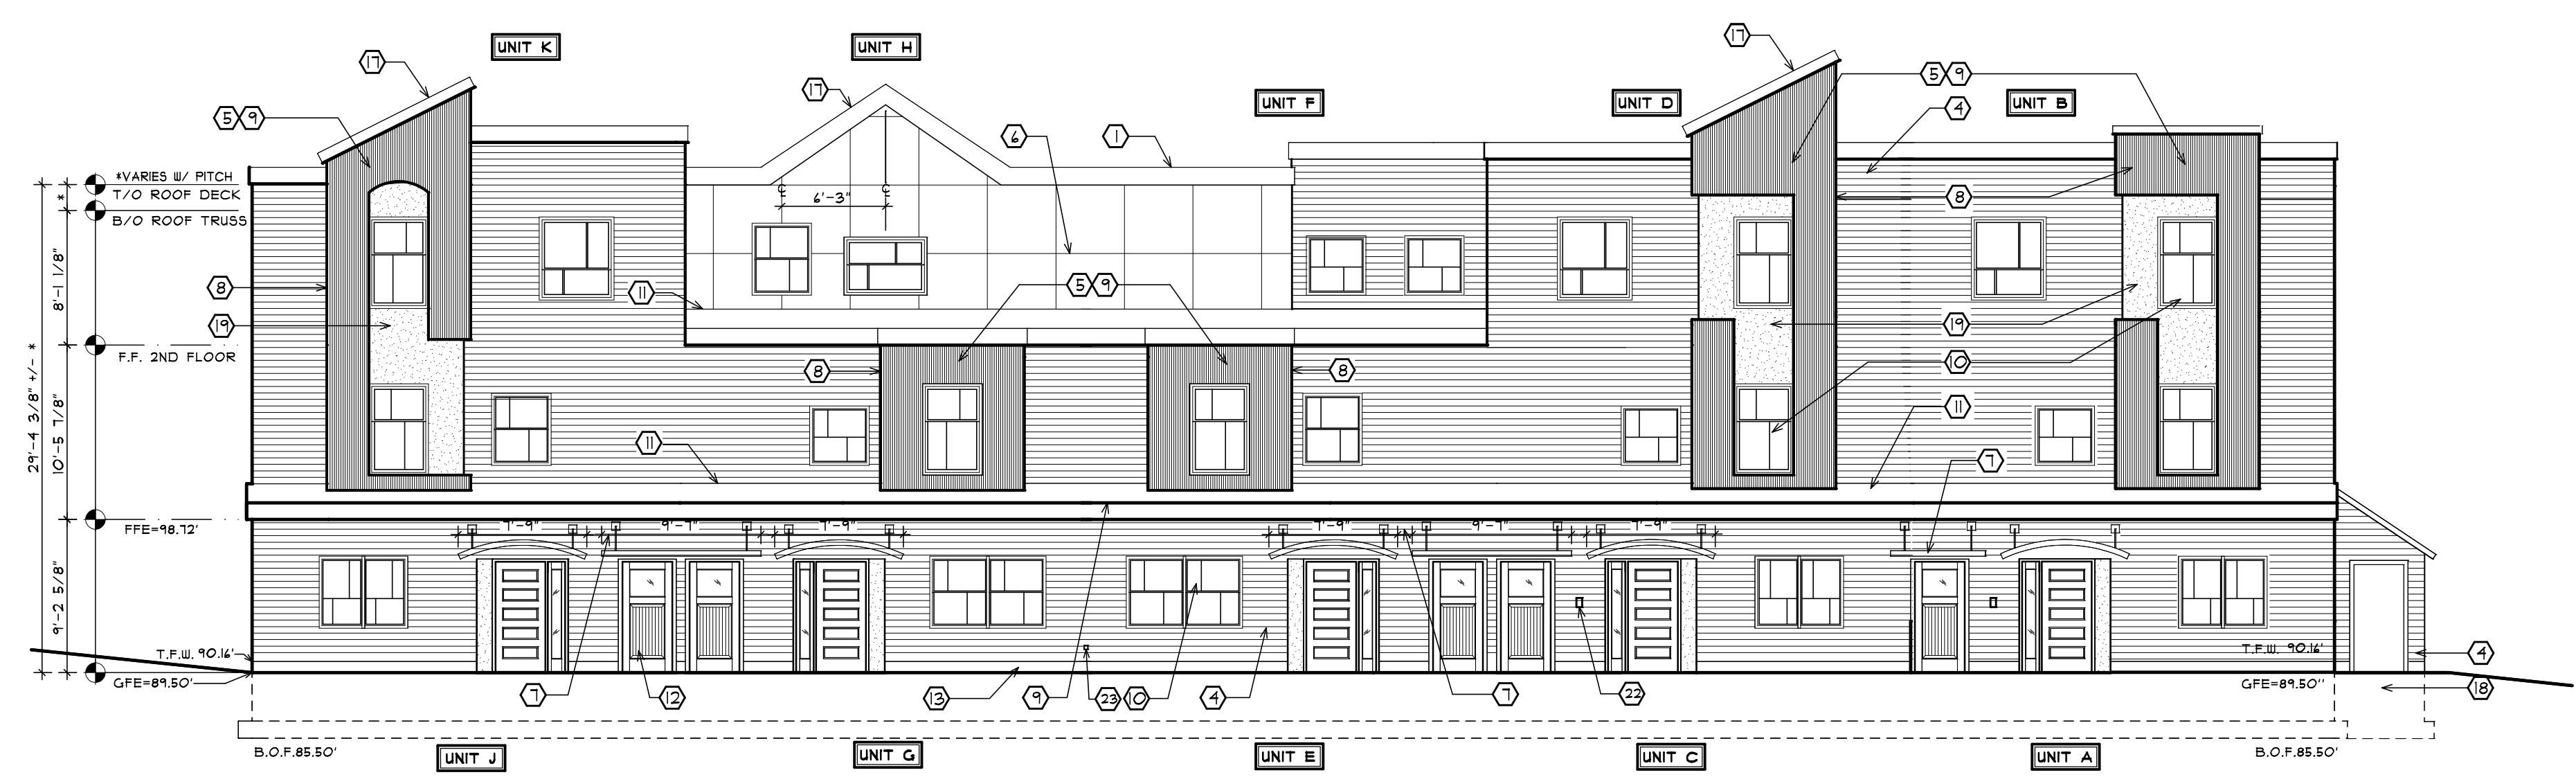


3 BUILDING 2 - EAST ELEVATION
SCALE 1/8" = 1'-0"

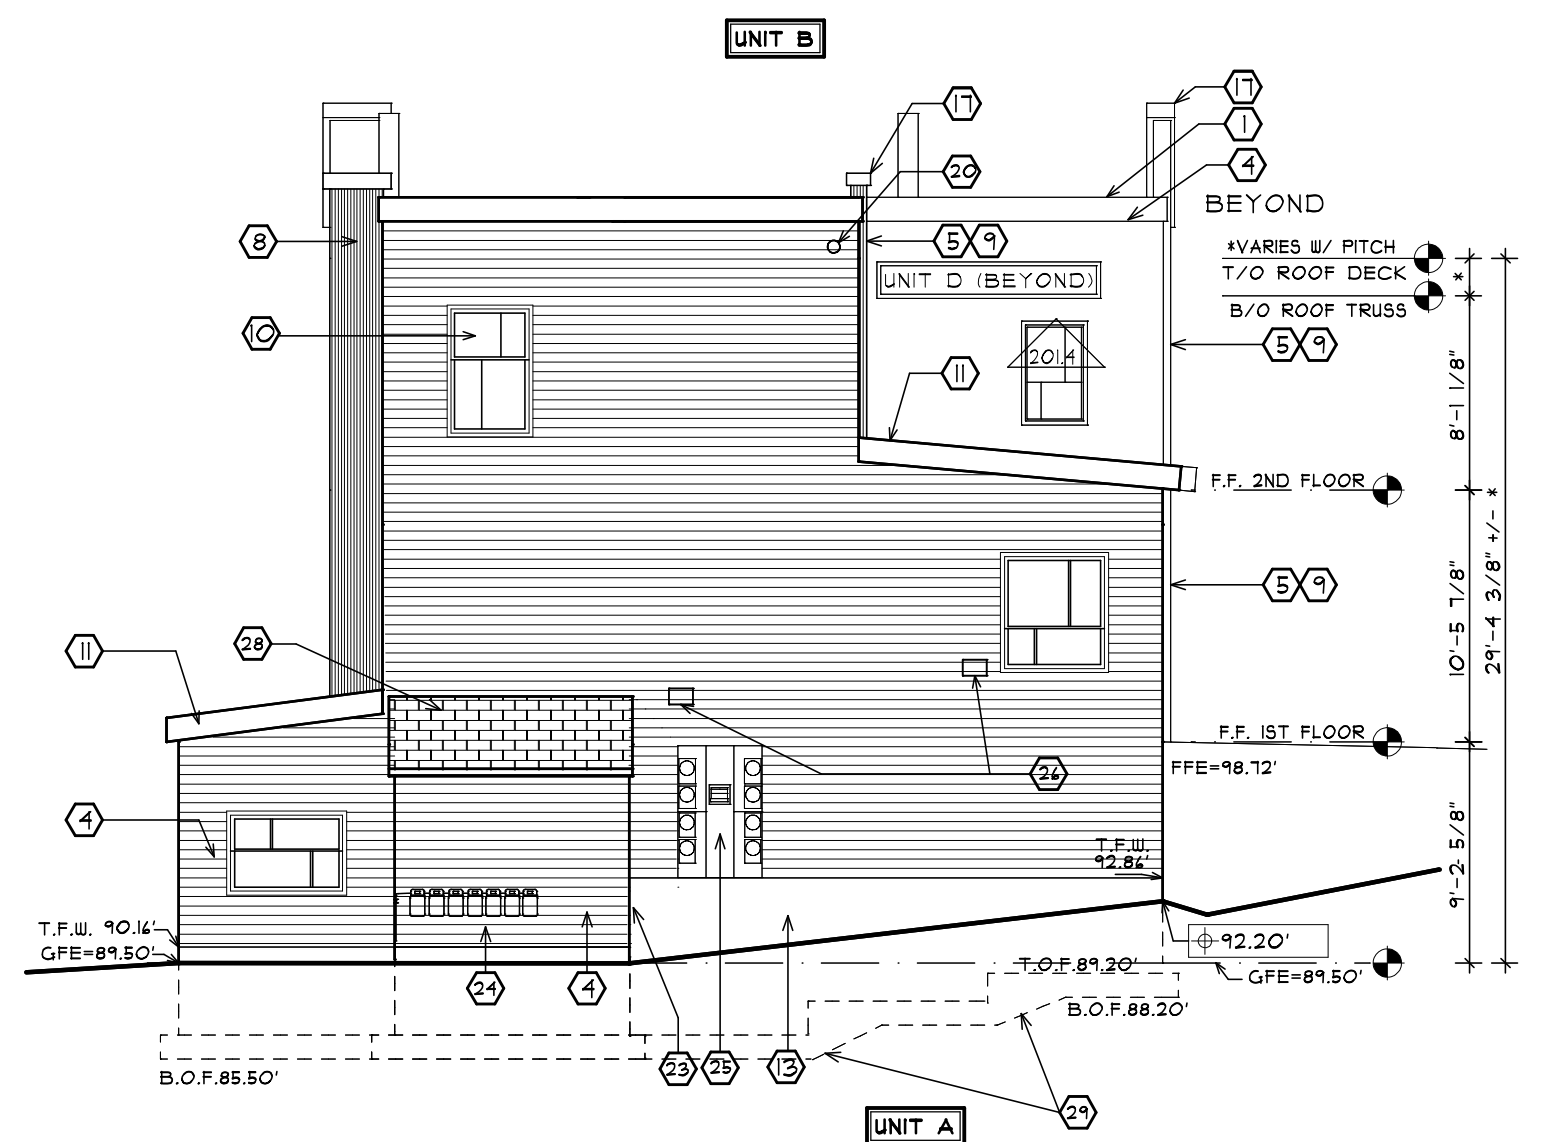

4 BUILDING 2 - NORTH ELEVATION
SCALE 1/8" = 1'-0"

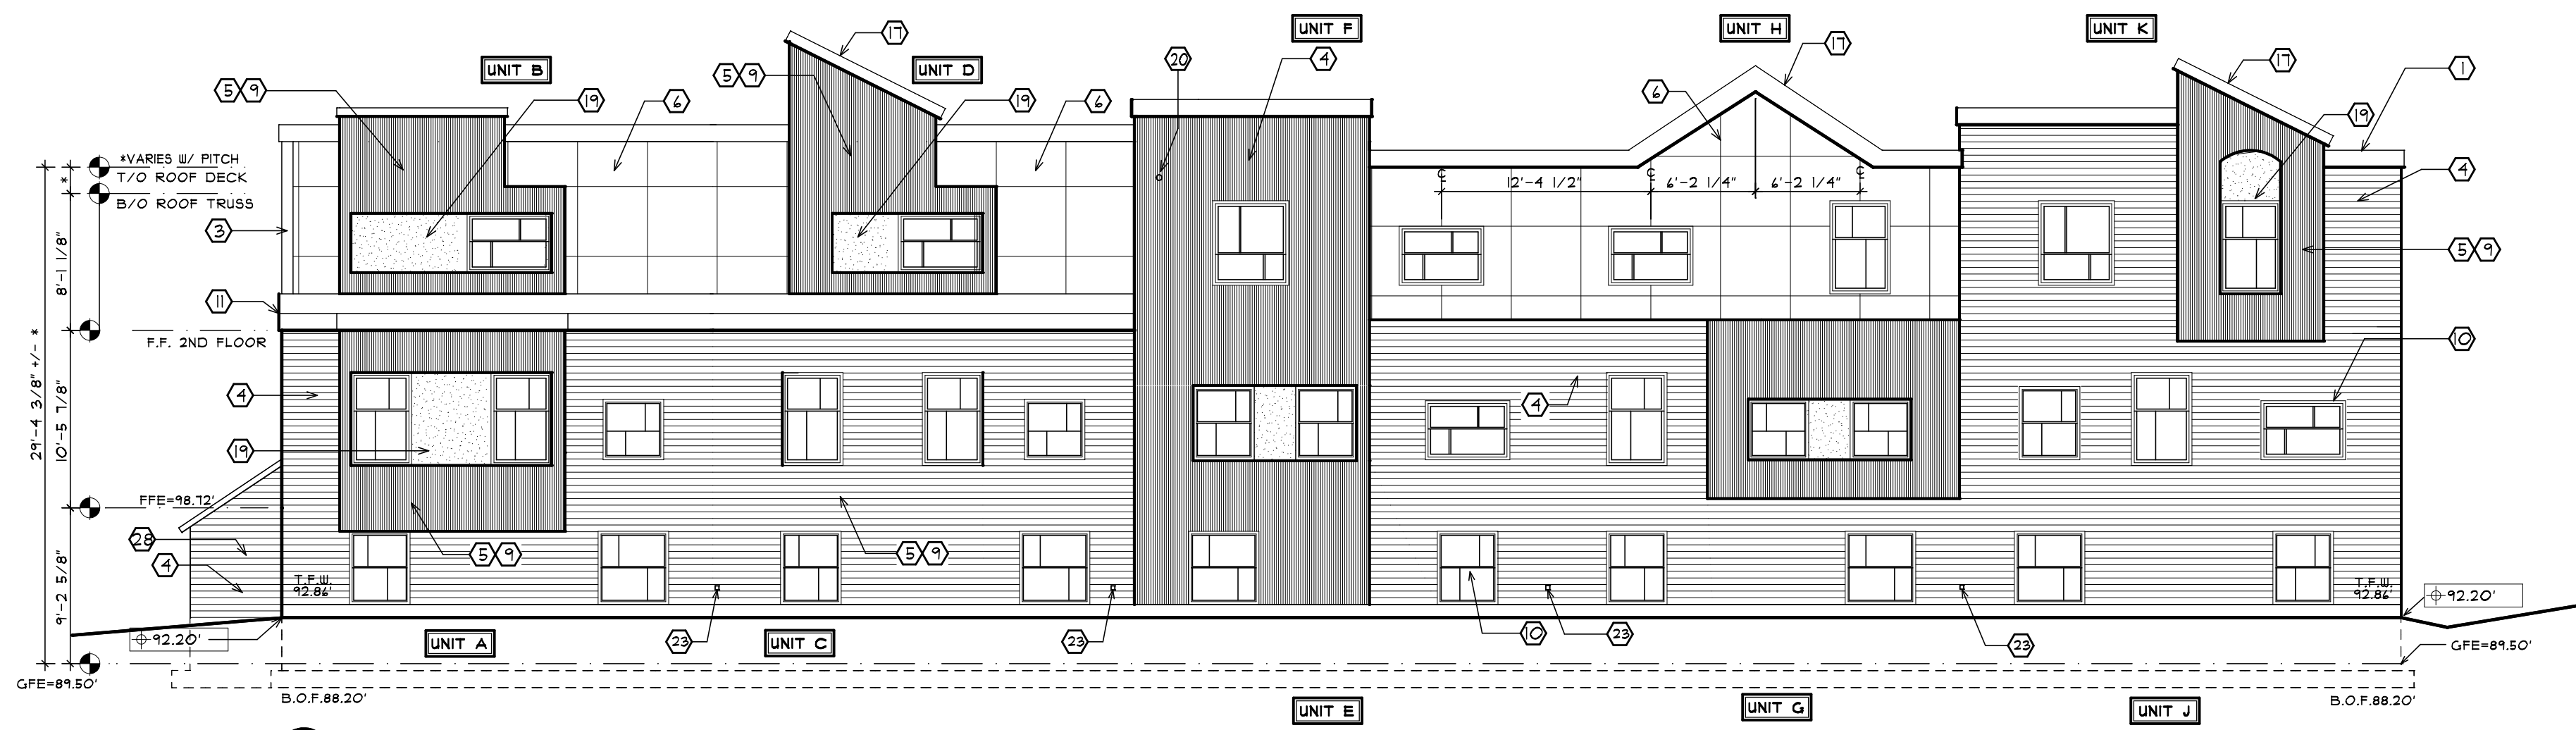


1 BUILDING 2 - WEST ELEVATION
SCALE 1/8" = 1'-0"

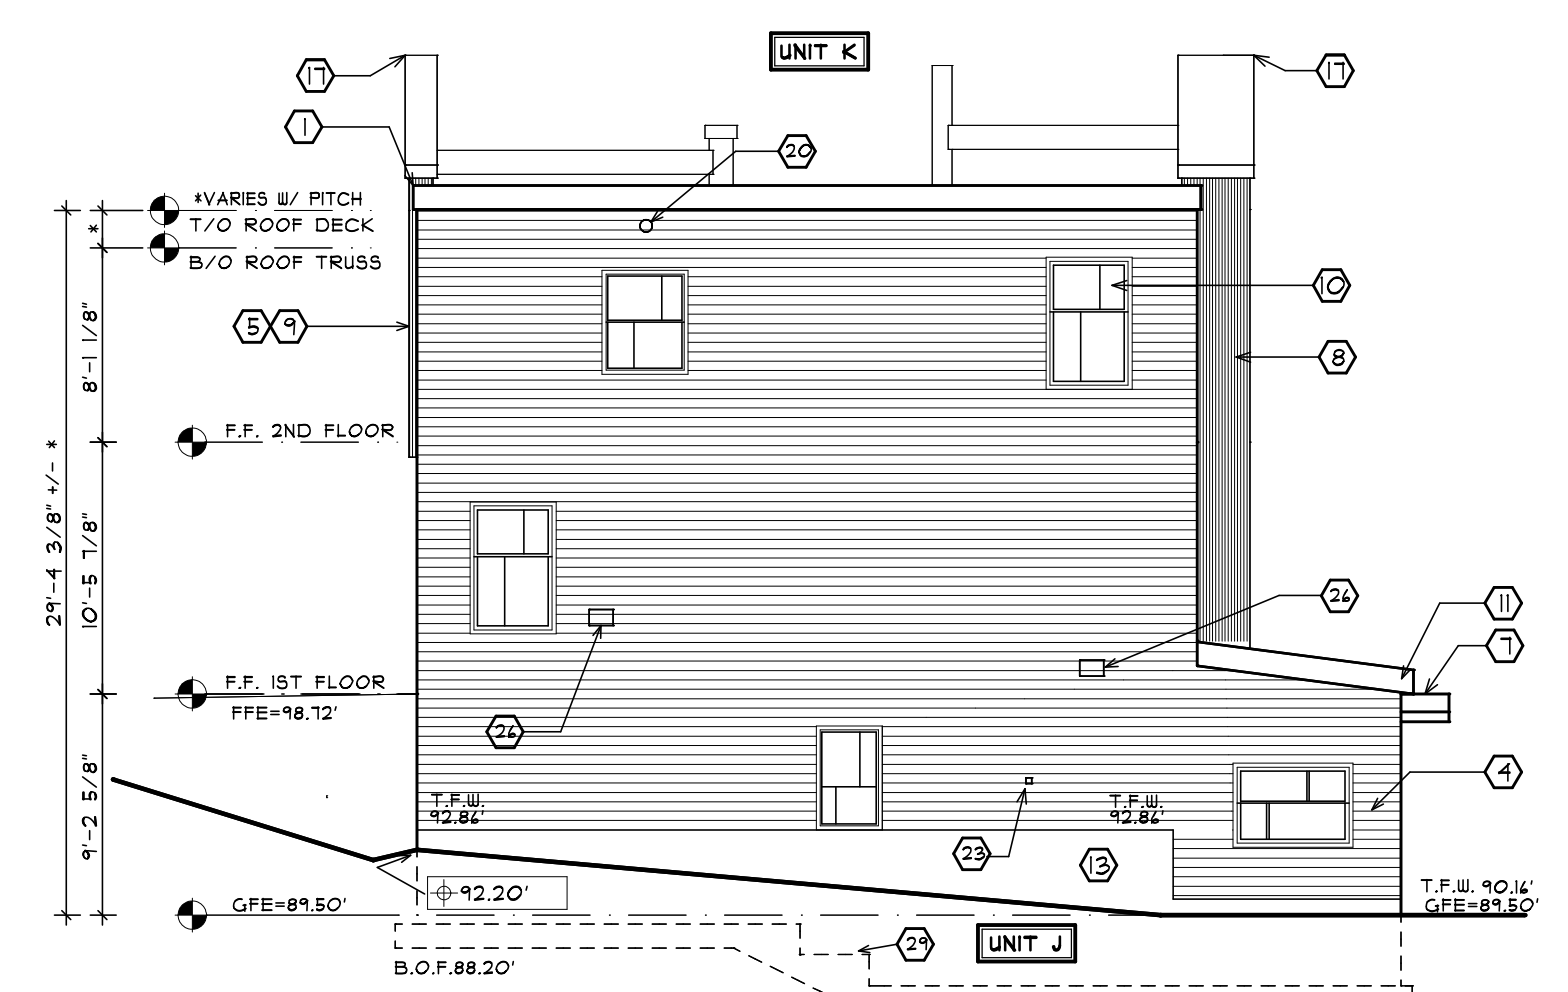

2 BUILDING 2 - SOUTH ELEVATION
SCALE 1/8" = 1'-0"

*dimensions take precedence over scale
 *contractor to field verify all conditions and dimensions and is responsible for same
 *contractor shall assume the presence of lead, due to age of building, and shall comply with all applicable regulations and owner's hazmat specialized consultant

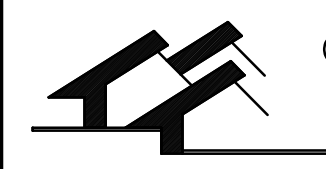

dave sadowsky, architect, p.c.
 97 maxon road, petersburgh new york 12138
 "socially conscious design" (518)658-2830
 dave@sadowskyarchitect.com

IDA YARBROUGH HOMES REDEVELOPMENT- Phase2
 P.O.C. - 252 North Pearl St, Albany, NY 12210

IY BUILDING 2 ELEVATIONS

PROGRESS
 BRINGS - I
 NOT FOR
 CONSTRUCTION

DATE: 8/28/2011
 DRAWN BY: psh/svl
 JOB #: 17-03
 SCALE: AS NOTED
 DRAWING #:

IY2-A2