


2 PROPOSED PLAN - CONVENIENCE STORE
 A1 SCALE: 1/4" = 1'-0"

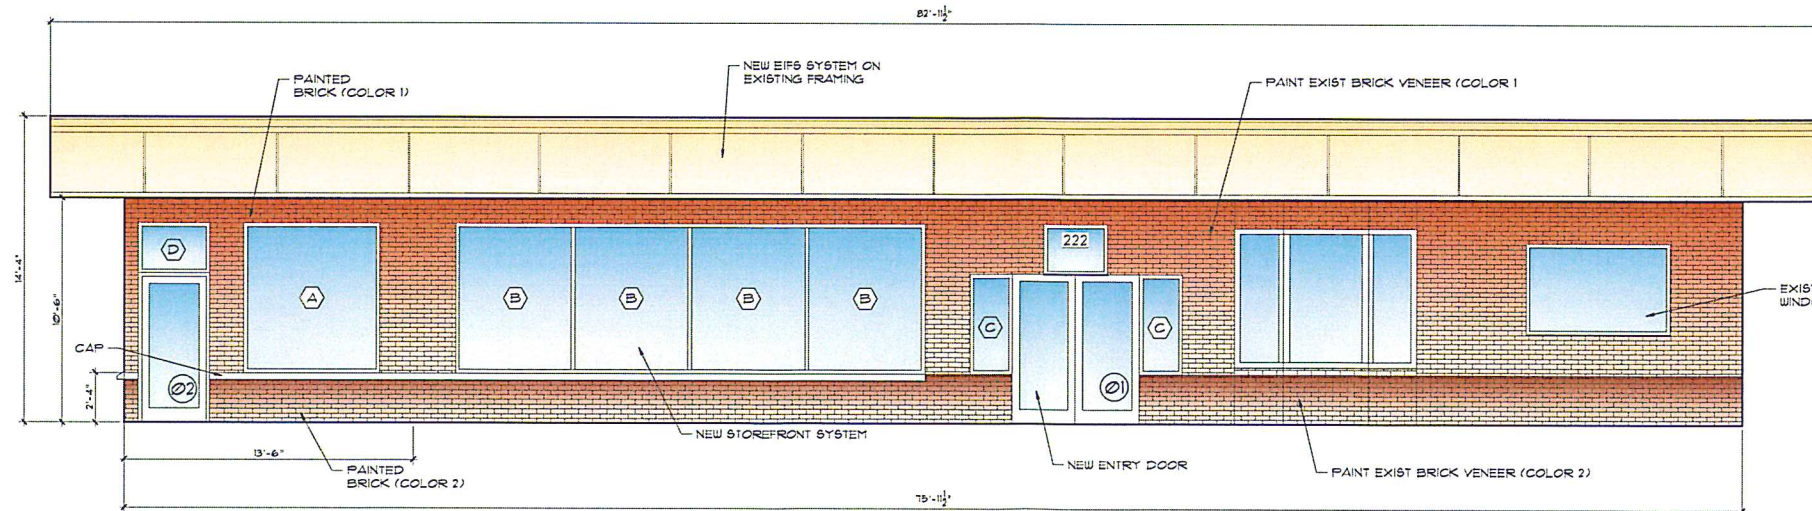


2 PROPOSED WEST ELEVATION - CONVENIENCE STORE
 A1 SCALE: 1/4" = 1'-0"

DATE: 05/03/18
 TIME: 10:05:33 AM
 PROJECT: 181 West Main Street, Center County
 DRAWN BY: [blank]
 CHECKED BY: [blank]
 SCALE: AS NOTED
 SHEET: A1


DATE: 05/03/18
 TIME: 10:05:33 AM
 PROJECT: 181 West Main Street, Center County
 DRAWN BY: [blank]
 CHECKED BY: [blank]
 SCALE: AS NOTED
 SHEET: A1

FIRST FLOOR PLAN
 & FRONT ELEVATION

HARRIS A. SANDERS
 ARCHITECTS, P.C.
 252 WASHINGTON AVENUE, ALBANY, NEW YORK 12210
 CONVENIENCE STORE W/ GAS PUMPS
 222 SOUTH PEARL STREET
 ALBANY, NEW YORK

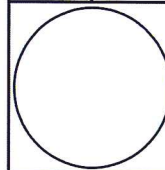


SHEET NO.
 A1

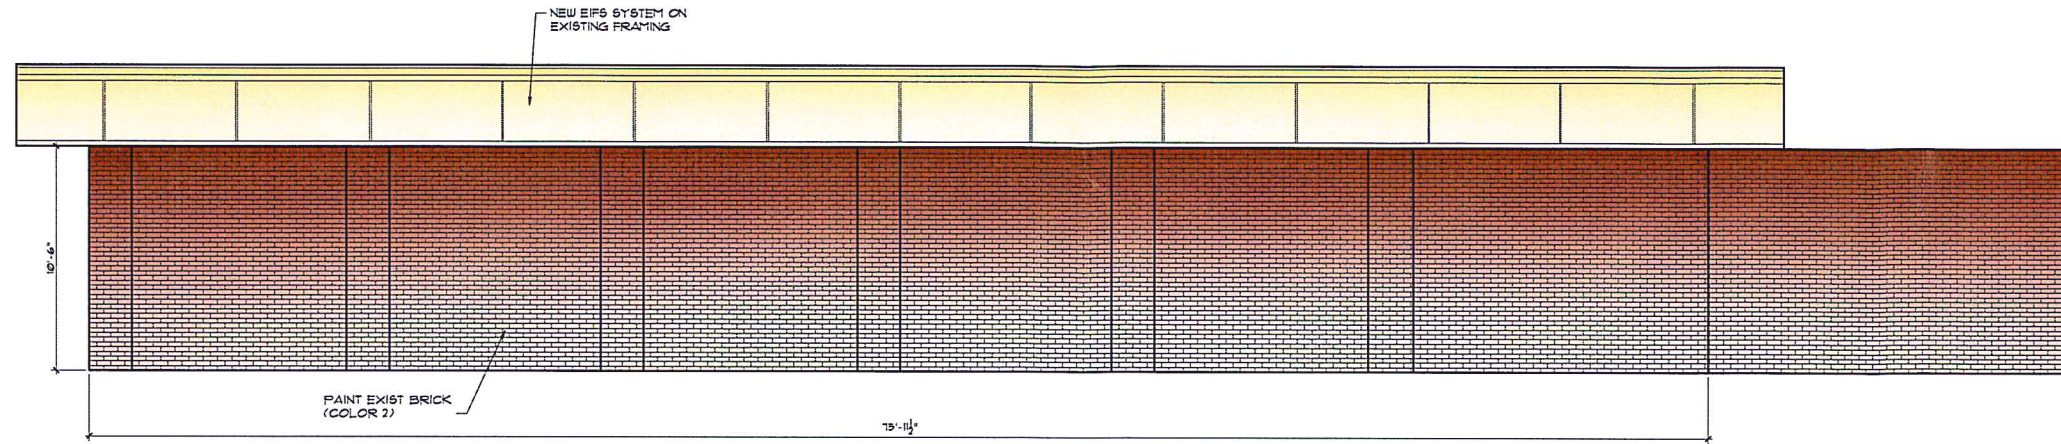


1
A2 PROPOSED EAST ELEVATION - CONVENIENCE STORE
SCALE: 1/4" = 1'-0"

21' x 32'

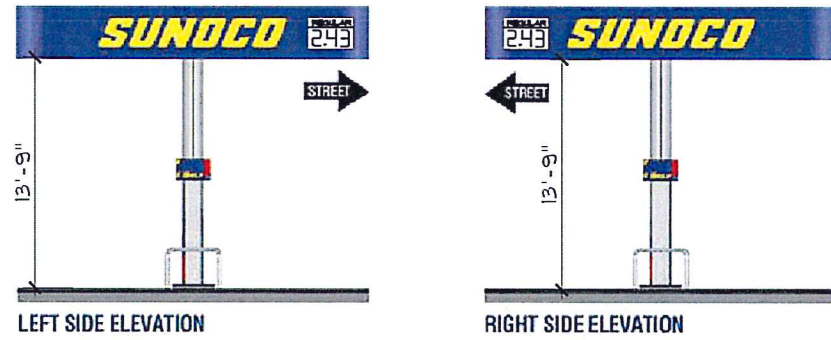


LEFT SIDE ELEVATION

RIGHT SIDE ELEVATION

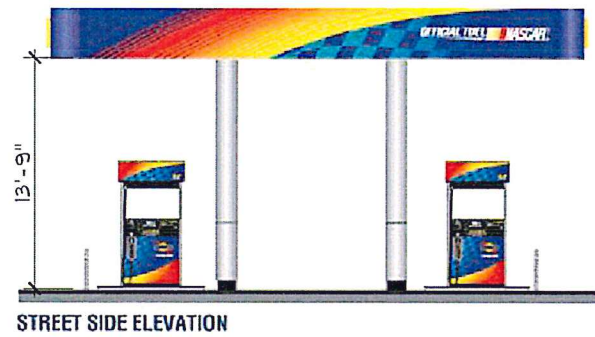


STREET SIDE ELEVATION

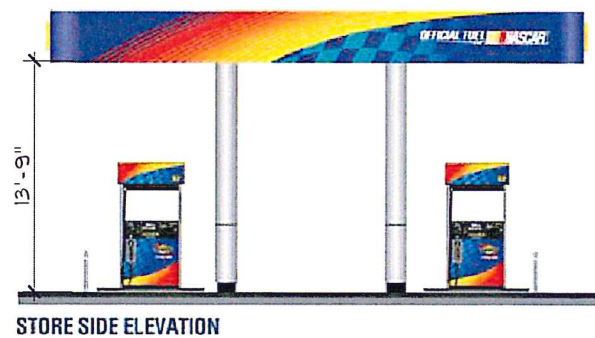


STORE SIDE ELEVATION

2
A2 PROPOSED GAS STATION ELEVATIONS
NOT TO SCALE

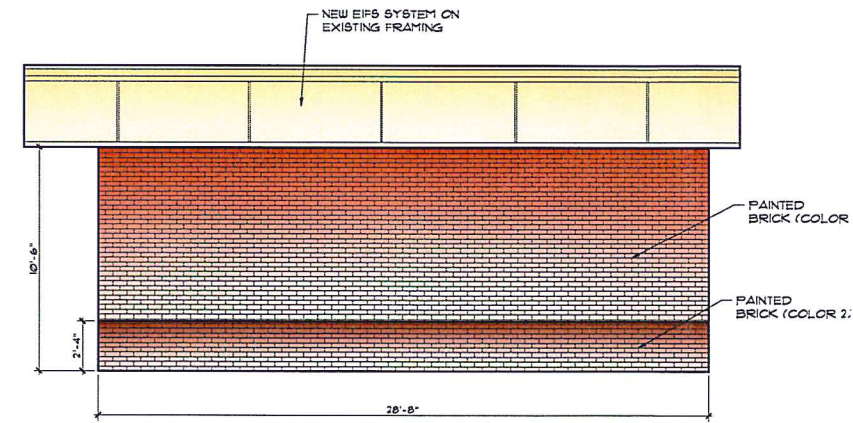

3
A2 PROPOSED NORTH ELEVATION - CONVENIENCE STORE
SCALE: 1/4" = 1'-0"

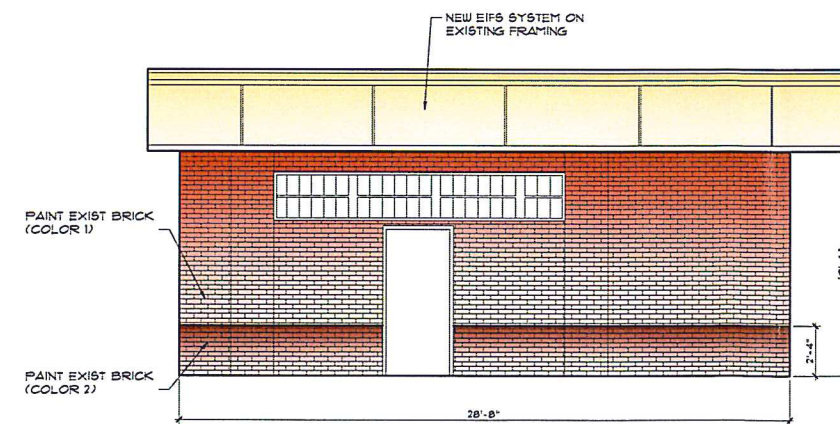

4
A2 PROPOSED SOUTH ELEVATION - CONVENIENCE STORE
SCALE: 1/4" = 1'-0"


STORE ELEVATIONS &
CANOPY ELEVATIONS

DATE: 05/03/19 10:08:22 AM
BY: HARRIS A. SANDERS, P.C.

DATE: 05/03/19
BY: HARRIS A. SANDERS, P.C.

PROJECT NO.
DESIGNED BY
DRAWN BY
CHECKED BY
SCALE: AS NOTED
NOTES

HARRIS A. SANDERS
ARCHITECTS, P.C.
252 WASHINGTON AVENUE, ALBANY, NEW YORK 12210
CONVENIENCE STORE W/ GAS PUMPS
222 SOUTH PEARL STREET
ALBANY, NEW YORK

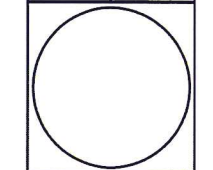

SHEET NO.
A2