

Razak

Razak Associates

Architecture
Interiors
Planning
Engineering
Landscape
Surveying

2060 Nine Mile Point Road Suite 300 Penfield New York 14526-1749 Ph 585.388.6710 Fax 585.388.6712 www.razak.net

ENGINEER	
ENGINEER	
SEALS	

	NO.	DATE	DESCRIPTION
	01	02/12/2021	PERMIT DRAWINGS
		02/24/2021	CONSTRUCTION DOCUMENTS
	02	04/16/2021	IB-004 - CONFORMED SET
S			
REVISIONS			
ISI			
EV			
2			

IT IS A VIOLATION OF LAW FOR ANY PERSON, UNLESS
ACTING UNDER THE DIRECTION OF A LICENSED
ARCHITECT TO ALTER ANY ITEM ON THIS DOCUMENT
IN ANY WAY. ANY LICENSEE WHO ALTERS THIS
DOCUMENT IS REQUIRED BY LAW TO AFFIX HIS OR
HER SEAL AND THE NOTATION "ALTERED BY"
FOLLOWED BY HIS OR HER SIGNATURE AND A
SPECIFIC DESCRIPTION OF ALTERATIONS.



1211 WESTERN AVE. APTS.

1211 Western Avenue Albany, NY

OVERALL FIRST FLOOR PLAN


PROJECT NO: 20090

SCALE: AS NOTED DRAWING NO:

DRAWN BY: CQW

CHECKED BY: TAV

DATE: 04.28.2021

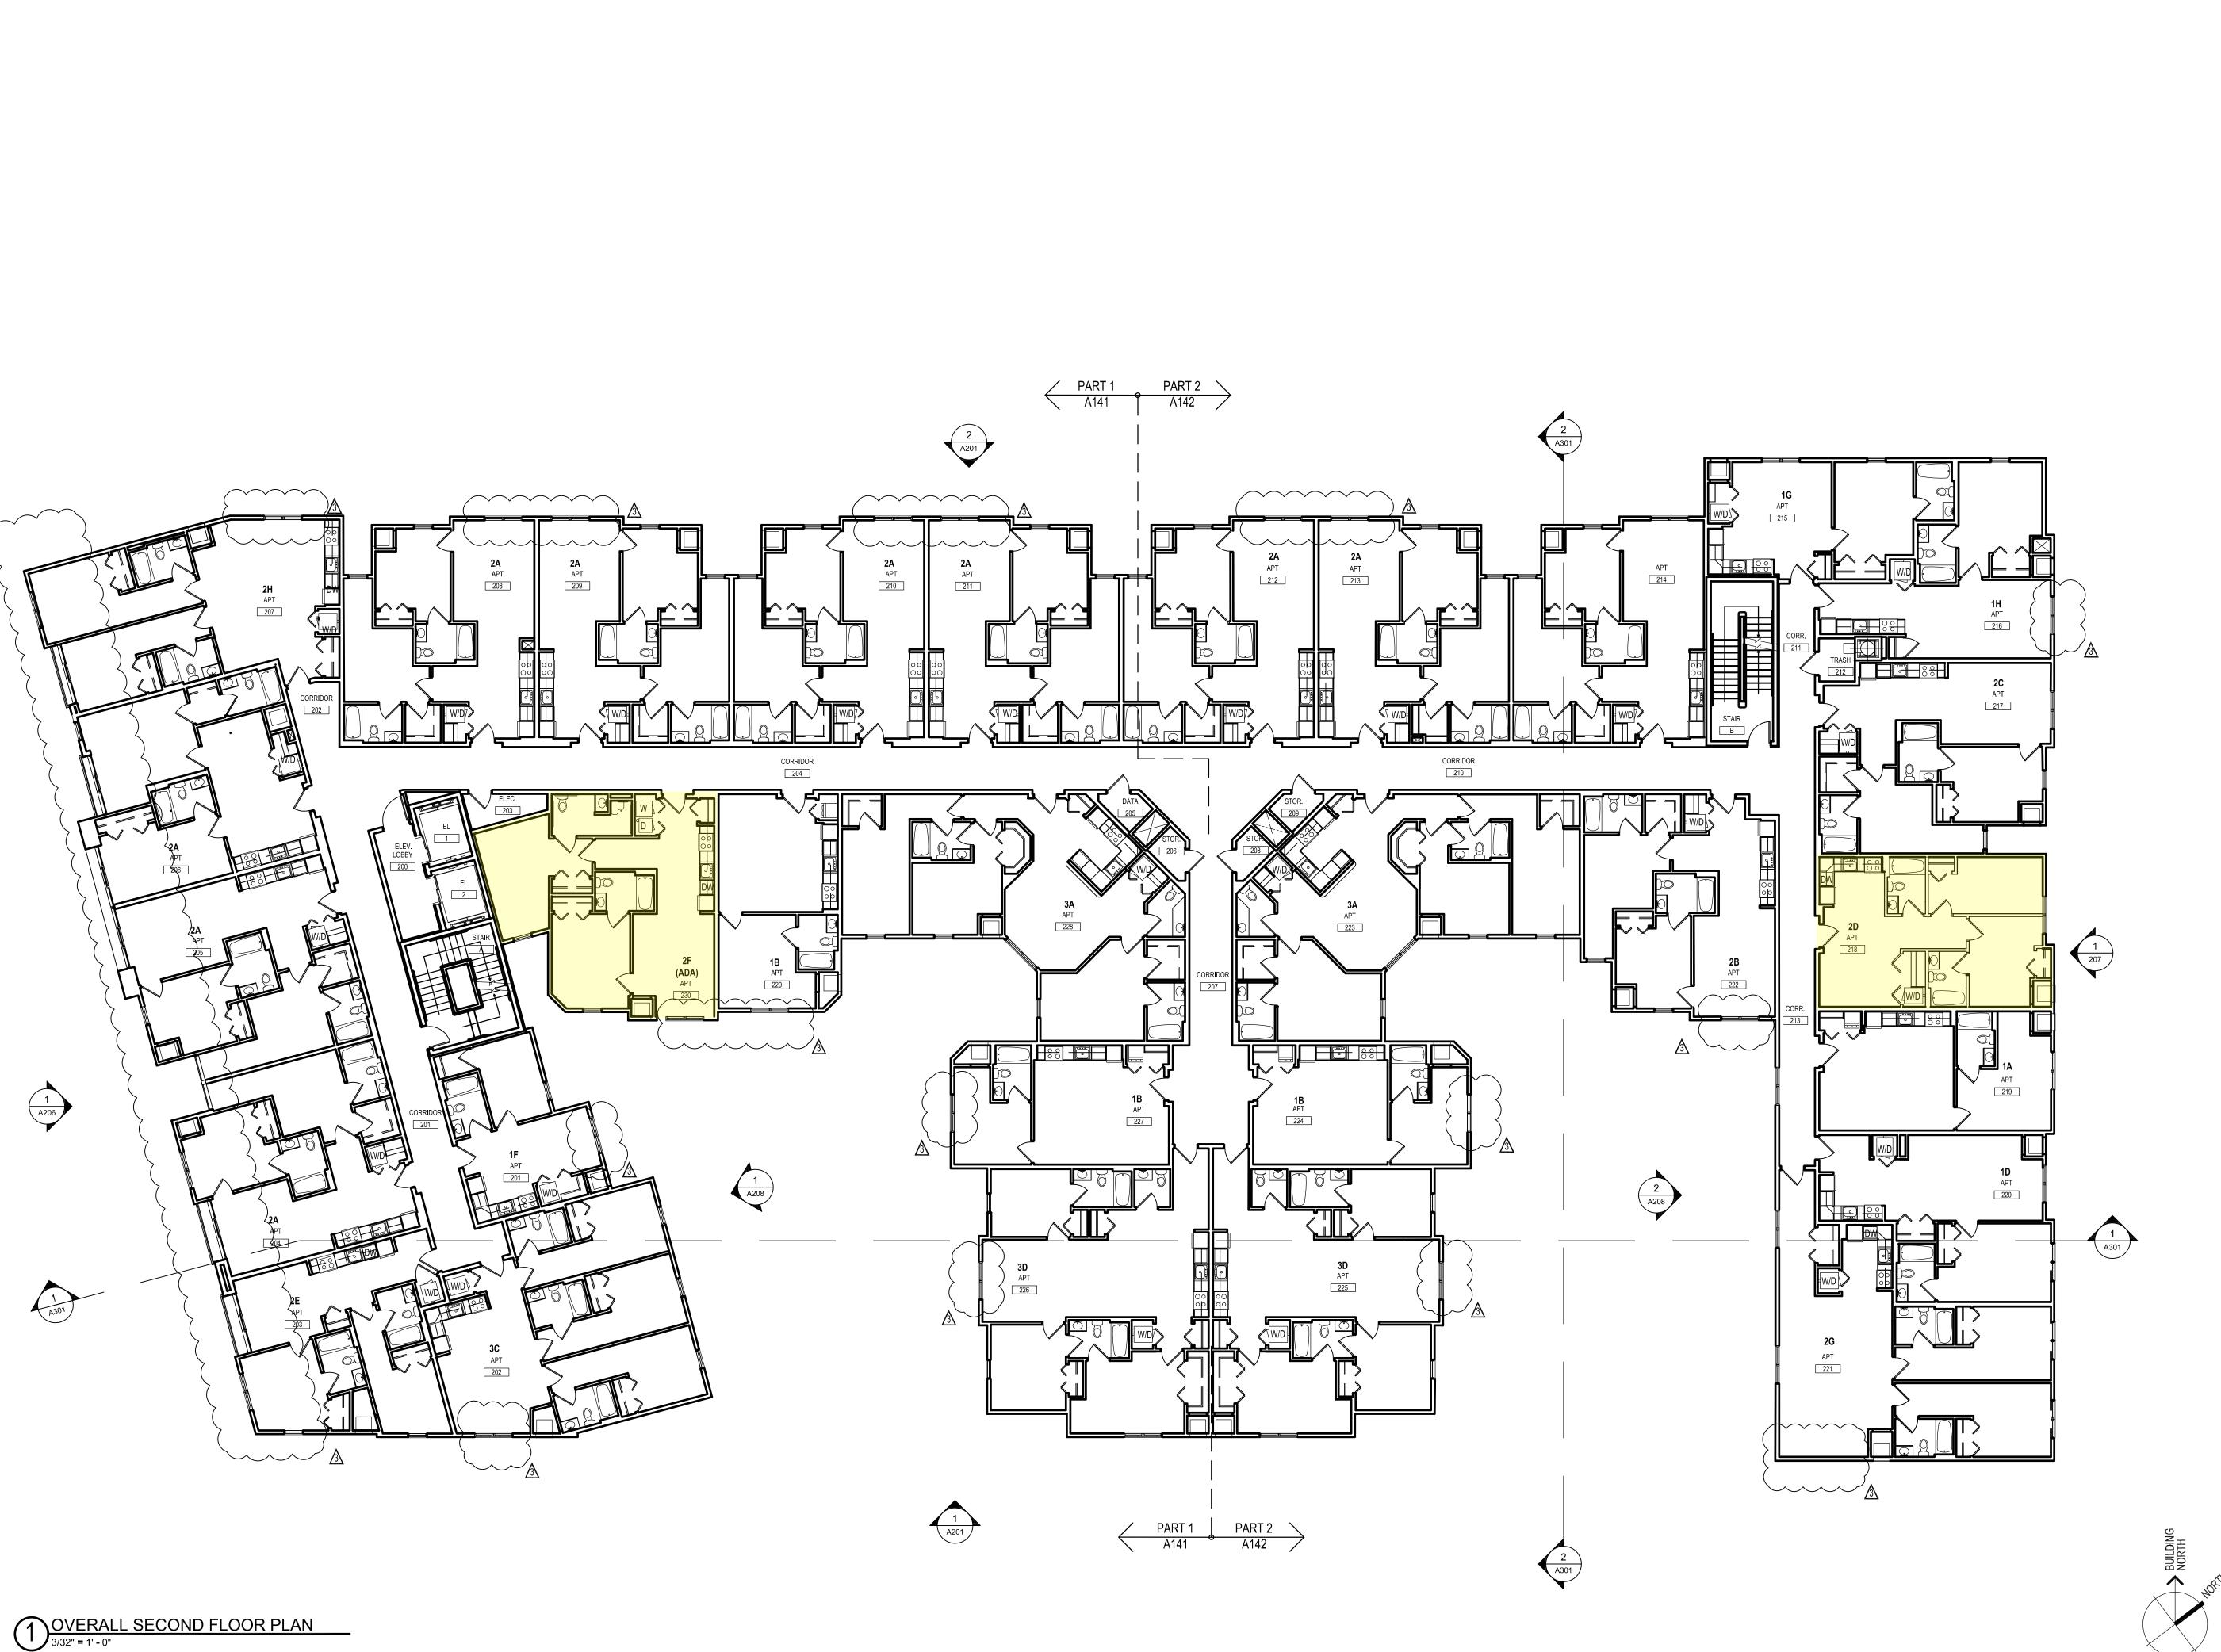

Razak

Razak Associates

Architecture
Interiors
Planning
Engineering
Landscape
Surveying

2060 Nine Mile Point Road Suite 300 Penfield New York 14526-1749 Ph 585.388.6710 Fax 585.388.6712 www.razak.net

ENGINEER	
ENGINEER	
SEALS	

	NO.	DATE	DESCRIPTION
	01	02/12/2021	PERMIT DRAWINGS
		02/24/2021	CONSTRUCTION DOCUMENTS
	02	03/30/2021	RFI-038
<u>S</u>	03	04/28/2021	IB-004 - CONFORMED SET
REVISIONS			
S			
$ \geq$			
쮼			
	IT IS	A VIOLATION	OF LAW FOR ANY PERSON, UNLESS

IT IS A VIOLATION OF LAW FOR ANY PERSON, UNLESS ACTING UNDER THE DIRECTION OF A LICENSED ARCHITECT TO ALTER ANY ITEM ON THIS DOCUMENT IN ANY WAY. ANY LICENSEE WHO ALTERS THIS DOCUMENT IS REQUIRED BY LAW TO AFFIX HIS OR HER SEAL AND THE NOTATION "ALTERED BY" FOLLOWED BY HIS OR HER SIGNATURE AND A SPECIFIC DESCRIPTION OF ALTERATIONS.



1211 WESTERN AVE. APTS.

1211 Western Avenue Albany, NY

OVERALL SECOND FLOOR PLAN

PROJECT NO: 20090

SCALE: AS NOTED DRAWING NO:

DRAWN BY: CQW

CHECKED BY: TAV

A 104

04.28.2021