


**PROPOSED BASEMENT FLOOR PLAN**  
SCALE: 1/8"=1'-0"

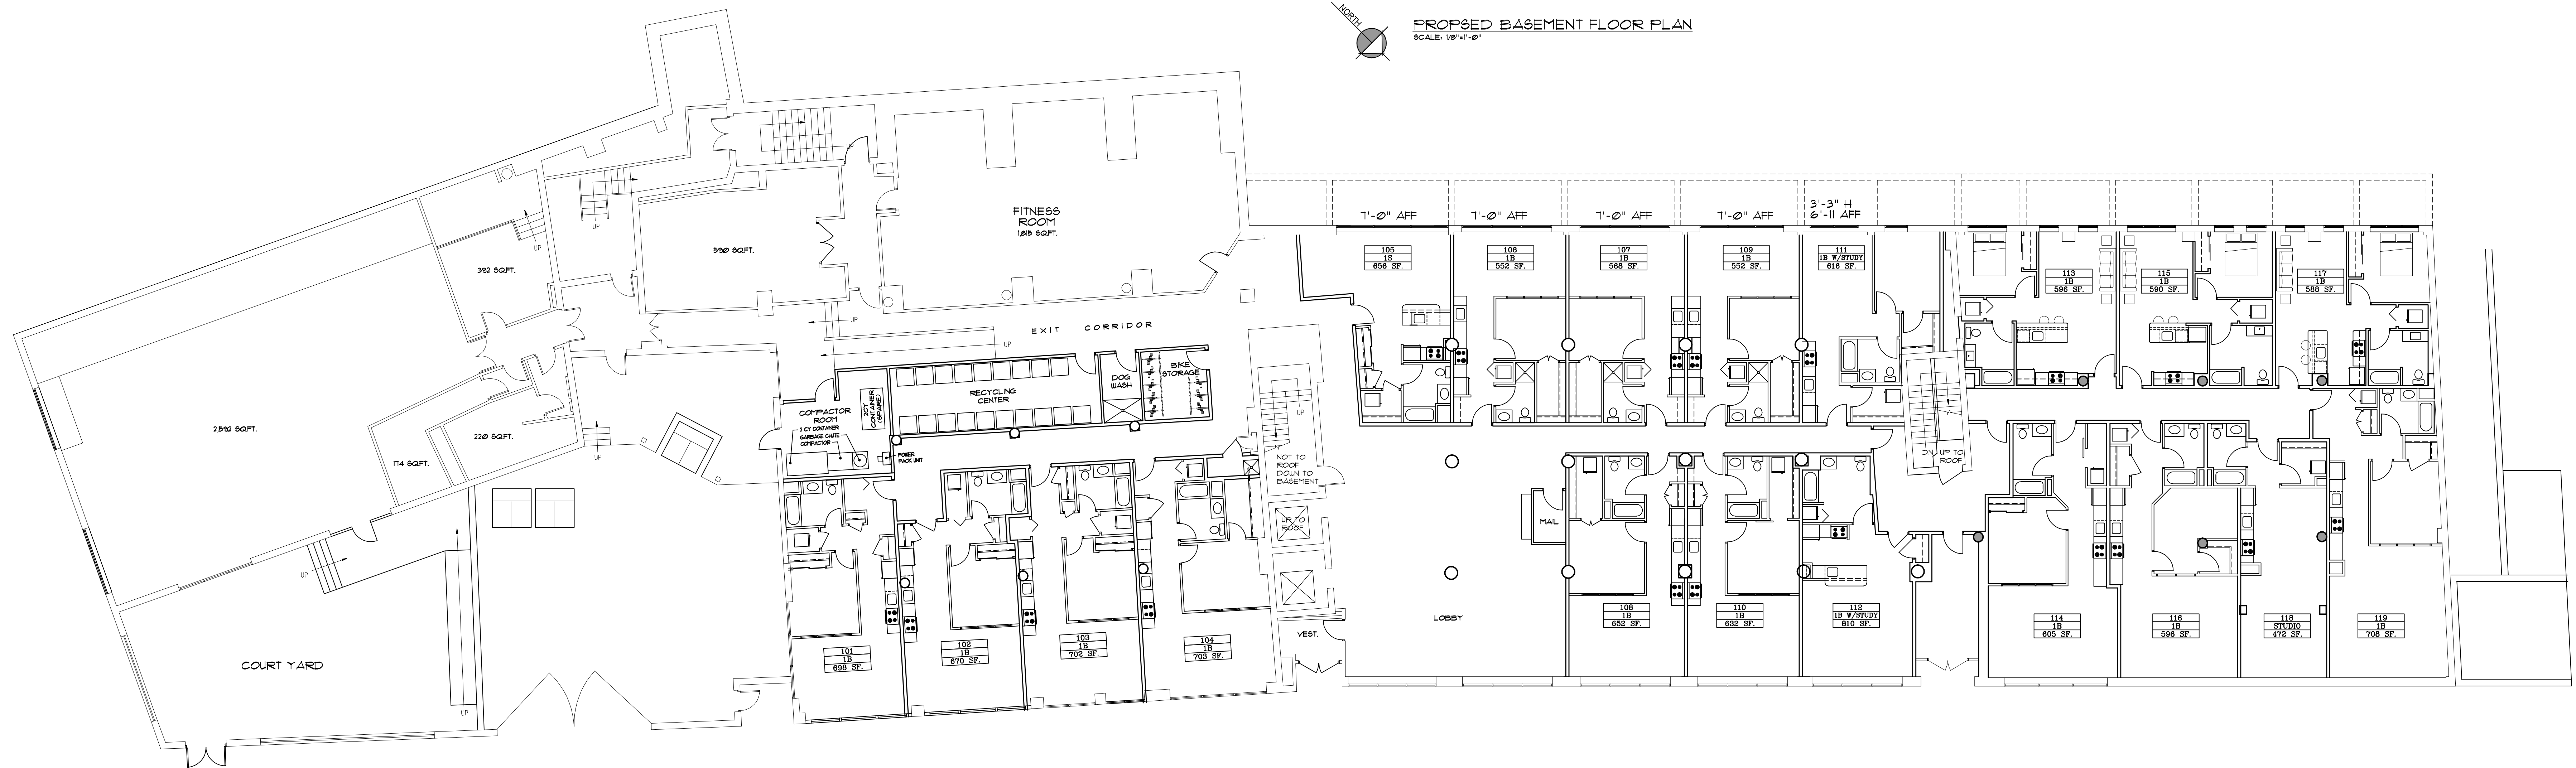

**PROPOSED FIRST FLOOR PLAN**  
SCALE: 3/32"=1'-0"


16 (1B)  
2 (1B + STUDY)  
1 (STUDIO)  
19 APARTMENTS

PLOTTED: 07/09/18 08:51:37 AM  
 FILE NAME: LAYERS  
 PROJECT NO:  
 DESIGNED BY:  
 DRAWN BY:  
 CHECKED BY:  
 SCALE: AS NOTED  
 NOTES:


**HARRIS A. SANDERS ARCHITECTS, P.C.**  
 252 WASHINGTON AVENUE, ALBANY, NEW YORK 12210  
 RENOVATION TO:  
**SHERIDAN APARTMENTS**  
 16 SHERIDAN AVENUE  
 ALBANY, NEW YORK

**PROPOSED PLAN @  
FIRST FLOOR**

DATE:  
 REVISED:  
 Sheet Size 24"x42"  
 SHEET NO:  
**A1**  
 OF

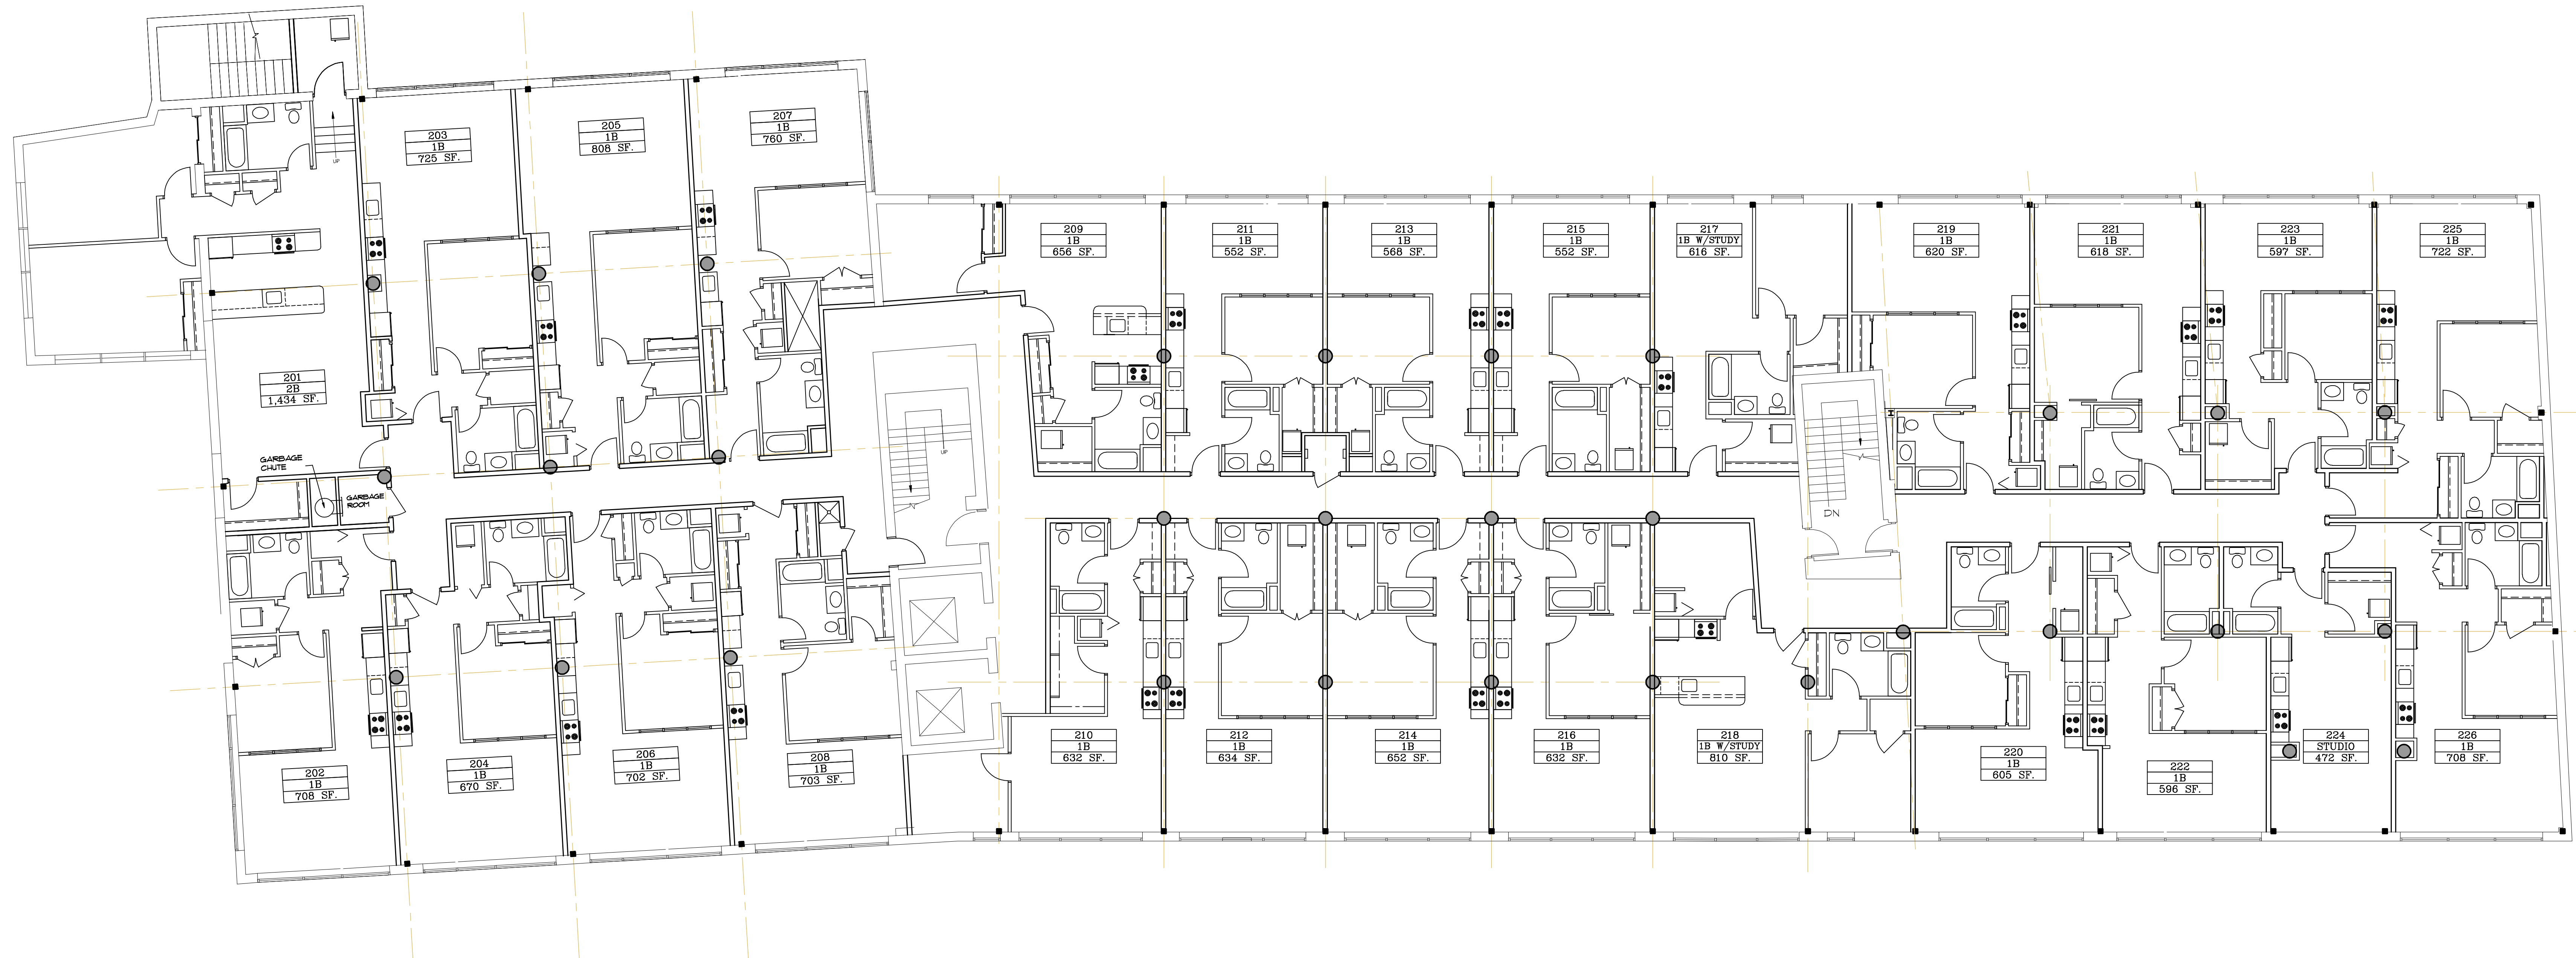

PROPOSED SECOND FLOOR PLAN  
SCALE: 3/32"=1'-0"

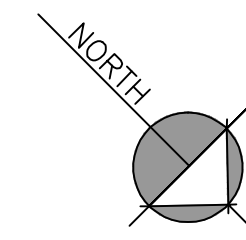


PLOTTED: 07/09/18 2:12:07 PM  
FILE NAME: LAYERS

PROJECT NO:  
DESIGNED BY:  
DRAWN BY:  
CHECKED BY:  
SCALE: AS NOTED  
NOTES:


**HARRIS A. SANDERS ARCHITECTS, P.C.**  
252 WASHINGTON AVENUE, ALBANY, NEW YORK 12210  
RENOVATION TO:  
**SHERIDAN APARTMENTS**  
16 SHERIDAN AVENUE  
ALBANY, NEW YORK

PROPOSED PLAN @  
SECOND FLOOR


DATE:  
REVISED:  
Sheet Size 24"x42"

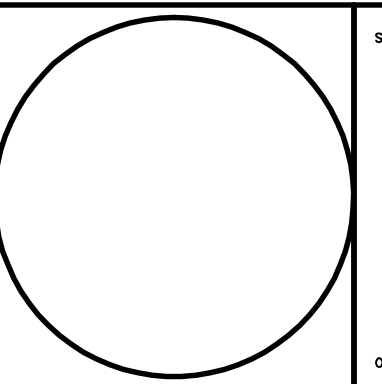

SHEET NO:  
**A2**  
01

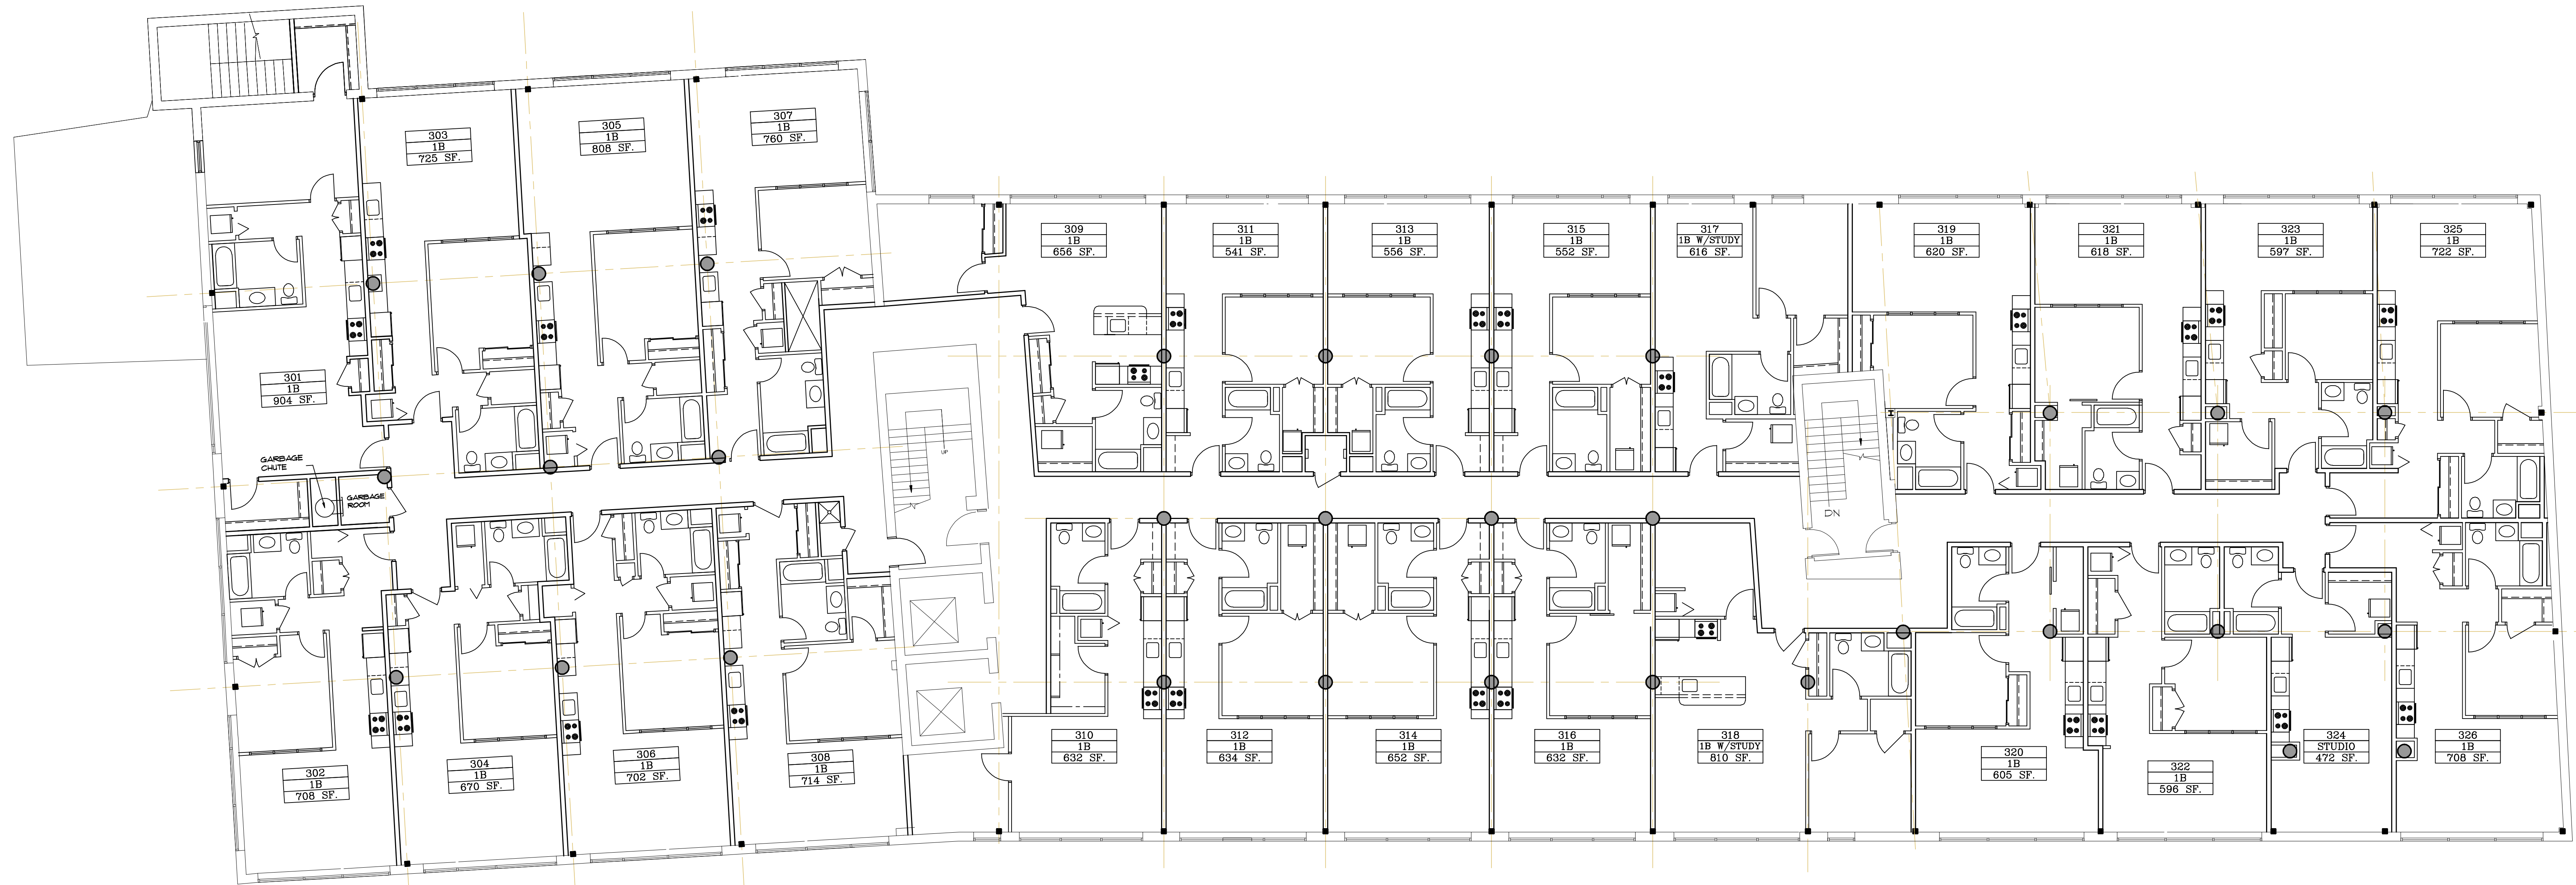

PROPOSED THIRD FLOOR PLAN  
SCALE: 3/32"=1'-0"

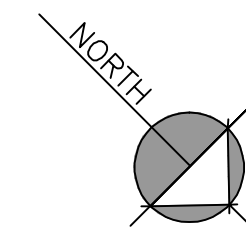


PLOTTED: 07/09/18 2:19:37 PM  
FILE NAME: LAYERS

PROJECT NO:  
DESIGNED BY:  
DRAWN BY:  
CHECKED BY:  
SCALE: AS NOTED  
NOTES:

**HARRIS A. SANDERS ARCHITECTS, P.C.**  
252 WASHINGTON AVENUE, ALBANY, NEW YORK 12210  
RENOVATION TO:  
**SHERIDAN APARTMENTS**  
16 SHERIDAN AVENUE  
ALBANY, NEW YORK

PROPOSED PLAN @  
THIRD FLOOR

DATE:  
REVISED:

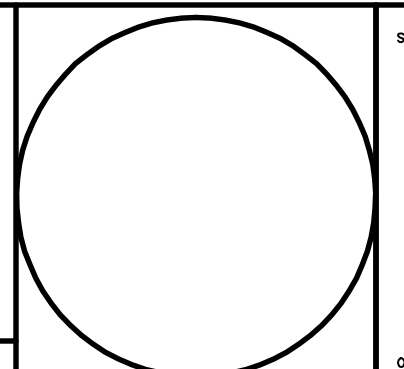


SHEET NO:  
**A3**

Sheet Size 24"x42"



PROPOSED FOURTH FLOOR PLAN  
SCALE: 3/32"=1'-0"

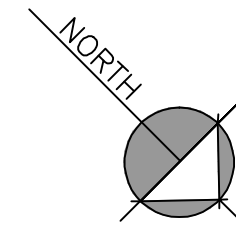


PLOTTED: 07/09/18 2:20:57 PM  
FILE NAME: LAYERS

PROJECT NO:  
DESIGNED BY:  
DRAWN BY:  
CHECKED BY:  
SCALE: AS NOTED  
NOTES:

**HARRIS A. SANDERS ARCHITECTS, P.C.**  
252 WASHINGTON AVENUE, ALBANY, NEW YORK 12210  
RENOVATION TO:  
**SHERIDAN APARTMENTS**  
16 SHERIDAN AVENUE  
ALBANY, NEW YORK

PROPOSED PLAN @  
FOURTH FLOOR


DATE:  
REVISED:

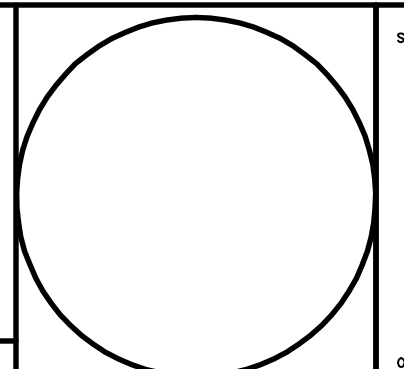


SHEET NO:  
A4

Sheet Size 24"x42"

01

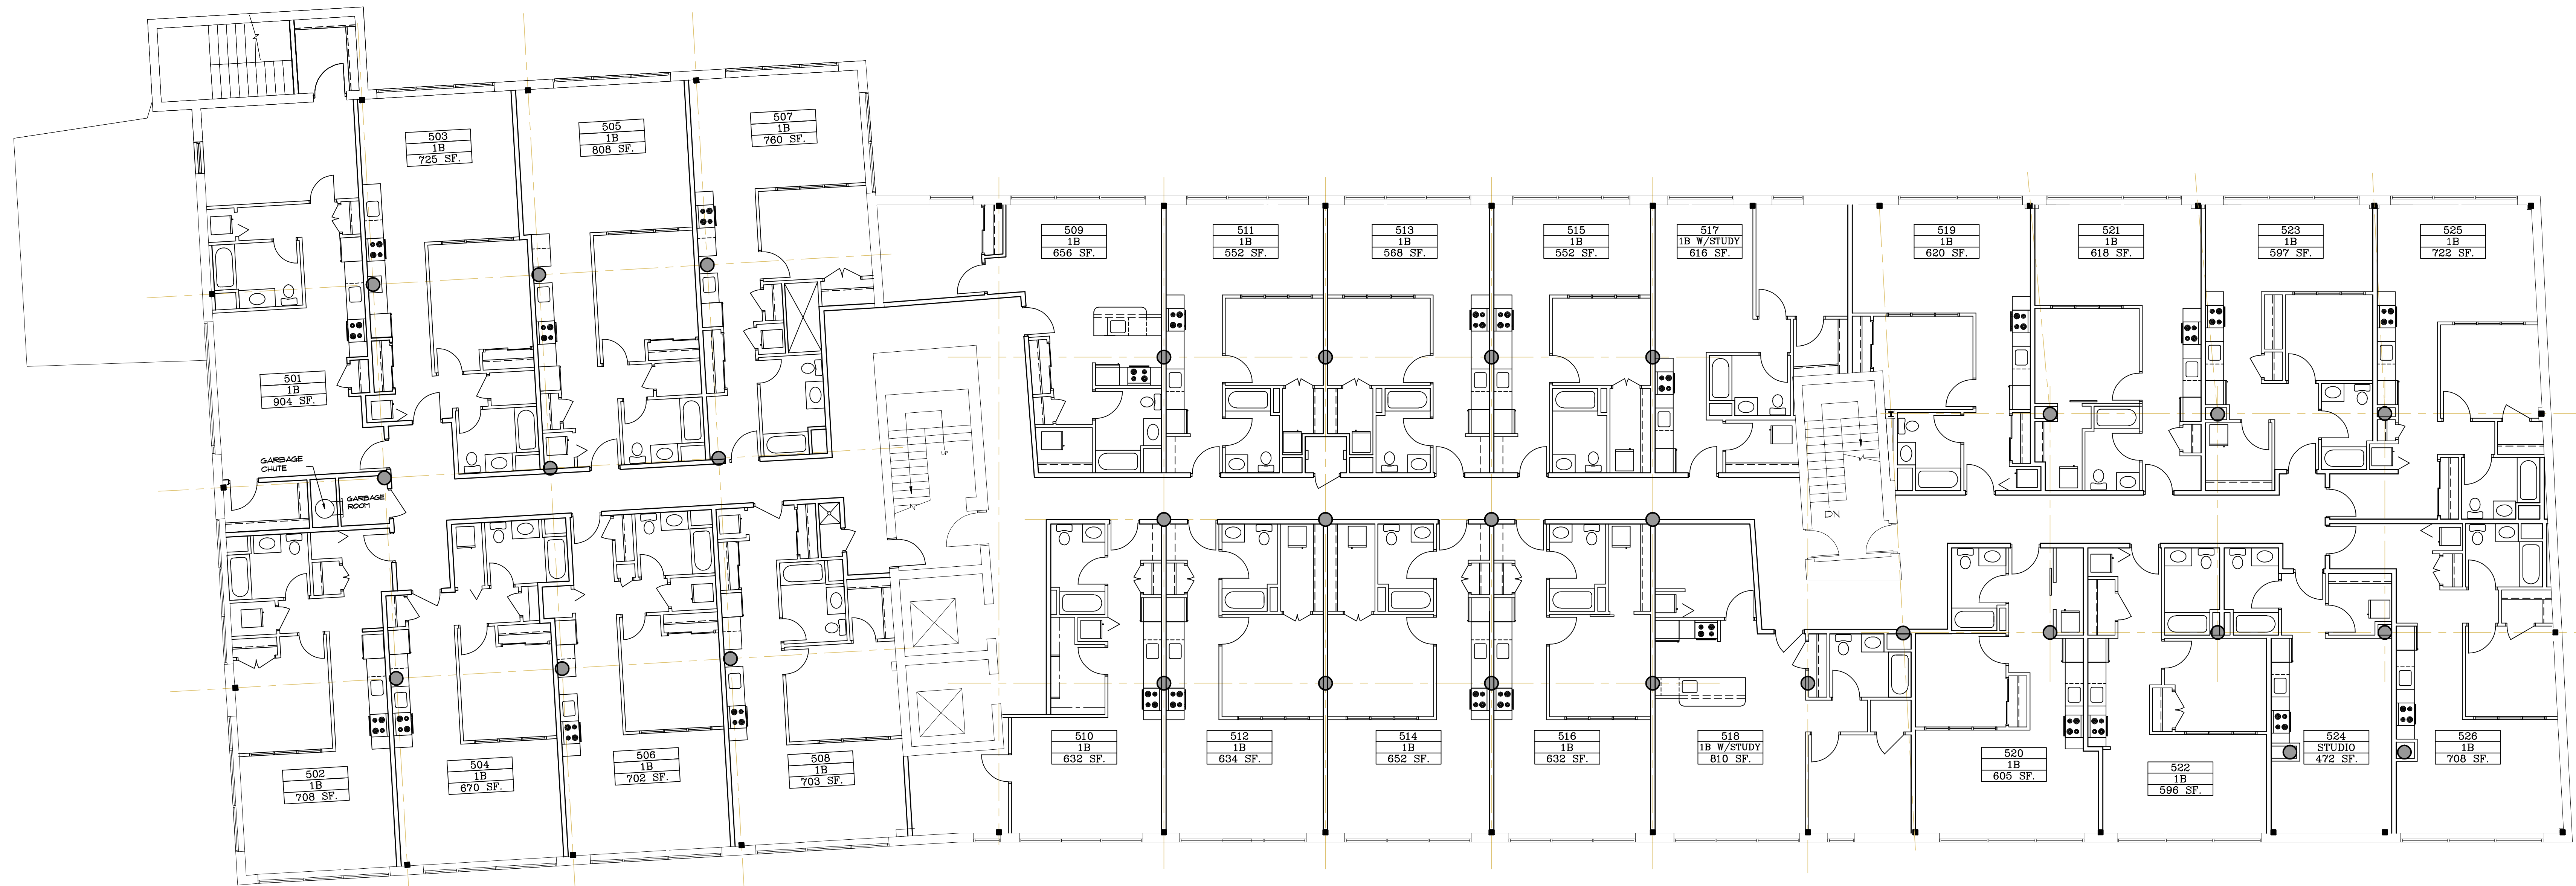

PROPOSED FIFTH FLOOR PLAN  
SCALE: 3/32"=1'-0"

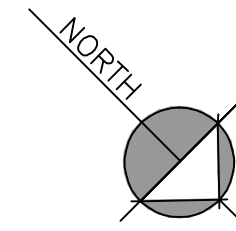


PLOTTED: 07/09/18 2:25:09 PM  
FILE NAME: LAYERS

PROJECT NO:  
DESIGNED BY:  
DRAWN BY:  
CHECKED BY:  
SCALE: AS NOTED  
NOTES:

**HARRIS A. SANDERS ARCHITECTS, P.C.**  
252 WASHINGTON AVENUE, ALBANY, NEW YORK 12210  
RENOVATION TO:  
**SHERIDAN APARTMENTS**  
16 SHERIDAN AVENUE  
ALBANY, NEW YORK

PROPOSED PLAN @  
FIFTH FLOOR

DATE:  
REVISED:


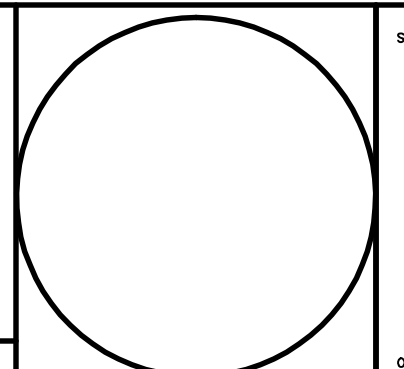


SHEET NO:


A5

Sheet Size 24"x42"

01

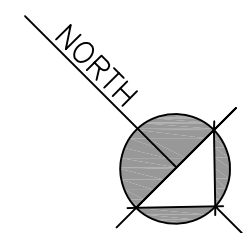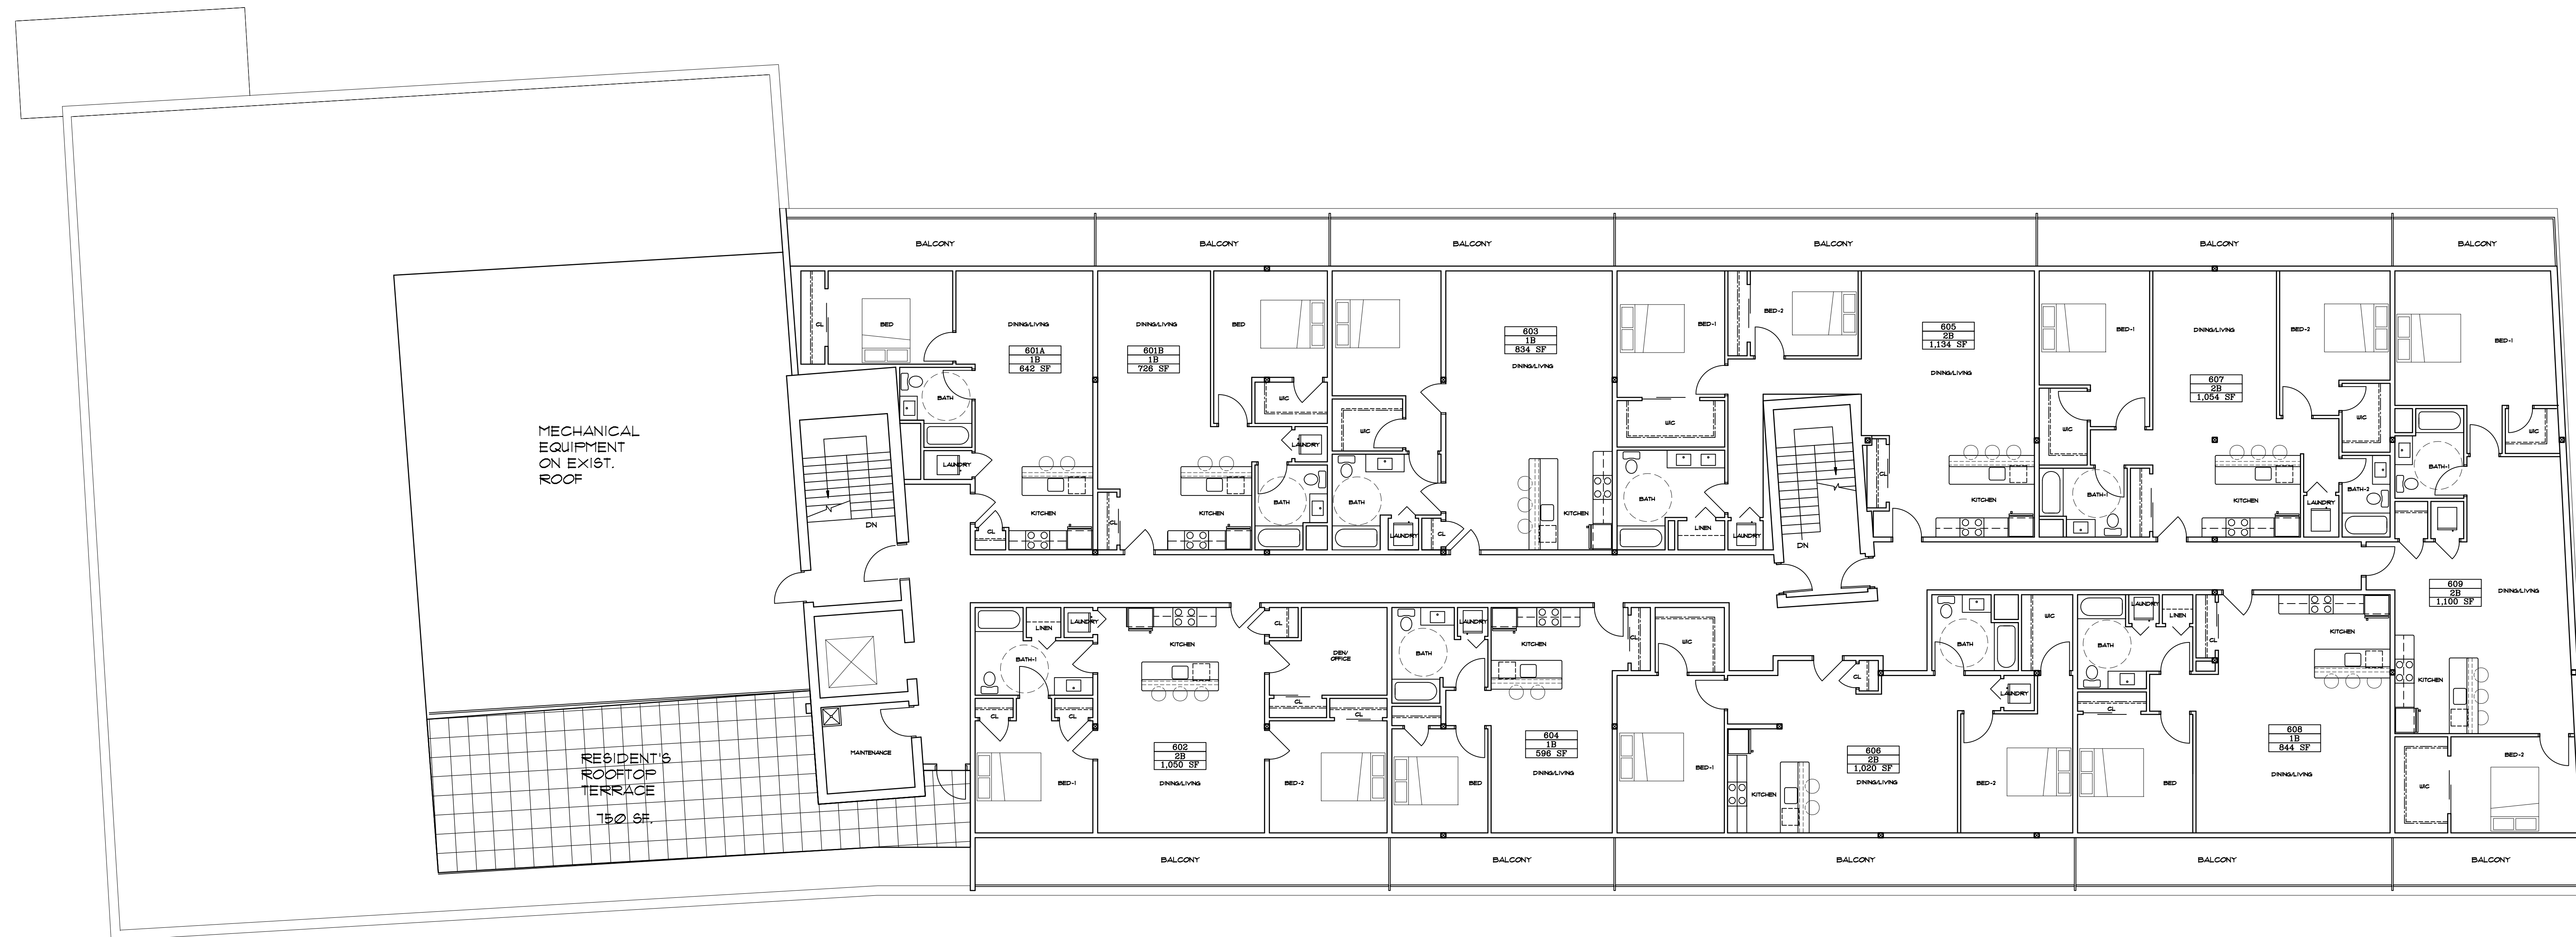

PROPOSED SIXTH FLOOR PLAN  
SCALE: 1/8" = 1'-0"

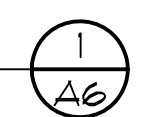


PLOTTED 06/02/18 3:32:27 PM  
FILE NAME  
LAYERS

PROJECT NO:  
DESIGNED BY:  
DRAWN BY:  
CHECKED BY:  
SCALE: AS NOTED  
NOTES:

**HARRIS A. SANDERS  
ARCHITECTS, P.C.**  
252 WASHINGTON AVENUE, ALBANY, NEW YORK 12210  
  
RENOVATION TO:  
**SHERIDAN APARTMENTS**  
16 SHERIDAN AVENUE  
ALBANY, NEW YORK

PROPOSED PLAN @  
SIXTH FLOOR

DATE:  
REVISED:  
  
Sheet Size 24"x42"

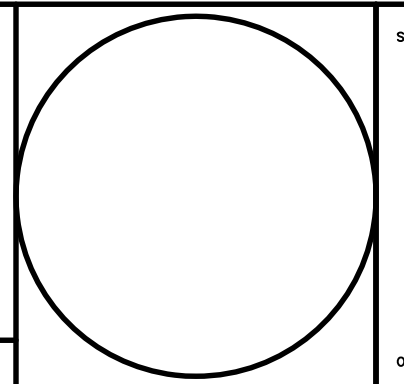

SHEET NO.  
**A6**  
OF