

LOBBY/
RESIDENTIAL
AMENITIES
12360 SF.

RESTAURANT
4,990 SF.

RETAIL
3,465 SF.

POST
OFFICE
3022 SF.

COFFEE
2038 SF.

LOADING
DOCK

STAIR

STAIR


VEST.

UTILITY
PLATFORM

68'-0"

FIRST FLOOR CONCEPT PLAN
SCALE: 1/8" = 1'-0"

PROJECT NO. 11/01/18 DESIGNED BY: [Name] DRAWN BY: [Name] CHECKED BY: [Name] SCALE: AS NOTED DATE: 11/01/18 REVISION:	
FIRST FLOOR CONCEPT PLAN BUILDING A	
HARRIS A. SANDERS ARCHITECTS, P.C. 252 WASHINGTON AVENUE, ALBANY, NEW YORK 12210 NEW SCOTLAND VILLAGE NEW SCOTLAND AVENUE ALBANY, NEW YORK	
A1	

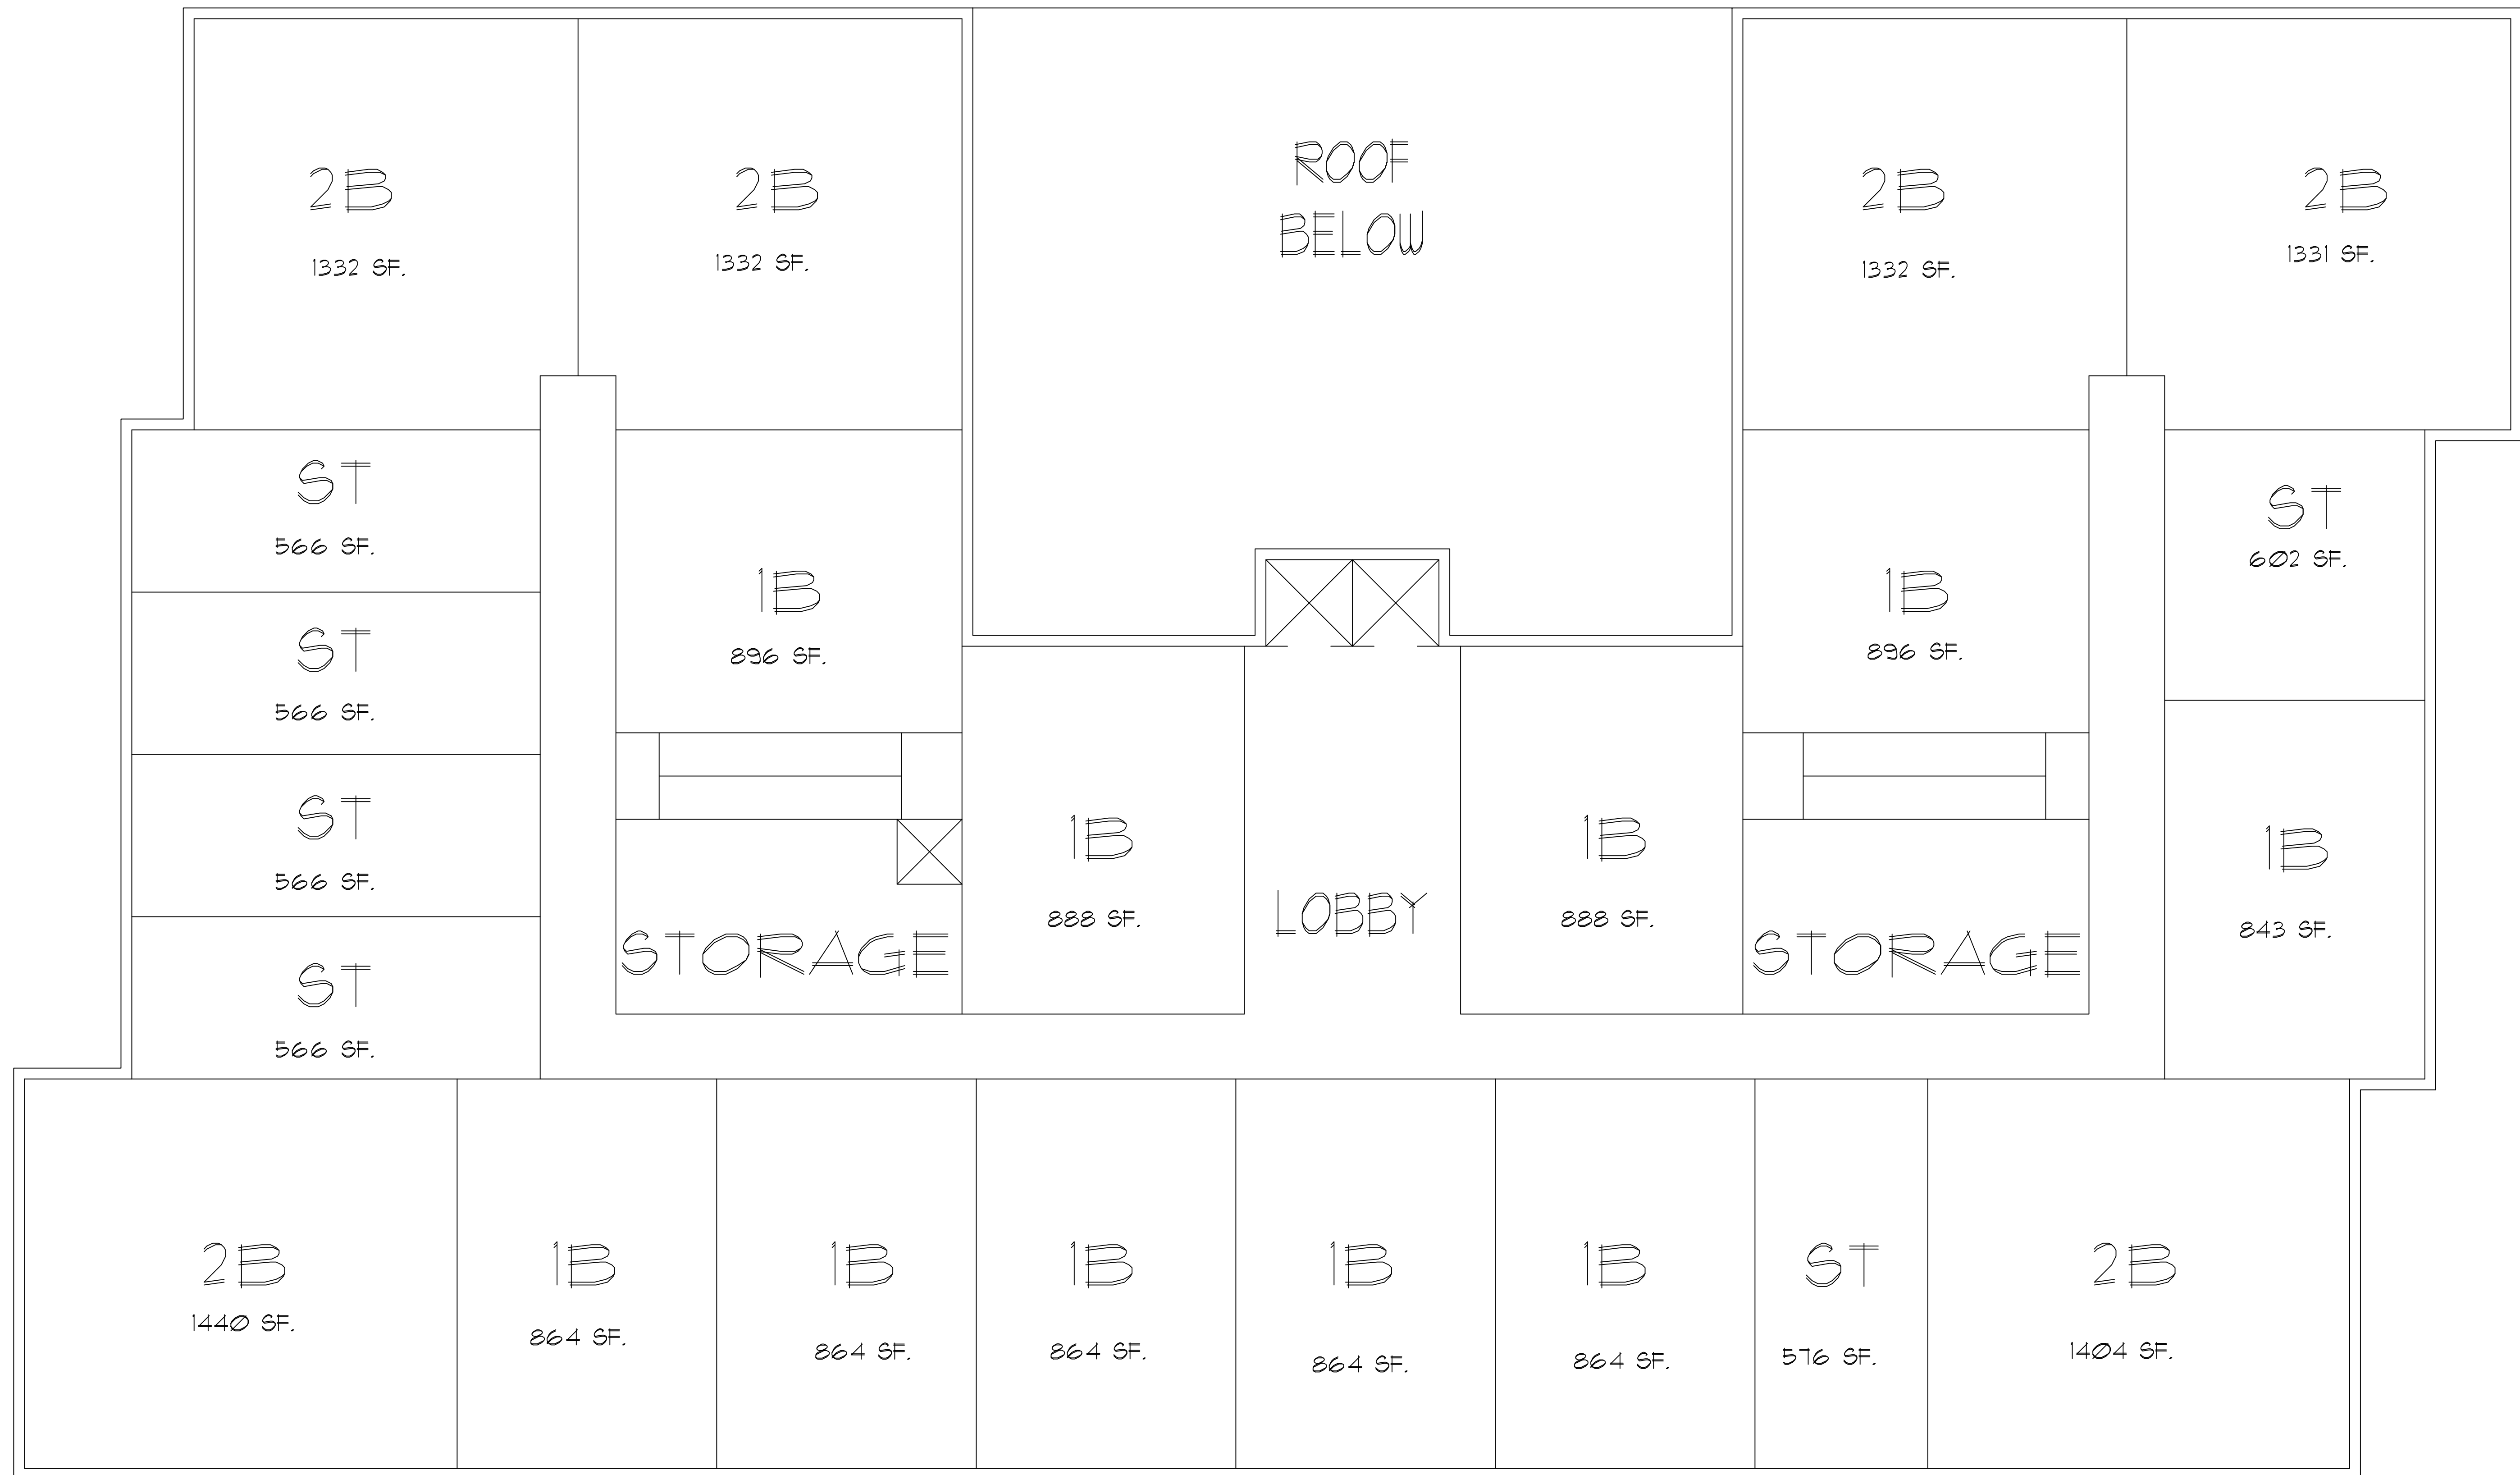

SECOND AND THIRD FLOOR CONCEPT PLANS
SCALE: 1/8" = 1'-0"


CUTNO: 10/20/18 2:04:57 PM
FILE NAME: New Scotland Village_A.rvt
P-Name

DATE: 10/20/18
REVISED:


PROJECT NO:
DESIGNED BY:
DRAWN BY:
CHECKED BY:
SCALE:
DATE:
AS NOTED

SECOND AND THIRD
FLOOR CONCEPT PLANS
BUILDING A

HARRIS A. SANDERS
ARCHITECTS, P.C.
252 WASHINGTON AVENUE, ALBANY, NEW YORK 12210
NEW SCOTLAND VILLAGE
NEW SCOTLAND AVENUE
ALBANY, NEW YORK

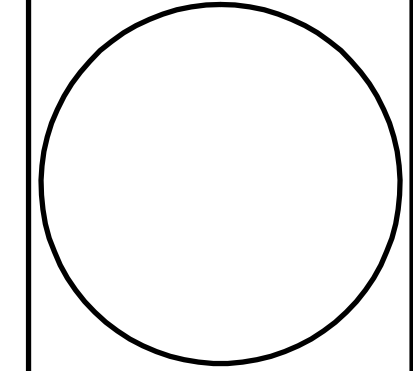

SHEET NO:
A2

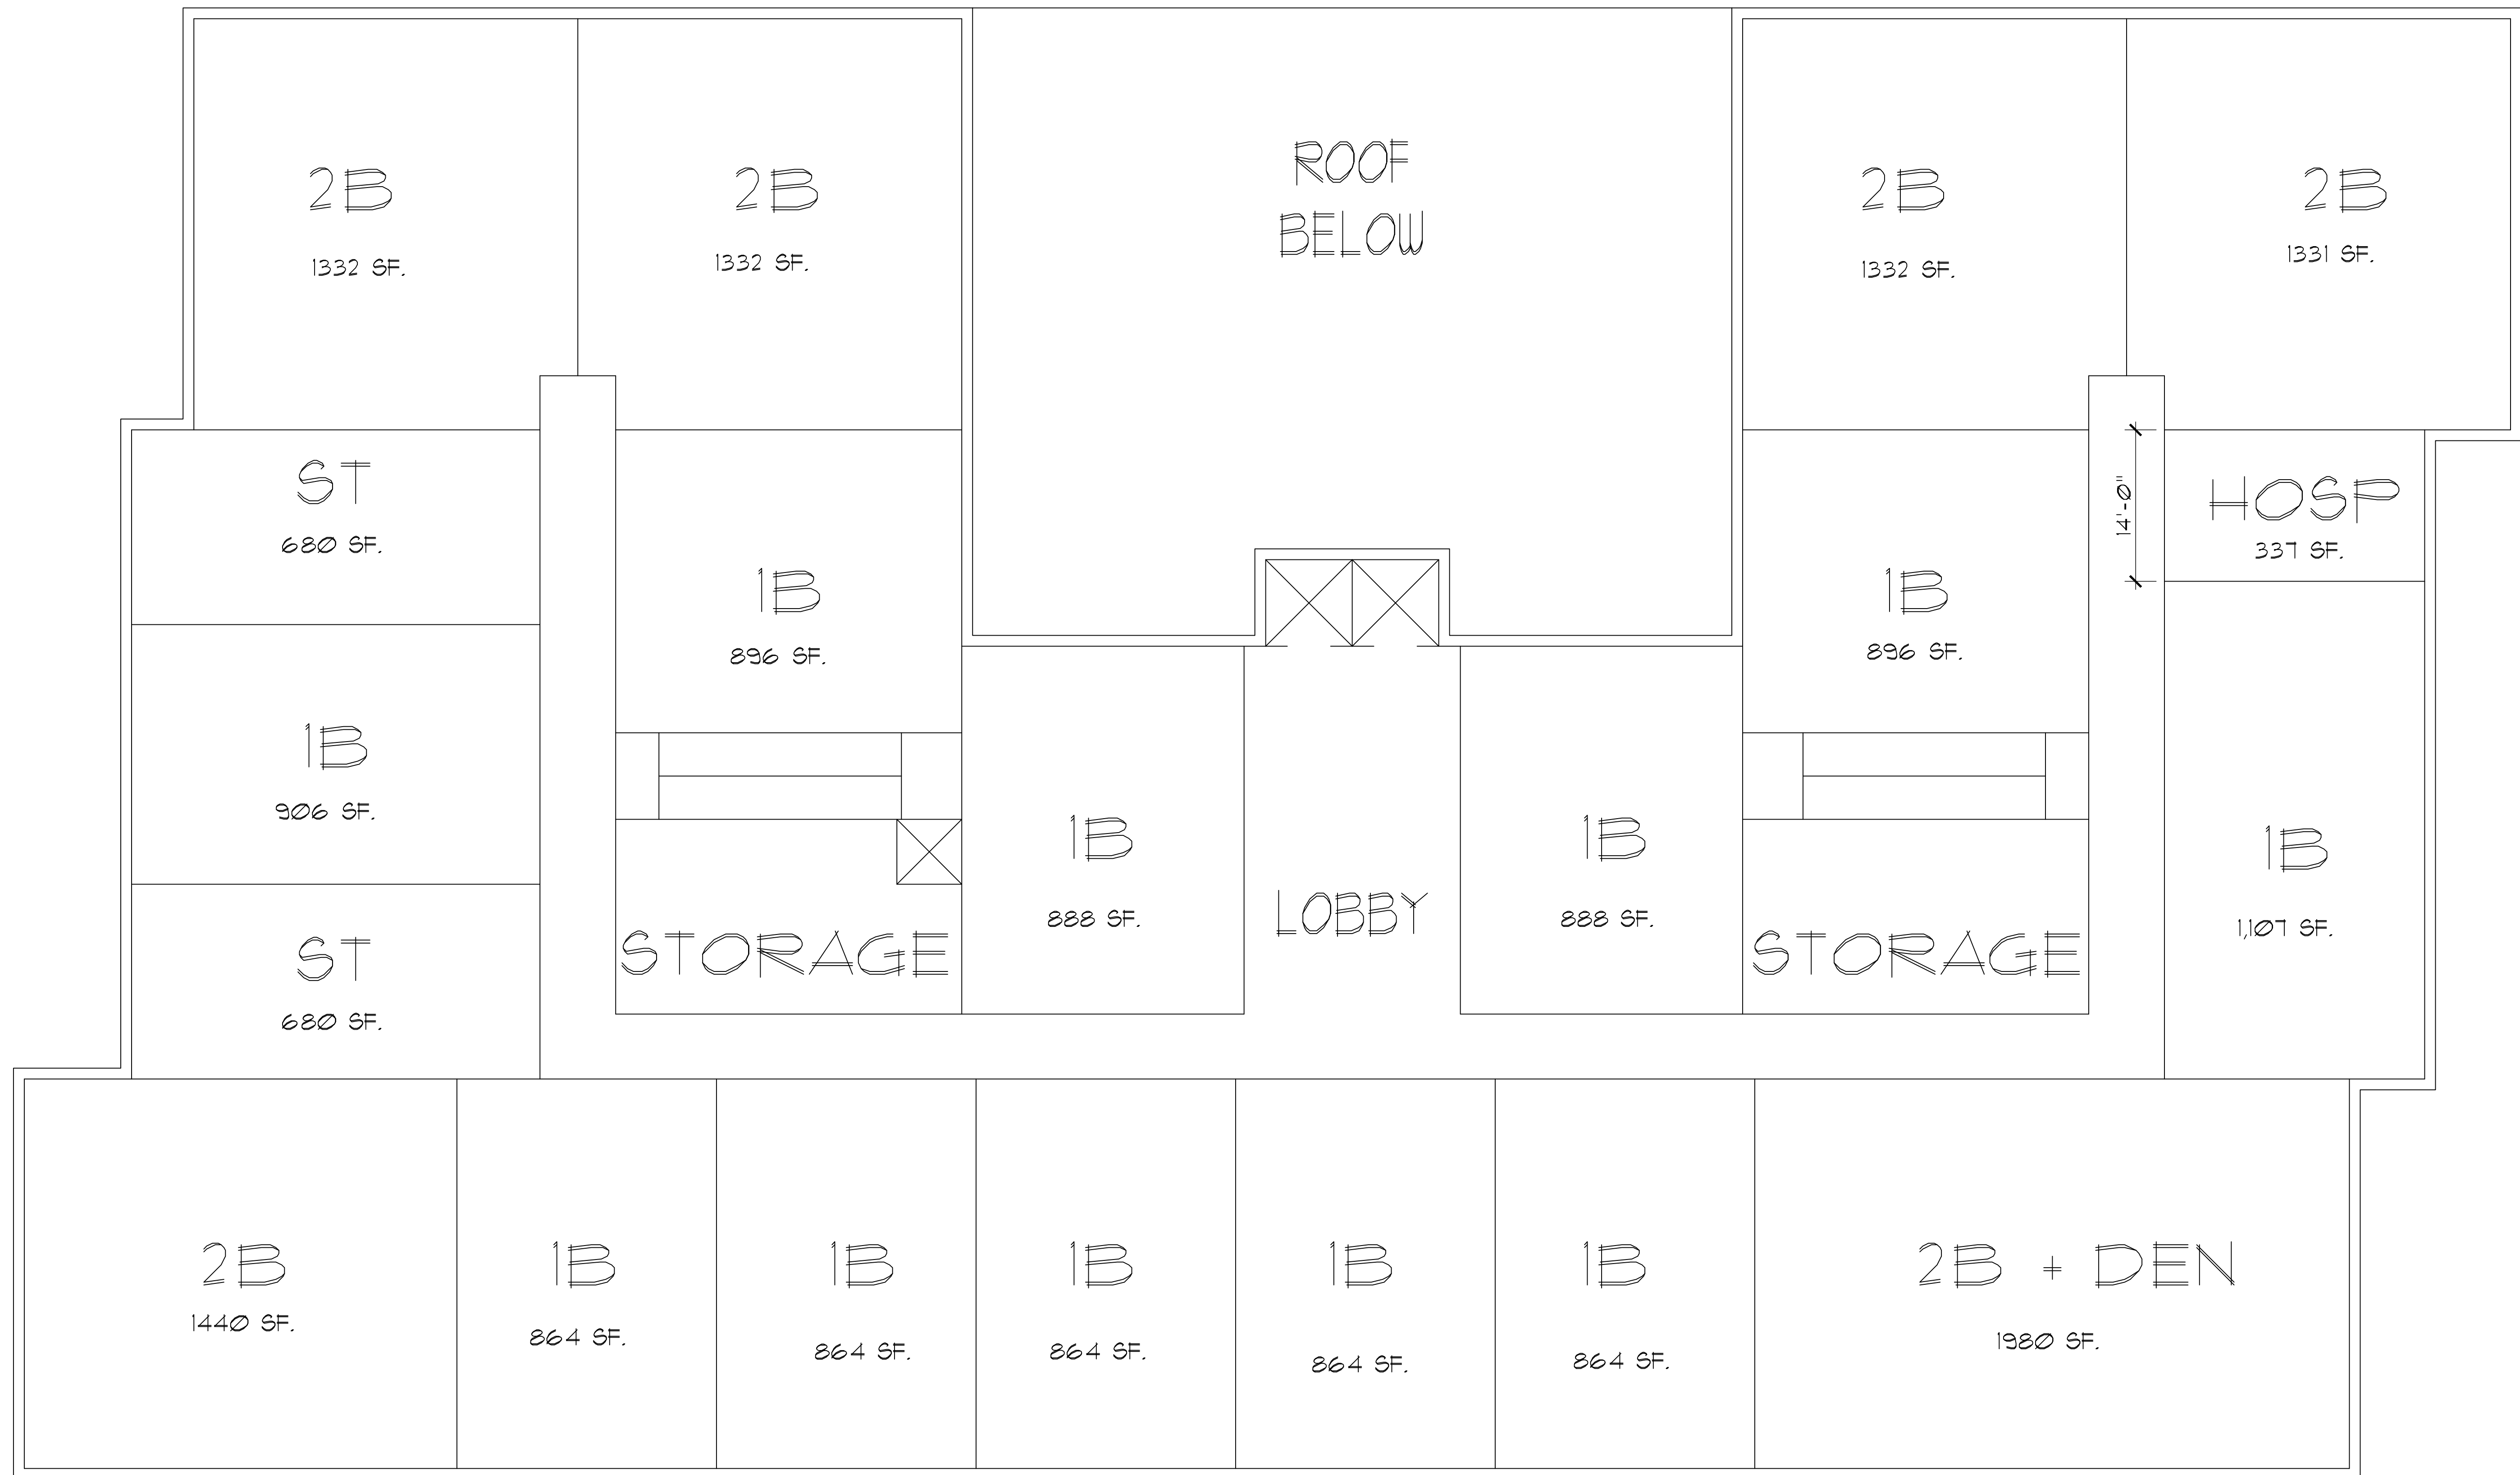


FOURTH AND FIFTH FLOOR CONCEPT PLANS
SCALE: 1/8" = 1'-0"

DATE: 10/30/18
PROJECT NO.:
DESIGNED BY:
DRAWN BY:
CHECKED BY:
SCALE:
DATE: 10/30/18
PROJECT NO.:
DESIGNED BY:
DRAWN BY:
CHECKED BY:
SCALE:
DATE: 10/30/18
PROJECT NO.:
DESIGNED BY:
DRAWN BY:
CHECKED BY:
SCALE:


AS NOTED

FOURTH AND FIFTH
FLOOR CONCEPT PLANS
BUILDING A

HARRIS A. SANDERS
ARCHITECTS, P.C.
252 WASHINGTON AVENUE, ALBANY, NEW YORK 12210
NEW SCOTLAND VILLAGE
NEW SCOTLAND AVENUE
ALBANY, NEW YORK

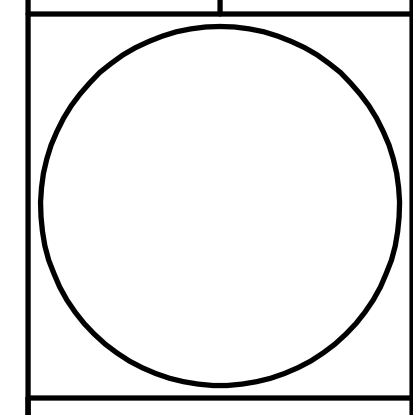

SHEET NO.
A3

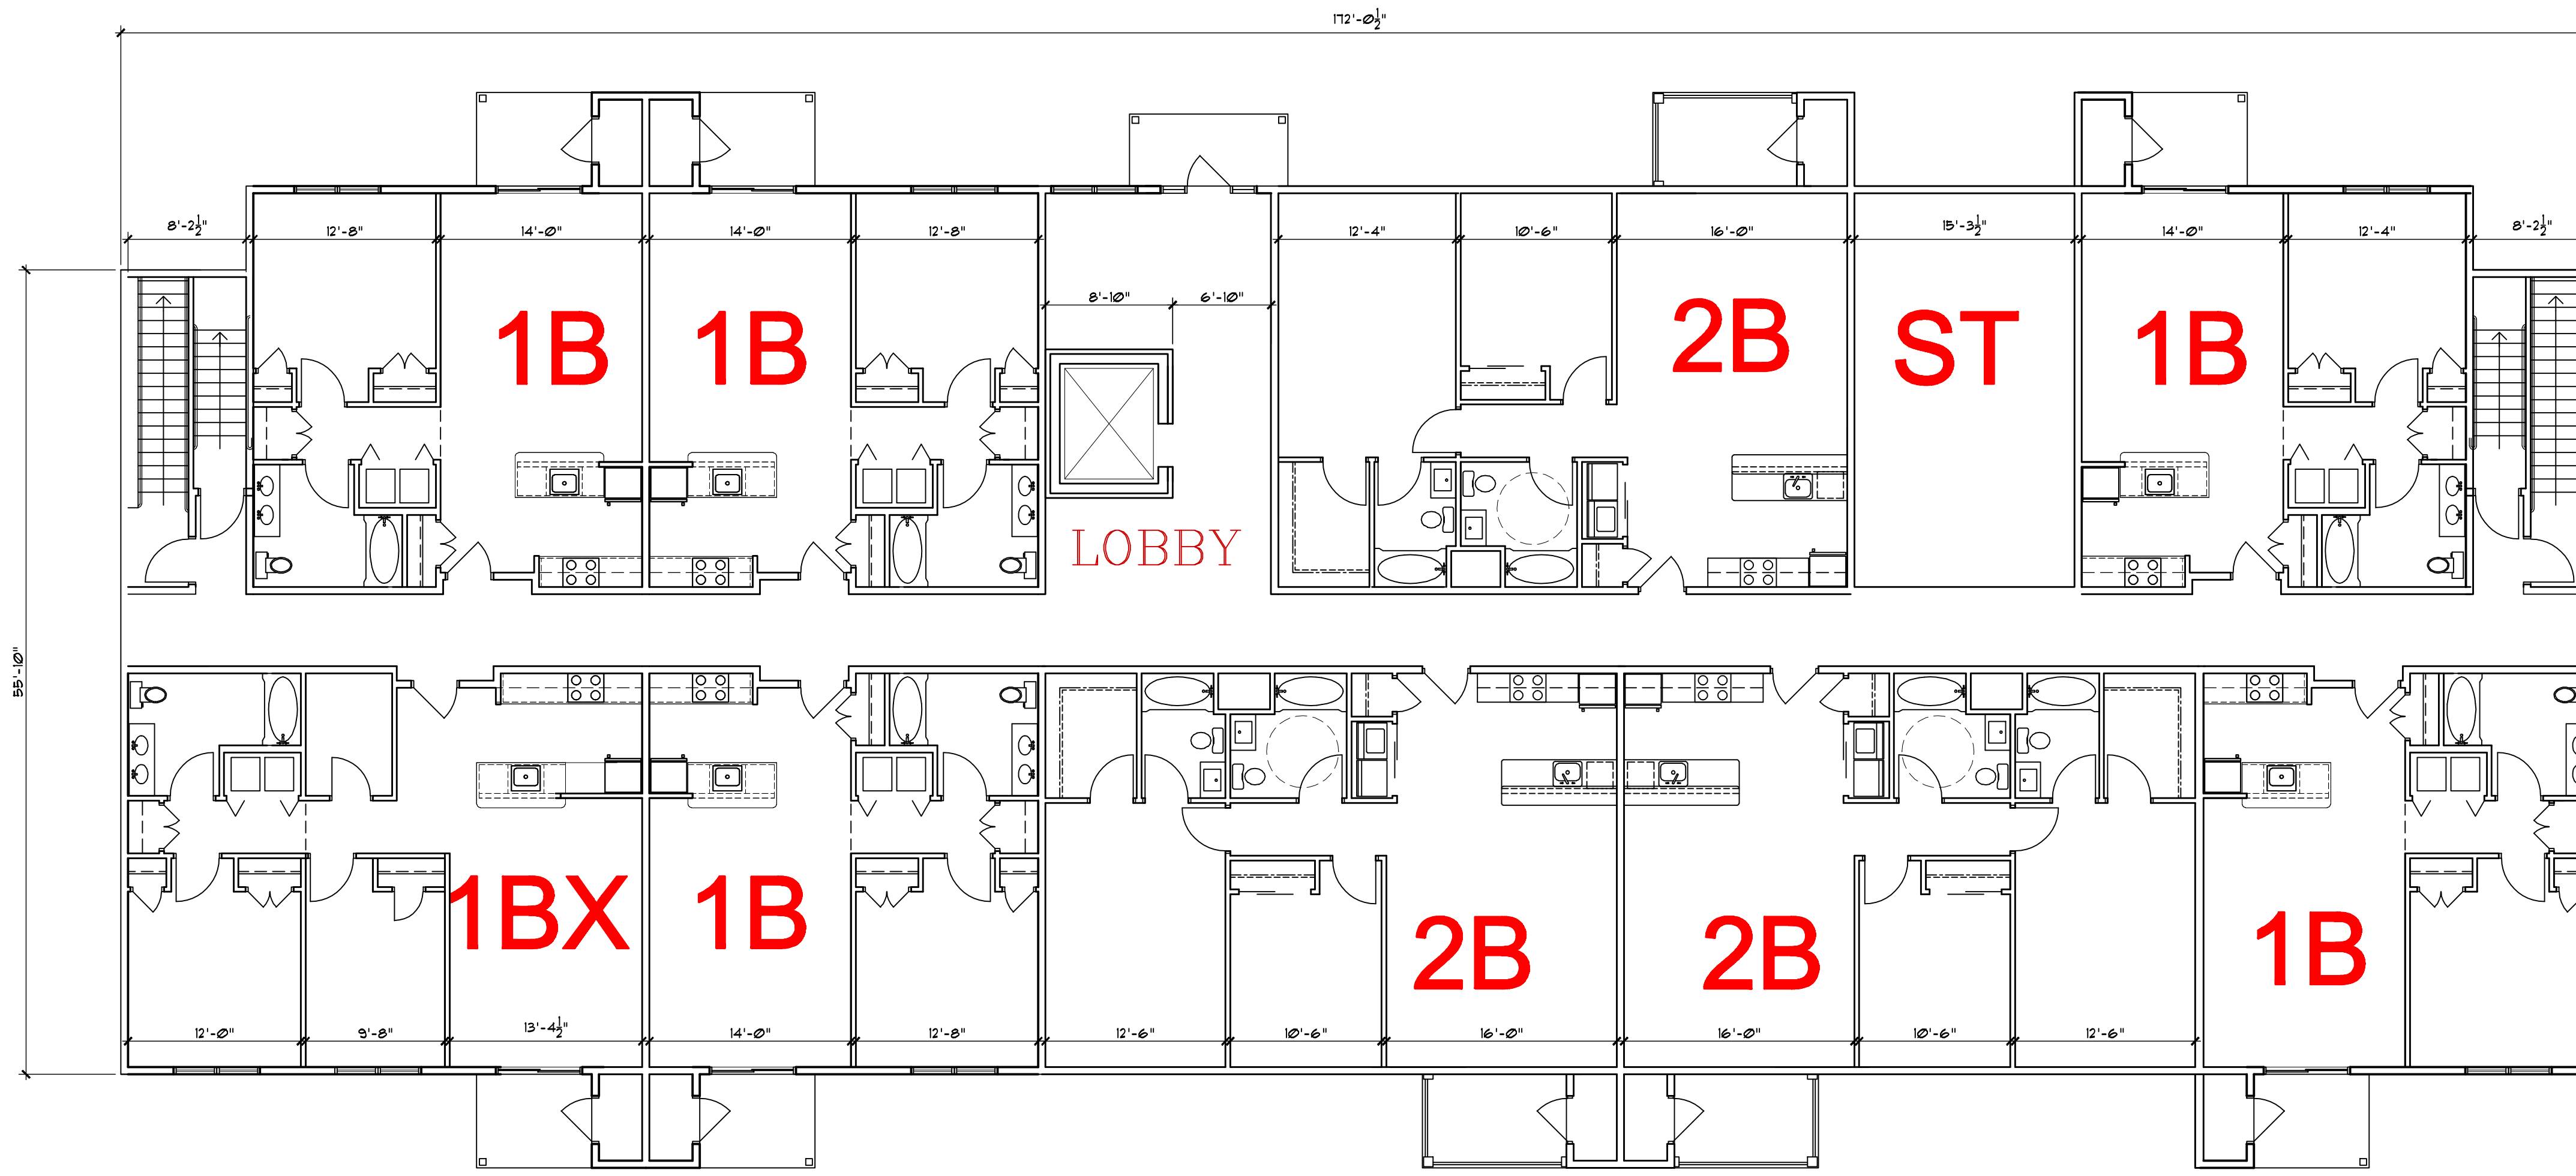


TYPICAL FLOOR PLAN
SCALE: 1/8" = 1'-0"


PROJECT NO. 10/20/18
 DESIGNED BY: [Blank]
 DRAWN BY: [Blank]
 CHECKED BY: [Blank]
 SCALE: AS NOTED
 DATE: 10/20/18
 REVISION: [Blank]

TYPICAL FLOOR PLAN
BUILDING B

HARRIS A. SANDERS
 ARCHITECTS, P.C.
 252 WASHINGTON AVENUE, ALBANY, NEW YORK 12210
 NEW SCOTLAND VILLAGE
 NEW SCOTLAND AVENUE
 ALBANY, NEW YORK

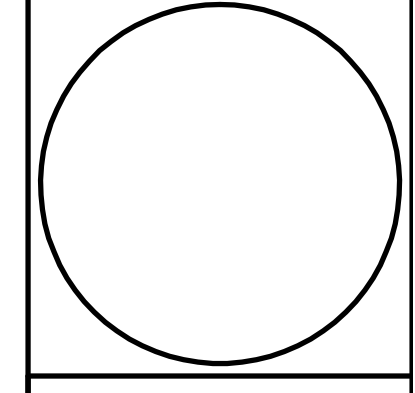

SHEET NO.
A4

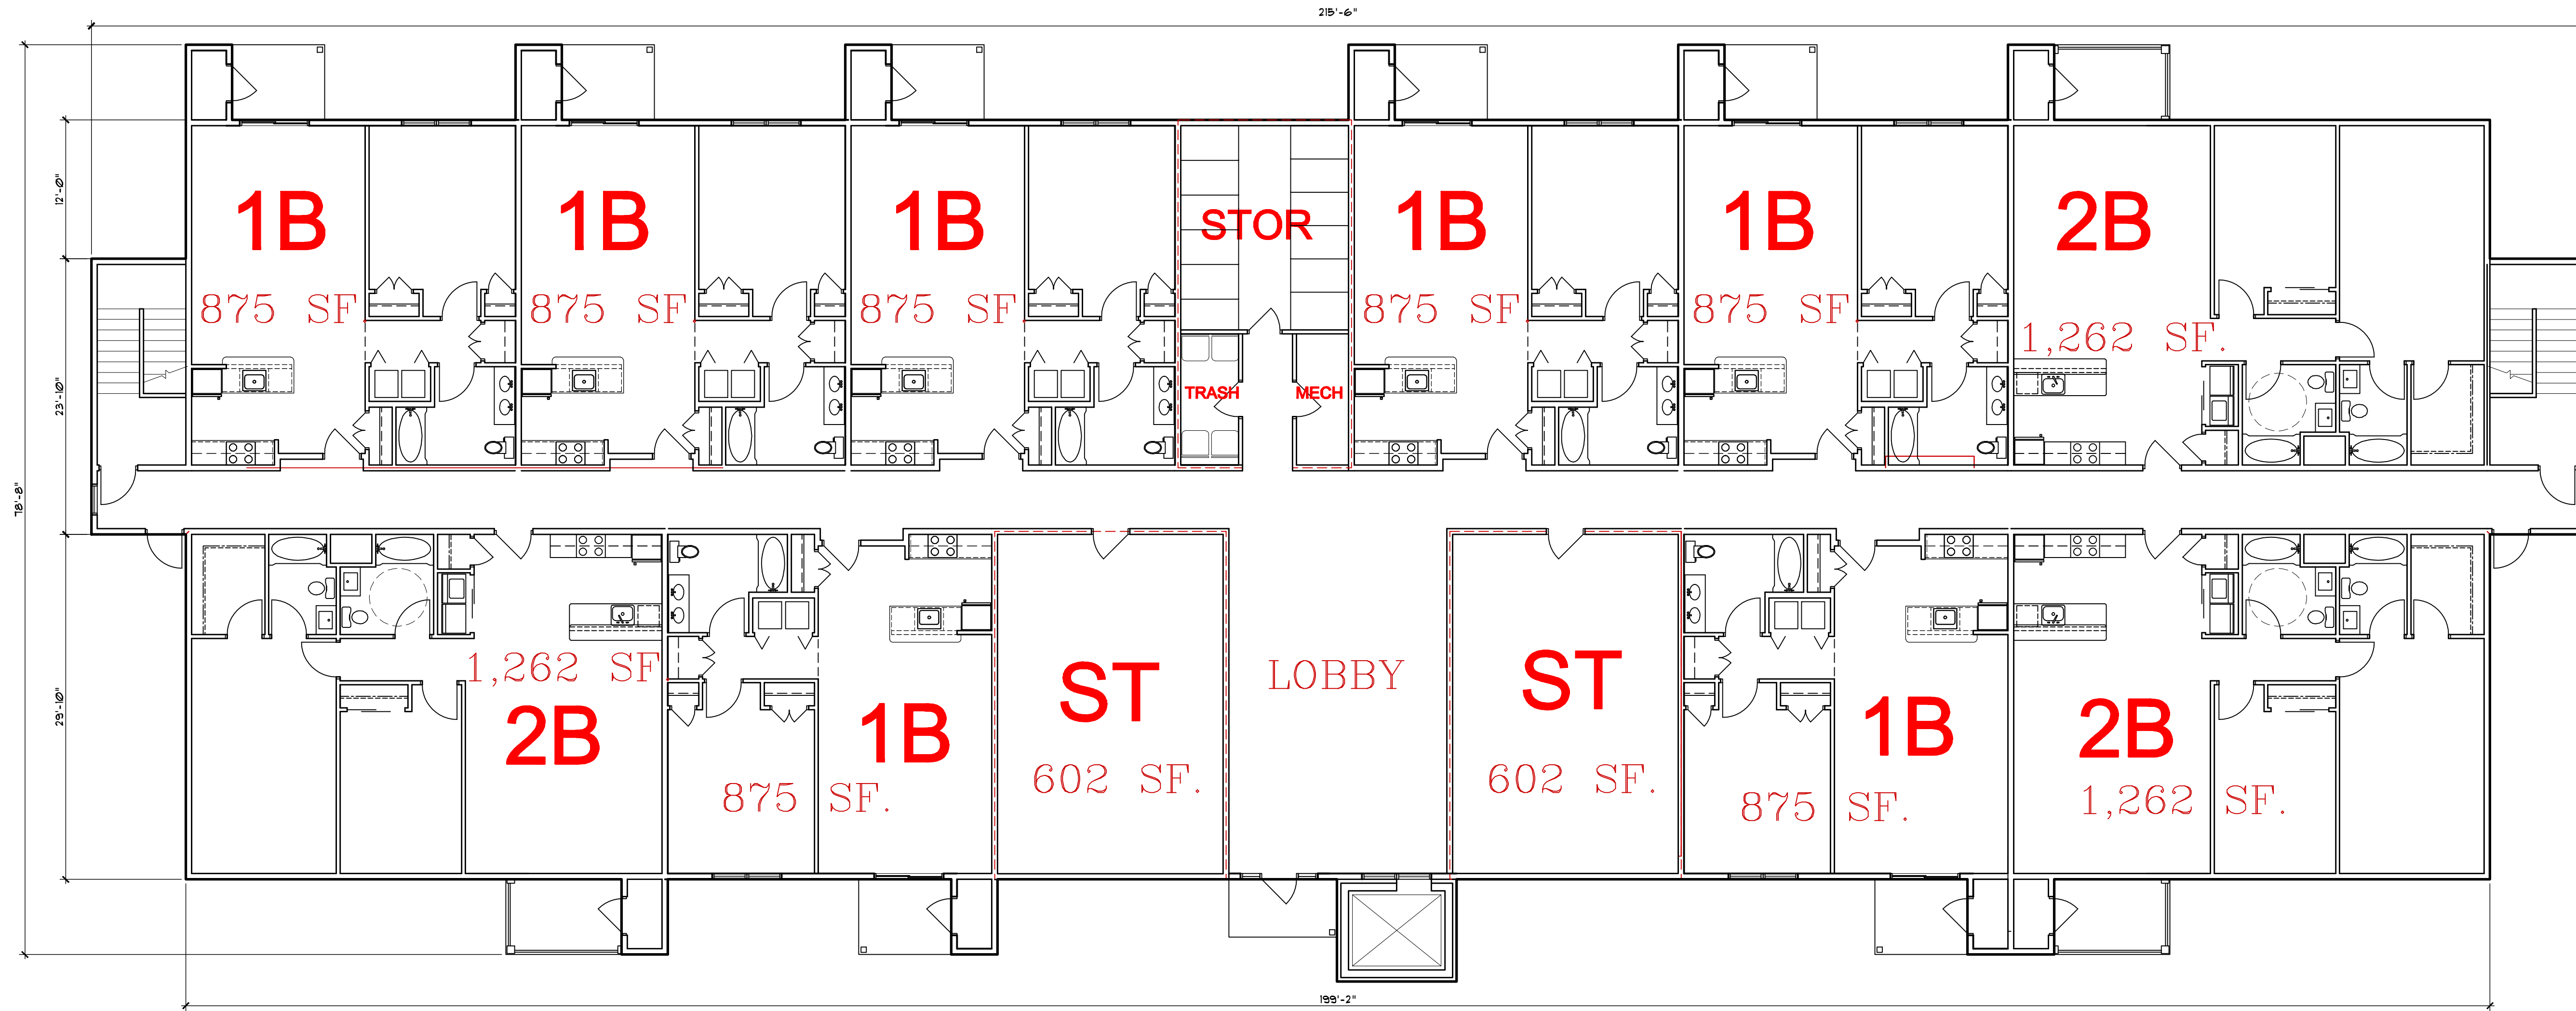


TYPICAL FLOOR PLAN
SCALE: 1/8" = 1'-0"


PROJECT NO. 10/20/18
 DESIGNED BY: [Blank]
 DRAWN BY: [Blank]
 CHECKED BY: [Blank]
 SCALE: AS NOTED
 DATE: 10/20/18
 REVISION: [Blank]

TYPICAL FLOOR PLAN
 BUILDING C

HARRIS A. SANDERS
 ARCHITECTS, P.C.
 252 WASHINGTON AVENUE, ALBANY, NEW YORK 12210
 NEW SCOTLAND VILLAGE
 NEW SCOTLAND AVENUE
 ALBANY, NEW YORK

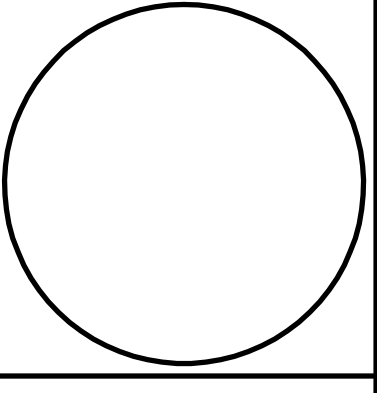

SHEET NO.
 A5

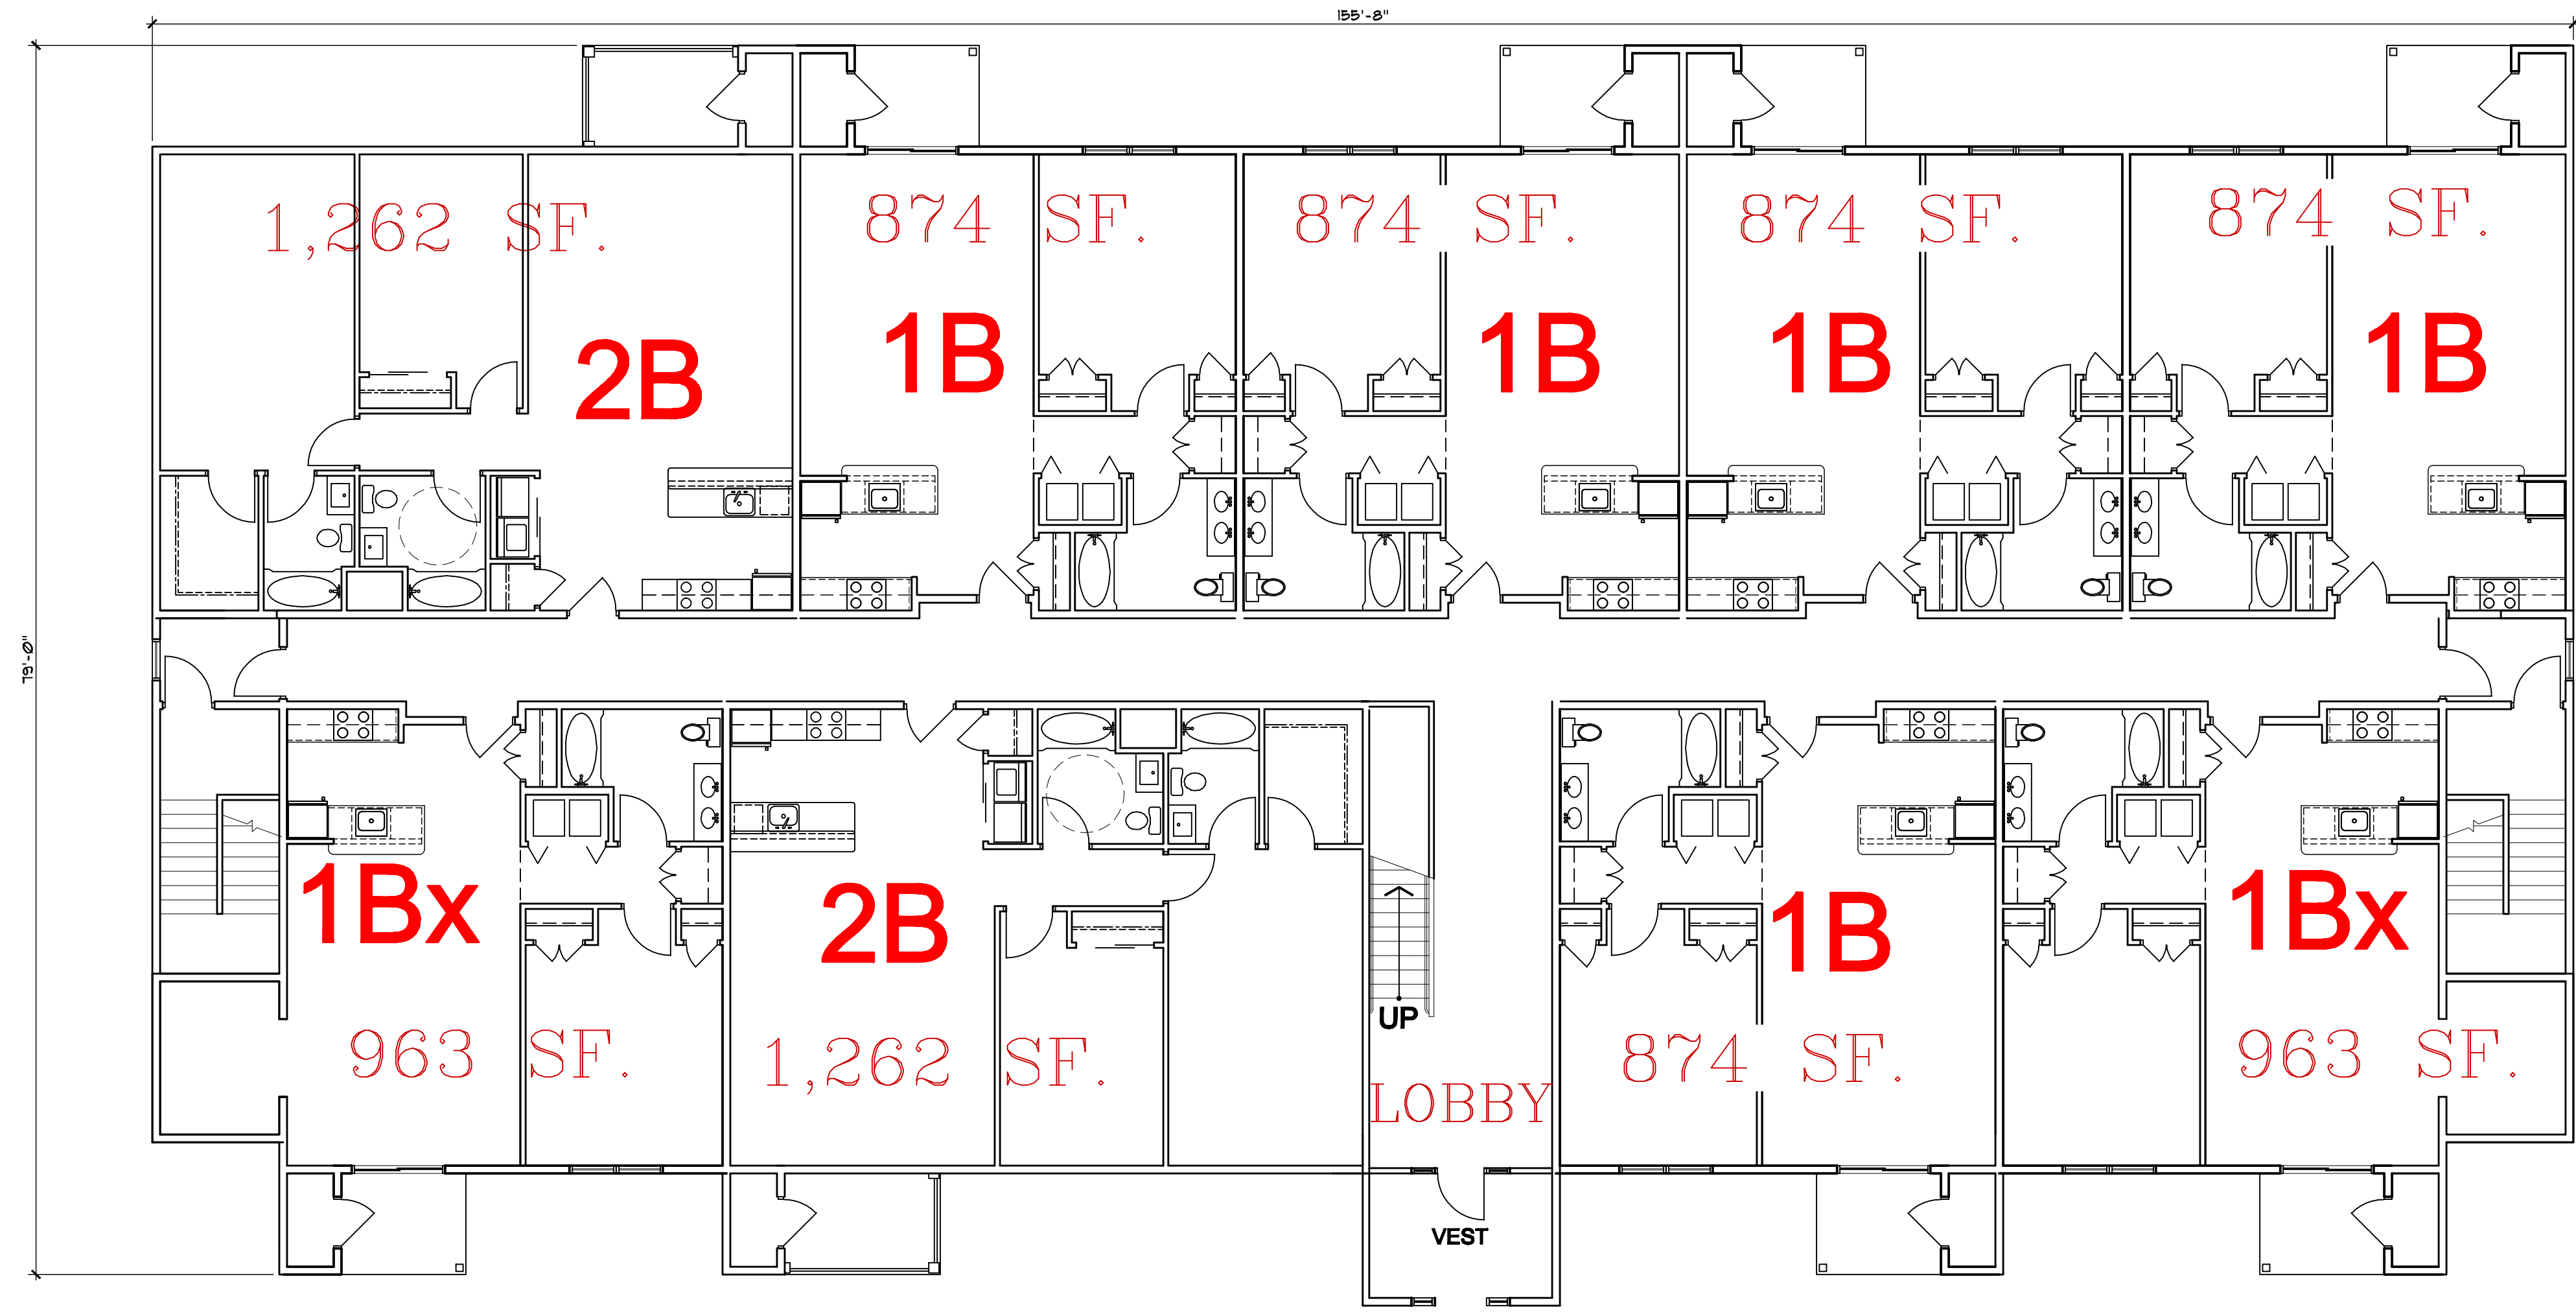


TYPICAL FLOOR PLAN
SCALE: 1/8" = 1'-0"

PROJECT NO. 10/20/18
 DESIGNED BY: [Blank]
 DRAWN BY: [Blank]
 CHECKED BY: [Blank]
 SCALE: AS NOTED
 DATE: 10/20/18
 REVISIONS: [Blank]

TYPICAL FLOOR PLAN
BUILDING D

HARRIS A. SANDERS
 ARCHITECTS, P.C.
 252 WASHINGTON AVENUE, ALBANY, NEW YORK 12210
 NEW SCOTLAND VILLAGE
 NEW SCOTLAND AVENUE
 ALBANY, NEW YORK

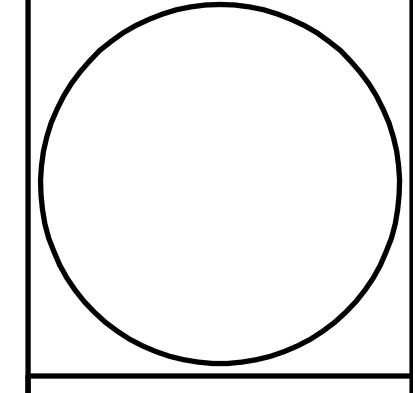

SHEET NO.
A6