


All Rights Reserved. Reuse of these documents without the expressed written permission of Carmina Wood Morris, DPC is prohibited. WARNING it is a violation of article 145 sections 7209a and 7301 of the New York State Education Law for any person, unless acting under the direction of a registered architect, licensed engineer or land surveyor to alter this drawing. It is further prohibited to alter this drawing, its content or any part thereof, without the written consent of Carmina Wood Morris, DPC.

© Carmina Wood Morris DPC

6/27/2019 9:28:09 AM

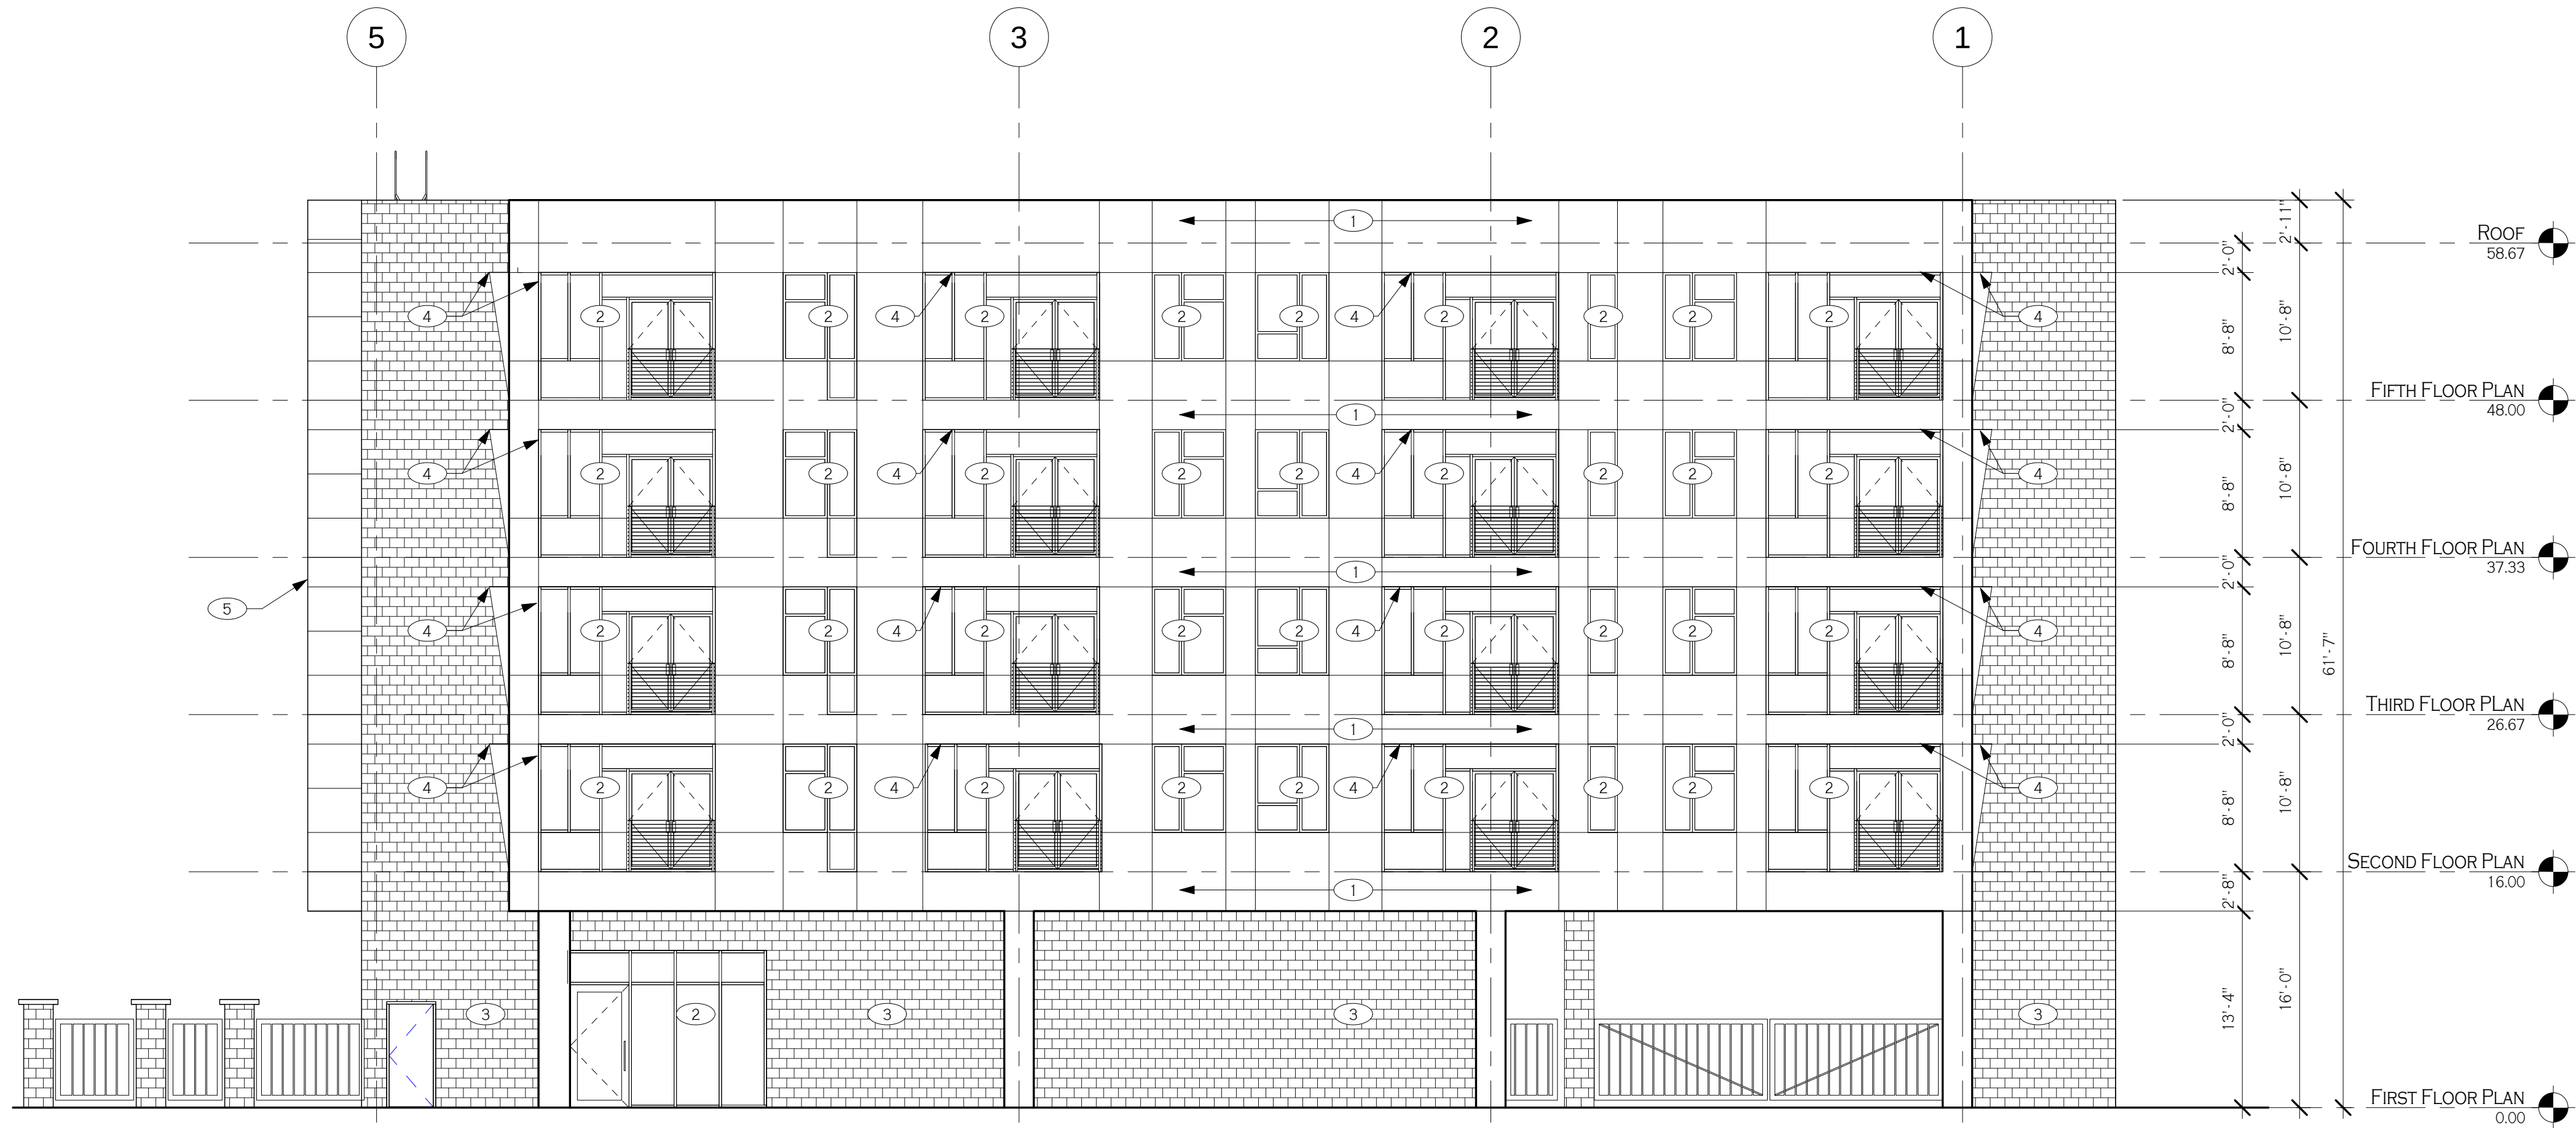

2 NORTH WEST
A-500 1/8" = 1'-0"



1 SOUTH EAST
A-500 1/8" = 1'-0"

EXTERIOR FINISH SCHEDULE				
CALLOUT	PATTERN	MATERIALS	DESCRIPTION	LOCATION
1		E.F.I.S.	DRYVIT SYSTEM OR ATAS CORRUGATED PANEL COLOR: TBD, MUTI-COLOR GRAY	SELECTED LOCATIONS
2		GLASS	GLAZING: AS SPECIFIED TEXTURE: SMOOTH COLOR: AS SPECIFIED	SELECTED LOCATIONS
3		BRICK-DOUBLE UTILITY 3 5/8" X 7 5/8" X 11 5/8"	BRICK: BELDEN TEXTURE: VELOUR COLOR: BLACK / DARK GRAY	SELECTED LOCATIONS
4		WELDED STL. PLATE SHADING DEVICE	LASER CUT STEEL PLATE AT FULL HEIGHT WINDOWS COLOR: TBD ALTERNATE: BACK LIT TRANSLUCENT POLYCARBONATE PANELS	SELECTED LOCATIONS
5		ALUM. COMPOSITE PANEL	OMEGA-LITE COMPOSITE PANEL MANUF: LAMINATORS INCORPORATED COLOR: TO BE SELECTED	SELECTED LOCATIONS

- NOTES:**
- IMPORTANT!** BEFORE FINAL ORDERING OF MATERIALS, COORDINATE COLOR SCHEMES WITH ARCHITECT VIA USE OF EXTERIOR ELEVATIONS IN COLOR!
 - REFER TO WRITTEN SPECIFICATIONS FOR FUTHER REQUIREMENTS FOR EACH EXTERIOR FINISH LISTED ABOVE, INCLUDING FINISHES FOR DOORS AND WINDOWS.
 - ALL ADJACENT COPINGS, FLASHINGS AND TRIM SHALL MATCH MAIN FIELD COLOR AREA MATERIAL (U.N.O); FINAL SELECTION SHALL BE BY ARCHITECT FROM PHYSICAL SAMPLES OF METAL FLASHINGS AND TRIM.
 - ALL MATERIALS ON EXTERIOR FINISH SHCEDULE SHALL BE SELECTED FROM MANUFACTURER'S FULL RANGE OF COLORS UNLESS OTHERWISE NOTED ABOVE.
 - ALL ITEMS MOUNTED IN MASONRY VENEER SHALL RECEIVE THE PROPER PRE-MANUFACTURED TRIM STONE OR PRECAST CONCRETE (FOR ITEMS INCLUDING BUT NOT LIMITED TO LIGHT FIXTURES, ELECTRICAL OUTLETS, PLUMBING FIXTURES, ETC.) SOME ITEMS MAY NOT REQUIRE TRIM STONES IF BOXES ARE CONCEALED BEHIND FIXTURES AND FIXTURES SIT PLUMB AND LEVEL AGAINST MASONRY. COORDINATE ITEMS IN QUESTION WITH THE ARCHITECT.
 - ALL EXTERIOR DIS-SIMILAR MATERIALS SHALL BE CAULKED WEATHER TIGHT WITH SILICONE CAULK, COLOR TO MATCH ADJACENT MATERIALS. CONTRACTOR SHALL COORDINATE ALL COLORS SELECTION OF CAULK TO BE USED ON THE JOB WITH THE ARCHITECT USING ELEVATIONS FOR LOCATION AND APPLICATION.



**Carmina
Wood
Morris**
487 Main Street Suite 500
Buffalo, New York 14203
P 716.842.3165
F 716.816.8143

PRELIMINARY
NOT FOR CONSTRUCTION
6/27/2019 9:28:09 AM

PROFESSIONAL SEAL		
REVISIONS:	No.	Description
		Date

PROJECT NAME:

Design Development



Arbor Hill New Construction

930-940 Broadway, Albany, NY 12207

Issued for Construction:	Issue Date
Municipality Submission:	06.28.2019
Drawn By:	D. Topolski
Checked By:	P. Lang

DRAWING NAME:
South East,
North West
Elevation

DRAWING NO.
A-500
Project No: 19.025

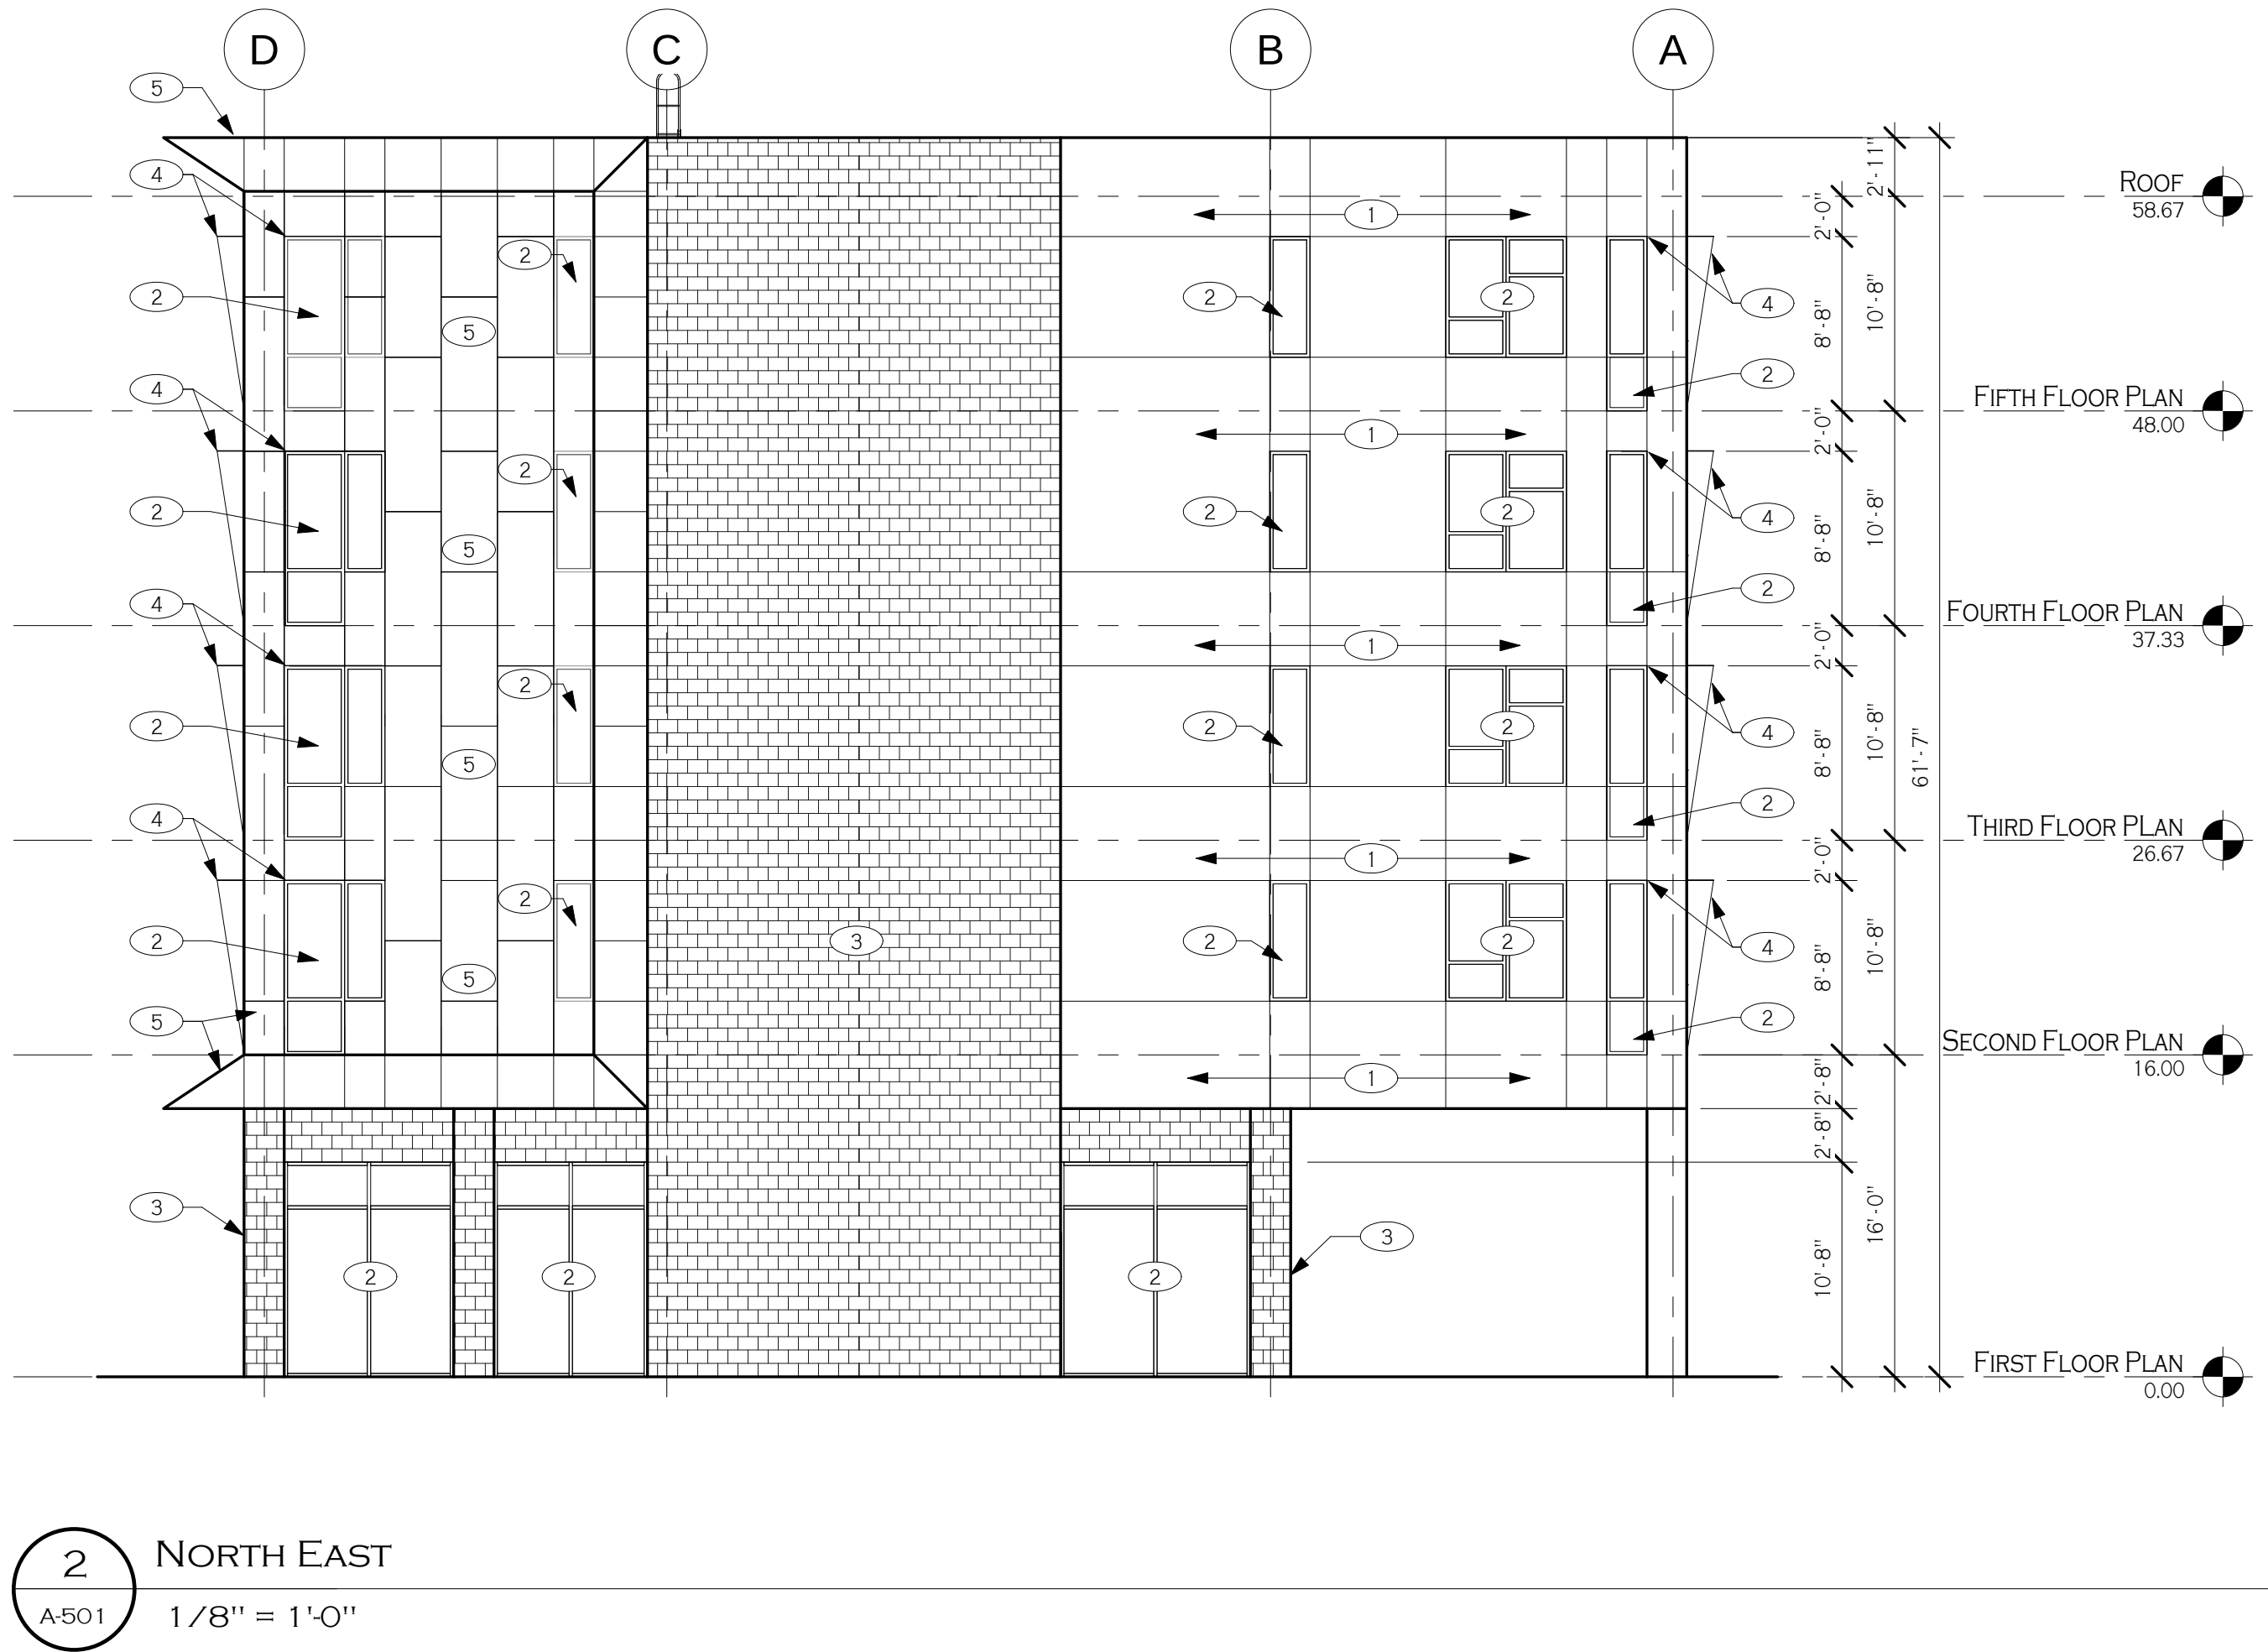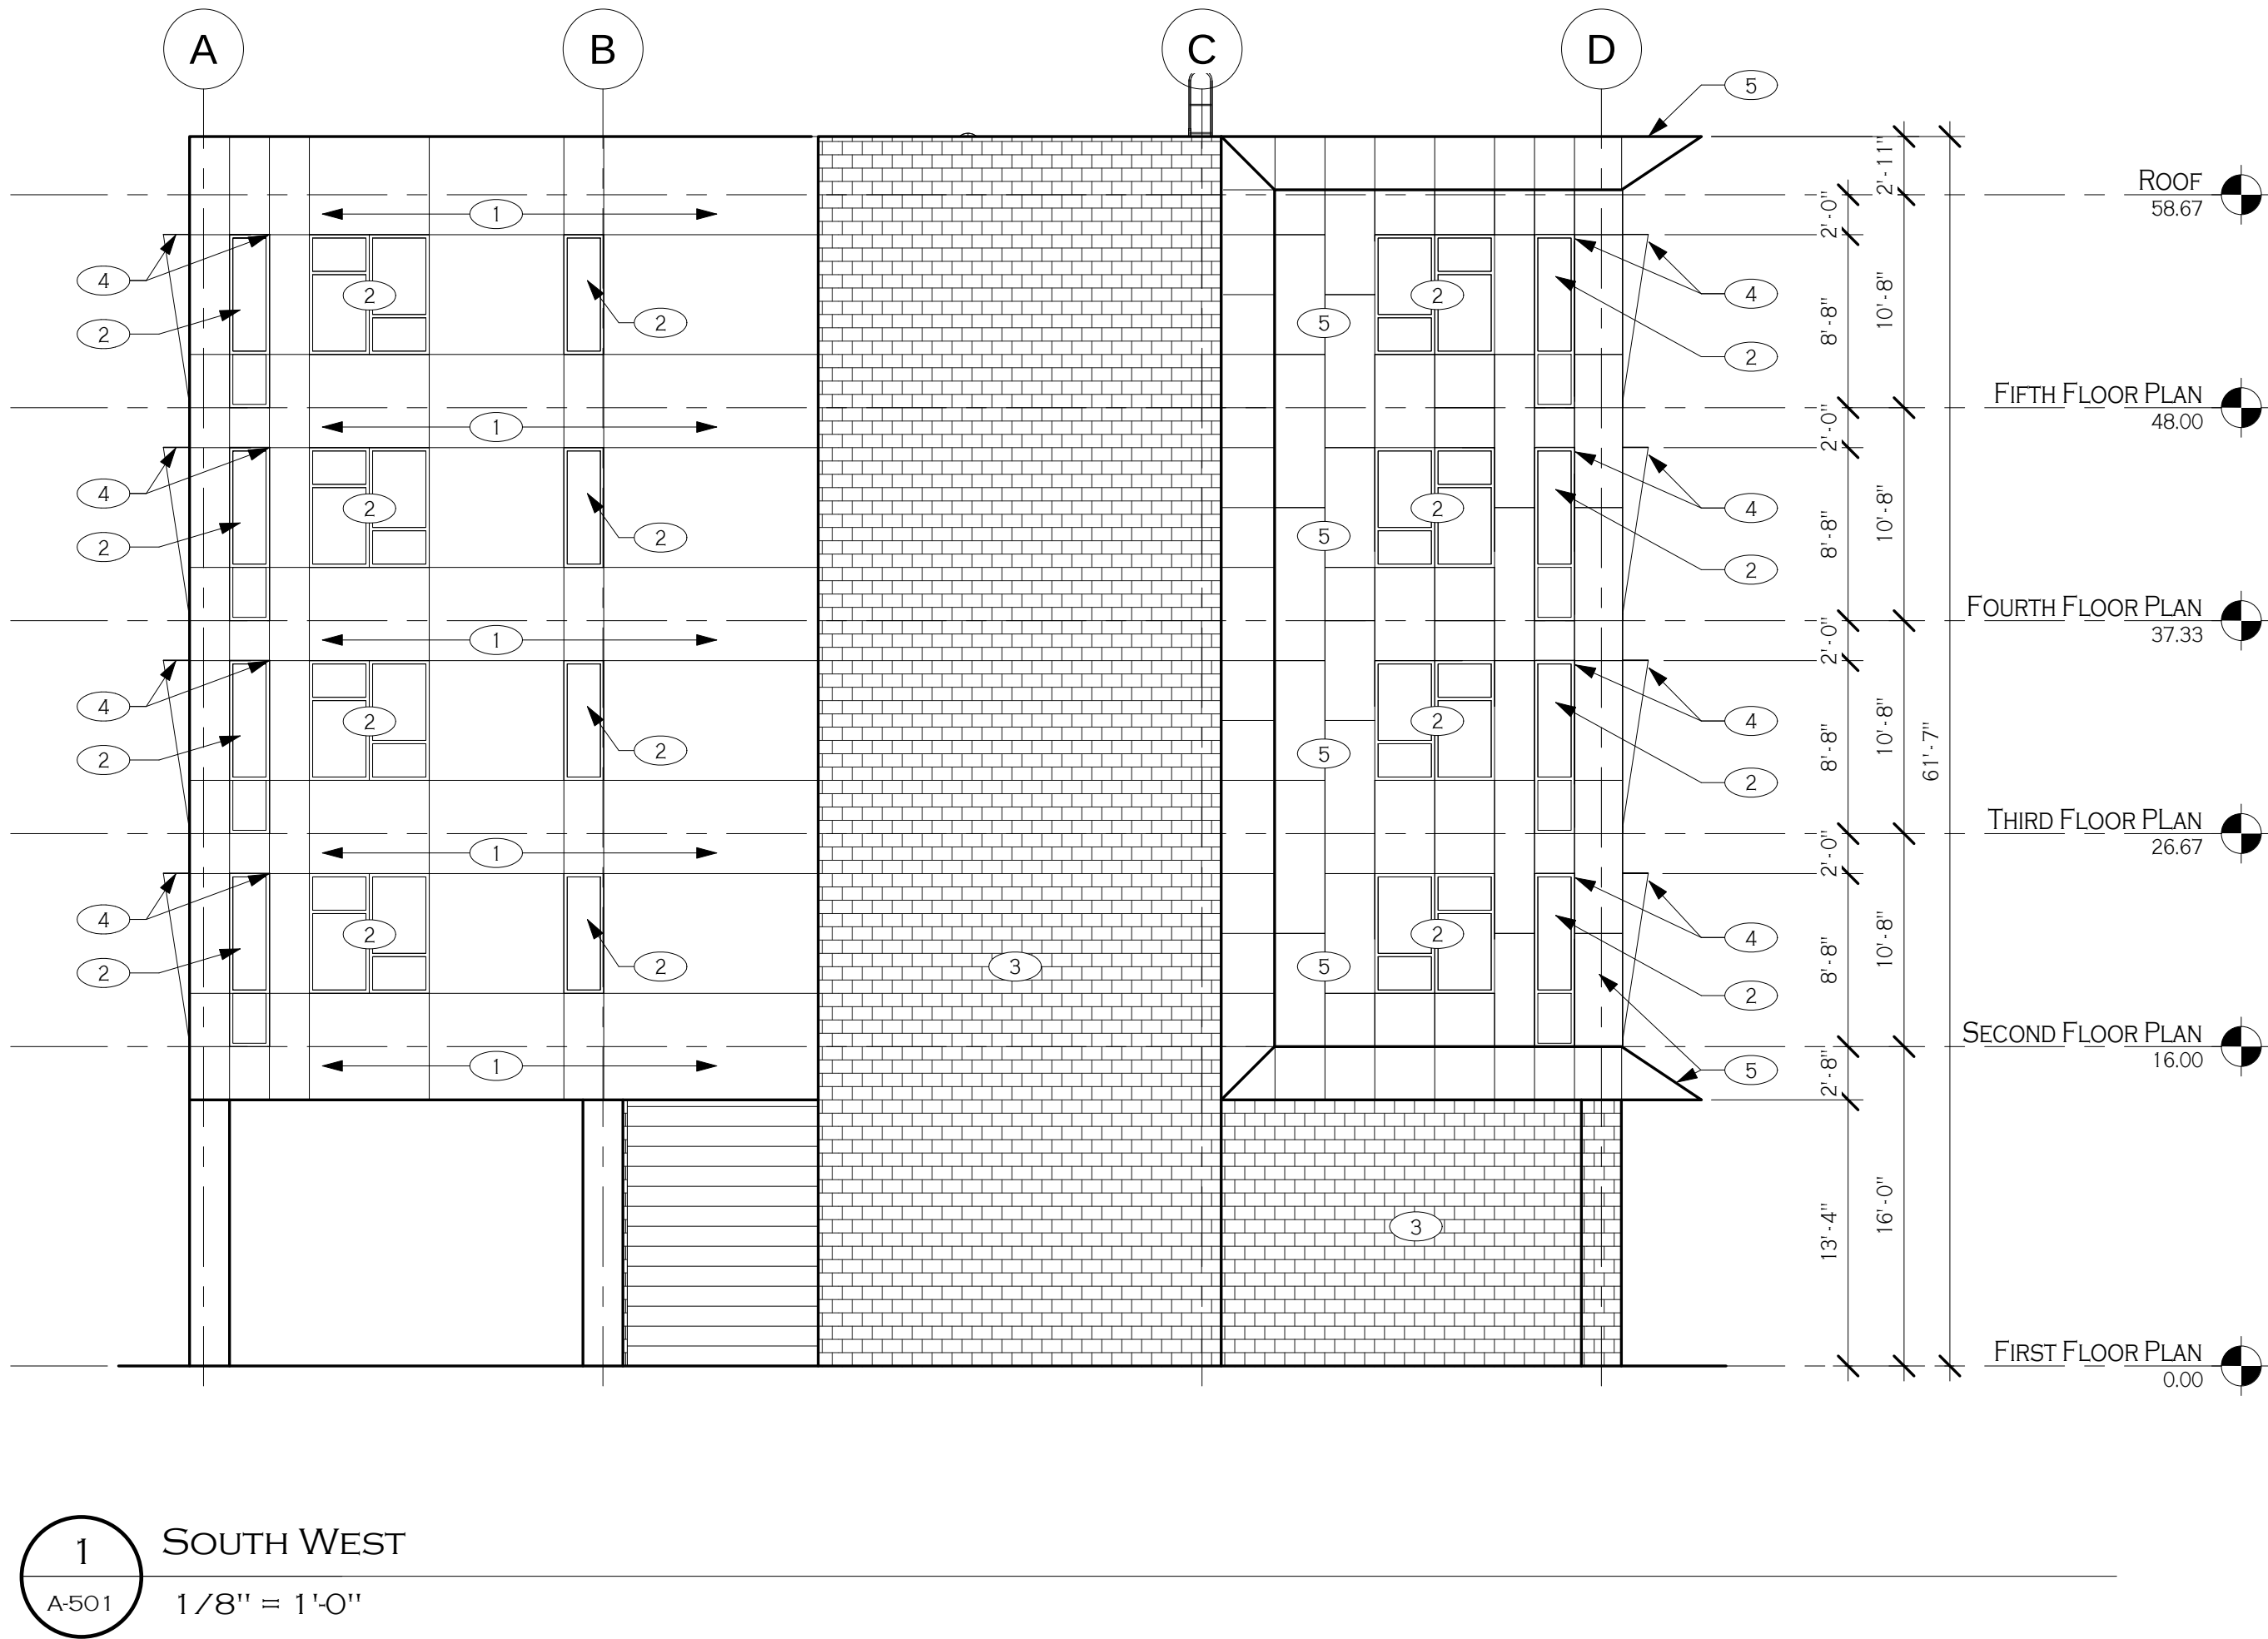

EXTERIOR FINISH SCHEDULE				
CALLOUT	PATTERN	MATERIALS	DESCRIPTION	LOCATION
1		E.F.I.S.	DRYWIT SYSTEM OR ATAS CORRUGATED PANEL COLOR: TBD, MULTI-COLOR GRAY	SELECTED LOCATIONS
2		GLASS	GLAZING: AS SPECIFIED TEXTURE: SMOOTH COLOR: AS SPECIFIED	SELECTED LOCATIONS
3		BRICK: DOUBLE UTILITY 3 5/8" X 7 5/8" X 1 1/8"	BRICK: BELDEN TEXTURE: VELOUR COLOR: BLACK / DARK GRAY	SELECTED LOCATIONS
4		WELDED STL. PLATE SHADING DEVICE	LASER CUT STEEL PLATE AT FULL HEIGHT WINDOWS COLOR: TBD ALTERNATE: BACK LIT TRANSLUCENT POLYCARBONATE PANELS	SELECTED LOCATIONS
5		ALUM. COMPOSITE PANEL	OMEGA-LITE COMPOSITE PANEL MANUF: LAMINATORS INCORPORATED COLOR: TO BE SELECTED	SELECTED LOCATIONS

- NOTES:**
- IMPORTANT!** BEFORE FINAL ORDERING OF MATERIALS, COORDINATE COLOR SCHEMES WITH ARCHITECT VIA USE OF EXTERIOR ELEVATIONS IN COLOR!
 - REFER TO WRITTEN SPECIFICATIONS FOR FURTHER REQUIREMENTS FOR EACH EXTERIOR FINISH LISTED ABOVE, INCLUDING FINISHES FOR DOORS AND WINDOWS.
 - ALL ADJACENT COPINGS, FLASHINGS AND TRIM SHALL MATCH MAIN FIELD COLOR AREA MATERIAL (U.N.O), FINAL SELECTION SHALL BE BY ARCHITECT FROM PHYSICAL SAMPLES OF METAL FLASHINGS AND TRIM.
 - ALL MATERIALS ON EXTERIOR FINISH SCHEDULE SHALL BE SELECTED FROM MANUFACTURER'S FULL RANGE OF COLORS UNLESS OTHERWISE NOTED ABOVE.
 - ALL ITEMS MOUNTED IN MASONRY VENEER SHALL RECEIVE THE PROPER PREMANUFACTURED TRIM STONE OR PRECAST CONCRETE (FOR ITEMS INCLUDING BUT NOT LIMITED TO LIGHT FIXTURES, ELECTRICAL OUTLETS, PLUMBING FIXTURES, ETC.) SOME ITEMS MAY NOT REQUIRE TRIM STONES IF BOXES ARE CONCEALED BEHIND FIXTURES AND FIXTURES SIT PLUMB AND LEVEL AGAINST MASONRY. COORDINATE ITEMS IN QUESTION WITH THE ARCHITECT.
 - ALL EXTERIOR DISSIMILAR MATERIALS SHALL BE CAULKED WEATHER TIGHT WITH SILICONE CAULK, COLOR TO MATCH ADJACENT MATERIALS. CONTRACTOR SHALL COORDINATE ALL COLORS SELECTION OF CAULK TO BE USED ON THE JOB WITH THE ARCHITECT USING ELEVATIONS FOR LOCATION AND APPLICATION.

PROFESSIONAL SEAL		
REVISIONS:	Description	Date
No.		

All Rights Reserved. Reuse of these documents without the expressed written permission of Carmina Wood Morris, DPC is prohibited. WARNING it is a violation of article 145 sections 7209A and 7301 of the New York State Education Law for any person, unless acting under the direction of a registered architect, licensed engineer or land surveyor to alter this drawing. It altered such P.A., P.E. or L.L.C. shall work up of her seal, signature, the date the violation. Altered by and a specific description of the alteration.

© Carmina Wood Morris DPC

6/27/2019 9:28:36 AM



4 VIEW 4
G-002



3 VIEW 3
G-002



1 VIEW 1
G-002



2 VIEW 2
G-002



Carmina
Wood
Morris

487 Main Street Suite 500
Buffalo, New York 14203
P 716.842.3165
F 716.816.8143

PRELIMINARY
NOT FOR CONSTRUCTION
6/27/2019 9:28:36 AM

PROFESSIONAL SEAL

Date

REVISIONS:
No. Description

PROJECT NAME:
Design Development
Arbor Hill New Construction
930-940 Broadway, Albany, NY 12207

Issued for Construction: 06.28.2019
Municipality Submission: D. Topolski
Drawn By: P. Lang
Checked By:

DRAWING NAME:
Exterior Views

DRAWING NO.

G-002

Project No: 19.025