




PAD AT MAN DOOR 1/2" = 10'

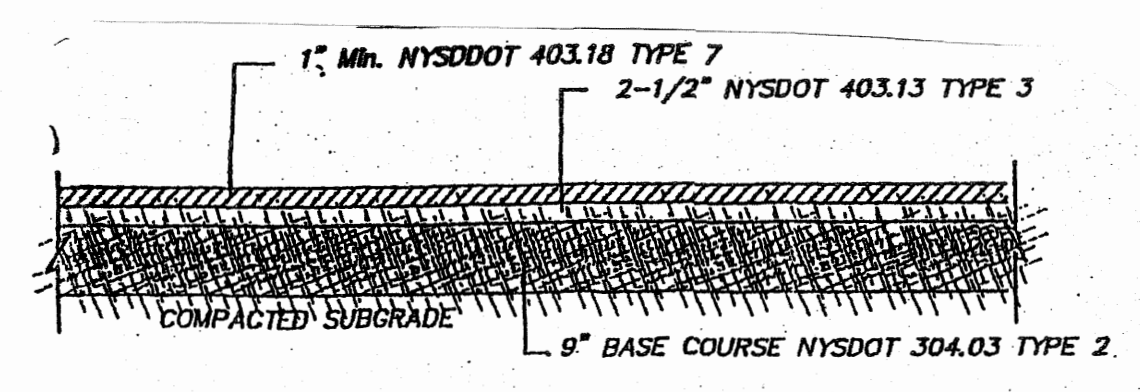


PAVING SECTION N.T.S.

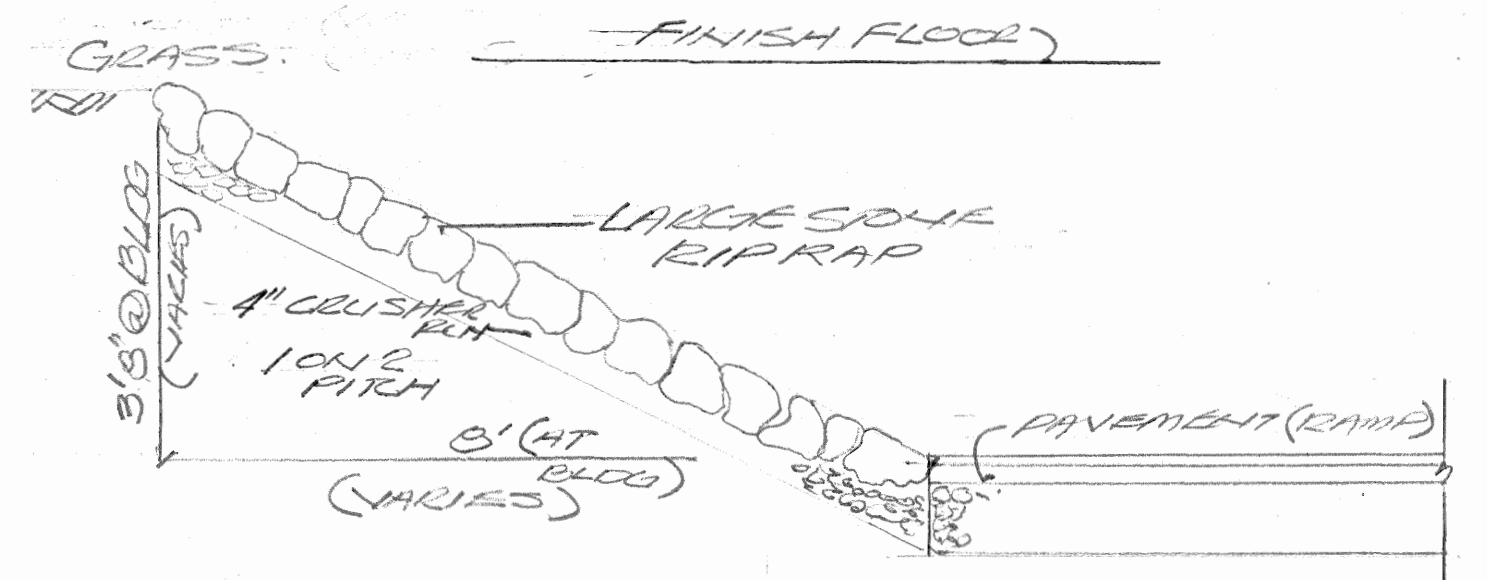


RIPRAP SECTION 1/2" = 10' (EAST SIDE OF RAMP) (AT BLDG)

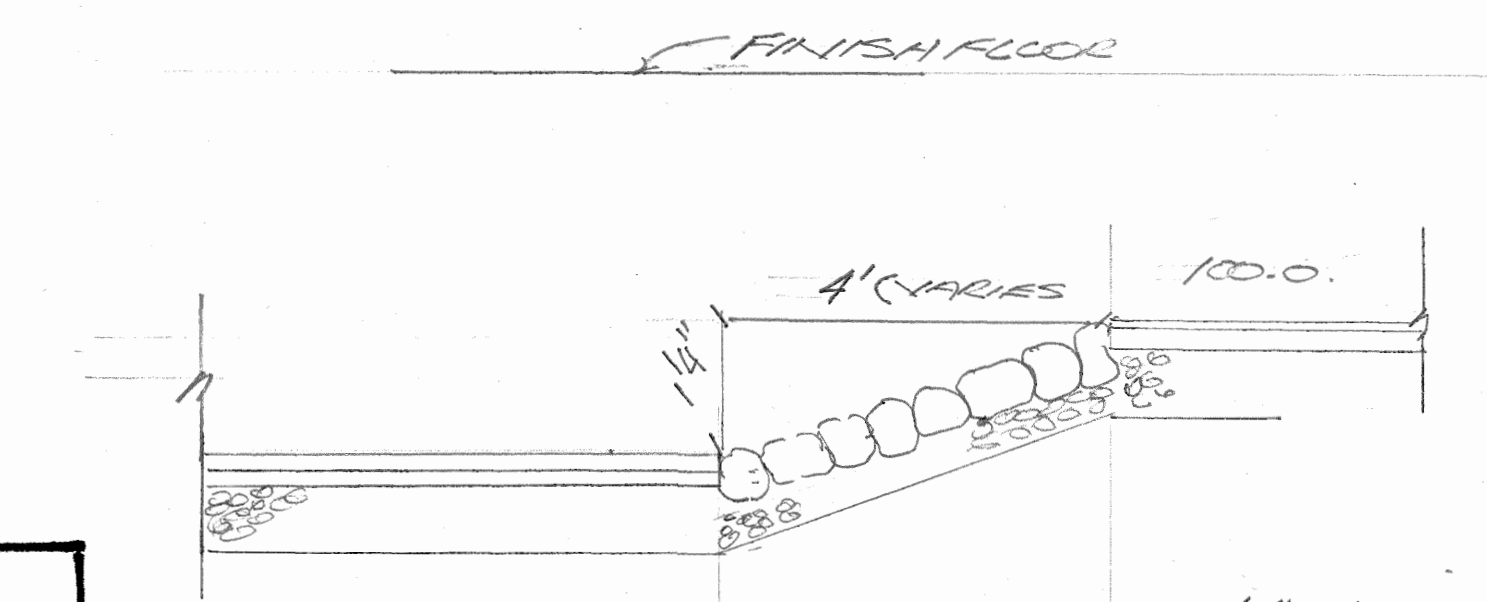

RIPRAP SECTION 1/2" = 10' (WEST SIDE OF RAMP) (AT BLDG)

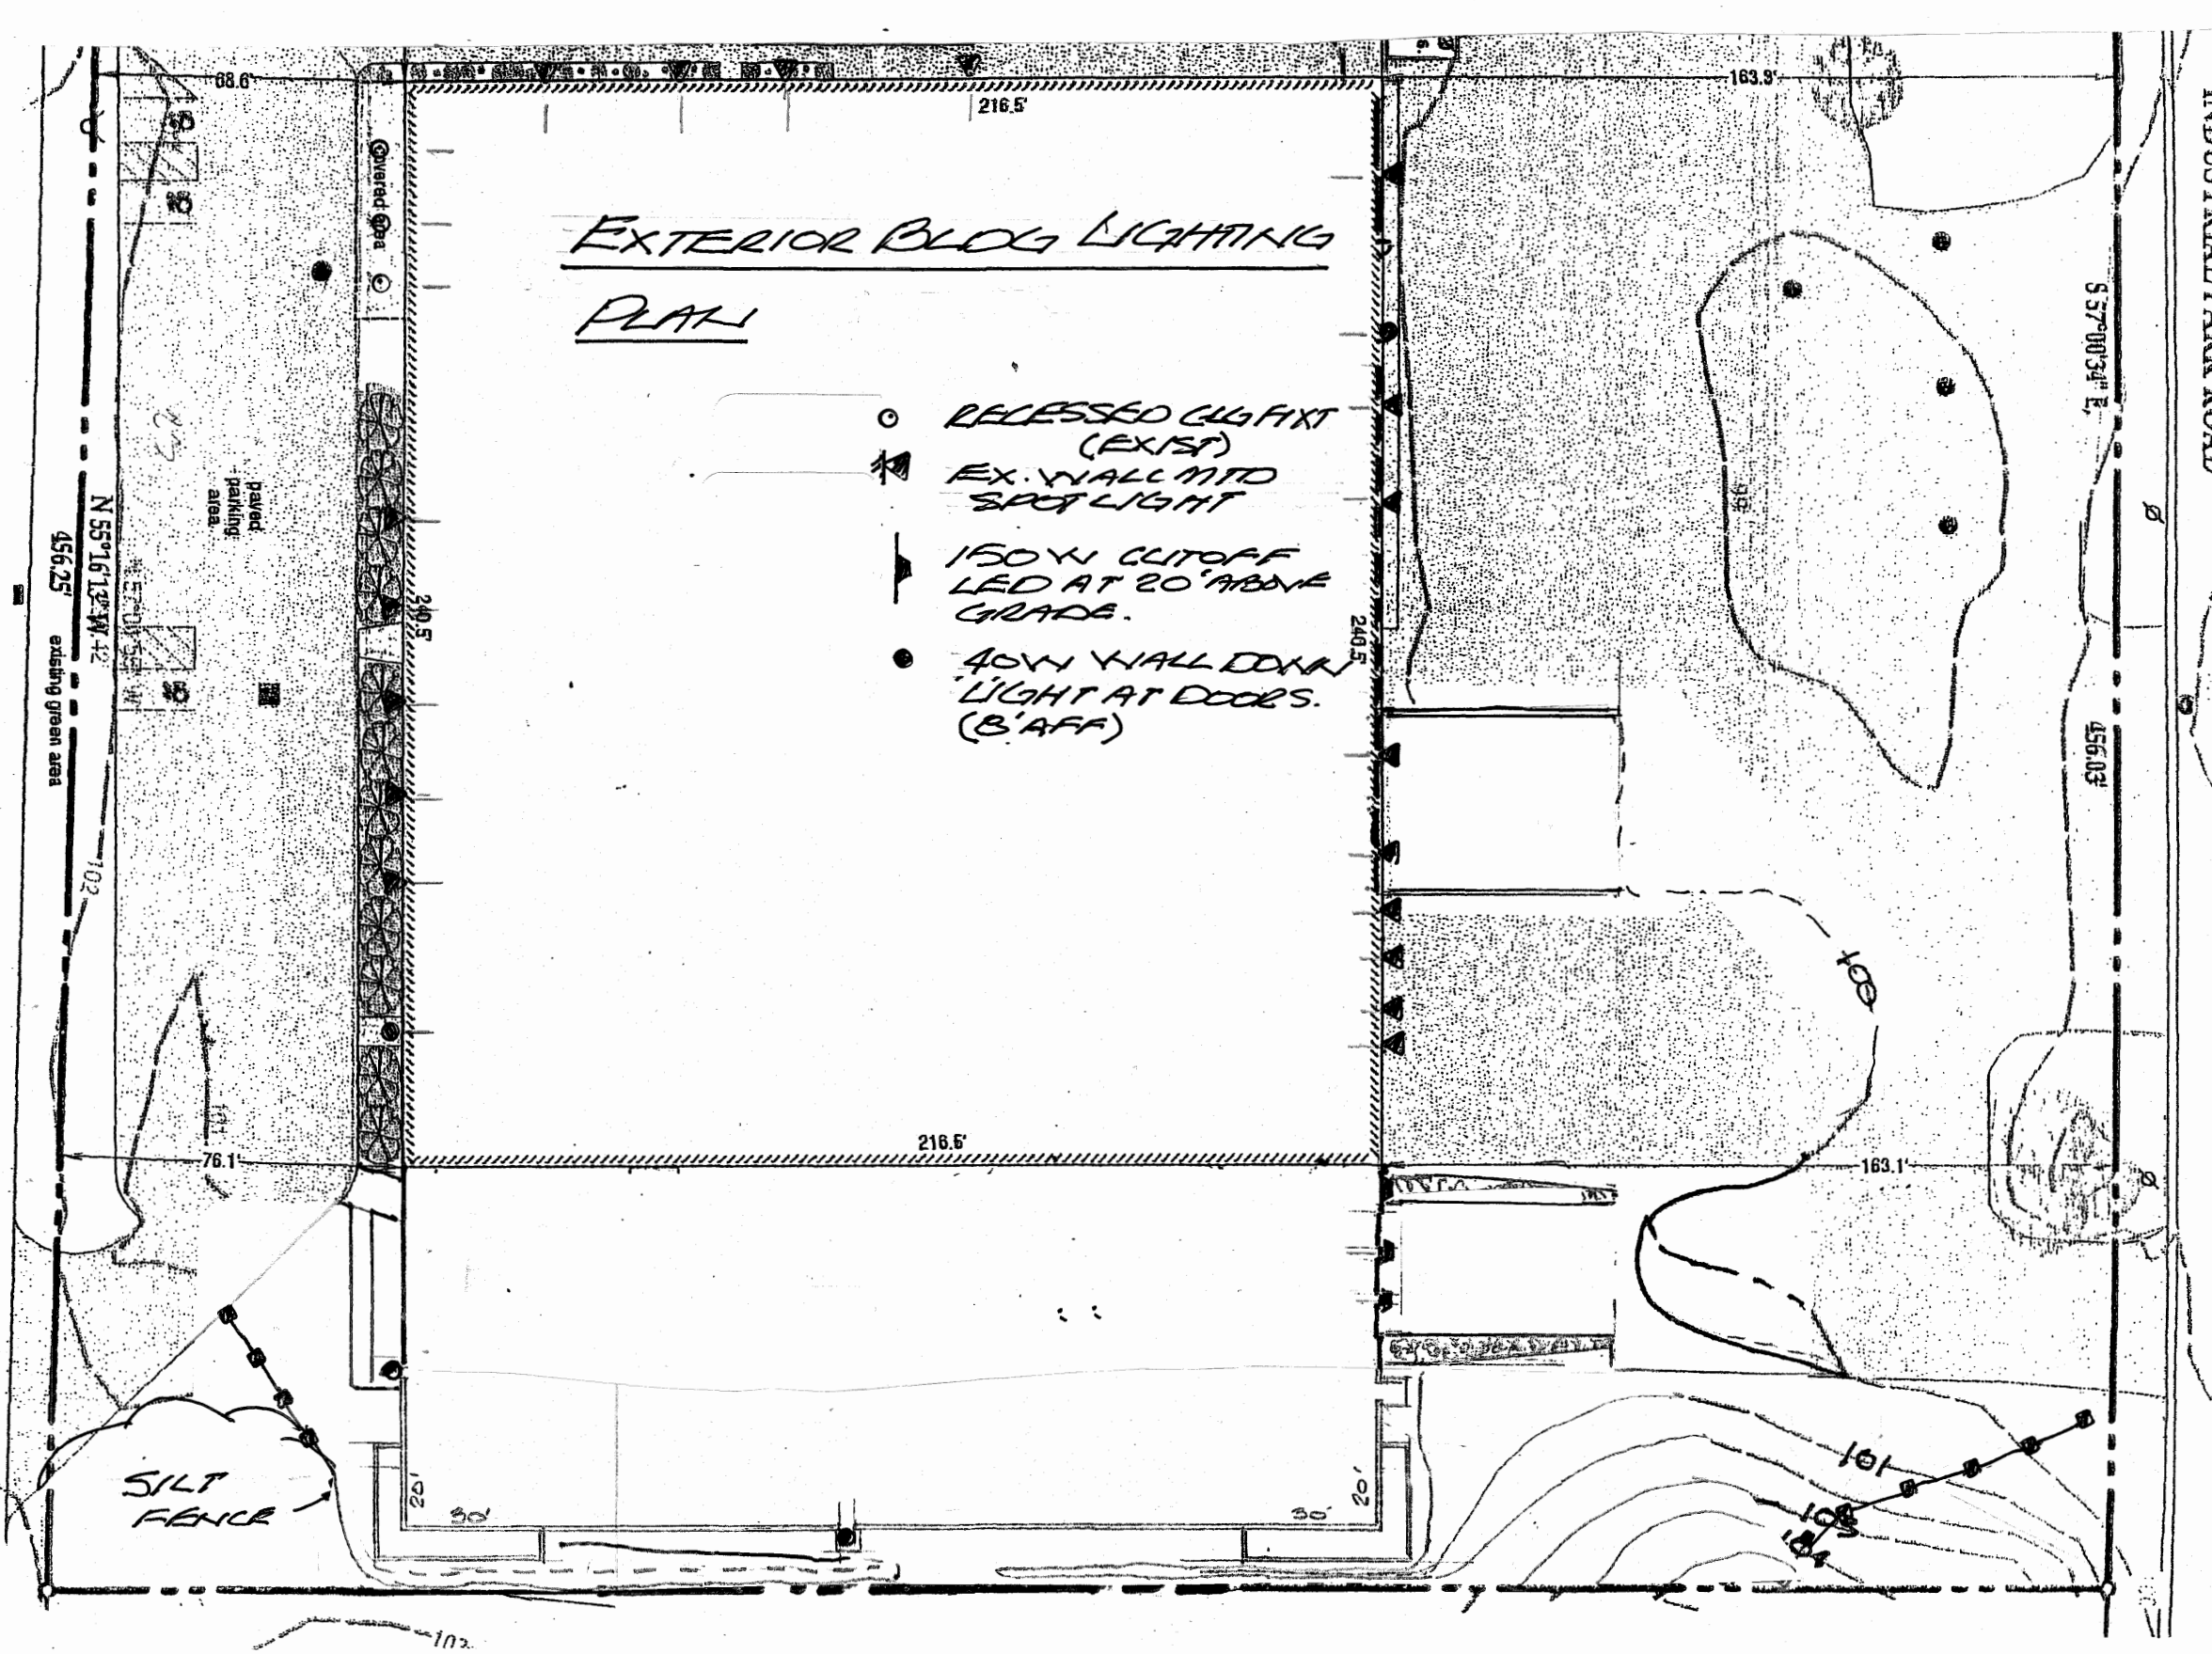

EXTERIOR LIGHTING PLAN SCALE: 1" = 40' (SILT FENCE SHOWN)

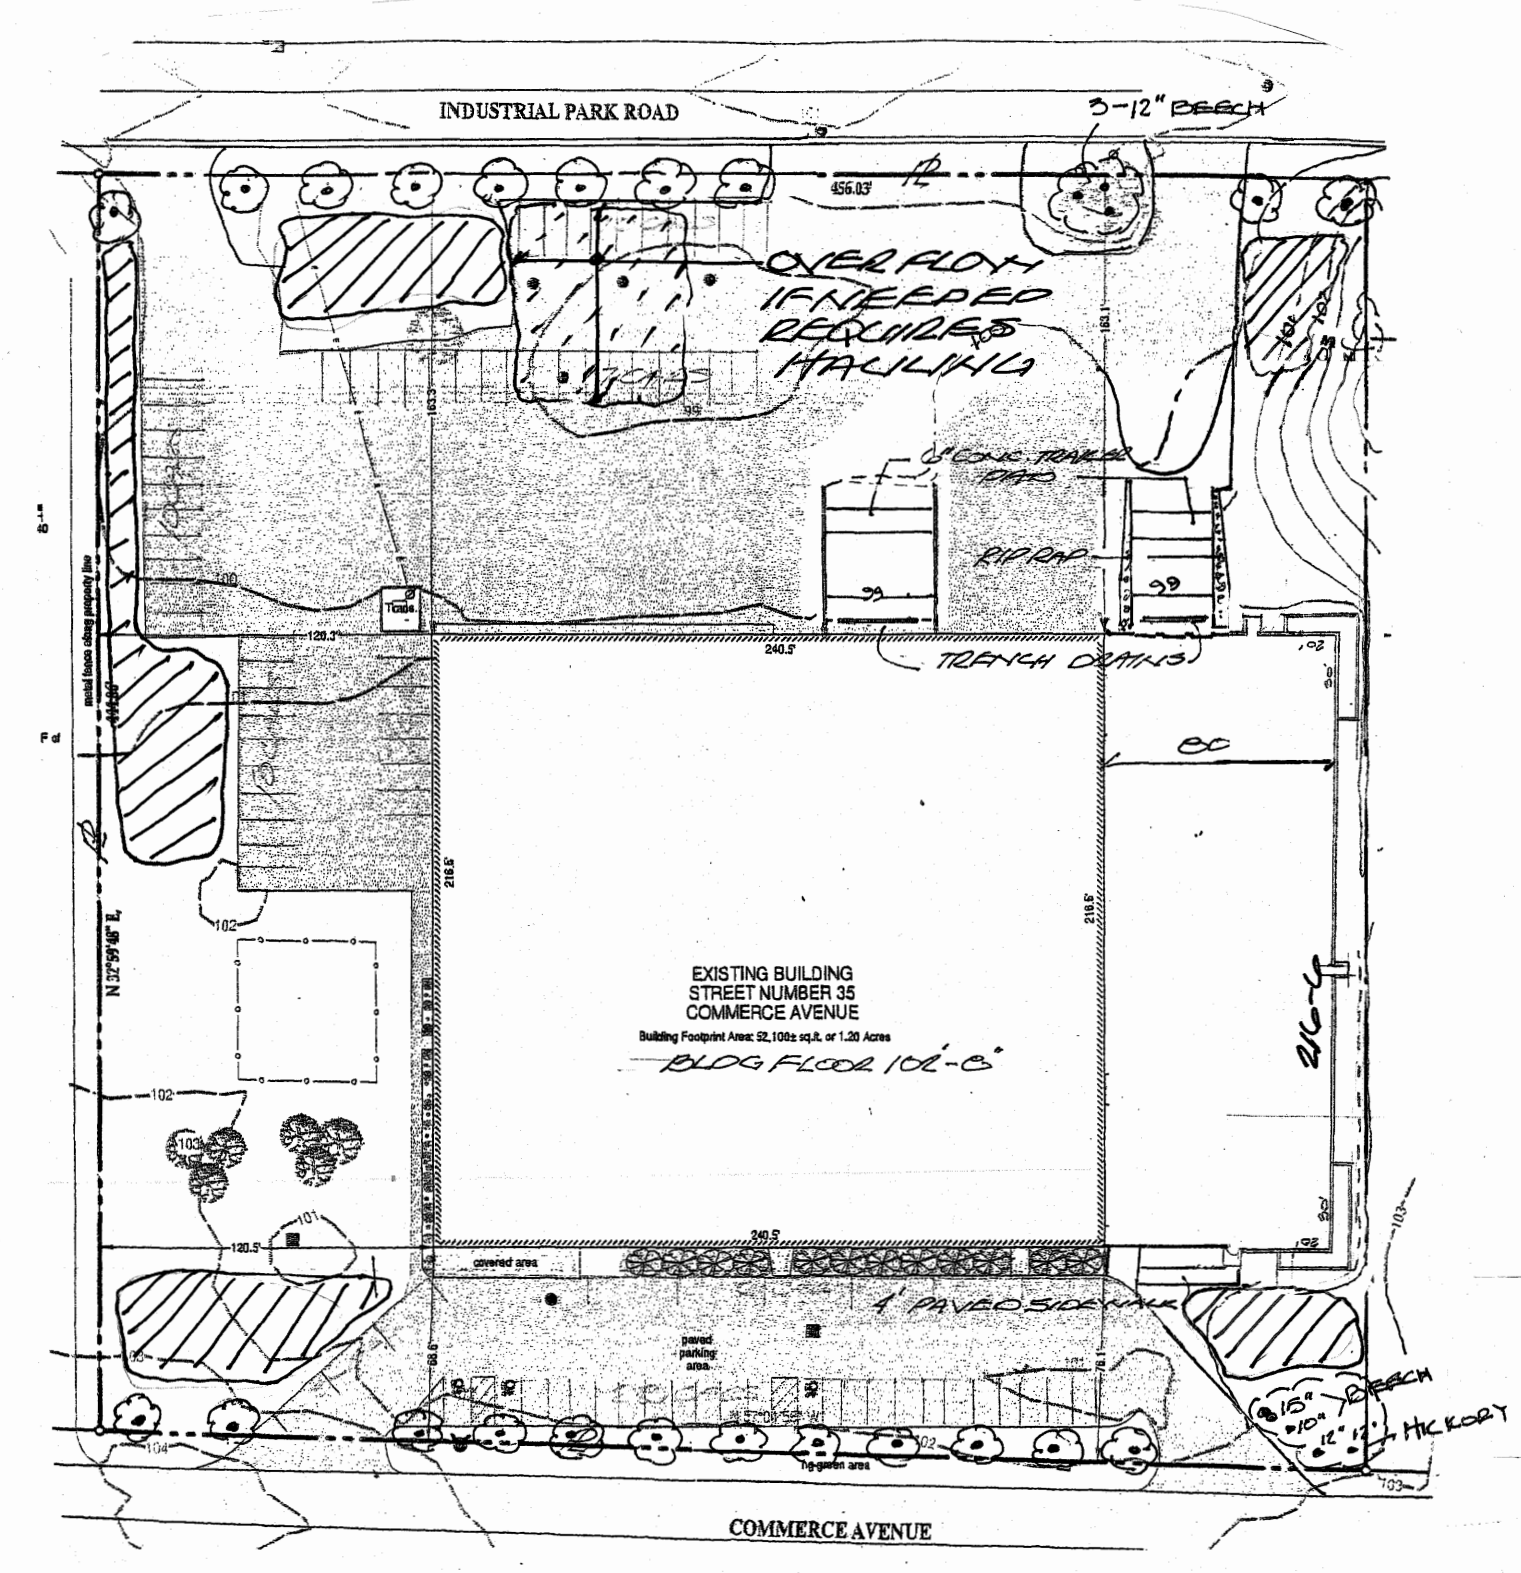

SNOW REMOVAL/STORAGE PLAN (N.T.S.)



REV 2-11-12-2020 REVISED DRAINAGE/SKIPPP
 REV 1-8-7-20 LANDSCAPE & SNOW STORAGE

 construction services llc Melrose, NY 12121 (518) 663.5500 Fax (518) 663.5300 ptm@matzen.com	WAREHOUSE ADDITION	
	LOCATION: 35 COMMERCE AVENUE CITY OF ALBANY, N.Y.	OWNER: CHARLES MONTANO
DATE: JULY 16, 2020 SCALE: AS SHOWN	TITLE: SECTIONS, DETAILS, NOTES, SPECIFICATIONS & SITE LIGHTING PLAN	
 CONSULTING & CONTRACTING, L.L.C. 600 FRANKLIN STREET Ste#108 SCHENECTADY, NEW YORK 12305 518-381-0353(O)/518-577-7340(C) Email hcc@nycap.it.com	Prepared by: F.G.Herba, CE	