

PROPERTY LINE

EASEMENT LINE


PROPERTY LINE

PROPERTY LINE

PROPERTY LINE

SETBACK LINE

4'-5"

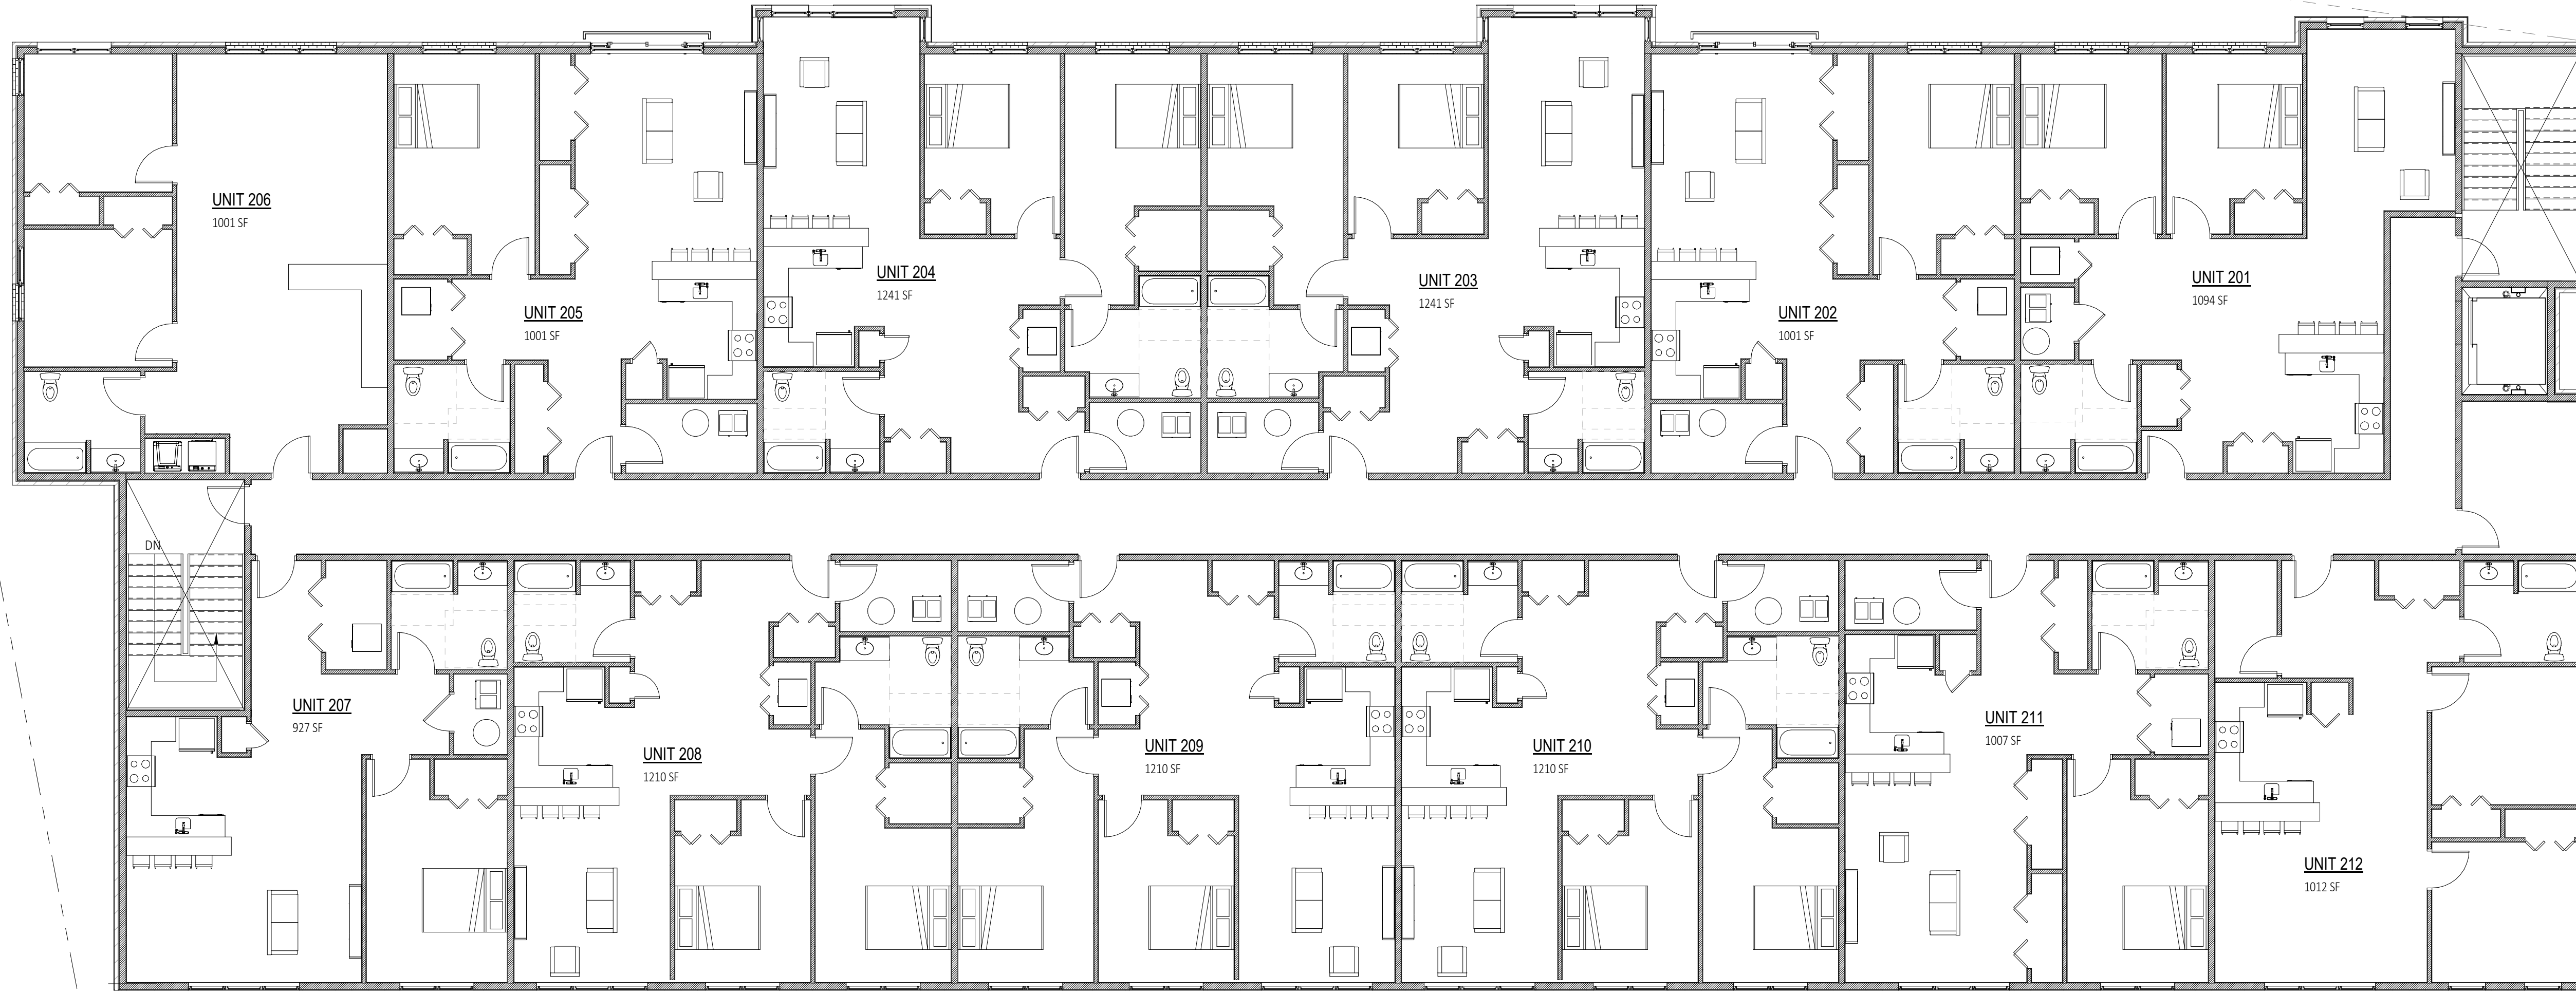

1
A101

Second Floor Plan

SCALE: 1/8" = 1'-0"

STAMP:

--

Schematic Design

No.	SUBMITTAL / REVISION	DATE:

SHEET TITLE: Typical Apartment Layout

PROJECT: New Construction For:
Hackett Boulevard Apts
42 Besch Avenue
Albany, NY 12209

DRAWN BY:	C2 Architecture
DATE:	02/11/2021
SCALE:	AS NOTED
JOB NO:	P2015
SHEET:	A101

A101