

PROPERTY LINE

EASEMENT LINE


PROPERTY LINE

PROPERTY LINE

PROPERTY LINE

SETBACK LINE

4'-5"

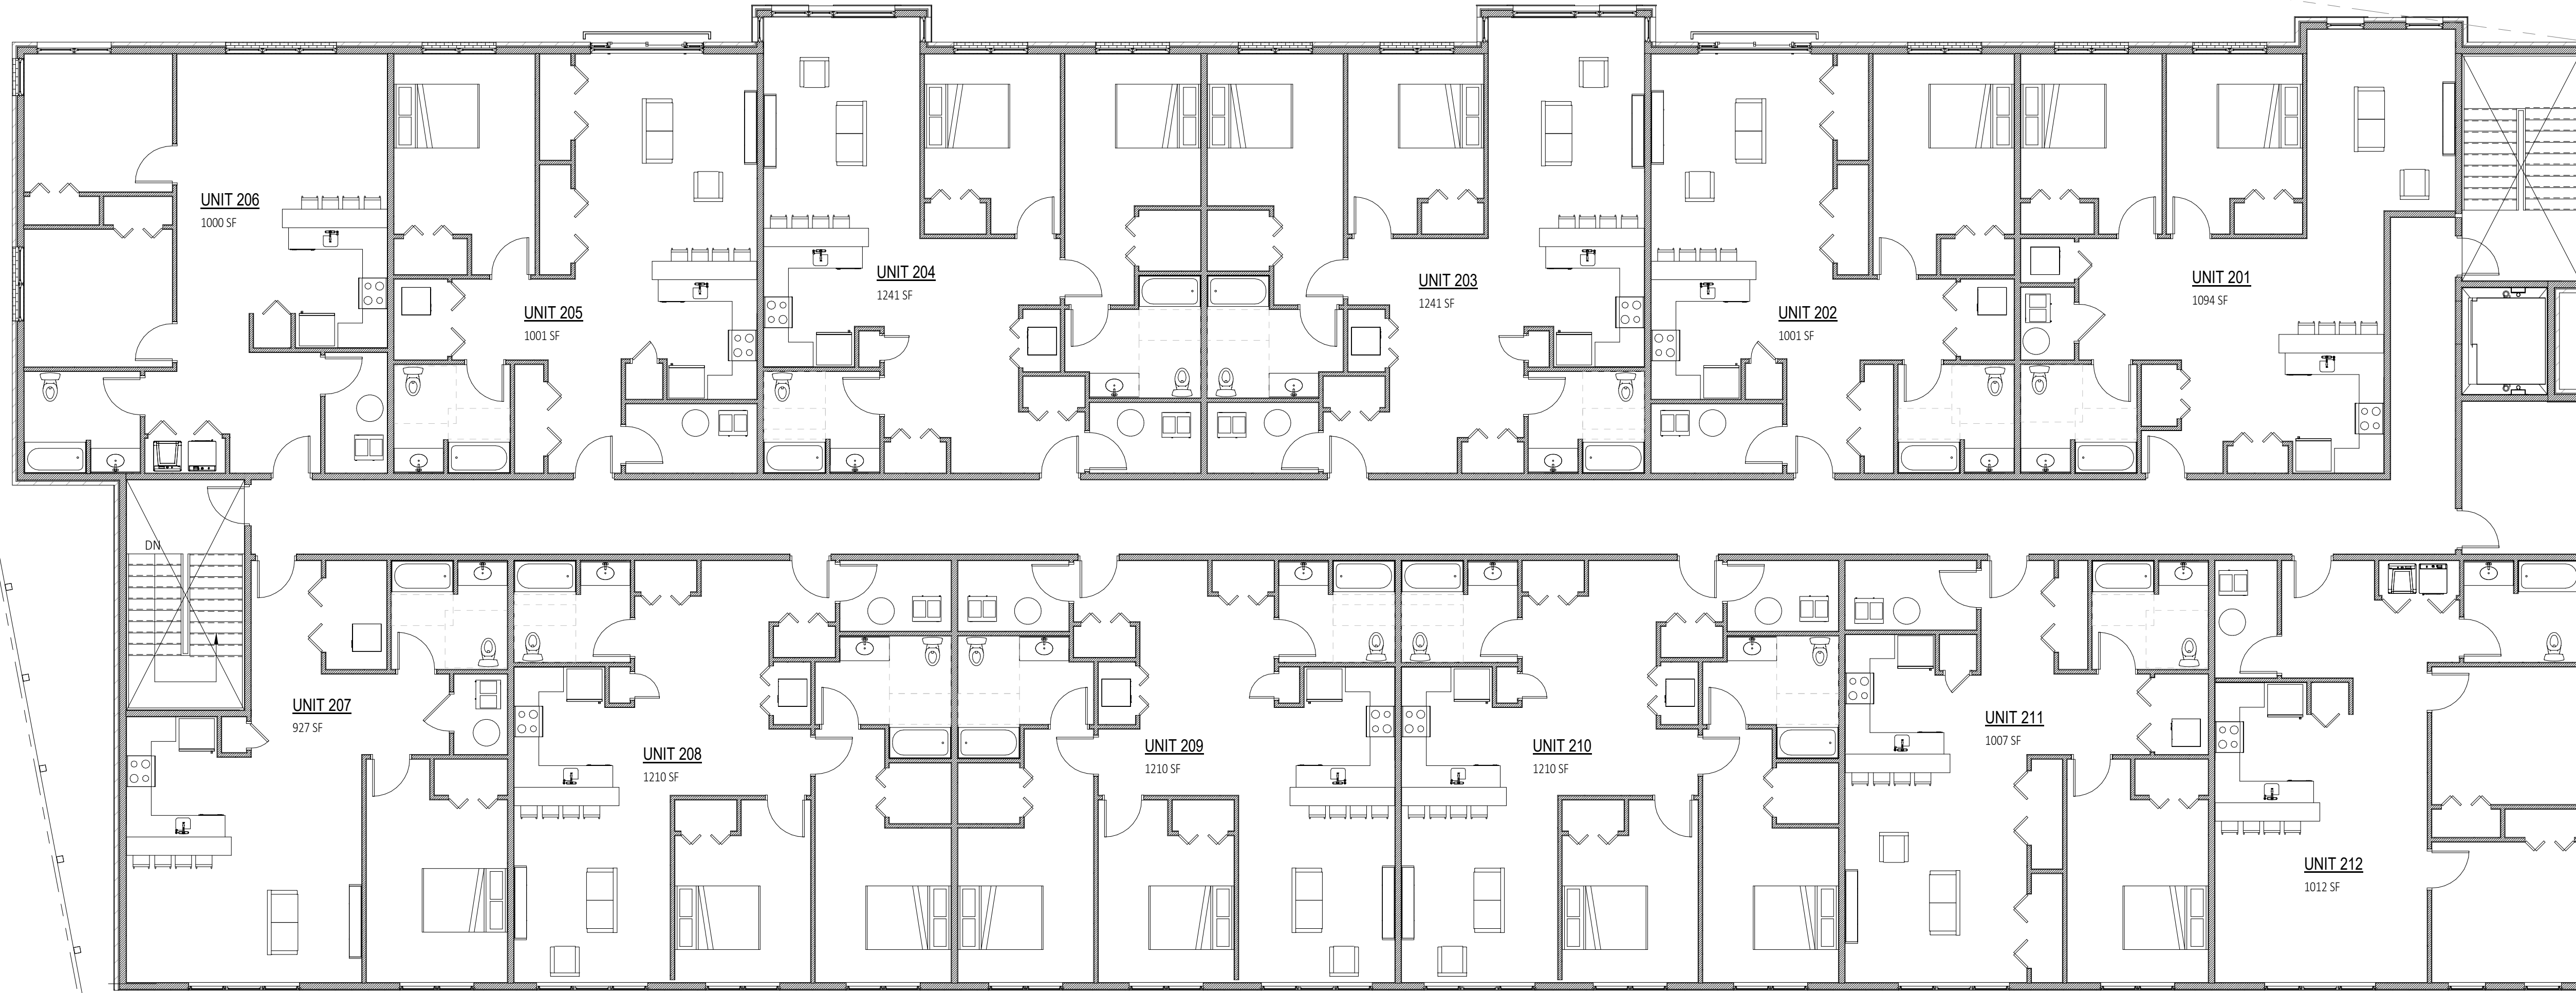

1
A101


Second Floor Plan
SCALE: 1/8" = 1'-0"

STAMP:

Schematic Design	
No.	DATE:
SUBMITTAL / REVISION	

SHEET TITLE: Typical Apartment Layout
PROJECT: New Construction For:
Hackett Boulevard Apts
42 Besch Avenue
Albany, NY 12209

DRAWN BY: C2 Architecture
DATE: 02/11/2021
SCALE: AS NOTED
JOB NO: P2015
SHEET: **A101**

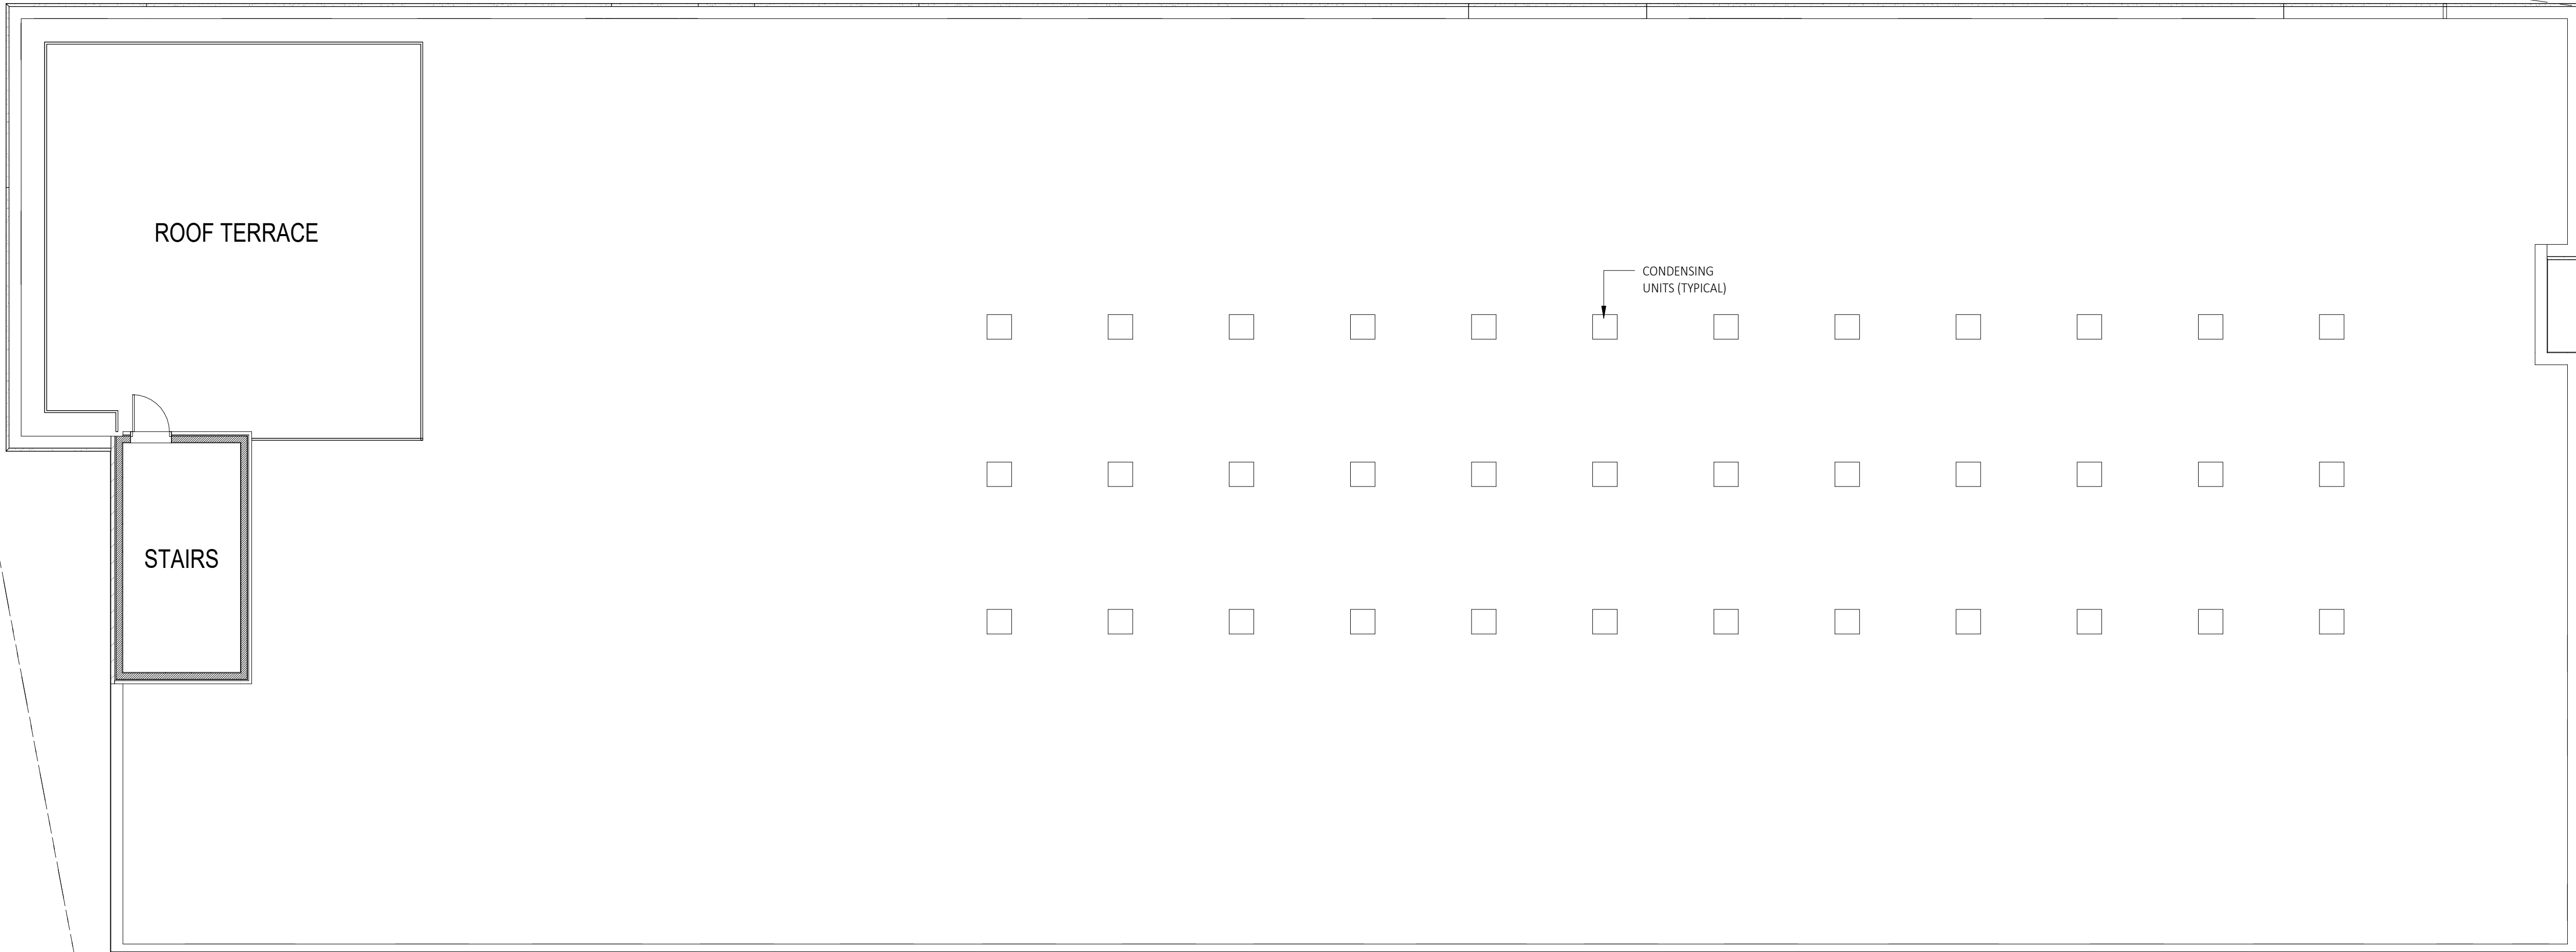

1
A104

Roof Plan

SCALE: 1/8" = 1'-0"

DRAWN BY: C2 Architecture
DATE: 02/11/2021
SCALE: AS NOTED
JOB NO: P2015
SHEET: A104

SHEET TITLE: Roof Plan
PROJECT: New Construction For:
Hackett Boulevard Apts
42 Besch Avenue
Albany, NY 12209

Schematic Design	
No.	DATE:

STAMP: