



THIS DRAWING IS COPYRIGHTED AND PROTECTED UNDER THE LAWS OF THE UNITED STATES OF AMERICA. ANY UNAUTHORIZED USE OR REPRODUCTION OF THIS DOCUMENT WITHOUT WRITTEN CONSENT OF ROBERT A. GRIMALDI IS AN INFRINGEMENT UPON COPYRIGHT LAWS. VIOLATORS WILL BE SUBJECT TO PROSECUTION BY THE FULL EXTENT OF THE LAW.

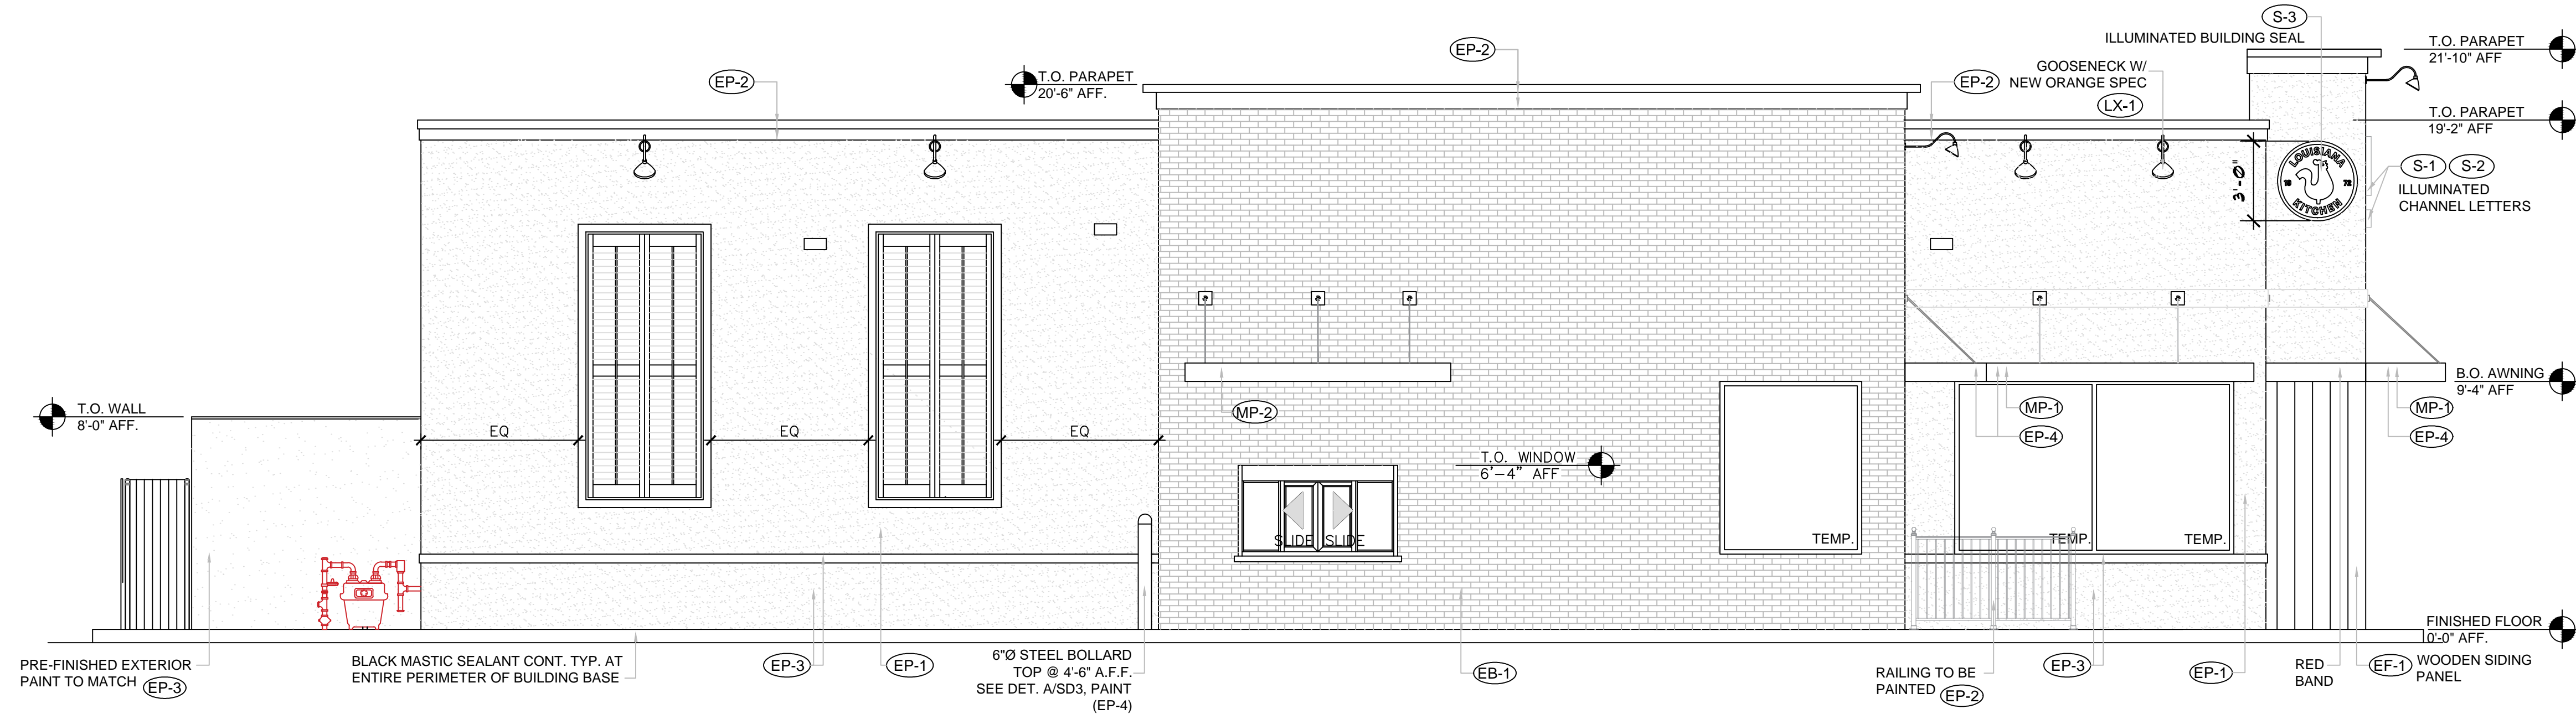

1
PB-3
PROPOSED DRIVE THRU ELEVATION
1/4"=1'-0"

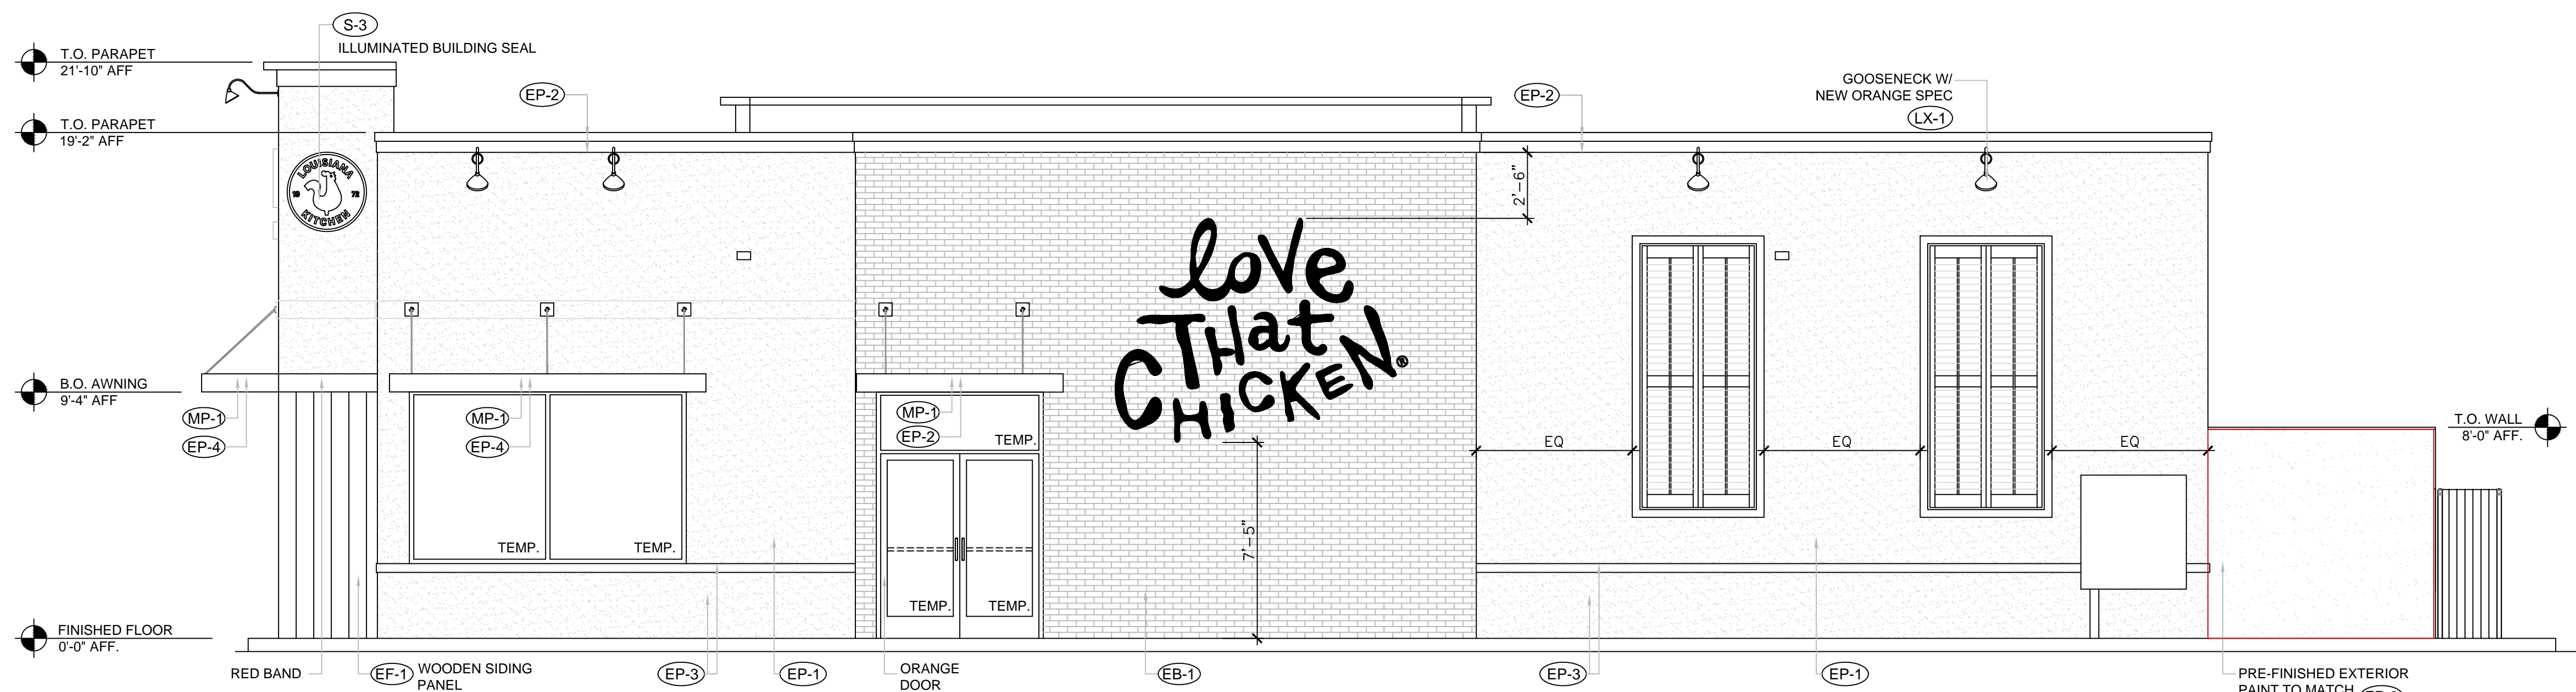

2
PB-3
PROPOSED MAIN ENTRY ELEVATION
1/4"=1'-0"



CT 13585
 DE S5-0008497
 DC AEC103027
 MA 951751
 MD 18745
 NJ AI 15475
 NH 04842
 NY 039330
 OH ARC.2018210
 PA AR07639
 VA 0401019058

PROFESSIONAL OF RECORD
 PRACTICING AS AN INDIVIDUAL


POPEYES LOUISIANA KITCHEN
 22 HOLLAND AVE
 ALBANY, NY
PROPOSED EXTERIOR ELEVATION

Revisions


- △:
- △:
- △:
- △:
- △:

Drawn By MHS	Checked By RAG
Scale AS NOTED	Date 2021-00-00
Job No. 20-0047	
Sheet No. PB-3	


THIS DRAWING IS COPYRIGHTED AND PROTECTED UNDER THE LAWS OF THE UNITED STATES OF AMERICA. ANY REPRODUCTION OF THIS DOCUMENT WITHOUT WRITTEN CONSENT OF ROBERT A. GRIMALDI IS AN INFRINGEMENT UPON COPYRIGHT LAWS. VIOLATORS WILL BE SUBJECT TO PROSECUTION BY THE FULL EXTENT OF THE LAW.

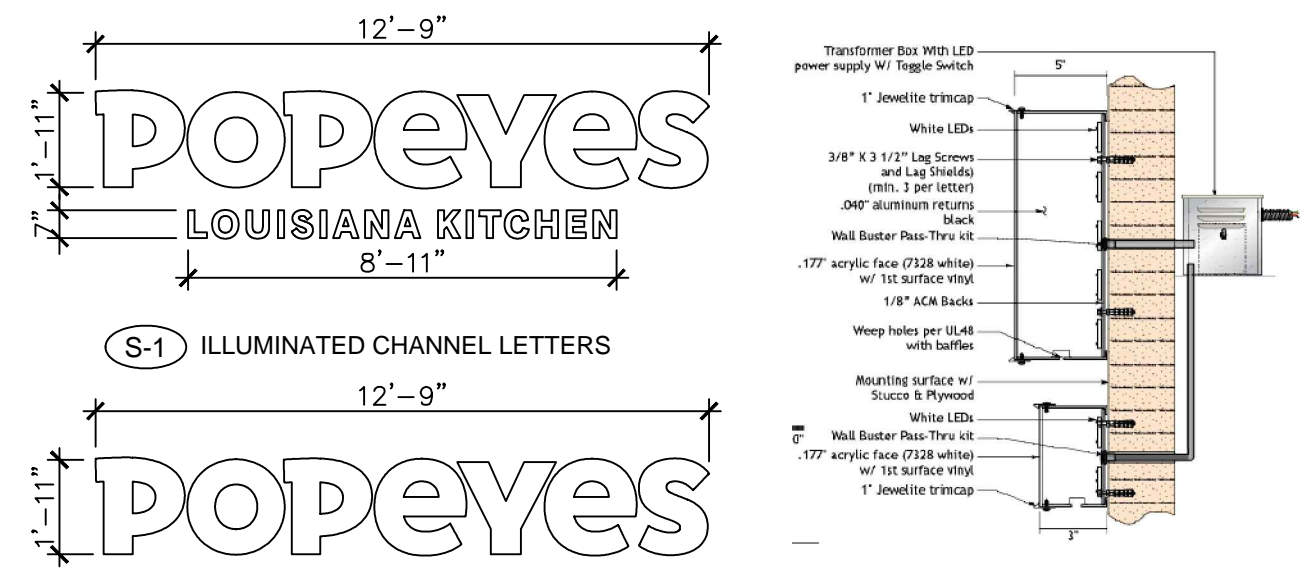


S-1 ILLUMINATED CHANNEL LETTERS
S-2 ILLUMINATED CHANNEL LETTERS
FRONT VIEW & SIDE VIEW

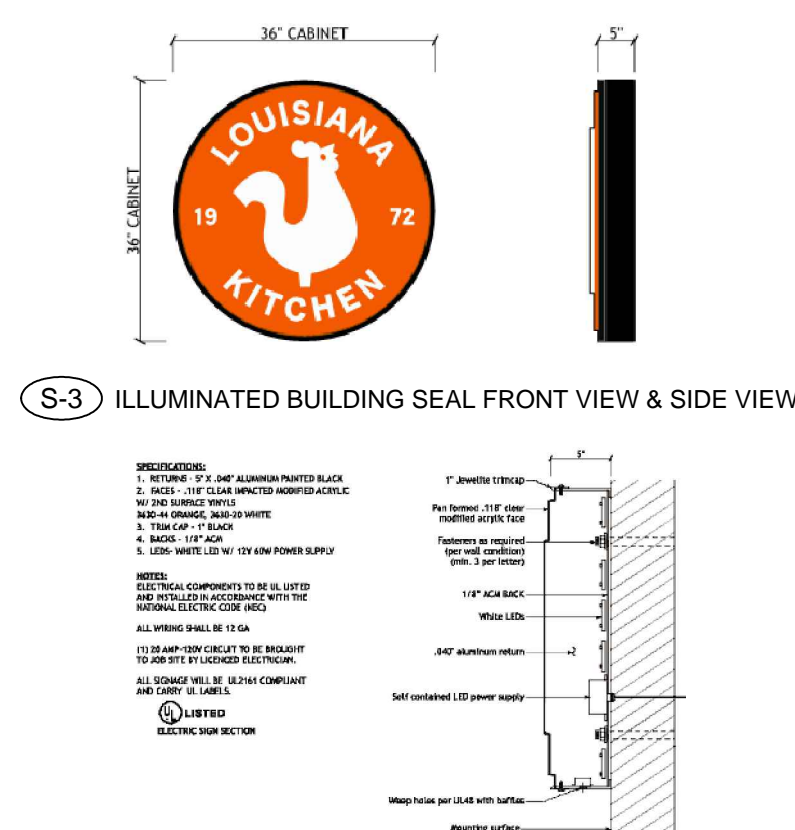


S-3 ILLUMINATED BUILDING SEAL
FRONT VIEW & SIDE VIEW

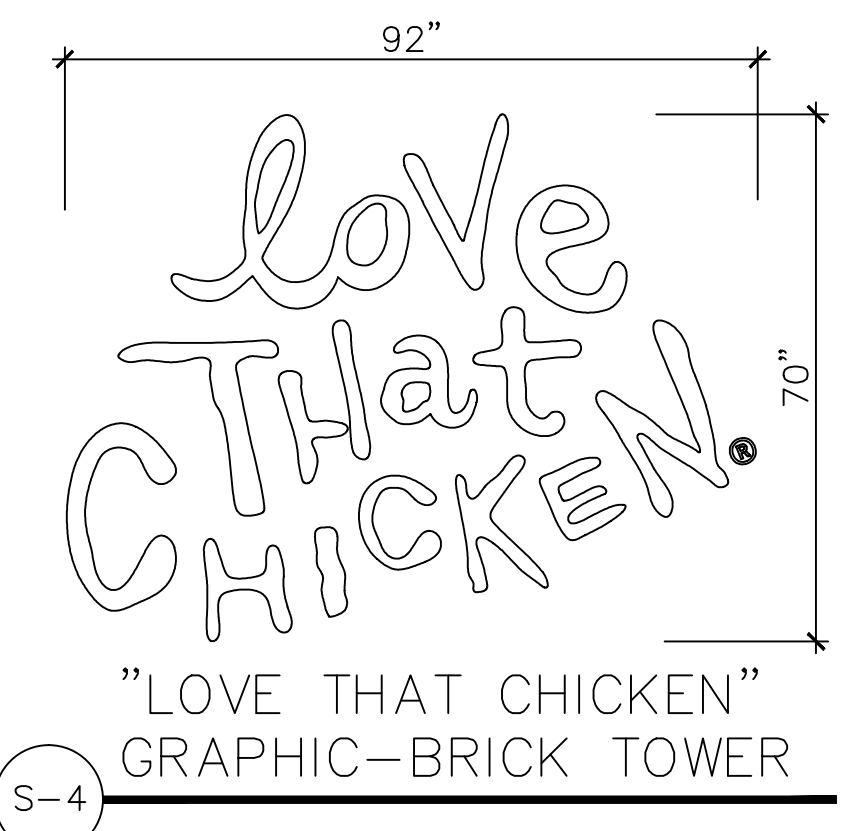


S-4 "LOVE THAT CHICKEN" GRAPHIC-BRICK TOWER

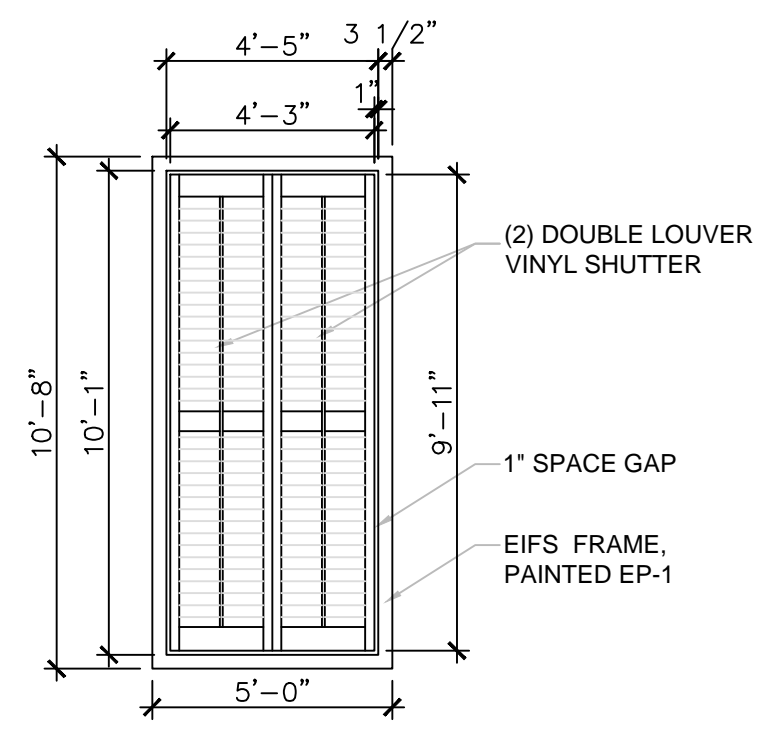


4 SHUTTER DETAIL
A5 1/4"=1'-0"

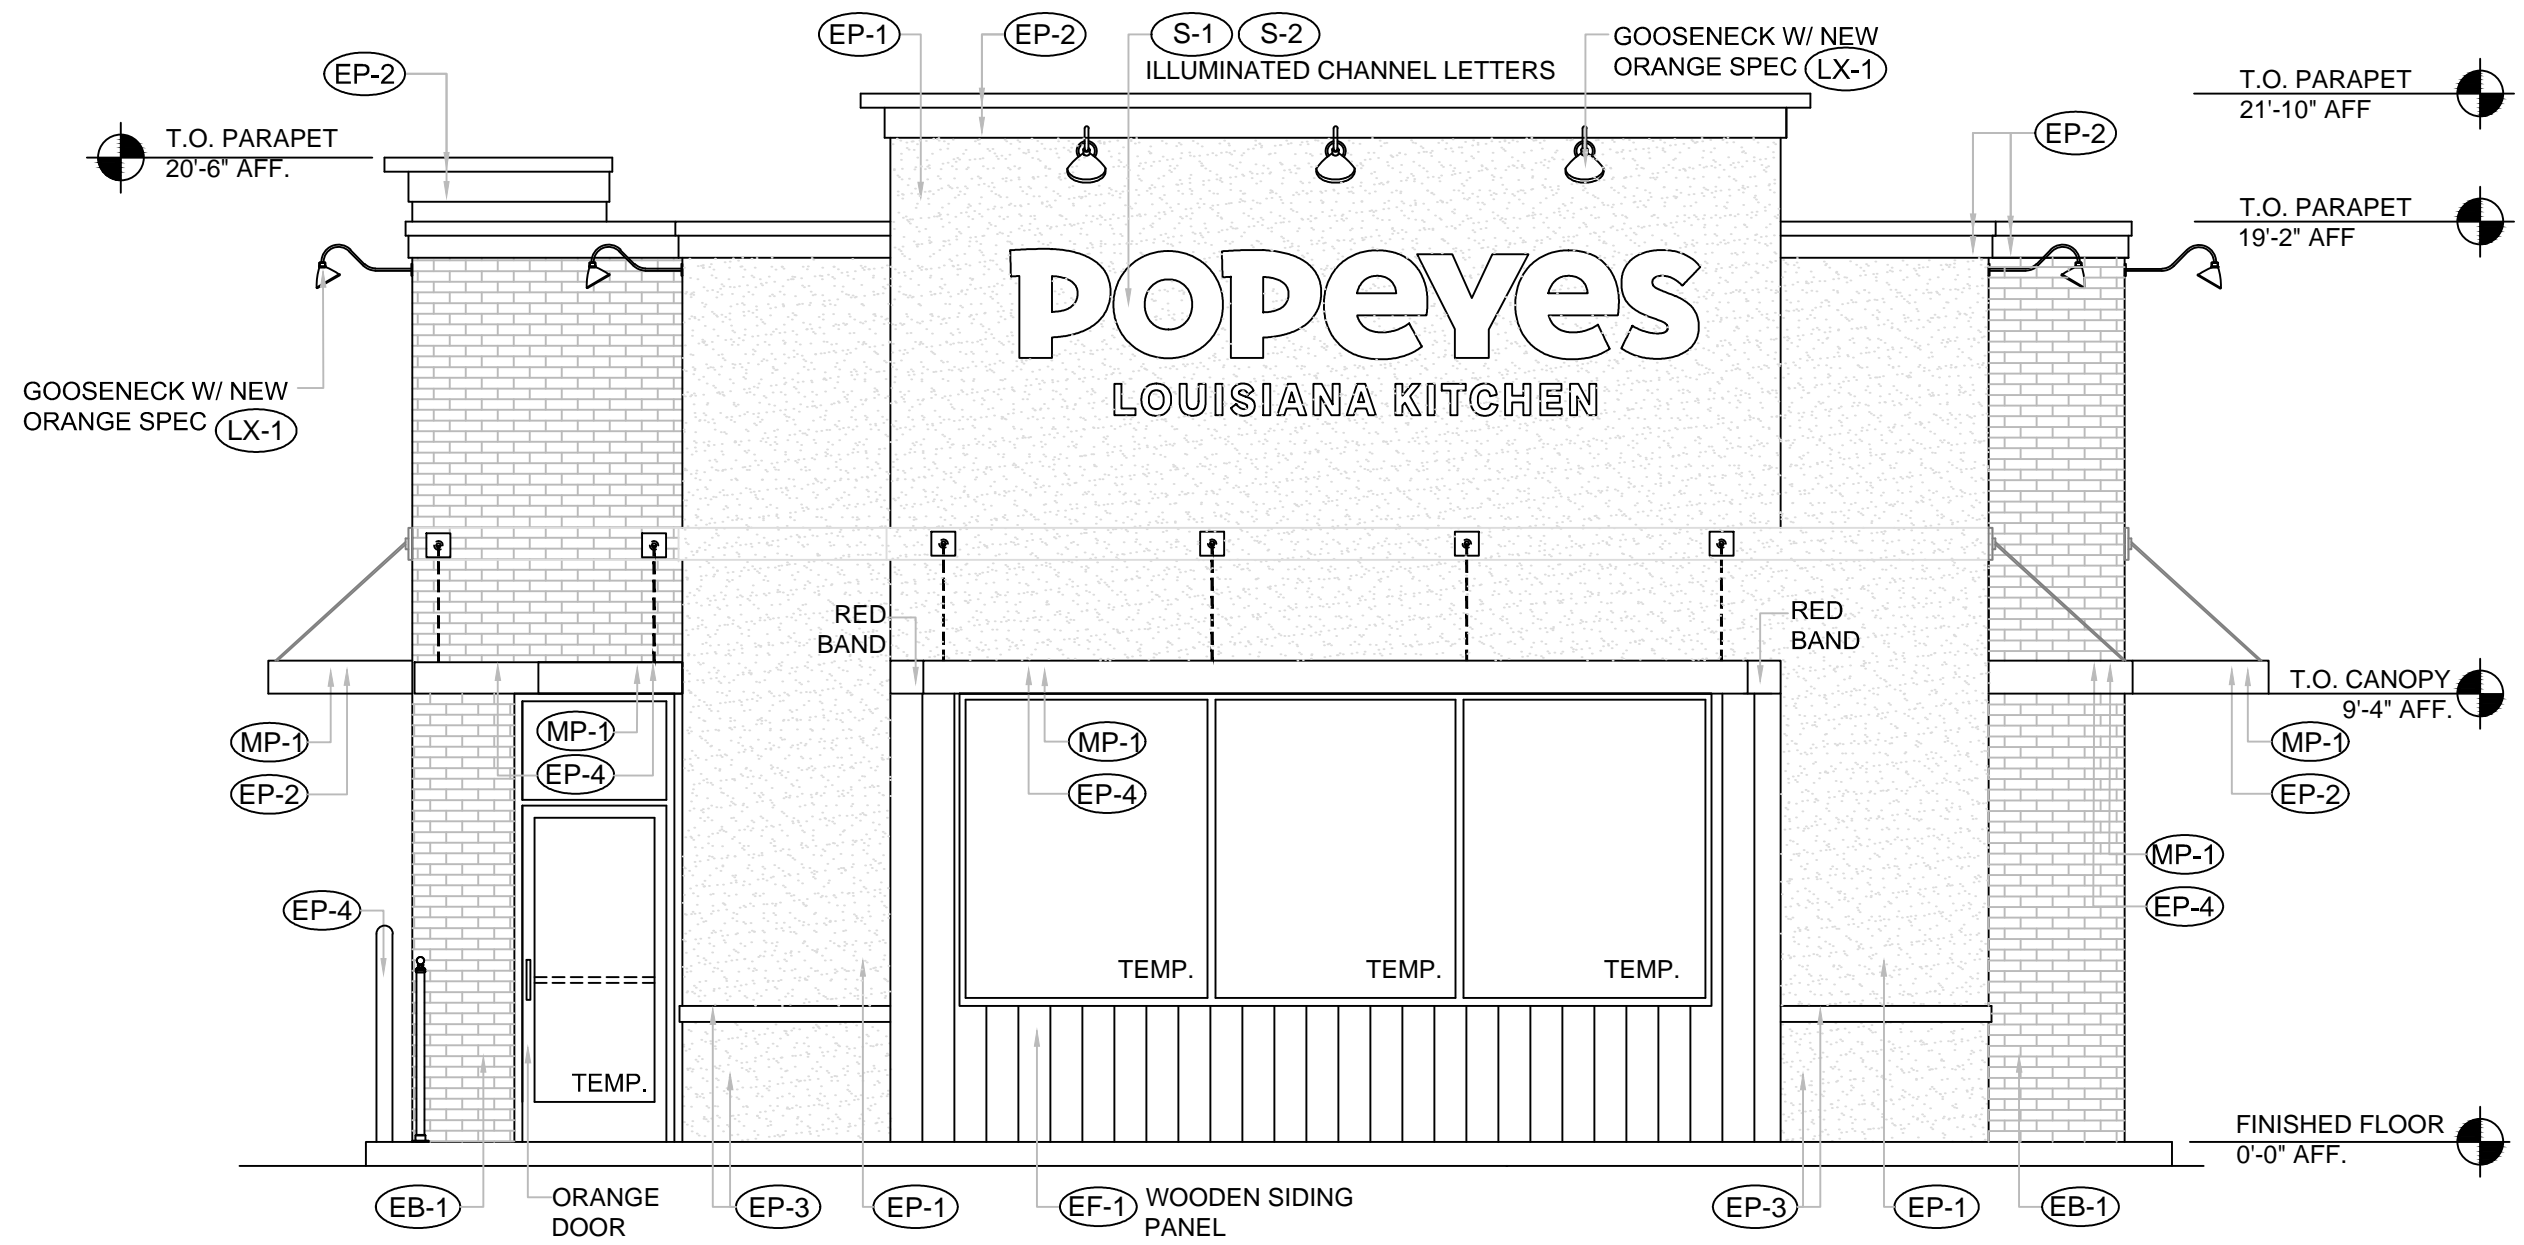

1 PROPOSED FRONT ELEVATION
PB-2 1/4"=1'-0"

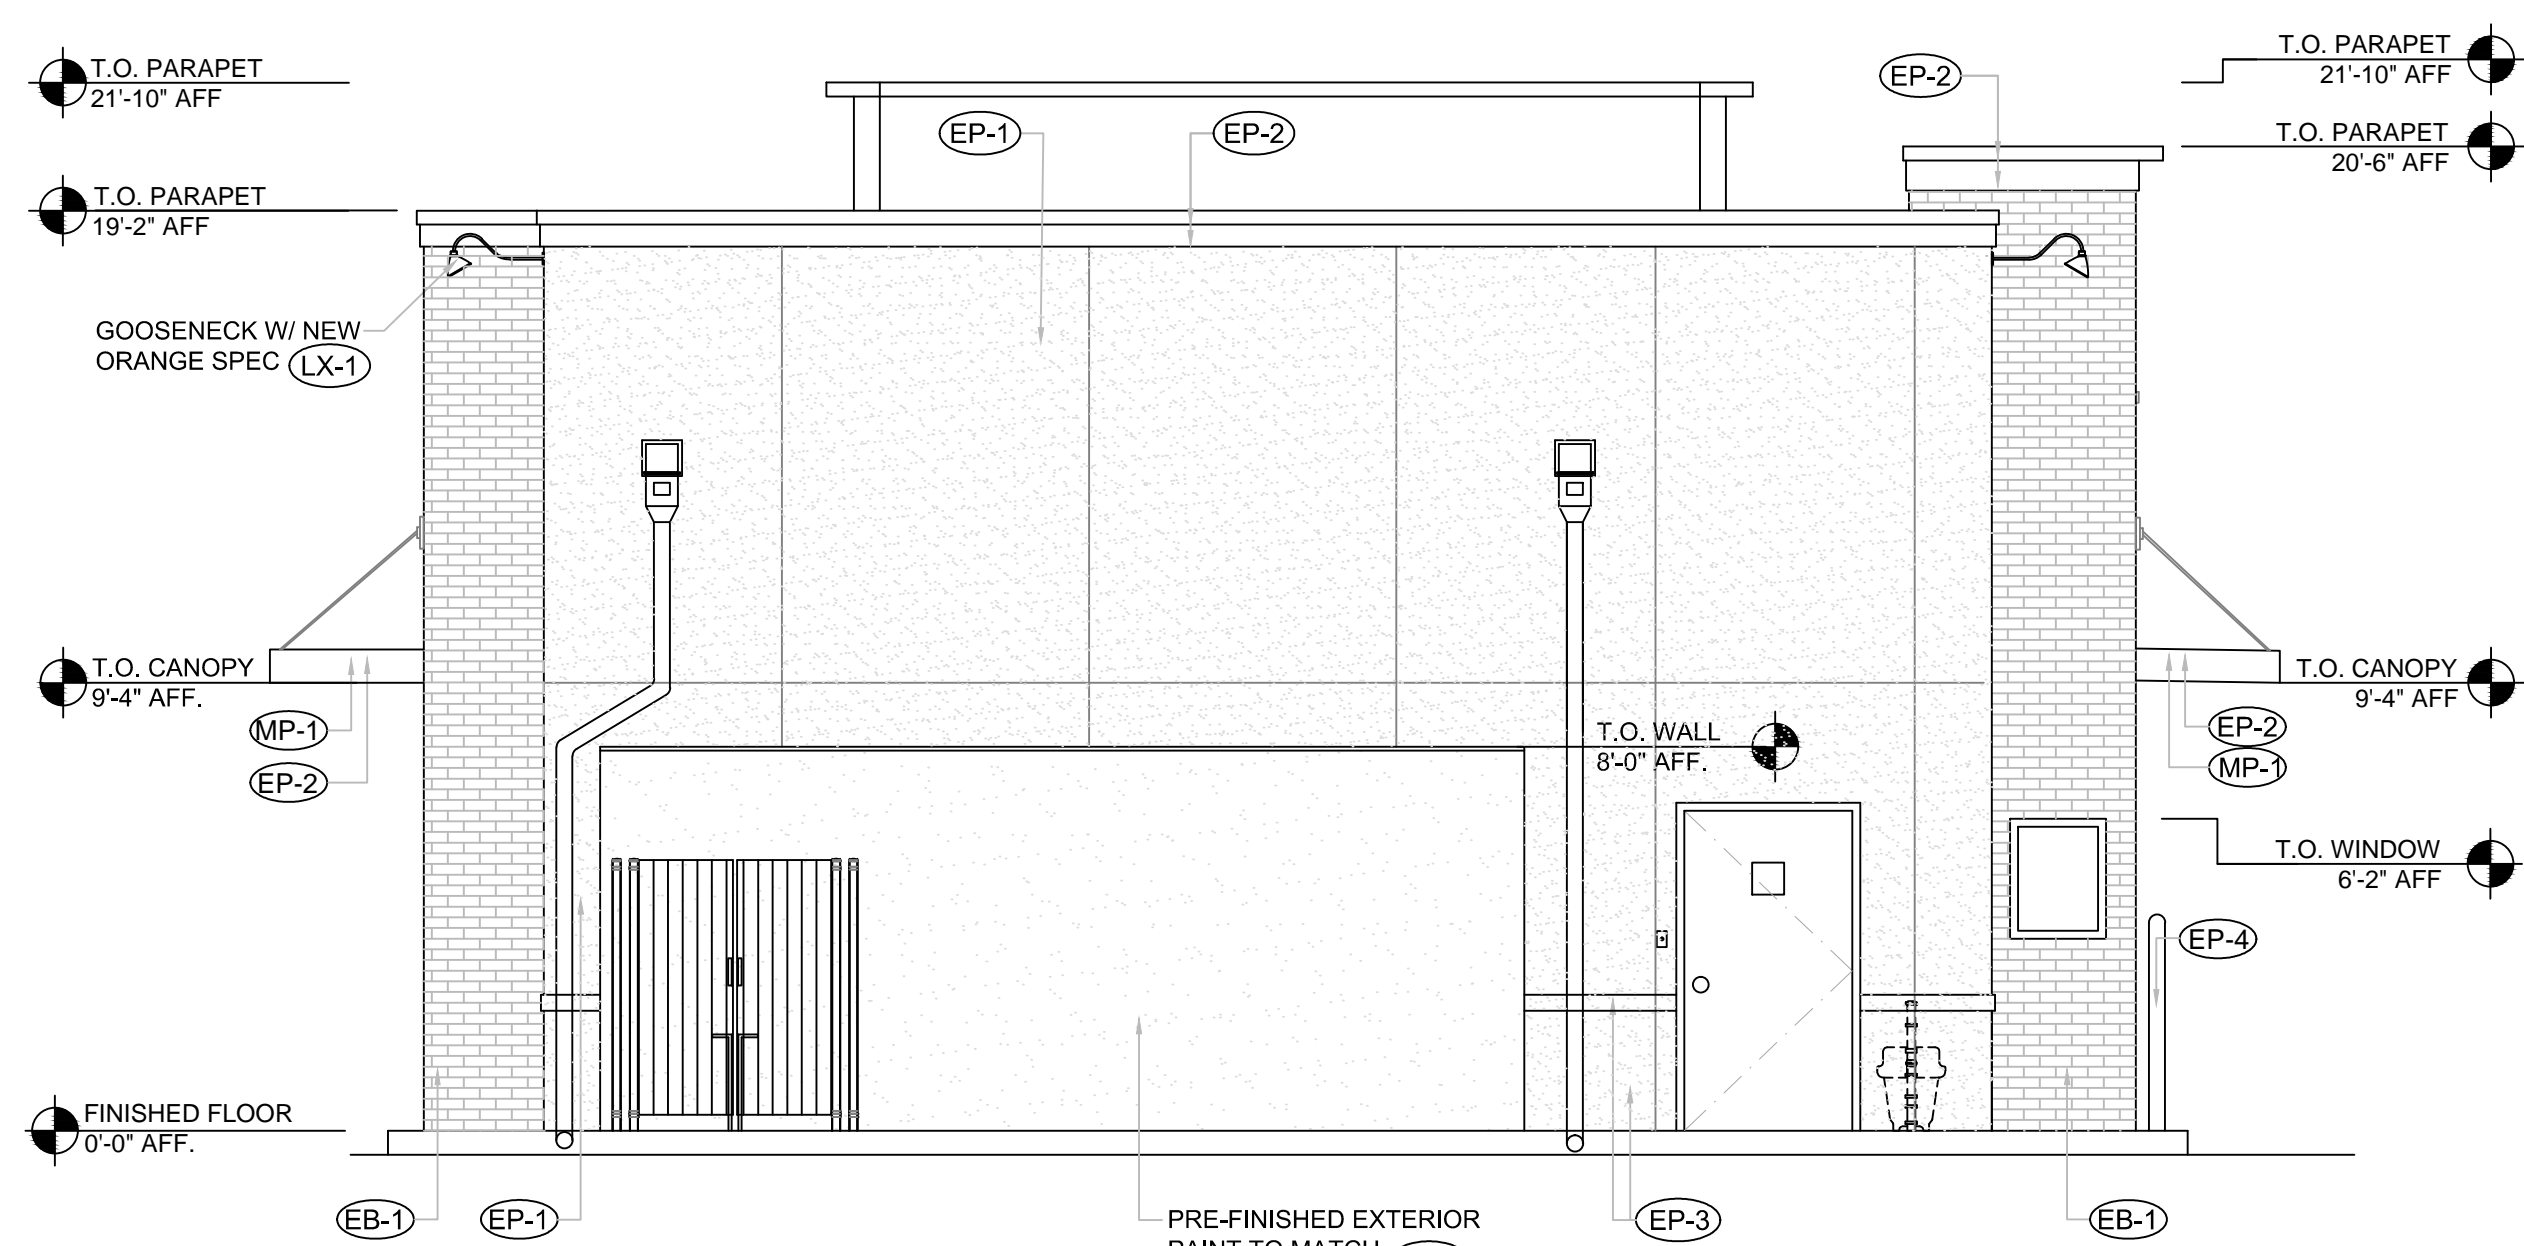

2 PROPOSED REAR ELEVATION
PB-2 1/4"=1'-0"

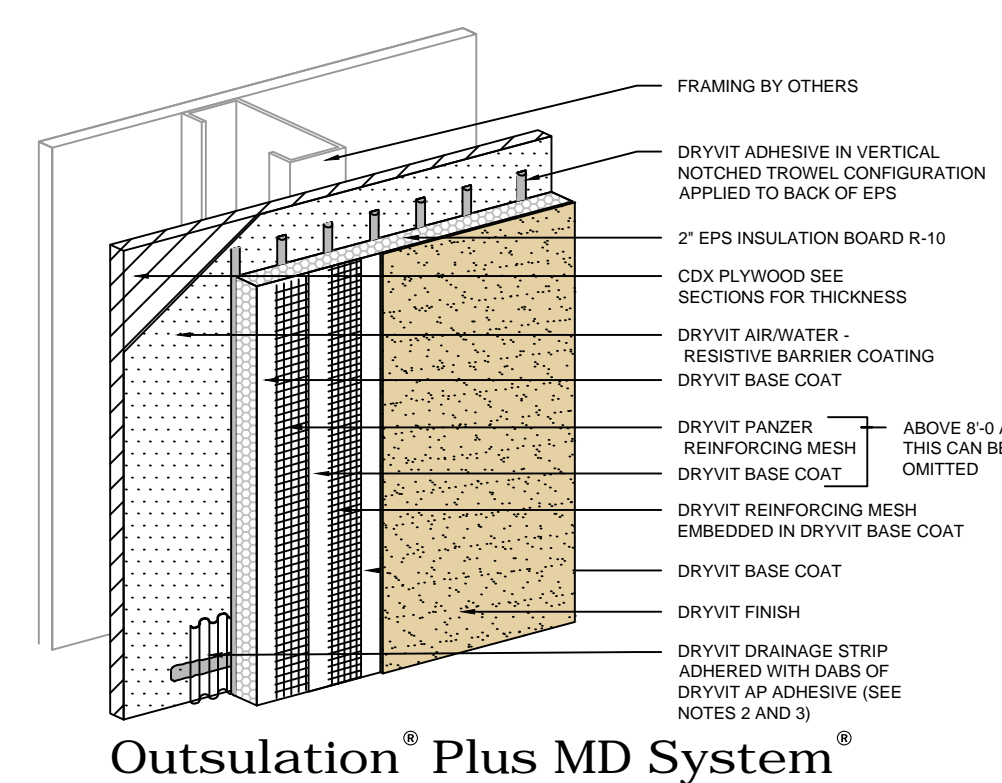


3A TYP. EIFS DETAIL
A5 NTS


- NOTE:**
1. DRYVIT RECOMMENDS THAT GROUND FLOOR APPLICATIONS AND ALL FACADES EXPOSED TO ABNORMAL STRESS, HIGH TRAFFIC, OR DELIBERATE IMPACT HAVE THE BASE COAT REINFORCED WITH PANZER® MESH PRIOR TO STANDARD OR STANDARD PLUS MESH. LOCATION OF HIGH IMPACT ZONES SHOULD BE INDICATED ON CONTRACT DRAWINGS.
 2. AS AN OPTION DRYVIT DRAINAGE TRACK™ CAN BE USED AT SYSTEM TERMINATION AT GRADE, REFER TO OPMD 0.0.08 FOR CONFIGURATION.
 3. DRYVIT DRAINAGE TRACK SHALL ONLY BE USED AT GRADE LEVEL TERMINATIONS.
 4. 4GC TO BUDGET FOR "MANUFACTURE" DRYVIT TO REVIEW AND SIGN OFF ON THE INSTALLATION AND PROVIDE BOTH MATERIAL AND LABOR WARRANTY FOR THE INSTALLATIONS.

PRODUCT DESCRIPTION	TABS I	TABS II	PLUS
INTENDED USE	HEAVY DUTY	STRUCTURAL GRADE	
QUALITY OF STEEL PANEL	11626 GAUGE		
NOMINAL PANEL THICKNESS	G90 HOT DIPPED		
CORROSION PROTECTION	THERMAL SET		
PANEL COATING	INCLUDED		
EMBOSSSED STEEL PANEL	TABS II 18 TO 22 GAUGE		
STARTER ANGLE	R-2.5 TO R-10		
THERMAL INSULATED PROTECTION	INCLUDED		
PATENTED TABS II THE SYSTEM			
MORTAR MIX	TYPE "S"		
ADHESIVE	TABS II		
FASTENERS	TABS II NON-CORROSIVE		
COMPONENT WARRANTY	FULL 25 YEARS		
PANEL WARRANTY	FULL 50 YEARS		

INSULATION CHARTS		
VENEER THICKNESS	INSULATION THICKNESS	R-VALUE
1/2" VENEER	UP TO 2"	R-2.5 TO R-10
3/4" VENEER	UP TO 1.5"	R-2.5 TO R-7.5
1" VENEER	UP TO 1"	R-2.5 TO R-5

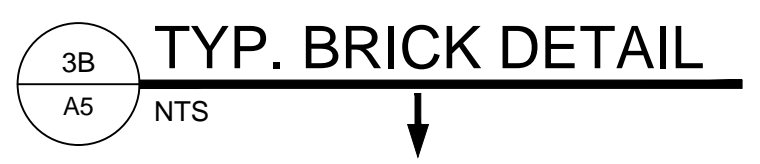


3B TYP. BRICK DETAIL
A5 NTS

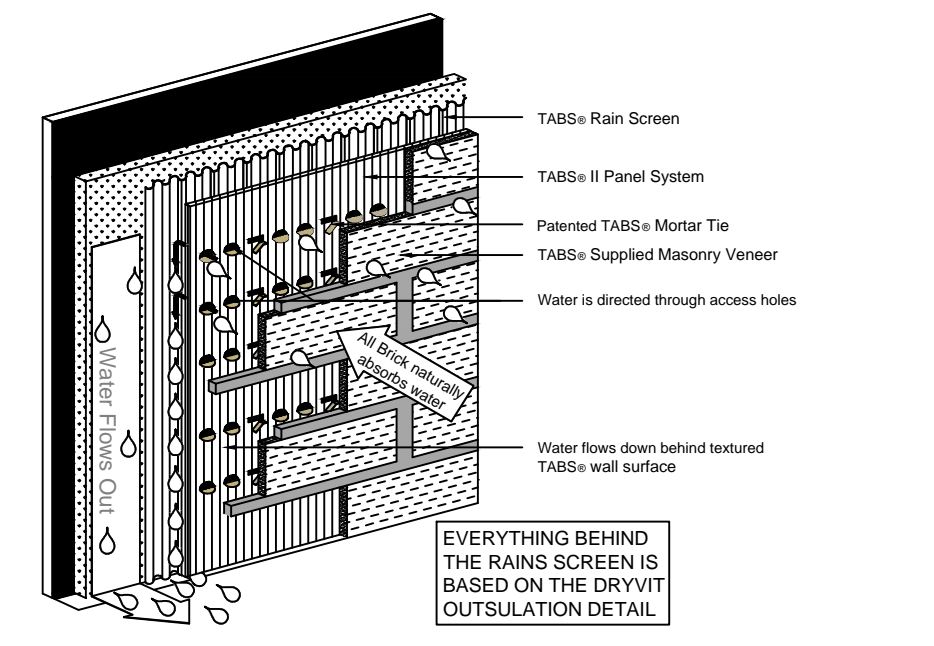

EXTERIOR FINISH SCHEDULE		
CODE	MATERIAL	DESCRIPTION
EP-1	EXTERIOR PAINT	"WHITE" OC-125 Moonlight White
EP-2	EXTERIOR PAINT	"BLACK" 2120-20 Black Iron
EP-3	EXTERIOR PAINT	"GRAY" HC-170 Stonington Gray
EP-4	EXTERIOR PAINT	"RED" 2086-10 Exotic Red
EP-1	WOODEN SIDING PANEL	CEDAR -Vintage Wood
EB-1	BRICK	FLAGSTAFF
MP-1	METAL PANEL	"BLACK" 2120-20 Black Iron

- EP-1 - EIFS Finish - POPE 08 1020 ST - to match BM OC-125 Moonlight White
- EP-2 - EIFS Finish - POPE 09 1020 S - to match BM 2120-20 Black Iron
- EP-3 - EIFS Finish - POPE 02 1020 S - to match BM 2086-10 Exotic Red

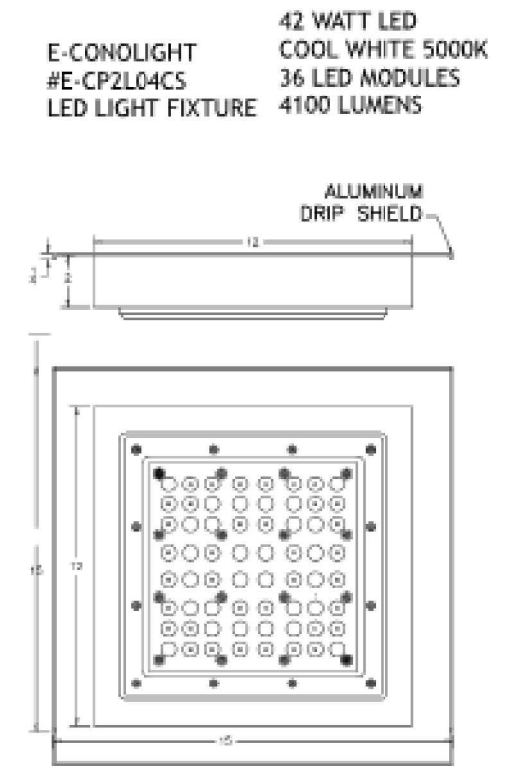

LX-2 CANOPY LIGHTING
FRONT VIEW & SIDE VIEW

G 141 ARCHITECTURE, L.L.C.

ARCHITECTURE, L.L.C.

ROBERT ANTHONY GRIMALDI

39 NORTH 11th STREET
KENILWORTH, NJ 07033
g141office@gmail.com
9083477419

NCARB 84690
AIA 38640695

CT 13585
DE S5-0008497
DC AEC103027
MA 951751
MD 18745
NJ AI 15475
NH 04842
NY 039330
OH ARC.2018210
PA AR07639
VA 0401019058

PROFESSIONAL OF RECORD
PRACTICING AS AN INDIVIDUAL

POPEYES LOUISIANA KITCHEN

22 HOLLAND AVE
ALBANY, NY

PROPOSED EXTERIOR ELEVATION

Revisions

△ :
△ :
△ :
△ :
△ :

Drawn By MHS	Checked By RAG
Scale AS NOTED	Date 2021-00-00
Job No. 20-0047	Sheet No. PB-2