


1
A100 Ground Floor Plan
SCALE: 1/8" = 1'-0"

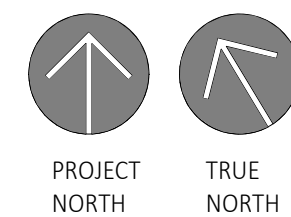


DRAWN BY:	C2 Architecture
DATE:	09/10/2021
SCALE:	AS NOTED
JOB NO:	2122
SHEET:	A100


SHEET TITLE	
Ground Floor Plan	
PROJECT	
New Construction For:	
Lark Street Apartments	
Albany, NY 12210	
PROJECT ADDRESS	
16, 18, 20 Morris Street/553 Lark St	

SUBMITTAL / REVISION	
No.	DATE:


STAMP:

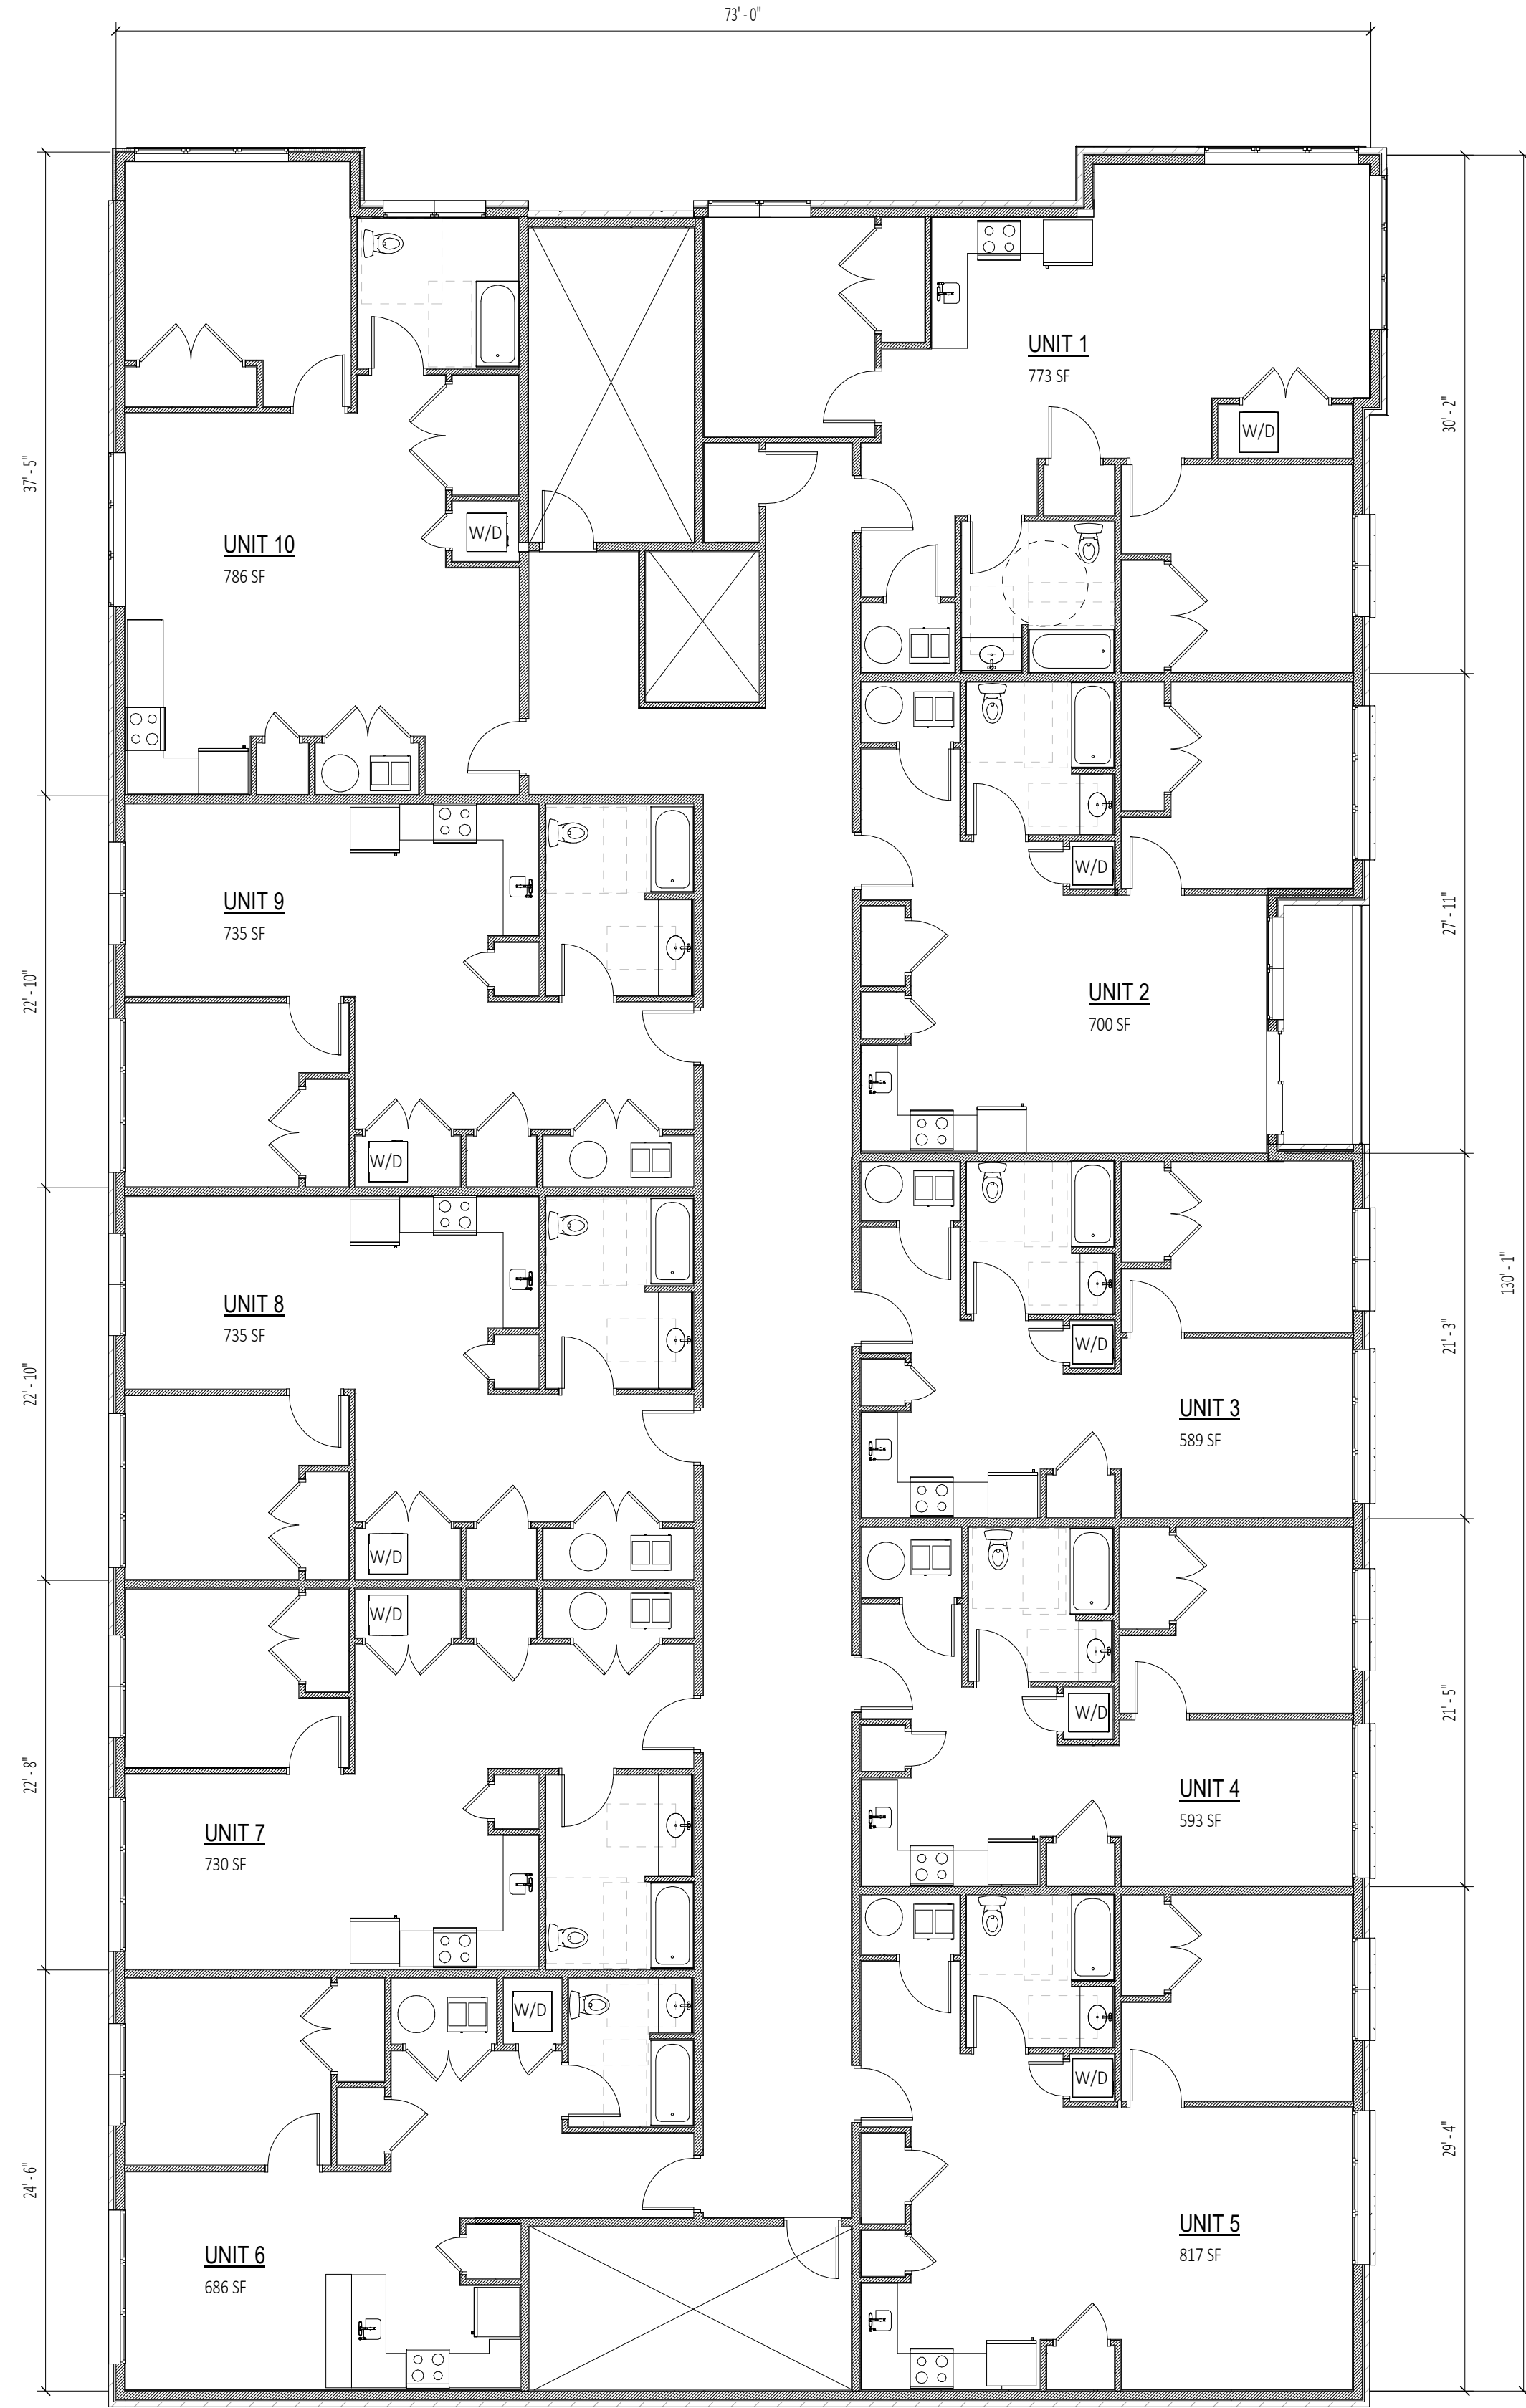

2 Third Floor Plan
A101 SCALE: 1/8" = 1'-0"

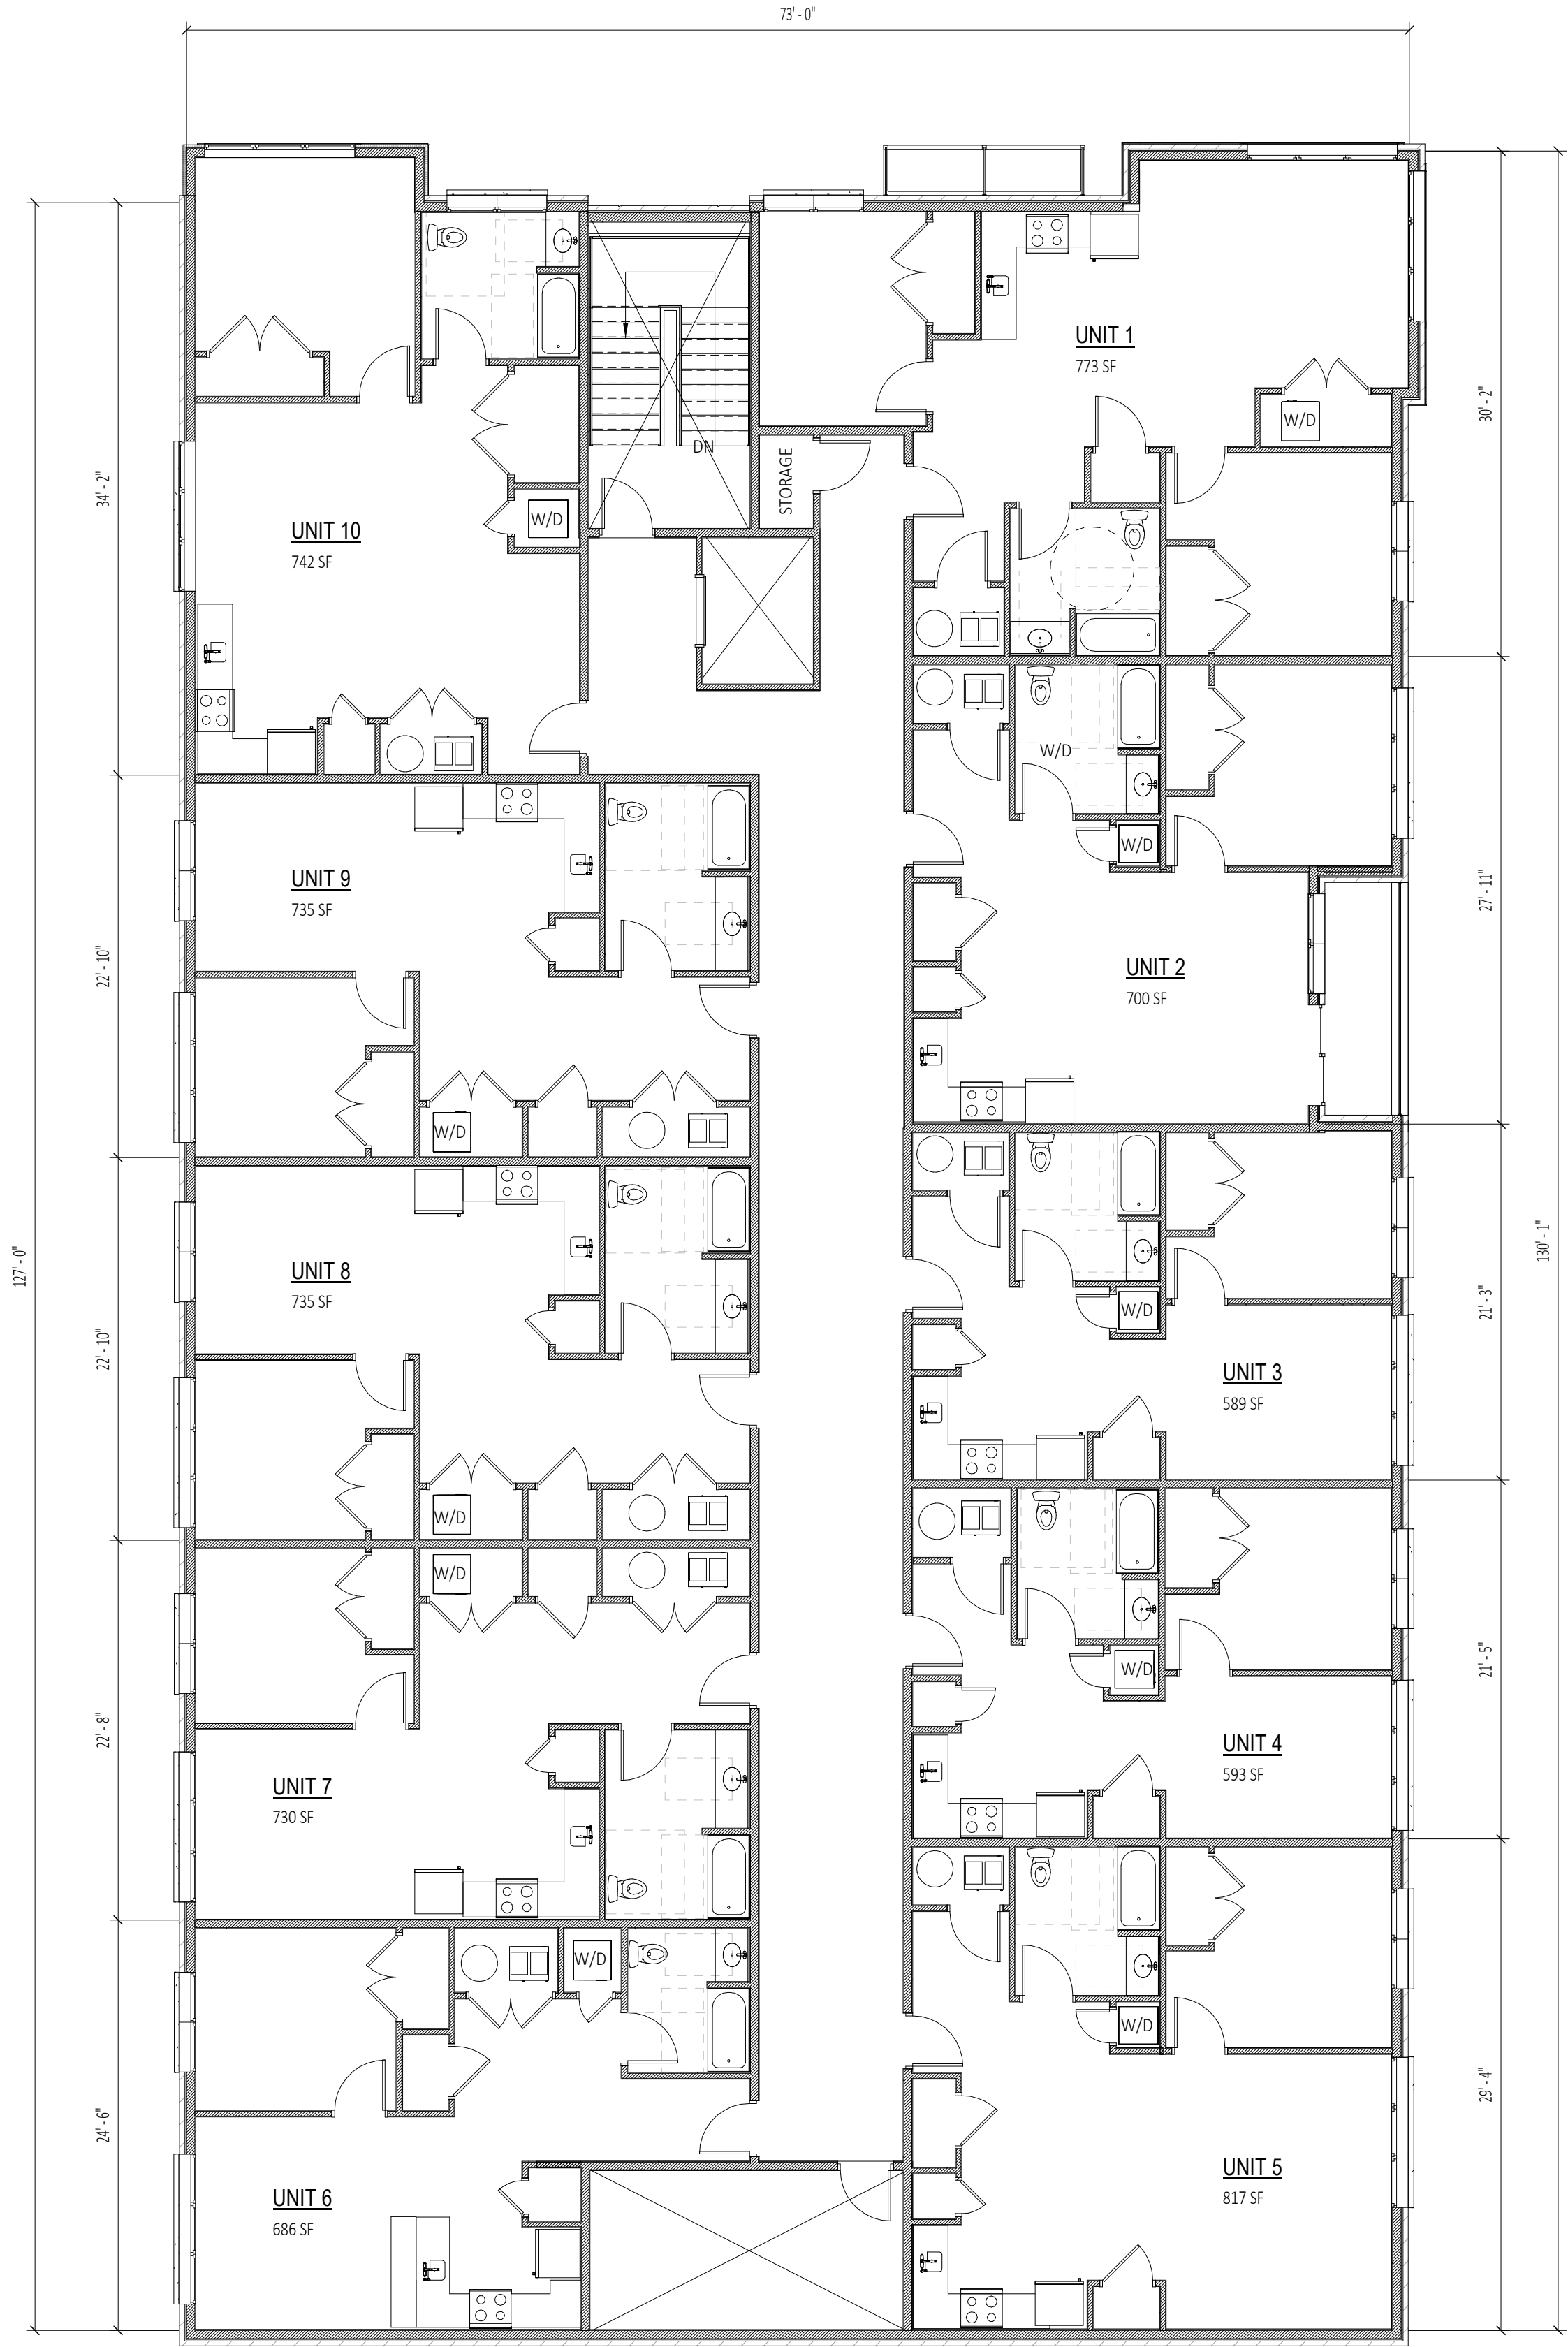

1 Second Floor Plan
A101 SCALE: 1/8" = 1'-0"

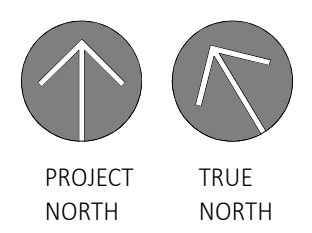


DRAWN BY:	C2 Architecture
DATE:	09/10/2021
SCALE:	AS NOTED
JOB NO:	2122
SHEET:	A101


Second and Third Floor Plan
 New Construction For:
Lark Street Apartments
 Albany, NY 12210
 16, 18, 20 Morris Street/353 Lark St

Schematic Design	
NO.	DATE


STAMP:

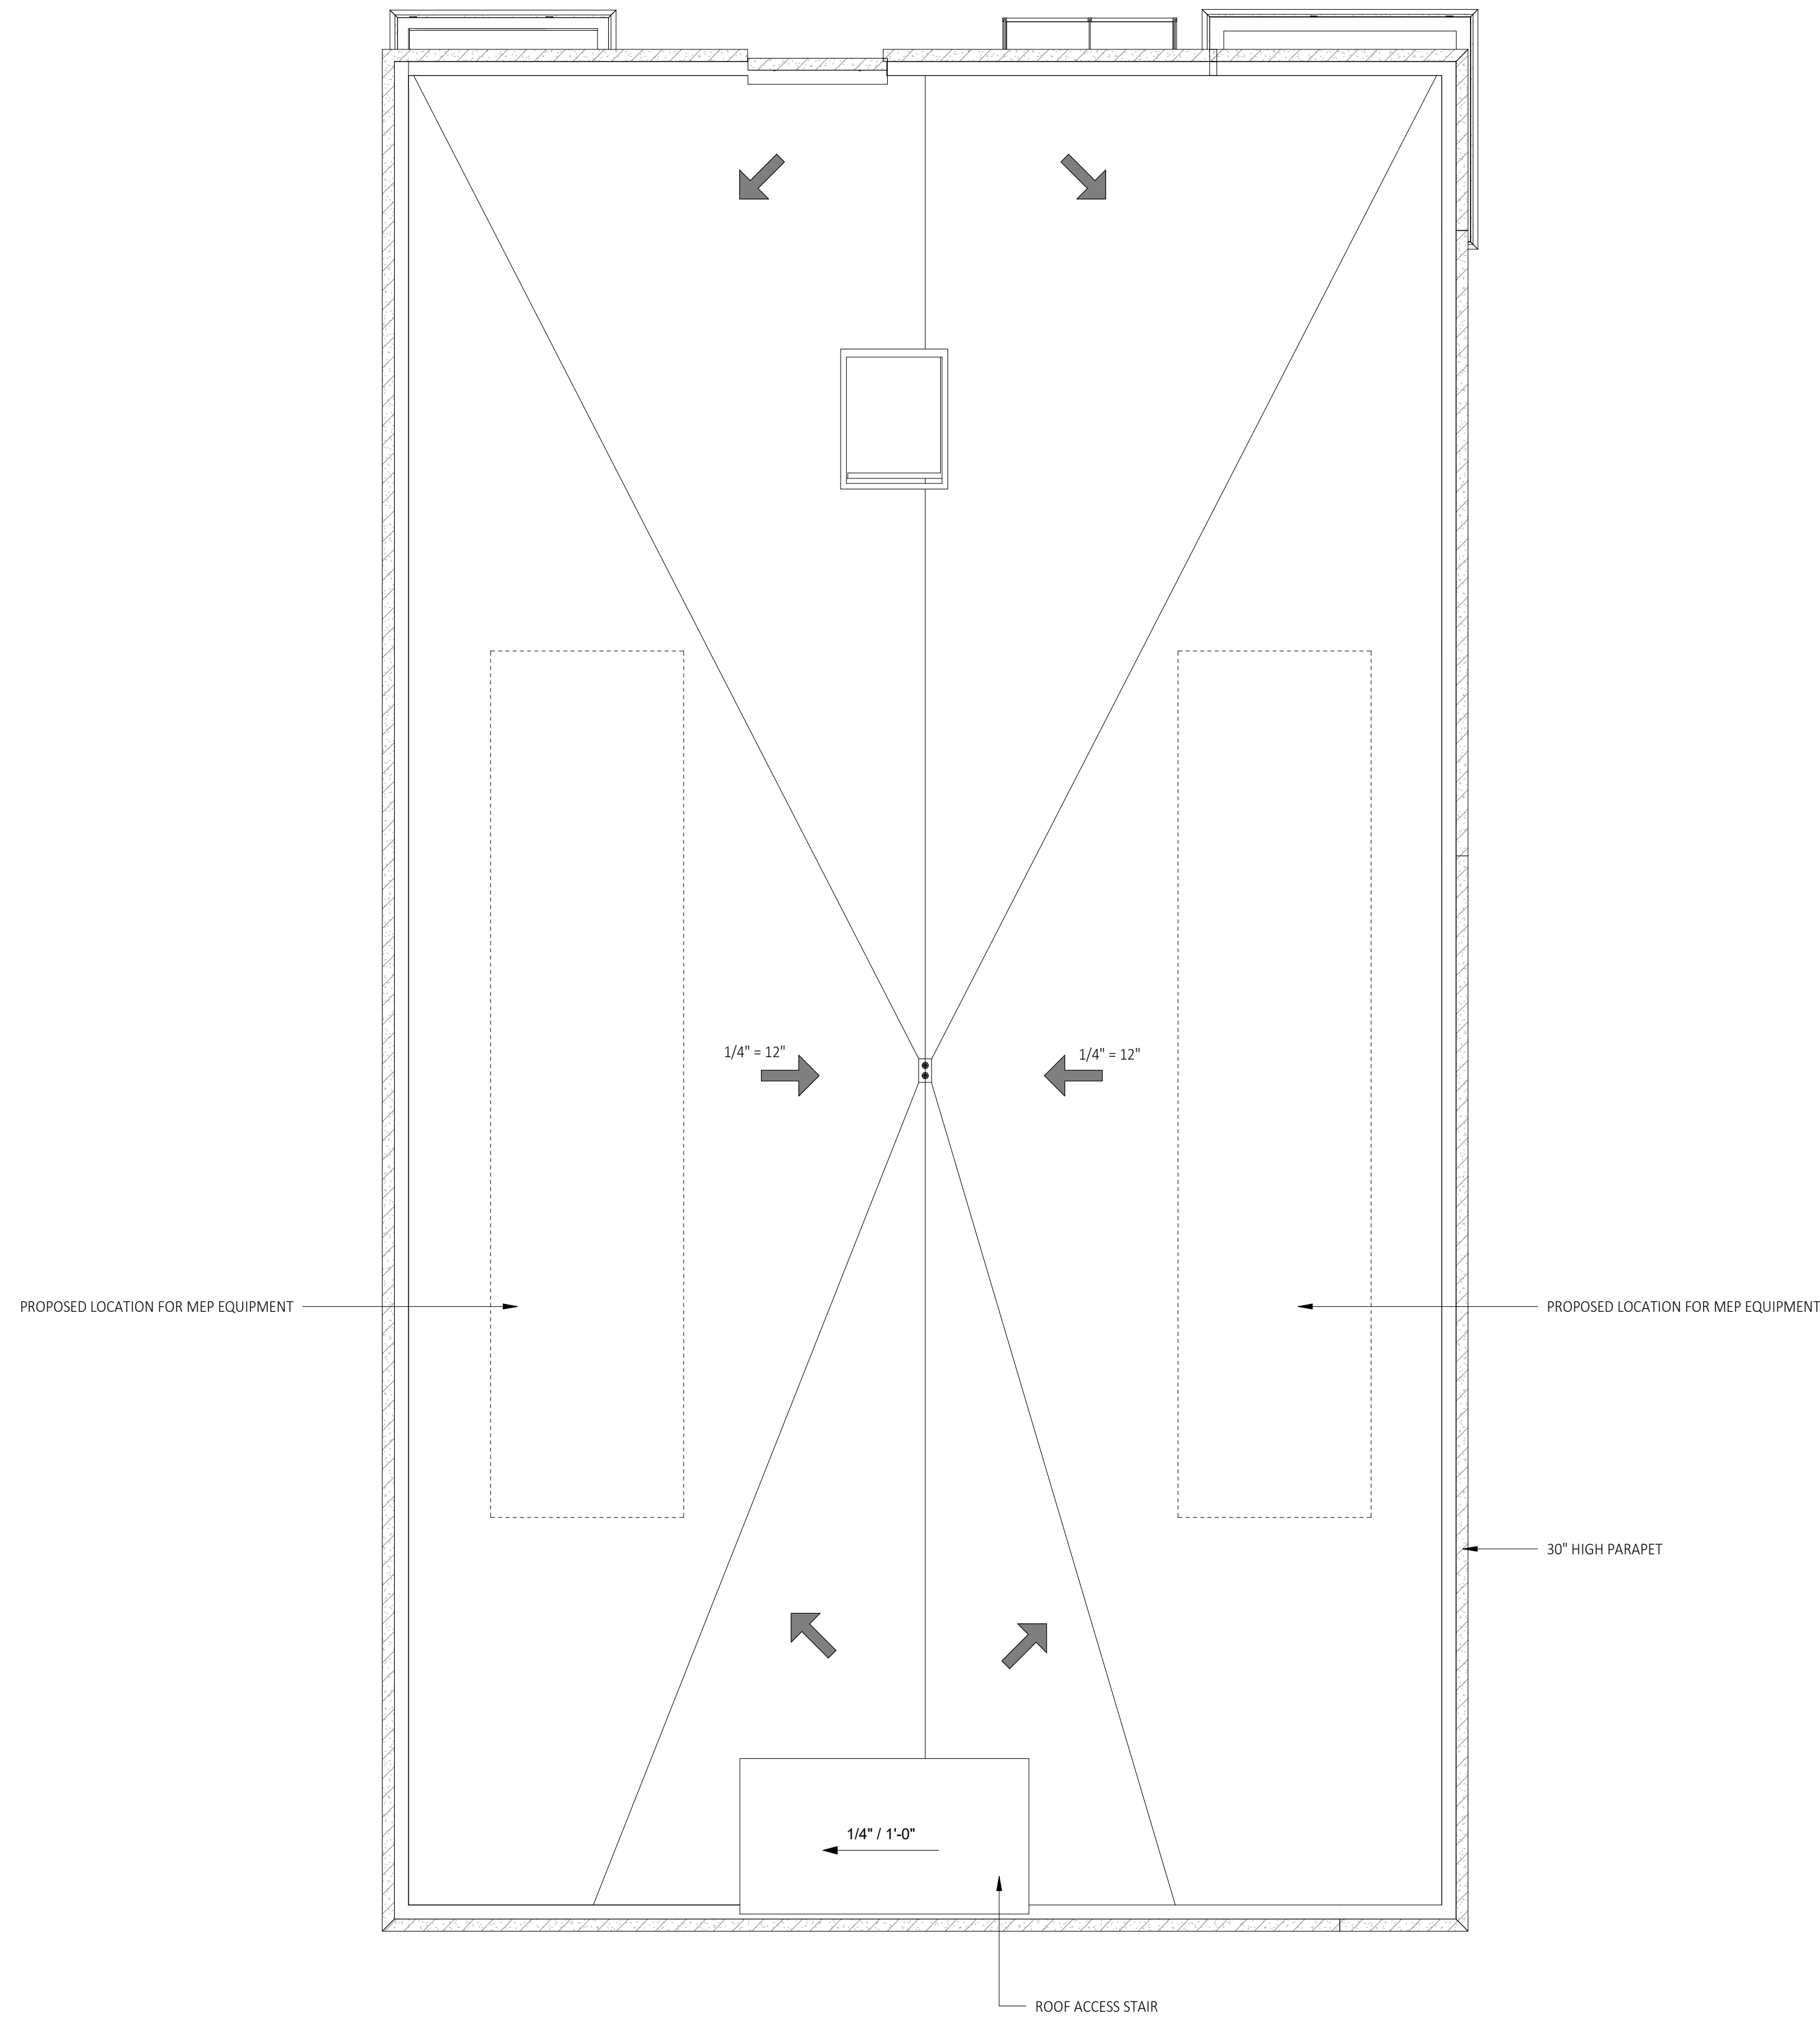

2 Roof Plan
A102 SCALE: 1/8" = 1'-0"

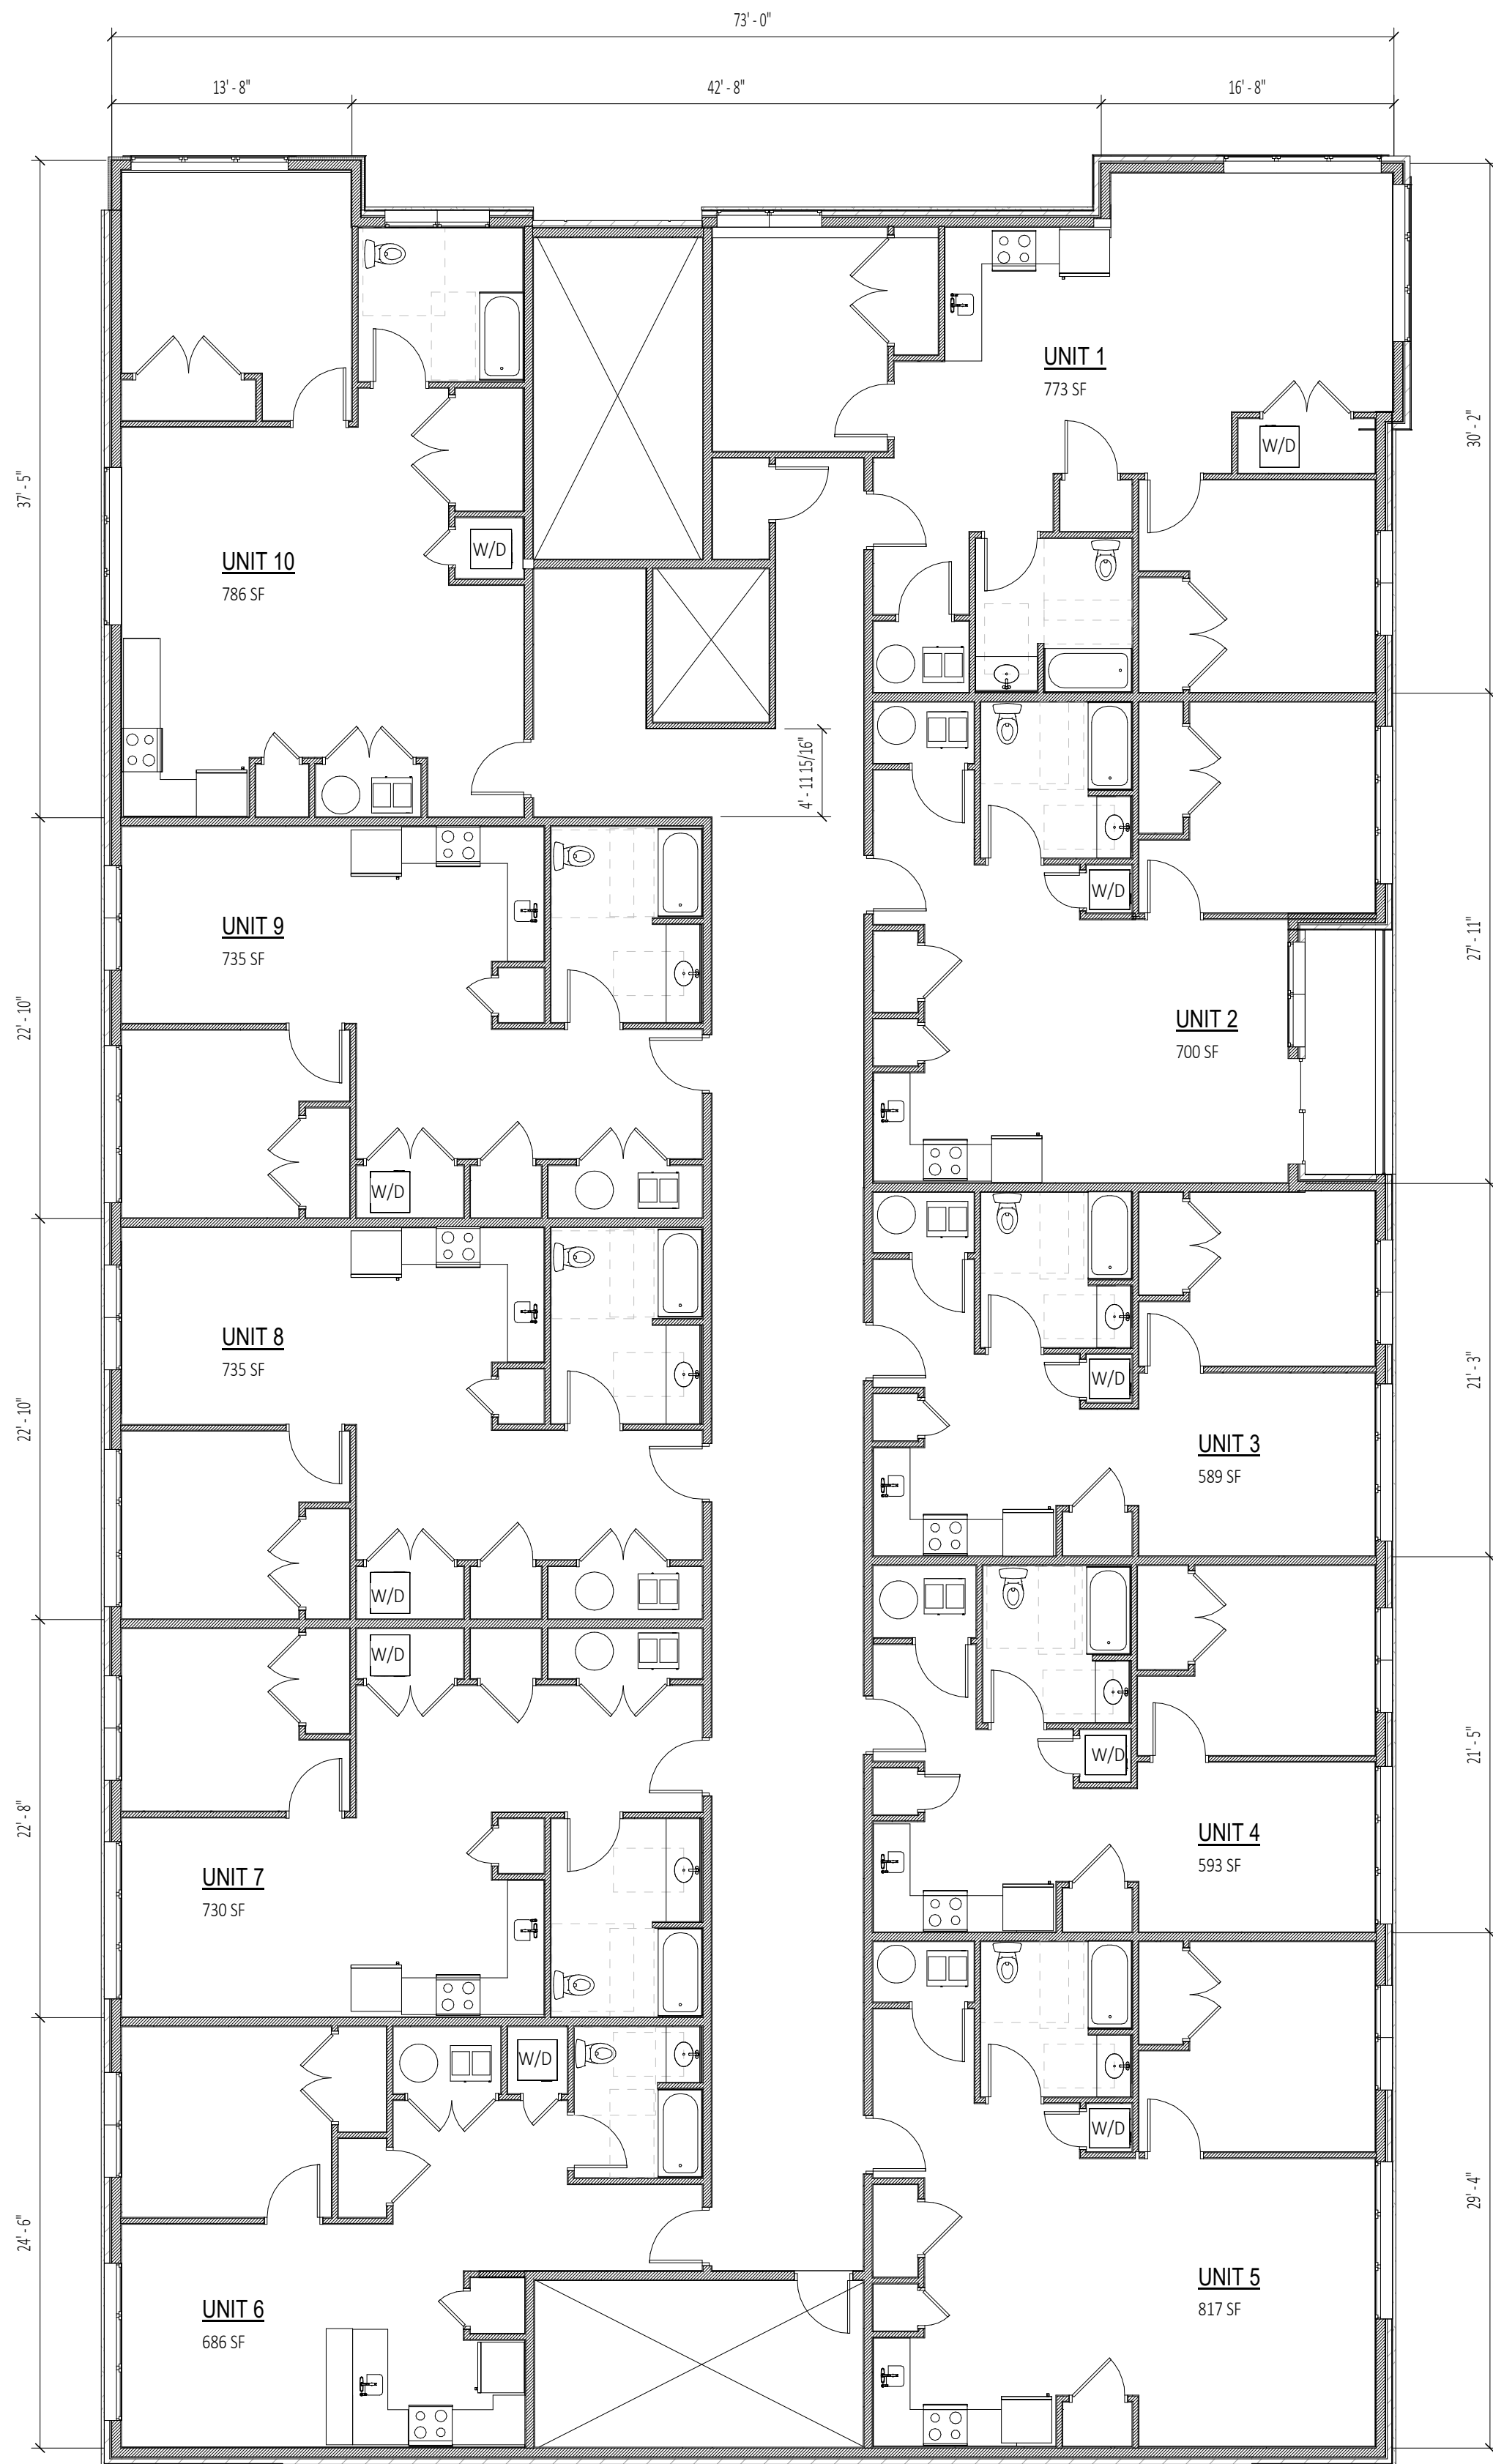

1 Fourth Floor Plan
A102 SCALE: 1/8" = 1'-0"

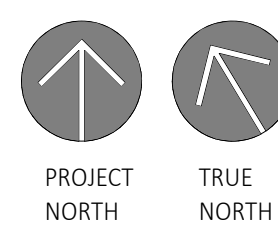


DRAWN BY:	C2 Architecture
DATE:	09/10/2021
SCALE:	AS NOTED
JOB NO:	2122
SHEET:	A102

Fourth Floor and Roof Plan
 New Construction For:
Lark Street Apartments
 Albany, NY 12210
 16, 18, 20 Morris Street/353 Lark St

Schematic Design	
NO.	DATE

STAMP:

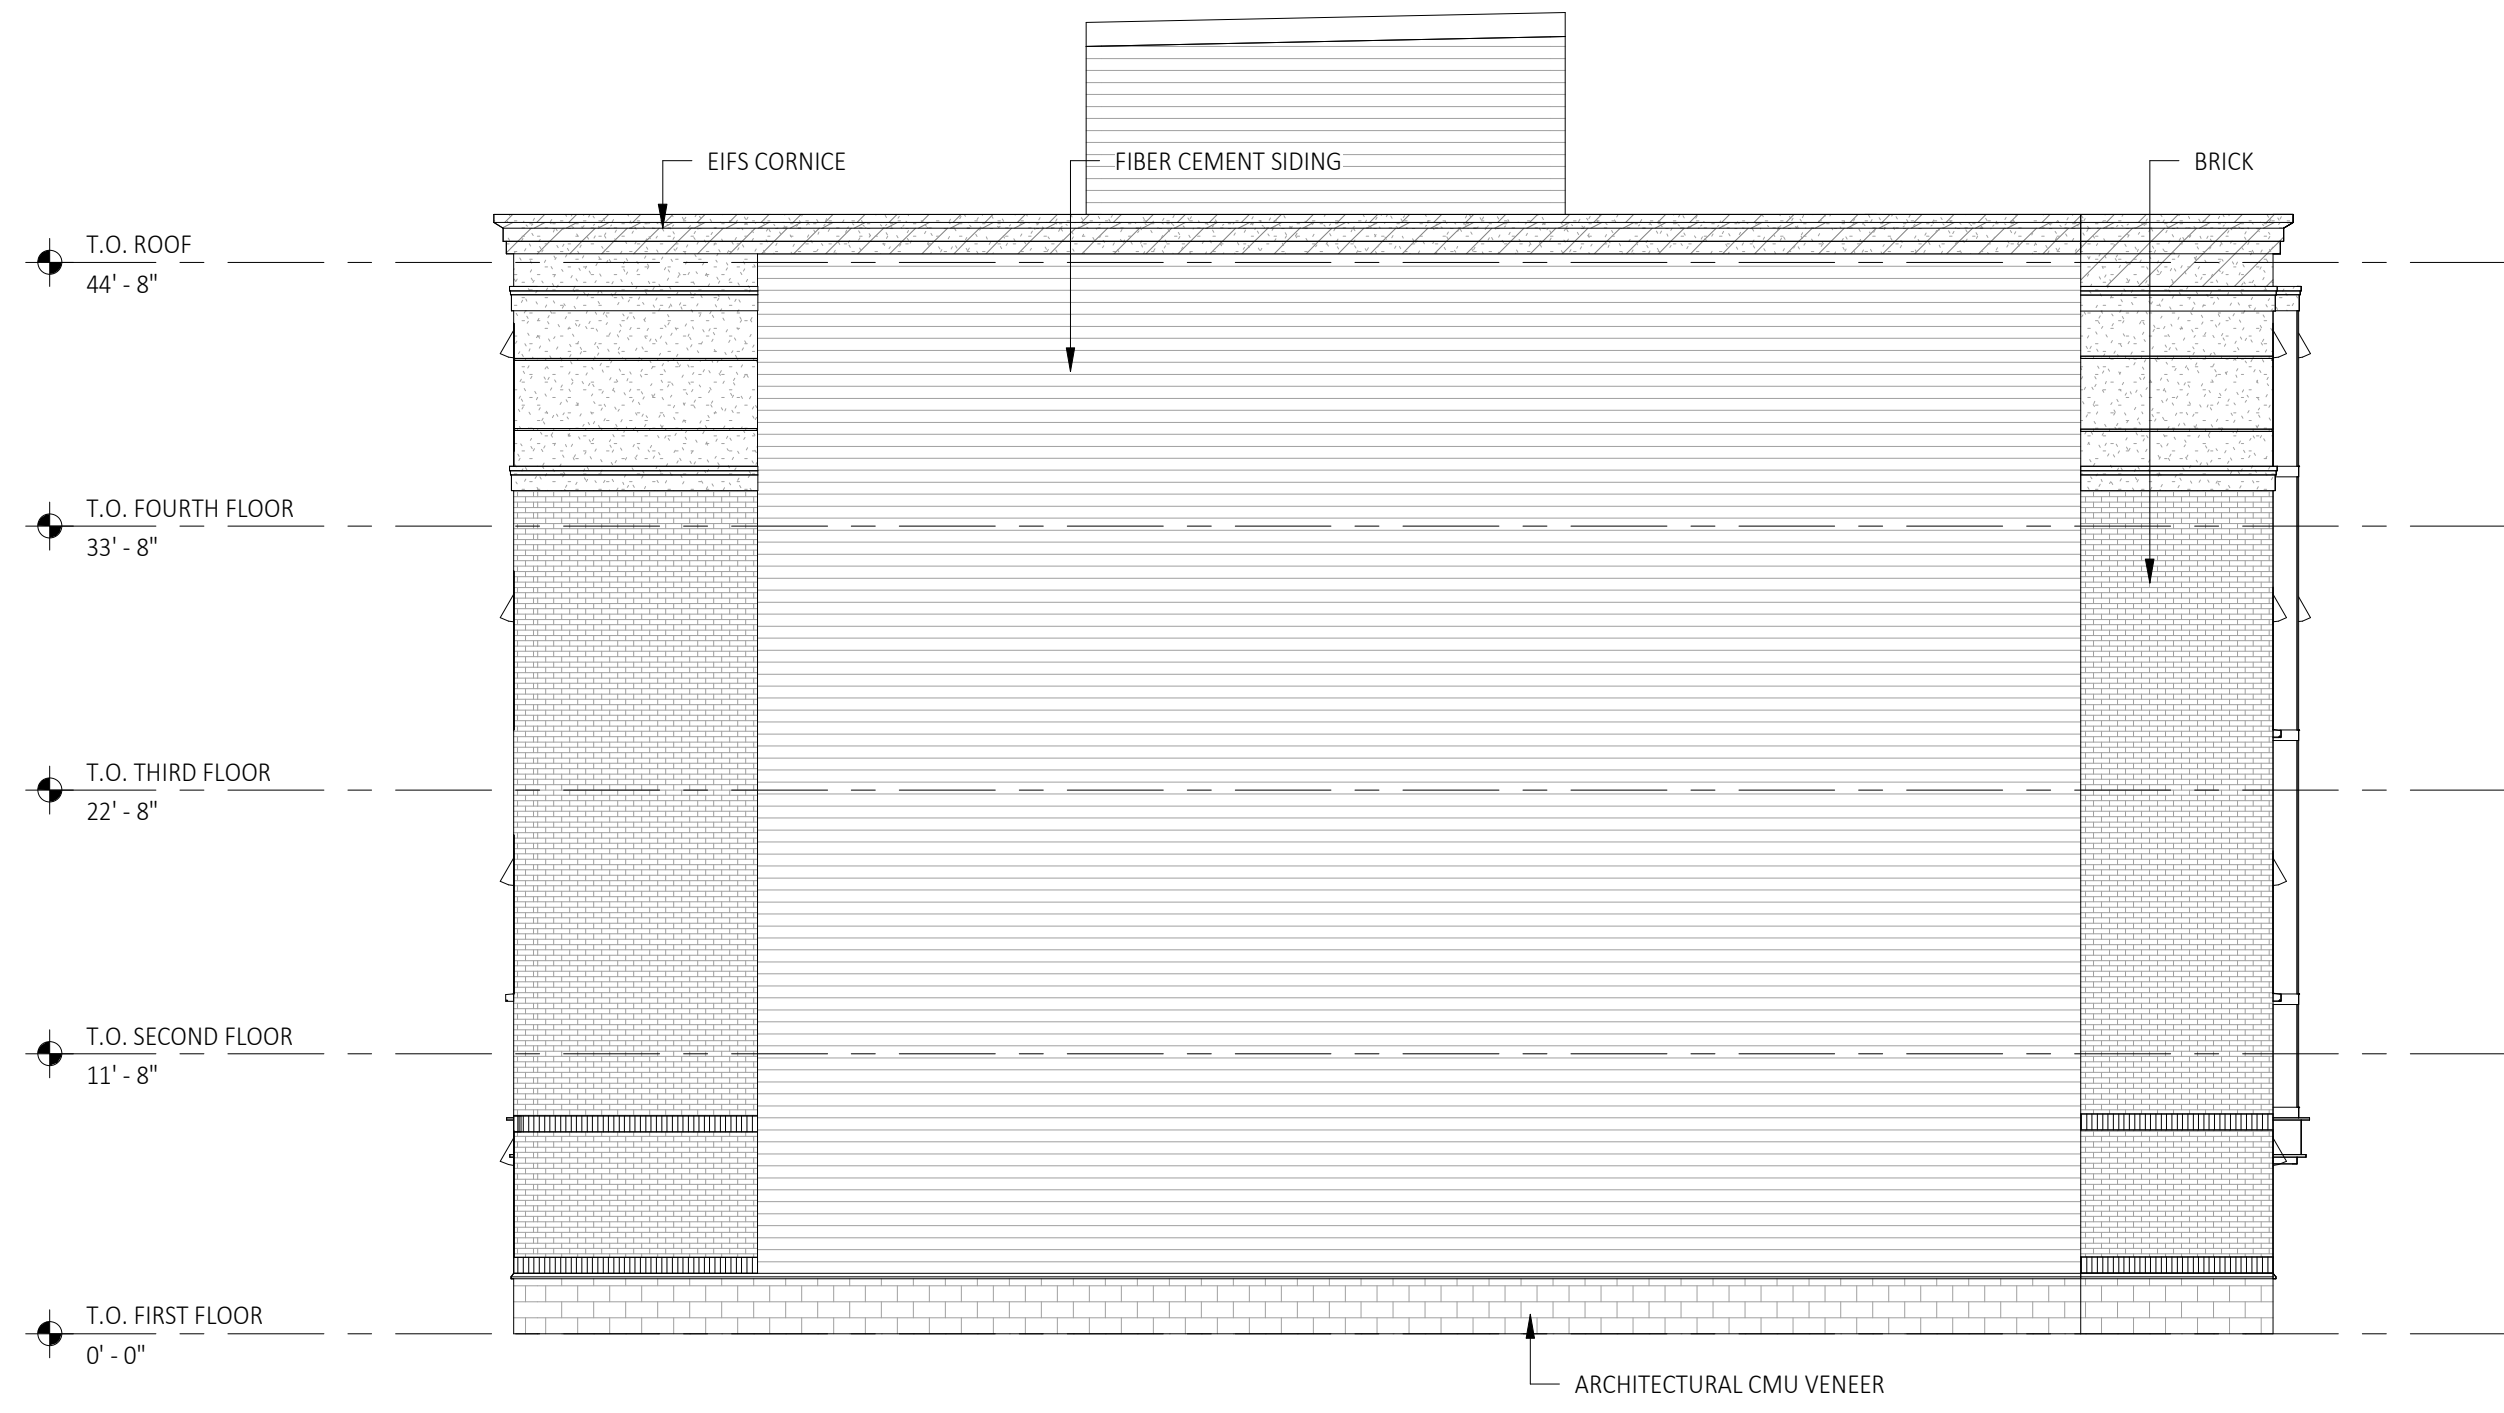

4 Building Elevation - South
 A200 SCALE: 1/8" = 1'-0"



2 Building Elevation - North
 A200 SCALE: 1/8" = 1'-0"



3 Building Elevation at Morris Street
 A200 SCALE: 1/8" = 1'-0"



1 Building Elevation at Lark Street
 A200 SCALE: 1/8" = 1'-0"

C2 ARCHITECTURE, PC
 WWW.C2-DESIGNGROUP.COM
 24 AIRPORT ROAD | SCHENECTADY, NY 12302 | 518.320.8250

STAMP: _____

Schematic Design	
SUBMITTAL / REVISION	DATE
No.	Date

SHEET TITLE: **Building Elevations**
 PROJECT: **New Construction For: Lark Street Apartments**
 16, 18, 20 Morris Street/353 Lark St Albany, NY 12210

DRAWN BY:	C2 Architecture
DATE:	09/10/2021
SCALE:	AS NOTED
JOB NO:	2122
SHEET:	A200

PLOT DATE: 10/5/2021 8:03:48 AM