

Existing: (1) Body Sign @ 128.25 ft (2) Tower Signs @ 58.48 ft ea, Total 254.21 ft
 Desired: (1) Body Sign @ 75 ft, (2) Tower Signs @ 32 ft ea, Total 139 ft
 Allowed: (1) Body Sign @ 100 ft; (1) Tower Sign @ 32 ft Total 132 ft

ROOFTOP ELEVATION
NOT TO SCALE FOR REFERENCE ONLY


SIGN TYPE E-01

**DIMENSIONS OF EXISTING SIGN
 AND WALL TO BE PROVIDED!**

SITE SURVEY
 REQUIRED PRIOR
 TO FINAL PRODUCTION TO
 CONFIRM ALL SIZES!

APPROVED (1) SET 32 ft FACING WATER AVENUE
 DESIRED (1) " " FACING EVERETT RD.

Proposed Roof Top Signage - Typical (2) Two signs

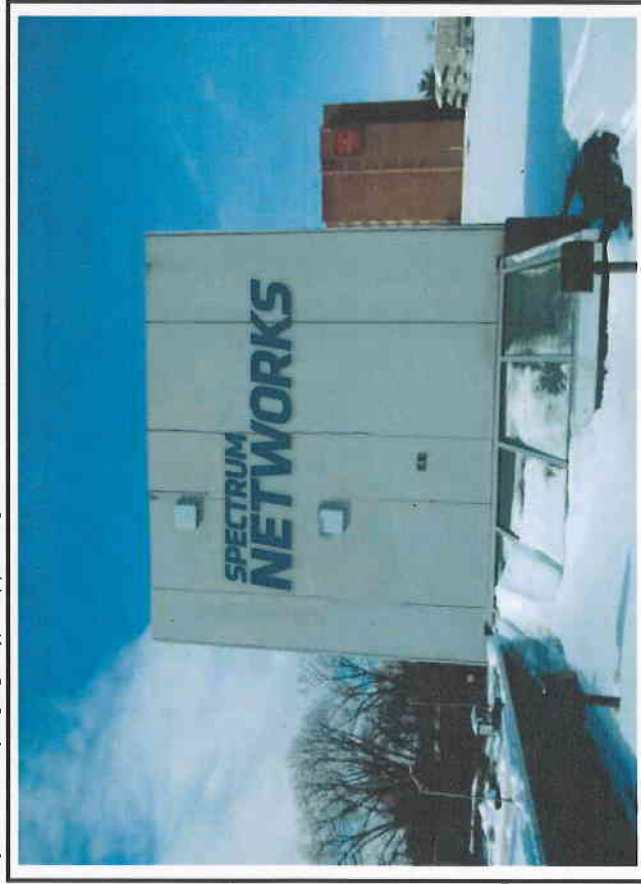

WALL COLOR
 SW 6234 UNCERTAIN GRAY

(2) TWO EXISTING CABINETS TO BE REMOVED
 CONFIRM - PATCH ALL PENETRATIONS & REPAINT SIGN BAND

EXISTING 70 @ 58.48 ft ea, 116.96
 APPROVED 1 @ 32 ft

Existing Conditions



For Reference Only



128.25 ft EXIST.
 100 ft ALLOWED
 75 ft USED

Time Warner Cable
 CONVERSION

Partner with the best.



CLIENT: Charter COMMUNICATIONS

ADDRESS: 104 WATERVUET AVENUE EXTENSION
 ALBANY, NY 12206

PAGE NO.: 1

PROJECT MANAGER: MARK NEWPORT

DESIGNER: SI

TICKET NO.: 431055

DATE: 2/23/17

REVISION HISTORY:
 09/27/17 MD REVISED LOGO TO STACKED VERSION

CLIENT SIGNATURE:

APPROVAL DATE:

Corporate Office:
 8959 Tyler Boulevard
 Mentor, Ohio 44060
 440-209-6200
 800-627-4460

334 Industrial Park Road
 Bluefield, Virginia 24605
 877-779-9977

NOTES: PRICES ARE THE EXCLUSIVE PROPERTY OF MC SIGN COMPANY - ANY UNAUTHORIZED USE OR DUPLICATION WILL RESULT IN A 20% CHARGE PER OCCURRENCE PER THE VALUE OF THE DISPLAY. © MC SIGN CO. 1998

#1

04 - Photo Graphics



#3

CDTA

Spectrum News

104 Watervliet Avenue Extension

Ramada Plaza Albany

Motel 6

Google

Everett Rd Ext

Everett Rd Ext

Watervliet Ave Ext

Watervliet Ave Ext

Watervliet Ave

Industrial Park Rd

Watervliet Ave Ext


Everett Rd Ext

90

90

90

90

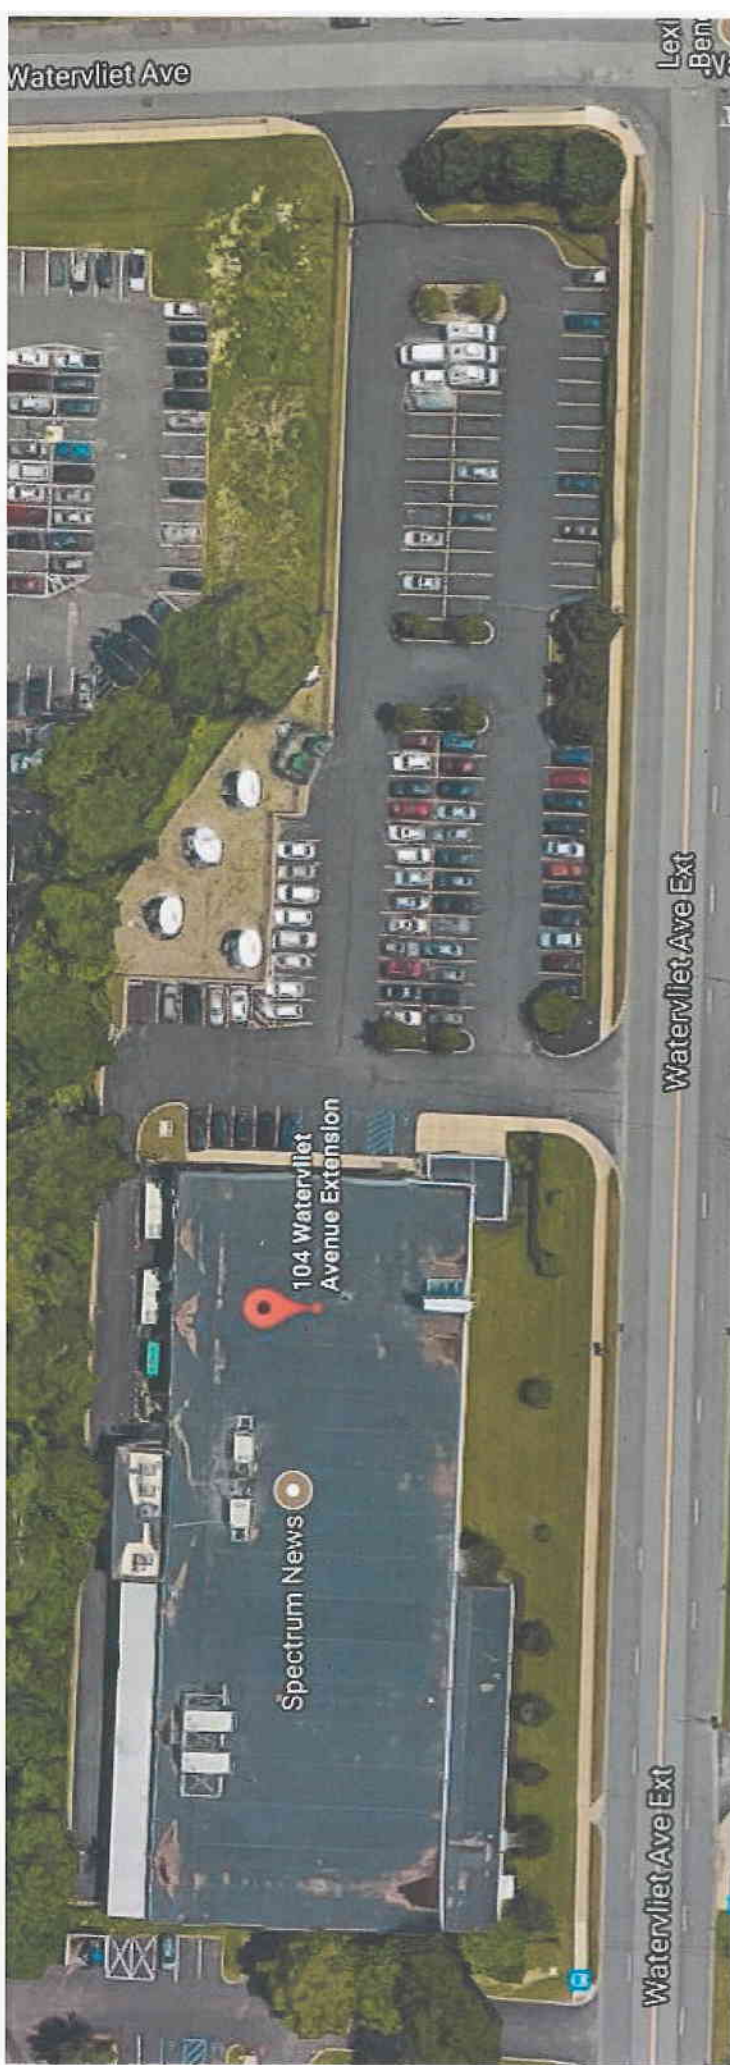

#4



6
motel
49.99

#5



#6

Highest Weight Food Co-op



#27

Honest Weight Food Co-op



211



 **RAMADA**
PLAZA


WELCOME

19#





cl #

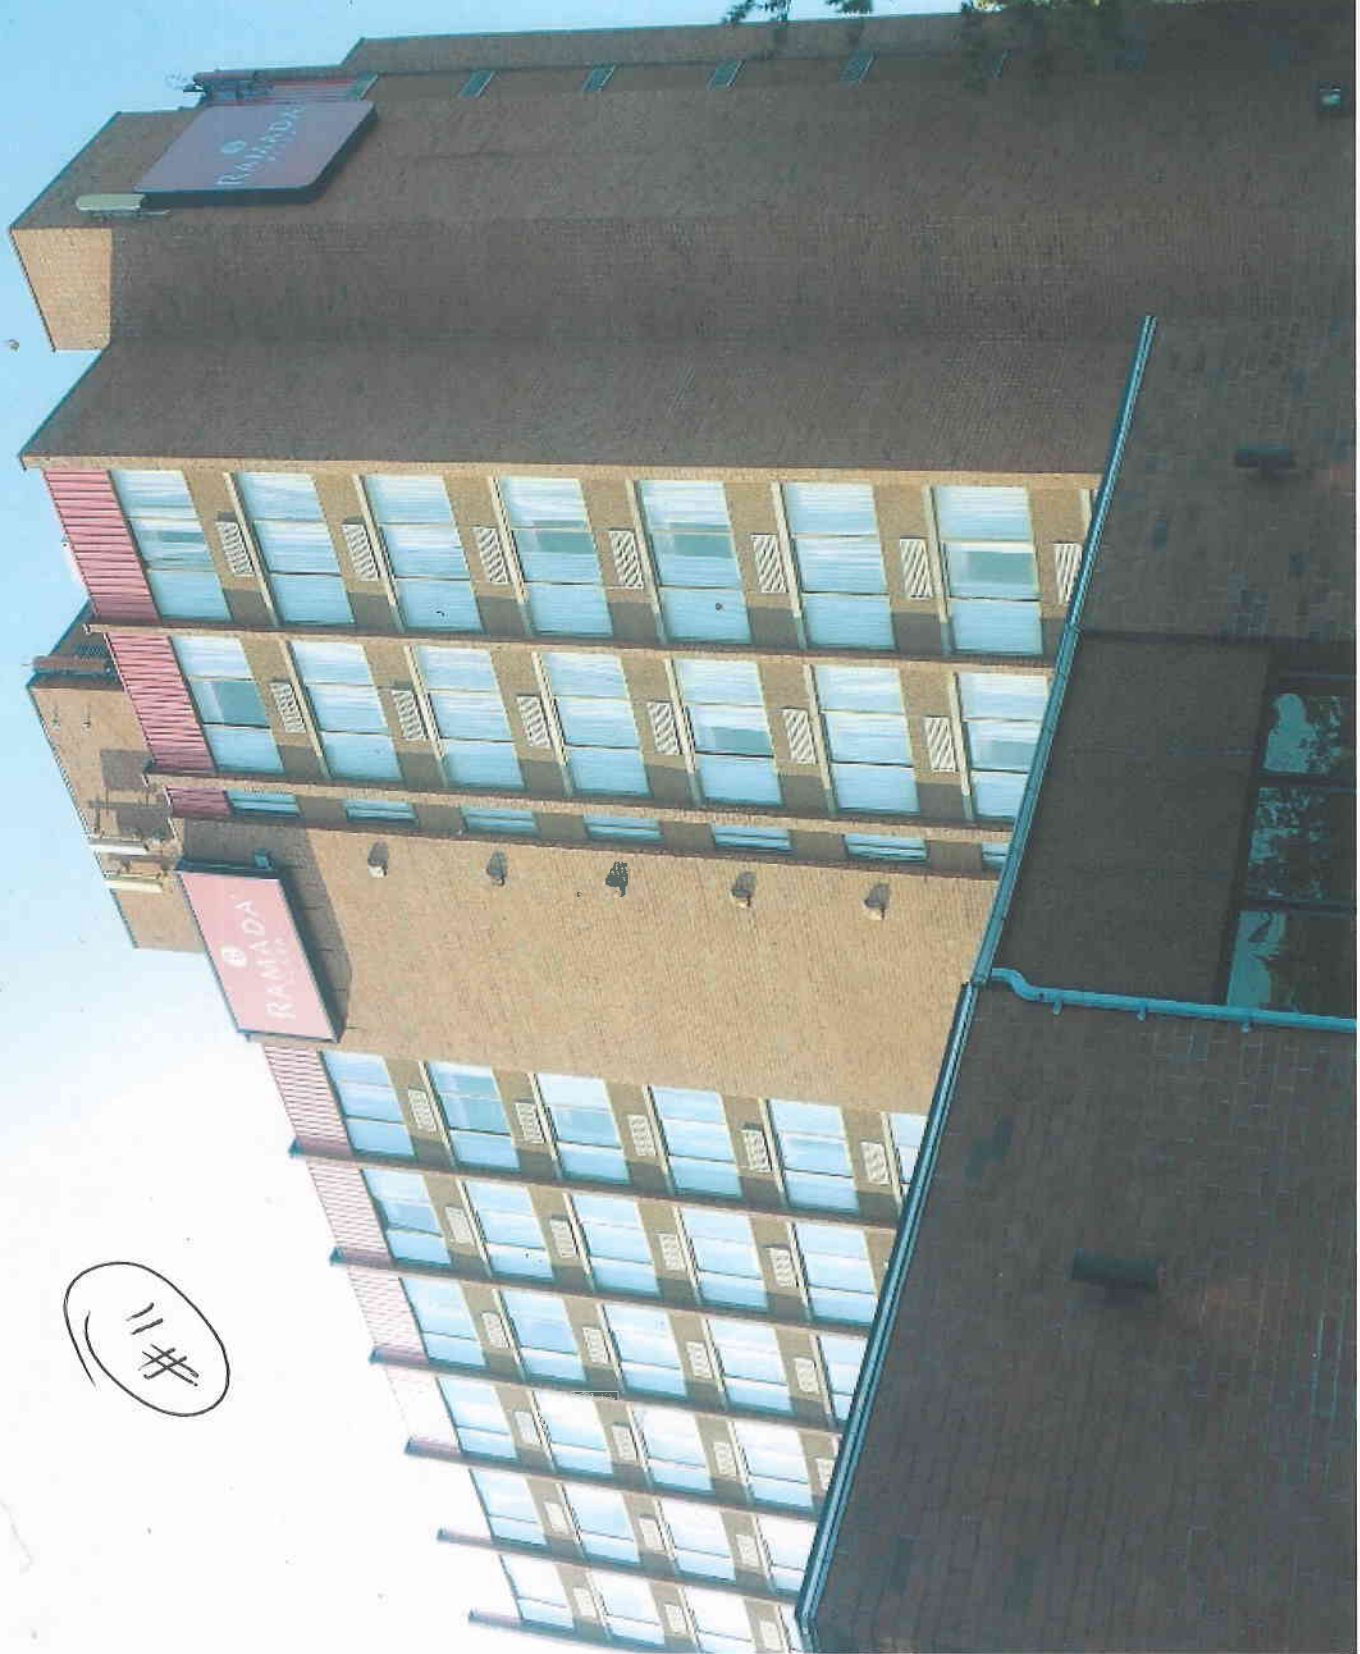

11#

#21



CHRISTIAN FELLOWSHIP

SUNDAY SCHOOL AND WORSHIP SERVICE - 9:30 AM

WEDNESDAY NIGHT BIBLE STUDY - 7 PM

Phone 453-0018

Rev. *[Name]*
Senior Pastor



Gift Shop

#13



sark wire

SHIPPING
&
RECEIVING
HOURS:
8:00 AM - 5:00 PM
MONDAY - FRIDAY

24 HOUR
VIDEO
SURVEILLANCE
NO THEFTS ALLOWED
VIOLATORS WILL
BE PROSECUTED

