


PROPOSED ELEVATION WINDOWS 2ND FL.
SCALE: 4" = 1'-0"

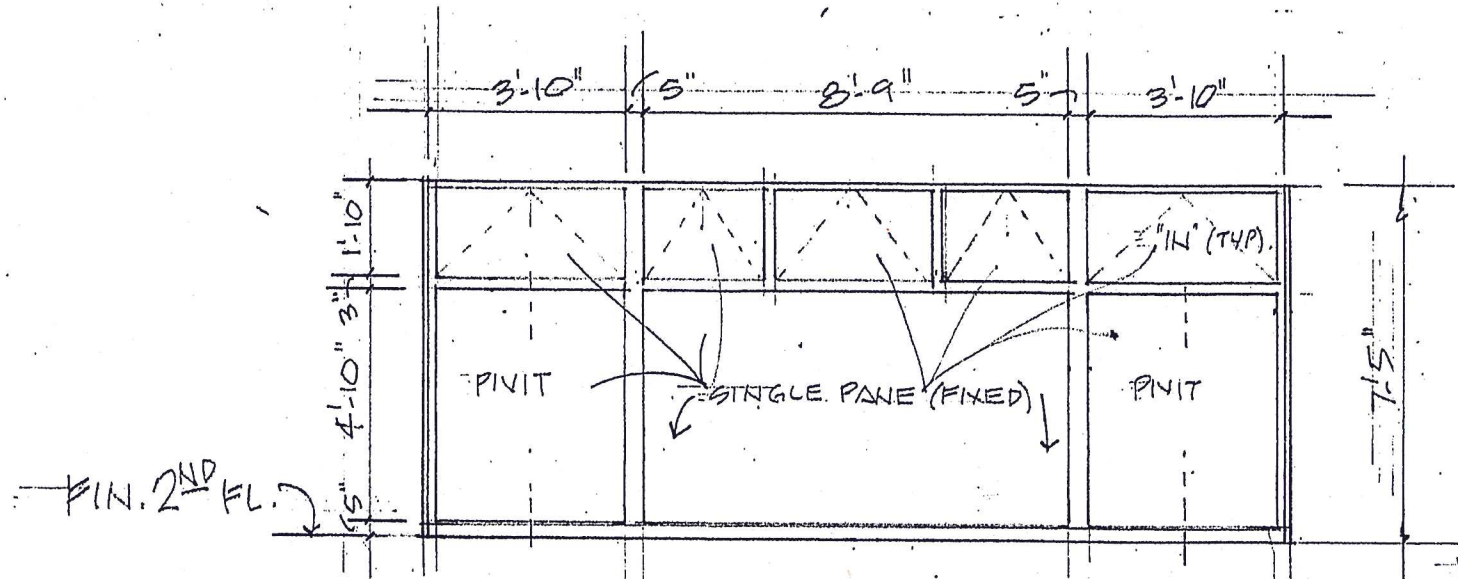

ELEVATION EXISTING WINDOWS 2ND FL.
SCALE: 4" = 1'-0"

MOUTOPOLOUS BROS. LLC
46 STATE ST.
ALBANY, NY. (08/30/2018)