



25 Delaware Avenue

May 2020 Site Plan

Albany, NY | May 14, 2020 | 18018 | © The Architectural Team, Inc.

conifer  tat



25 Delaware Avenue

Albany, NY | May 14, 2020 | 18018 | © The Architectural Team, Inc.

View from Delaware Avenue 2020 Design

conifer» tat



25 Delaware Avenue

Albany, NY | May 14, 2020 | 18018 | © The Architectural Team, Inc.

View from Delaware Ave at Morris Street 2020 Design

conifer» tat



25 Delaware Avenue

Albany, NY | May 14, 2020 | 18018 | © The Architectural Team, Inc.

View from Morris Street 2020 Design



25 Delaware Avenue

Albany, NY | May 14, 2020 | 18018 | © The Architectural Team, Inc.

View from Lark Street at Morris Street 2020 Design

conifer» tat



25 Delaware Avenue

View from Corner of Delaware Ave and Myrtle Ave 2020 Design

Albany, NY | May 14, 2020 | 18018 | © The Architectural Team, Inc.

conifer» tat






East Elevation (Courtyard)



East Elevation
(Delaware Avenue)

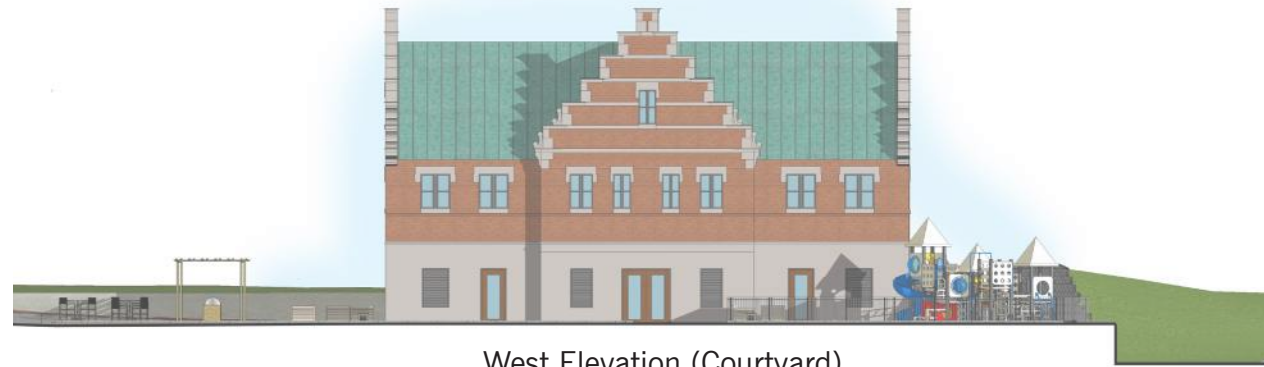

West Elevation (Courtyard)



South Elevation
(Myrtle Avenue)



North Elevation
(Morris Street)



West Elevation
(Lark Street)



25 Delaware Avenue

Albany, NY | May 14, 2020 | 18018 | © The Architectural Team, Inc.

William S. Hackett Middle School from Myrtle Ave

conifer» tat



25 Delaware Avenue

Albany, NY | May 14, 2020 | 18018 | © The Architectural Team, Inc.

Site from Delaware Ave



25 Delaware Avenue

Albany, NY | May 14, 2020 | 18018 | © The Architectural Team, Inc.

Site from Myrtle Ave

conifer» tat




25 Delaware Avenue

Albany, NY | May 14, 2020 | 18018 | © The Architectural Team, Inc.

Site from Lark Street

conifer» tat

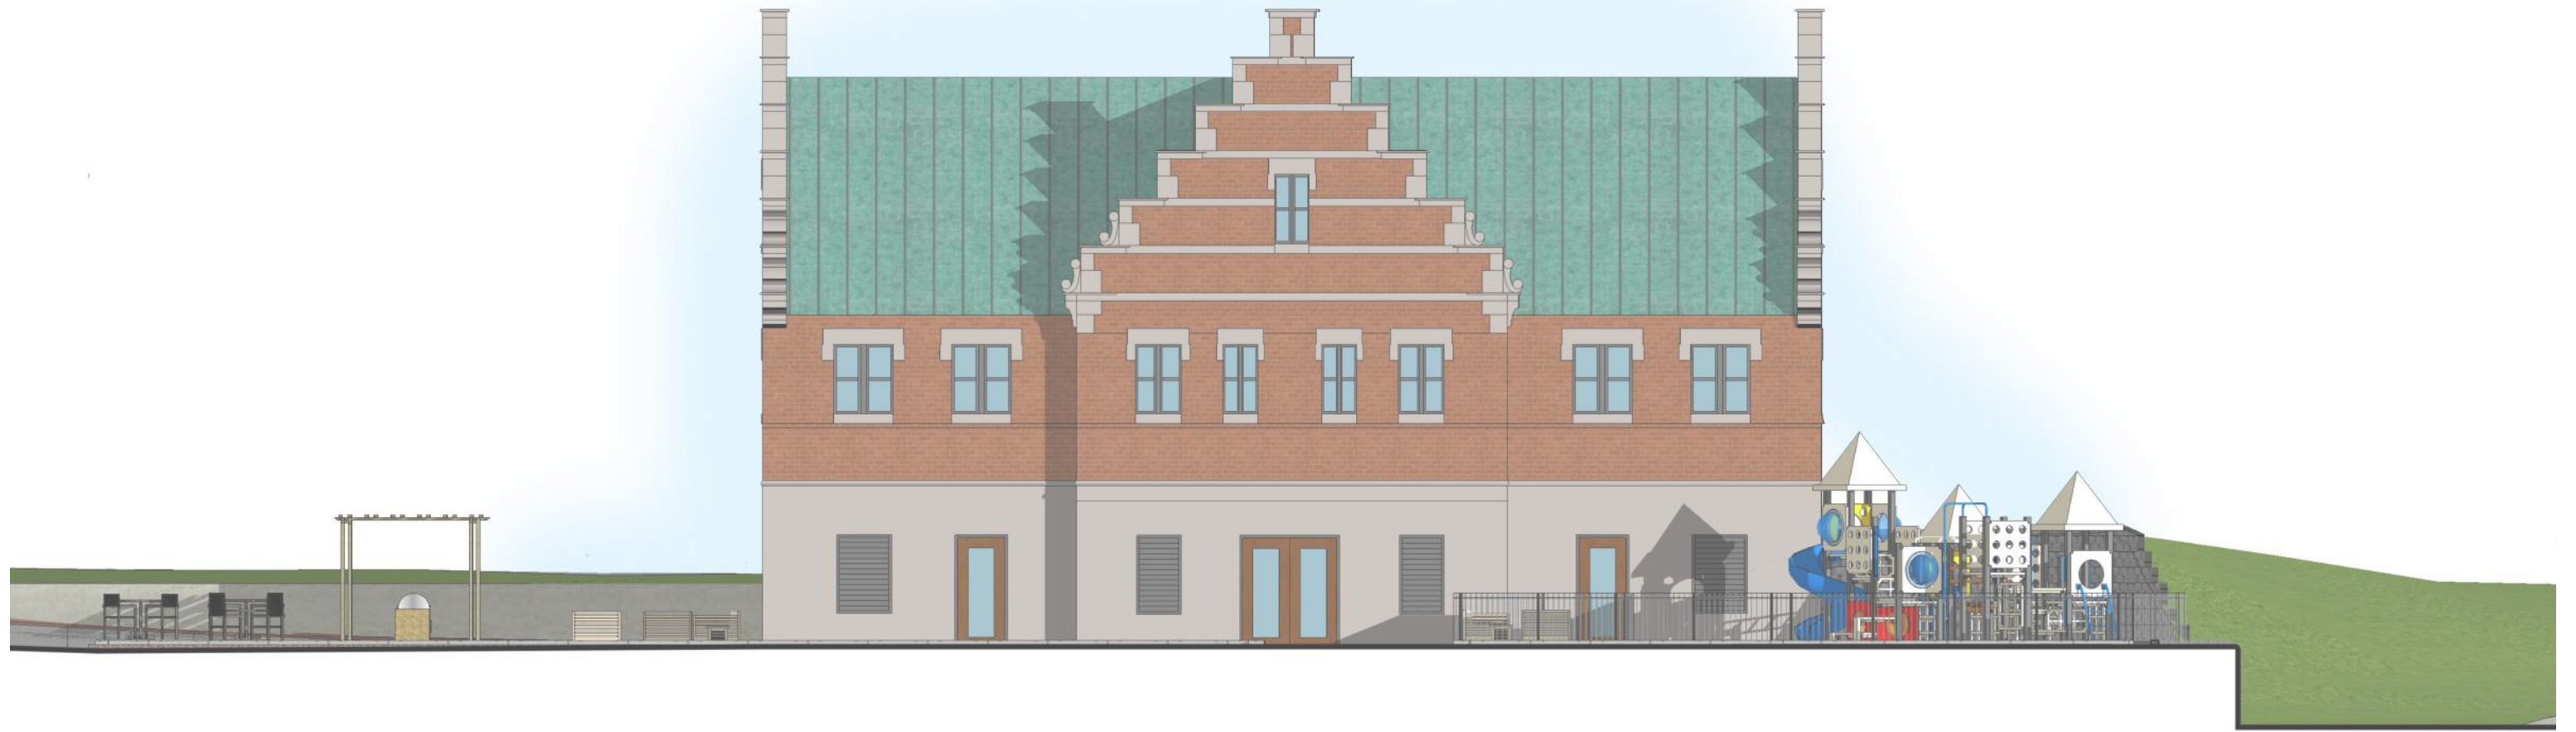

Consultant:

Revision:

Architect of Record:

Drawn: MD

Checked: MD

Scale: 1/8" = 1'-0"

Key Plan:

Project Name:

25 Delaware Avenue

Albany, NY

Sheet Name:

**Building Elevations
Signal Building
Elevations**

Project Number:


18018

Issue Date:


May 27, 2020

Sheet Number:


A4.01

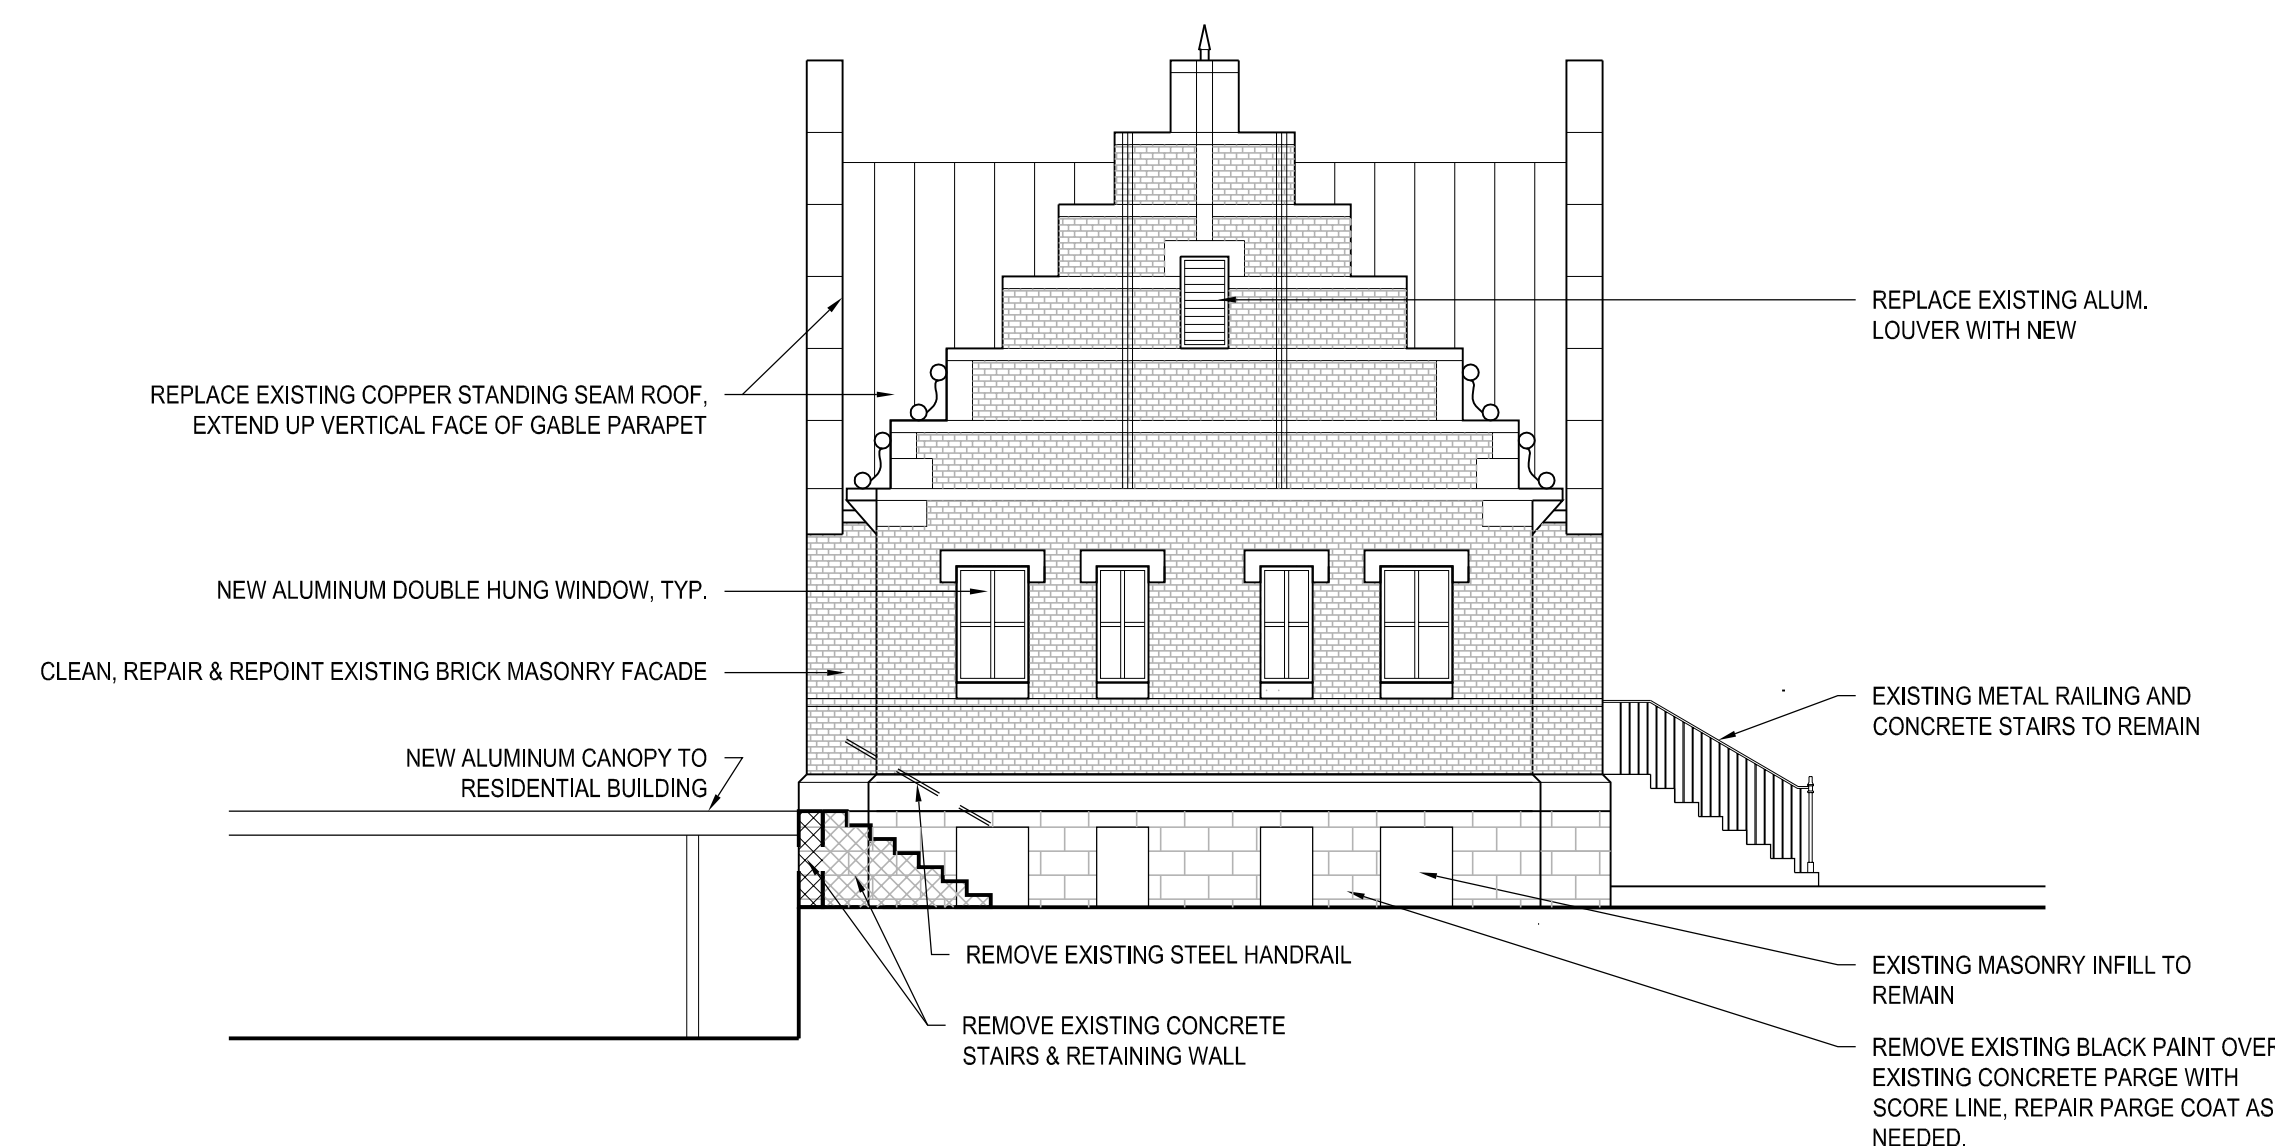


21 SIGNAL BUILDING: SOUTH ELEVATION
SCALE: 1/8" = 1'-0"

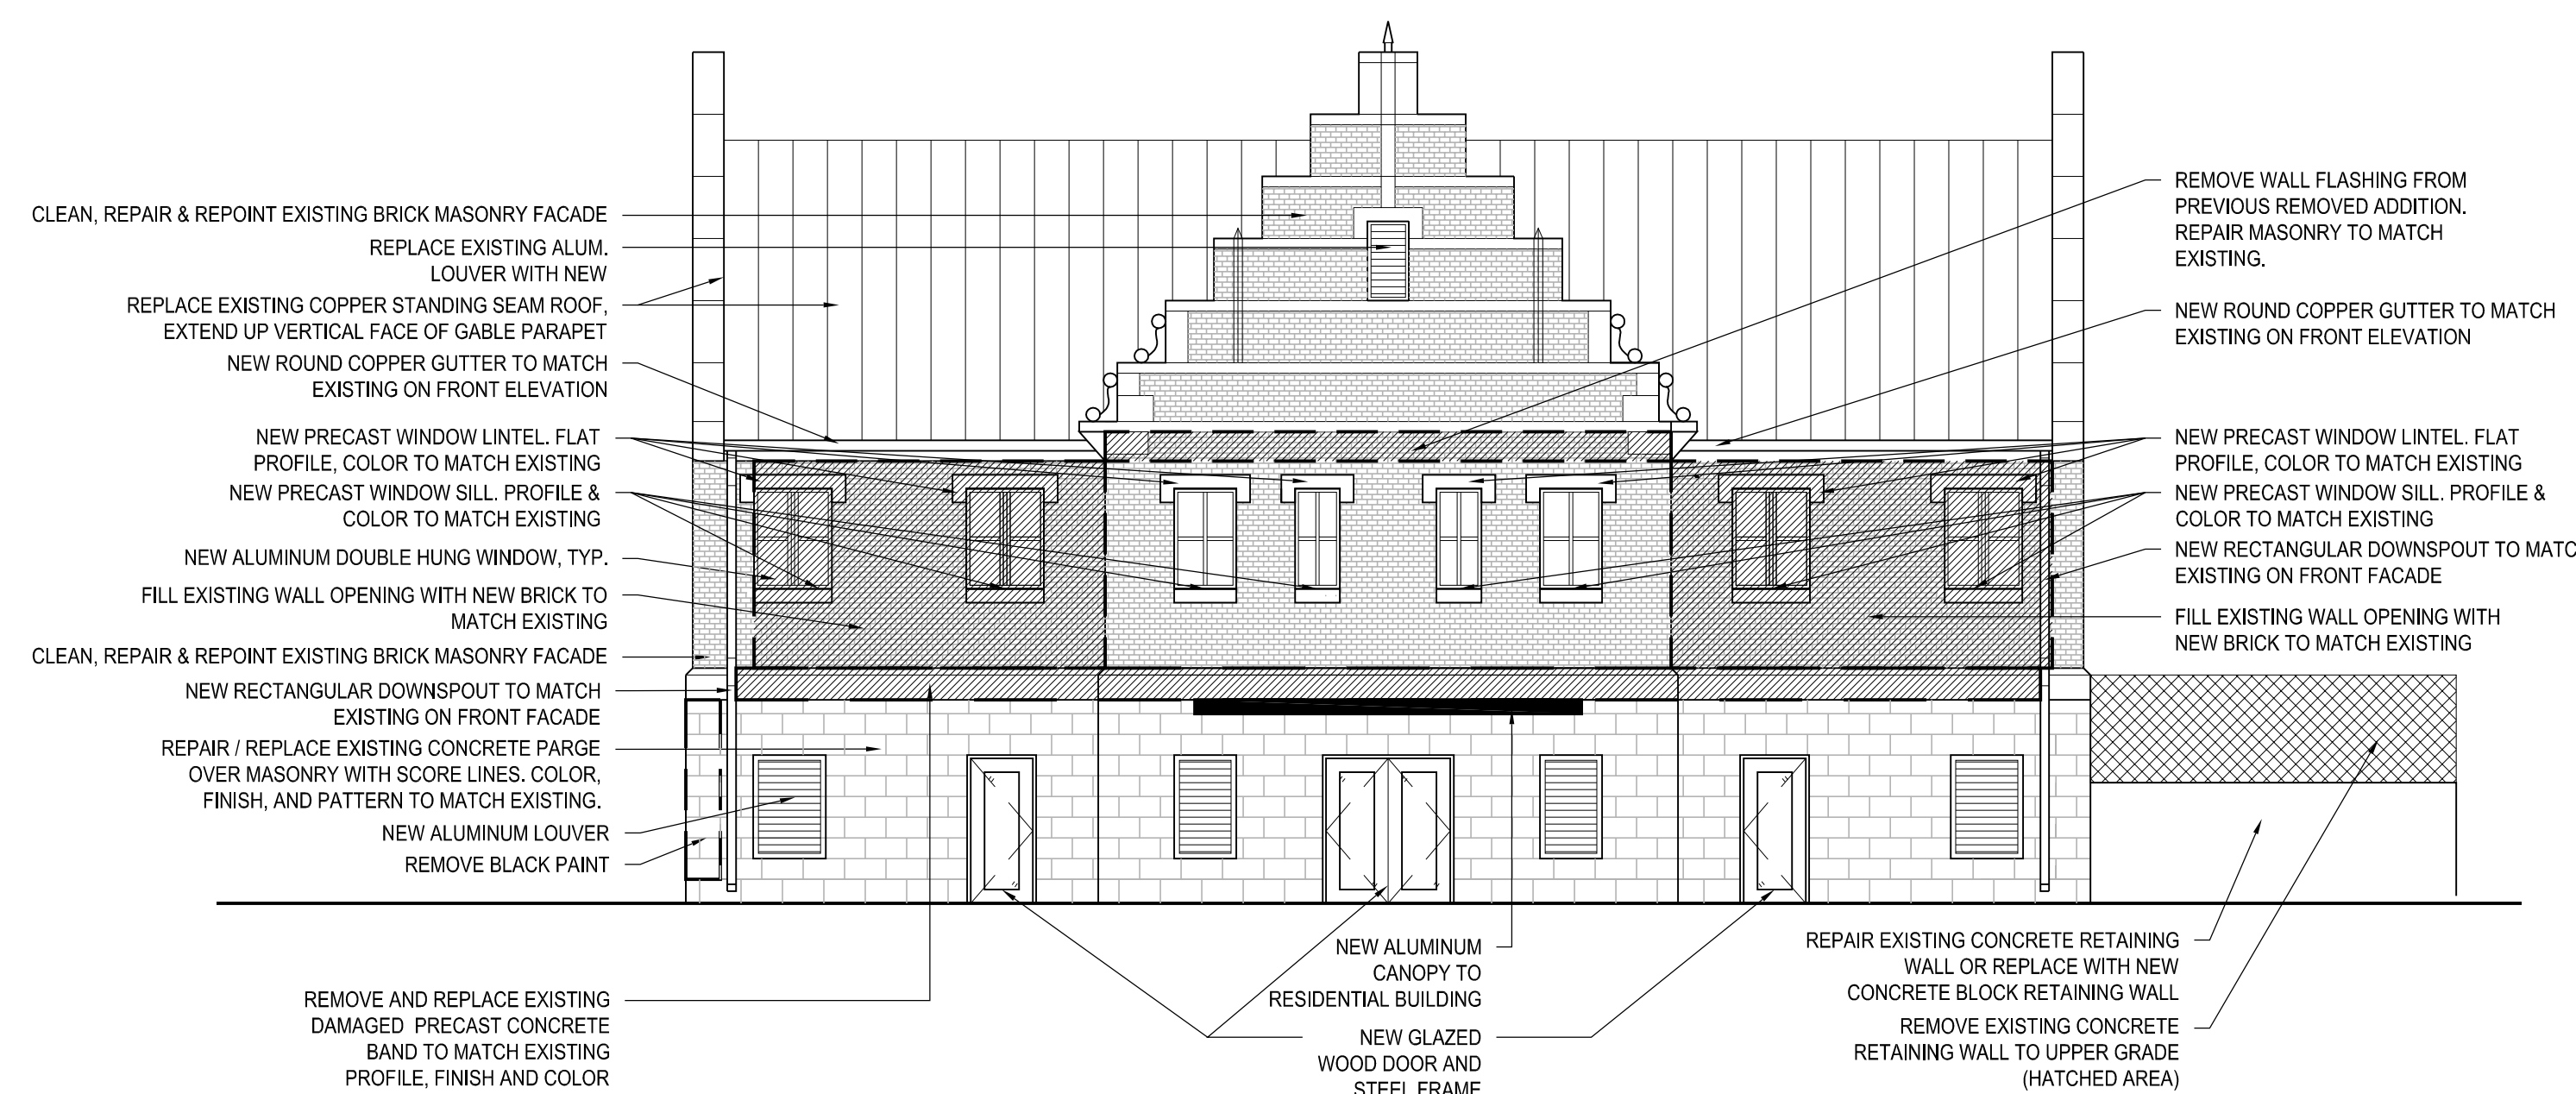

11 SIGNAL BUILDING: WEST ELEVATION
SCALE: 1/8" = 1'-0"

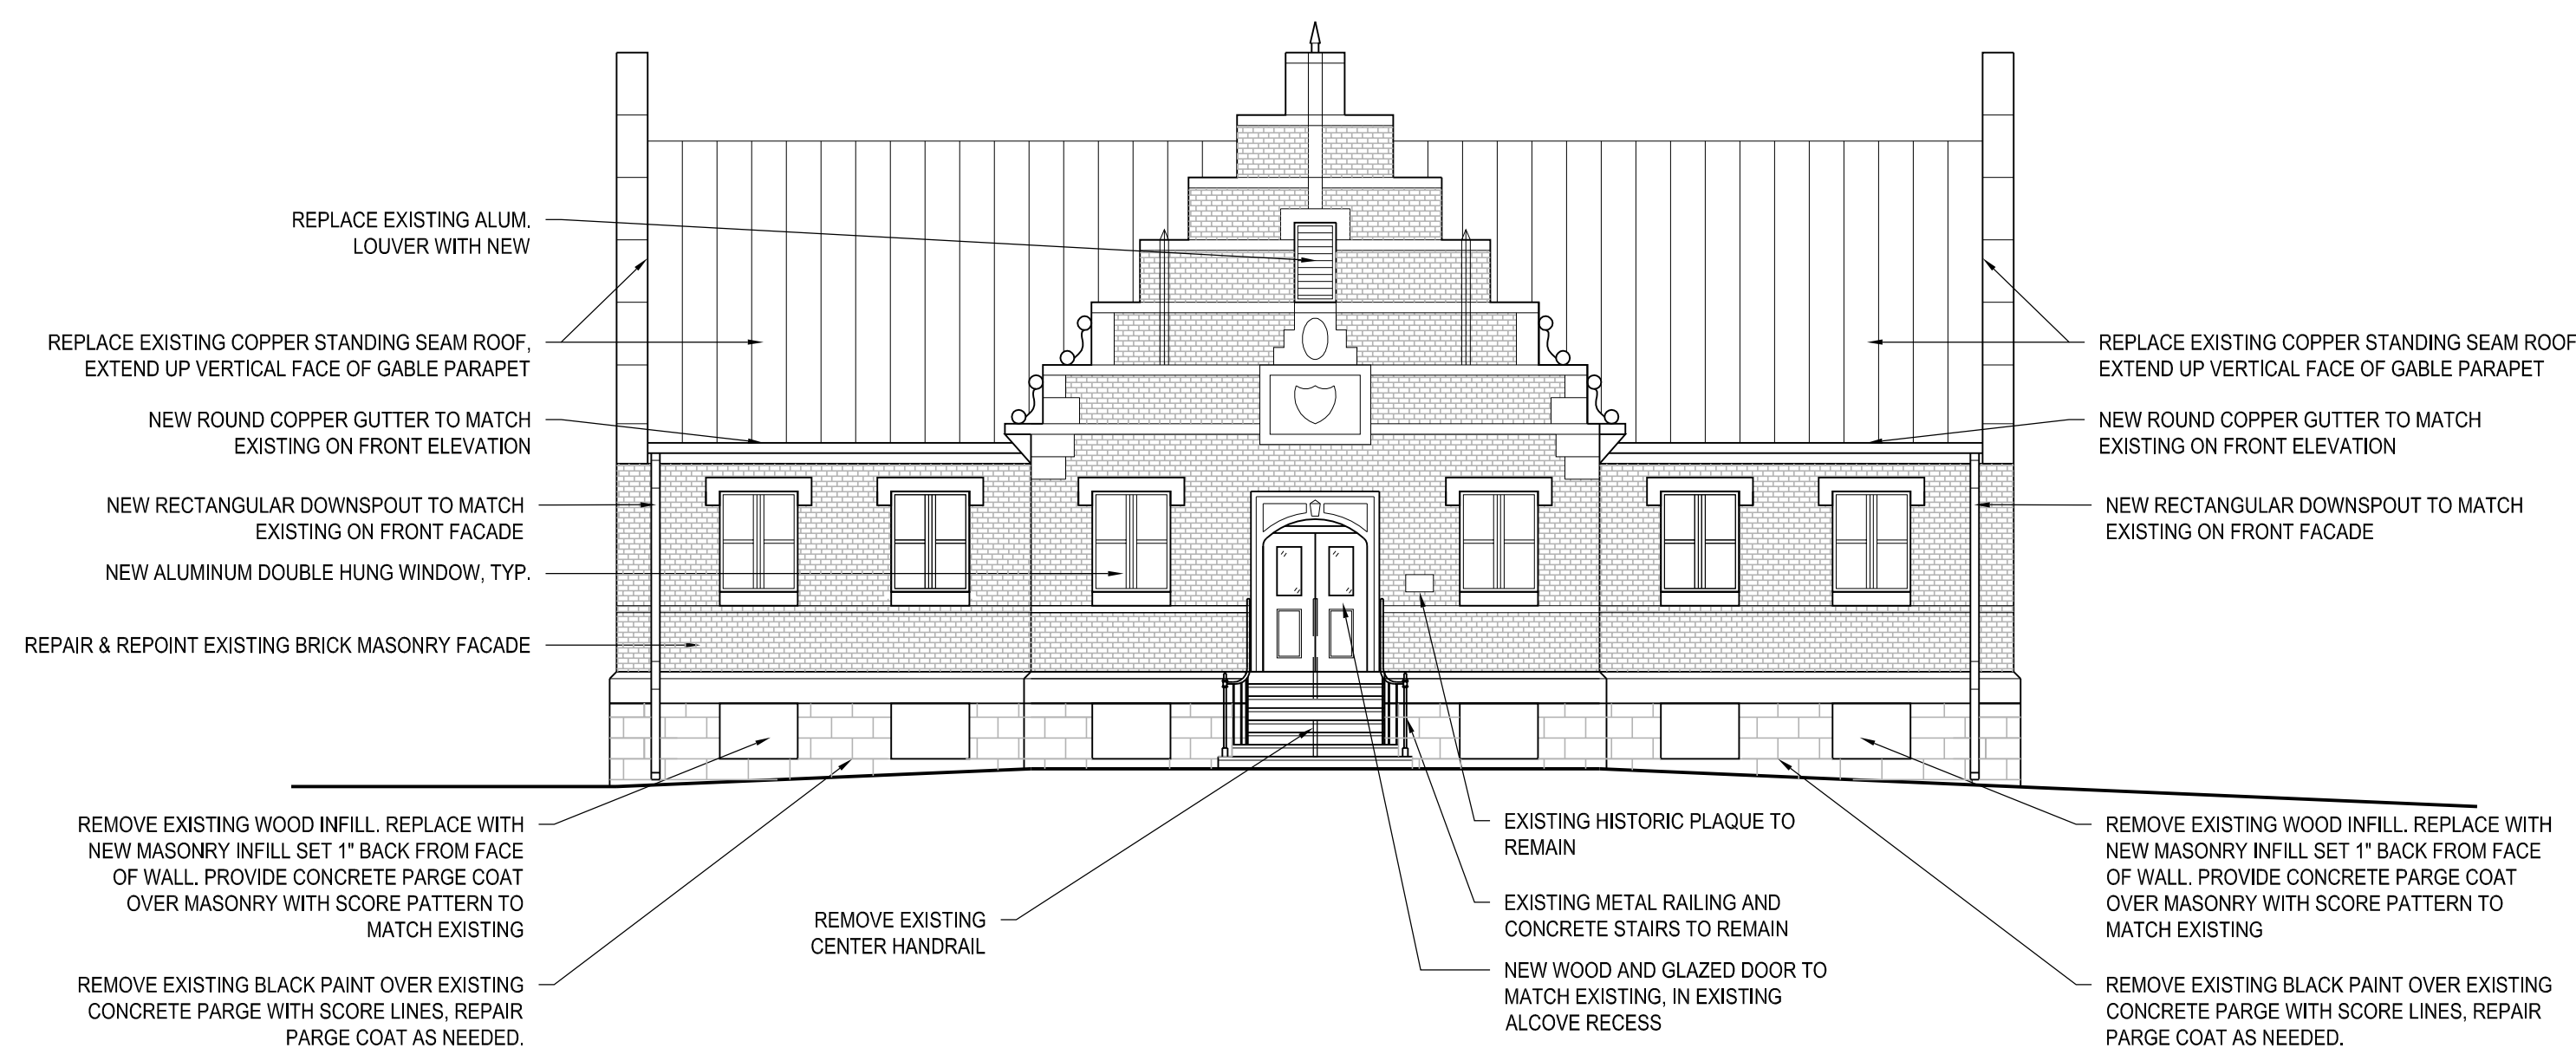

20 SIGNAL BUILDING: EAST ELEVATION
SCALE: 1/8" = 1'-0"

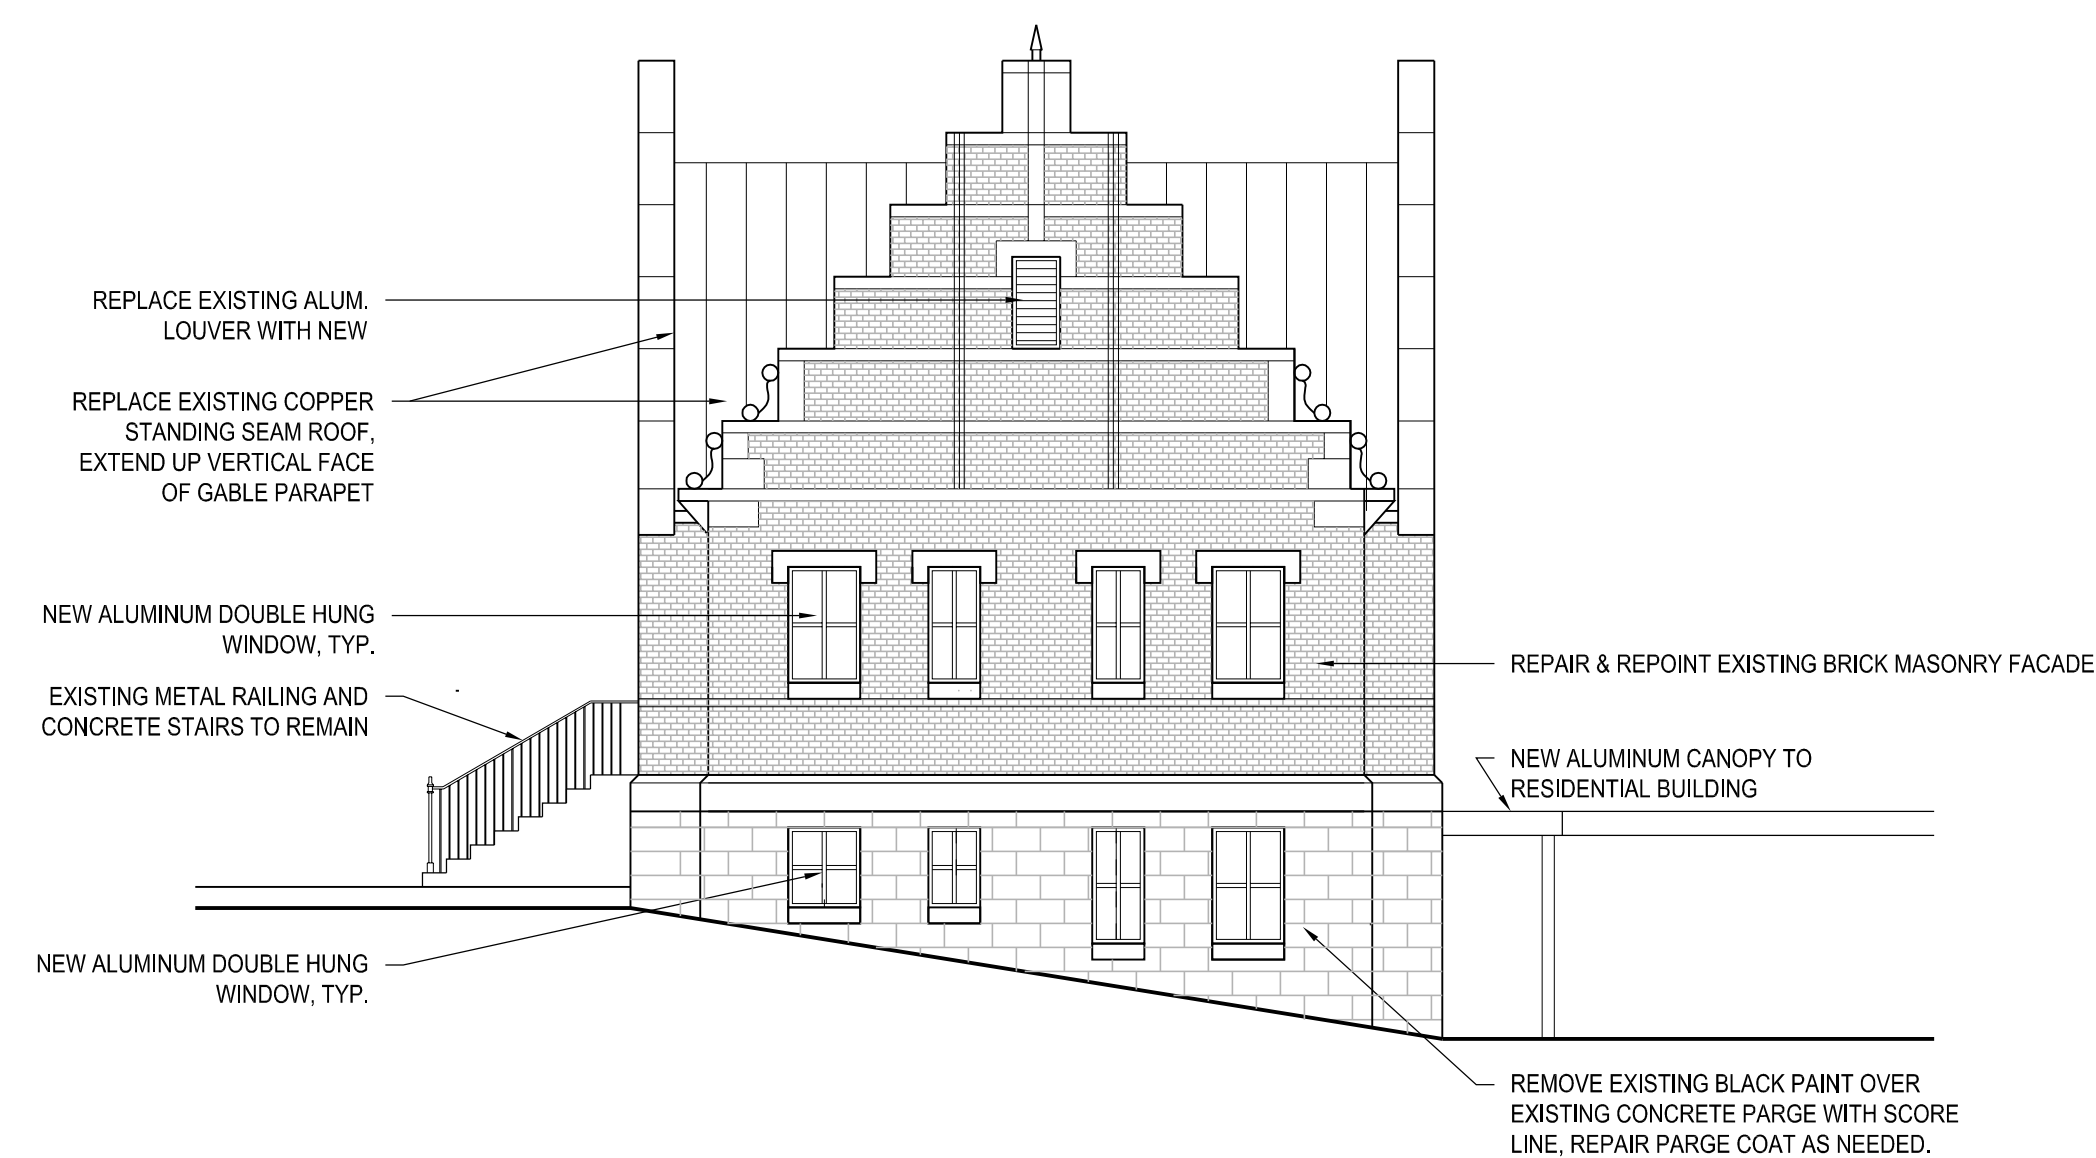

10 SIGNAL BUILDING: NORTH ELEVATION
SCALE: 1/8" = 1'-0"

Consultant:

Revision:

Architect of Record:

Drawn: MD

Checked: MD

Scale: 1/8" = 1'-0"

Key Plan:

Project Name:

25 Delaware Avenue

Albany, NY

Sheet Name:

**Building Elevations
Residential Building
Elevations**

Project Number:


18018

Issue Date:


May 20, 2020

Sheet Number:

A4.02

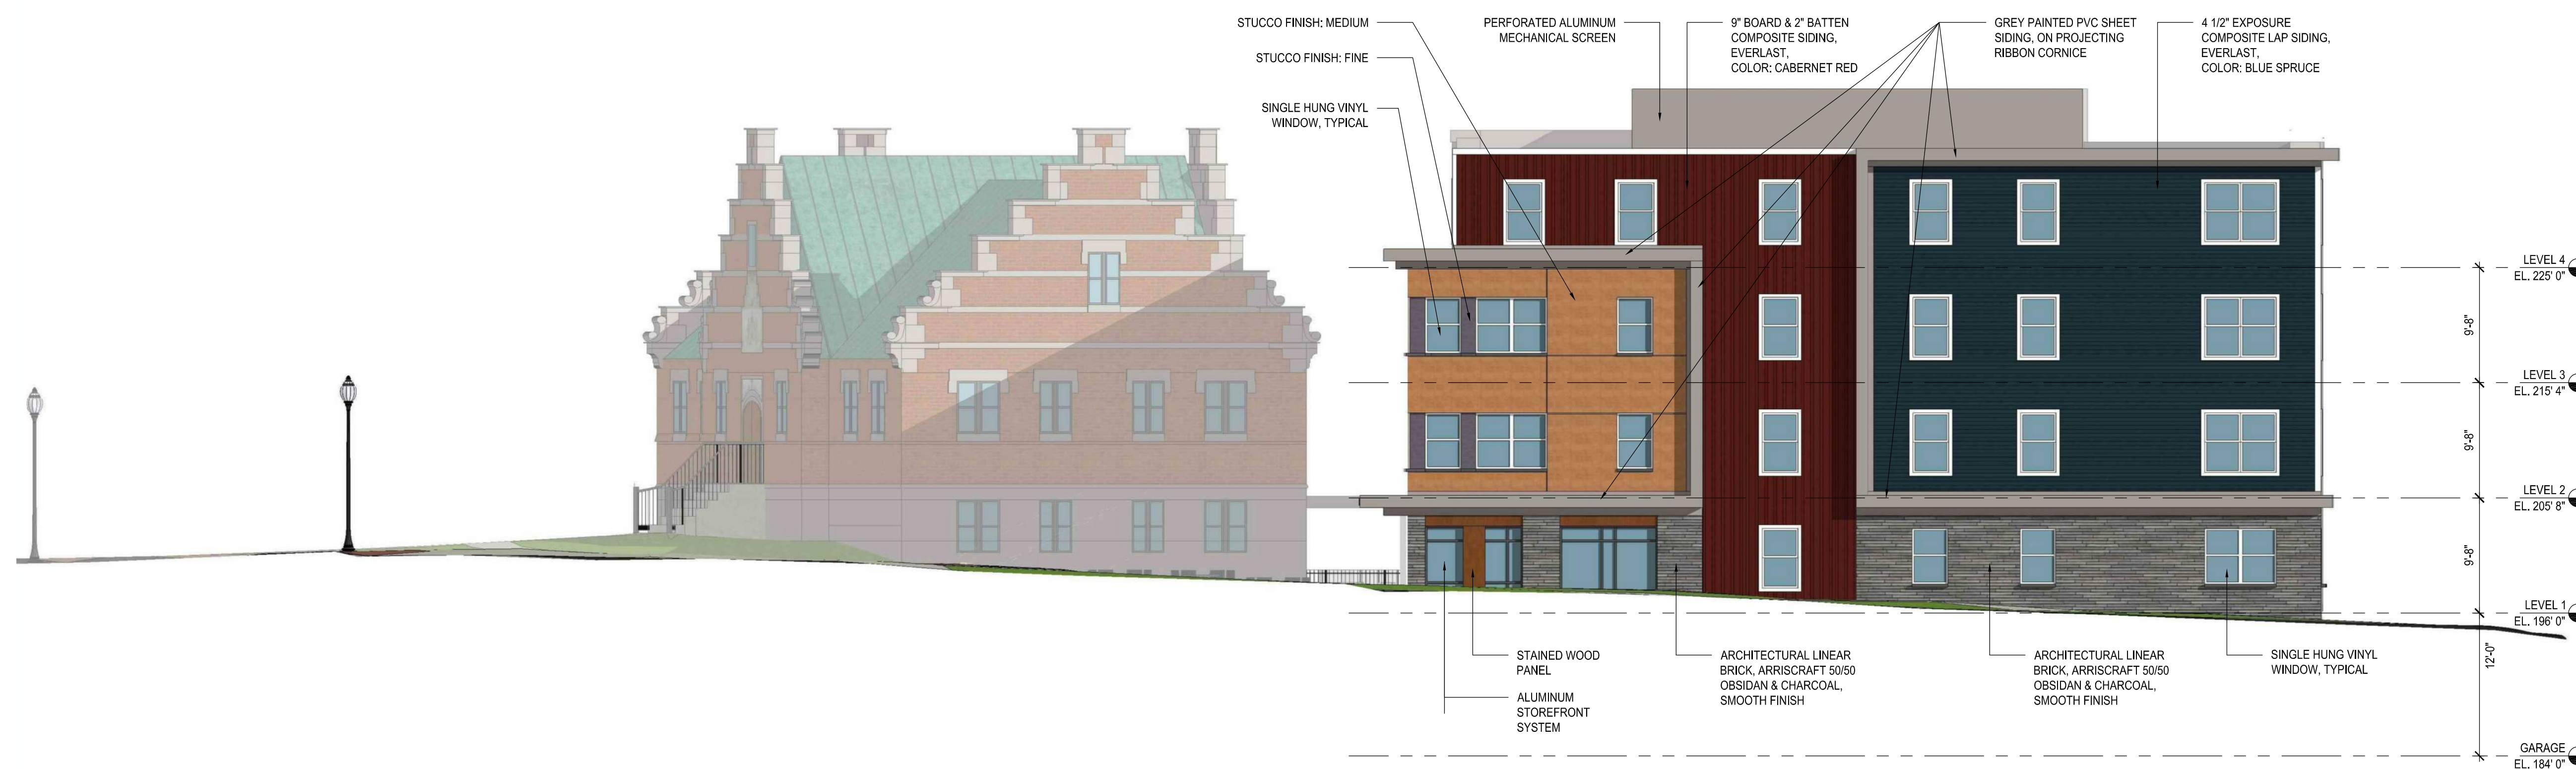

20 NORTH ELAVATION (MORRIS ST)
SCALE: 1/8" = 1'-0"

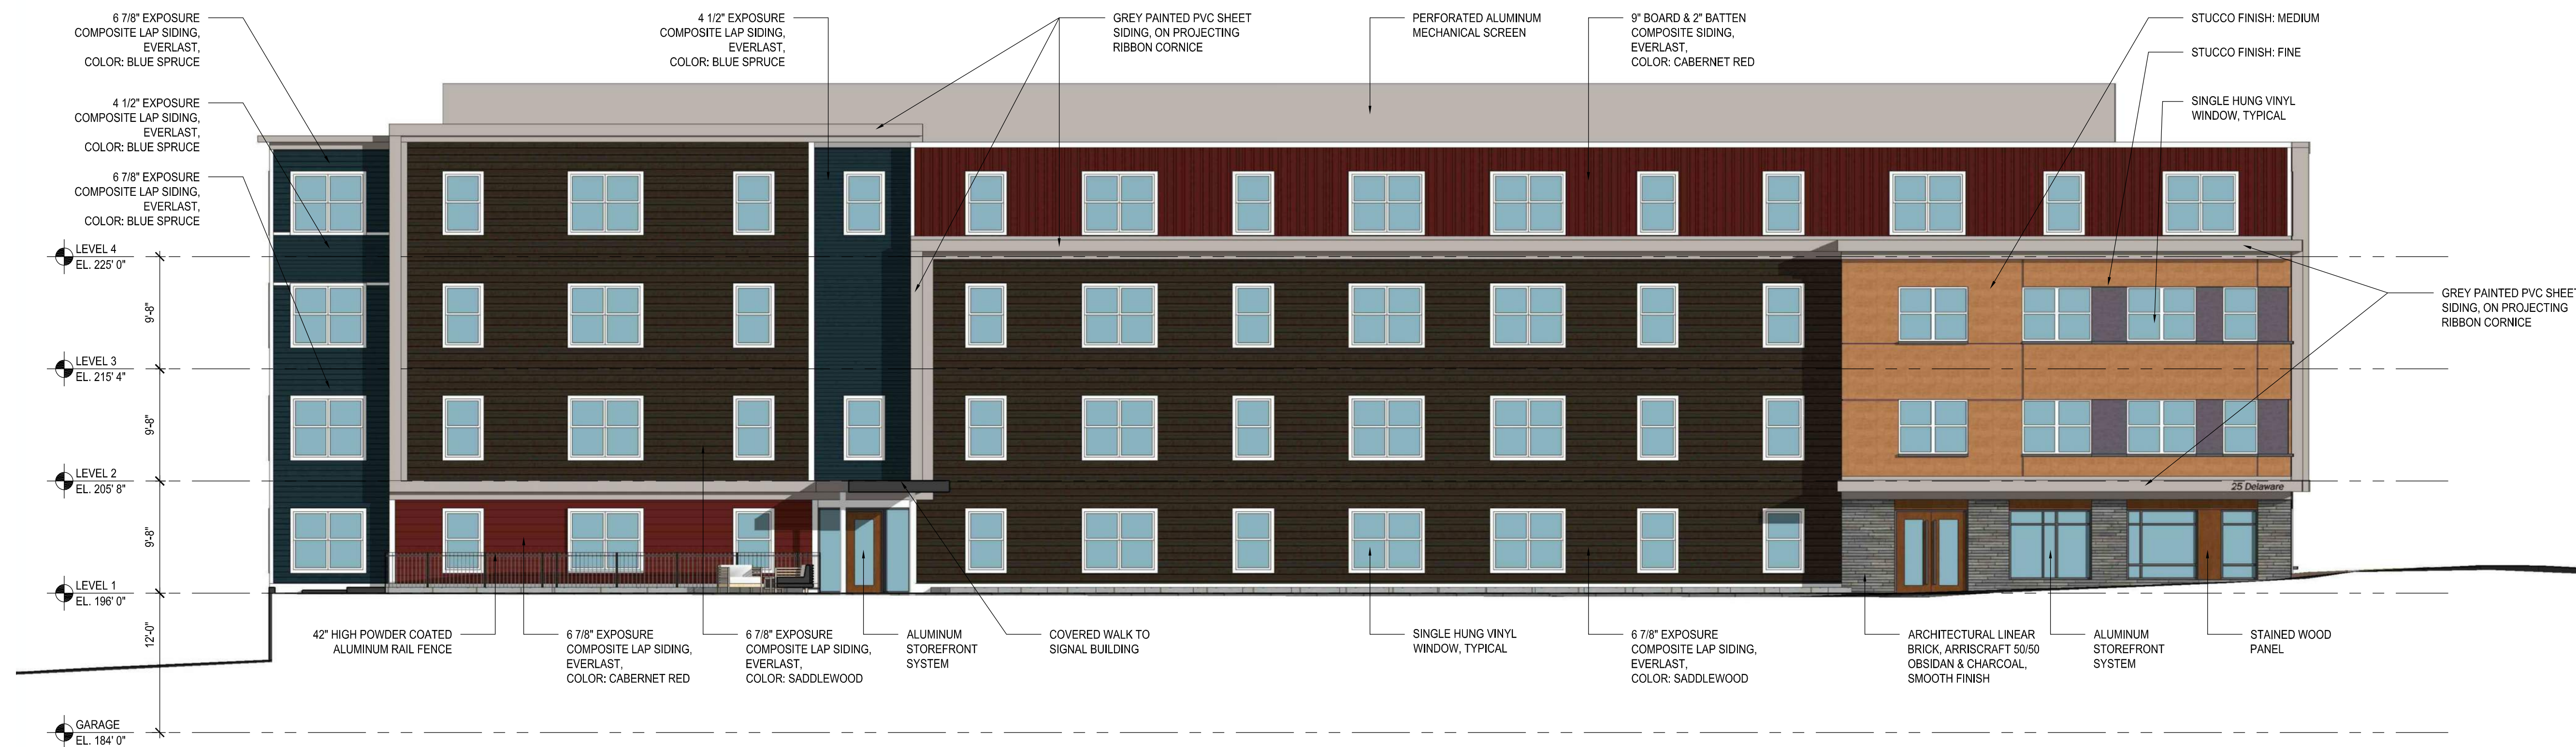

10 EAST ELAVATION (DELAWARE AVE)
SCALE: 1/8" = 1'-0"

Consultant:

Revision:

Architect of Record:

Drawn: MD

Checked: MD

Scale: 1/8" = 1'-0"

Key Plan:

Project Name:

25 Delaware Avenue

Albany, NY

Sheet Name:

**Building Elevations
Residential Building
Elevations**

Project Number:

18018

Issue Date:

May 20, 2020

Sheet Number:

A4.03



20 SOUTH ELEVATION (MYRTLE AVE)
SCALE: 1/8" = 1'-0"



10 WEST ELEVATION (LARK STREET)
SCALE: 1/8" = 1'-0"