


BASEMENT

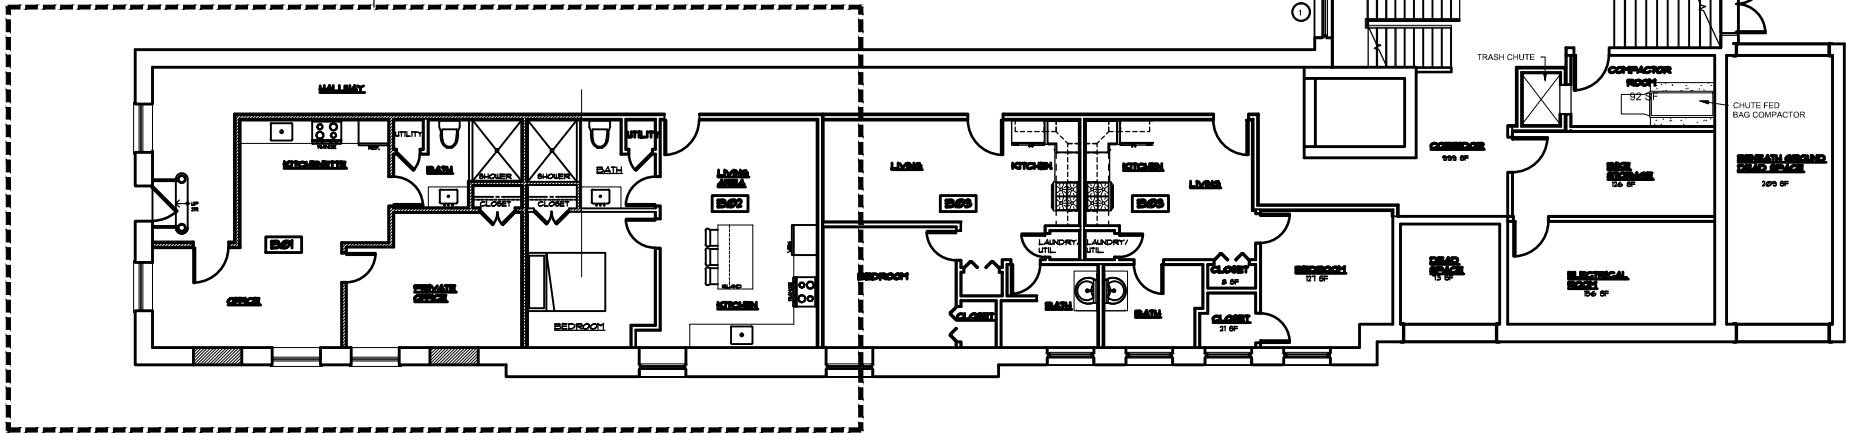

- ① EXISTING WINDOWS ARE TO BE REPLACED, SOME ARE BOARDED UP AND THOSE ARE TO BE REOPENED.
- ALL WINDOW WELLS ARE TO BE REPAIRED AND REUSED.

