

PROPOSED

FRONT


ELEVATION

EXISTING PORCH FOOTPRINT

6' W

PROPOSED PORCH FOOTPRINT
8' W

25 HOME AVE

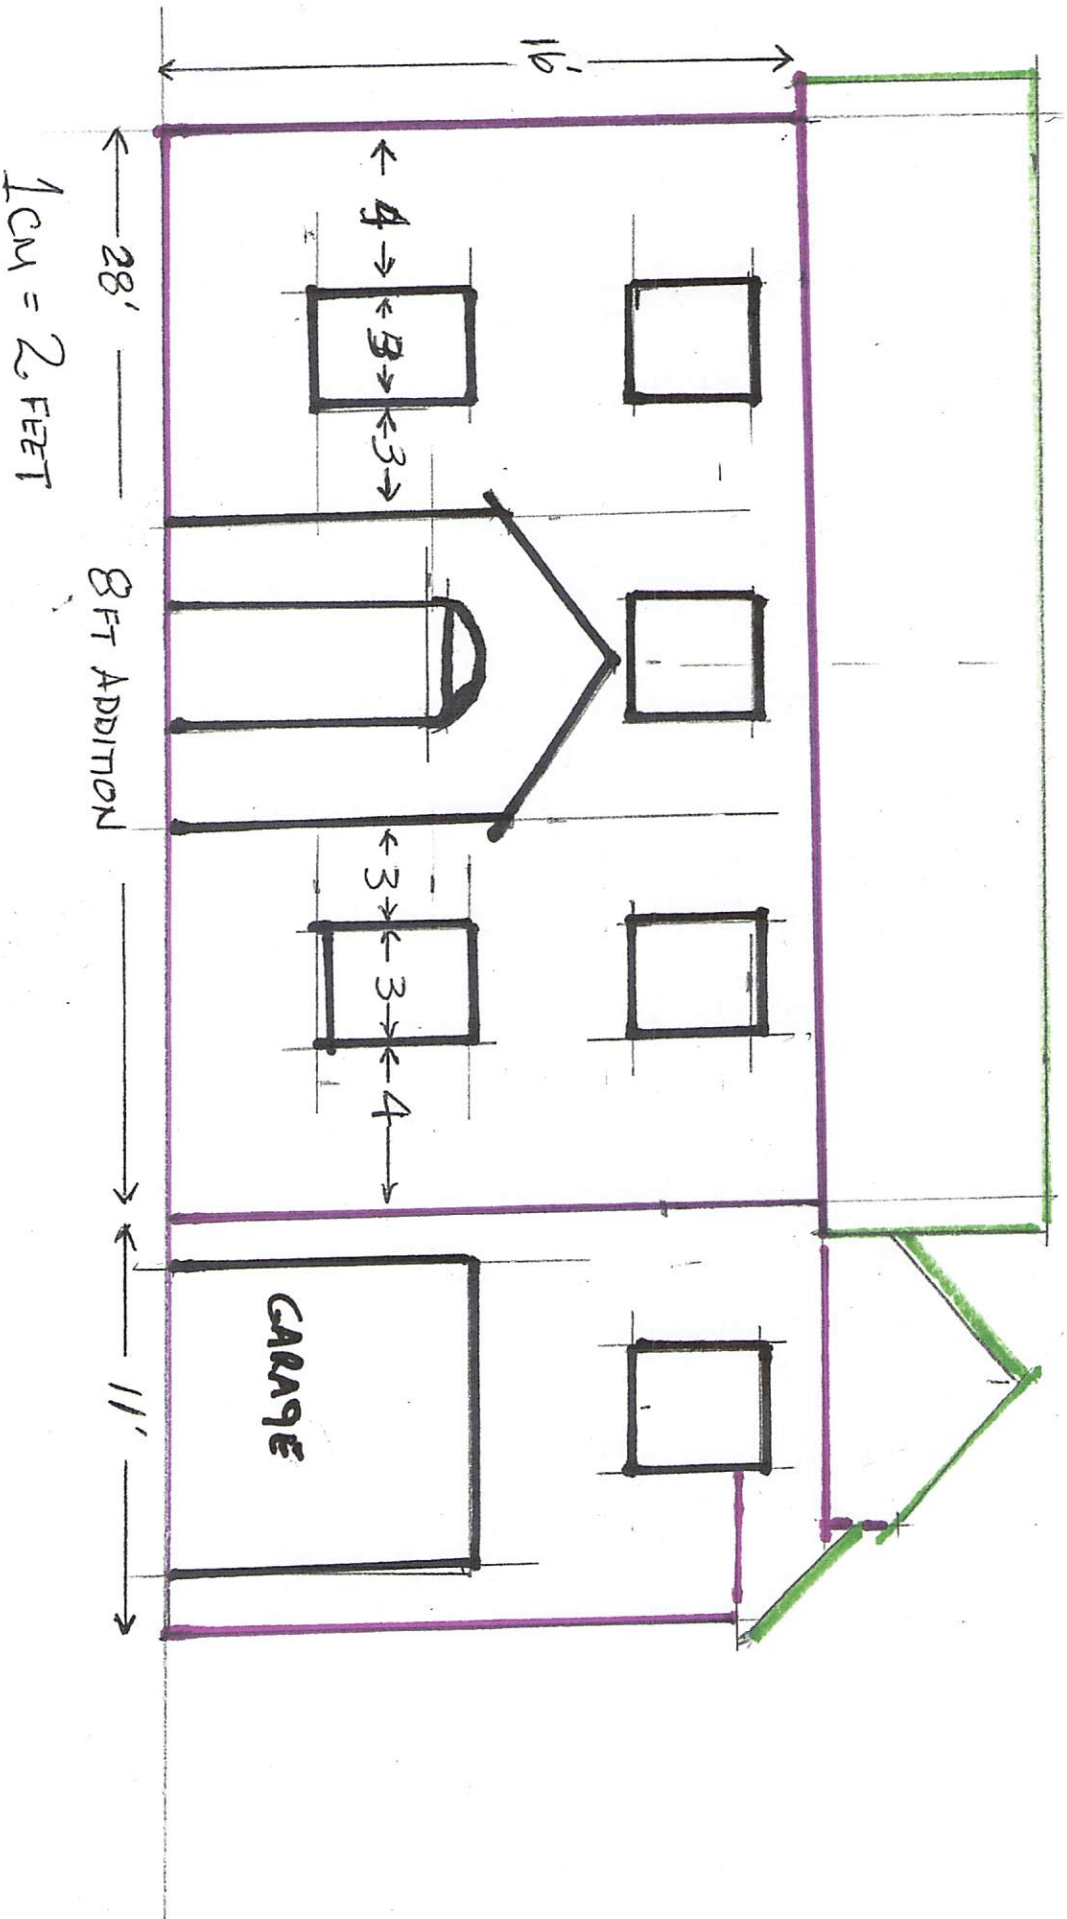

25 HOME AVE

PROPOSED
ELEVATION
OVERLAP
EXISTING
FRONT
ELEVATION

