


# LOT PLAN

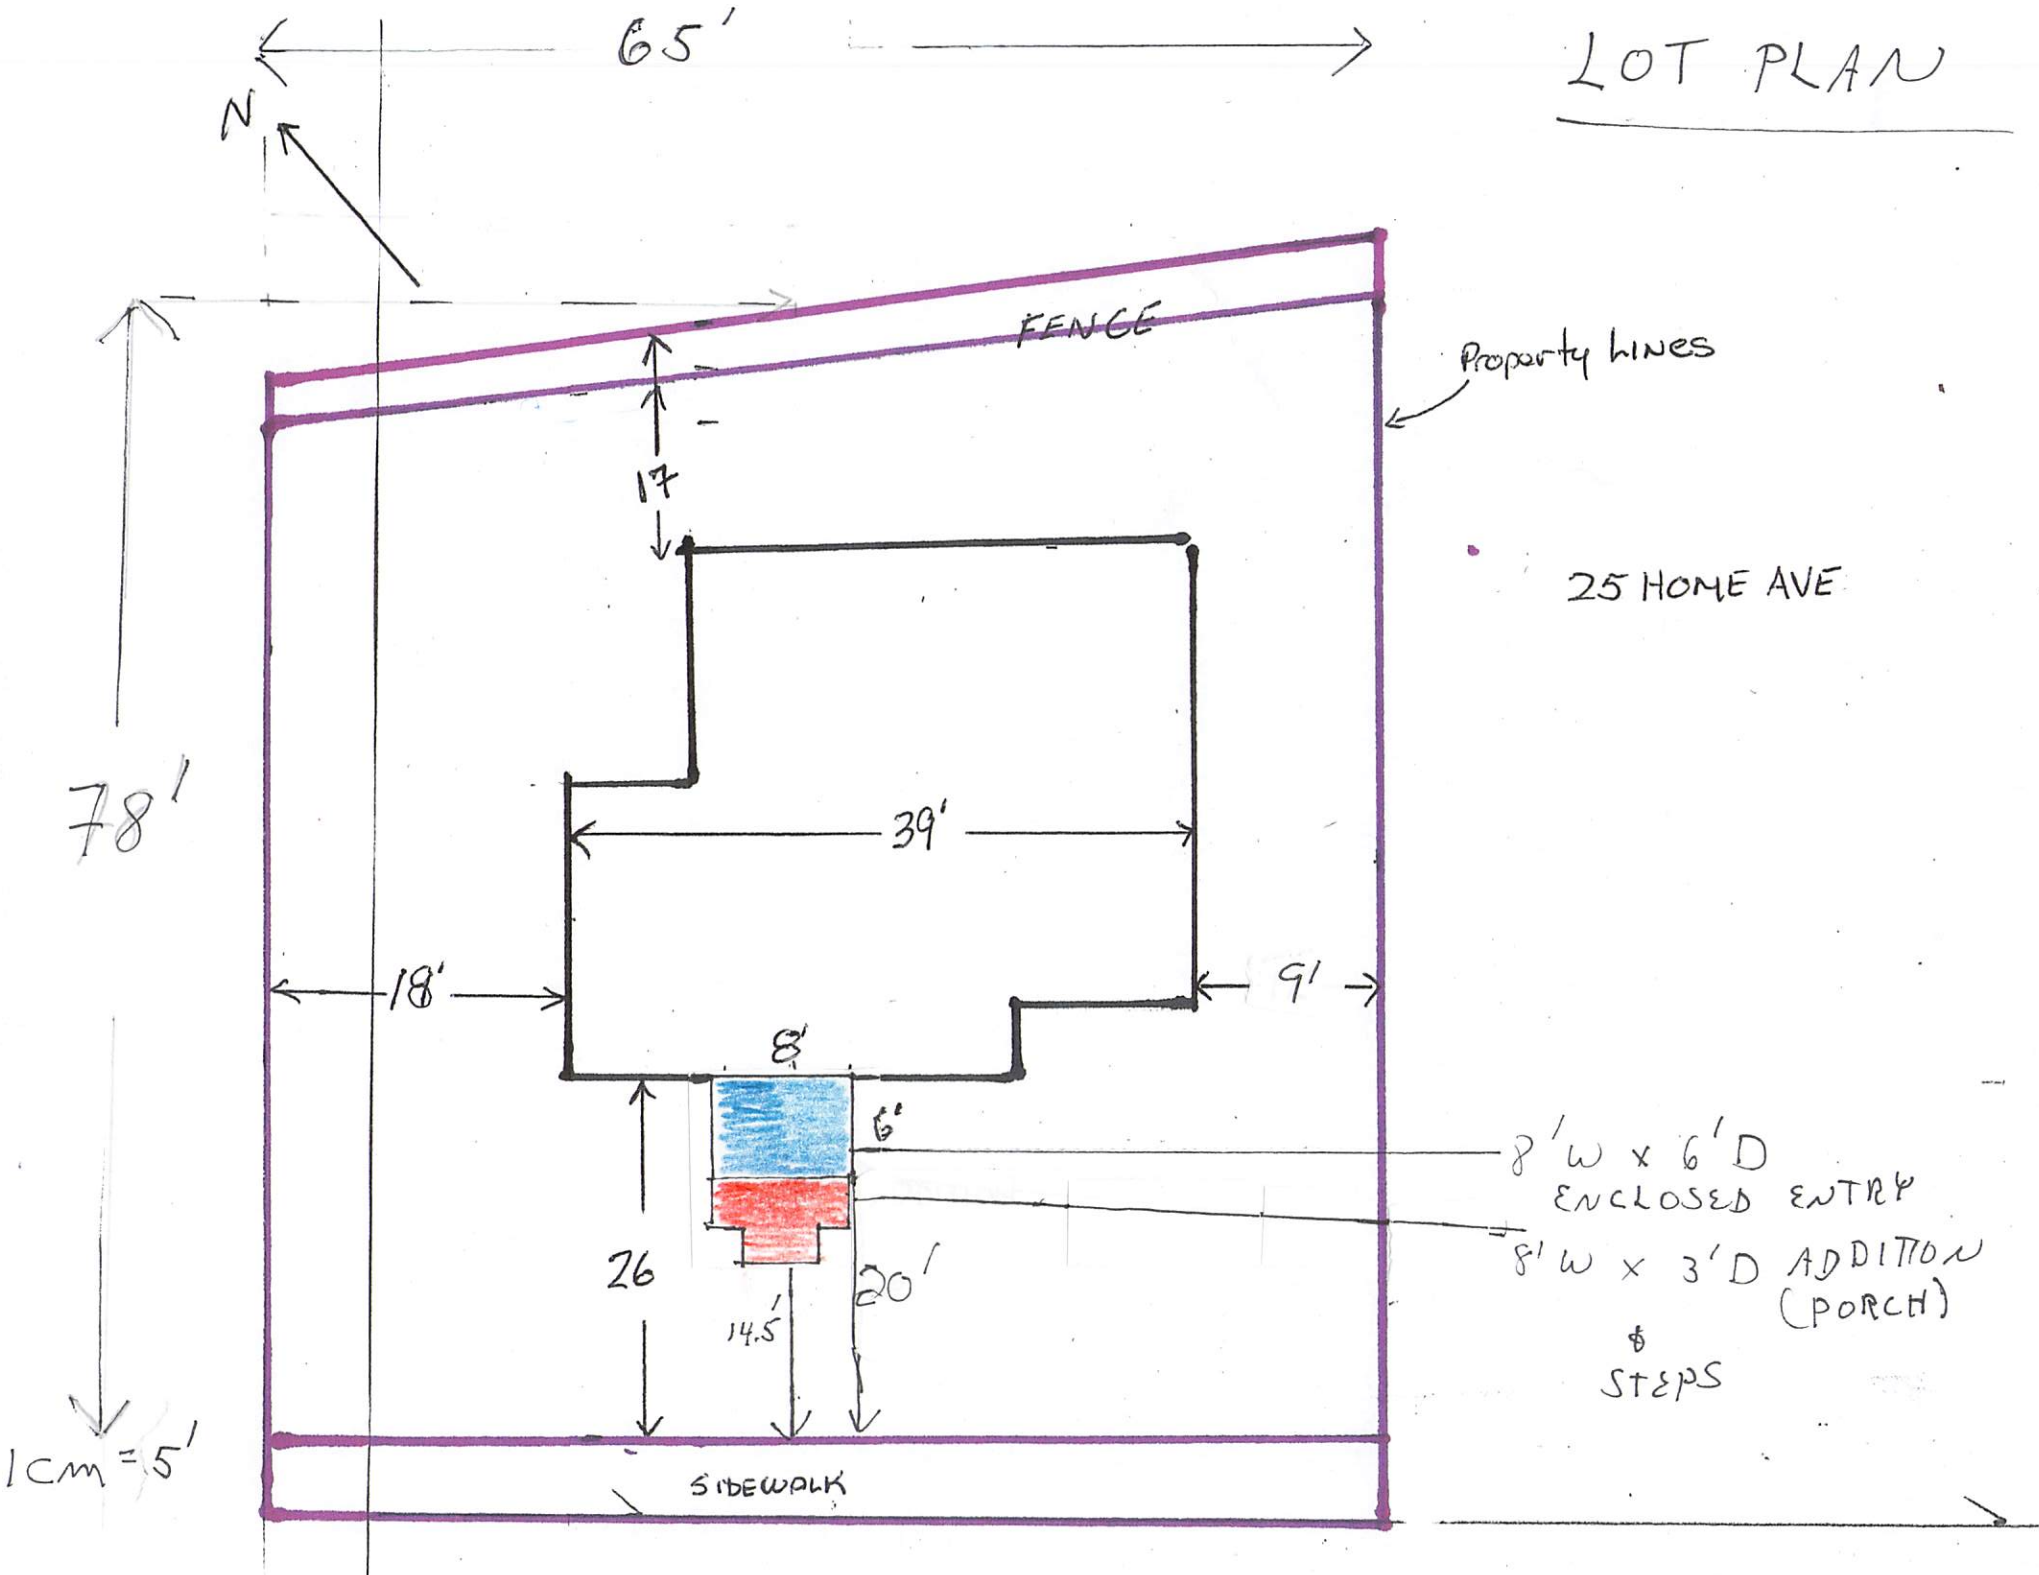

FENCE

Property lines

25 HOME AVE

8' W x 6' D  
ENCLOSED ENTRY  
8' W x 3' D ADDITION  
(PORCH)  
&  
STEPS

SIDEWALK

65'

78'

1cm = 5'

18'

39'

9'

8'

6'

26'

14.5'

20'

17'