


FRONT ELEVATIONS

SCALE: 1/4" = 1'-0"

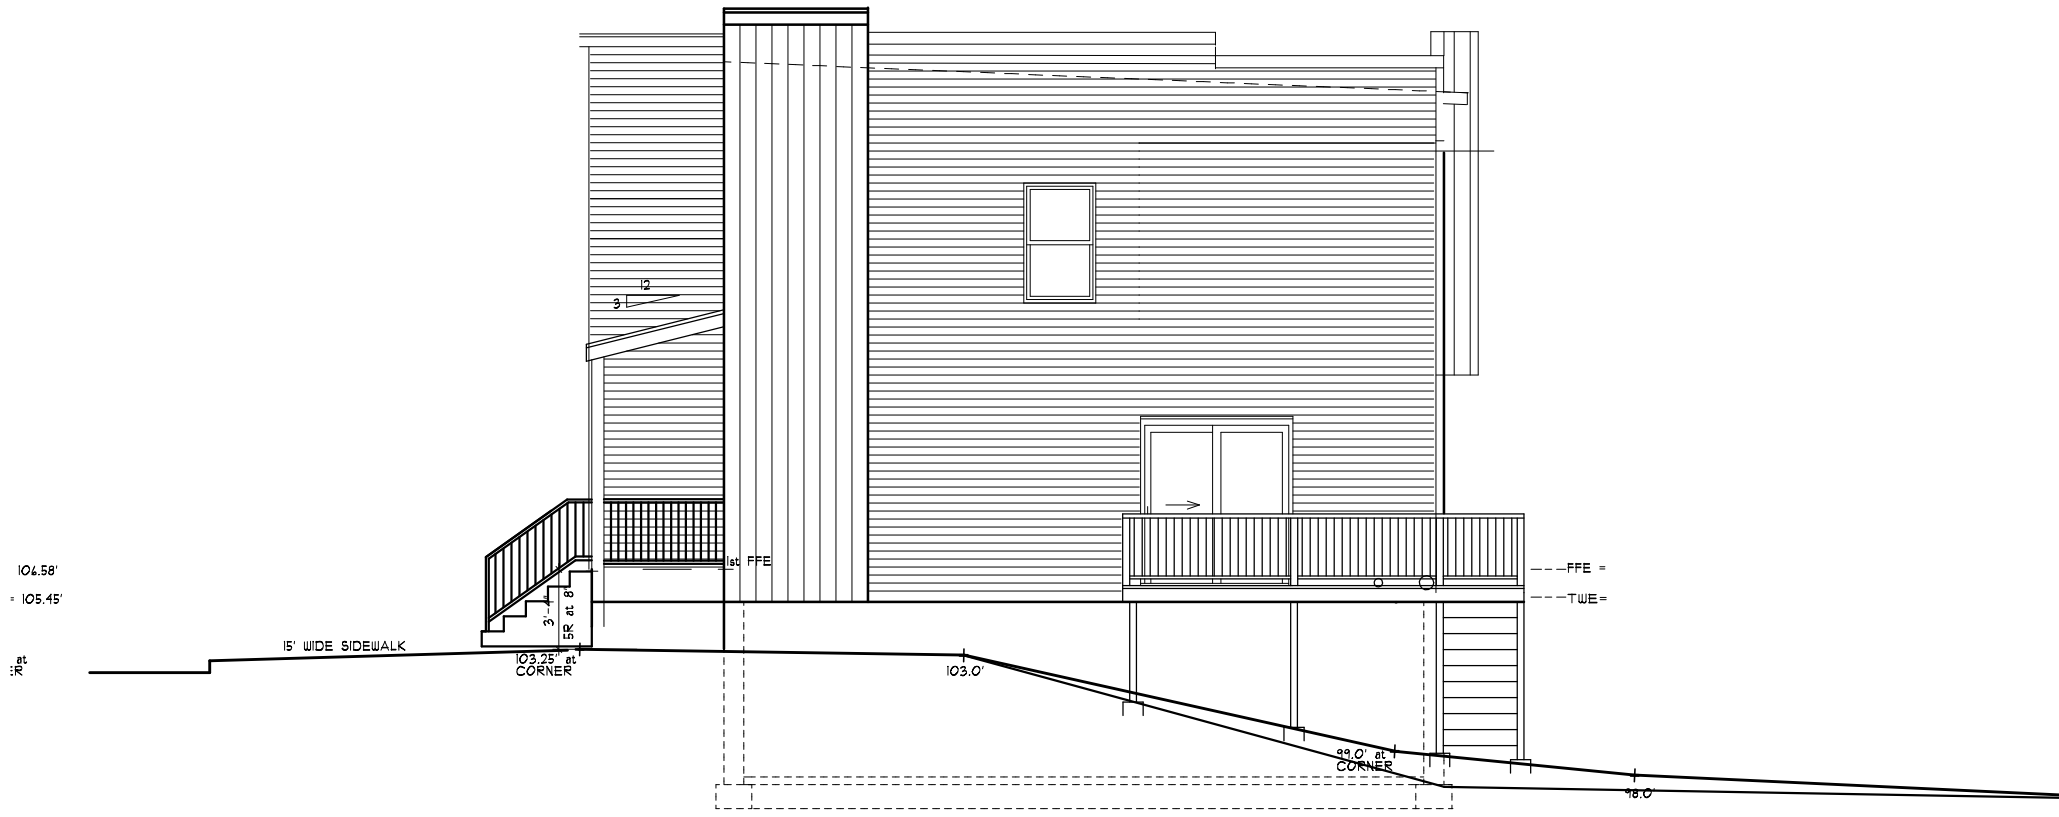


RIGHT ELEVATION

SCALE: 1/4" = 1'-0"




9'-6" 8'-6" 9'-0" 7'-8" 5'-8" 7'-8"

REAR ELEVATIONS

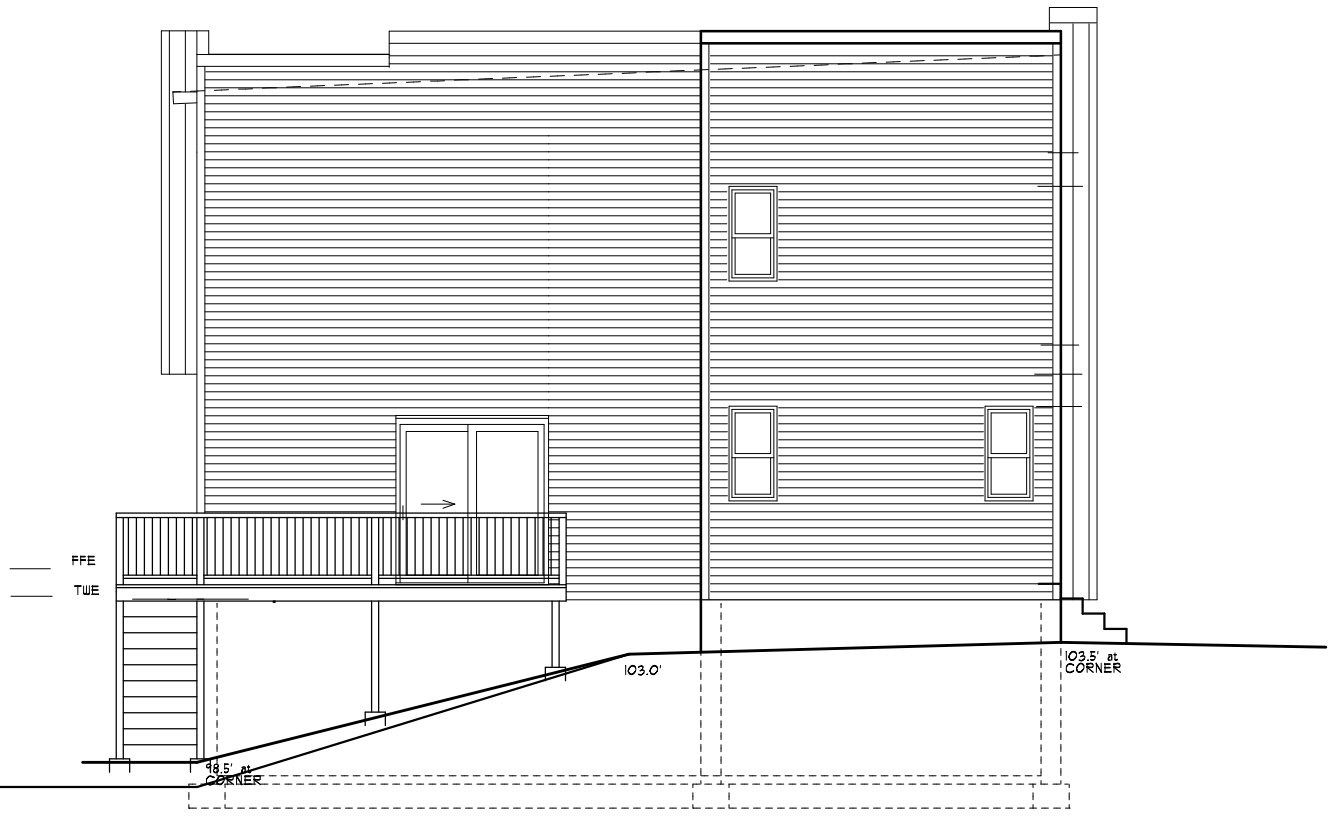

LEFT SIDE ELEVATION

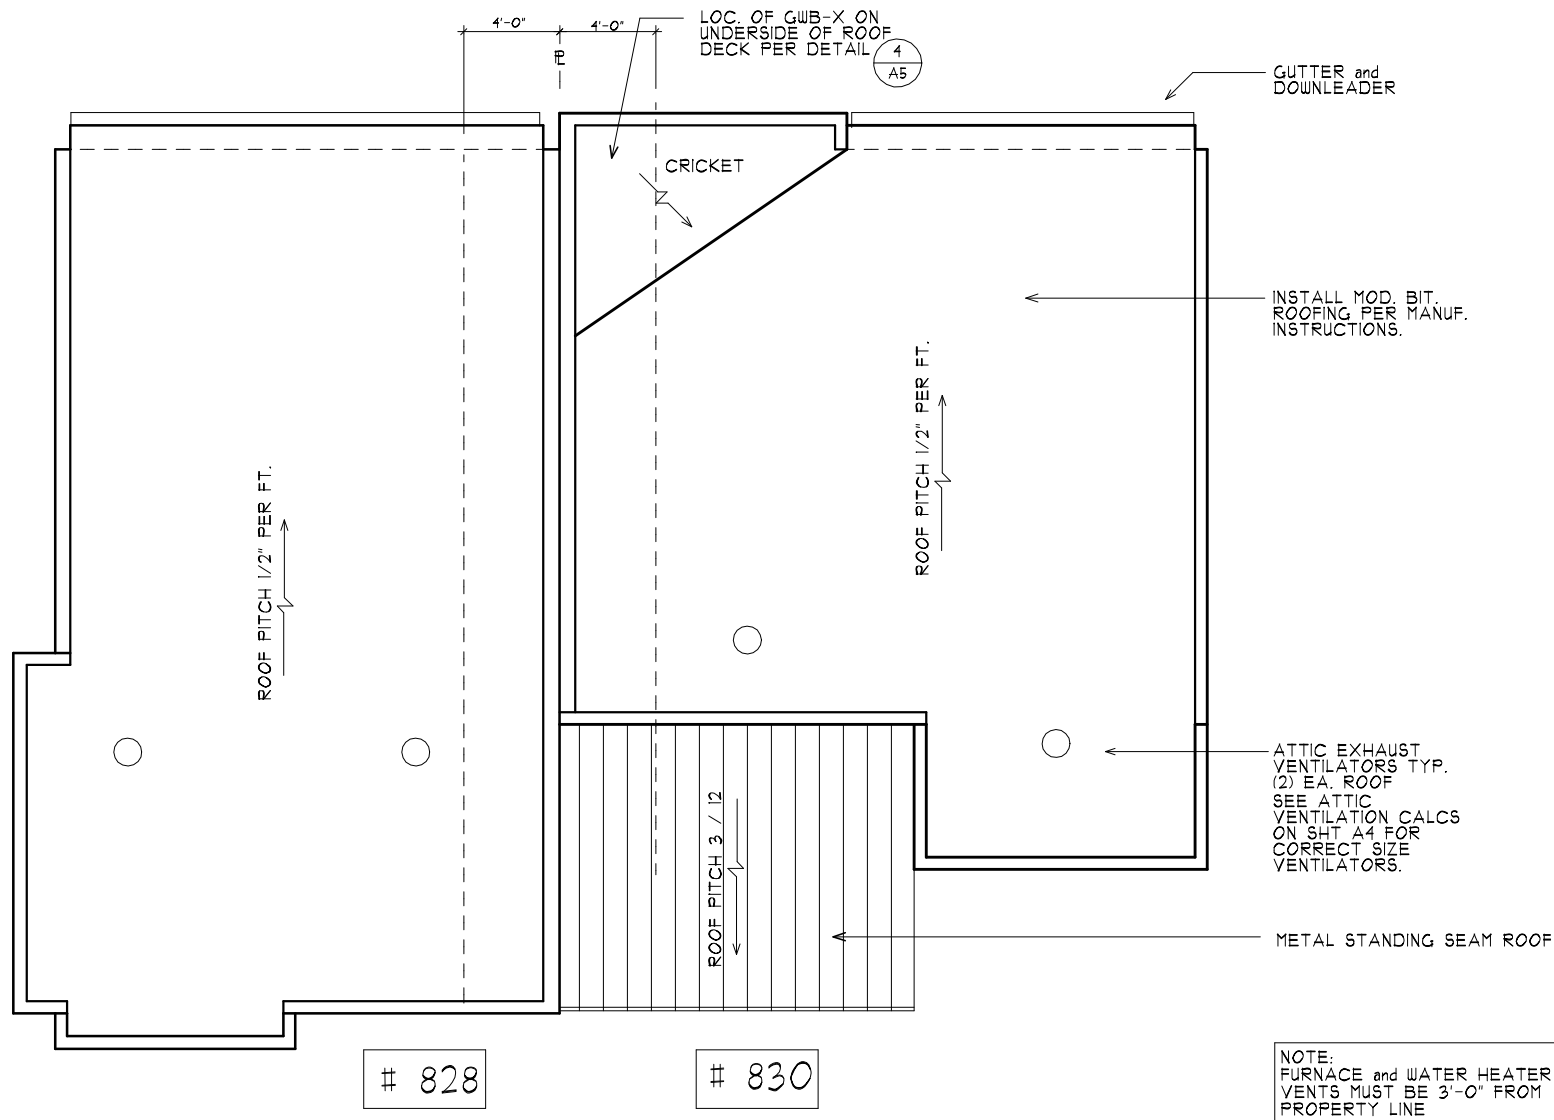

ROOF PLANS

SCALE: 3/16" = 1'-0"