

REPAIR CRACKS IN BRICK,
RE-POINT AS NECESSARY TO
PREPARE FOR NEW PAINT


SCRAPE &
PAINT CORNICE

SCRAPE &
PAINT WINDOW
TRIM

NEW WD
RAISED PANEL
TRANSOM-PAINTED

NEW SCREEN
DOOR

NEW WD RAISED
PANEL SIDELITE
PANEL-PAINTED
(TYP OF 2.)

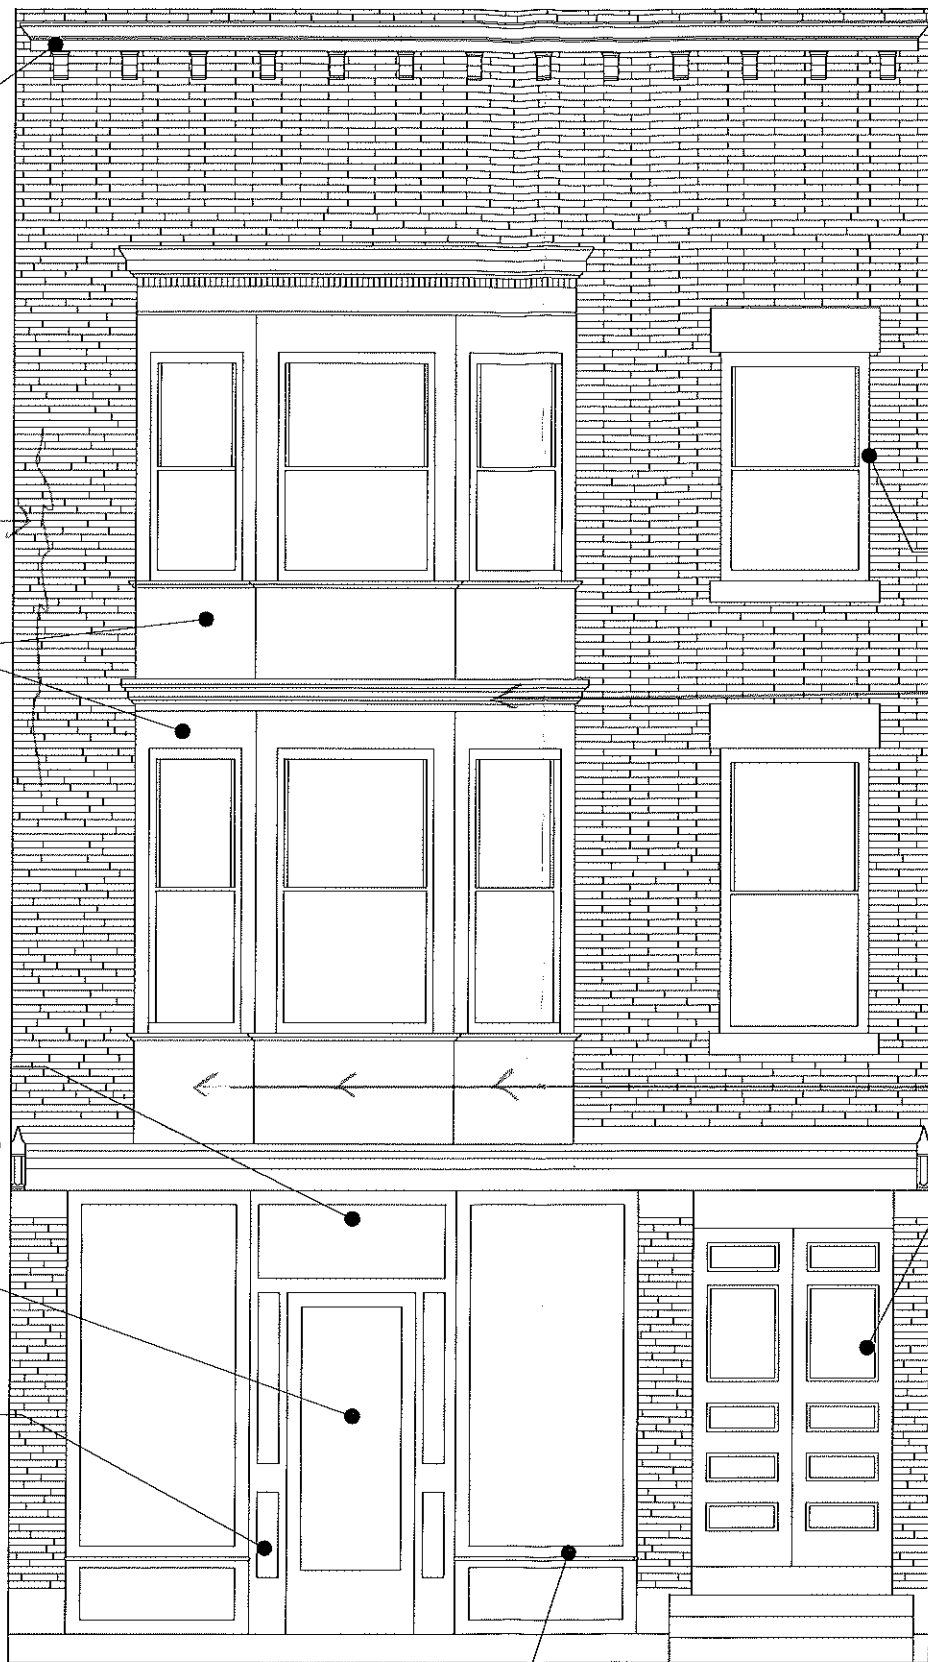

SCRAPE &
PAINT WINDOW
SASHES (TYP.)

REPLACE ROTTEN CORNICE TRIM AS REQUIRED

REPLACE ROTTEN PLYWOOD PANELS TO MATCH

SCRAPE &
PAINT EXIST
WD DOORS

SCRAPE & PAINT WINDOW
PANEL

2
A2 PROPOSED ELEVATION
SCALE: 1/2" = 1'-0"

DATE: 07/17/20	PROJECT NO.	AS NOTED
BY: G.A.S.	DATE: 07/17/20	DATE: 07/17/20
PROPOSED ELEVATION		
HARRIS A. SANDERS ARCHITECTS, P.C. 252 WASHINGTON AVENUE, ALBANY, NEW YORK 12210		
GELMAN APARTMENTS 152 WESTERN AVENUE ALBANY, NEW YORK		
A2		