


Revised View of Proposed Wall from House (Northeast) Side of Wall

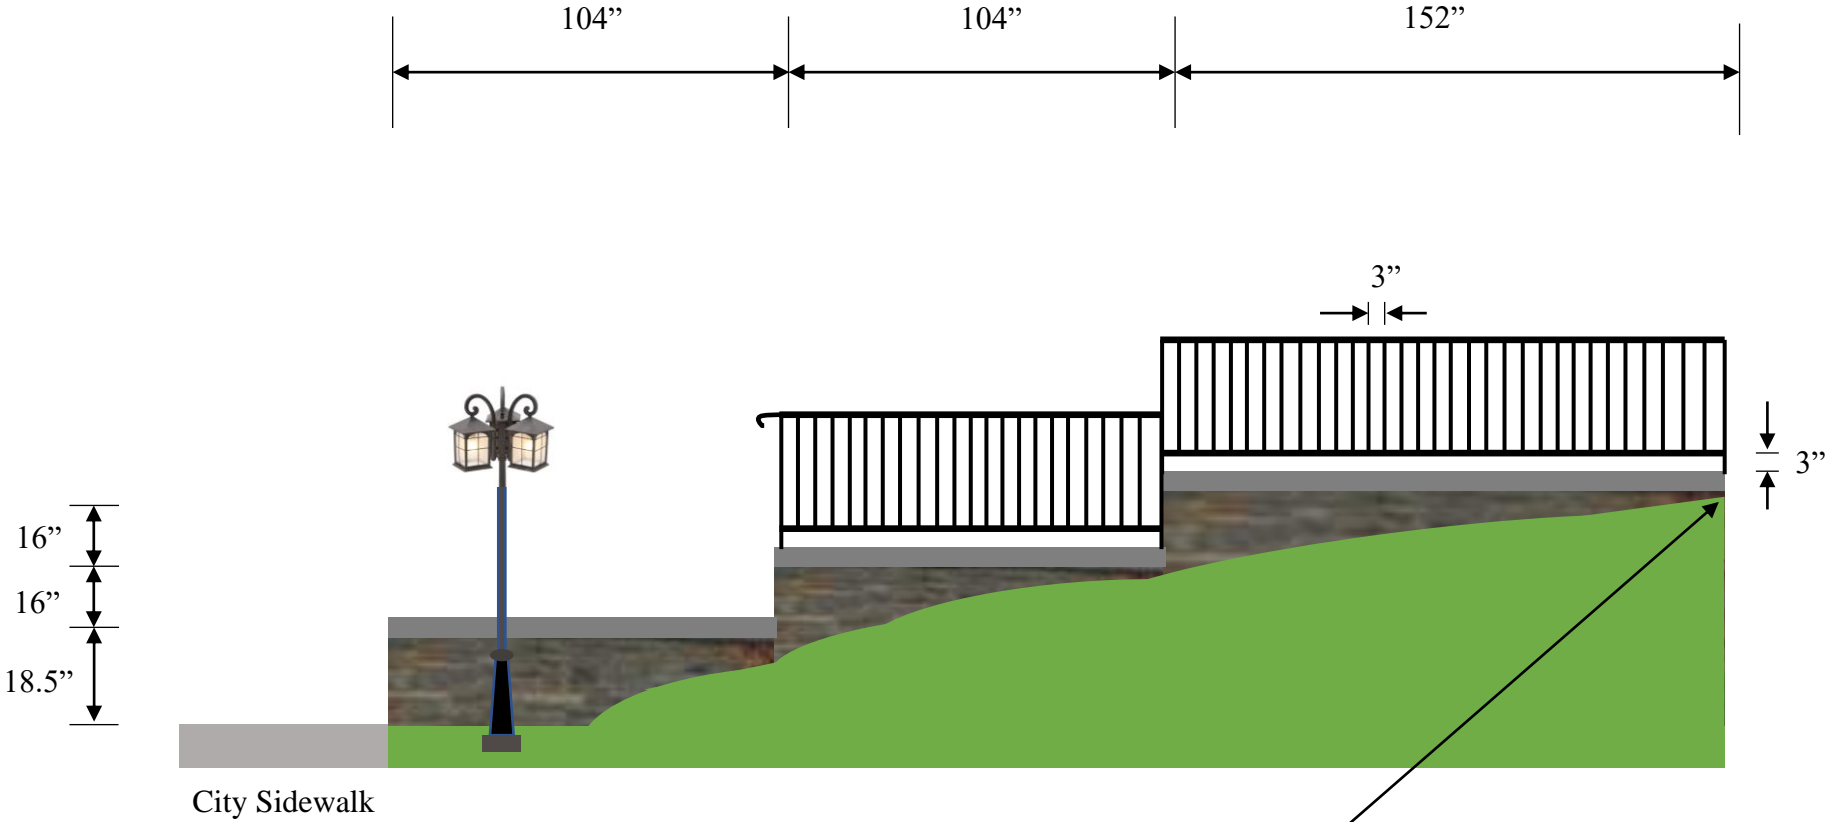

The highest level of fill on the house side of the wall is 72" higher than the sidewalk to the new basement door.

