


ALT 1


ORIGINAL PLAN

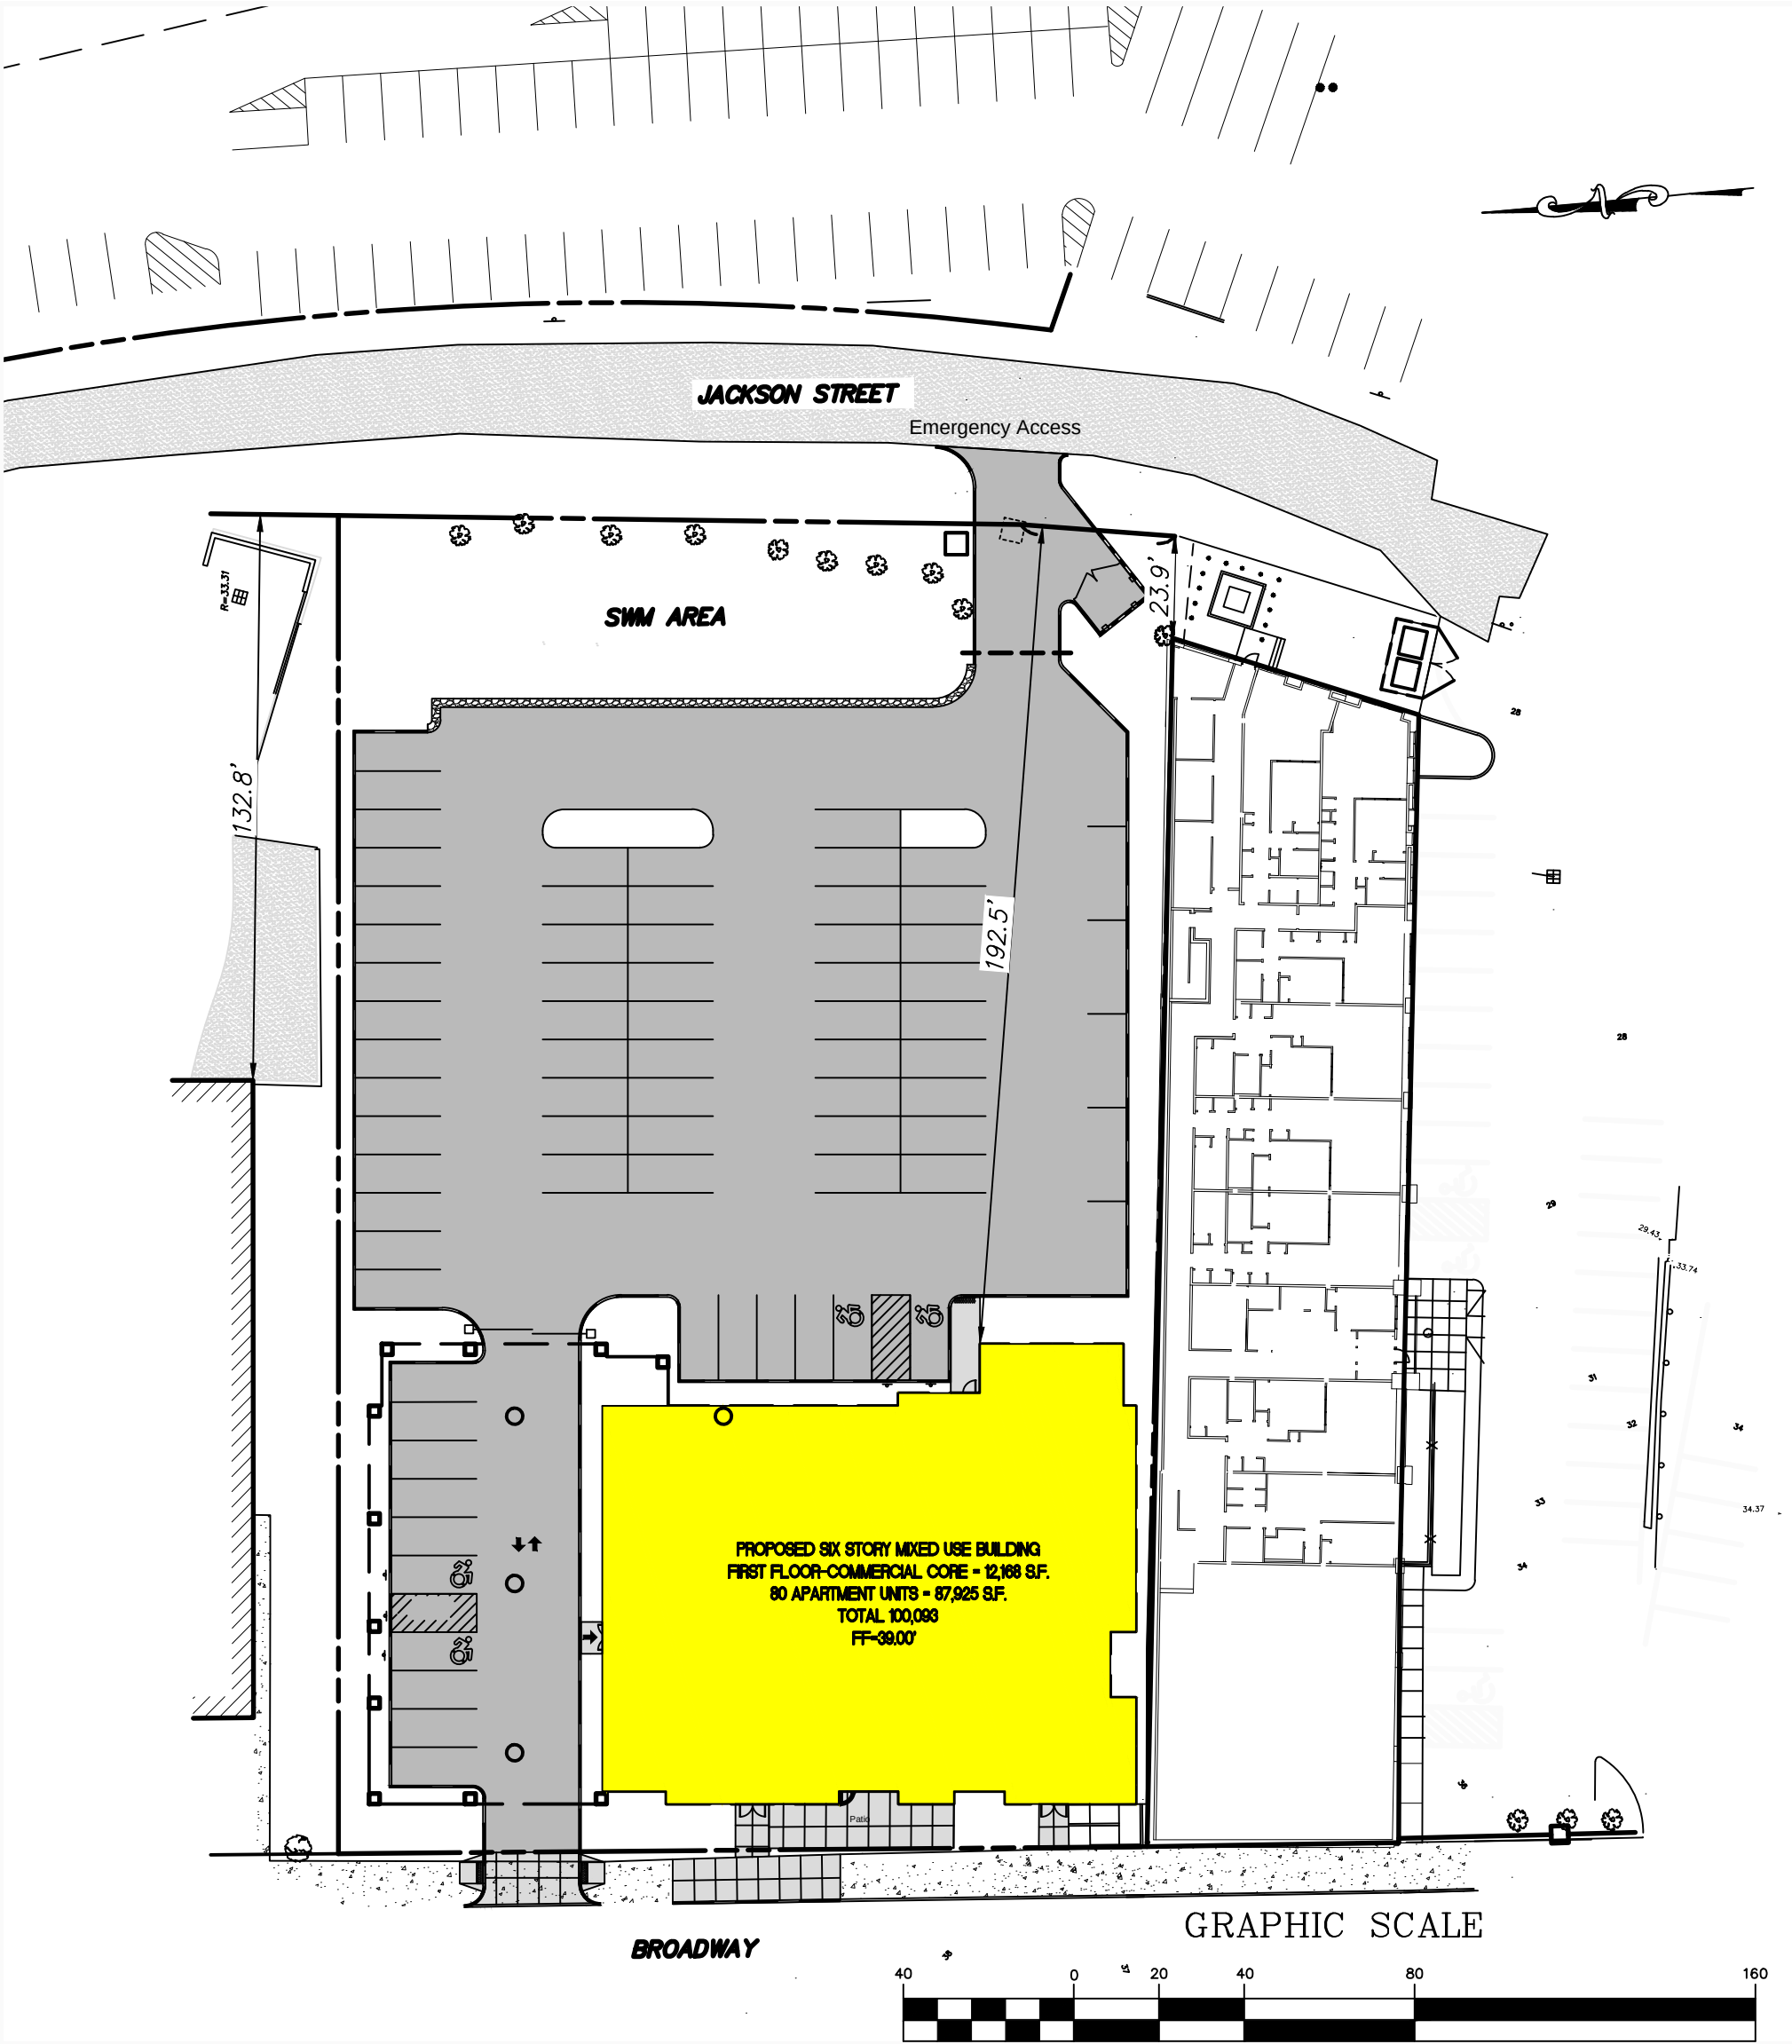

(IN FEET)
1 inch = 40 ft.


ALT 2

REVISED CURRENT PLAN

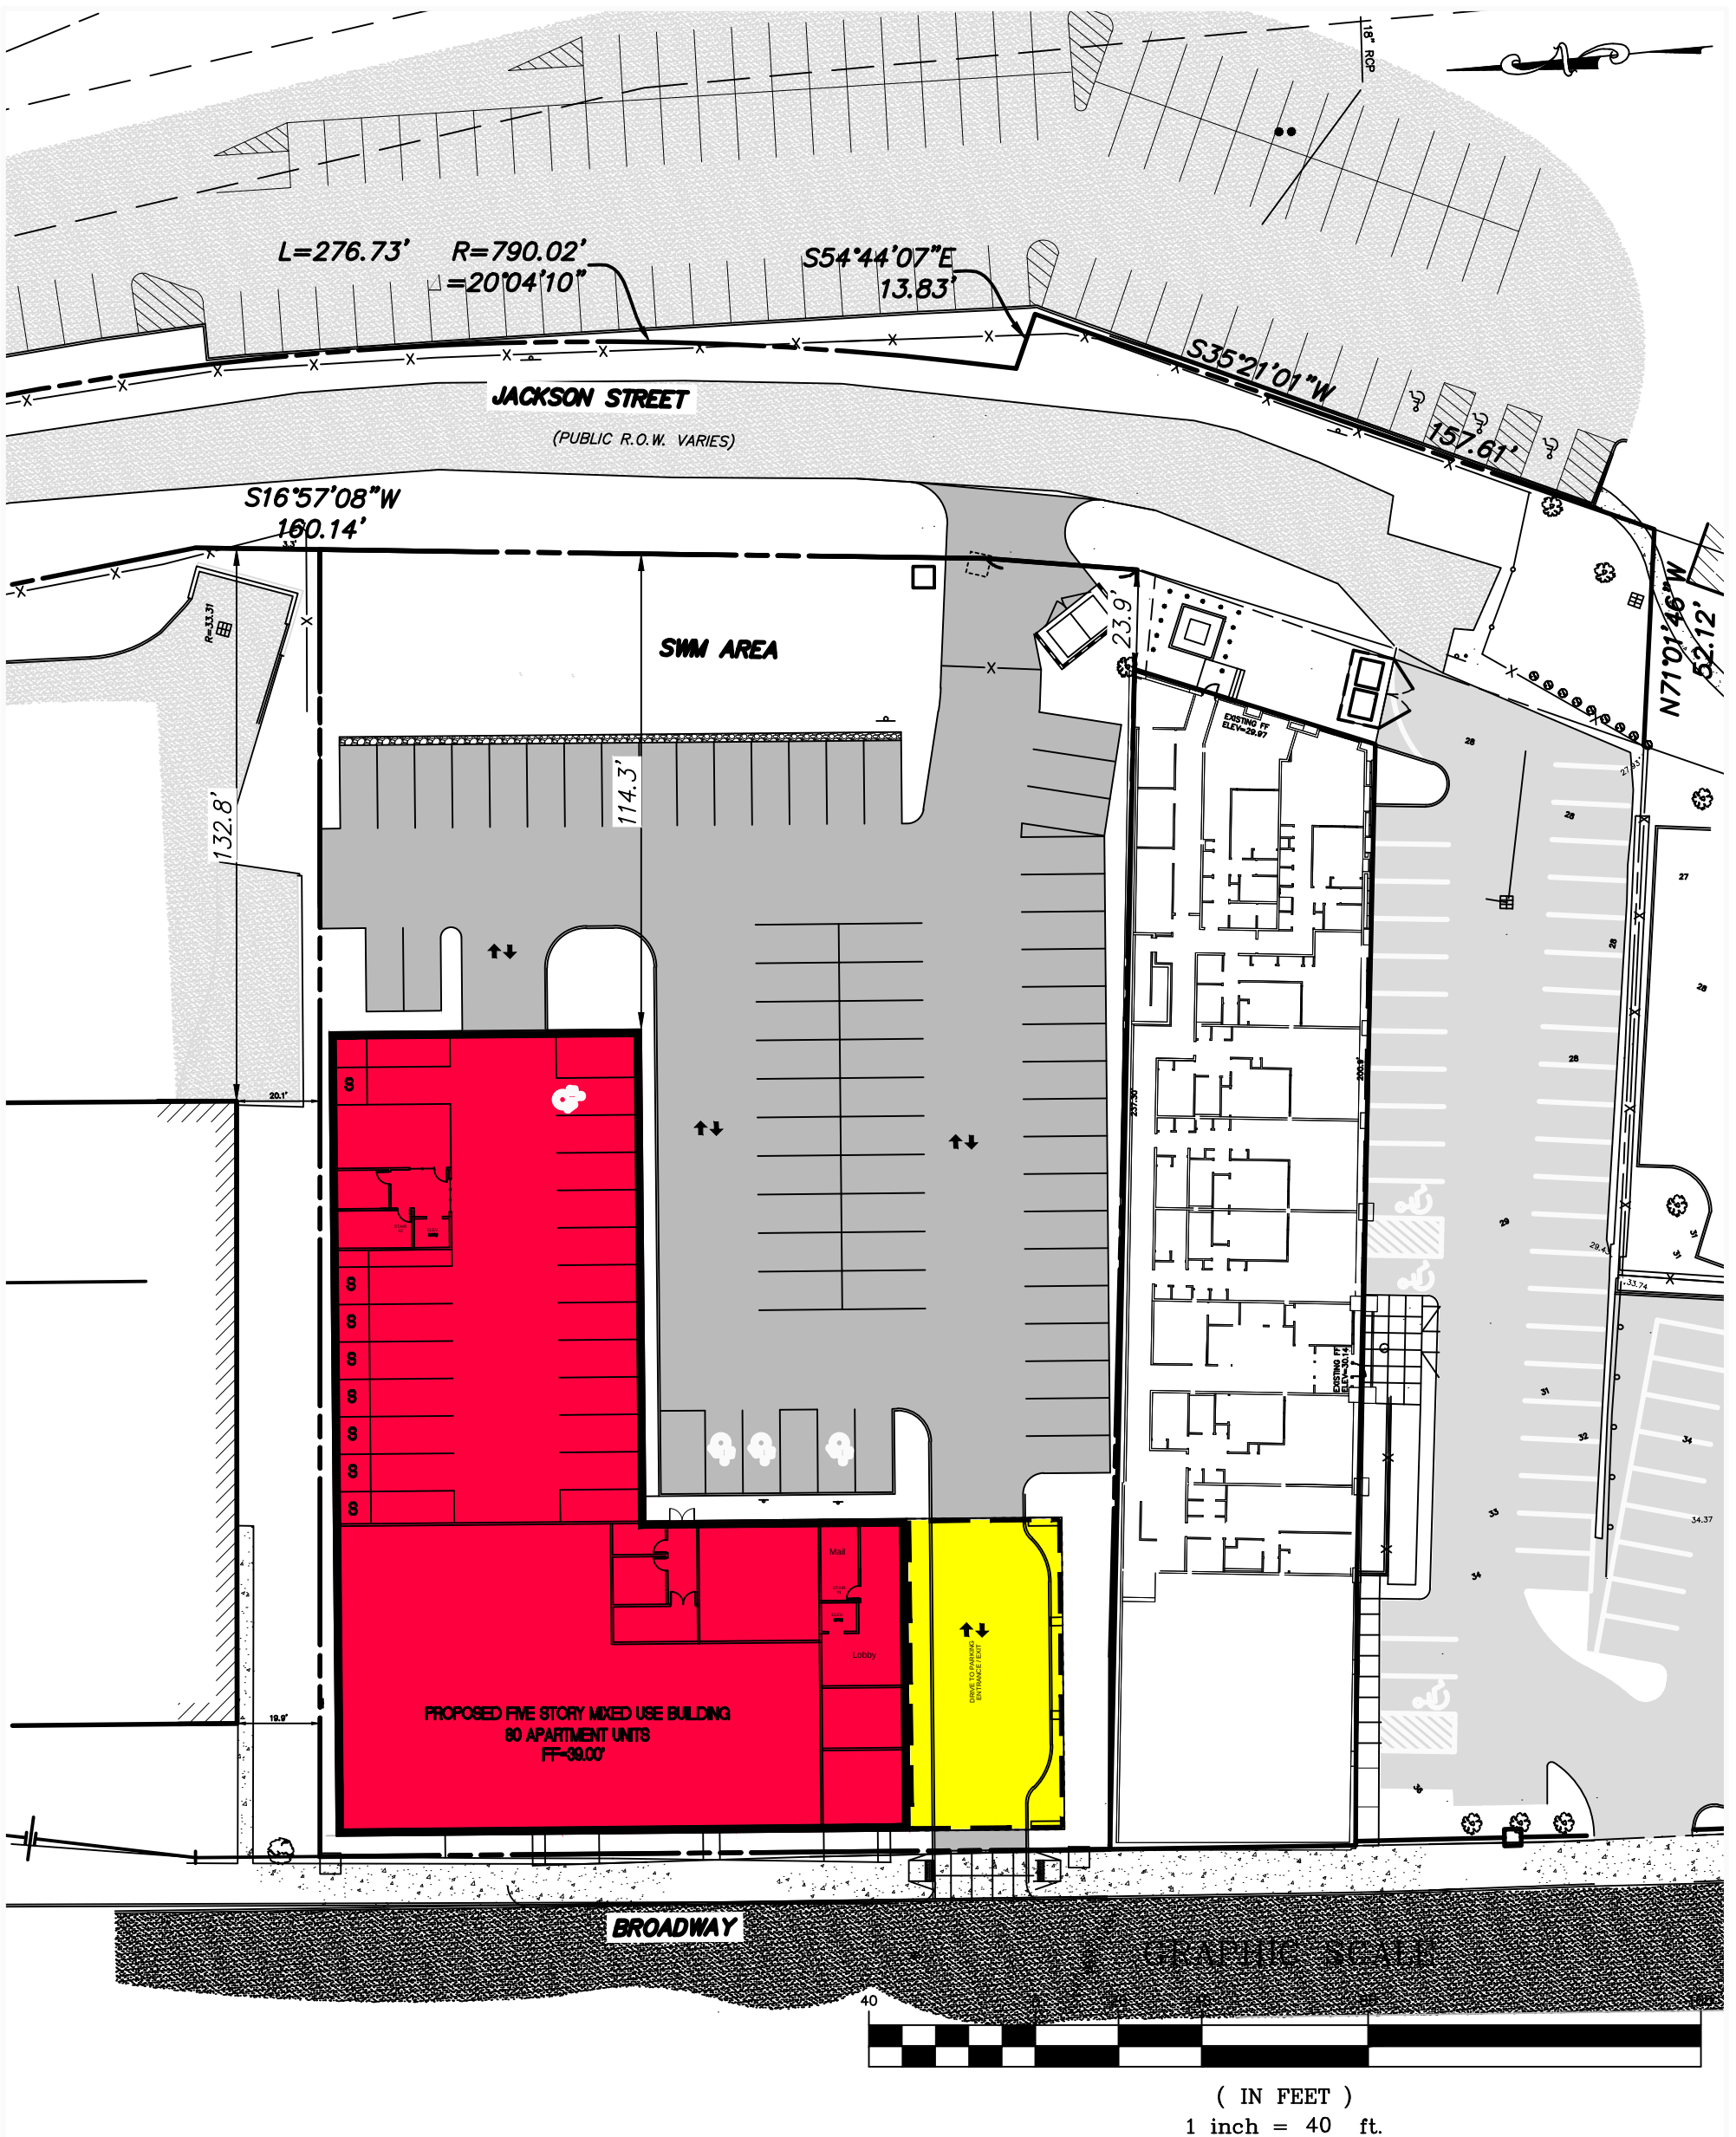


ALT 3

U-SHAPE BUILDING

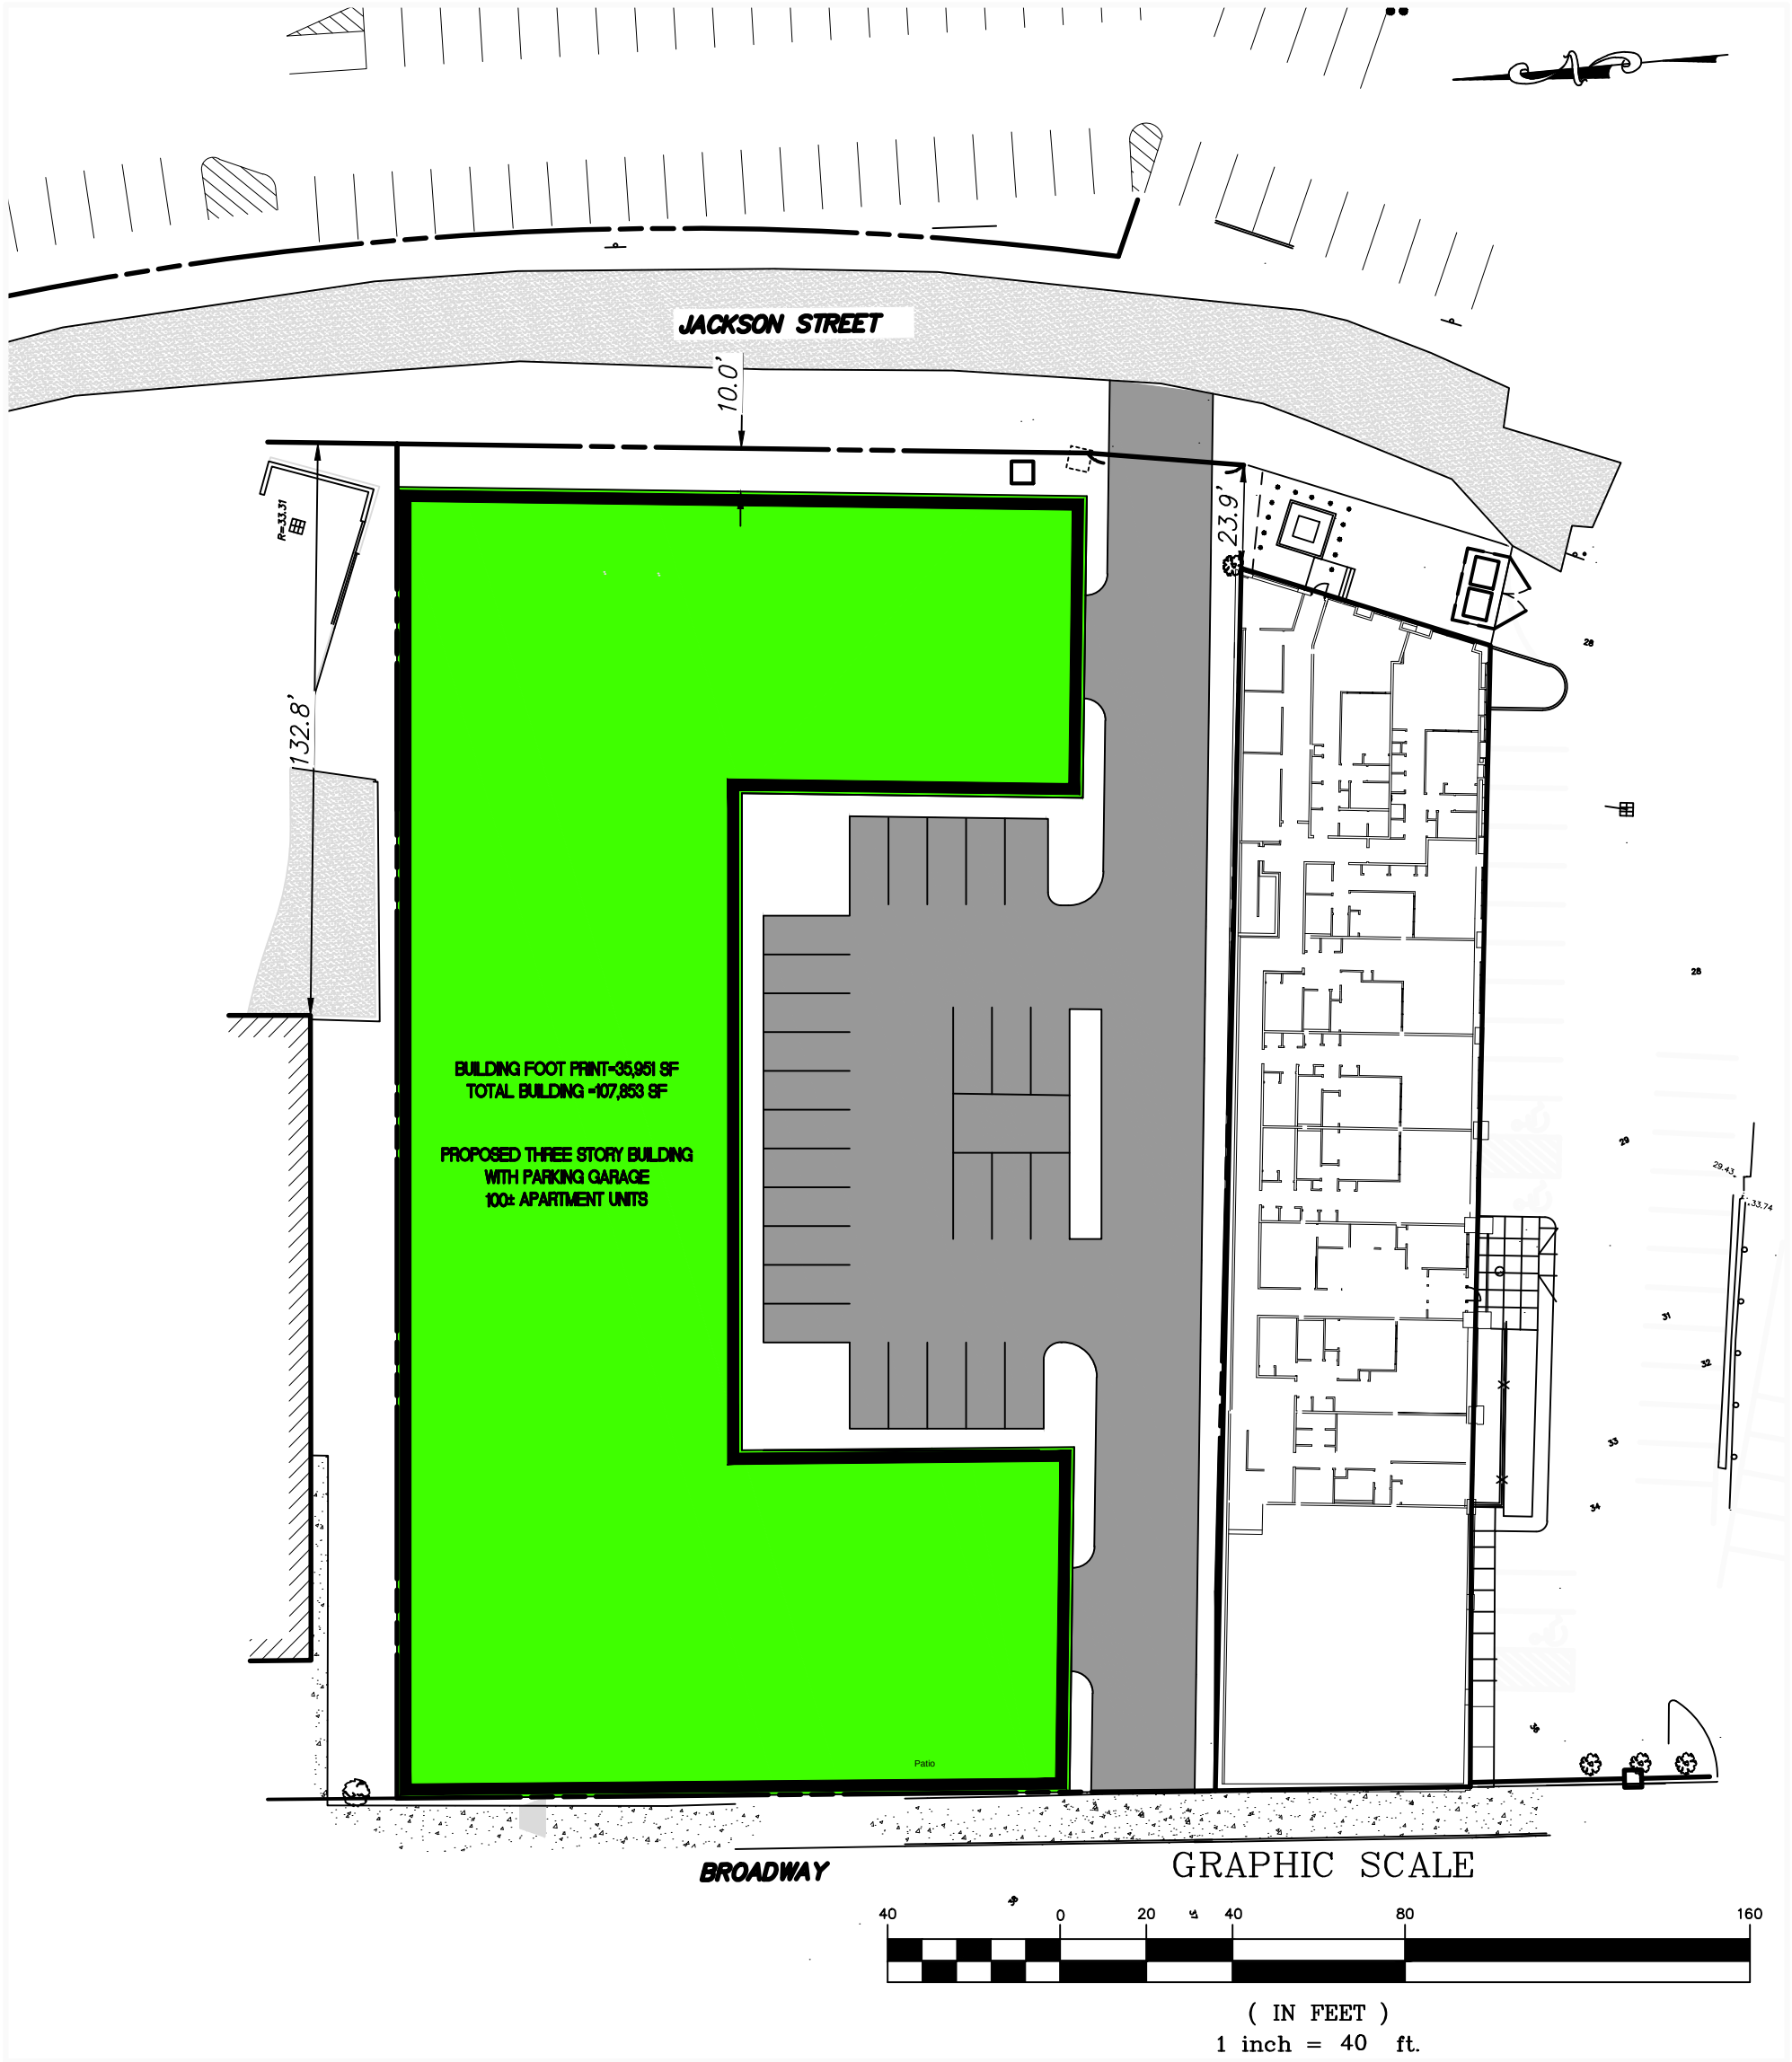

ALT 4


FULL SITE OCCUPIED

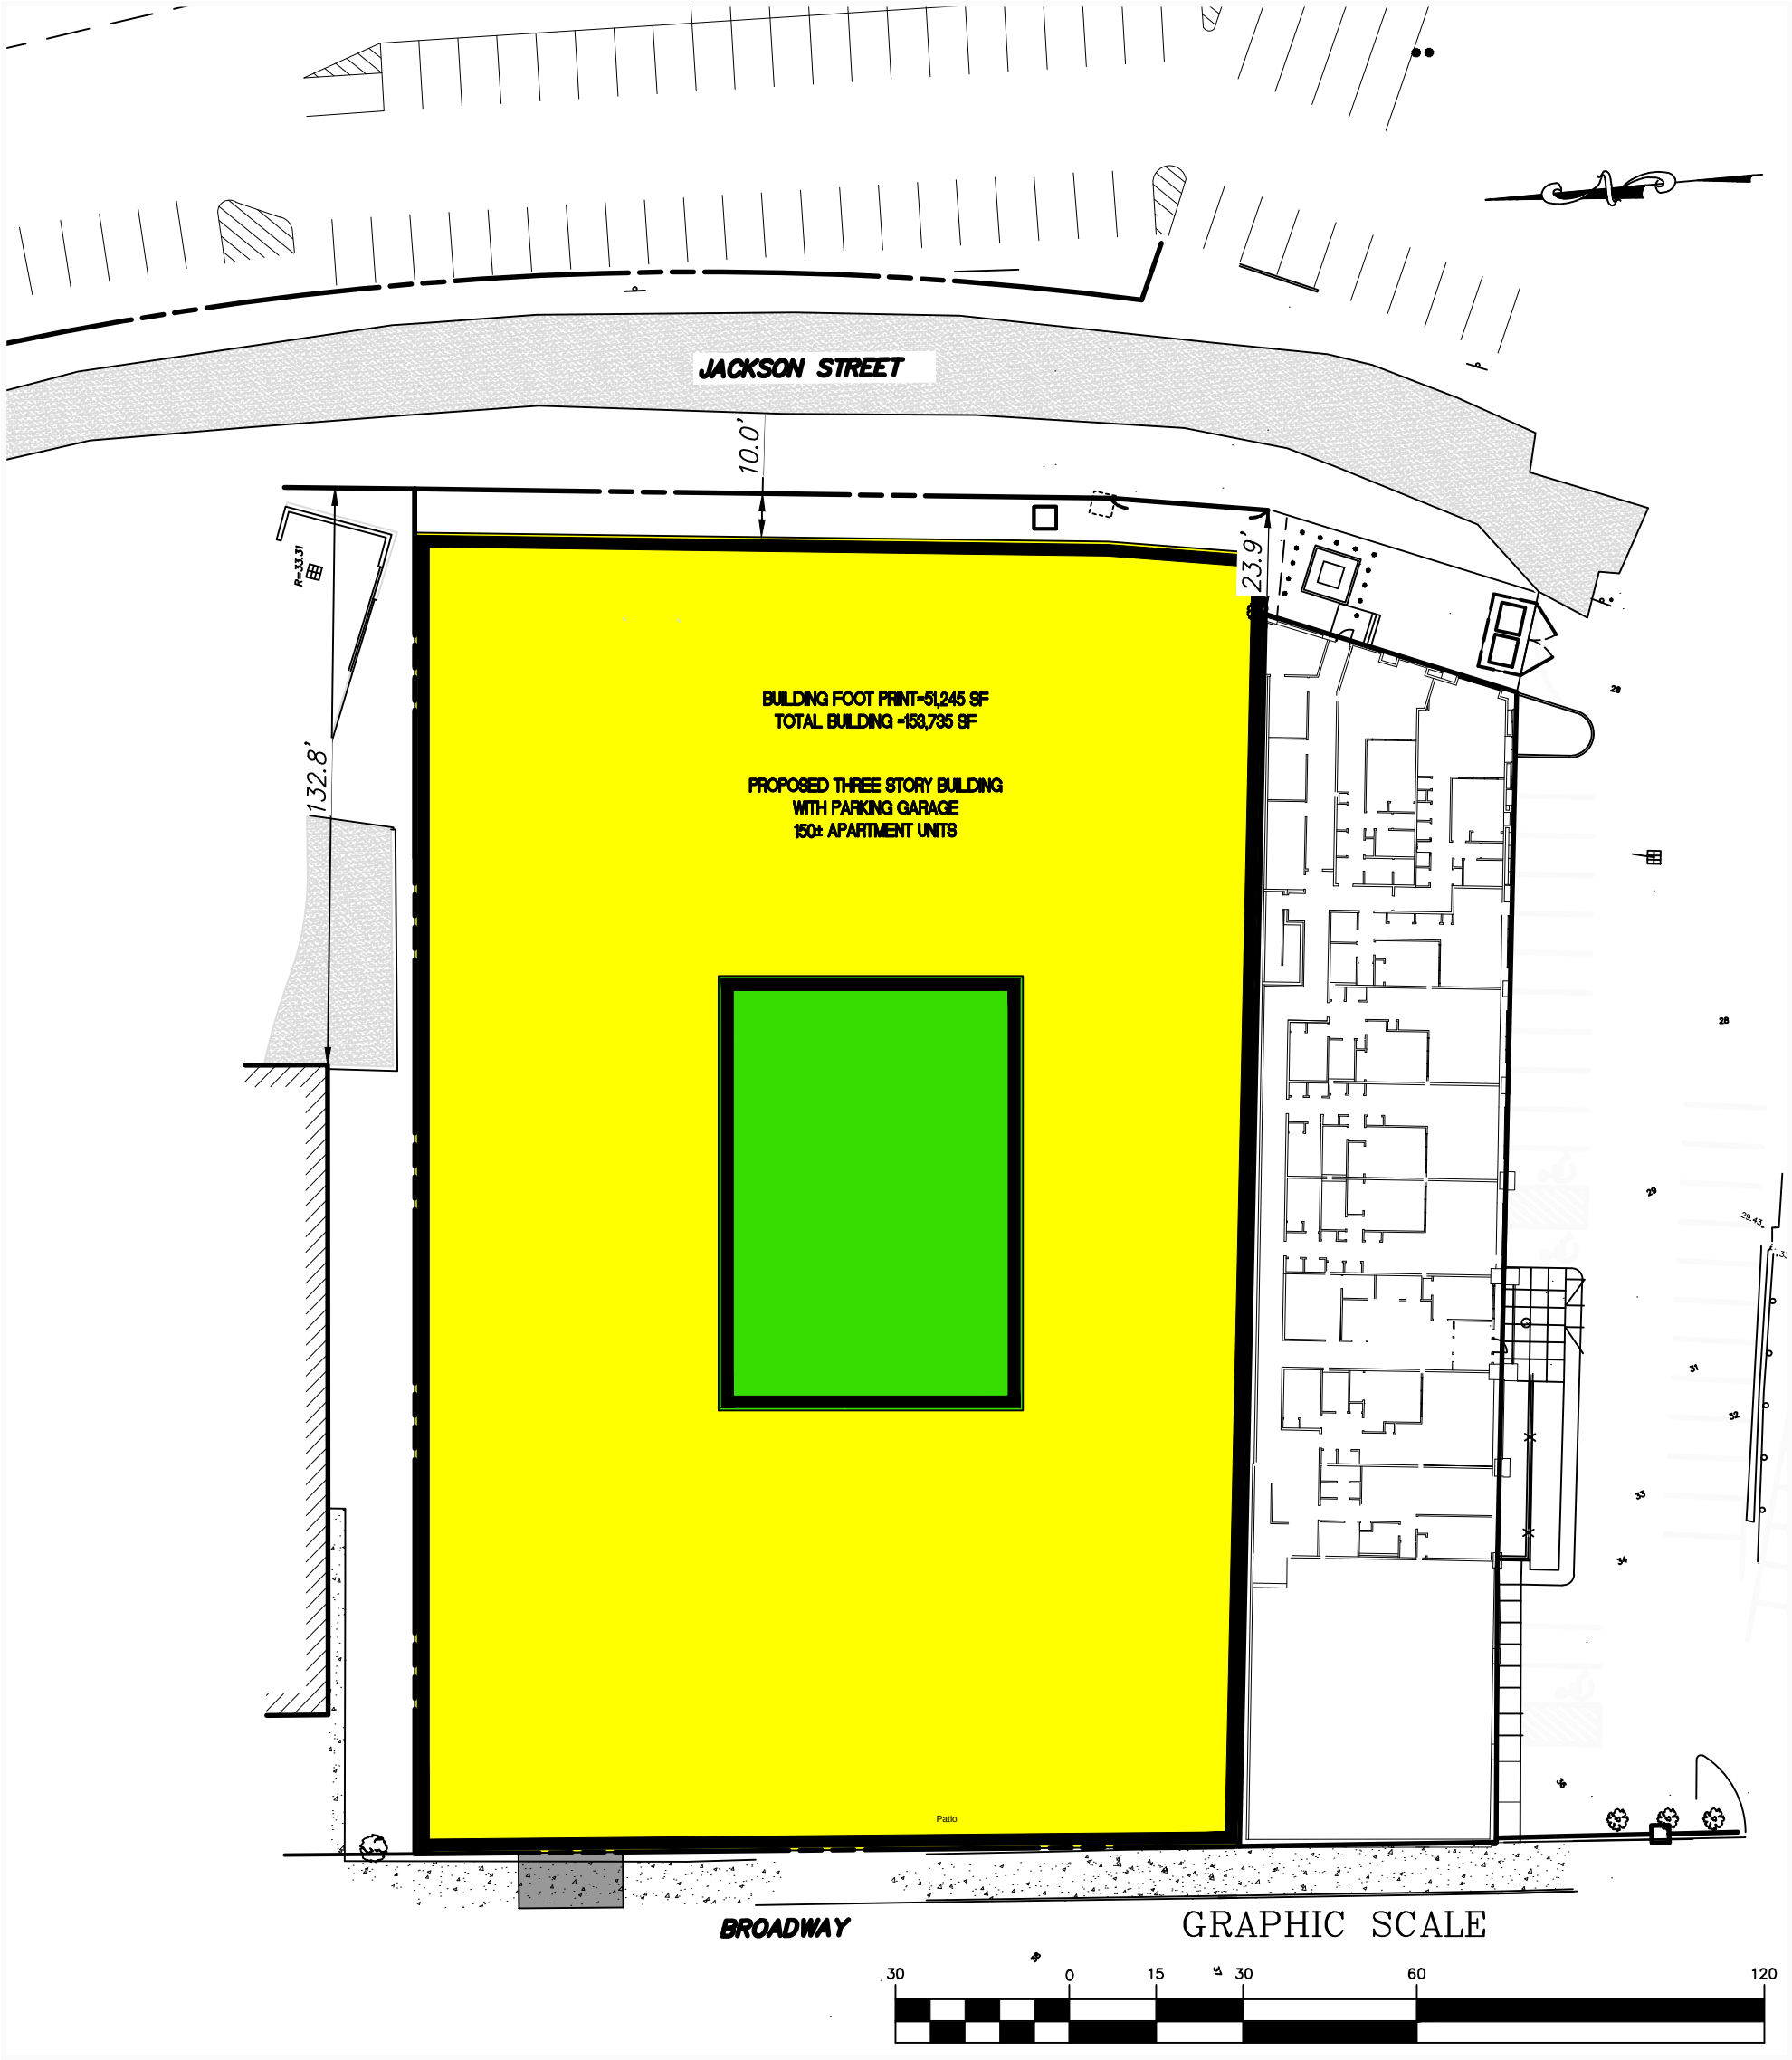

(IN FEET)
1 inch = 30 ft.


ALT 5

TWO SEPARATE BUILDINGS

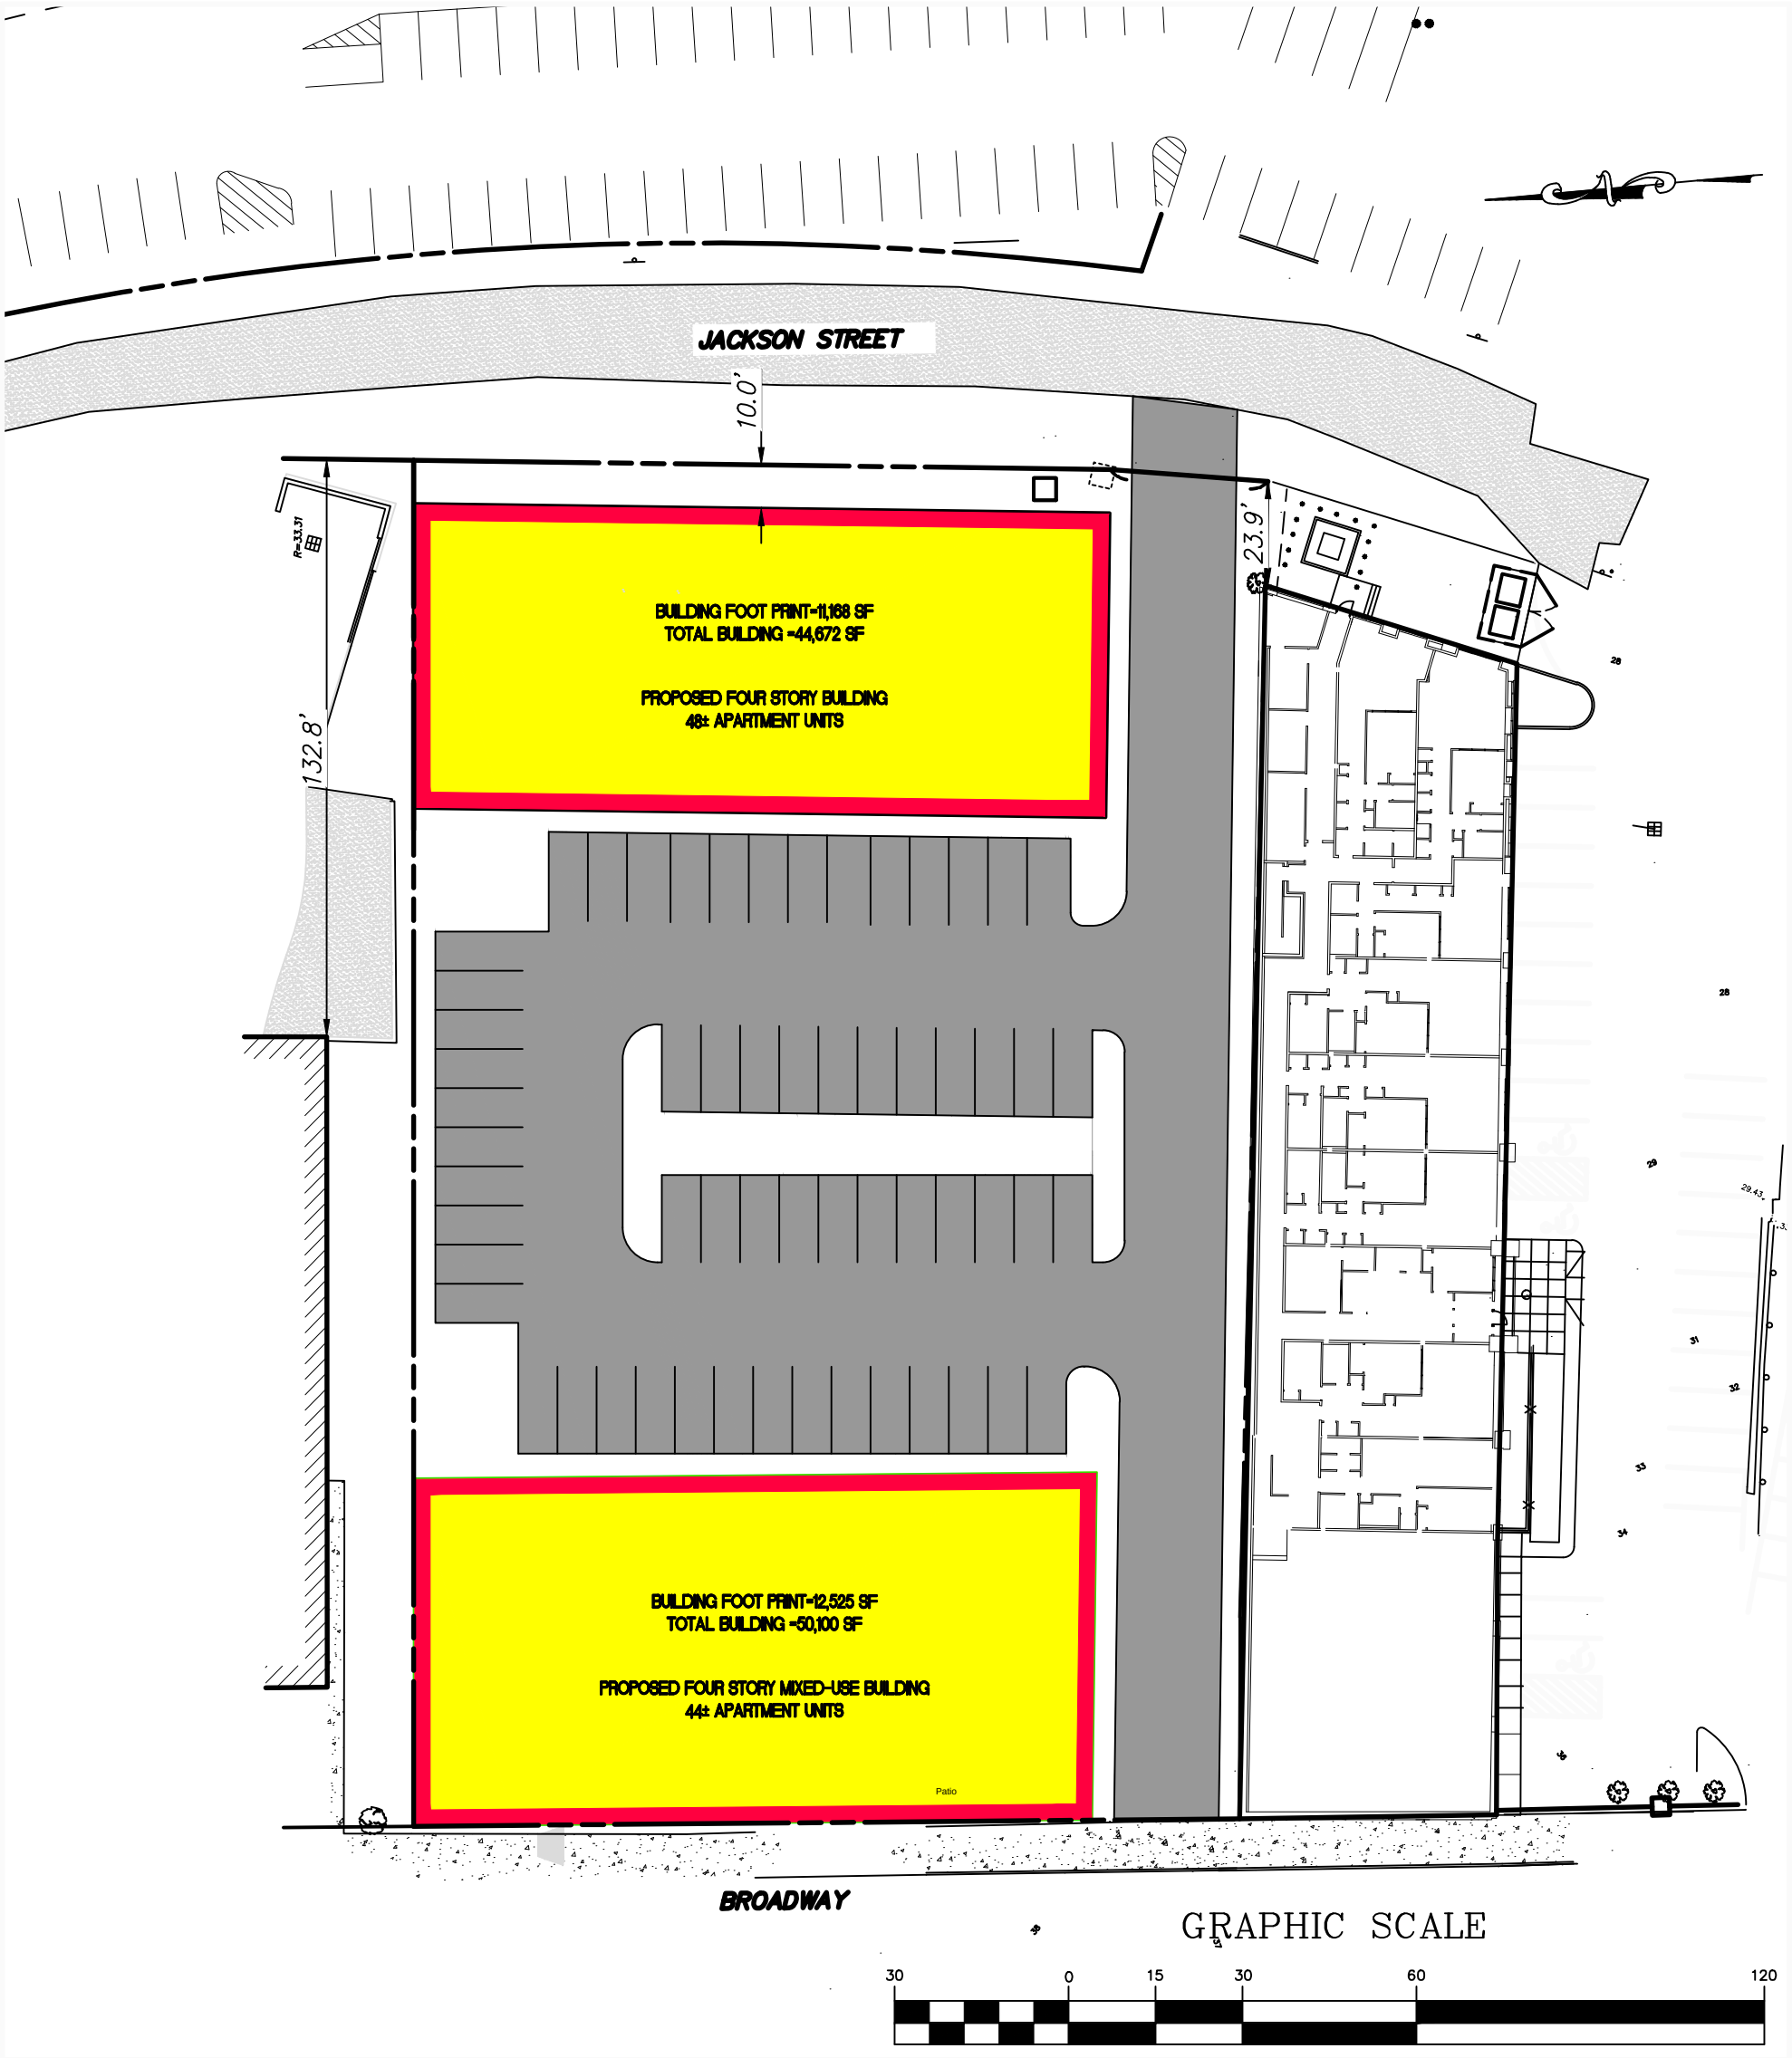

ALT 6

TWO LOT SUBDIVISION

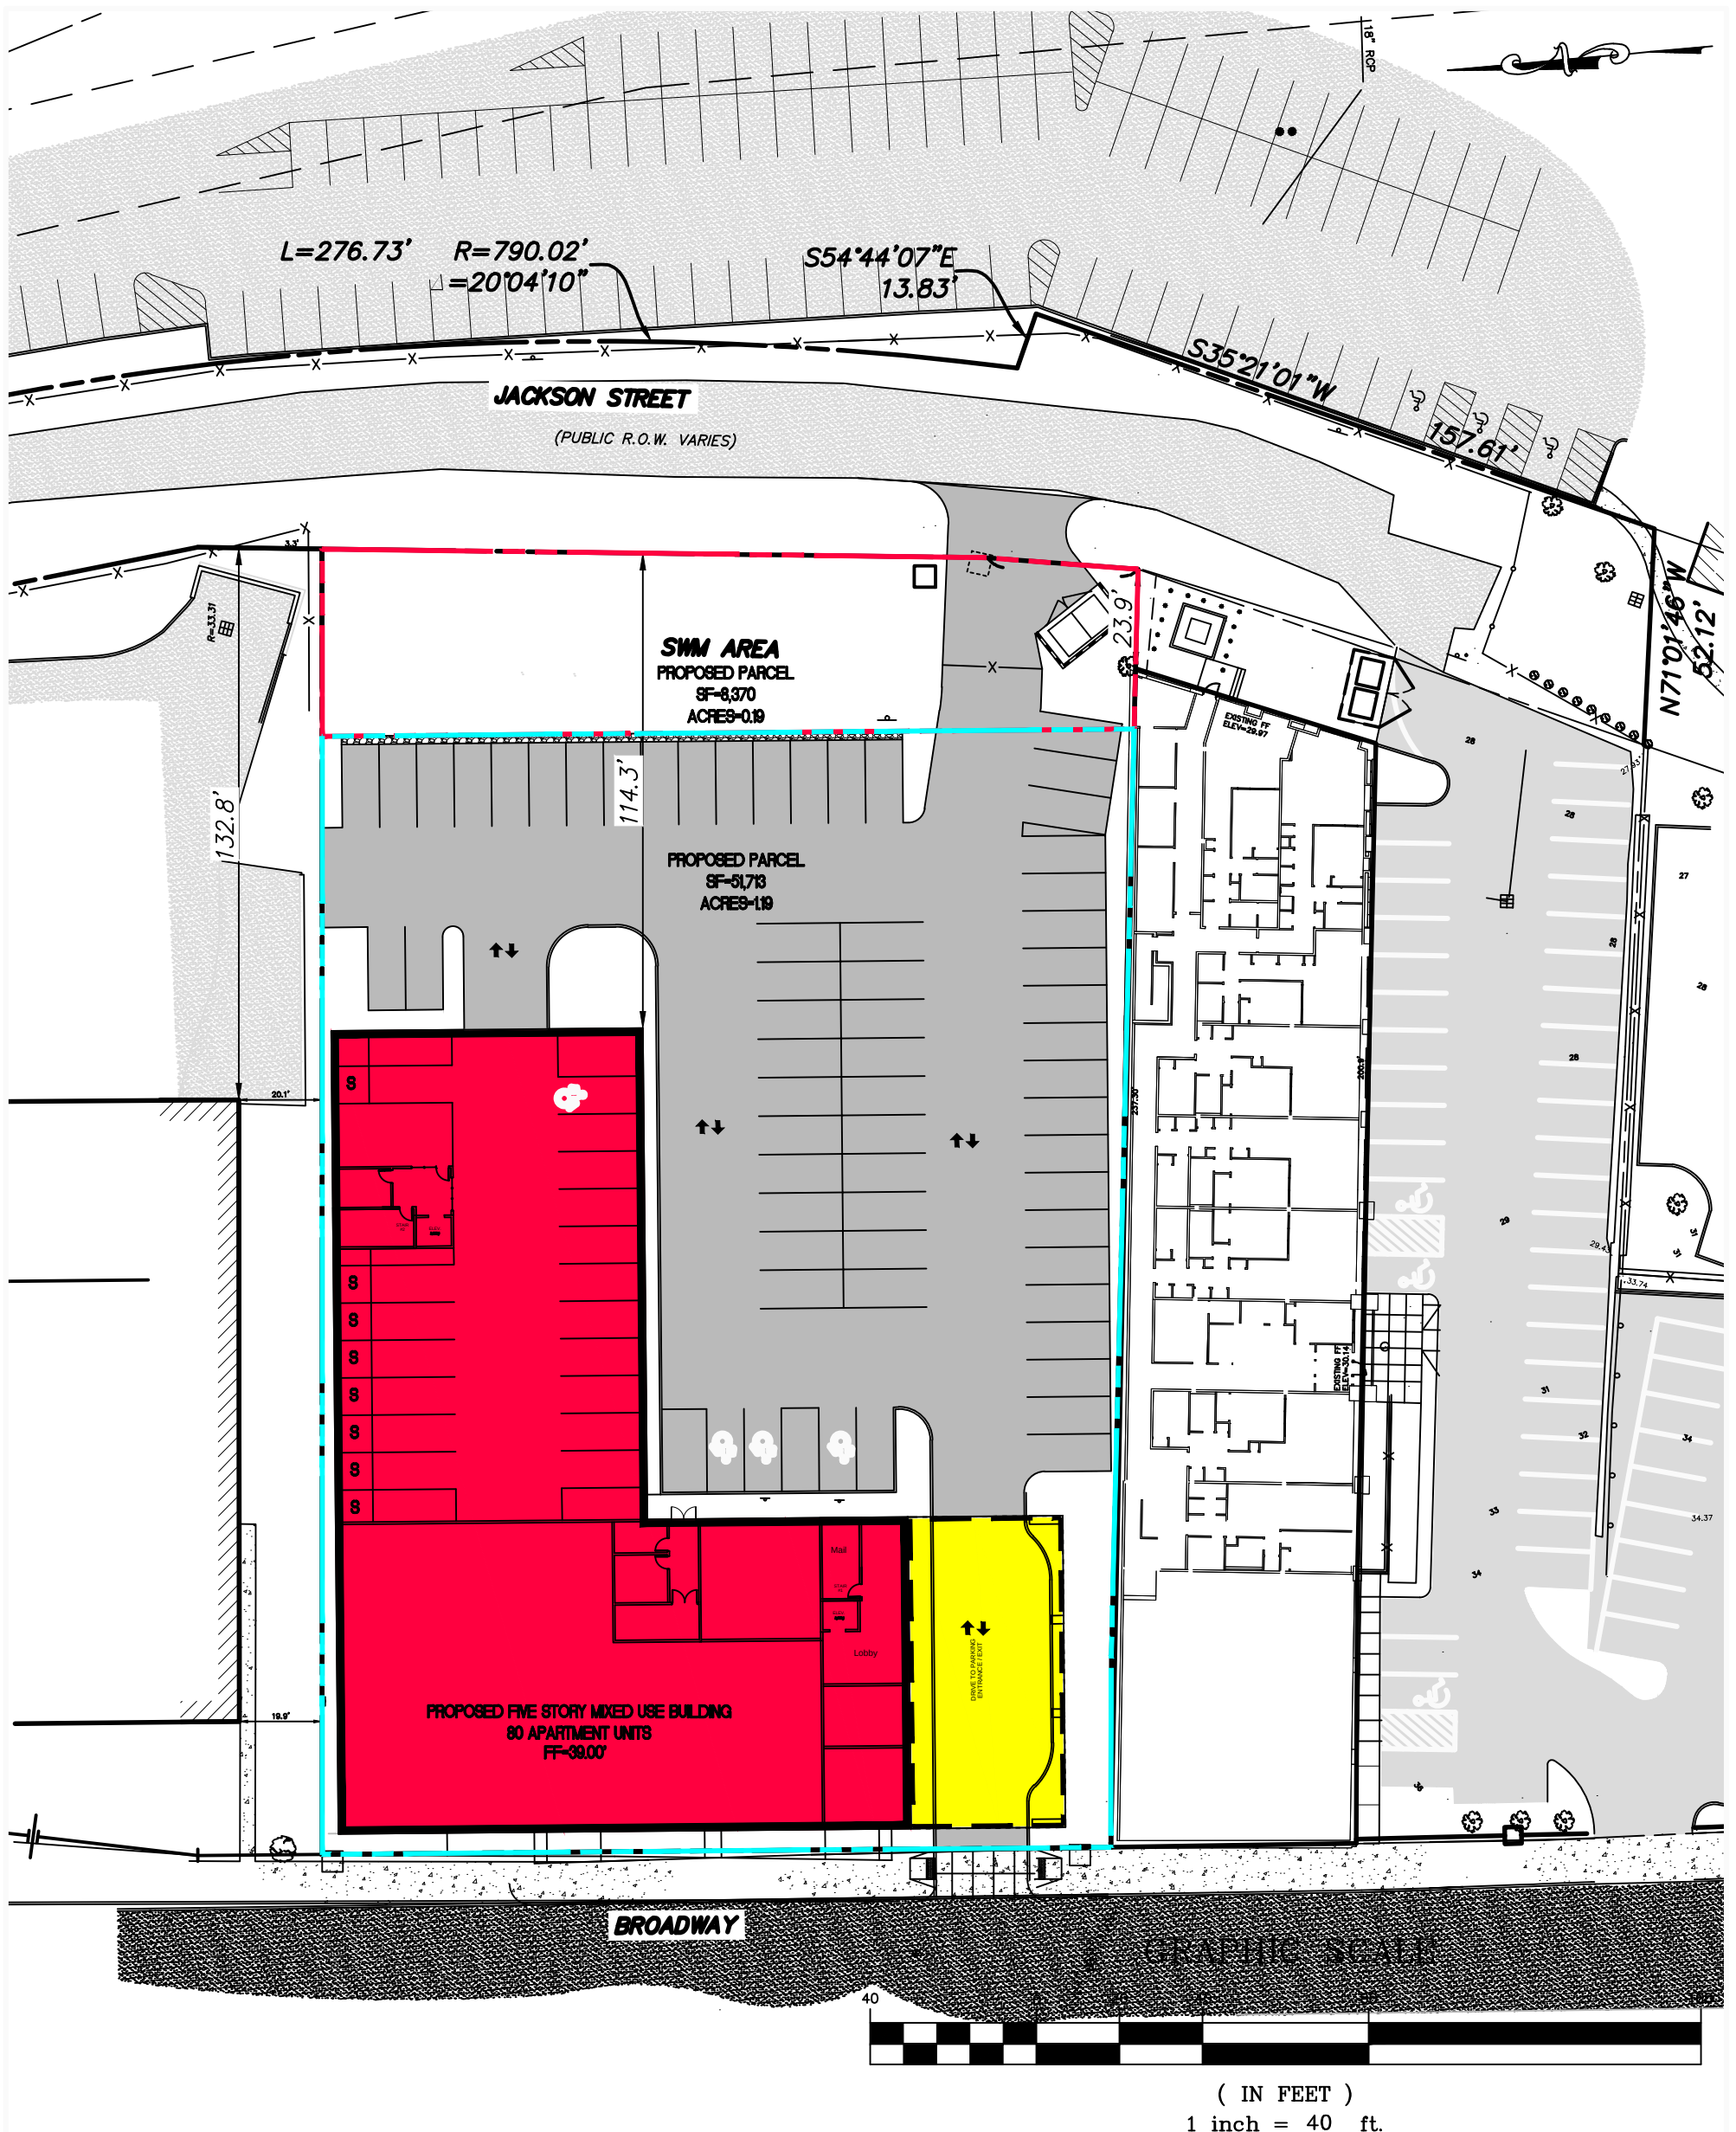

(IN FEET)
1 inch = 40 ft.