

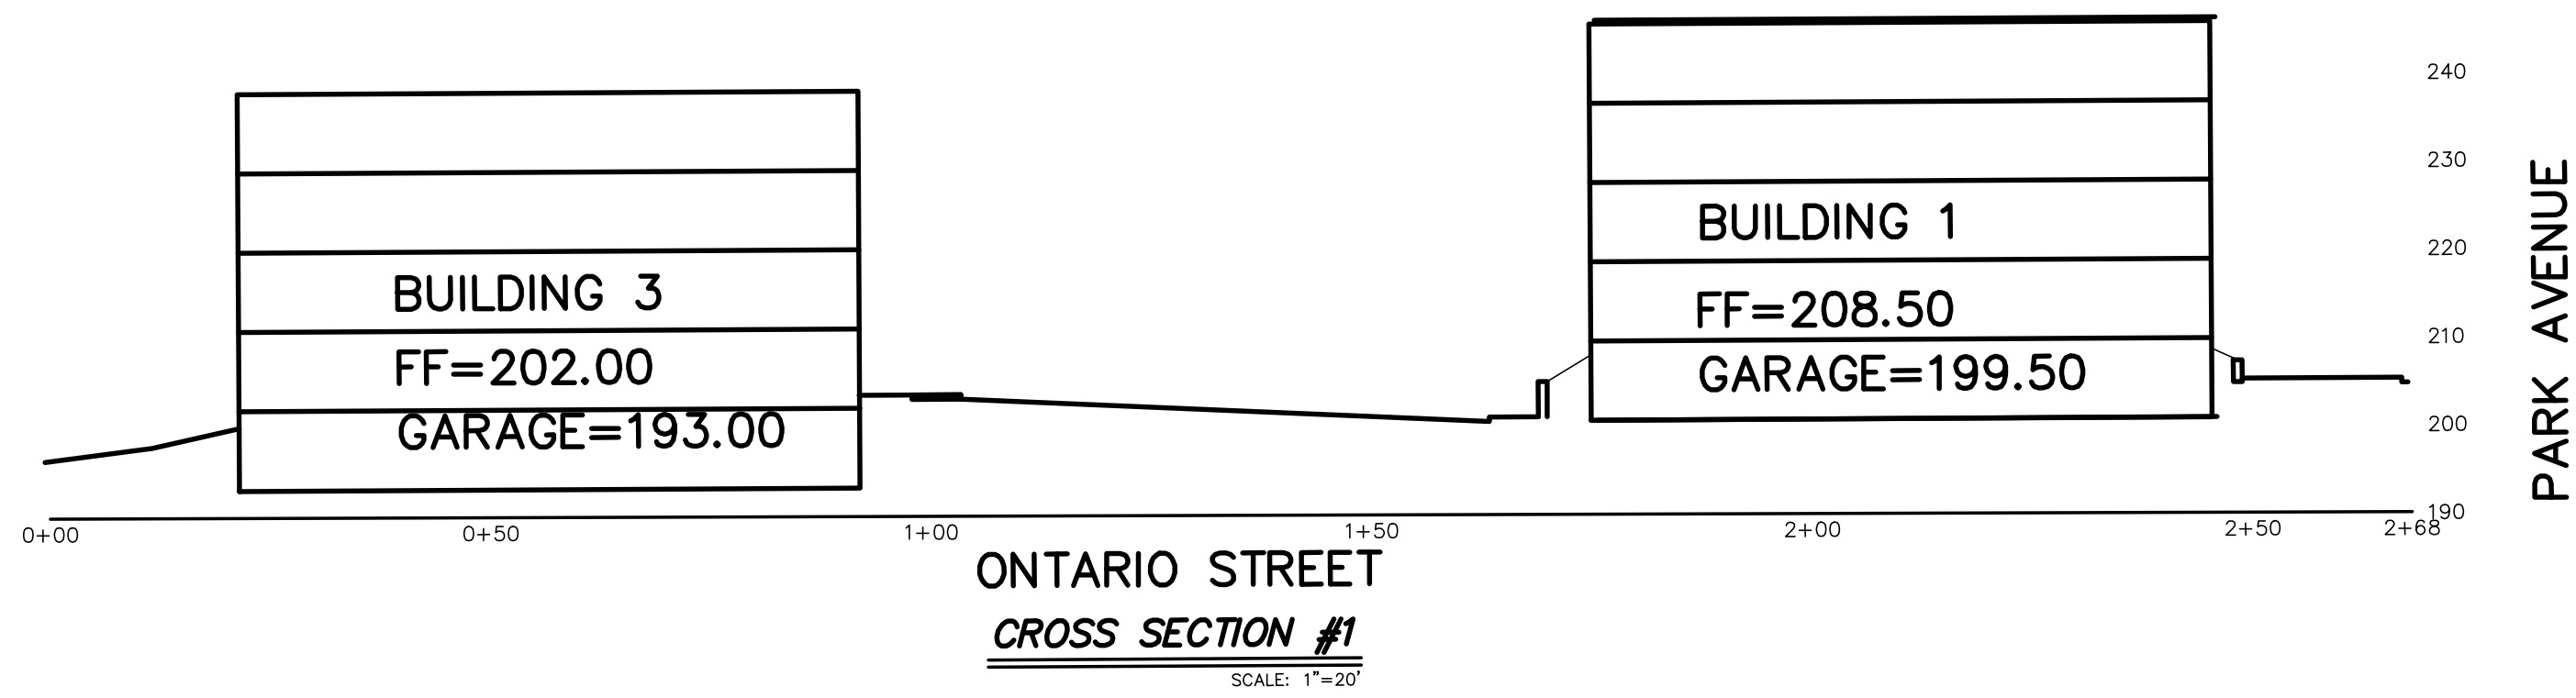
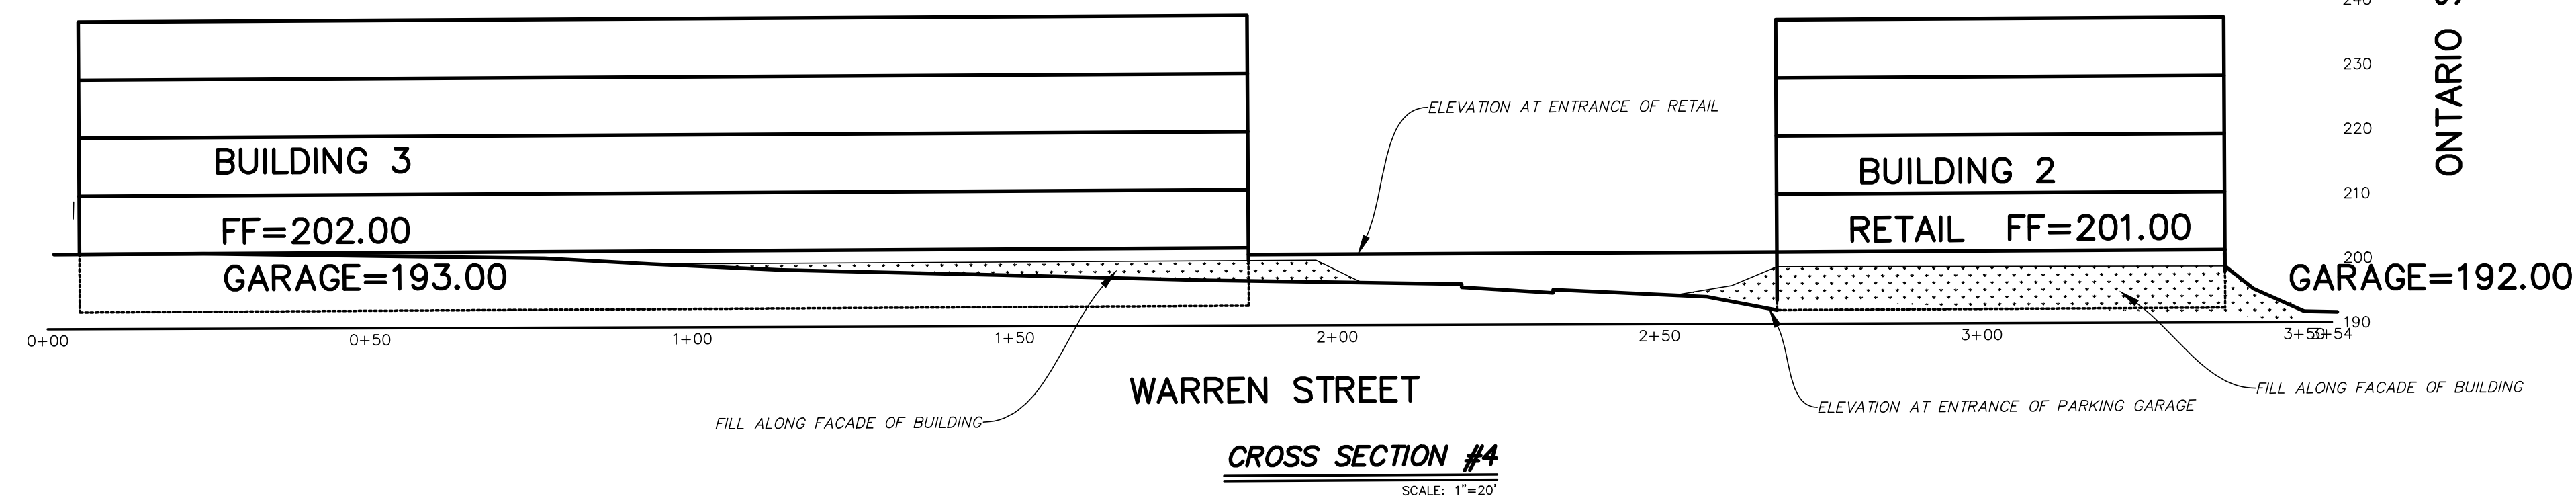


CROSS SECTION PLAN VIEW
SCALE: 1"=30'


WARREN STREET

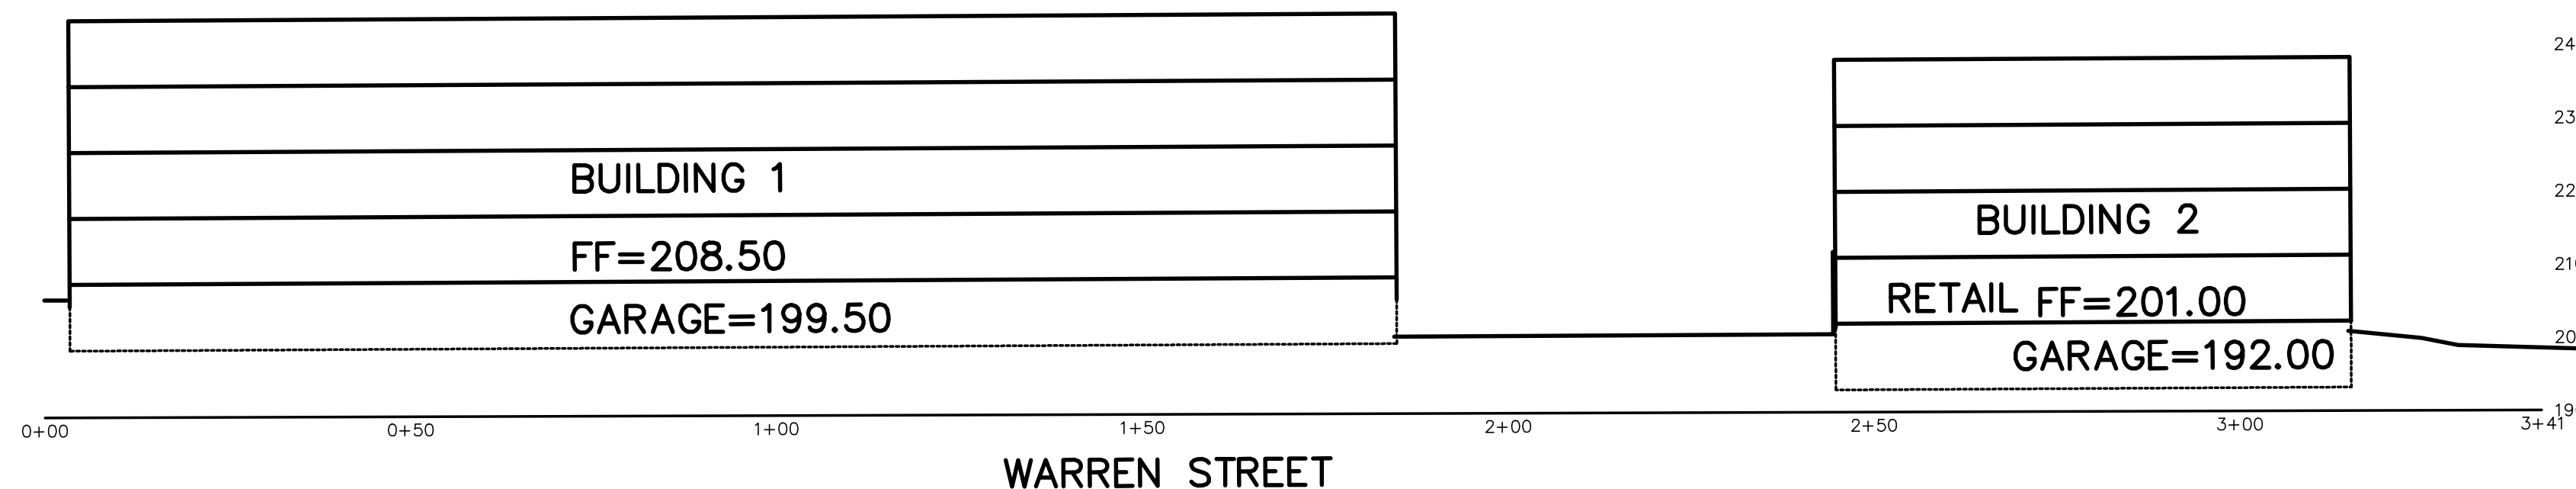

WARREN STREET

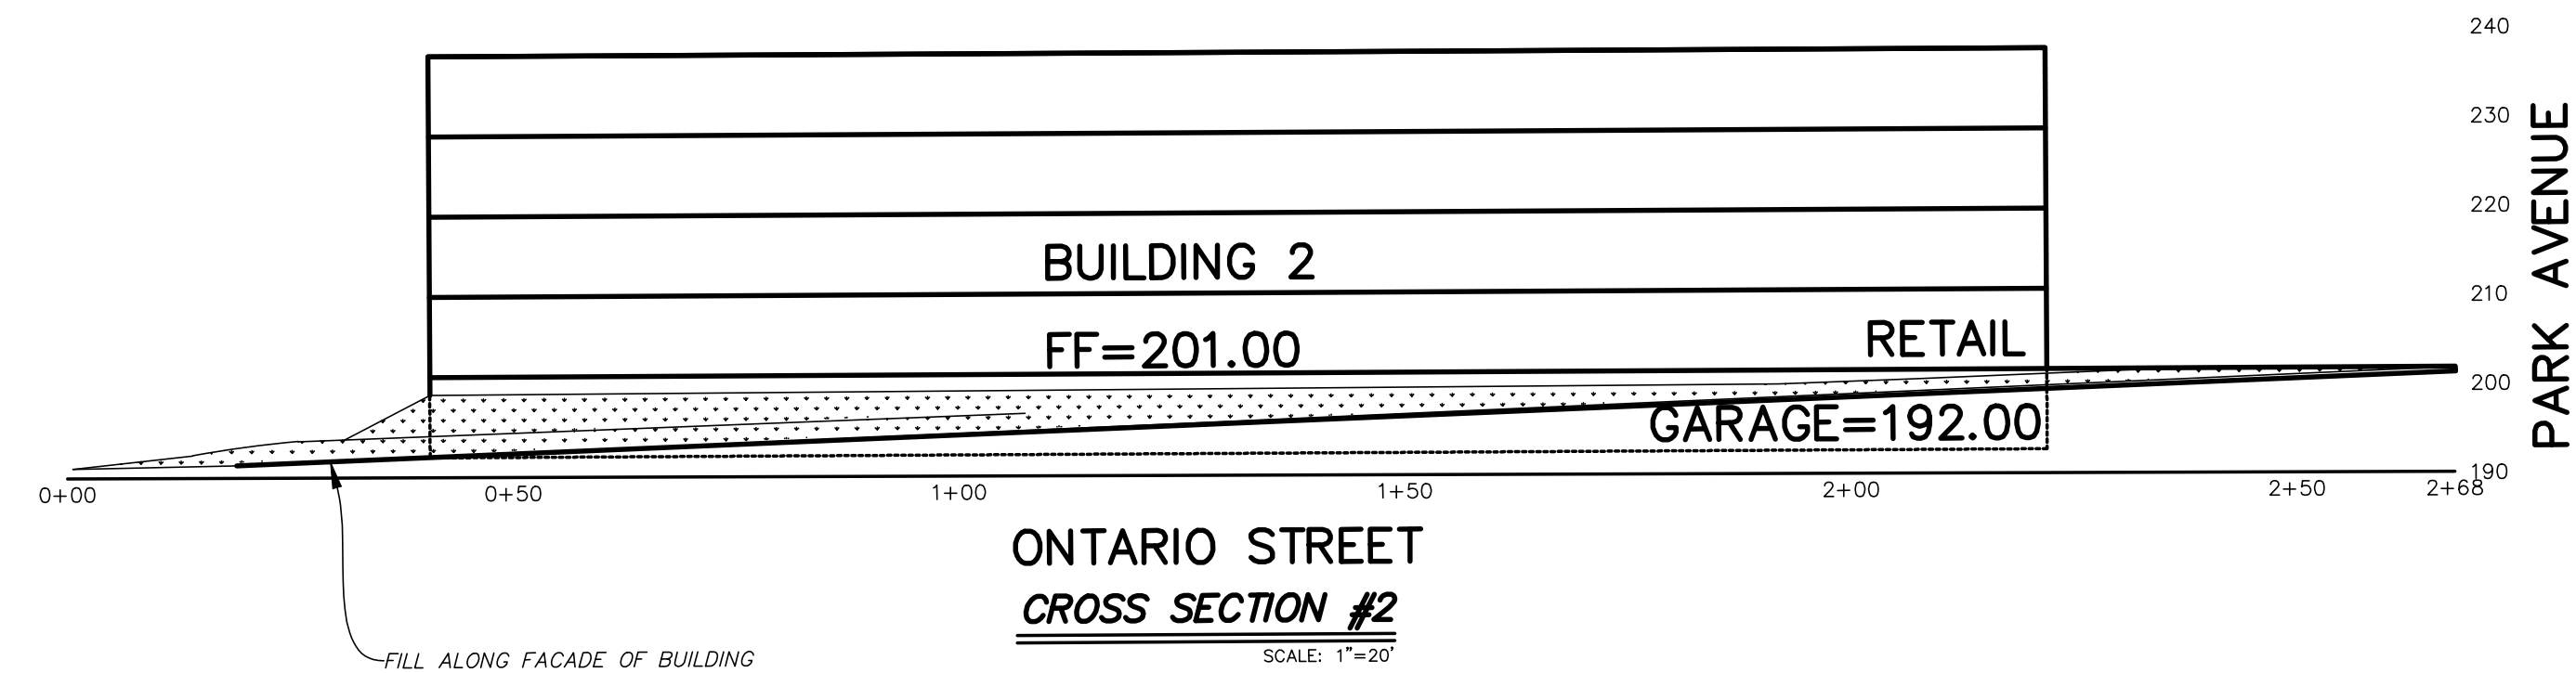

FOR MUNICIPAL APPROVAL ONLY-NOT INTENDED FOR CONSTRUCTION

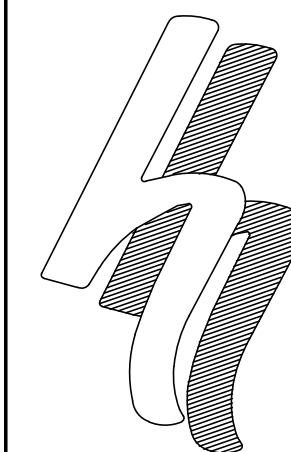

HERSHBERG & HERSHBERG
Consulting Engineers and Land Surveyors

18 Locust Street
Albany, New York 12203

ALTERATION OF THIS DOCUMENT EXCEPT BY A LICENSED PROFESSIONAL ENGINEER OR LAND SURVEYOR, IS ILLEGAL.

REMARKS

REVISIONS

SECTIONS
363 ONTARIO STREET APARTMENTS
ALBANY, NEW YORK

170034-5

DATE: 7/26/17

CHK: JPH

BY: AS

SCALE: AS NOTED

FILE: 170034

10 F 1