



COMMERCIAL LEVEL
SCALE: 1/8" = 1'-0"

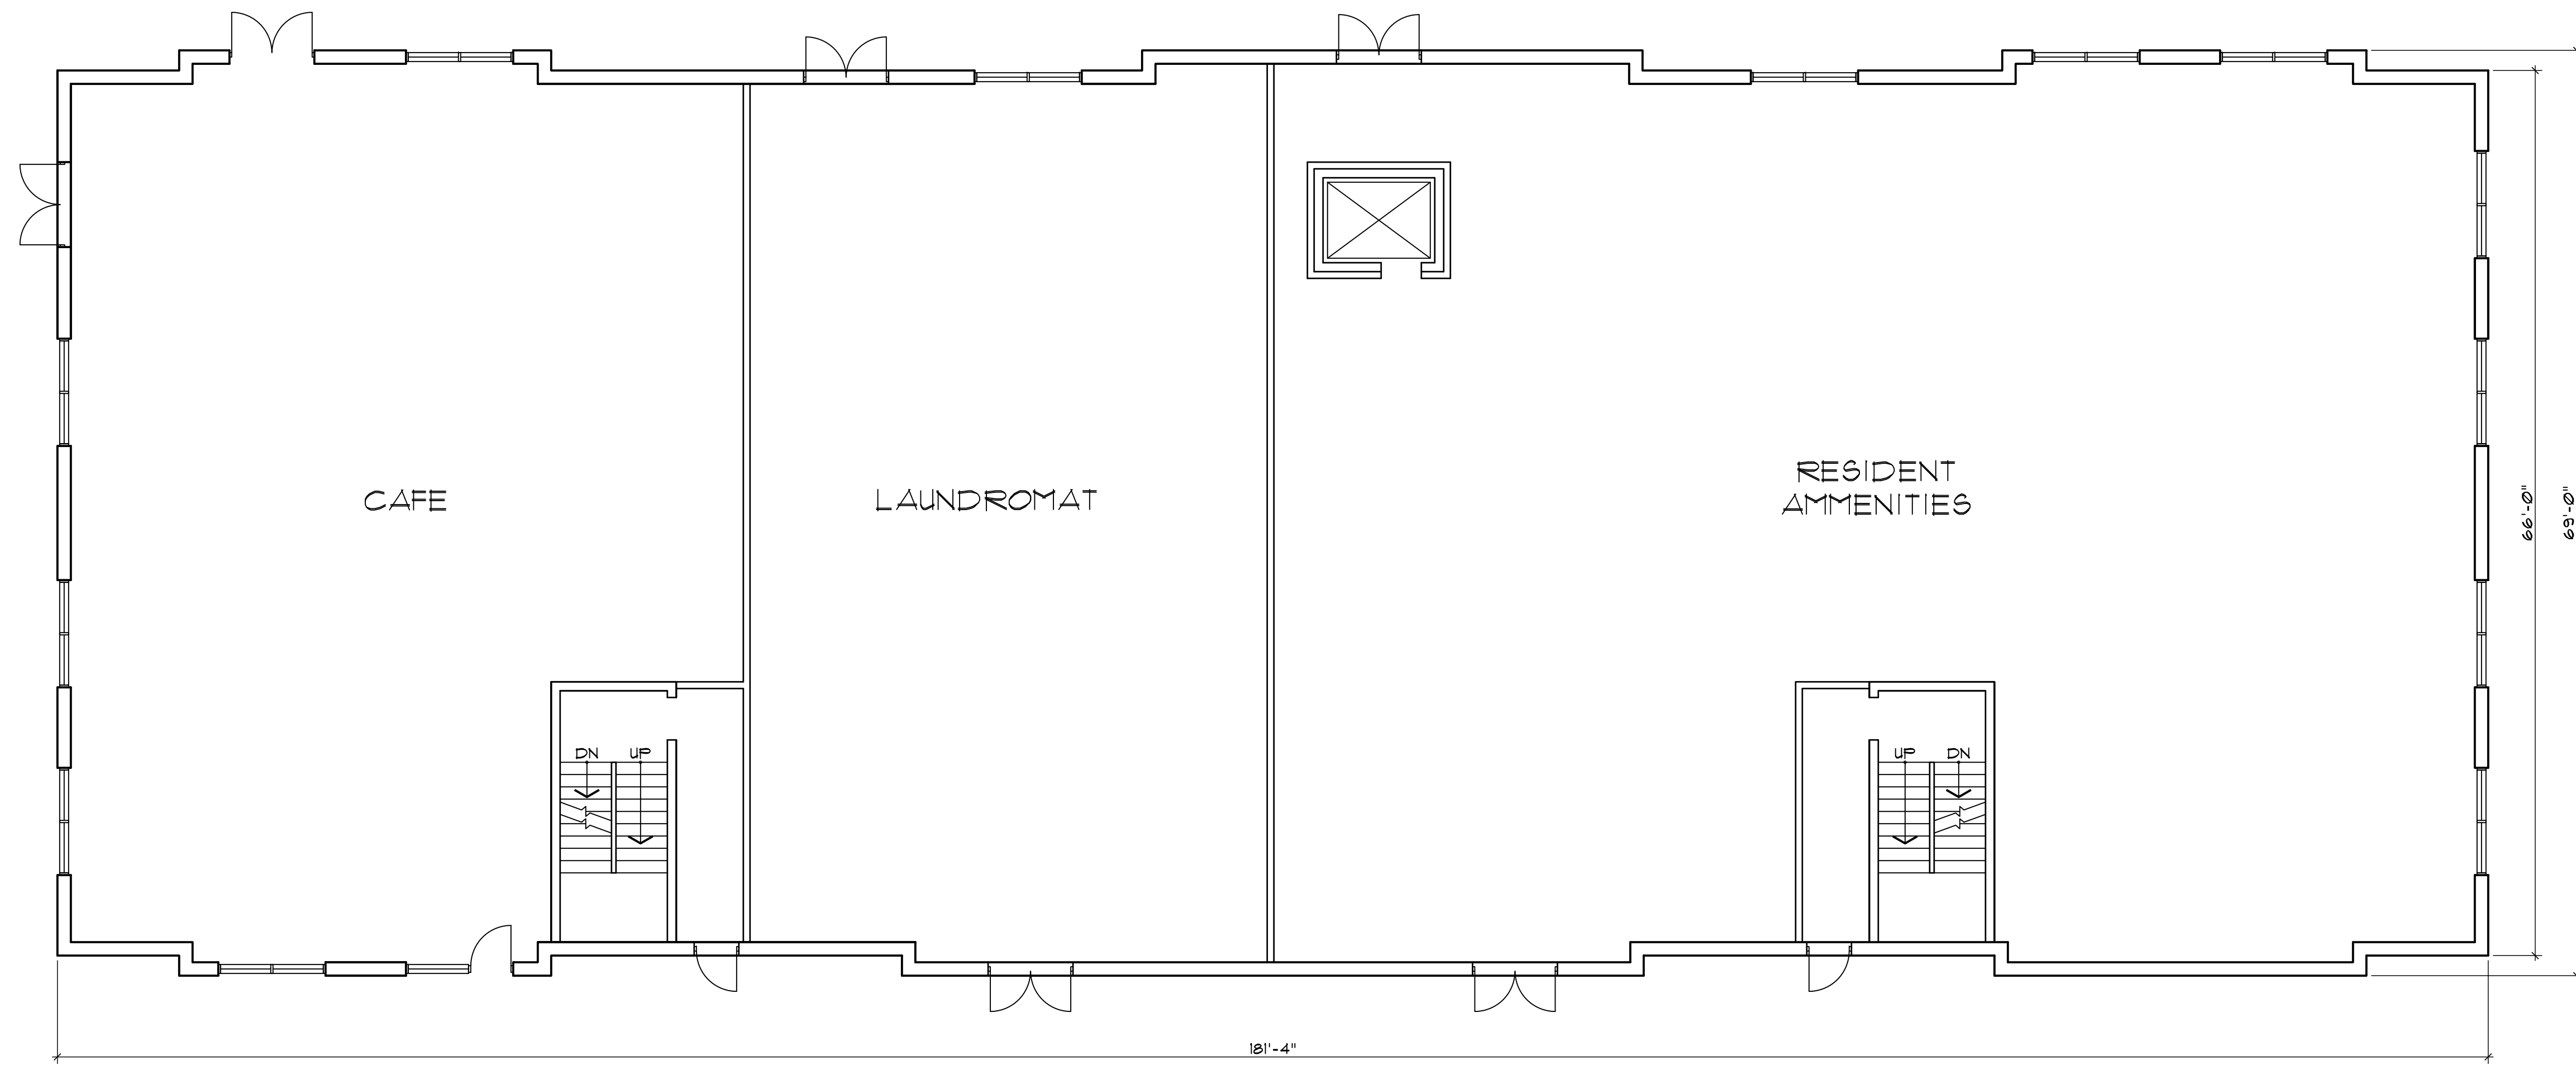

PARKING LEVEL PLAN
SCALE: 1/8" = 1'-0"

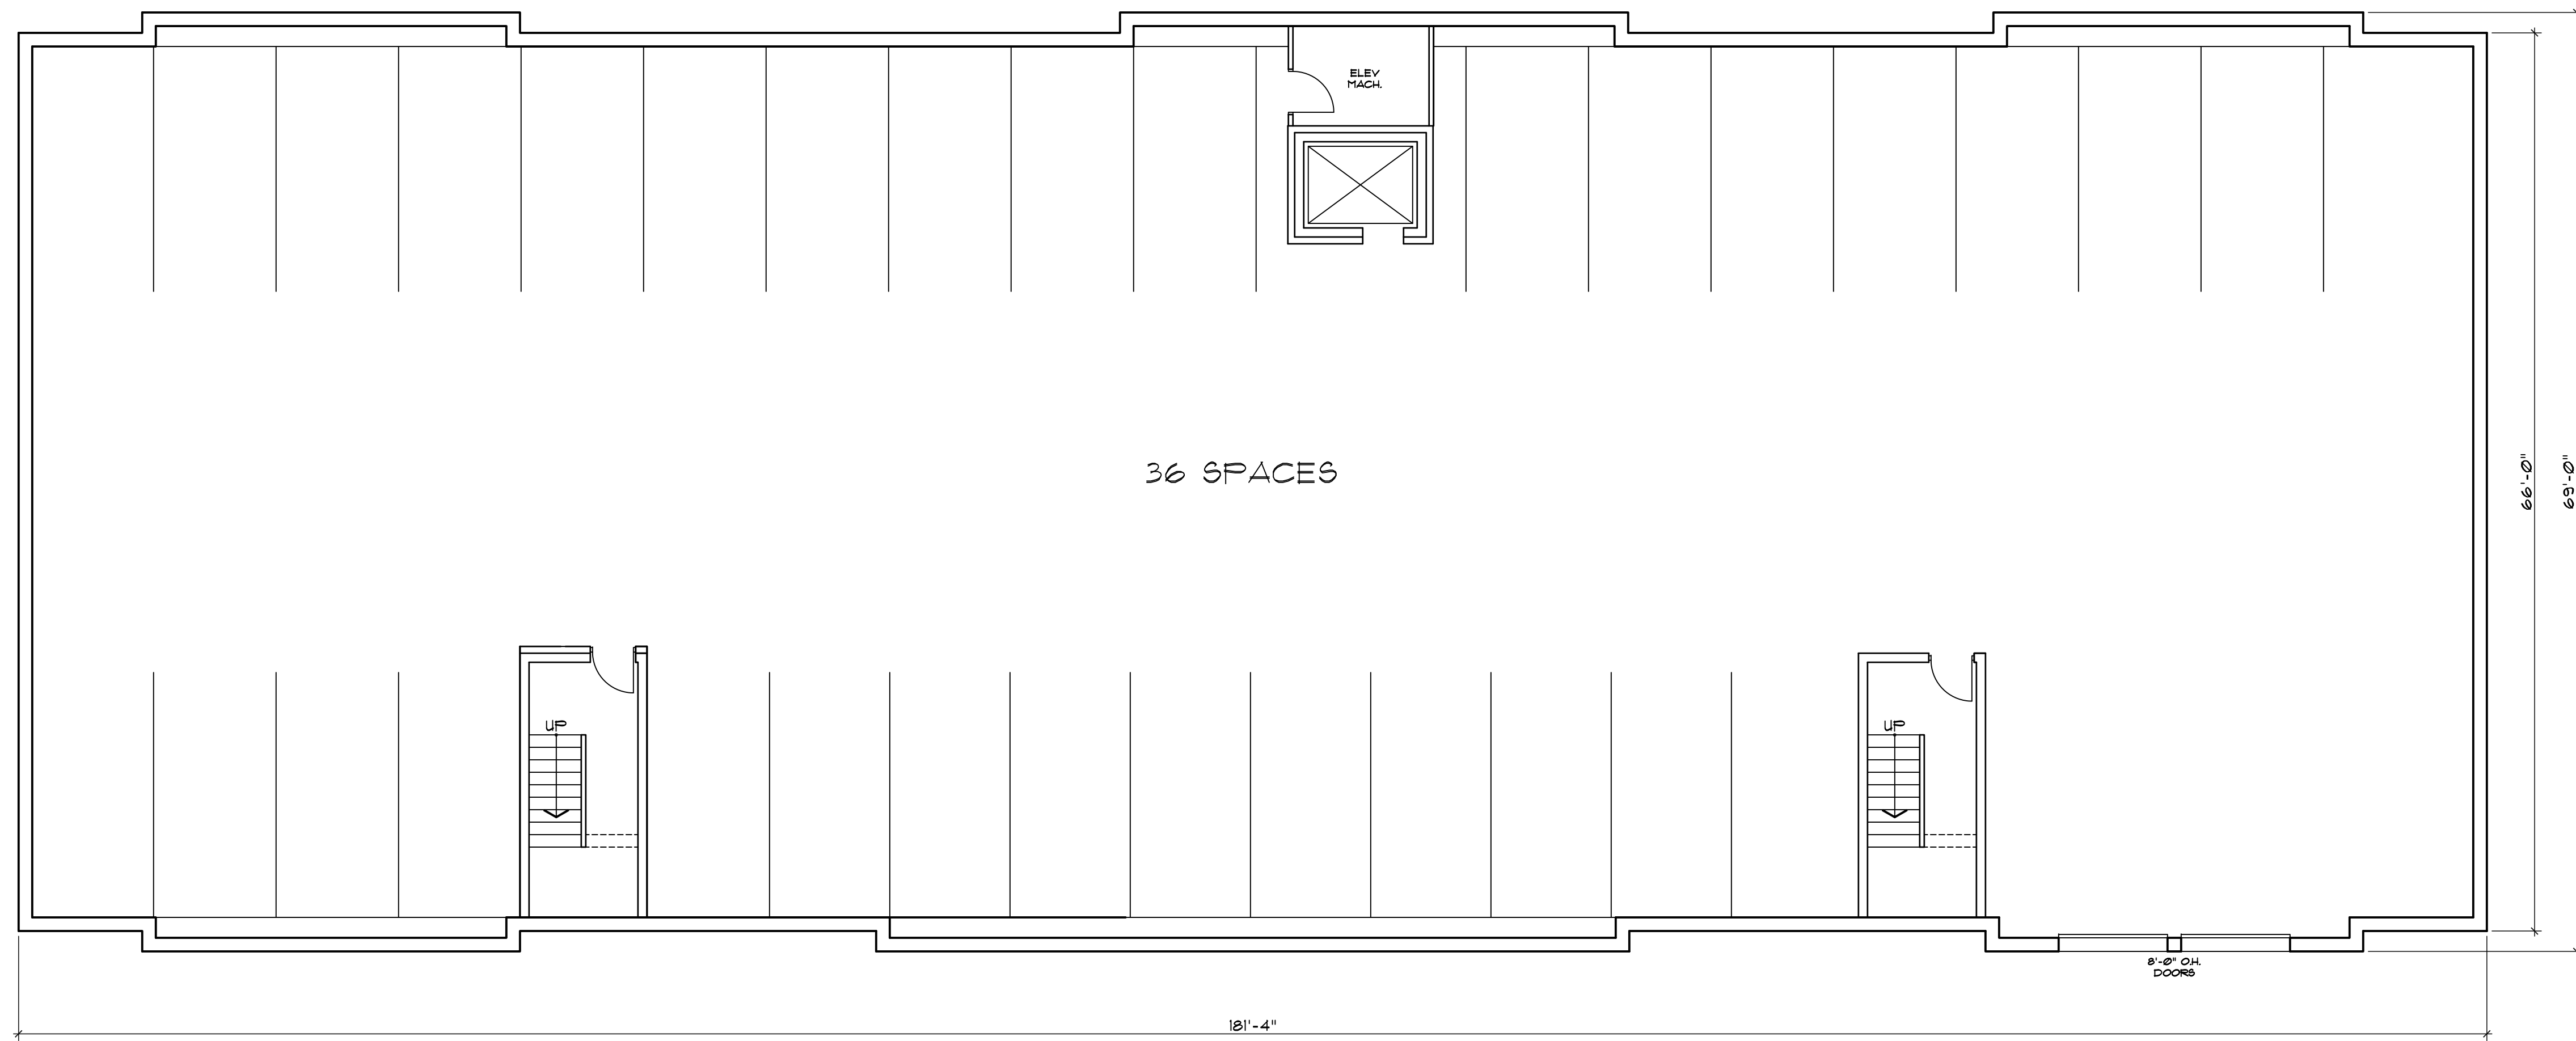


<p>DATE: REVISED</p>	<p>PROJECT NO: 03/29/17 - 01/15/18 AM TITLE: Playdium Apartments DRAWN BY: AS NOTED CHECKED BY: AS NOTED SCALE: AS NOTED NOTES:</p>
<p>PARKING LEVEL PLAN COMMERCIAL LEVEL PLAN</p>	
<p>HARRIS A. SANDERS ARCHITECTS, P.C. 252 WASHINGTON AVENUE, ALBANY, NEW YORK 12210 NEW CONSTRUCTION PLAYDIUM APARTMENTS 363 ONTARIO STREET ALBANY, NEW YORK</p>	
	
<p>SHEET NO:</p>	<p>A1</p>



DATE: REVISED:
 PROJECT NO.:
 DESIGNED BY:
 DRAWN BY:
 CHECKED BY:
 SCALE:
 NOTES:

RESIDENTIAL LEVEL PLAN

HARRIS A. SANDERS ARCHITECTS, P.C.
 252 WASHINGTON AVENUE, ALBANY, NEW YORK 12210
 NEW CONSTRUCTION
 PLAYDIUM APARTMENTS
 363 ONTARIO STREET
 ALBANY, NEW YORK

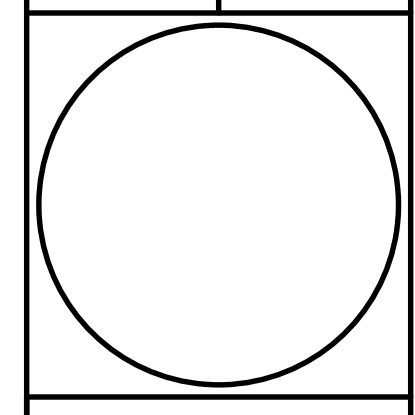

SHEET NO.
A2