

363 ONTARIO STREET
ALBANY, NEW YORK


PLAYDIUM APARTMENTS

ELEVATION

Project number	Project Number
Date	Issue Date
Drawn by	Author
Checked by	Checker
Scale	1/8" = 1'-0"
Revision	
Date	

252 WASHINGTON AVENUE
ALBANY, NEW YORK 12210

HARRIS A. SANDERS,
ARCHITECTS, P.C.

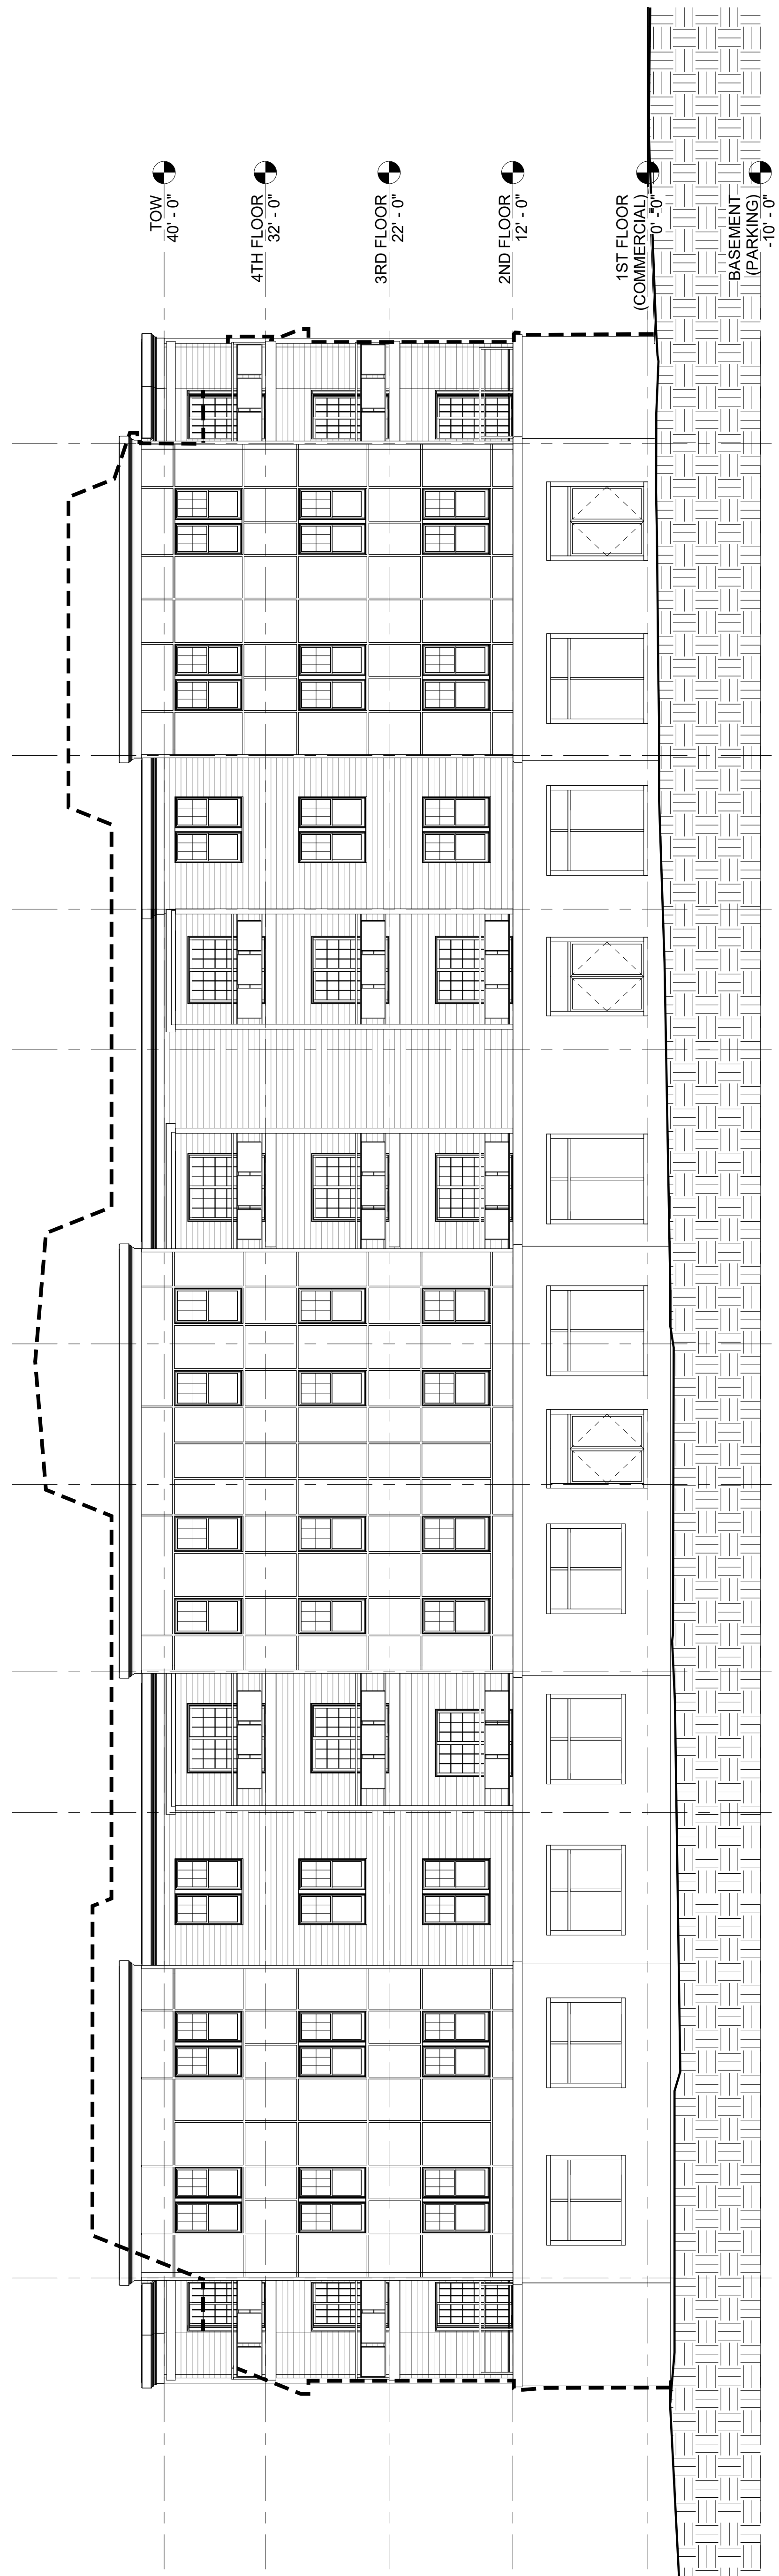

1 ELEVATION BLDG 2
SK 1/8" = 1'-0"